

**ROAD TRAFFIC REGULATION ACT 1984**

**THE COUNTY OF HEREFORDSHIRE DISTRICT COUNCIL**

**(WESTFALING STREET (PART) AND EMLYN AVENUE, (PART) HEREFORD)  
(PROHIBITION OF WAITING) ORDER 2000**

The County of Herefordshire District Council in exercise of their powers under Section 1 of the Road Traffic Regulation Act 1984 (hereinafter referred to as "the Act of 1984") and of all other powers enabling them in that behalf, and after consultation with the Chief Officer of Police in accordance with Part III of Schedule 9 to the Act of 1984, hereby make the following Order:-

1. Save as provided in Articles 2 and 3 of this Order no person shall, except upon the direction or with the permission of a police officer in uniform or of a traffic warden, cause or permit any vehicle to wait at any time along those lengths of road specified in the Schedule to this Order and as shown for identification purposes only on the attached plan.
2. Nothing in Article 1 of this Order shall render it unlawful to cause or permit any vehicle to wait in the sides of those lengths of road referred to in Article 1 for so long as may be necessary to enable:-
  - (a) a person to board or alight from the vehicle;
  - (b) goods to be loaded onto and/or unloaded from the vehicle;
  - (c) the vehicle, if it cannot conveniently be used for such purpose in any other road, to be used in connection with any building operation or demolition, the removal of any obstruction to traffic, the maintenance, improvement or reconstruction of the side of those lengths of road referred to, or the laying, erection, alteration or repair in or near the said sides of those lengths of road of any sewer or of any main, pipe or apparatus for the supply of gas, water or electricity, or of any telecommunications apparatus as defined in the Telecommunications Act 1984;
  - (d) the vehicle, if it cannot conveniently be used for such purpose in any other road, to be used in pursuance of statutory powers or duties;
  - (e) the vehicle to be used for the purpose of delivering or collecting postal packets as defined in Section 87 of the Post Office Act 1953;
  - (f) the vehicle to be used for the purpose of removing furniture and effects from one office or dwellinghouse to another, or to such premises from a depository or from such premises to a depository, provided notice is given twenty-four hours in advance to the police, their consent is obtained and such reasonable conditions as they may impose are complied with;
  - (g) the vehicle to be used for fire brigade, police or ambulance purposes.

3. Nothing in Article 1 of this Order shall render it unlawful to cause or permit a disabled person's vehicle which displays in the relevant position a disabled person's badge, and a parking disc (on which the driver, or other person in charge of the vehicle, has marked the time at which the period of waiting began) to wait in the said sides of those lengths of road referred to in Article 1 for a period not exceeding three hours (not being a period separated by an interval of less than one hour from a previous period of waiting by the same vehicle on the same sides of length of road on the same day).

4. (1) In this Order:-

"disabled person's badge" has the same meaning as in The Disabled Persons (Badges for Motor Vehicles) Regulations 1982;

"disabled person's vehicle" has the same meaning as in The Local Authorities' Traffic Orders (Exemptions for Disabled Persons) (England and Wales) Regulations 1986;

"parking disc" means a disc, issued by a local authority, 125 millimetres square, coloured orange, and capable of showing the quarter hour period during which a period of waiting begins.

- (2) For the purpose of this Order a vehicle shall be regarded as displaying:-

- (a) a disabled person's badge issued before 2nd March, 1992 in the relevant position, when:-
- (i) in the case of a vehicle fitted with a front windscreen, the badge is exhibited thereon with the obverse side facing forwards on the near side of and immediately behind the windscreen; and
  - (ii) in the case of a vehicle not fitted with a front windscreen, the badge is exhibited in a conspicuous position on the front or near side of the vehicle;
- (b) a disabled person's badge issued on or after 2nd March 1992 in the relevant position, when:-
- (i) in the case of a vehicle fitted with a dashboard or fascia panel, the badge is exhibited thereon so that Part 1 of the badge is legible from outside the vehicle; and
  - (ii) in the case of a vehicle not fitted with a dashboard or fascia panel, the badge is exhibited in a conspicuous position on the vehicle so that Part 1 of the badge is legible from outside the vehicle.
- (c) a parking disc in the relevant position, when:-
- (i) in the case of a vehicle fitted with a dashboard or fascia panel, the disc is exhibited thereon so that the quarter-hour period during which the period of waiting began is legible from outside the vehicle; and

- (ii) in the case of a vehicle not so fitted, the disc is exhibited in a conspicuous position on the vehicle so that the quarter-hour period during which the period of waiting began is legible from outside the vehicle.
5. The restrictions, prohibitions and requirements imposed by this Order are in addition to and not in derogation of any restriction, prohibition or requirement imposed by any other enactment and any exception or exemption to the provisions of this Order is without prejudice to the provisions of any other enactment.
6. Reference to any statutory provision herein shall include reference to any statutory modification or re-enactment thereof.
7. This Order shall come into operation on the 7th day of July 2000 and may be cited as The County of Herefordshire District Council (Westfaling Street (part) and Emlyn Avenue (part) Hereford) (Prohibition of Waiting) Order 2000.

## SCHEDULE

### Lengths of roads in Hereford

#### Westfaling Street – South side

- from the tangent point of the junction with the western kerbline of the access road serving 100 Westfaling Street (Medical Centre) for a distance of 18.5 metres in a westerly direction.
- from the tangent point of the junction with the eastern kerbline of the access road serving 100 Westfaling Street (Medical Centre) for a distance of 38.4 metres in an easterly direction.

#### Westfaling Street – North side

- from the tangent point of the junction with the western kerbline of Emlyn Avenue for a distance of 6.0 metres in a westerly direction.
- from the tangent point of the junction with the eastern kerbline of Emlyn Avenue for a distance of 6.6 metres in an easterly direction.

#### Emlyn Avenue – Both sides


- from the junction with Westfaling Street for a distance of 6.0 metres in a northerly direction.


Dated this 7<sup>th</sup> July 2000

THE COMMON SEAL of  
THE COUNTY OF HEREFORDSHIRE  
DISTRICT COUNCIL was hereunto  
affixed BY ORDER



Authorised Officer

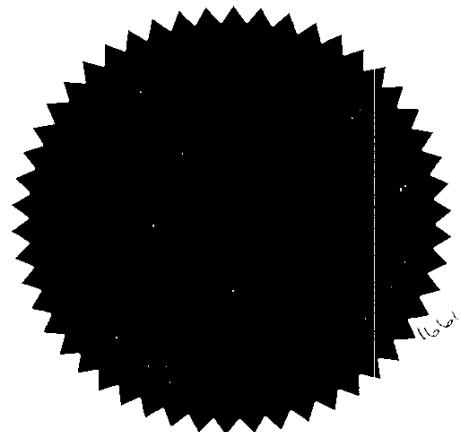

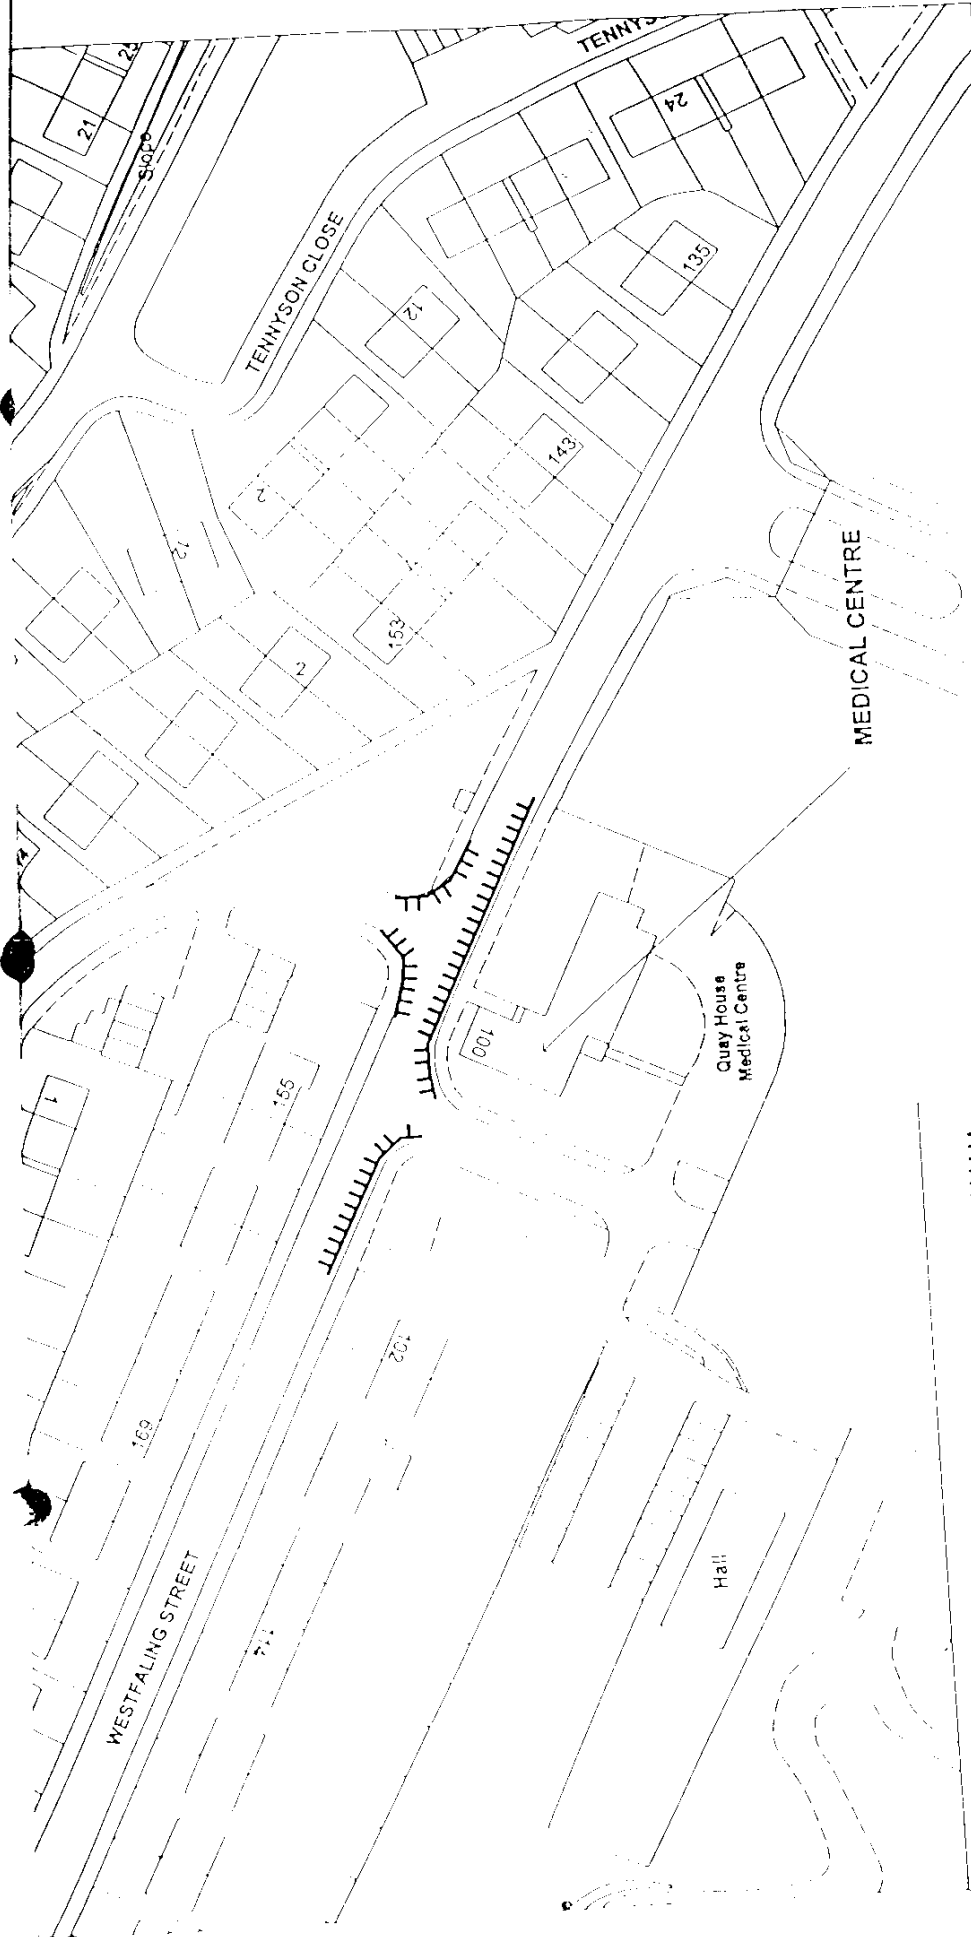

REQUESTED PROHIBITION OF WAITING

WESTFALING STREET, HEREFORD -  
REQUEST FOR PROHIBITION OF WAITING

SCALE 1: 1000 DRAWN BY GJW 17/01/00  
DRAWING HD/T/HER/1286/3



Steve James, CEng, MSc, MICE, FIHT  
Director of Environment  
Herefordshire Council  
Hereford