

ROAD TRAFFIC REGULATION ACT 1967

THE COUNTY OF HEREFORD AND WORCESTER

410.05/309

(WHITCHURCH TO HEREFORD ROAD (A.4137) JUNCTION WITH
(A.40) ROAD AT YAT GARAGE)

(PROHIBITION OF WAITING) ORDER 1976

The County Council of Hereford and Worcester, in exercise of their powers under Sections 1(1), (2) and (3) of the Road Traffic Regulation Act 1967, as amended by Part IX of the Transport Act 1968, Schedule 19 of the Local Government Act 1972 and Schedule 6 to the Road Traffic Act 1974 (which said Act of 1967 as so amended is hereinafter referred to as "the Act of 1967"), and of all other powers them enabling in that behalf, and after consultation with the Chief Officer of Police in accordance with Section 84C(1) of the said Act of 1967, hereby make the following Order:-


1. Save as provided in Articles 2 and 3 of this Order, no person shall, except upon the direction or with the permission of a police officer in uniform or of a traffic warden, cause or permit any vehicle to wait
 - (i) on the length of the A.4137 Whitchurch to Hereford Road in the District of South Herefordshire in the County of Hereford and Worcester from a point 17 metres (19 yards) north of its junction with the B.4229 Road in a south-westerly direction to its junction with the south-westbound carriageway of the A.40 Road;
 - (ii) on that length of the A.4137 Whitchurch to Hereford Road from its junction with the north-eastbound carriageway of the A.40 Road in a northerly direction for a distance of 97 metres (106 yards);

2. Nothing in Article 1 of this Order shall render it unlawful to cause or permit any vehicle to wait in the length of road referred to in that Article for so long as may be necessary:-
 - (a) to enable a person to board or alight from the vehicle;
 - (b) to enable goods to be loaded and unloaded from the vehicle;
 - (c) to enable the vehicle, if it cannot conveniently be used for such purpose in any other road, to be used in connection with any building operation or demolition, the removal of any obstruction to traffic, the maintenance, improvement or reconstruction of the lengths of road referred to or the laying, erection, alteration or repair in or near to the said lengths of road of any sewer or of any main, pipe or apparatus for the supply of gas, water or electricity, or of any telegraphic line as defined in the Telegraph Act 1878;

- (d) to enable the vehicle, if it cannot conveniently be used for such purposes in any other road, to be used in pursuance of statutory powers or duties;
- (e) for the purpose of delivering or collecting postal packets as defined in Section 87 of the Post Office Act, 1953;
3. The restrictions imposed by Article 1 of this Order shall not apply to a disabled person's vehicle left by the driver thereof being a vehicle which displays in accordance with the Local Authorities Traffic Orders (Exemptions for Disabled Persons) (England and Wales) Regulations 1971, as amended a badge issued under the Disabled Persons (Badge for Motor Vehicles) Regulations 1975, in pursuance of a scheme under Section 21 of the Chronically Sick and Disabled Persons Act 1970.
4. The Interpretation Act 1889 shall apply for the interpretation of this Order as it applies for the interpretation of an Act of Parliament.
5. This Order shall come into operation on the 26th November 1976, and may be cited as the County of Hereford and Worcester (Whitchurch to Hereford Road (A.4137) Junction with (A.40) Road at Yat Garage) (Prohibition of Waiting) Order 1976.

Dated this 19th November 1976.


The Common Seal of the
County Council of Hereford
and Worcester was affixed
hereto in the presence of

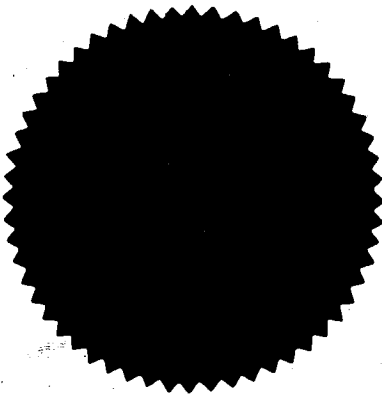

R B Baker

County Secretary and Solicitor

File Copy

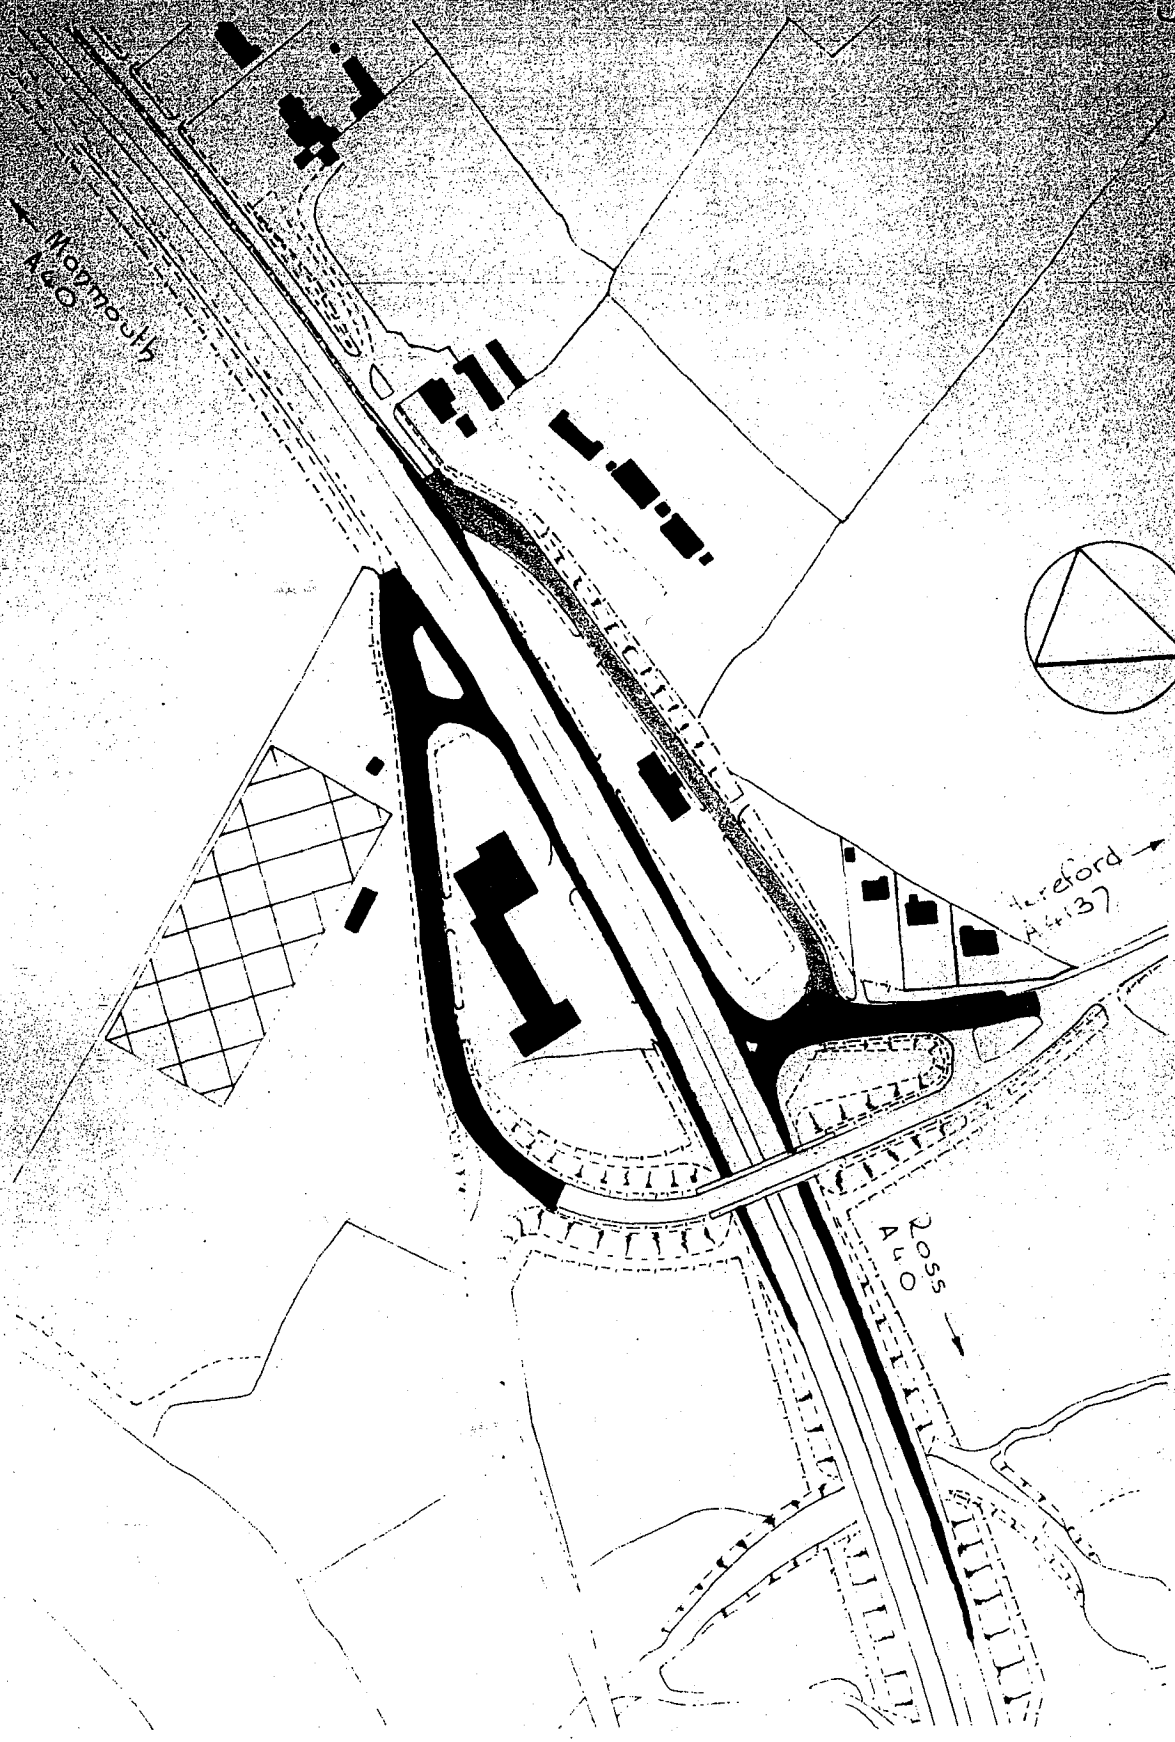

Existing No Waiting
at any time



Proposed No Waiting
at any time.

SCALE
1/2500

COUNTY COUNCIL OF HEREFORD AND WORCESTER

W. R. THOMSON, O.B.E.,
F.I.C.E., F.I.Mun.E.
COUNTY SURVEYOR
& BRIDGEMASTER,
COUNTY BUILDINGS,
WORCESTER,
WR1 1TS

DRG. No. —

Proposed No Waiting A40 Junction A4137