

THE COUNTY OF HEREFORDSHIRE DISTRICT COUNCIL

C1120 MORETON-ON-LUGG LEVEL CROSSING, HEREFORDSHIRE
(PROHIBITION OF WAITING) ORDER 2002

The County of Herefordshire District Council ("the Council") in exercise of their powers under sections 1 and 2 of the Road Traffic Regulation Act 1984 (referred to as "the Act"), the Road Traffic Act 1991 (as amended) and of all other enabling powers, and after consultation with the Chief Officer of Police in accordance with Part III of Schedule 9 to the Act of 1984, hereby make the following Order:-

1. (1) In this Order:-

"Disabled Person's Badge" has the same meaning as in The Disabled Persons (Badges for Motor Vehicles) Regulations 2000;

"Disabled Person's Vehicle" has the same meaning as in The Local Authorities' Traffic Orders (Exemptions for Disabled Persons) (England) Regulations 2000;

"Parking Disc" means a disc, issued by a local authority, 125 millimetres square, coloured blue if issued on or after 1st April 2000 or orange if issued before that date, and capable of showing the quarter hour period during which a period of waiting begins.

"Parking Attendant" means a person appointed in accordance with the provisions of Section 63A of the 1984 Act.

(2) For the purpose of this Order a vehicle shall be regarded as displaying:-

(a) a disabled person's badge in the relevant position, when:-

- (i) in the case of a vehicle fitted with a dashboard or fascia panel, the badge is exhibited thereon so that the front of the badge is legible from outside the vehicle; and
- (ii) in the case of a vehicle not fitted with a dashboard or fascia panel, the badge is exhibited in a conspicuous position on the vehicle so that the front of the badge is legible from outside the vehicle.

(b) a Parking Disc in the relevant position, when:-

- (i) in the case of a vehicle fitted with a dashboard or fascia panel, the disc is exhibited thereon so that the quarter-hour period during which the period of waiting began is legible from outside the vehicle; and
- (ii) in the case of a vehicle not so fitted, the disc is exhibited in a conspicuous position on the vehicle so that the quarter-hour period during which the period of waiting began is legible from outside the vehicle.

2. Save as provided in Articles 3 and 4 of this Order no person shall, except upon the direction or with the permission of a Police Officer in uniform or of a Parking Attendant in uniform, cause or permit any vehicle to wait at any time on the west side of the crossing on both sides of the C1120 Moreton-on-Lugg from the railway boundary for a distance of 22 metres in a westerly direction and as shown for identification purposes only on the plan attached hereto.


3. Nothing in Article 2 of this Order shall render it unlawful to cause or permit any vehicle to wait in the sides of those lengths of road referred to in Article 3 for so long as may be necessary to enable:-


- (a) a person to board or alight from the vehicle;


- (b) goods to be loaded onto and/or unloaded from the vehicle;
 - (c) the vehicle, if it cannot conveniently be used for such purpose in any other road, to be used in connection with any building operation or demolition, the removal of any obstruction to traffic, the maintenance, improvement or reconstruction of the side of those lengths of road referred to, or the laying, erection, alteration or repair in or near the said sides of those lengths of road of any sewer or of any main, pipe or apparatus for the supply of gas, water or electricity, or of any telecommunications apparatus as defined in the Telecommunications Act 1984;
 - (d) the vehicle, if it cannot conveniently be used for such purpose in any other road, to be used in pursuance of statutory powers or duties;
 - (e) the vehicle to be used for the purpose of delivering or collecting postal packets.
 - (f) the vehicle to be used for the purpose of removing furniture and effects from one office or dwellinghouse to another, or to such premises from a depository or from such premises to a depository, provided notice is given twenty-four hours in advance to the police, their consent is obtained and such reasonable conditions as they may impose are complied with;
 - (g) the vehicle to be used for fire brigade, police or ambulance purposes.
5. Nothing in Article 2 of this Order shall render it unlawful to cause or permit a Disabled Person's Vehicle which displays in the relevant position a Disabled Person's Badge, and a Parking Disc (on which the driver, or other person in charge of the vehicle, has marked the time at which the period of waiting began) to wait in the said sides of those lengths of road referred to in Article 3 for a period not exceeding three hours (not being a period separated by an interval of less than one hour from a previous period of waiting by the same vehicle on the same sides of length of road on the same day).
6. The restrictions, prohibitions and requirements imposed by this Order are in addition to and not a derogation of any restriction, prohibition or requirement imposed by any other enactment and any exception or exemption to the provisions of this Order is without prejudice to the provisions of any other enactment.
7. References to any statutory provision herein shall include reference to any statutory modification or re-enactment thereof.
8. This Order shall come into operation on the 29th day of May 2002 and may be cited as The County of Herefordshire District Council (C1120 Moreton-on-Lugg, Herefordshire) (Prohibition of Waiting) Order 2002.

Dated this 27th May 2002

THE COMMON SEAL of
THE COUNTY OF HEREFORDSHIRE
DISTRICT COUNCIL was hereunto
affixed **BY ORDER**

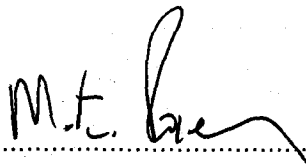
..... Authorised Officer

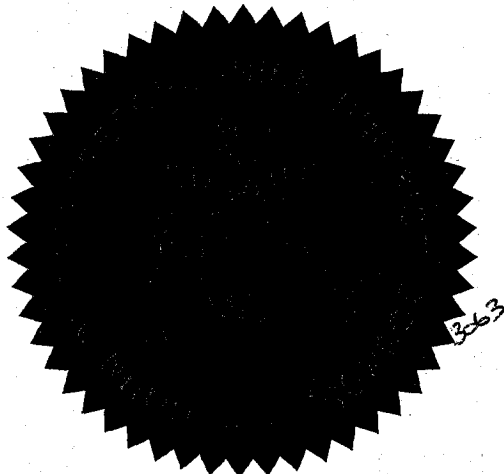

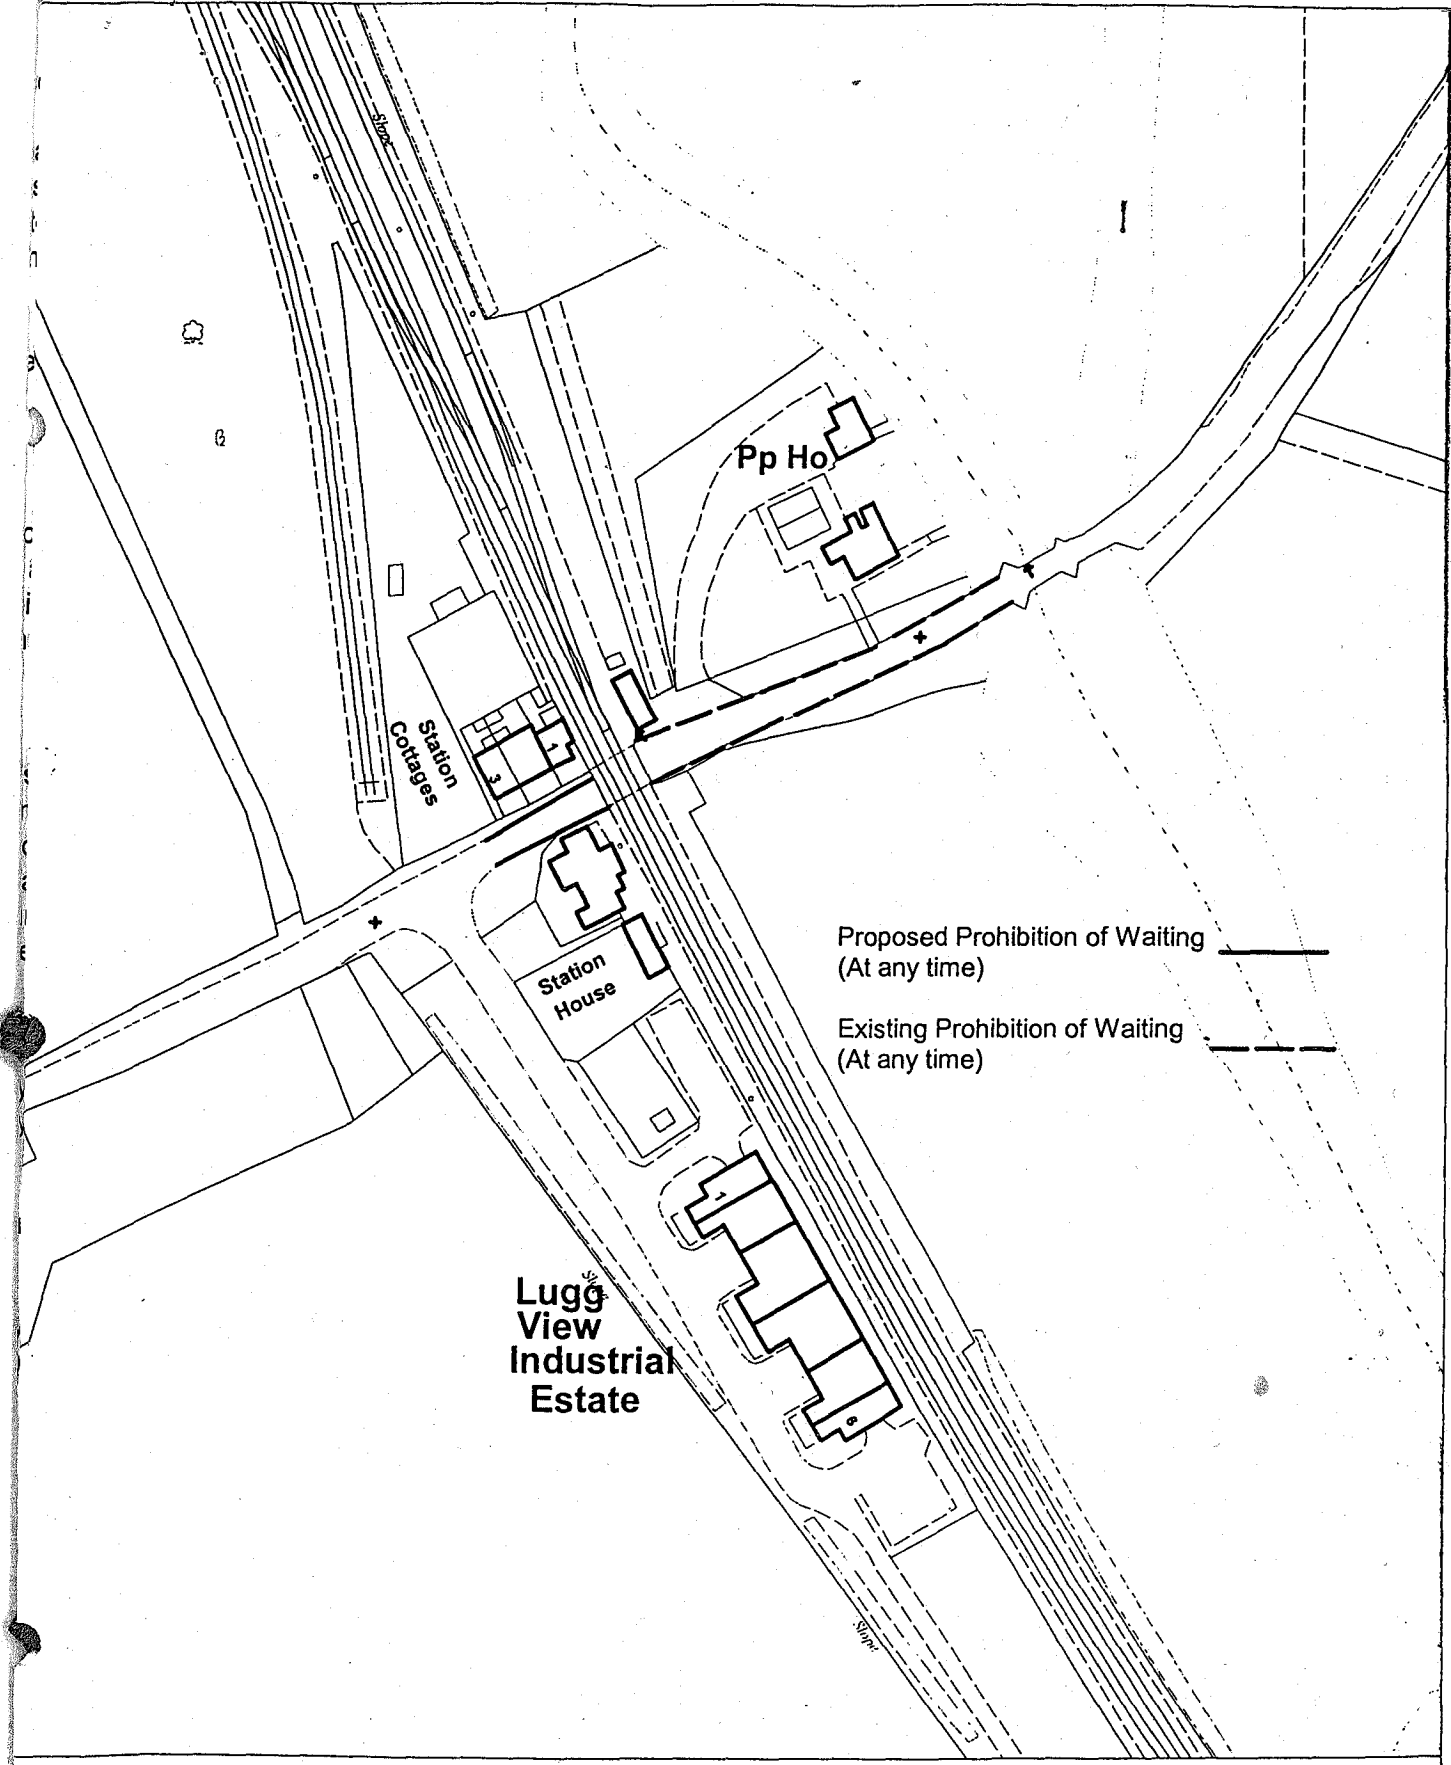

Proposed Prohibition of Waiting
(At any time)

Existing Prohibition of Waiting
(At any time)

**Lugg
View
Industrial
Estate**



C1120 Moreton-on-Lugg Level Crossing
Proposed Prohibition of Waiting (At any time)

Scale 1:1250

Drawing No. HD/T/C1120/1404/1

Herefordshire Council
Directorate of Environment
Transportation Unit
P.O. Box 236
Hereford HR4 9ZH
Tel.: (01432) 260000
Fax.: (01432) 261978



Reproduced from Ordnance Survey mapping with the permission of the Controller of Her Majesty's Stationery Office. Crown Copyright. Unauthorised reproduction infringes Crown copyright and may lead to prosecution or civil proceedings. LA09069L