

ROAD TRAFFIC REGULATION ACT 1984

COUNTY OF HEREFORDSHIRE DISTRICT COUNCIL

(C1095 AND U81050 GRANDSTAND ROAD AND U81026 HIGHMORE STREET,
HEREFORD) (PROHIBITION OF WAITING) ORDER 2003

The County of Herefordshire District Council ("the Council") in exercise of its powers under sections 1 and 2 of the Road Traffic Regulation Act 1984 (referred to as "the Act"), the Road Traffic Act 1991 (as amended) and of all other enabling powers, and after consultation with the Chief Officer of Police in accordance with Part III of Schedule 9 to the Act of 1984, hereby make the following Order:-

1. This Order shall come into operation on the 13th day of June 2003 and may be cited as The County of Herefordshire District Council (C1095 and U81050 Grandstand Road and U81026 Highmore Street, Hereford) (Prohibition of Waiting) Order 2003 .

2. (1) In this Order:-

"Disabled Person's Badge" has the same meaning as in The Disabled Persons (Badges for Motor Vehicles) Regulations 2000;

"Disabled Person's Vehicle" has the same meaning as in The Local Authorities' Traffic Orders (Exemptions for Disabled Persons) (England) Regulations 2000;

"Parking Disc" means a disc, issued by a local authority, 125 millimetres square, coloured blue if issued on or after 1st April 2000 or orange if issued before that date, and capable of showing the quarter hour period during which a period of waiting begins.

"Parking Attendant" means a person appointed in accordance with the provisions of Section 63A of the 1984 Act.

(2) For the purpose of this Order a vehicle shall be regarded as displaying:-

(a) a disabled person's badge in the relevant position, when:-

- (i) in the case of a vehicle fitted with a dashboard or fascia panel, the badge is exhibited thereon so that the front of the badge is legible from outside the vehicle; and
- (ii) in the case of a vehicle not fitted with a dashboard or fascia panel, the badge is exhibited in a conspicuous position on the vehicle so that the front of the badge is legible from outside the vehicle.

(b) a Parking Disc in the relevant position, when:-

- (i) in the case of a vehicle fitted with a dashboard or fascia panel, the disc is exhibited thereon so that the quarter-hour period during which the period of waiting began is legible from outside the vehicle; and

- (ii) in the case of a vehicle not so fitted, the disc is exhibited in a conspicuous position on the vehicle so that the quarter-hour period during which the period of waiting began is legible from outside the vehicle.
3. Save as provided in Articles 4 and 5 of this Order no person shall, except upon the direction or with the permission of a Police Officer in uniform or of a Parking Attendant in uniform, cause or permit any vehicle to wait at any time along the various lengths of road listed in Schedule 1.
4. Nothing in Article 3 of this Order shall render it unlawful to cause or permit any vehicle to wait in the sides of those lengths of road referred to in Schedule 1 for so long as may be necessary to enable:-
- (a) a person to board or alight from the vehicle;
 - (b) goods to be loaded onto and/or unloaded from the vehicle;
 - (c) the vehicle, if it cannot conveniently be used for such purpose in any other road, to be used in connection with any building operation or demolition, the removal of any obstruction to traffic, the maintenance, improvement or reconstruction of the side of those lengths of road referred to, or the laying, erection, alteration or repair in or near the said sides of those lengths of road of any sewer or of any main, pipe or apparatus for the supply of gas, water or electricity, or of any telecommunications apparatus as defined in the Telecommunications Act 1984;
 - (d) the vehicle, if it cannot conveniently be used for such purpose in any other road, to be used in pursuance of statutory powers or duties;
 - (e) the vehicle to be used for the purpose of delivering or collecting postal packets.
 - (f) the vehicle to be used for the purpose of removing furniture and effects from one office or dwellinghouse to another, or to such premises from a depository or from such premises to a depository, provided notice is given twenty-four hours in advance to the Police and Parking Authority, their consent is obtained and such reasonable conditions as they may impose are complied with;
 - (g) the vehicle to be used for fire brigade, police or ambulance purposes.
5. Nothing in Article 3 of this Order shall render it unlawful to cause or permit a Disabled Person's Vehicle which displays in the relevant position a Disabled Person's Badge, and a Parking Disc (on which the driver, or other person in charge of the vehicle, has marked the time at which the period of waiting began) to wait in the said sides of those lengths of road referred to in Article 3 for a period not exceeding three hours (not being a period separated by an interval of less than one hour from a previous period of waiting by the same vehicle on the same sides of length of road on the same day).


- 1 a
our
om
6. The restrictions, prohibitions and requirements imposed by this Order are in addition to and not in derogation of any restriction, prohibition or requirement imposed by any other enactment and any exception or exemption to the provisions of this Order is without prejudice to the provisions of any other enactment.
- he
ng
he
7. References to any statutory provision herein shall include reference to any statutory modification or re-enactment thereof.


Dated this 9th June 2003

ny
so

**THE COMMON SEAL of
THE COUNTY OF HEREFORDSHIRE
DISTRICT COUNCIL** was hereunto
affixed BY **ORDER**

er
re
or
g,
id
or
ie

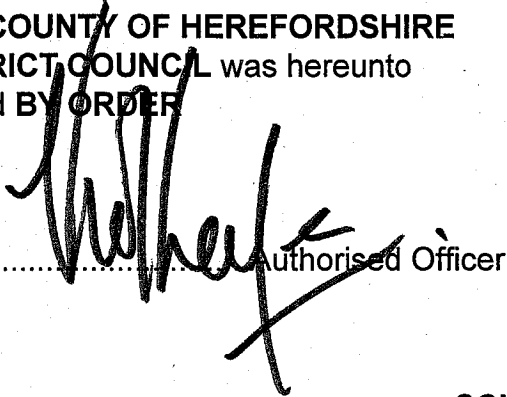
..... Authorised Officer

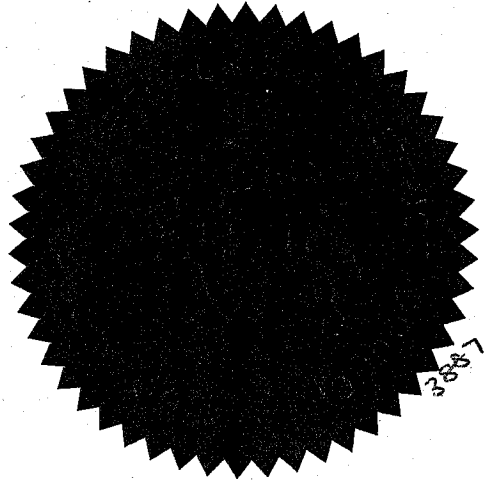

SCHEDULE 1

PROHIBITION OF WAITING AT ANY TIME

U81050 Grandstand Road - cul-de-sac

- from the common boundary of house number 78a and 78 to the end of the cul-de-sac, including the whole of the turning area.

Southeast side


- from the common boundary of house number 78a and 78 to the junction of the northwestern kerbline of C1095 Grandstand Road.

C1095 Grandstand Road - Northeast side

- from its junction with the northwestern kerbline of the U81050, Grandstand Road to its junction with the eastern kerbline of U81026, Highmore Street.
- from its junction with the western kerbline of U81026, Highmore Street for a distance of 10 metres in a north-west direction

Highmore Street - both sides

- from its junction with Grandstand Road for a distance of 30 metres in a northerly direction.

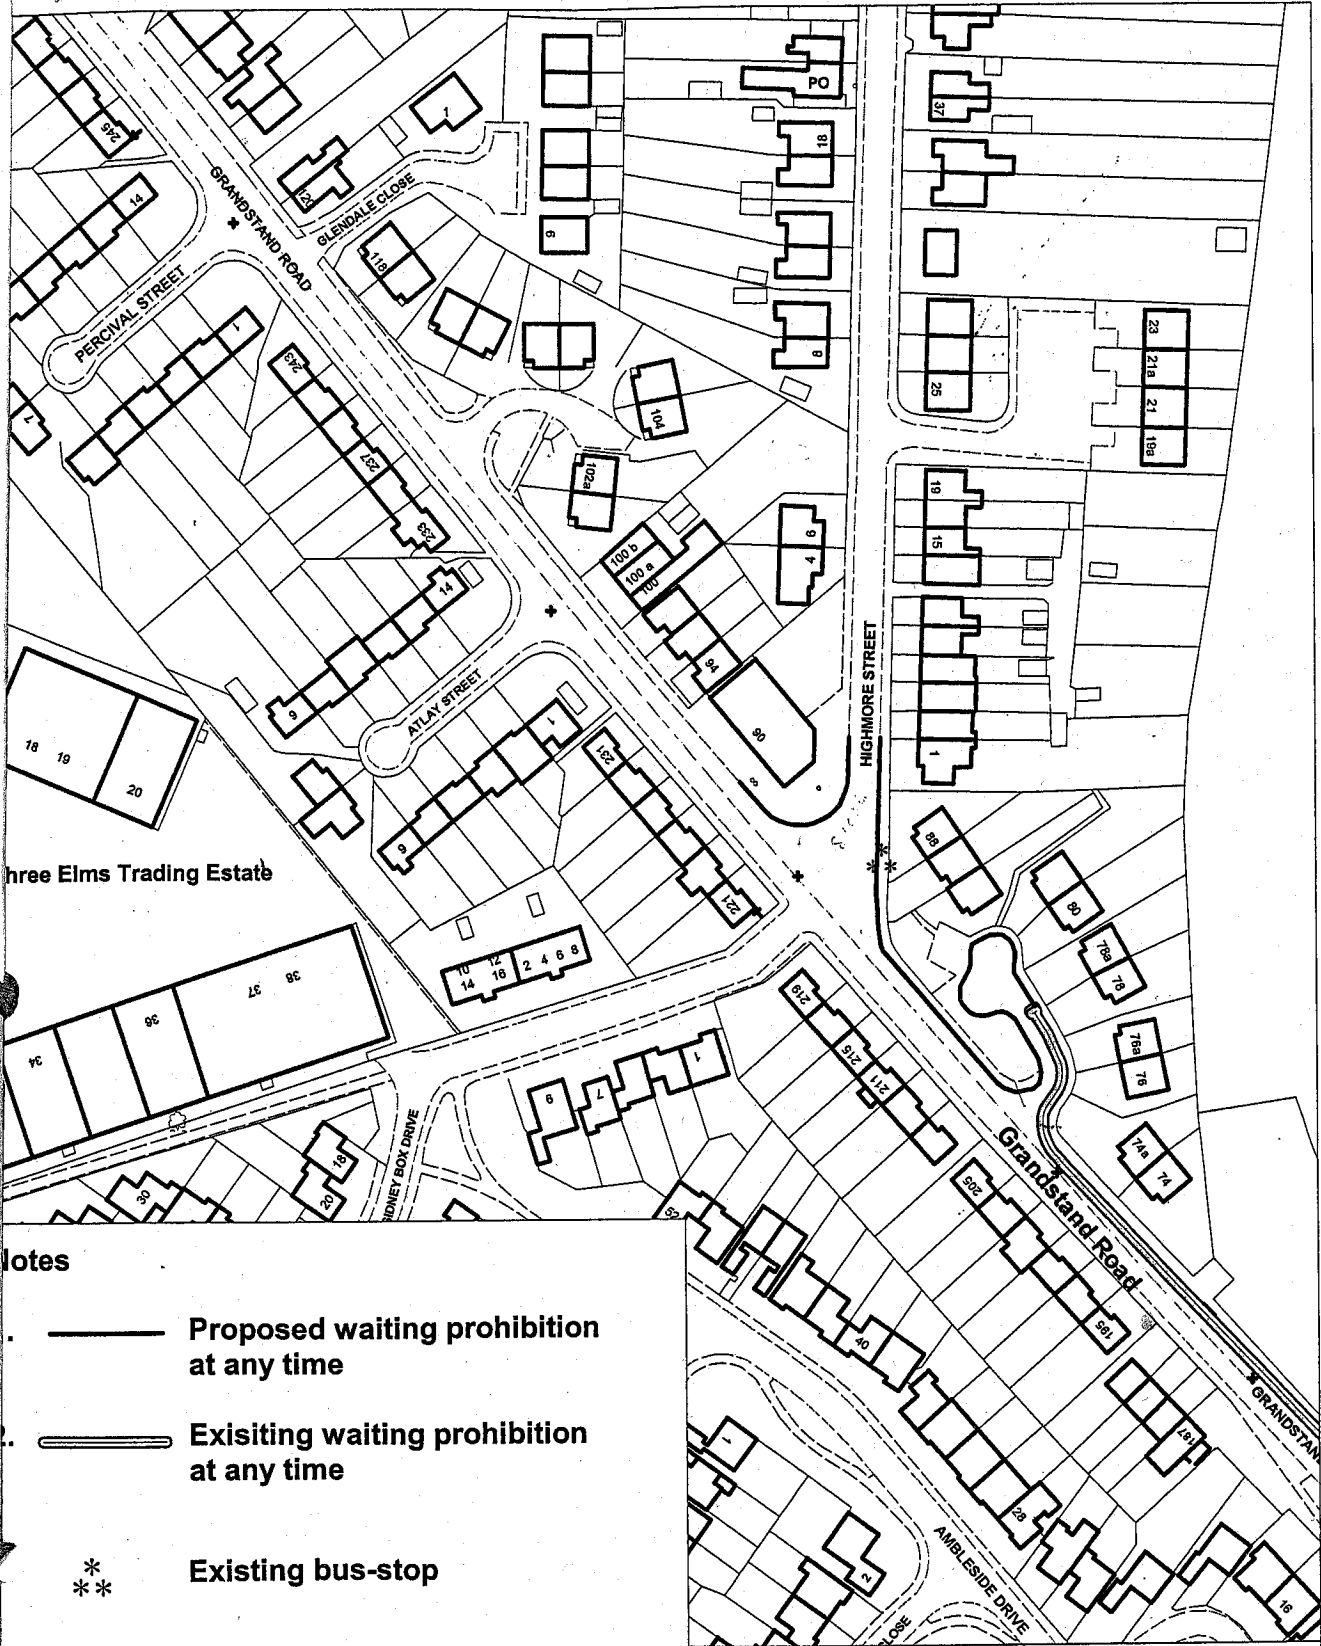

Notes

- Proposed waiting prohibition at any time
- == Existing waiting prohibition at any time
- * * * Existing bus-stop



C1095 GRANDSTAND ROAD, U81026 HIGHMORE STREET
U81050 CUL-DE-SAC OFF GRANDSTAND ROAD-HEREFORD

PROHIBITION OF WAITING AT ANY TIME

Drawing Number: HD/T/HER/1416/2/A4

Drawn By: S.M. NG

Scale: 1: 1250

Date: Mar. 2002

Graham Dunhill
 BSc., C.Eng.,
 M.I.C.E., F.I.H.T.
 Director of Environment
 Hereford



Reproduced from Ordnance Survey mapping with the permission of the Controller of Her Majesty's Stationery Office.
 Crown Copyright. Unauthorised reproduction infringes Crown copyright and may lead to prosecution or civil proceedings. LA09089L