

# ROAD TRAFFIC REGULATION ACT 1984

## HEREFORDSHIRE COUNCIL

### (U73009/U73010 HAYMEADOW LANE, BURGHILL) (PROHIBITION OF WAITING, LOADING AND UNLOADING) EXPERIMENTAL ORDER 2013

The County of Herefordshire District Council ("known as Herefordshire Council") in exercise of its powers under sections 1 and 2 of the Road Traffic Regulation Act 1984 (referred to as "the Act"), and of all other enabling powers, and after consultation with the Chief Officer of Police in accordance with Part III of Schedule 9 of the Act, hereby make the following Order:-

#### Citation

1. This Order shall come into operation on the 28<sup>th</sup> day of January 2013 and may be cited as the Herefordshire Council (U73009/U73010 Haymeadow Lane, Burghill) (Prohibition of Waiting, Loading and Unloading) Experimental Order 2013.
2. (1) In this Order, except where the context otherwise requires, the following expressions have the meanings hereby assigned to them:-
  - "Disabled Permit Holders" means a person who has been issued with a valid Disabled Person Badge;
  - "Disabled Person's Badge" has the same meaning as in The Disabled Persons (Badges for Motor Vehicles) Regulations 2000;
  - "Disabled Person's Vehicle" means a vehicle displaying a Disabled Persons Badge and Parking Disc.
  - "Driver", in relation to a vehicle waiting in a Parking Place, means the person driving the vehicle at the time it was left in the Parking Place.
  - "Parking Disc" has the same meaning as in the Disabled Persons (Exemptions for Disabled Persons) (England) Regulations 2000.
  - "Civil Enforcement Officer" means a person appointed in accordance with the provisions of Section 76 Traffic Management Act 2004
- (2) For the purpose of this Order a vehicle shall be regarded as displaying
  - (a) a Disabled Person's Badge in the relevant position, when:-
    - (i) in the case of a vehicle fitted with a dashboard or fascia panel, the badge is exhibited thereon so that the front of the badge is legible from outside the vehicle; and
    - (ii) in the case of a vehicle not fitted with a dashboard or fascia panel, the badge is exhibited in a conspicuous position on the vehicle so that the front of the badge is legible from outside the vehicle.
  - (b) a Parking Disc in the relevant position, when:-
    - (i) in the case of a vehicle fitted with a dashboard or fascia panel, the disc is exhibited thereon so that the quarter-hour period during

which the period of waiting began is legible from outside the vehicle; and

- (ii) in the case of a vehicle not so fitted, the disc is exhibited in a conspicuous position on the vehicle so that the front of the badge is legible from outside the vehicle.

- 3. Save as provided in Article 4 of this Order no person shall, except upon the direction or with the permission of a police officer or Civil Enforcement Officer in uniform cause or permit any vehicle to wait, load or unload at any time on those lengths of road specified in the Schedule to this Order and which for the purposes of identification only are shown on the attached plan.

### **Exemptions**

- 4. (a) Where referred to in this Order nothing shall render it unlawful to cause or permit any vehicle to wait on the sides of those lengths of road referred to in the Schedule and relevant Articles hereto so long as may be necessary where:-
  - (i) the vehicle is waiting only for so long as is necessary to enable a person to board or alight from a vehicle;
  - (ii) the vehicle is used for fire brigade, police or ambulance purposes or a vehicle (other than a Passenger Vehicle) in the service of a local authority is being used in pursuance of statutory powers or duties;
  - (iii) the vehicle is in the service of or employed by the Post Office Company, or similar service vehicle, and is waiting while postal packets are being unloaded from the vehicle, or having been unloaded there from, are being delivered or while postal packets are being collected or is in use in connection with the servicing of telephone kiosks in the said lengths of roads;
  - (iv) the vehicle, not being a Passenger Vehicle, is waiting only for so long as may be reasonably necessary to enable it to be used for the purpose of any building operation, demolition or excavation or the maintenance, improvement or reconstruction of any said lengths of road or the laying erection, alteration, removal or repair of any sewer or of any main, pipe or apparatus for the supply of gas, water or electricity or any telegraphic line or traffic sign in any said lengths of road;
  - (v) the vehicle not being a Passenger Vehicle is in actual use in connection with the removal of furniture from one office or dwelling house to another or the removal of furniture from such premises to a depository or to such premises from a depository;
  - (vi) the vehicle is waiting for a maximum of ten minutes, to enable the loading and/or unloading of goods to/from the properties known as 1 and 2 Grange Cottages;
- 5. The Assistant Director Place Based Commissioning or other officer or person of the Council authorised by him may suspend or modify the provisions of this Order in accordance with the statutory provisions of Section 10 of the Act

### **Miscellaneous**





6. References to any statutory provision herein shall include reference to any statutory modification substitution or re-enactment thereof.

Dated this 8 day of February 2013

**THE COMMON SEAL** of  
the **COUNTY OF HEREFORDSHIRE**  
**DISTRICT COUNCIL** was hereunto  
affixed **BY ORDER**

Authorised Officer

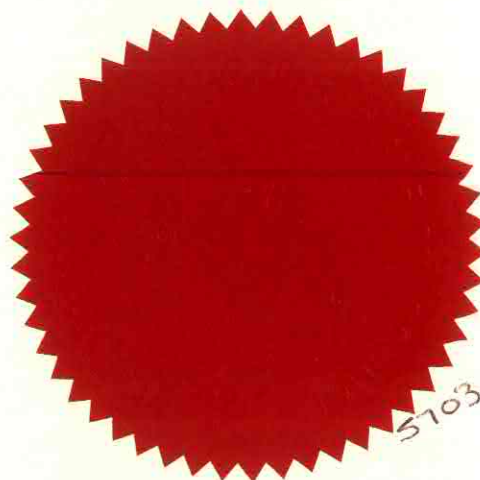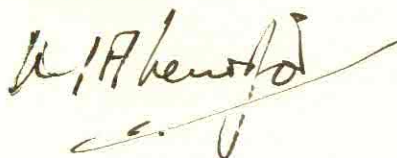



**SCHEDULE**

**PROHIBITION OF WAITING, LOADING AND UNLOADING AT ANY TIME**

1. U73009, Haymeadow Lane, Burghill  
  
West side - from its junction with C1103 to its junction with the centre line of the U73010, Haymeadow Lane, a total distance of 54 metres.
2. U73010, Haymeadow Lane, Burghill  
  
North Side - from its junction with U73009, Haymeadow Lane for a distance of 8 metres in a south westerly direction.



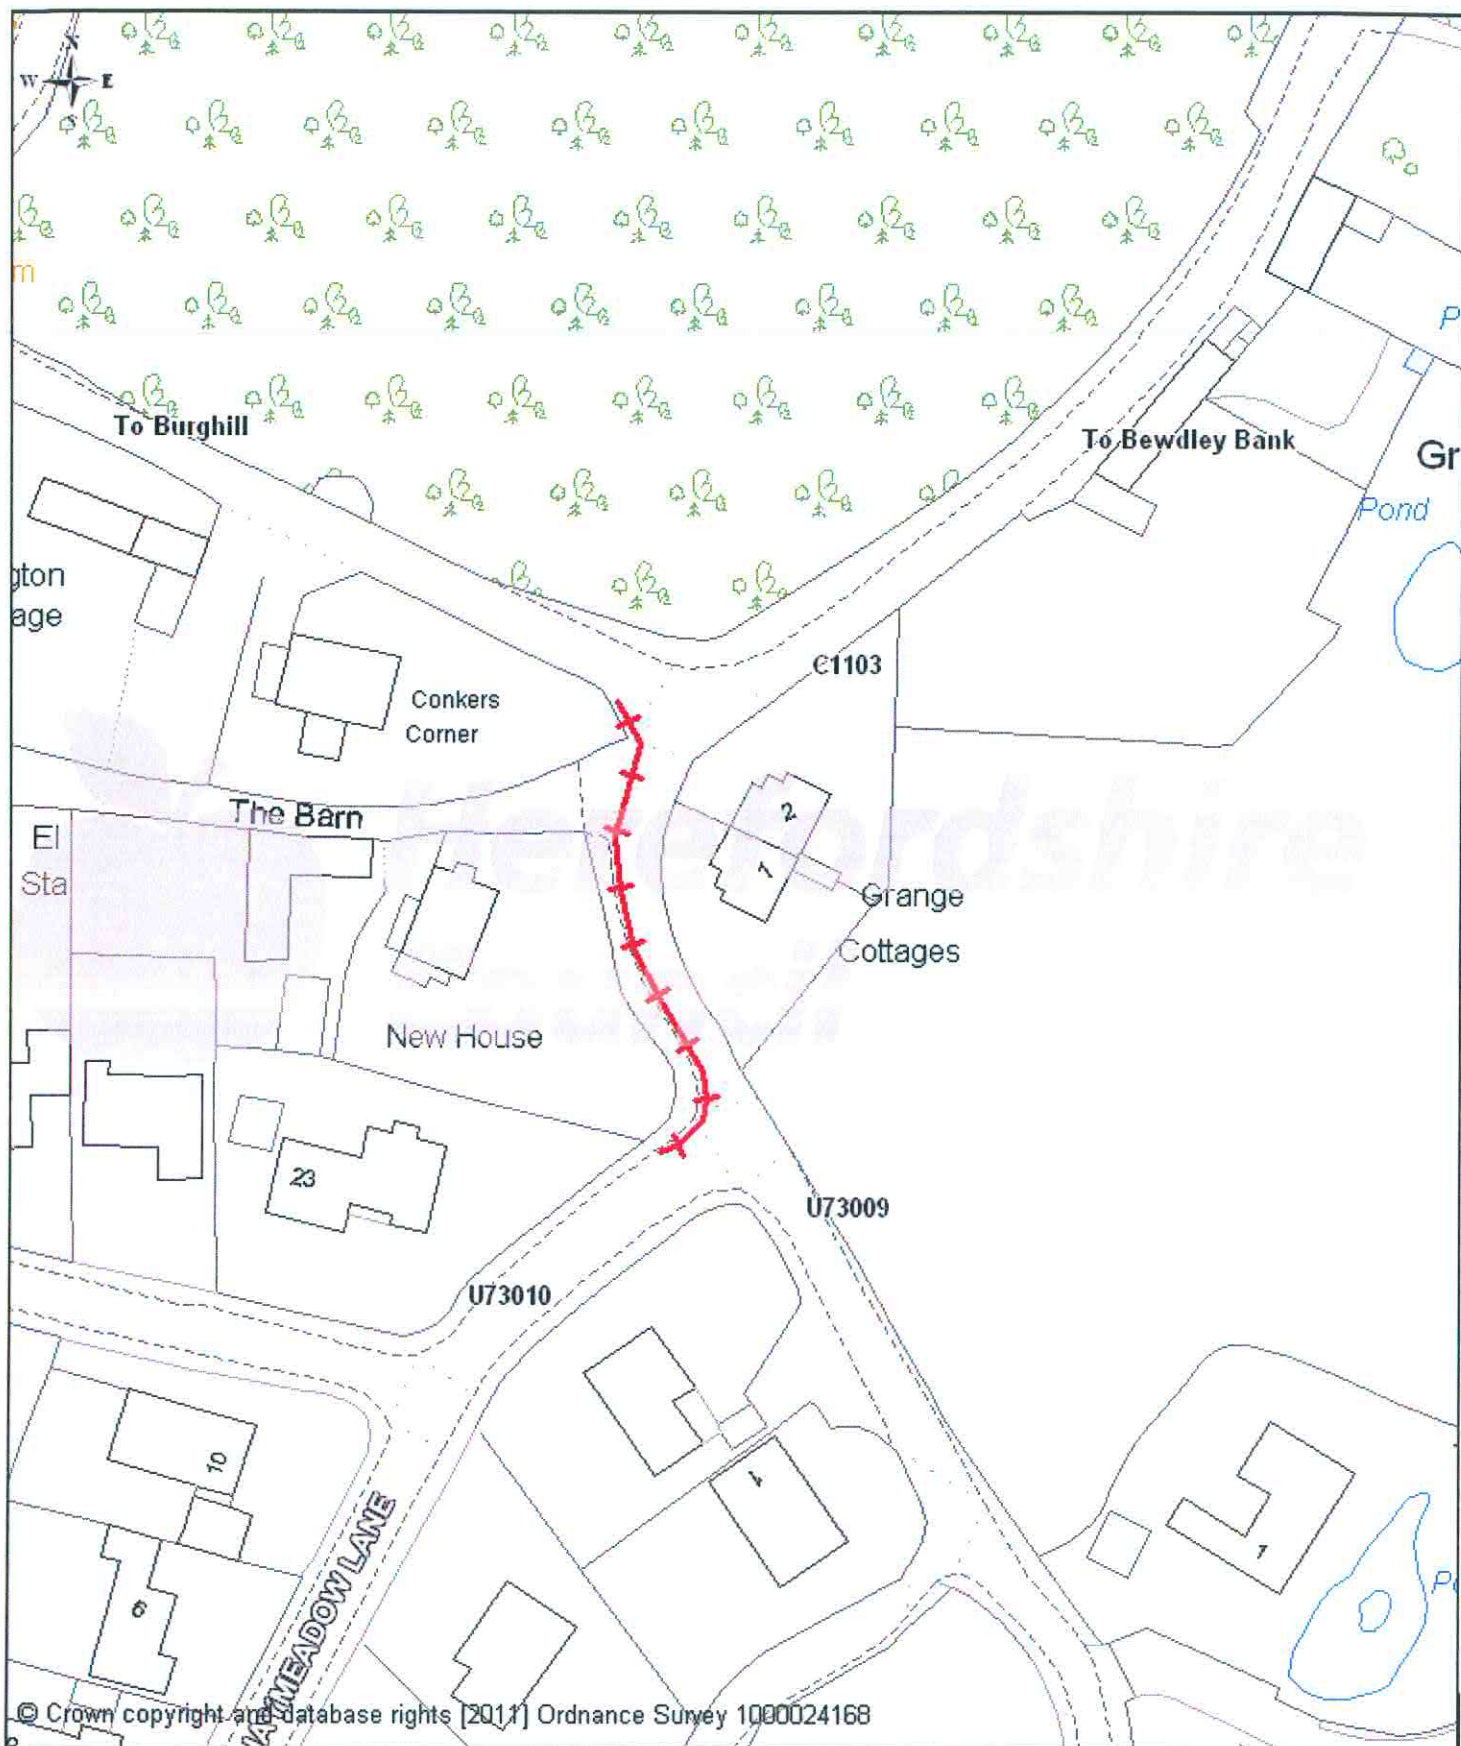

<b>Proposed No Waiting, Loading and Unloading At Any Time Order</b> 		<b>PROJECT TITLE</b> U73009 Haymeadow Lane, Burghill	<b>G J Hughes</b> <b>Places and Communities Directorate.</b> Herefordshire Council Brockington, 35 Hafod Road, Hereford, HR1 1SH Tel: (01432) 260780 Fax: (01432) 261983
Drawn: ALJ Revised: October 2012 Removal of restriction on one side		Drawing Title <b>Proposed Experimental Prohibition of Waiting, Loading and Unloading Order</b>	
Appd: Date: February 2012		Scale 1:500	
			Drawing No. <b>HD/T/U73009/1585/2/A4</b>

