

HERTSMERE BOROUGH COUNCIL

ROAD TRAFFIC REGULATION ACT 1984

Date of Order: 14th June 2013
Order No: 274

THE HERTSMERE BOROUGH COUNCIL (ELSTREE AND BOREHAMWOOD CONTROLLED PARKING ZONE) (BROOK ROAD, BOREHAMWOOD) ORDER 2013

Hertsmere Borough Council (hereinafter referred to as "the Council") pursuant to arrangements made under Section 19 of the Local Government Act 2000 with the County Council of Hertfordshire in exercise of the powers of the said County Council under Sections 32, 33, 35, 45, 46, 49, 51 and 53 to the Road Traffic Regulation Act 1984 (hereinafter referred to as "the Act of 1984"), Part IV of Schedule 9 of the Act of 1984 and of all other enabling powers and after consultation with the Chief Officer of Police in accordance with Part III of Schedule 9 to the 1984 Act, hereby make the following Order:

1. The Order shall come into operation on Monday 24th June 2013 and may be cited as "The Hertsmere Borough Council (Elstree and Borehamwood Controlled Parking Zone) (Brook Road, Borehamwood) Order 2013.
2. The provisions of the following Order are hereby revoked but only in so far as they are affected by the relocation of parking places imposed by this Order:

The Borough of Hertsmere (Control of Parking) (Consolidation) Order 2012
3. The location of those Residents and Visitor Permit parking places in Brook Road, Borehamwood specified in Schedule 1 to this Order are hereby revoked and relocated as specified in Schedule 2 to this Order.
4. The Residents and Visitor Parking Places specified in Schedule 2 to this Order shall be incorporated into and be subject of the Zone E Elstree and Borehamwood Controlled Parking Zone provisions.
5. The Interpretation Act 1978 shall apply for the interpretation of this Order as it applies for the interpretation of an Act of Parliament.

6. The restrictions imposed by this Order shall be in addition to and not in derogation from any restriction or requirement imposed by any other regulations made or having effect as if made under the Act of 1984 or by or under any other enactment.

SCHEDULE 1

Residents and Visitor Parking Places to be relocated - Brook Road, Borehamwood

1. Brook Road (north east side) from the common boundary of No's 14 and 16/22 Brook Road south eastwards for a distance of 11 metres. One parking bay.
2. Brook Road from a point 19 metres south east of the common boundary of

(north east side) No's 14 and 16/22 Brook Road south eastwards for a distance of 17 metres.

SCHEDULE 2

Parking places relocated – Brook Road, Borehamwood

1. Brook Road (north east side) from the common boundary of No's 14 and 16/22 Brook Road south eastwards for a distance of 25 metres. One parking bay.
2. Brook Road (north east side) from a point 32.4 metres south east of the common boundary of No's 14 and 16/22 Brook Road south eastwards for a distance of 9.8 metres.

(IN WITNESS whereof the Common Seal of the Hertsmere Borough Council was hereunto affixed this 14th day of June 2013

The Common Seal of the)
was hereunto affixed in the)
Hertsmere Borough Council)
presence of :-)



Head of Legal Services

HERTSMERE BOROUGH COUNCIL

ROAD TRAFFIC REGULATION ACT 1984

Date of Order: 14th June 2013

Order No: 274

THE HERTSMERE BOROUGH COUNCIL (ELSTREE AND BOREHAMWOOD CONTROLLED PARKING ZONE) (BROOK ROAD, BOREHAMWOOD) ORDER 2013

Hertsmere Borough Council (hereinafter referred to as "the Council") pursuant to arrangements made under Section 19 of the Local Government Act 2000 with the County Council of Hertfordshire in exercise of the powers of the said County Council under Sections 32, 33, 35, 45, 46, 49, 51 and 53 to the Road Traffic Regulation Act 1984 (hereinafter referred to as "the Act of 1984"), Part IV of Schedule 9 of the Act of 1984 and of all other enabling powers and after consultation with the Chief Officer of Police in accordance with Part III of Schedule 9 to the 1984 Act, hereby make the following Order:

1. The Order shall come into operation on Monday 24th June 2013 and may be cited as "The Hertsmere Borough Council (Elstree and Borehamwood Controlled Parking Zone) (Brook Road, Borehamwood) Order 2013.
2. The provisions of the following Order are hereby revoked but only in so far as they are affected by the relocation of parking places imposed by this Order:

The Borough of Hertsmere (Control of Parking) (Consolidation) Order 2012
3. The location of those Residents and Visitor Permit parking places in Brook Road, Borehamwood specified in Schedule 1 to this Order are hereby revoked and relocated as specified in Schedule 2 to this Order.
4. The Residents and Visitor Parking Places specified in Schedule 2 to this Order shall be incorporated into and be subject of the Zone E Elstree and Borehamwood Controlled Parking Zone provisions.
5. The Interpretation Act 1978 shall apply for the interpretation of this Order as it applies for the interpretation of an Act of Parliament.

6. The restrictions imposed by this Order shall be in addition to and not in derogation from any restriction or requirement imposed by any other regulations made or having effect as if made under the Act of 1984 or by or under any other enactment.

SCHEDULE 1

Residents and Visitor Parking Places to be relocated - Brook Road, Borehamwood

1. Brook Road (north east side) from the common boundary of No's 14 and 16/22 Brook Road south eastwards for a distance of 11 metres. One parking bay.
2. Brook Road from a point 19 metres south east of the common boundary of

(north east side) No's 14 and 16/22 Brook Road south eastwards for a distance of 17 metres.

SCHEDULE 2

Parking places relocated – Brook Road, Borehamwood

1. Brook Road (north east side) from the common boundary of No's 14 and 16/22 Brook Road south eastwards for a distance of 25 metres. One parking bay.
2. Brook Road (north east side) from a point 32.4 metres south east of the common boundary of No's 14 and 16/22 Brook Road south eastwards for a distance of 9.8 metres.

(IN WITNESS whereof the Common Seal of the Hertsmere Borough Council was hereunto affixed this 14th day of June 2013

The Common Seal of the)
was hereunto affixed in the)
Hertsmere Borough Council)
presence of :-)




Head of Legal Services

At Original Drawing Size This Line Measures 100mm

Original Drawing Size A4

Computer File No. *[Illegible]*

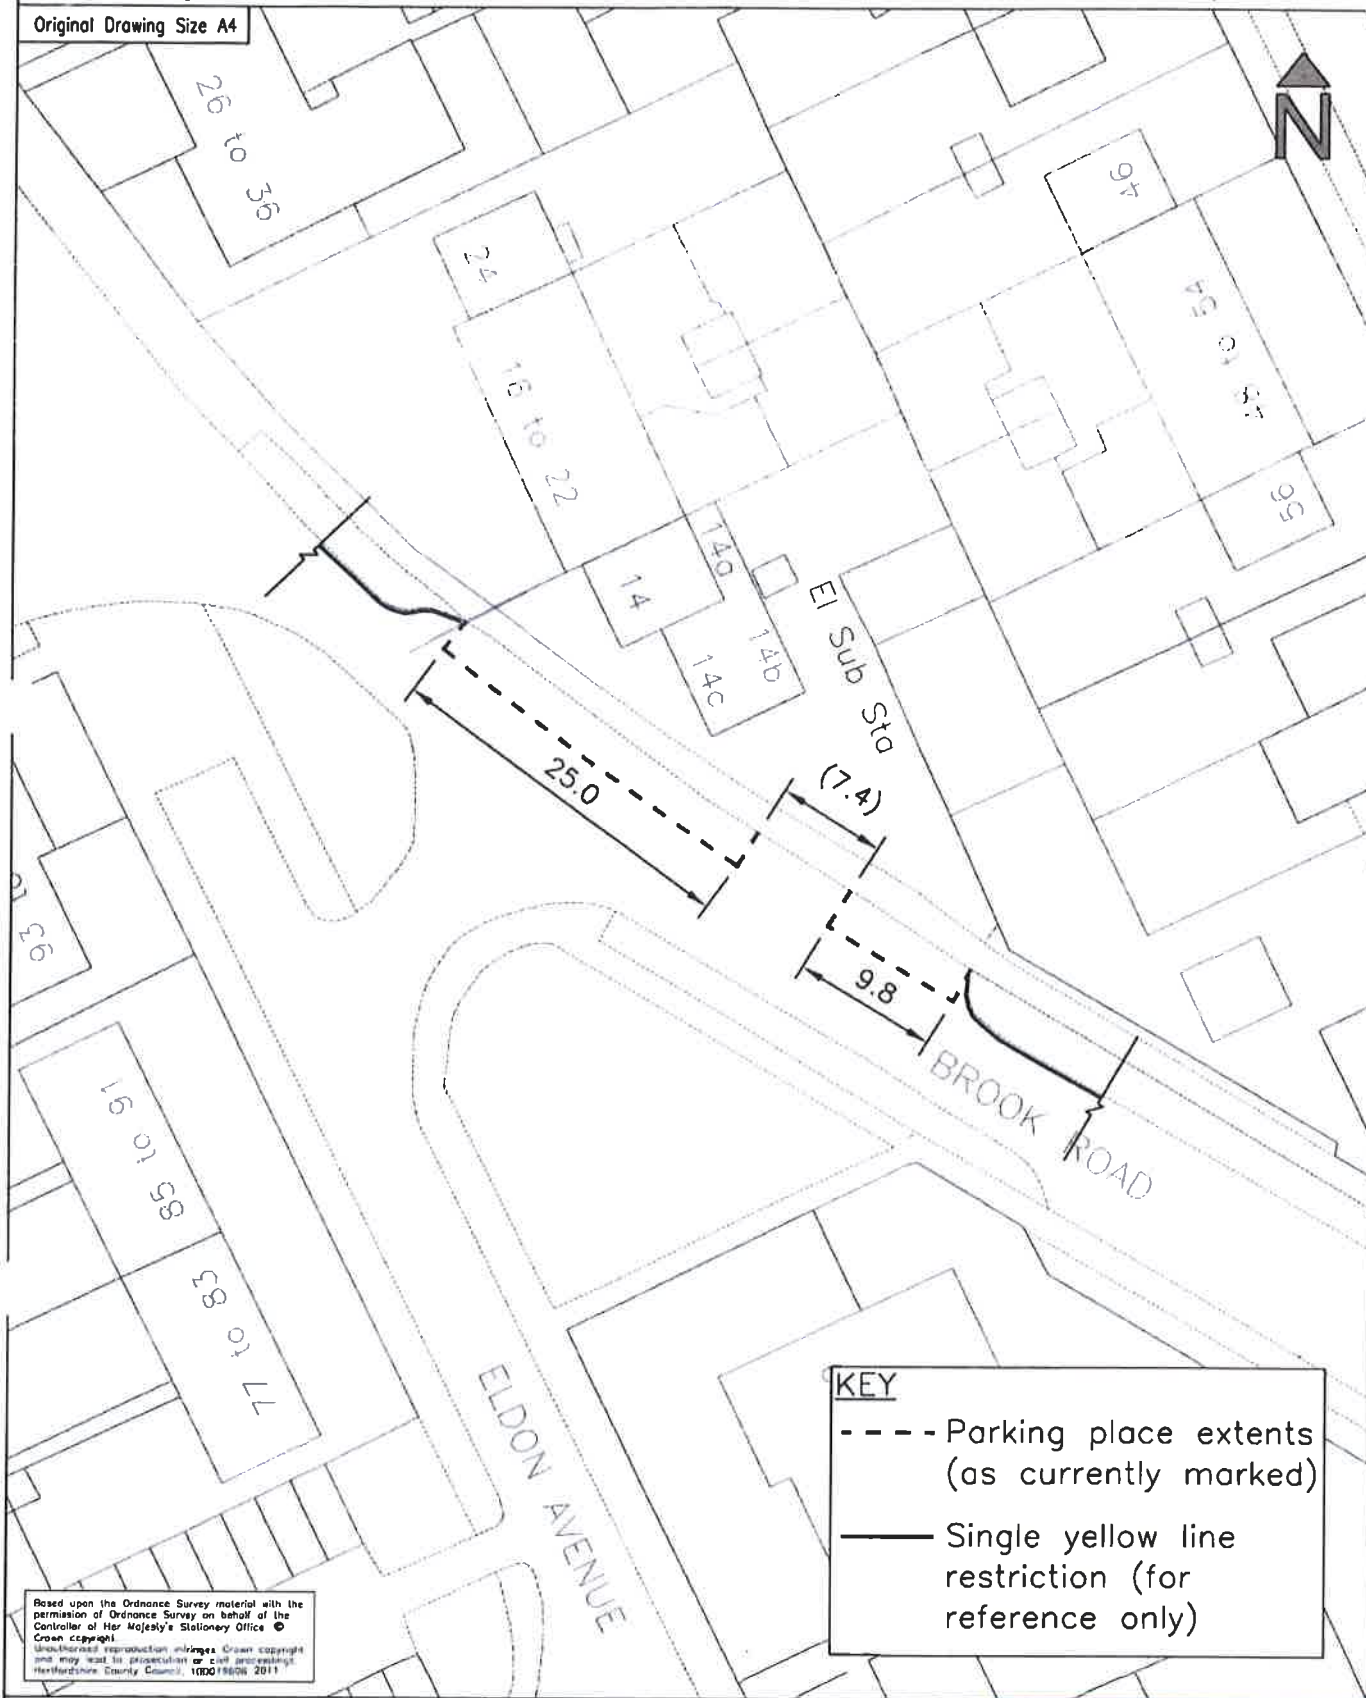

KEY

- Parking place extents (as currently marked)
- Single yellow line restriction (for reference only)

Based upon the Ordnance Survey material with the permission of Ordnance Survey on behalf of the Controller of Her Majesty's Stationery Office © Crown copyright. Unauthorised reproduction infringes Crown copyright and may lead to prosecution or civil proceedings. Hertfordshire County Council 1000196/06 2011

Project No. 1037553-002					Drg No. M/1037553-002/100/01		Rev. *
Revisions with Dates					Project Title CPZ PARKING PLACES ORDER BROOK ROAD, BOREHAMWOOD		
	CAD	Drawn	Checked	Approved	Sheet No. 1/1	Drawing Title TRO AMENDMENT CONSULTATION DRAWING	
Initials	MF	MF	HFM	HM	Scales 1:500		
Date	01/12	01/12	01/12	01/12			

Hertfordshire Highways

Highways House
41-45 Broadwater Road
Welwyn Garden City
AL7 3BP

Tel: 01707 356300
Fax: 01707 356300

