

HERTFORDSHIRE COUNTY COUNCIL

ROAD TRAFFIC REGULATION ACT 1984

Date of Order: 31 March 2006

Order No. : 6956

THE HERTFORDSHIRE (MUTTON LANE and DARKES LANE, POTTERS BAR) (DISABLED PERSONS PARKING PLACES) ORDER 2004

The Hertfordshire County Council in exercise of their powers under Sections 32 and 35 and Part IV of Schedule 9 of the Road Traffic Regulation Act 1984 (which said Act of 1984 is hereinafter referred to as "the Act of 1984"), and of all other enabling powers and after consultation with the Chief Officer of Police in accordance with Part III of Schedule 9 of the Act of 1984, hereby make the following Order:-

1. This Order may be cited as "The Hertfordshire (Mutton Lane and Darkes Lane, Potters Bar) (Disabled Persons Parking Places) Order 2004" and shall come into operation on Monday 10 April 2006.
2. Save as provided in Articles 3 and 4 of this Order, the lengths of Mutton Lane and Darkes Lane, Potters Bar specified in the Schedule to this Order are authorised for use as parking places at any time for disabled persons vehicles which display in the relevant position a disabled persons badge.
3. Save as provided in Article 4 of this Order, where in Article 2 of this Order a parking place is described as authorised for use as a parking place the driver of a vehicle shall not permit the vehicle to wait in that parking place unless it is:
 - (a) a disabled persons vehicle on which is displayed in the relevant position a disabled persons badge; and
 - (b) wholly parked within the marked limits of the parking bay.
4. (1) Nothing in Articles 2 or 3 of this Order applies to the lengths of road restricted by those Articles (which said lengths of road are referred to in this Article as "the restricted area") in relation to –
 - (a) a vehicle being used for Fire and Rescue, Ambulance or Police purposes.
 - (b) Anything done with the permission of or at the direction of –
 - (i) a police officer in uniform;
 - (ii) in respect of any of the lengths of road in the restricted area which are in a special parking area designated under Part II of the Road Traffic Act 1991 or Schedule 3 to that Act, a parking attendant appointed under Section 63A of the Act of 1984;
 - (c) a vehicle which is prevented from proceeding by circumstances beyond the drivers control or which has stopped in order to avoid injury or damage to persons or property or when required to do so by law;
 - (d) a vehicle which is stationary in order that it may be used for one or more of the purposes specified in sub-Article (2) of this Article and which cannot reasonably be used for such a purpose without stopping in the restricted area;

- (e) a marked vehicle which, whilst used by a universal service provider in the course of the provision of a universal postal service, is stationary only for so long as may be reasonably necessary for postal packets to be delivered or collected;

In this Article -

The expressions "universal service provider", "provision of a universal postal Service" and "postal packet" shall bear the same meanings as in the Postal Services Act 2000.

(2) The "purposes" referred to in sub-Article (1)(d) of this Article are -

- (a) any operation involving building, demolition or excavation;
- (b) the removal of any obstruction to traffic;
- (c) the maintenance, improvement or reconstruction of a road;
- (d) constructing, improving, maintaining, or cleaning of any street furniture; or
- (e) the laying, erection, alteration, repair or cleaning of any sewer or of any main pipe or apparatus for the supply of gas, water or electricity, or of any telecommunications apparatus kept or installed for the purposes of a telecommunications code system or of any other telecommunications apparatus lawfully kept installed in any position.

5. In this Order -

"disabled person's vehicle" has the same meaning as in Section 142(1) of the Act of 1984;

"disabled person's badge" has the same meaning as in Section 142(1) of the Act of 1984;

"relevant position" means:

A vehicle displays a disabled person's badge in the relevant position if:-

- a) in the case of a vehicle fitted with a dashboard or facia panel, the badge is exhibited thereon so that Part 1 of the badge is legible from outside the vehicle; or
- b) in the case of a vehicle not fitted with a dashboard or facia panel, the badge is exhibited in a conspicuous position on the vehicle so that Part 1 of the badge is legible from outside the vehicle.

6. The provisions of the following Order is hereby revoked only in so far as it is affected by the restrictions imposed by this Order:

The Borough of Hertsmere (Control of Parking) (Consolidation) Order 2006.

7. The Interpretation Act 1978 shall apply for the interpretation of this Order as it applies for the interpretation of an Act of Parliament.
8. The restrictions imposed by this Order shall be in addition to and not in derogation from any restriction or requirement imposed by any other regulations made or having effect as if made under the Act of 1984 or by any other enactment.


SCHEDULE


lengths of Mutton Lane and Darkes Lane, Potters Bar – disabled persons parking places


- | | |
|---|---|
| Mutton Lane
(north east service road
north east side) | from a point 1 metre north west of the boundary between 16 and 18 The Broadway north westwards for 6.5 metres. |
| Mutton Lane
(north east side) | from a point 2 metres north west of the north western boundary of 223 and 225 Mutton Lane north westwards for 9.5 metres. |
| Darkes Lane/
The Broadway
(north west side) | from a point 3 metres north east of the boundary between 46 and 48 The Broadway south westwards for 4 metres, at an angle of 60 degrees to the north western edge of the carriageway. |

IN WITNESS whereof the Common Seal of the Hertfordshire County Council was hereunto affixed this 31st day of March 2006.

The Common Seal of)
Hertfordshire County Council)
was hereunto affixed)
in the presence of:-)


County Secretary

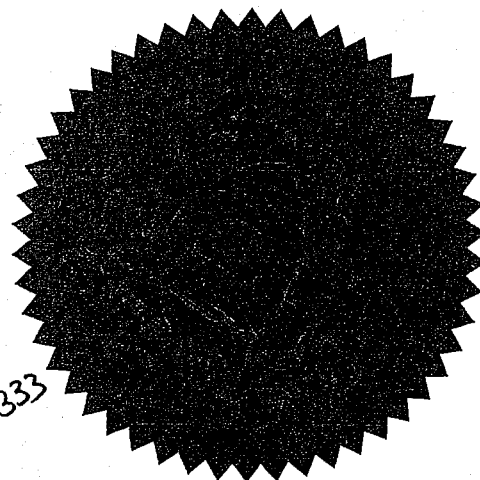

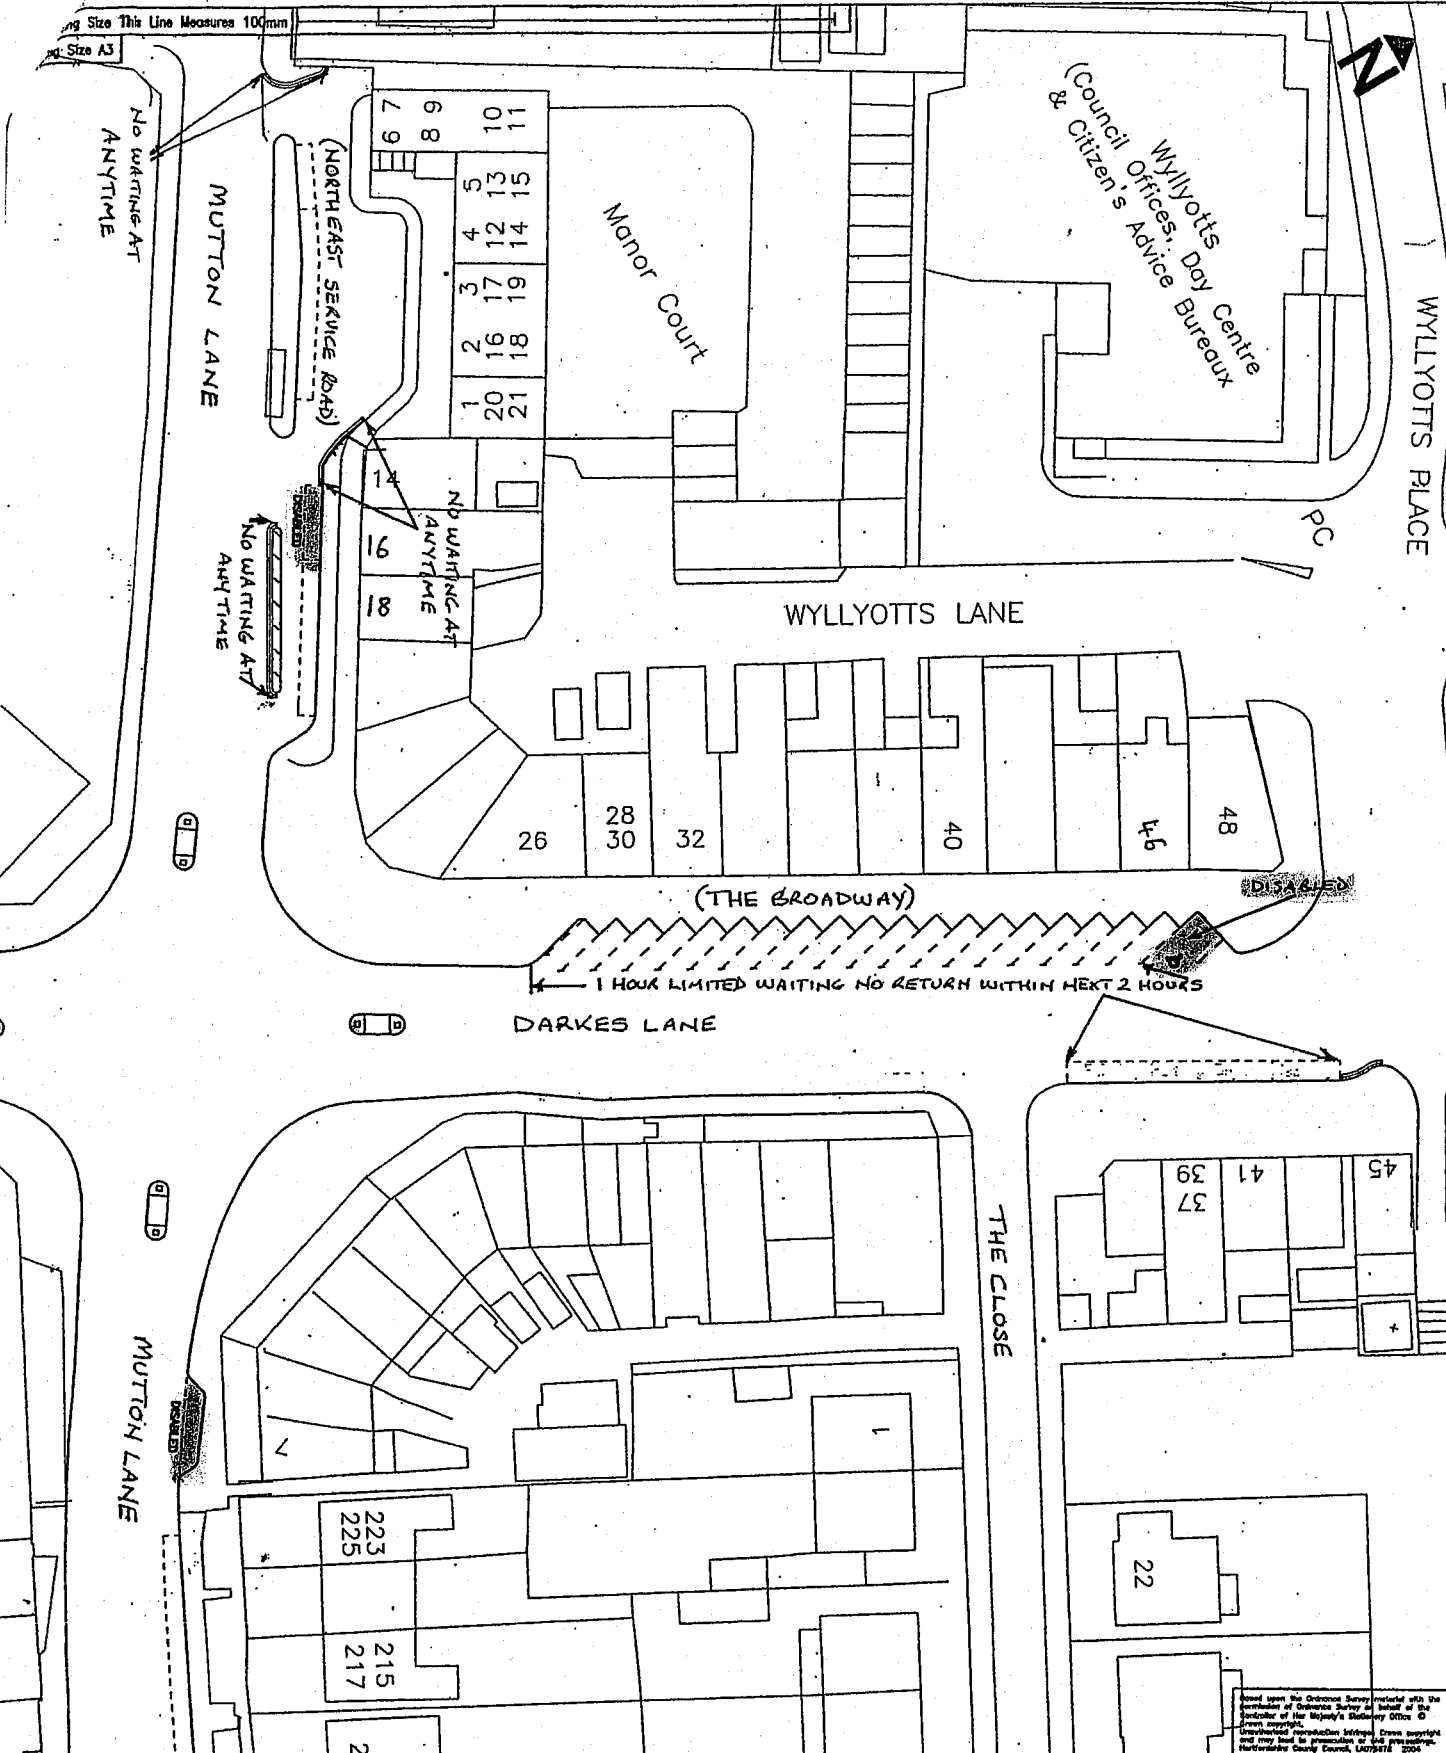

Based upon the Ordnance Survey material with the permission of Ordnance Survey on behalf of the Controller of Her Majesty's Stationery Office © Crown copyright. Unauthorised reproduction is illegal. Crown copyright and any other rights reserved by the Controller. Hertfordshire County Council, LAC02718 2004

Project No. 175877/120 Drg. No. MM175877/120/TRO1 Rev.

Revisions with Dates

Project Title
**B556 MUTTON LANE / DARKES LANE
POTTERS BAR**

Drawing Title
TRAFFIC REGULATION ORDER

Hertfordshire

Hertfordshire Highways

Highways House
41-45 Broadwater Road
Welwyn Garden City
AL7 3SP

Tel: 01707 366200
Fax: 01707 366380

CAD	Drawn	Checked	Approved	Sheet No.
PP	AS			Scales
FEB 04	FEB 04			1:500