

HERTFORDSHIRE COUNTY COUNCIL
ROAD TRAFFIC REGULATION ACT 1984

Date of Order: 18 February 2009 2 MAR 2009
Order No: 7325

**PARKING SERVICES
RECEIVED**

**THE HERTFORDSHIRE (VARIOUS ROADS, BUSHEY) (PROHIBITION OF STOPPING
AND WAITING ON SCHOOL KEEP CLEAR MARKINGS) ORDER 2007**

The Hertfordshire County Council in exercise of their powers under Sections 1, 2 and 3 of the Road Traffic Regulation Act 1984 (which said Act of 1984 is hereinafter referred to as "the Act of 1984"), and Part IV of Schedule 9 of the Act of 1984 and of all other enabling powers and after consultation with the Chief Officer of Police in accordance with Part III of Schedule 9 of the Act of 1984, hereby make the following Order:-

1. This Order may be cited as "The Hertfordshire (Various Roads, Bushey) (Prohibition of Stopping and Waiting on School Keep Clear Markings) Order 2007" and shall come into operation on Monday 2 March 2009.
2. Save as provided in Article 3 of this Order no person shall cause or permit any vehicle to stop or wait between the hours of 8.00am and 5.00pm Monday to Friday during school term time on the 'school keep clear' markings in those lengths of road in Bushey as specified in the Schedule to this Order.

In this Article –

"school term time" has the meaning – as those days of the year which have been determined by the education authority as school days in accordance with the provisions of Section 32 of The Education Act 2002.

3. (1) Nothing in Article 2 of this Order applies to the lengths of road restricted by that Article (which said lengths of road are referred to in this Article as "the restricted area") in relation to –
 - (a) a vehicle being used for Fire and Rescue, Ambulance or Police purposes.
 - (b) anything done with the permission of or at the direction of –
 - (i) a police officer in uniform;
 - (ii) a Civil Enforcement Officer as defined by the Traffic Management Act 2004 and appointed by Hertsmere Borough Council.
 - (c) a vehicle which is prevented from proceeding by circumstances beyond the drivers control or which has stopped in order to avoid injury or damage to persons or property or when required to do so by law;
 - (d) a vehicle which is stationary in order that it may be used for one or more of the purposes specified in sub-Article (2) of this Article and which cannot reasonably be used for such a purpose without stopping in the restricted area;
 - (e) a marked vehicle which, whilst used by a universal service provider in the course of the provision of a universal postal service, is stationary only for so long as may be reasonably necessary for postal packets to be delivered or collected;

In this Article -

The expressions "universal service provider", "provision of a universal postal Service" and "postal packet" shall bear the same meanings as in the Postal Services Act 2000.

- (2) The "purposes" referred to in sub-Article (1)(d) of this Article are –
 - (a) any operation involving building, demolition or excavation;

- (b) the removal of any obstruction to traffic;
 - (c) the maintenance, improvement or reconstruction of a road;
 - (d) constructing, improving, maintaining, or cleaning of any street furniture; or
 - (e) the laying, erection, alteration, repair or cleaning of any sewer or of any main pipe or apparatus for the supply of gas, water or electricity, or of any telecommunications apparatus kept or installed for the purposes of a telecommunications code system or of any other telecommunications apparatus lawfully kept installed in any position.
4. The Interpretation Act 1978 shall apply for the interpretation of this Order as it applies for the interpretation of an Act of Parliament.
5. The provisions of the following Order are hereby revoked but only in so far as they are affected by the restrictions imposed by this Order:
- The Borough of Hertsmere (Control of Parking) (Consolidation) Order 2007
6. The restrictions imposed by this Order shall be in addition to and not in derogation from any restriction or requirement imposed by any other regulations made or having effect as if made under the Act of 1984 or by or under any other enactment.

SCHEDULE

lengths of road in Bushey – no stopping and waiting on 'School Keep Clear' markings
8.30am to 5.00pm Monday to Friday during school term time

| | |
|--|---|
| Bushey Mill Lane (south west side) | from a point 129 metres south east of a point in line with its junction with the south kerbline of Mead Way south eastwards for approximately 32 metres to a point 15 metres north west of a point in line with the boundary between 403 Bushey Mill Lane and 2 Highwood Avenue. |
| Aldenham Road (north west side) | (a) from a point 136 metres south west of its junction with the south west kerbline of Bushey Mill Lane south westwards for approximately 44 metres to a point 25 metres south west of a point in line with the southwest kerbline of the entrance to the Metropolitan Police Sports and Social Club. |
| | (b) from a point 224 metres south west of its junction with the south west kerbline of Bushey Mill Lane south westwards for approximately 44 metres to a point 8 metres south west of a point in line with the south west boundary of West Lodge. |
| (south east side) | from a point 128 metres south west of a point in line with its junction with Little Bushey Lane south westwards for approximately 42 metres to a point 25 metres south west of its junction with the south west kerbline of The Metropolitan Police Sports and Social Club. |
| Grange Road (east side) | (a) from a point 17 metres north of its junction with London Road northwards for approximately 25 metres to a point 38 metres south of a point in line with the south boundary of 2 Grange Road. |
| | (b) from a point 53 metres north of its junction with London Road northwards for approximately 25 metres to a point 1 metre south of a point in line with the south boundary of 2 Grange Road. |
| Bournehall Avenue (south east side) | from a point 28 metres south west of its junction with the south west kerbline of Moatfield Road south westwards for approximately 37 metres to a point 47 metres south west of a point in line with the south west boundary of 57 Bournhall Avenue. |

Palmer Avenue
(south east side)

from a point 25 metres south west of its junction with the south west kerbline of Moatfield Road south westwards for approximately 42 metres to a point 30 metres north east of a point in line with the north east boundary of 40 Palmer Avenue.

Reddings Avenue
(south west side)

from a point 15.4 metres south east of its junction with the south east kerbline of Harcourt Road south eastwards for approximately 33 metres to a point in line with the boundary between 26 and 28 Reddings Avenue.

Coldharbour Lane
(north west side)

from a point 230 metres north east of a point in line with the north east kerbline of Reddings Avenue north eastwards for approximately 40 metres to a point 3 metres north east of a point in line with the boundary between 57 and 59 Coldharbour Lane.

School Lane
(south west side)

from a point 74 metres south east of its junction with the south east kerbline of Chestnut Rise south eastwards for approximately 52 metres to a point 5.5 metres south east of a point in line with the boundary between Parkview and Mulberry Cottage.

(east side)

from a point 24 metres south of its junction with the south kerbline of Primrose Gardens southwards for approximately 25 metres to a point 30 metres south of a point in line with the south kerbline of Rosebery Road.

Hartsbourne Road
(south east side)

- (a) from a point 28 metres south west of a point in line with the west kerbline of Hive Close south westwards for approximately 46 metres to a point 23 metres north east of a point in line with the north east kerbline of Shepherds Walk.
- (b) from a point 109 metres south west of a point in line with the west kerbline of Hive Close south westwards for approximately 25 metres to a point 35 metres south west of a point in line with the north east kerbline of Shepherds Walk.

Merry Hill Road
(west side)

from a point 93 metres south of its junction with the south kerbline of London Road southwards for approximately 72 metres to a point 16.5 metres north of a point in line with the north kerbline of The Clover Field.

IN WITNESS whereof the Common Seal of the Hertfordshire County Council was hereunto affixed this 18th day of February 2009.

The Common Seal of
Hertfordshire County Council)
was hereunto affixed)
in the presence of)

ANDREW L LAYCOCK

County Secretary






| | | | | | | | |
|---|--|--------------------------|--|---------------------------|--|--|--|
| <p>Original Drawing Size This Line Measures 100mm</p> <p>Official Drawing Size A4</p> | | Project No. | | 749202 | | Revision with Dates | |
| | | Project Title | | Hertsmere School Zig Zags | | Rev. A | |
| Drawing Title | | Bushey Mill Lane, Bushey | | Drg. No. | | M1749202/008 | |
| Scale | | 1 of 1 | | 1:1000 | | <p>Herfordshire Highways</p> <p>Highways Team 41-45 Boulevard Road Wotton Under Clif AL1 3SF Tel: 01707 356200 Fax: 01707 356180</p> | |

This Drawing is the copyright of Herfordshire County Council and Must Not be Reproduced Without Written Permission

Issued upon the Ordnance Survey material with the permission of the Ordnance Survey on behalf of the Controller of Her Majesty's Stationery Office. No part of this publication may be reproduced, stored in a retrieval system, or transmitted in any form or by any means, electronic, mechanical, photocopying, recording, or by any information storage or retrieval system, without the prior written permission of the Controller of Her Majesty's Stationery Office.


At Original Drawing Size This Line Measures 100mm

Original Drawing Size A4

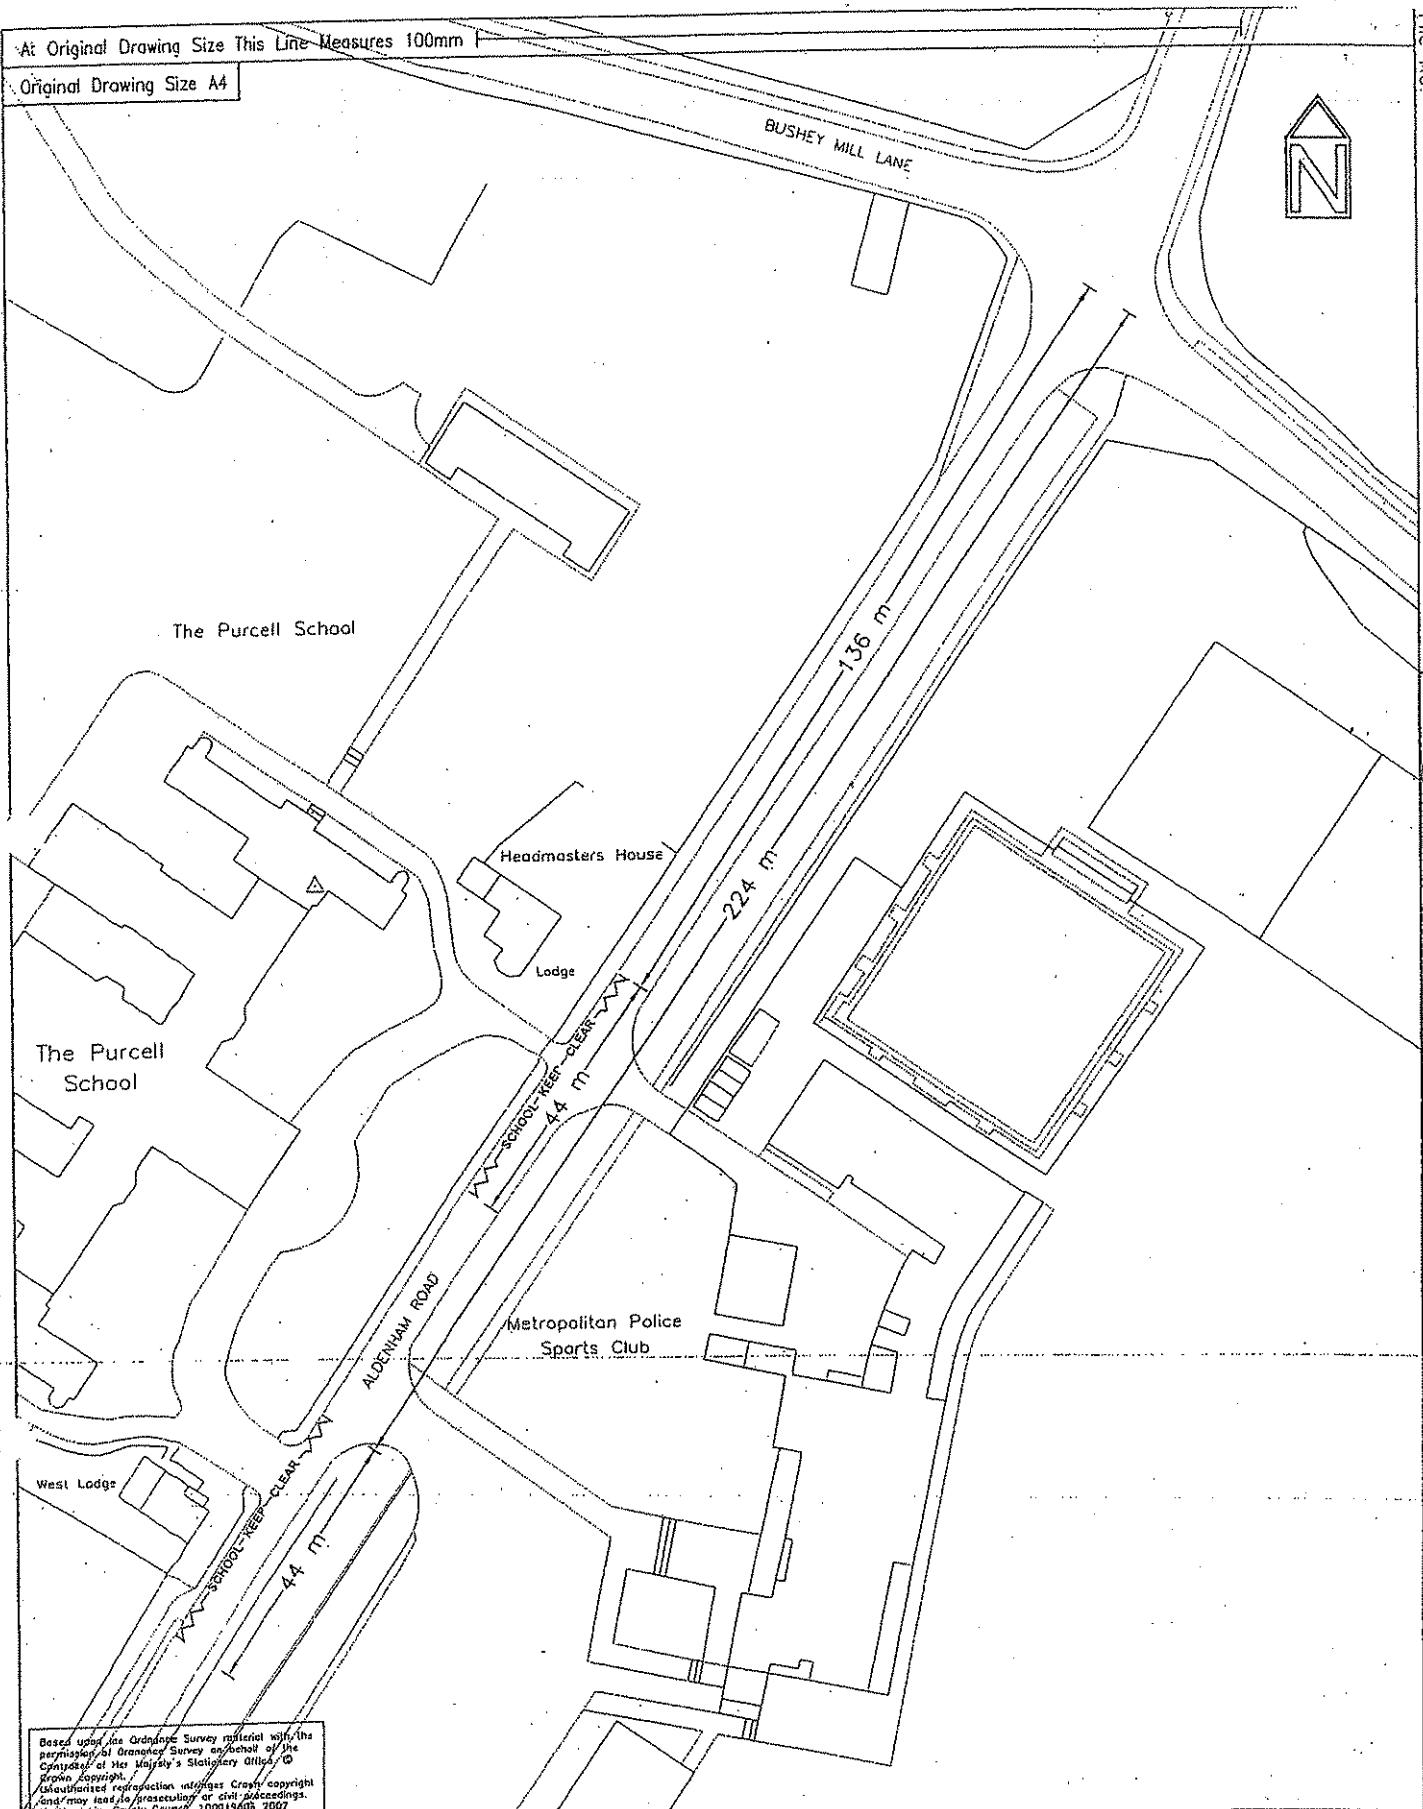

Based upon the Ordnance Survey material with the permission of Ordnance Survey on behalf of the Controller of Her Majesty's Stationery Office. Unauthorised reproduction infringes Crown copyright and may lead to prosecution or civil proceedings. Hertfordshire County Council 10001969 2007

| | | | | | | | | | | | | | | | |
|----------------------|--|---------|--|---------|--------|----------|---------------------------------------|-----------|--------------|--------|------|--------|---|--|--|
| Project No. | | | | | 749202 | | Drg No. | | M/749202/009 | | Rev. | | A | | |
| Revisions with Dates | | | | | | | Project Title | | | | | | | | |
| | | | | | | | Hertsmere School Zig Zags | | | | | | | | |
| | | | | | | | Drawing Title | | | | | | | | |
| | | | | | | | Aldenham Road, Bushey Western Side | | | | | | | | |
| CAO | | Drawn | | Checked | | Approved | | Sheet No. | | 1 of 1 | | | | | |
| Initials | | AW | | AW | | DLH | | LL | | Scales | | 1:1250 | | | |
| Date | | 22/2/07 | | 22/2/07 | | 2/3/07 | | 2/3/07 | | | | | | | |



Hertfordshire Highways


Highways House
41-45 Broadwater Road
Welwyn Garden City
AL7 3EP

Tel: 01707 356200
Fax: 01707 356380


At Original Drawing Size This Line Measures 100mm

Original Drawing Size A4

Computer
File No.

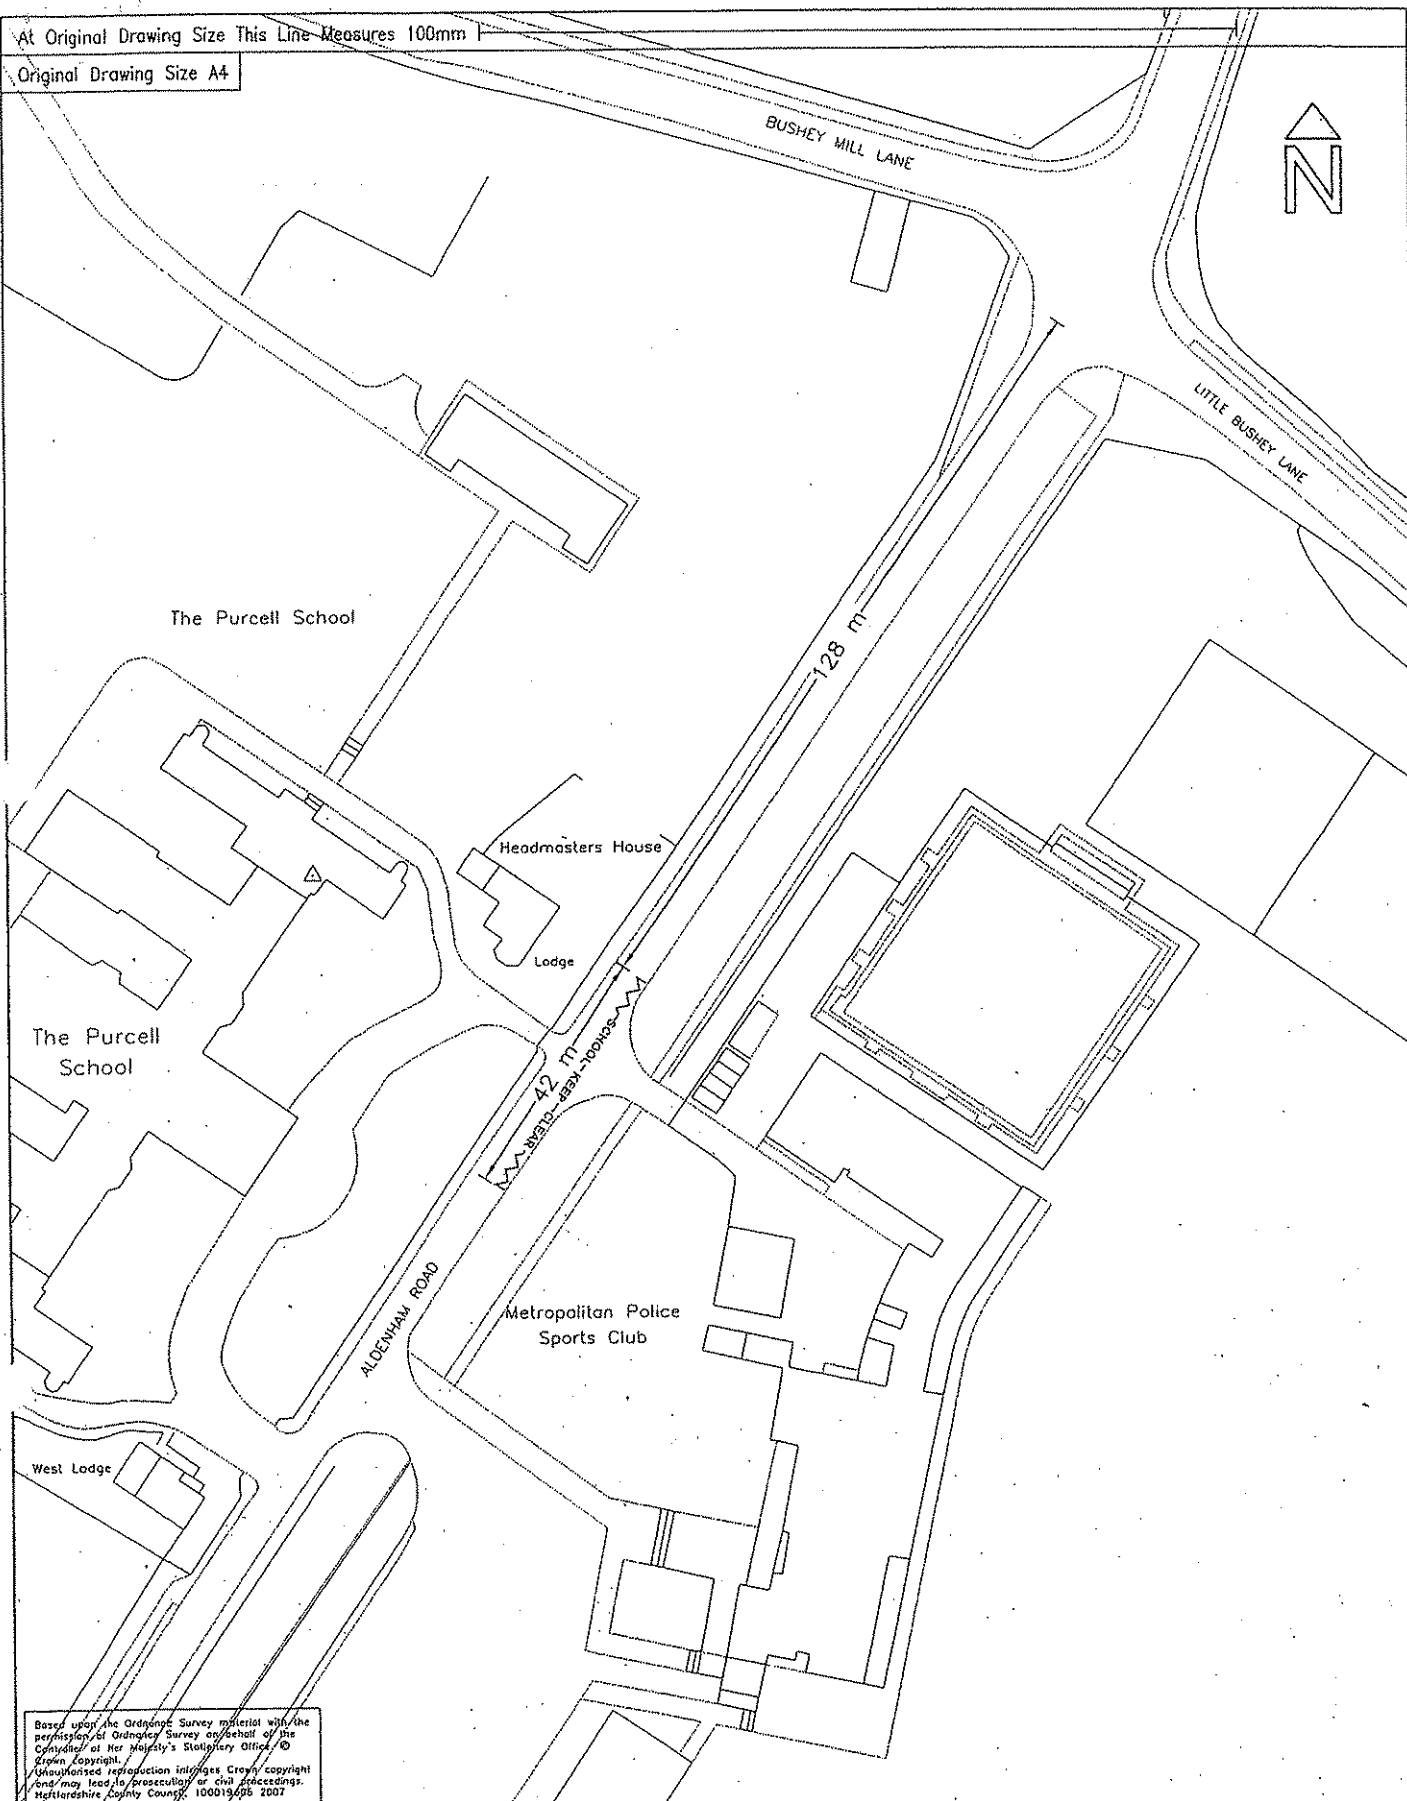



Based upon the Ordnance Survey material with the permission of Ordnance Survey on behalf of the Controller of Her Majesty's Stationary Office. © Crown Copyright. Unauthorised reproduction infringes Crown copyright and may lead to prosecution or civil proceedings. Hertfordshire County Council. 100019495 2007

| | | | | | | | | | | | | | | | | | | | | | | | | | | | | | | |
|---|---------|---------|---------|----------|--|---|-----------|---------|----------|---------------------|---|--|--|----------|----|----|-----|----|------------------|------|---------|---------|-------|-------|--|--|--|--|--|--|
| Project No. 749202 | | | | | Drg No. M/749202/010 | | Rev. B | | | | | | | | | | | | | | | | | | | | | | | |
| Revisions with Dates | | | | | Project Title Hertsmere School Zig Zags | | | | | | | | | | | | | | | | | | | | | | | | | |
| <table border="1"> <tr> <td></td> <td>CAD</td> <td>Drawn</td> <td>Checked</td> <td>Approved</td> <td>Sheet No. 1 of 1</td> <td colspan="3" rowspan="3">Drawing Title Aldenham Road, Bushey Eastern Side</td> </tr> <tr> <td>Initials</td> <td>AW</td> <td>AW</td> <td>DLH</td> <td>LL</td> <td>Scales 1:1250</td> </tr> <tr> <td>Date</td> <td>22/2/07</td> <td>22/2/07</td> <td>3/6/7</td> <td>3/6/7</td> <td></td> </tr> </table> | | | | | | CAD | Drawn | Checked | Approved | Sheet No. 1 of 1 | Drawing Title Aldenham Road, Bushey Eastern Side | | | Initials | AW | AW | DLH | LL | Scales 1:1250 | Date | 22/2/07 | 22/2/07 | 3/6/7 | 3/6/7 | |  Hertfordshire Highways Highways House 41-45 Broadwater Road Welwyn Garden City AL7 3ST Tel: 01707 356280 Fax: 01707 356180 | | | | |
| | CAD | Drawn | Checked | Approved | Sheet No. 1 of 1 | Drawing Title Aldenham Road, Bushey Eastern Side | | | | | | | | | | | | | | | | | | | | | | | | |
| Initials | AW | AW | DLH | LL | Scales 1:1250 | | | | | | | | | | | | | | | | | | | | | | | | | |
| Date | 22/2/07 | 22/2/07 | 3/6/7 | 3/6/7 | | | | | | | | | | | | | | | | | | | | | | | | | | |

Computer
File No.

Original Drawing Size This Line Measures 100mm

igihal Drawing Size A4

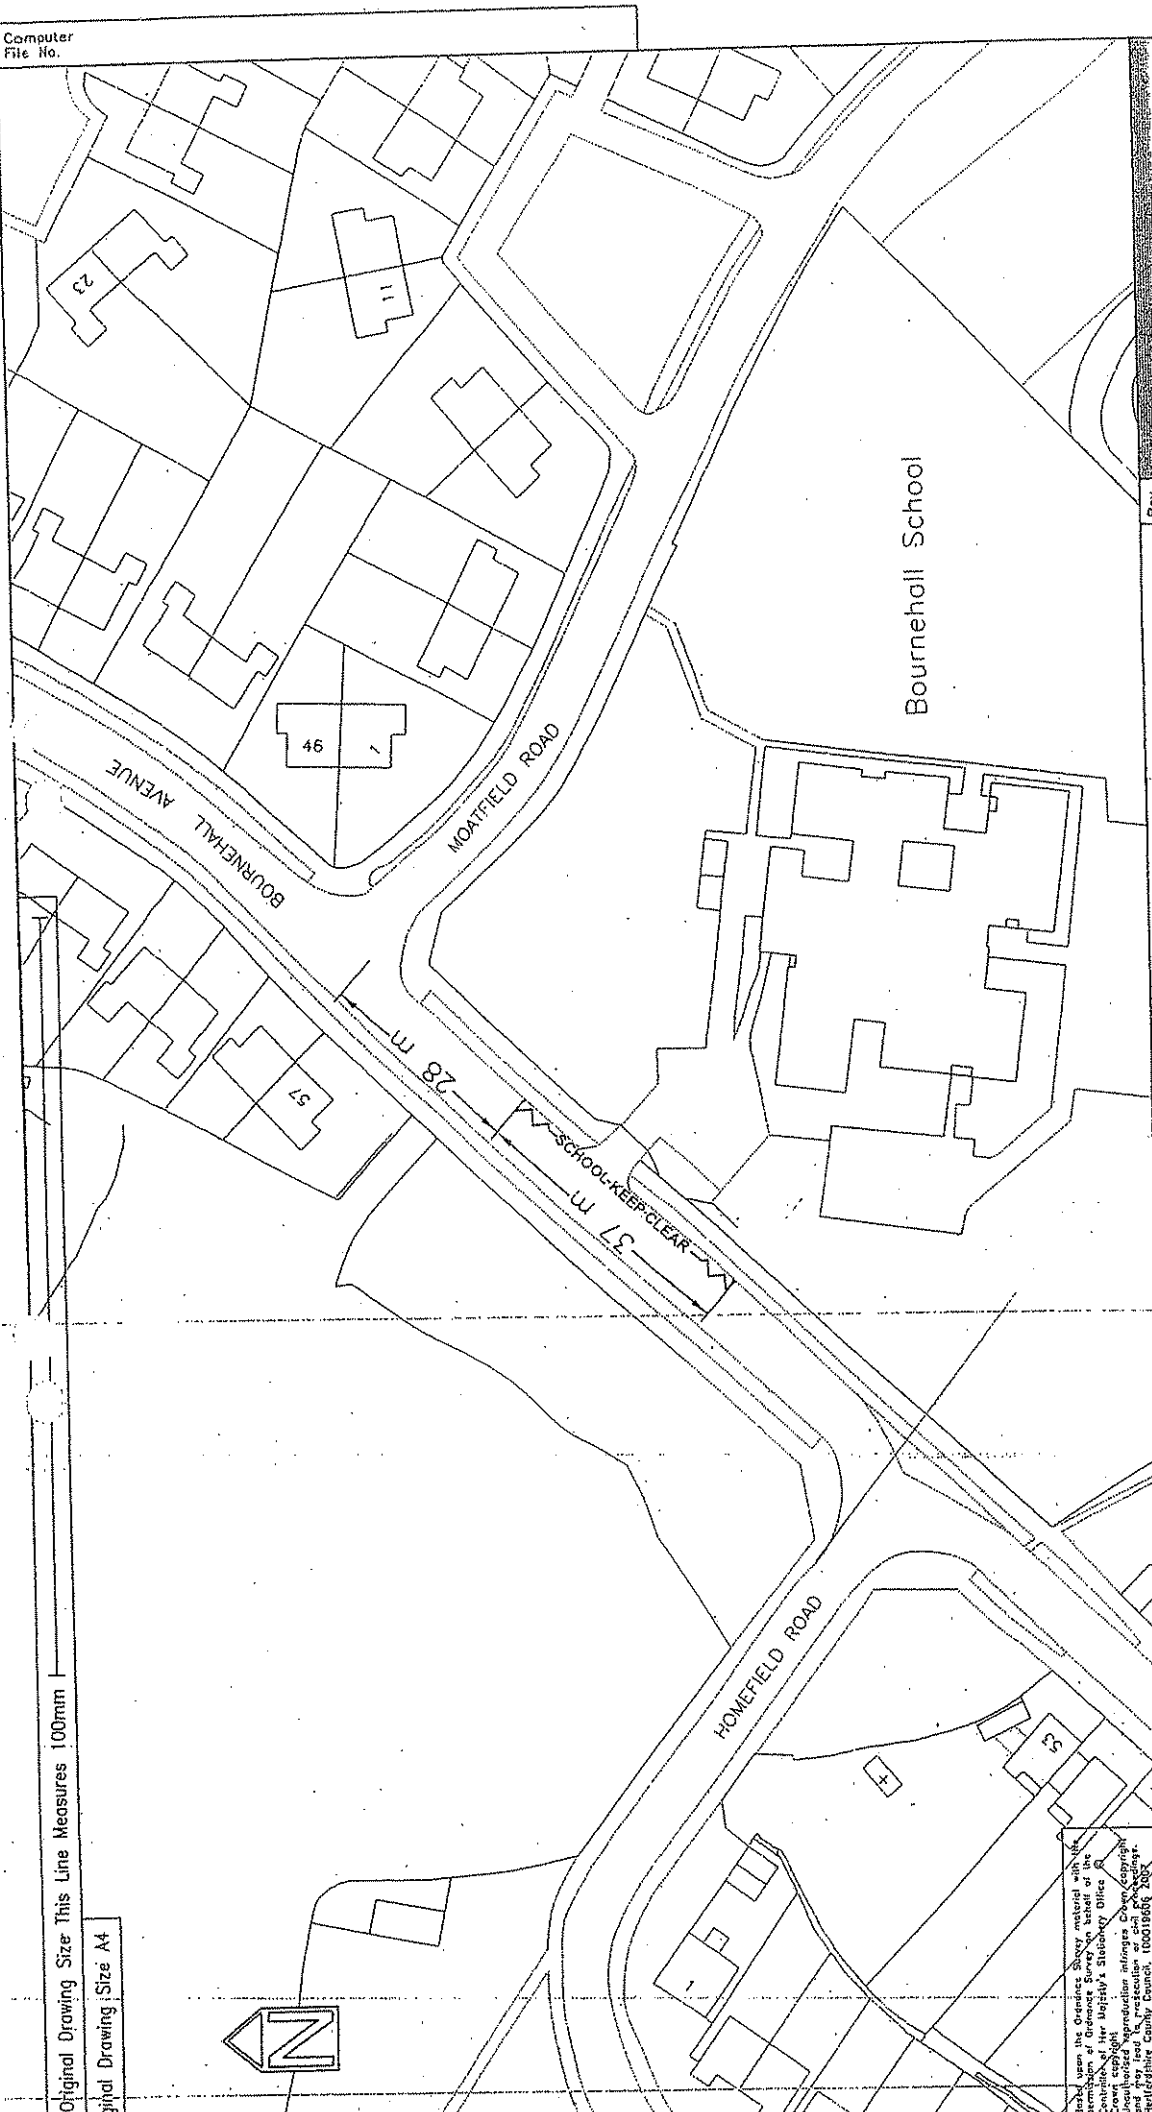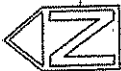

Bournehall School

| | | | | | | | | | |
|-------------|--|---------|--|---------------|--|---------------------------|--|------|--|
| Project No. | | 749202 | | Drwg. No. | | M/749202/012 | | Rev. | |
| | | | | Project Title | | Hertsmere School Zig Zags | | | |
| | | | | Drawing Title | | Bournehall Avenue, Bushey | | | |
| CAD | | Drawn | | Checked | | Approved | | | |
| Initials: | | AW | | SAH | | LL | | | |
| Date: | | 21/2/07 | | 21/07 | | 2/07 | | | |
| Sht No. | | 1 of 1 | | | | | | | |
| Scales | | 1:1000 | | | | | | | |

Revision with Dates


Notes

Based upon the Ordnance Survey material with the permission of Ordnance Survey by license to the publishers. All other material is the copyright of the publishers. No part of this publication may be reproduced, stored in a retrieval system, or transmitted, in any form or by any means, electronic, mechanical, photocopying, recording, or by any information storage or retrieval system, without the prior written permission of the publishers. Ordnance Survey is a registered trademark of Ordnance Survey Limited. 100019006 2003

Hertfordshire Highways

Highways House
44-45 Broadwater Road
Kings Langley
Herts AL10 9SE
Tel: 01707 356208
Fax: 01707 356380

This Drawing is the copyright of Hertfordshire County Council and must not be reproduced without written permission

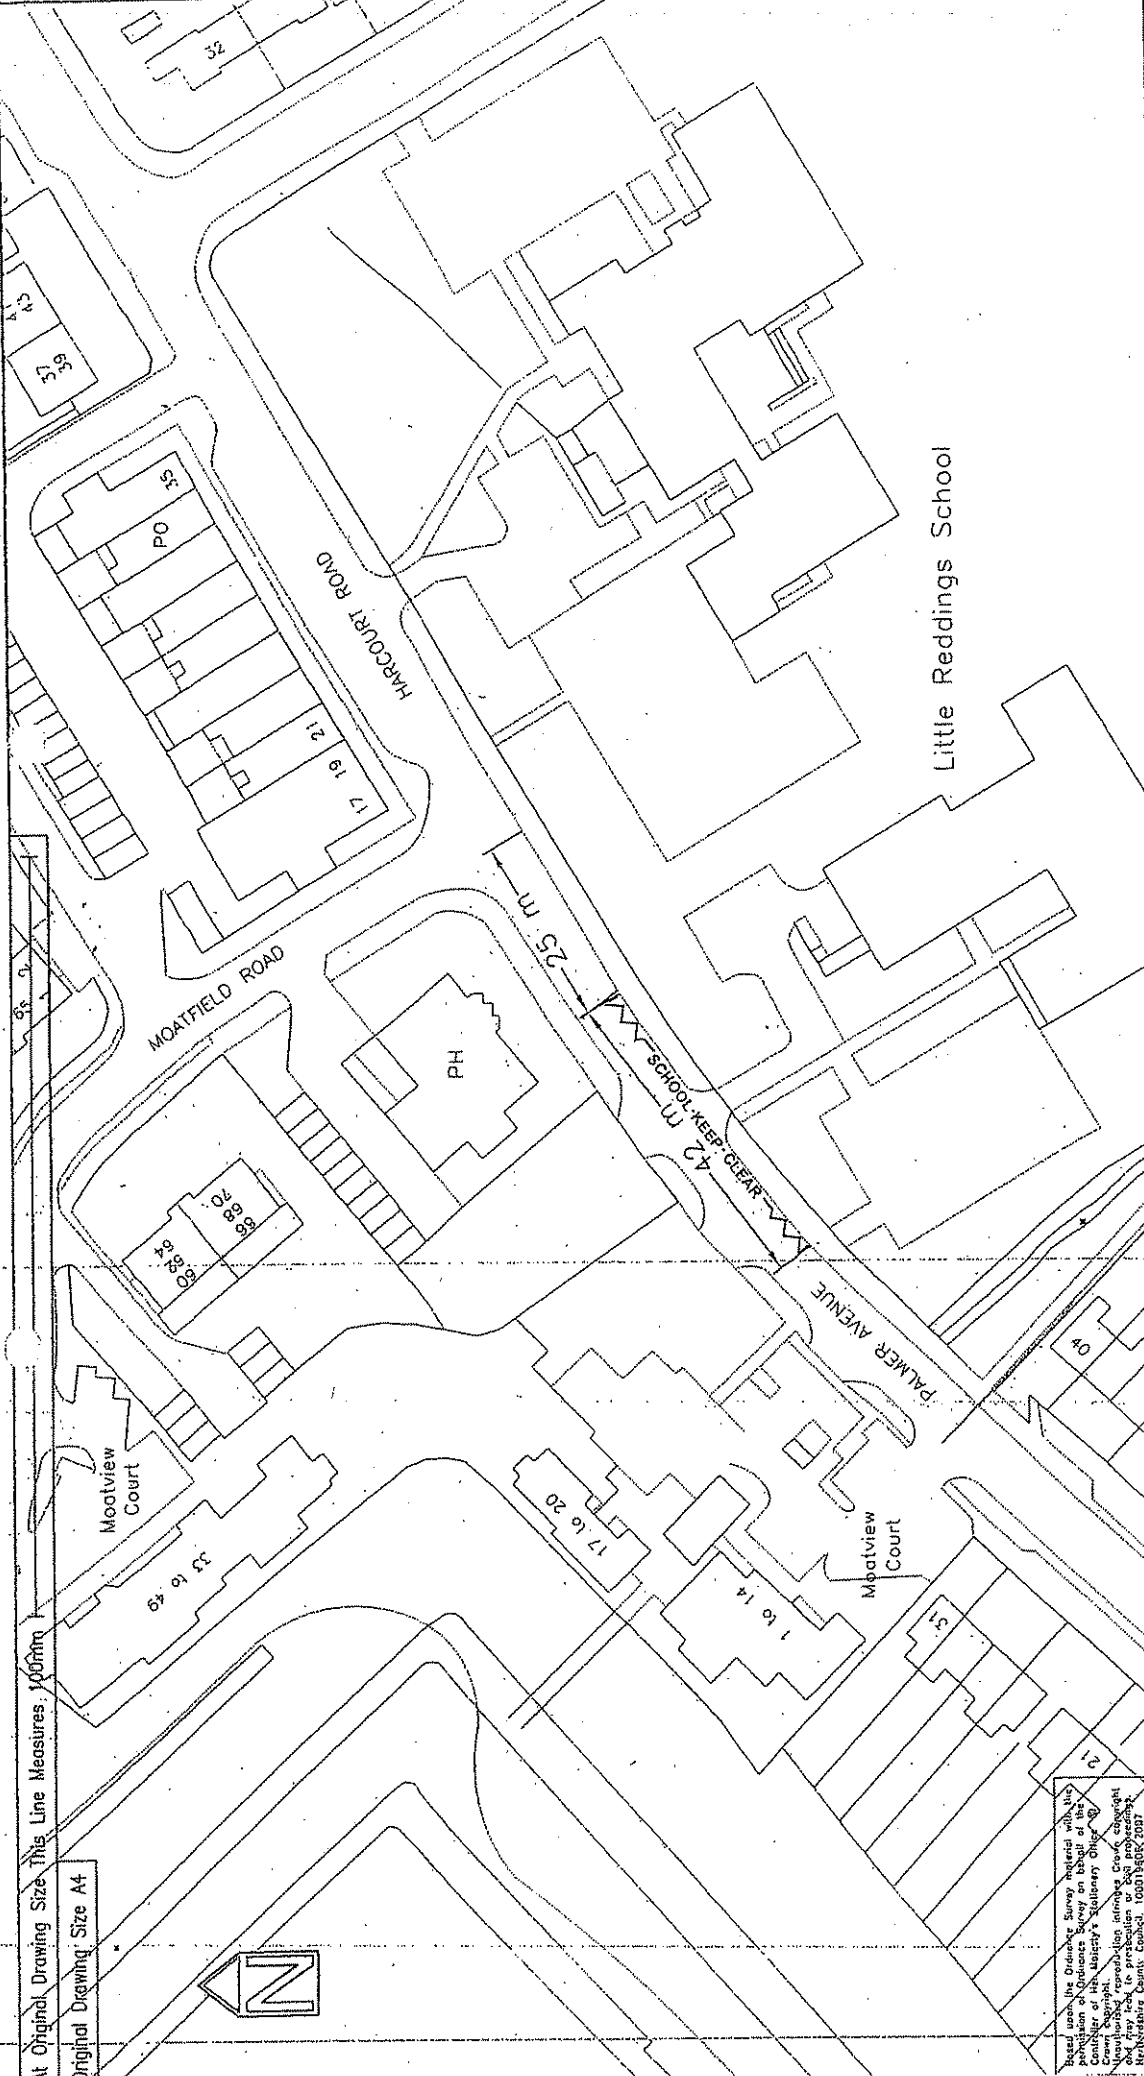


| | | | | | | | |
|--|--|-----------------------------|--|--|--|--|--|
| <p>Computer File No.</p> | | <p>Project No. 749202</p> | | <p>Drq. No. M/749202/013</p> | | <p>Rev. A</p> | |
| <p>Notes</p> | | <p>Revision with Dates</p> | | <p>Project Title Hertsmere School Zig Zags</p> | | <p>Drawing Title Palmer Avenue, Bushey</p> | |
| <p>Based upon the Ordnance Survey material with the permission of the Controller of Her Majesty's Stationery Office. Crown Copyright. Reproduced by permission. All rights reserved. Hertfordshire County Council. 0001749202/0007</p> | | <p>Initials CAD AW</p> | | <p>Drawn AW</p> | | <p>Checked JCH</p> | |
| <p>Date 21/2/07</p> | | <p>Date 21/2/07</p> | | <p>Date 21/2/07</p> | | <p>Date 21/2/07</p> | |
| <p>Sheet No. 1 of 1</p> | | <p>Sheet No. 1 of 1</p> | | <p>Sheet No. 1 of 1</p> | | <p>Sheet No. 1 of 1</p> | |
| <p>Scale 1:1000</p> | | <p>Scale 1:1000</p> | | <p>Scale 1:1000</p> | | <p>Scale 1:1000</p> | |

Hertfordshire Highways

Highways House
41-45 Broadwater Road
Widley, Grays City
S15 3SR
Tel: 01707 356200
Fax: 01707 356380

Computer
File No.

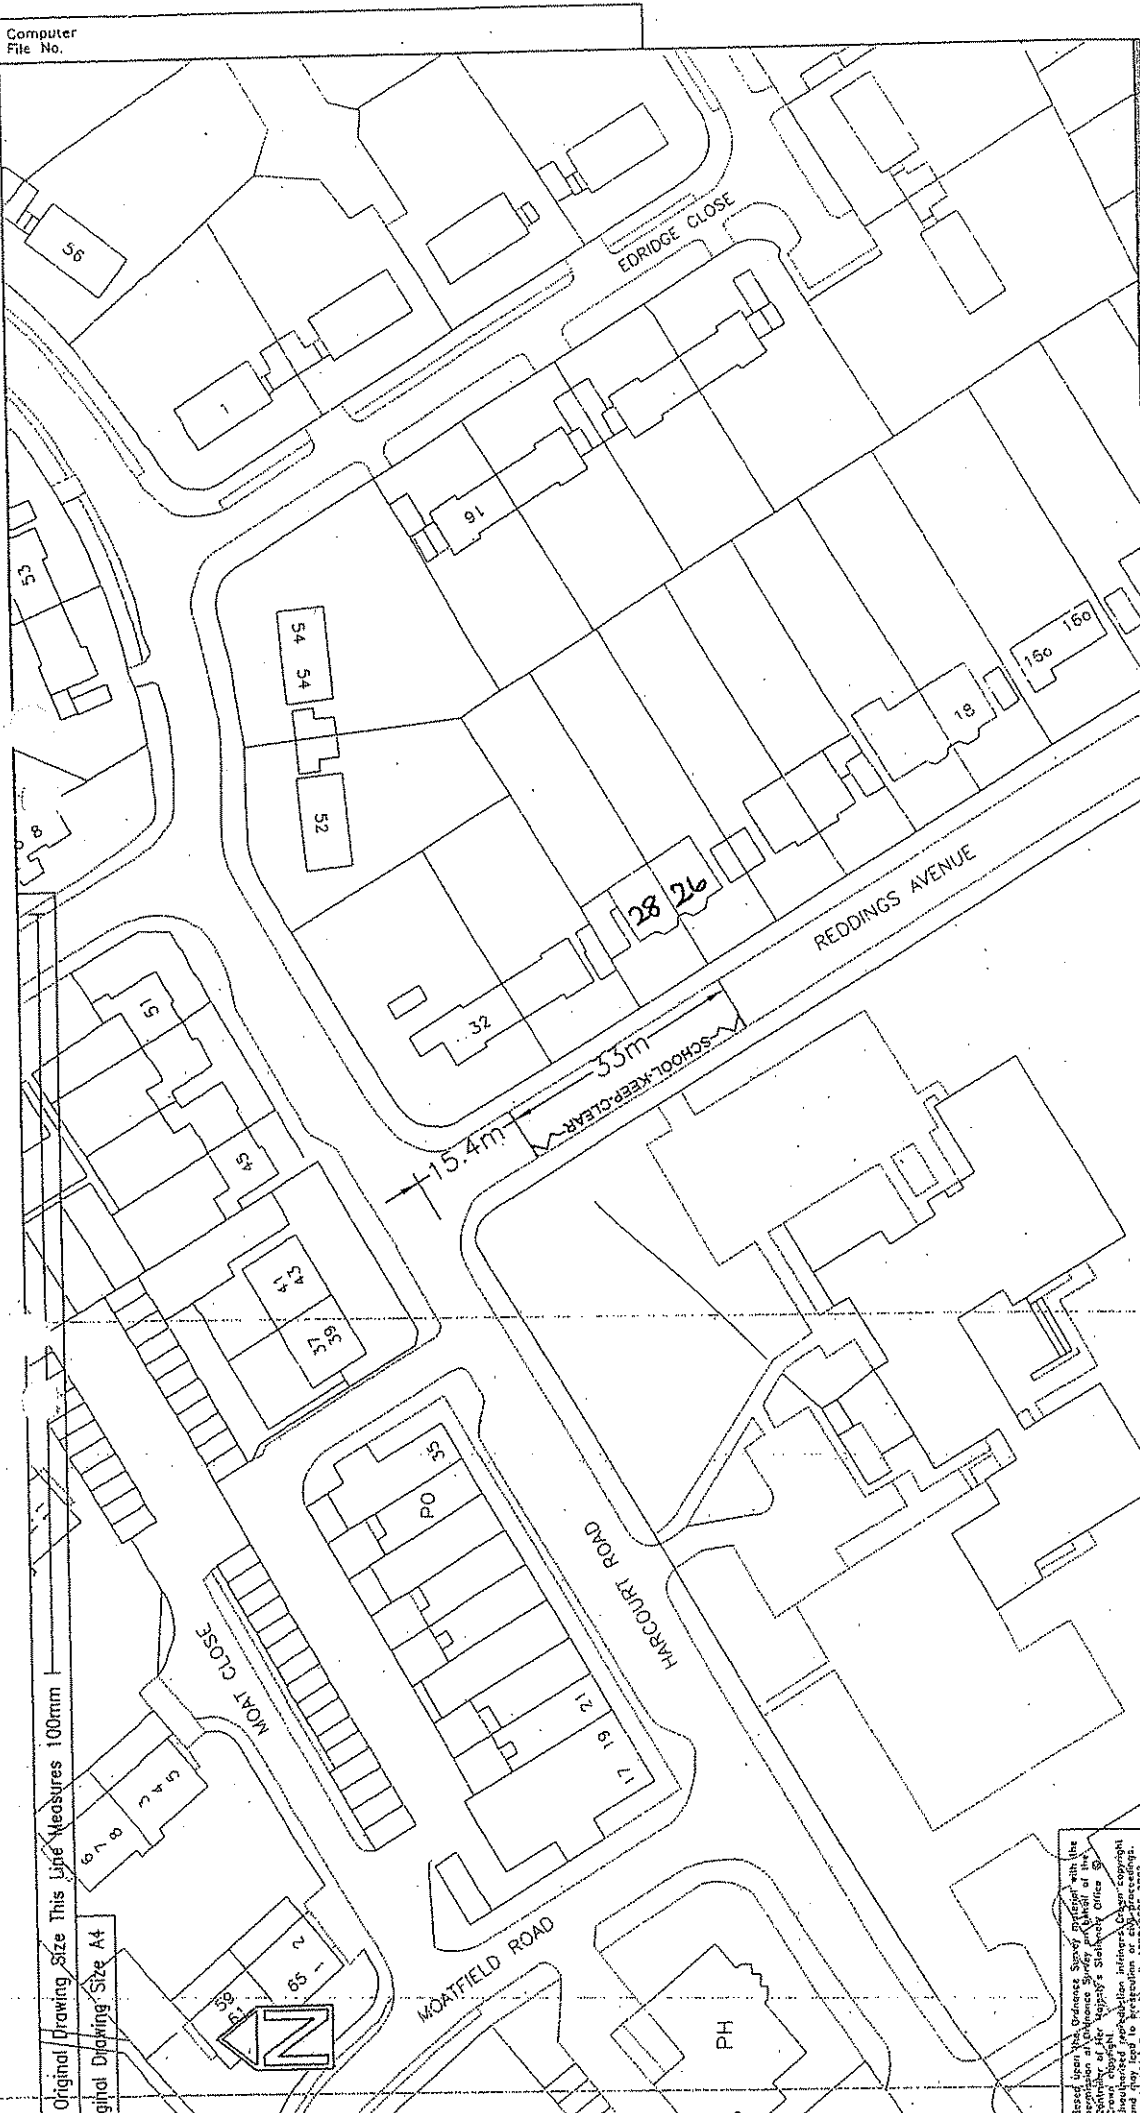

Based on the Ordnance Survey map with the permission of the Ordnance Survey and the permission of the Hertsmere School Office. The drawing is the property of the Hertsmere School Office and it is not to be used for any other purpose without the written consent of the Hertsmere School Office. The drawing is the property of the Hertsmere School Office and it is not to be used for any other purpose without the written consent of the Hertsmere School Office.

Original Drawing Size This Line Measures 100mm

Printed Drawing Size A4

| | | | | | | | |
|---------------------------|--|---------------|--------|---------------------------|--------------|---------------------------|---|
| Revision with Dates | | Project No. | 749202 | Org. No. | M1749202/014 | Rev. | A |
| Hertsmere School Zig Zags | | Project Title | | Hertsmere School Zig Zags | | Hertsmere School Zig Zags | |
| Reddings Avenue, Bushey | | Drawing Title | | Reddings Avenue, Bushey | | Hertsmere School Zig Zags | |
| Date: 21/12/07 | | Checked: DCJ | | Approved: LL | | Hertsmere School Zig Zags | |
| Sht No. 1 of 1 | | Scale: 1:1000 | | Hertsmere School Zig Zags | | Hertsmere School Zig Zags | |

Hertfordshire Highways

Hertfordshire Highways
41-42 Broadwater Road
Hemel Hempstead
AL9 3ST
Tel: 01707 356300
Fax: 01707 356300

This Drawing is the copyright of Hertfordshire County Council and must not be reproduced without written permission.

Computer
File No.

1:1000 1:1000 1:1000

Original Drawing Size A3




Based upon the Ordnance Survey material with the permission of Ordnance Survey on behalf of the Controller of Her Majesty's Stationary Office. © Crown copyright. Unauthorised reproduction infringes Crown copyright and may lead to prosecution or civil proceedings. Hertfordshire County Council, 100019805 2007

| | | | | | |
|--|--|---------------------------|--|---------------------------|--|
| Project No. 749202 | | Drg. No. M7749202/015 | | Rev. A | |
| Title | | Project Title | | Drawing Title | |
| Hertsmere School Zig Zags | | Hertsmere School Zig Zags | | Hertsmere School Zig Zags | |
| Scale | | Scale | | Scale | |
| 1 of 1 | | 1 of 1 | | 1 of 1 | |
| 1:1000 | | 1:1000 | | 1:1000 | |
| Revision with Dates | | | | | |
| <p>Hertfordshire Highways</p> <p>Highways Team 44-45 Watling Road Watling, Hertfordshire SG12 8EP Tel: 01992 550000 Fax: 01992 550000</p> | | | | | |

This drawing is the property of Hertfordshire County Council and shall not be reproduced without written permission.

| At Original Drawing Size This Line | Measures | 100mm |
|------------------------------------|-----------|-------|
| Original Drawing Size A4 | 8 | 2 |
| Hillside | Lone Acre | |

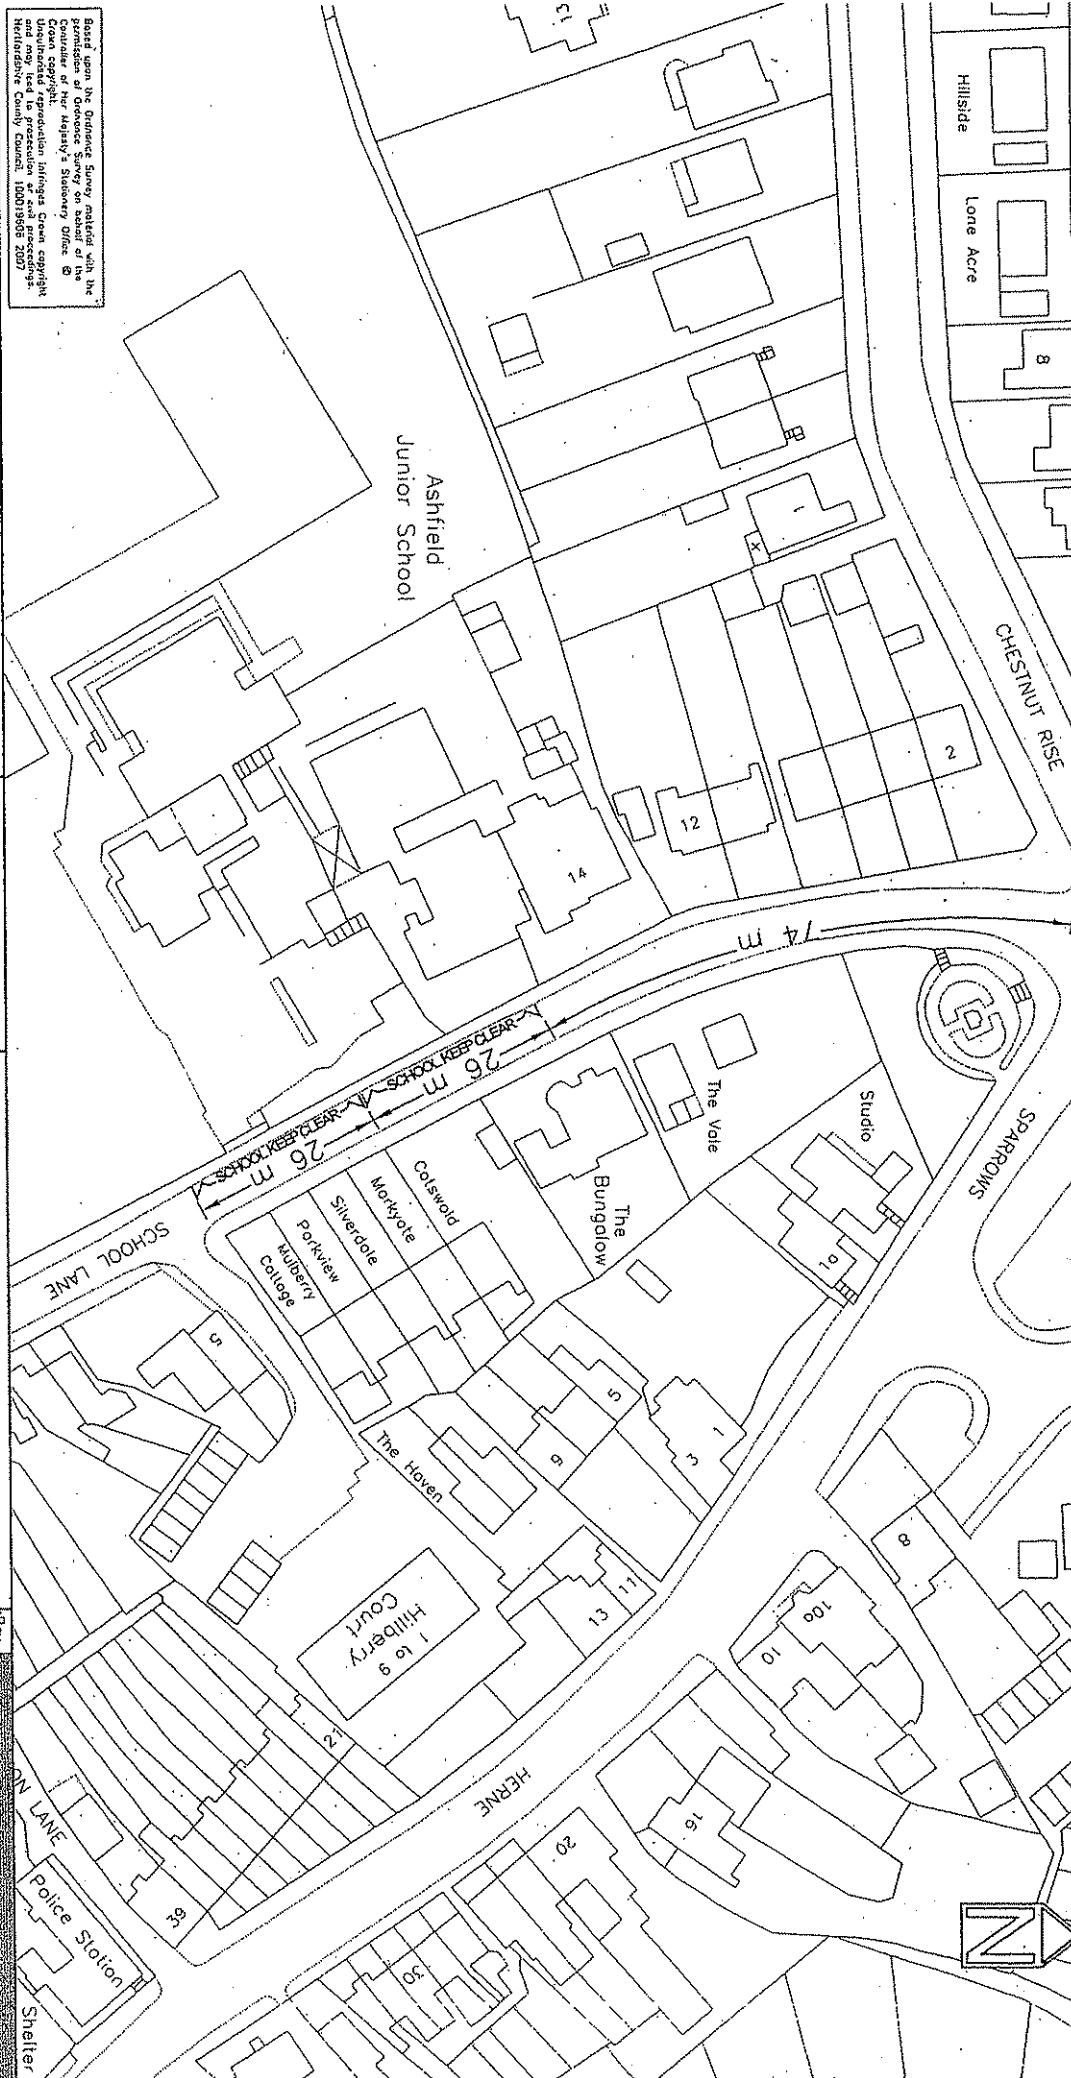

Based upon the Ordnance Survey material with the permission of Ordnance Survey on behalf of the Crown copyright. Any other material is the copyright of its owner. All rights reserved. Unauthorised reproduction infringes Crown copyright and may lead to prosecution without notice. Ordnance Survey, 100019665 2007

| Notes | Revision with Dates | Project No. | 749202 | Dwg. No. | M/749202/016 | Rev. | B |
|-------|---------------------|-------------|--------|----------|--------------|------|---|
|-------|---------------------|-------------|--------|----------|--------------|------|---|

| Index | AW | AW | Checked | Approved |
|---------|----------|----------|---------|----------|
| date | 21/07/07 | 20/07/07 | 3/07 | 3/07 |
| Sht No. | 1 of 1 | | | |
| Scales | 1:1000 | | | |

| Project Title | Drawing Title |
|---------------------------|----------------------------------|
| Hertsmere School Zig Zags | School Lane, Bushey Western Side |

Hertfordshire Highways
 Highways Team
 11-12 Broadwater Road
 Watlington, Oxford OX12 2JF
 Tel: 01707 354300
 Fax: 01707 354300
 A17 350

This Drawing is the copyright of Hertfordshire County Council and must not be reproduced without written permission.

At Original Drawing Size This Line Measures 100mm
Original Drawing Size A4



Notes
1. This drawing is the property of Hertfordshire County Council and must not be reproduced without written permission.
2. The drawing is for the purpose of the proposed development and does not constitute a contract.
Revision with Dates


| Project No. | 749202 |
|---------------|----------------------------------|
| Dwg. No. | M/749202/017 |
| Rev | A |
| Project Title | Hertsmere School Zig Zags |
| Drawing Title | School Lane, Bushey Eastern Side |
| Scale | 1:1000 |
| Shd. No. | 1 of 1 |
| Date | 21/06/21 |
| Drawn | AW |
| Checked | AW |
| Approved | LC |

This Drawing is the copyright of Hertfordshire County Council and must not be reproduced without written permission.

Hertfordshire Highways
11-15 Broadwater Road
Watlington, Oxford OX12 2JF
Tel: 01207 356200
Fax: 01207 356280

Computer File No.

Original Drawing Size - This Line Measures 100mm
Original Drawing Size A4

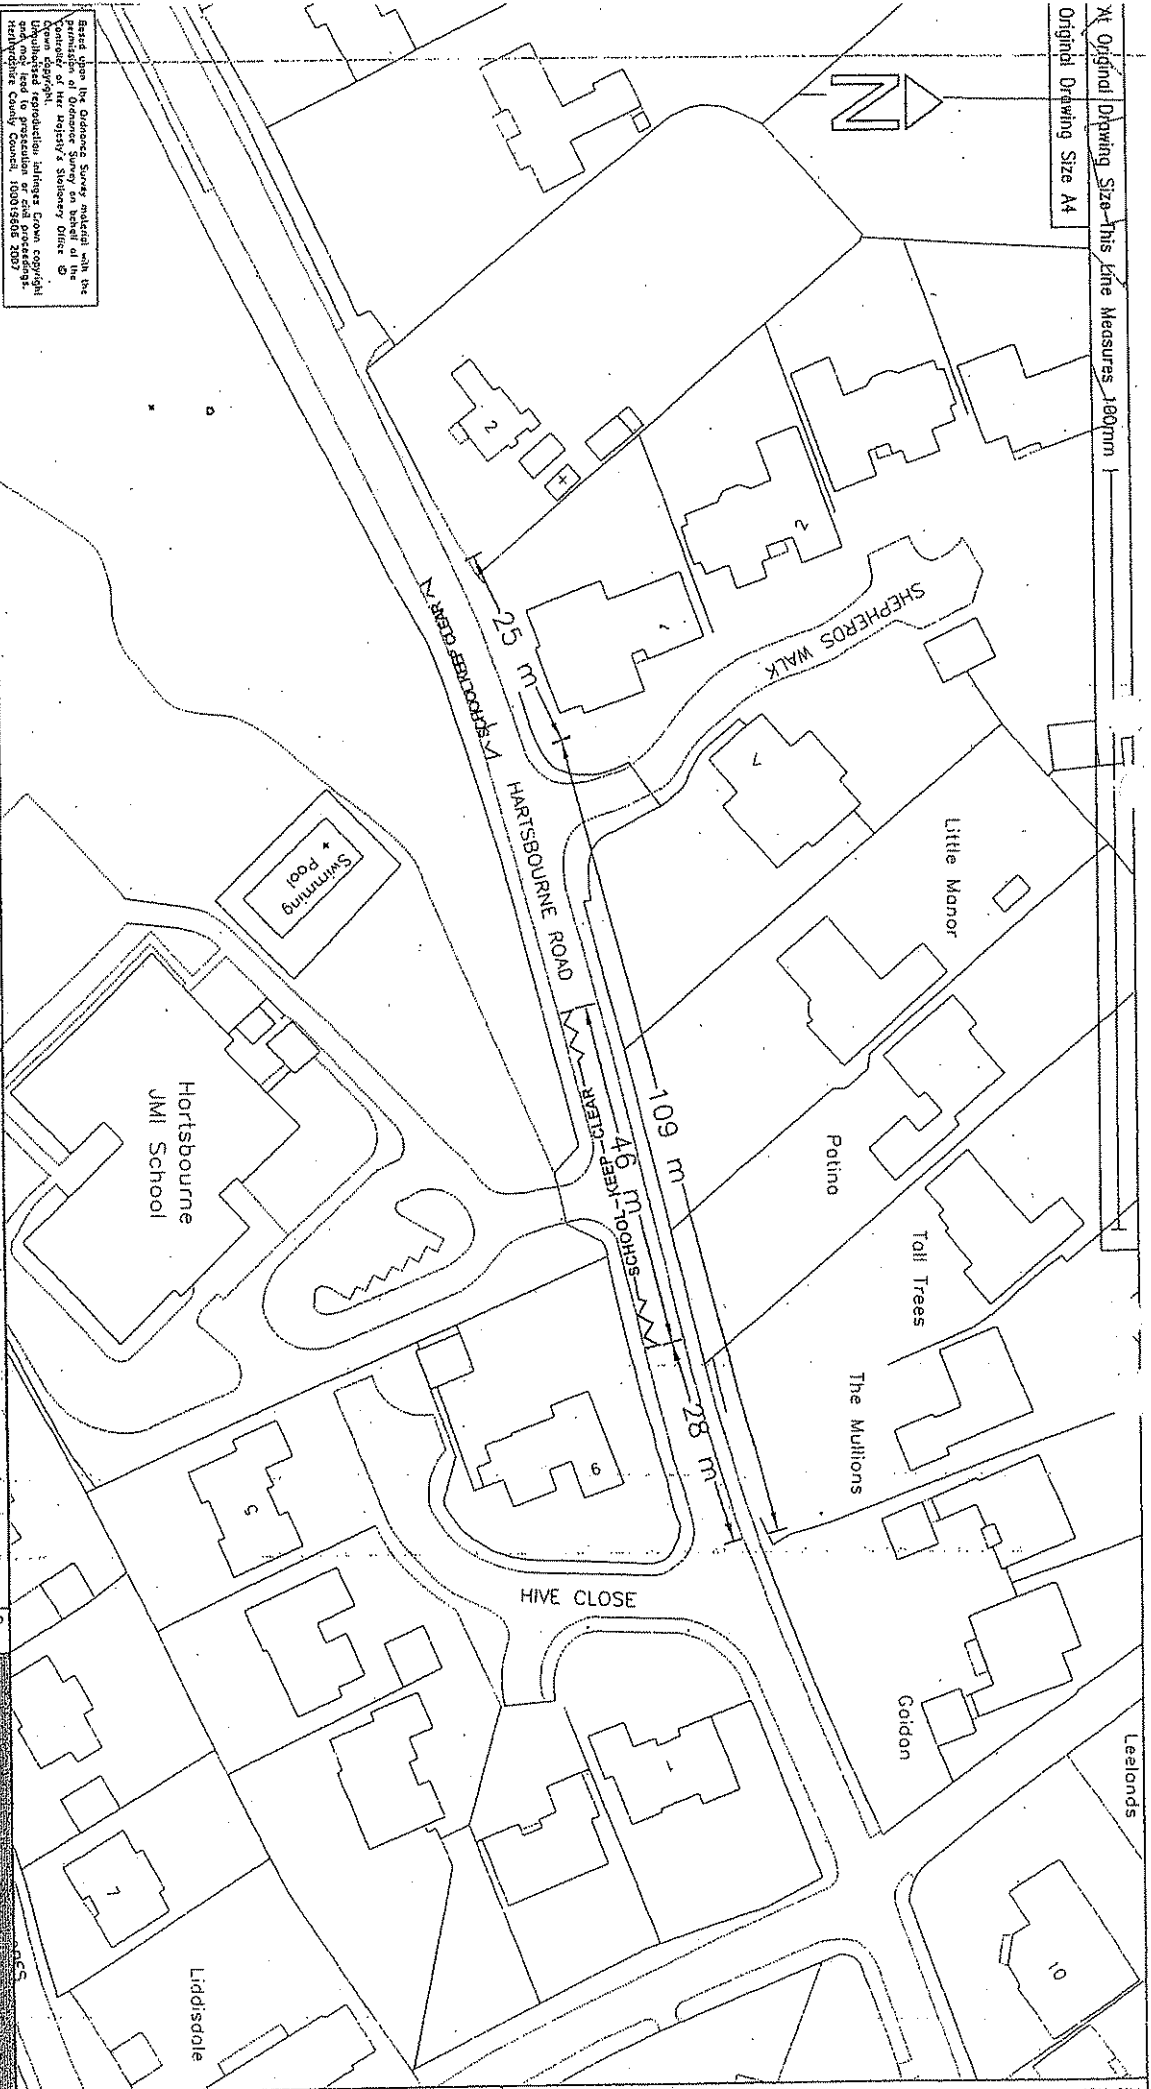

Based upon the Ordnance Survey material with the permission of Ordnance Survey on behalf of the Controller of Her Majesty's Stationery Office. The reproduction in this document is not to be used for any purpose other than that for which it was prepared and may lead to prosecution or civil proceedings. Hertfordshire County Council, 10001860 2009

| | | | | | | | | | |
|-------|---------------------|--|-------------|----------------------------|-------------|----------------------------|------|--|--|
| Notes | Revision with Dates | | Project No. | | Drg. No. | | Rev. | | |
| | | | 749202 | | M749202/018 | | A | | |
| | | | | | | | | | |
| | | | | | | | | | |
| | | | | Project Title | | Project Title | | | |
| | | | | Hertsmeire School Zig Zags | | Hertsmeire School Zig Zags | | | |
| | | | | Drawing Title | | Drawing Title | | | |
| | | | | Hartsbourne Road, Bushey | | Hartsbourne Road, Bushey | | | |
| | | | | Scales | | Scales | | | |
| | | | | 1:1000 | | 1:1000 | | | |
| | | | | CAD | | CAD | | | |
| | | | | AW | | AW | | | |
| | | | | P&A | | P&A | | | |
| | | | | LC | | LC | | | |
| | | | | Date | | Date | | | |
| | | | | 21/20 | | 21/20 | | | |
| | | | | 2/07 | | 2/07 | | | |
| | | | | Sht. No. | | Sht. No. | | | |
| | | | | 1 of 1 | | 1 of 1 | | | |

Hertfordshire Highways
Highways Team
41-45 Dunstons Road
Welwyn Garden City
AL7 3BE
Tel: 01707 355206
Fax: 01707 355330


This Drawing is the copyright of Hertfordshire County Council and must not be reproduced without written permission

Computer File No.

At original Drawing Size This line Measures 100mm

Original Drawing Size A4

Computer
File No.

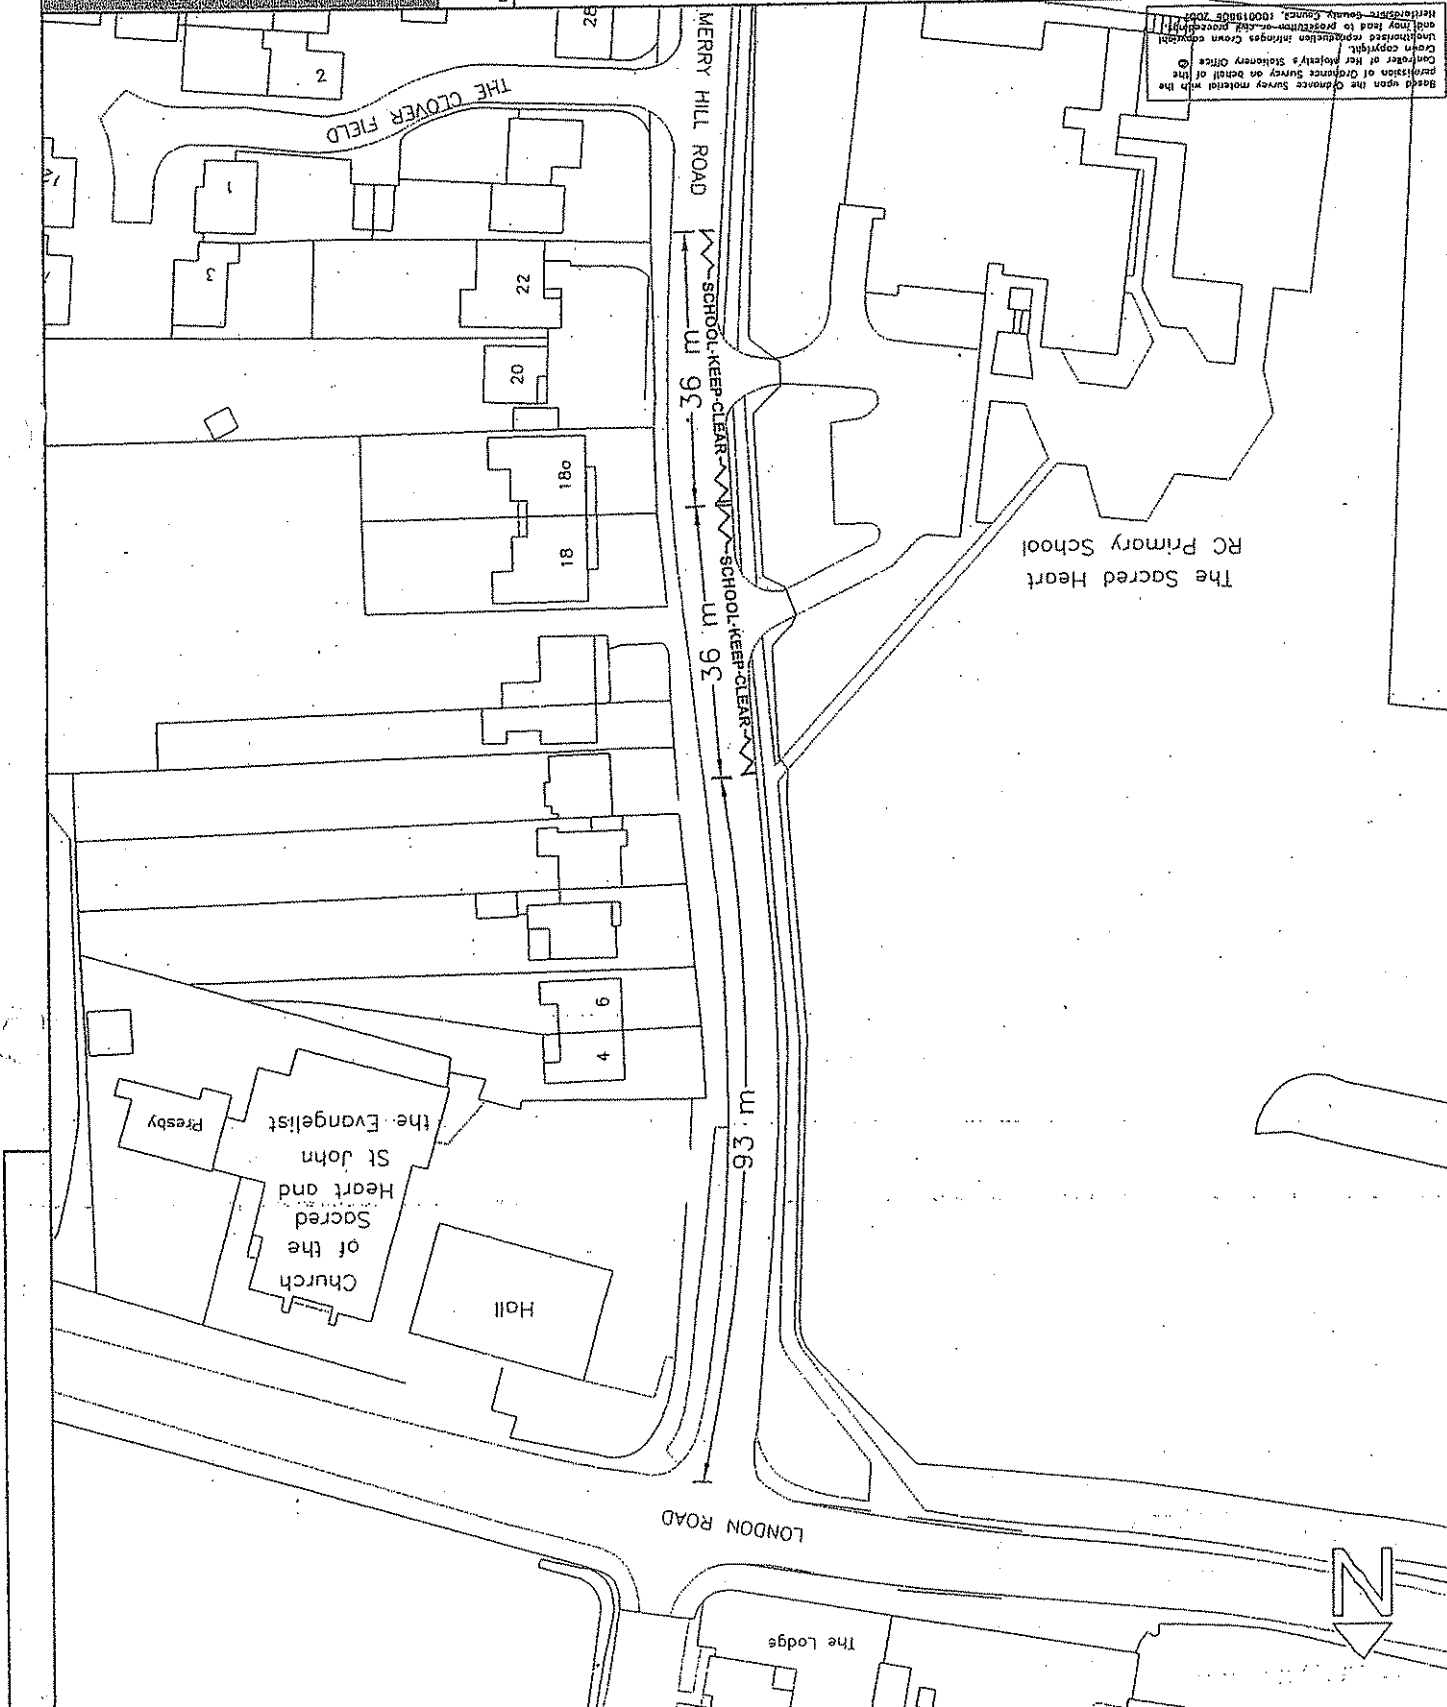

Based upon the Ordnance Survey material with the permission of Ordnance Survey on behalf of the Controller of Her Majesty's Stationery Office. Crown copyright. Unauthorised reproduction infringes Crown copyright and may lead to prosecution without written permission. Hertfordshire County Council, 100018005 2007

The Sacred Heart
RC Primary School

| | |
|-------------|--------------|
| Project No. | 749202 |
| Dwg No. | M/749202/019 |
| Rev. | A |

| | |
|----------------------|---------------------------|
| Revisions with Dates | Project Title |
| | Hertsmere School Zig Zags |

| | | | | | |
|-----------|----------|----------|----------|----------|----------|
| Initials | 21/2/07 | 21/2/07 | 2/07 | 2/07 | 2/07 |
| AW | AW | AW | AW | AW | AW |
| CD | CD | CD | CD | CD | CD |
| Checked | Checked | Checked | Checked | Checked | Checked |
| Approved | Approved | Approved | Approved | Approved | Approved |
| Sheet No. | 1 of 1 | Scale | 1:1000 | | |

Hertfordshire Highways

Highways House
14-15 Broadwater Road
Watlington, Oxford City
OX47 1ST
Tel: 01297 355200
Fax: 01297 355300