

**HERTFORDSHIRE COUNTY COUNCIL**  
**ROAD TRAFFIC REGULATION ACT 1984**

Date of Order: 18 February 2009  
Order No: 7326

**PARKING SERVICES  
RECEIVED**

- 2 MAR 2009

REF No.

**THE HERTFORDSHIRE (VARIOUS ROADS, BOREHAMWOOD) (PROHIBITION OF  
STOPPING AND WAITING ON SCHOOL KEEP CLEAR MARKINGS) ORDER 2007**

The Hertfordshire County Council in exercise of their powers under Sections 1, 2 and 3 of the Road Traffic Regulation Act 1984 (which said Act of 1984 is hereinafter referred to as "the Act of 1984"), and Part IV of Schedule 9 of the Act of 1984 and of all other enabling powers and after consultation with the Chief Officer of Police in accordance with Part III of Schedule 9 of the Act of 1984, hereby make the following Order:-

1. This Order may be cited as "The Hertfordshire (Various Roads, Borehamwood) (Prohibition of Stopping and Waiting on School Keep Clear Markings) Order 2007" and shall come into operation on Monday 2 March 2009.
2. Save as provided in Article 3 of this Order no person shall cause or permit any vehicle to stop or wait between the hours of 8.00am and 5.00pm Monday to Friday during school term time on the 'school keep clear' markings in those lengths of road in Borehamwood as specified in the Schedule to this Order.

In this Article –

"school term time" has the meaning – as those days of the year which have been determined by the education authority as school days in accordance with the provisions of Section 32 of The Education Act 2002.

3. (1) Nothing in Article 2 of this Order applies to the lengths of road restricted by that Article (which said lengths of road are referred to in this Article as "the restricted area") in relation to –
  - (a) a vehicle being used for Fire and Rescue, Ambulance or Police purposes.
  - (b) anything done with the permission of or at the direction of –
    - (i) a police officer in uniform;
    - (ii) a Civil Enforcement Officer as defined by the Traffic Management Act 2004 and appointed by Hertsmere Borough Council.
  - (c) a vehicle which is prevented from proceeding by circumstances beyond the drivers control or which has stopped in order to avoid injury or damage to persons or property or when required to do so by law;
  - (d) a vehicle which is stationary in order that it may be used for one or more of the purposes specified in sub-Article (2) of this Article and which cannot reasonably be used for such a purpose without stopping in the restricted area;
  - (e) a marked vehicle which, whilst used by a universal service provider in the course of the provision of a universal postal service, is stationary only for so long as may be reasonably necessary for postal packets to be delivered or collected;

In this Article -

The expressions "universal service provider", "provision of a universal postal Service" and "postal packet" shall bear the same meanings as in the Postal Services Act 2000.

- (2) The "purposes" referred to in sub-Article (1)(d) of this Article are –

- (a) any operation involving building, demolition or excavation;
- (b) the removal of any obstruction to traffic;
- (c) the maintenance, improvement or reconstruction of a road;
- (d) constructing, improving, maintaining, or cleaning of any street furniture; or
- (e) the laying, erection, alteration, repair or cleaning of any sewer or of any main pipe or apparatus for the supply of gas, water or electricity, or of any telecommunications apparatus kept or installed for the purposes of a telecommunications code system or of any other telecommunications apparatus lawfully kept installed in any position.

4. The Interpretation Act 1978 shall apply for the interpretation of this Order as it applies for the interpretation of an Act of Parliament.
5. The provisions of the following Order are hereby revoked but only in so far as they are affected by the restrictions imposed by this Order:

The Borough of Hertsmere (Control of Parking) (Consolidation) Order 2007.

6. The restrictions imposed by this Order shall be in addition to and not in derogation from any restriction or requirement imposed by any other regulations made or having effect as if made under the Act of 1984 or by or under any other enactment.

### SCHEDULE

lengths of road in Borehamwood – no stopping and waiting on 'School Keep Clear' markings 8.30am to 5.00pm Monday to Friday during school term time

Furzehill Road (north east side)	from a point 83 metres north west of its junction with the north west kerbline of Arundel Drive north westwards for approximately 43 metres to a point 35.5 metres south east of a point in line with the south east boundary of 109 Furzehill Road.
Hillside Avenue (south side)	from a point 44 metres west of its junction with Bullhead Road westwards for approximately 44 metres to a point 20 metres east of a point in line with the east boundary of 124 Hillside Avenue.
Winstre Road (south / south west sides)	from a point 125 metres north west of its junction with the north west kerbline of Hartforde Road north westwards and westwards for approximately 44 metres to a point 4 metres south east of a point in line with the boundary between 33 and 35 Winstre Road.
Grove Road (east side)	from a point 9 metres north of its junction with Winstre Road northwards for approximately 26 metres to a point 6.5 metres south of a point in line with the north wall of 2/4 The Laurels.
Alban Crescent (south west side)	from a point 35 metres south east of its junction with the south east kerbline of Crown Road south eastwards for approximately 44 metres to a point 24 metres west of its junction with the west kerbline of Bradbury Close.
Allerton Road (south west side)	from a point 76 metres north west of its junction with the north west kerbline of Aycliffe Road north westwards for approximately 26 metres to a point in line with the boundary between 122 and 124 Allerton Road.
Theobald Street (service road) (north east side)	from a point 174 metres south east of its junction with Aycliffe Road south eastwards for approximately 25 metres to a point 83 metres south east of a point in line with the boundary between 176 and 178 Theobald Street

Nicoll Way  
(east side)


- (a) from a point 69 metres north of its junction with the north kerbline of Stangate Crescent northwards for approximately 38 metres to a point 27 metres south of a point in line with the south kerbline of Knebworth Path.
- (b) from a point 108.5 metres north of its junction with the north kerbline of Stangate Crescent northwards for approximately 30 metres to a point in line with the north kerbline of Knebworth Path.
- (c) from a point 5 metres north of a point in line with the north kerbline of Knebworth Path northwards for approximately 39 metres to a point 6 metres north of a point in line with the boundary between 13 and 15 Nicoll Way.

IN WITNESS whereof the Common Seal of the Hertfordshire County Council was hereunto affixed this 18<sup>th</sup> day of February 2009.

The Common Seal of )  
Hertfordshire County Council )  
was hereunto affixed )  
in the presence of: )

ANDREW L LAYCOCK

**County Secretary**

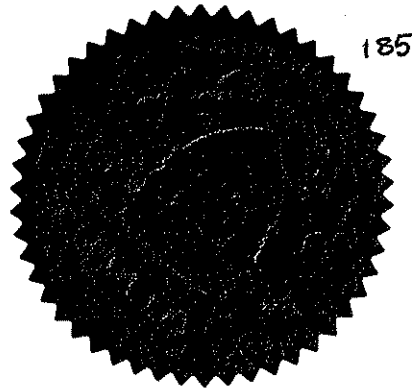




At Original Drawing Size This Line Measures 100mm

Original Drawing Size A4



Project No.		749202		Drg No.		M/749202/020		Rev.		B	
Revisions with Dates						Project Title					
						Hertsmere School Zig Zags					
CAD						Drawn					
Checked						Approved					
Initials						Scales					
Date						Drawing Title					
23/2/07						Nicholl Way, Borehamwood					
2/3/07						1 of 1					
3/6/07						1:1000					
3/6/07											




**Hertfordshire Highways**

Highways House  
41-45 Broadwater Road  
Welwyn Garden City  
AL7 3SP


Tel: 01707 356280  
Fax: 01707 356380

At Original Drawing Size This Line Measures 100mm

Original Drawing Size A4

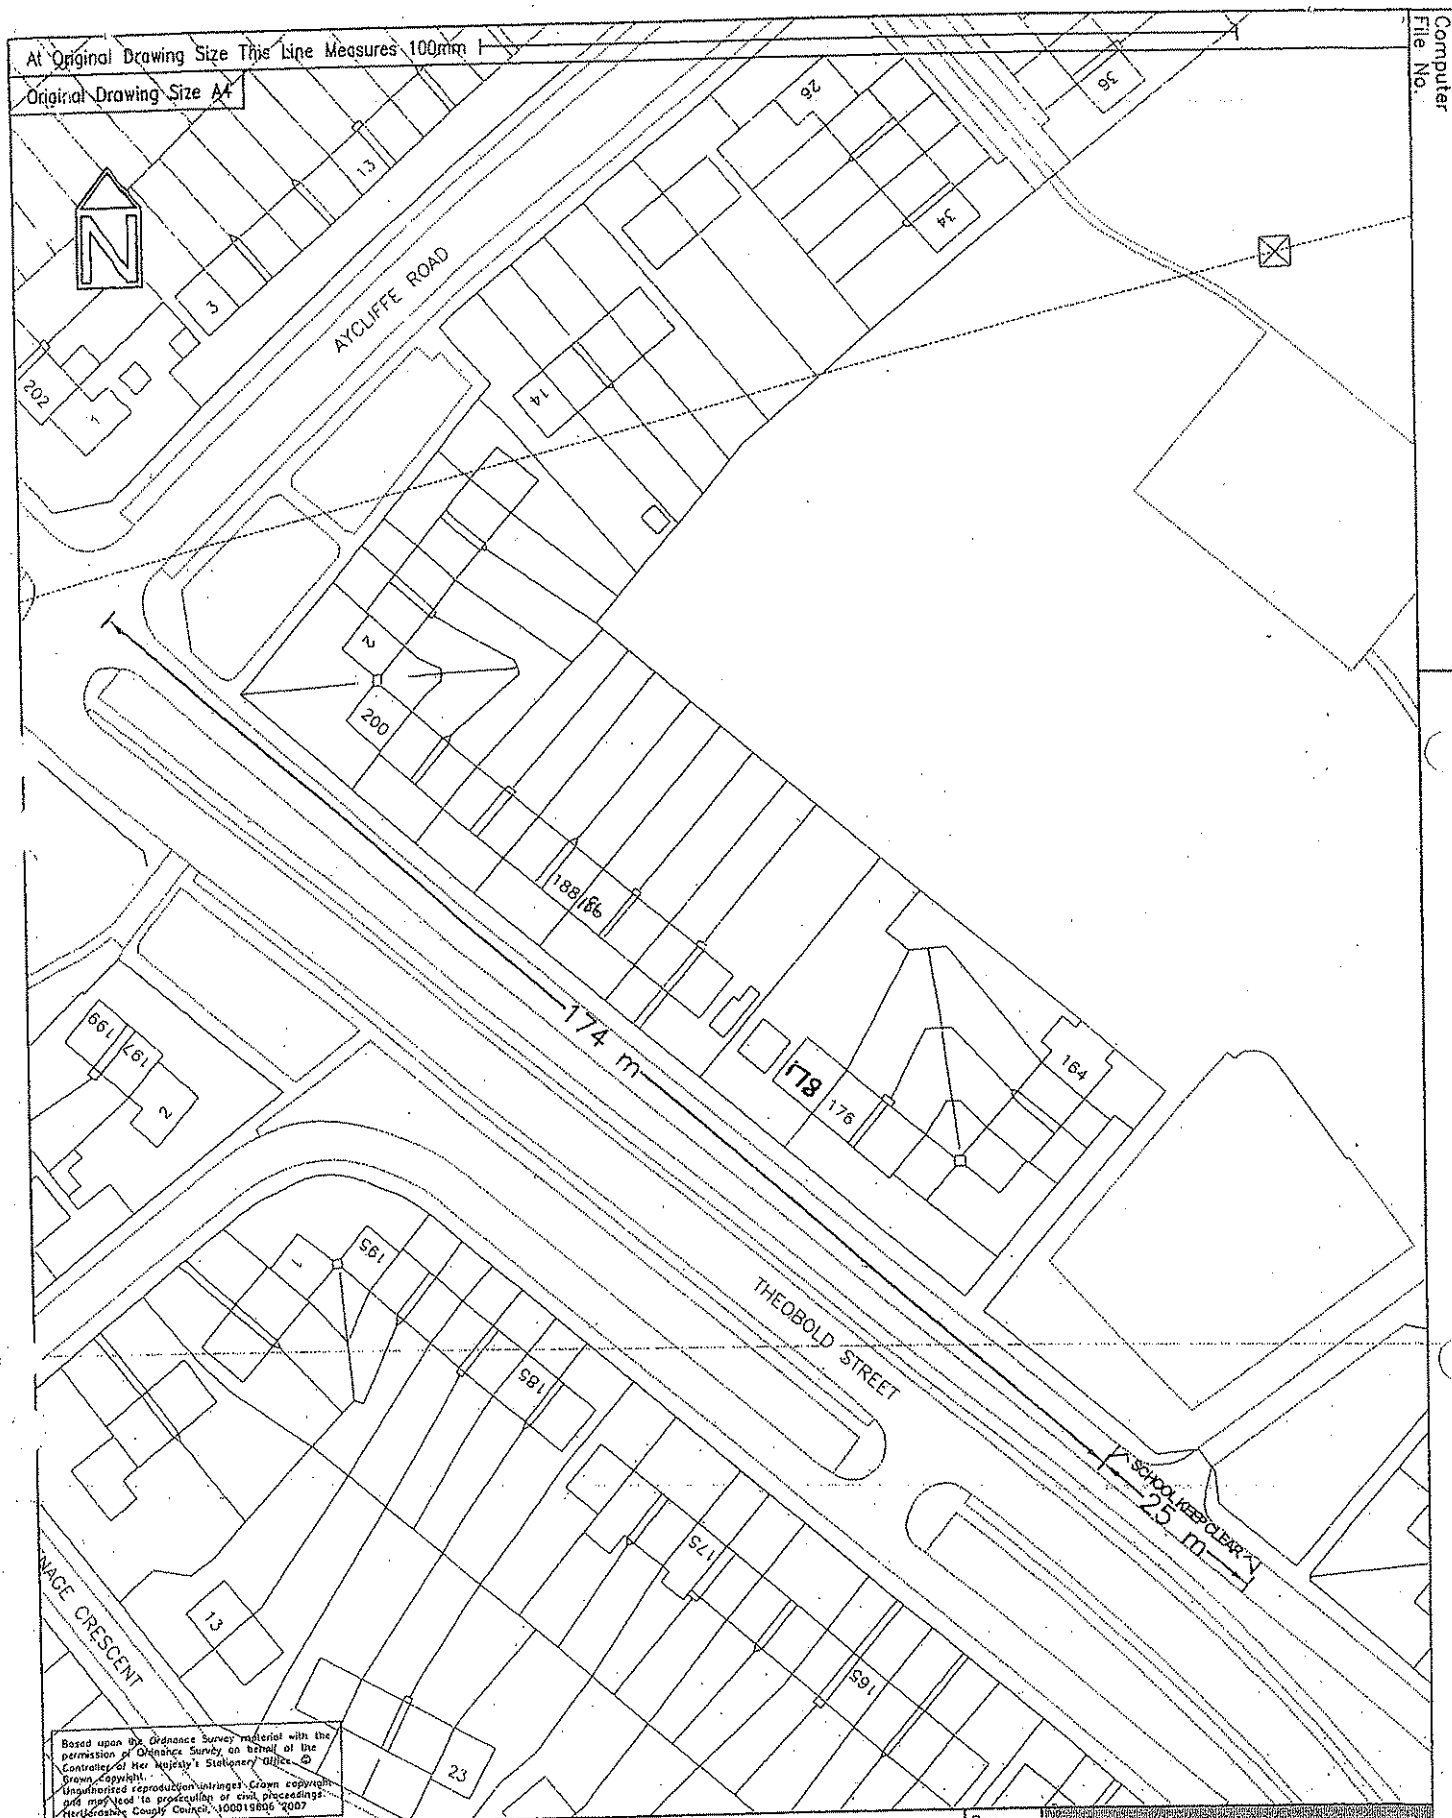Project No.  
749202Drg No.  
M/749202/007Rev.  
A

Revisions with Dates

Project Title  
Hertsmere School Zig Zags
  
Hertfordshire Highways

	CID	Drawn	Checked	Approved	Sheet No.
					1 of 1
Initials	AW	AW	ALH	LL	Scales
					1:1000


Drawing Title  
Theobald Street Service Road,  
Borehamwood

Highways House  
41-45 Broadwater Road  
Welwyn Garden City  
AL7 3SP

Tel: 01707 355200  
Fax: 01707 355380

Computer  
File No.

Original Drawing Size This Line Measures 100mm  
Original Drawing Size A4

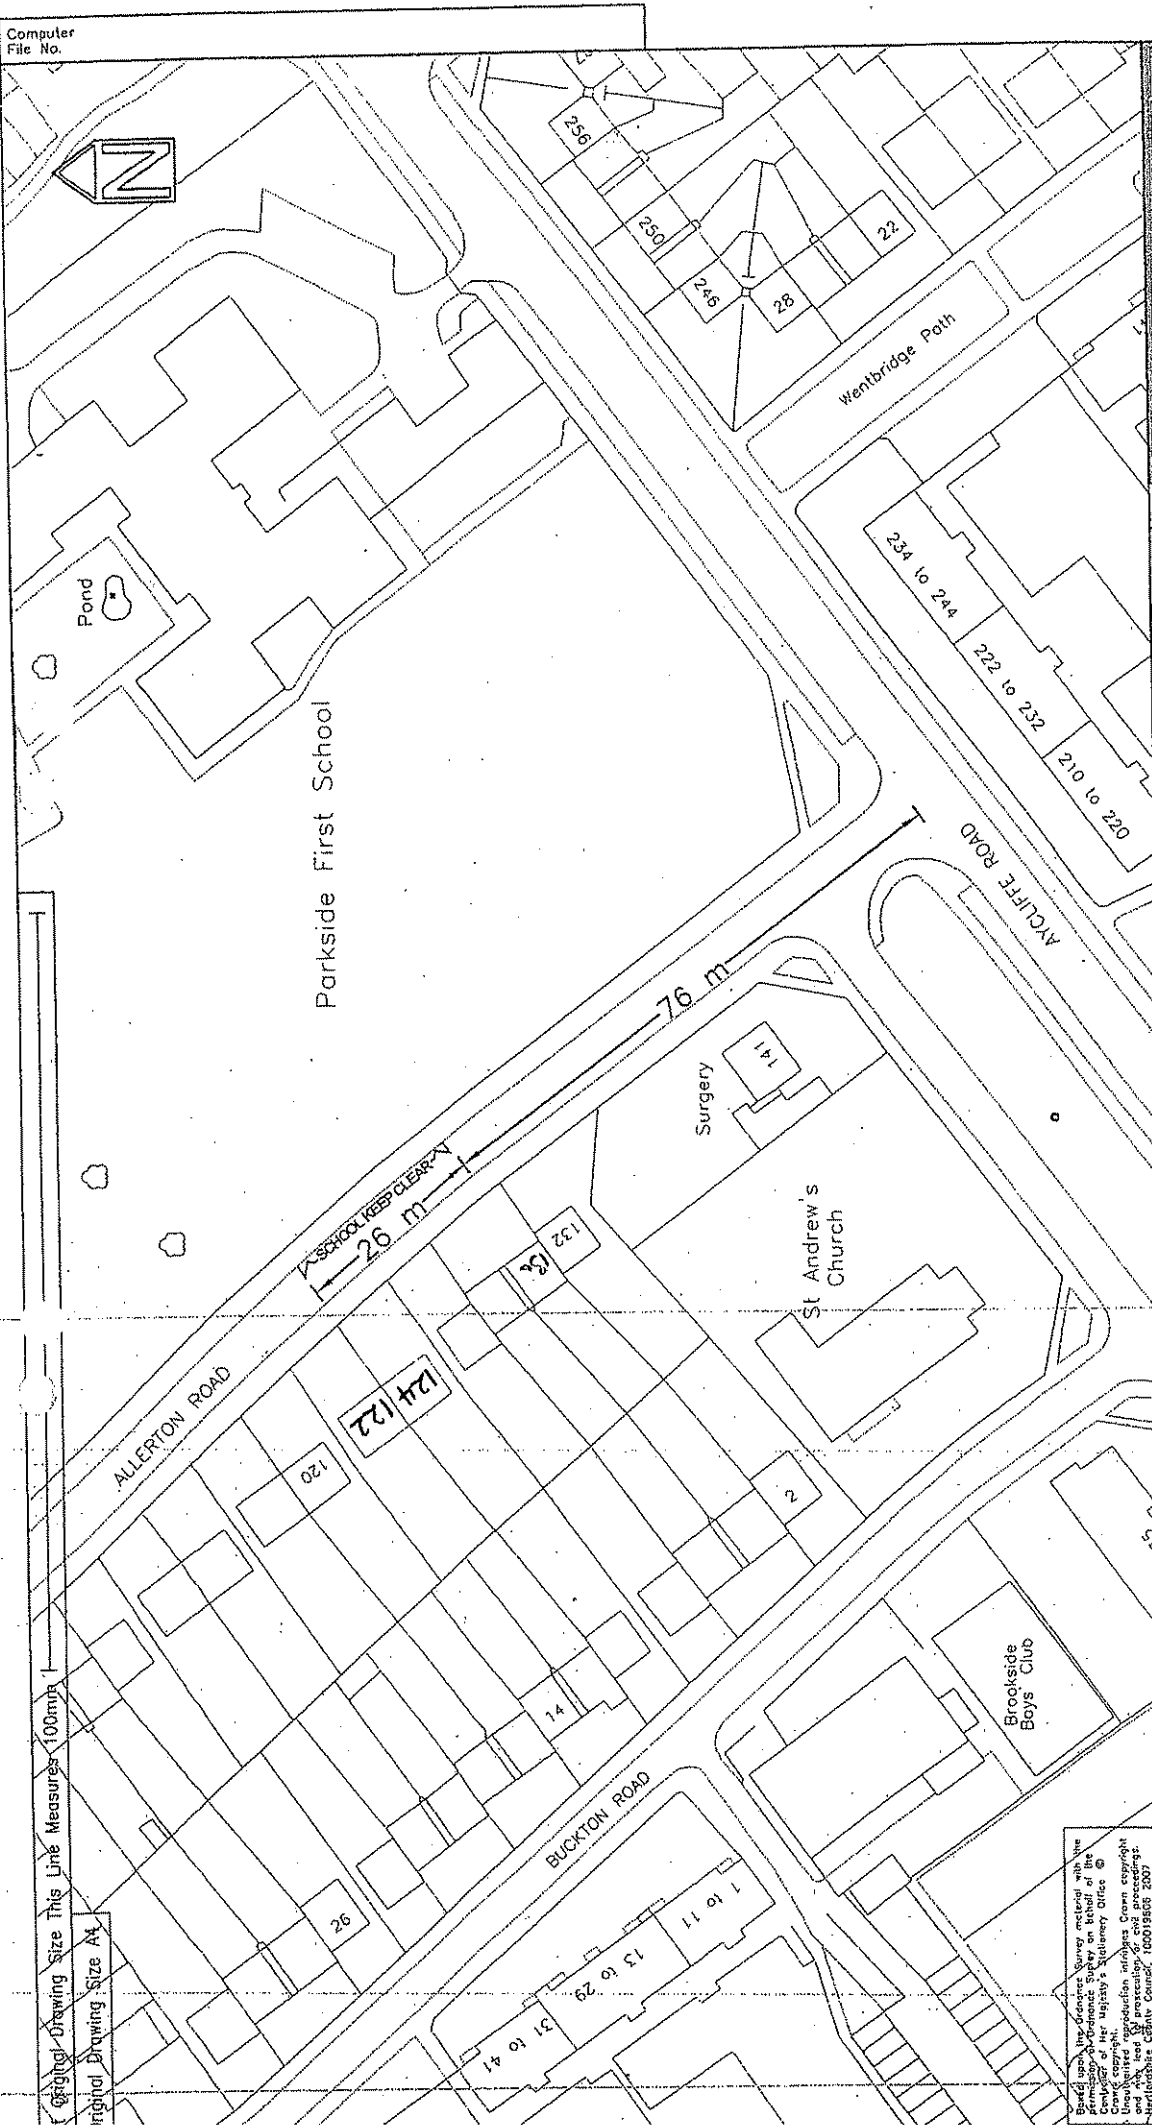


Computer File No.		Project No. 749202		Drg. No. M749202/006		Rev. A	
Notes		Revision with Dates		Project Title Hertsmere School Zig Zags		Hertfordshire Highways Highways Team Woburn Centre City AL9 3EP Tel: 01783 356380 Fax: 01783 356380	
Initials		Date		Drawing Title		Allerton Road, Borehamwood	
Sht No.		1 of 1		Scale		1:1000	
Based upon the Ordnance Survey material with the permission of the Ordnance Survey on behalf of the Controller of Her Majesty's Stationery Office. © Crown copyright. Unauthorised reproduction infringes Crown copyright and may lead to prosecution or civil proceedings. Hertfordshire Council 10019455 2007							

This Drawing is the copyright of Hertfordshire County Council and must not be reproduced without written permission

Original Drawing Size This Line Measures 100mm

Print Drawing Size A4

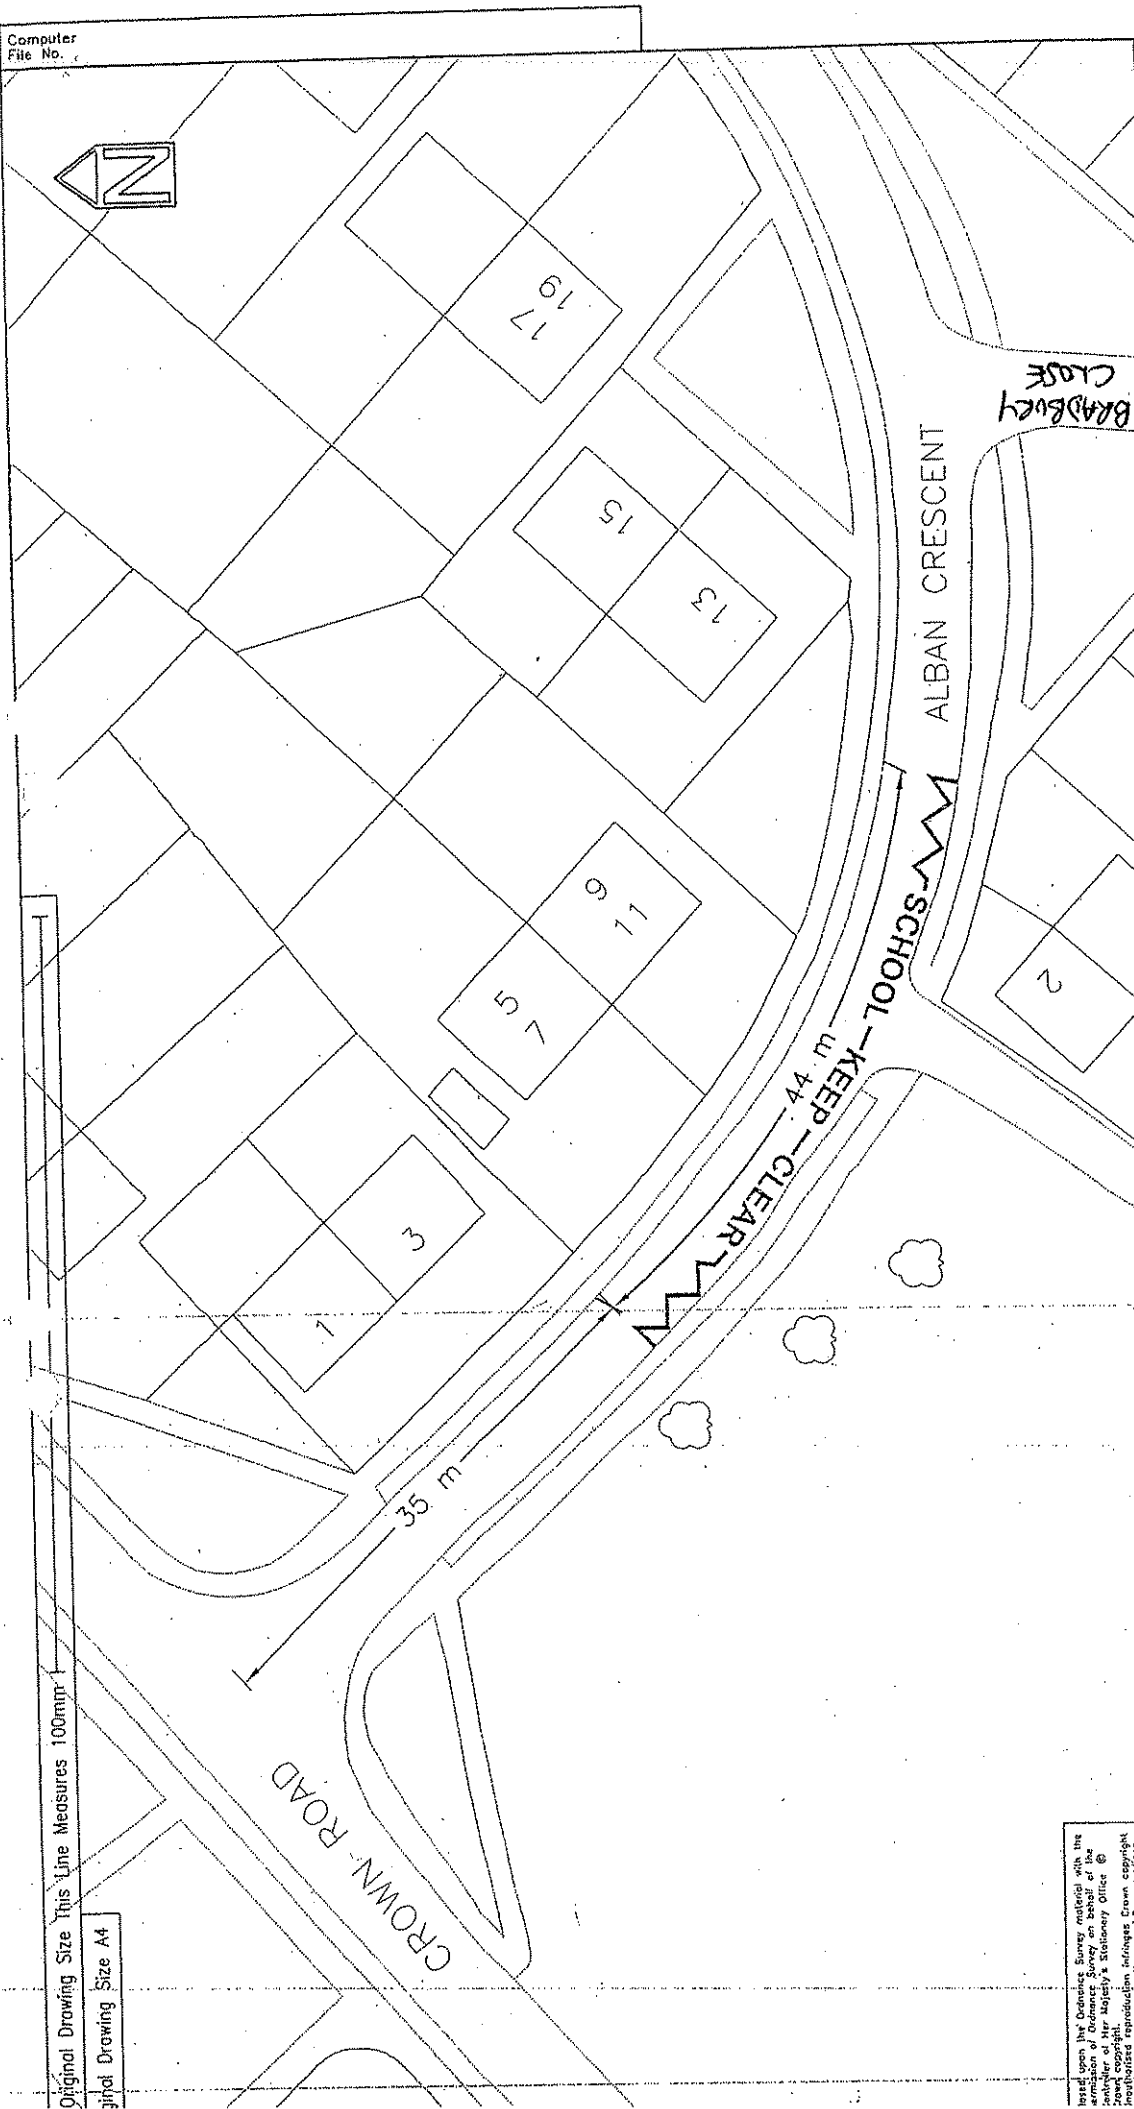


Issued upon the Ordnance Survey map(s) with the authority of Her Majesty's Stationery Office @ 2007 copyright. All rights reserved. No part of this publication may be reproduced without written permission. Ordnance Survey Map(s) 100019005 2007

Revision with Dates		Project No. 749202		Drq. No. M7749202/005		Rev. A	
Initials		Date		Project Title		Hertsmere School Zig Zags	
CAD	AW	22/2/07	2/2/07	Checked	Approved	Hertsmere School Zig Zags	
AW	AW	22/2/07	2/2/07	LL	LL	Alban Crescent, Borehamwood	
Sht. No. 1 of 1		Scales 1:500		Drawing Title		Alban Crescent, Borehamwood	

Hertfordshire Highways


Highways Section  
100019005  
Tel: 01707 356200  
Fax: 01707 356380  
ALJ:JSP



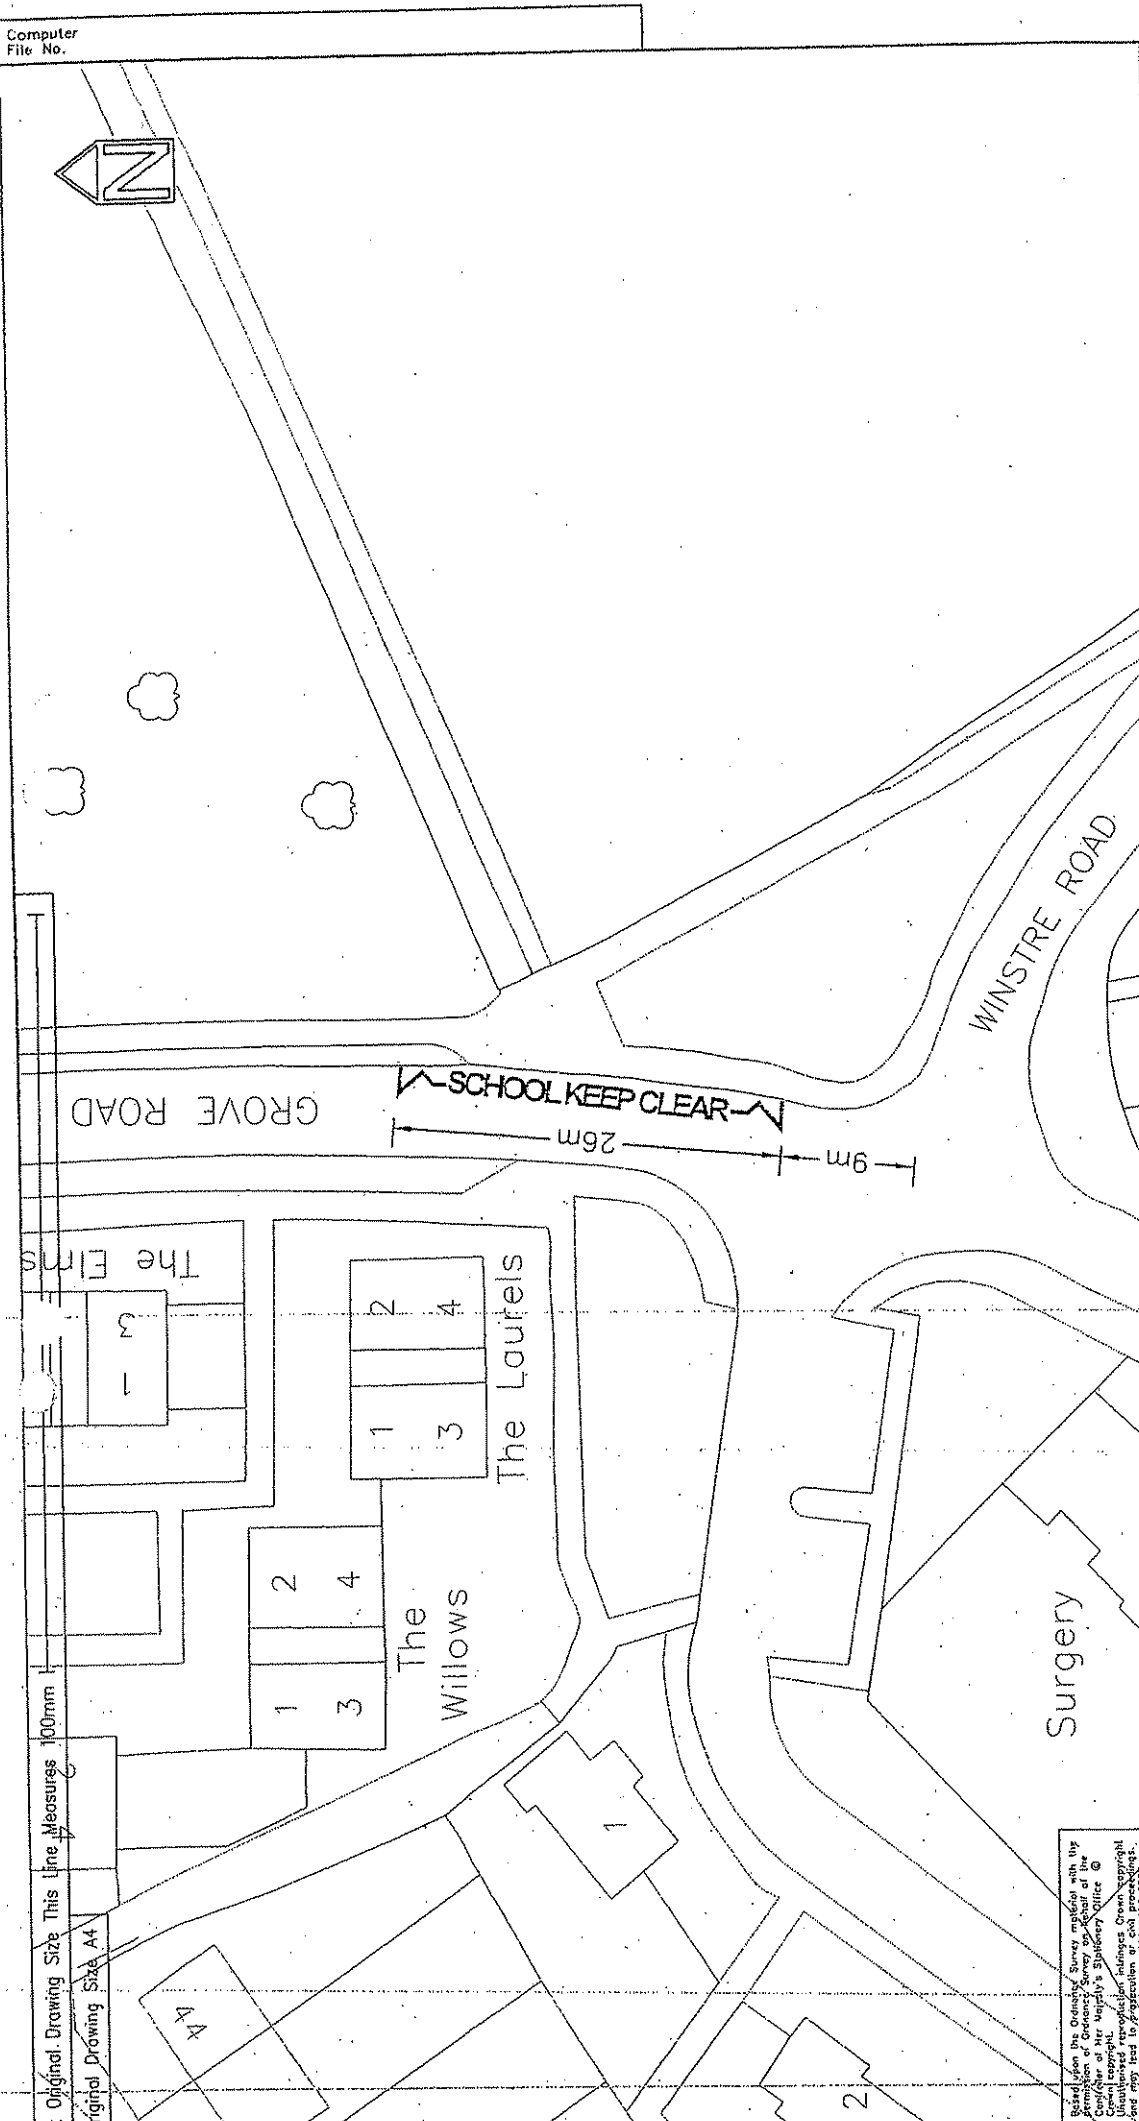

<p>Original Drawing Size This Line Measures 100mm Original Drawing Size A4</p>		Project No.		749202		Drg. No.		M/749202/004		Rev.		A	
		Revision with Dates											
<p>Notes</p> <p>1. This drawing is the copyright of Hertfordshire County Council and must not be reproduced without written permission.</p>		Project Title		Hertsmere School Zig Zags		Drawing Title		Grove Road, Borehamwood		<p><b>Hertfordshire Highways</b></p> <p>Hertfordshire Highways 41-45 Broadwater Road Welwyn Garden City AL7 3EP Tel: 01707 356288 Fax: 01707 356380</p>			
		Initials		Date		Date		Date					
		Sht No.		1 of 1		Scales		1:500					

Noted: This drawing is the copyright of Hertfordshire County Council and must not be reproduced without written permission.

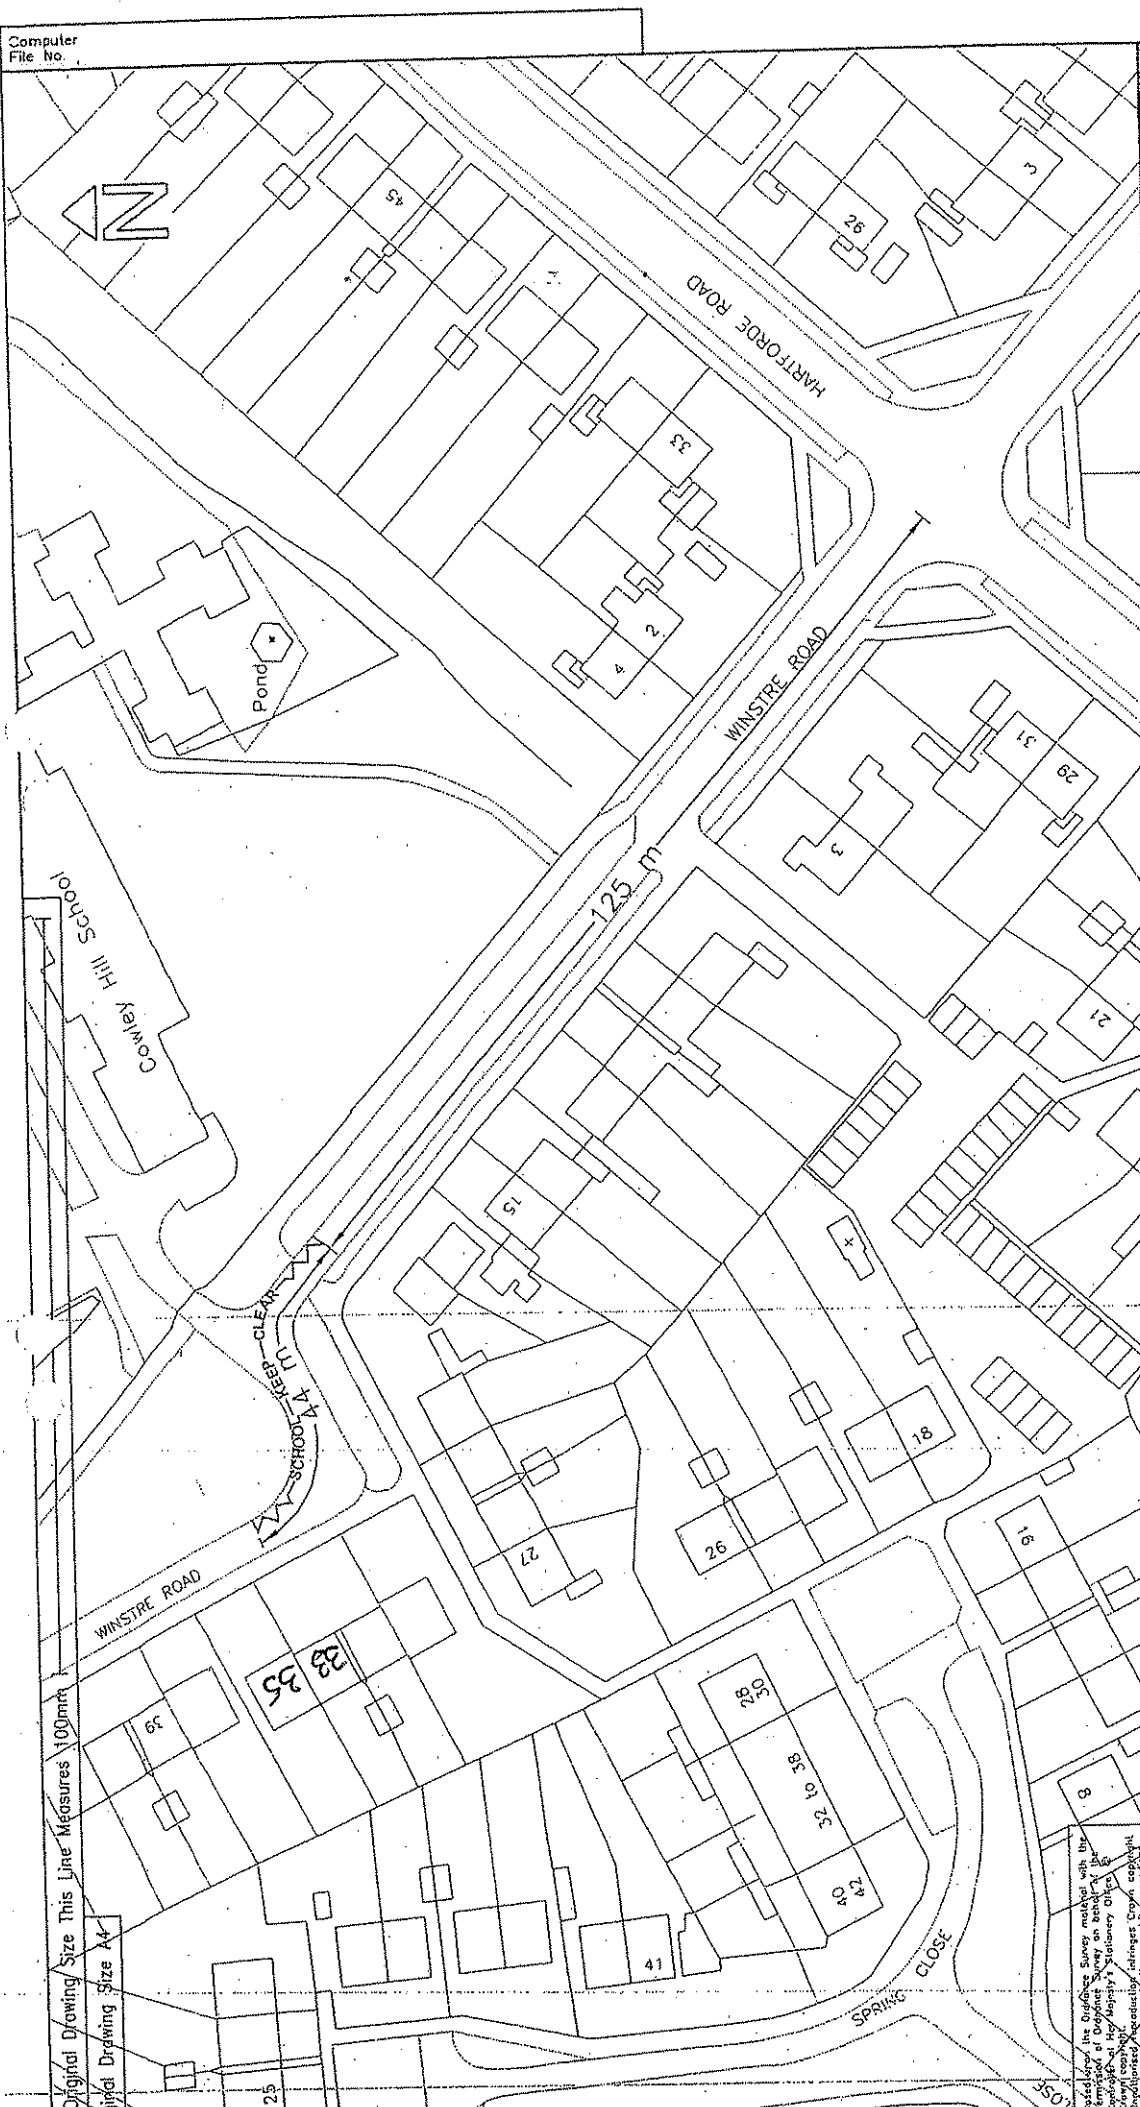

Original Drawing Size This Line Measures 100mm

Based upon the Distance Survey material with the permission of Ordnance Survey on behalf of the Controller of Her Majesty's Stationary Office, Crown copyright. Reproduced by permission. Ordnance Survey data may be used in conjunction with other copyrighted material.

Project No.		749202		Drg. No.		M/749202/003		Rev.		A	
		CAD	Drawn	Checked	Approved		Hertsmere School Zig Zags				
		AW	AW								
Notes				DLH	LL						
Date		22/2/07	22/2/07	2/07	2/07		Hertsmere School Zig Zags				
Sheet No.		1 of 1									
Scales		1:1000									
				Drawing Title		Winstre Road, Borehamwood					



1. **Introduction**  
 2. **Background**  
 3. **Methodology**  
 4. **Results**  
 5. **Discussion**  
 6. **Conclusion**  
 7. **References**  
 8. **Appendix**  
 9. **Index**  
 10. **Table of Contents**  
 11. **Figure 1**  
 12. **Figure 2**  
 13. **Figure 3**  
 217. **Figure 207**  
 218

Highway House  
41-45 Broadway Road  
Weymouth Garden City  
Tel: 01707 356200  
Fax: 01707 356380

This Drawing is the copyright of Hertfordshire County Council and must not be reproduced without written permission

Original Drawing Size This Line Measures 100mm

Original Drawing Size A4

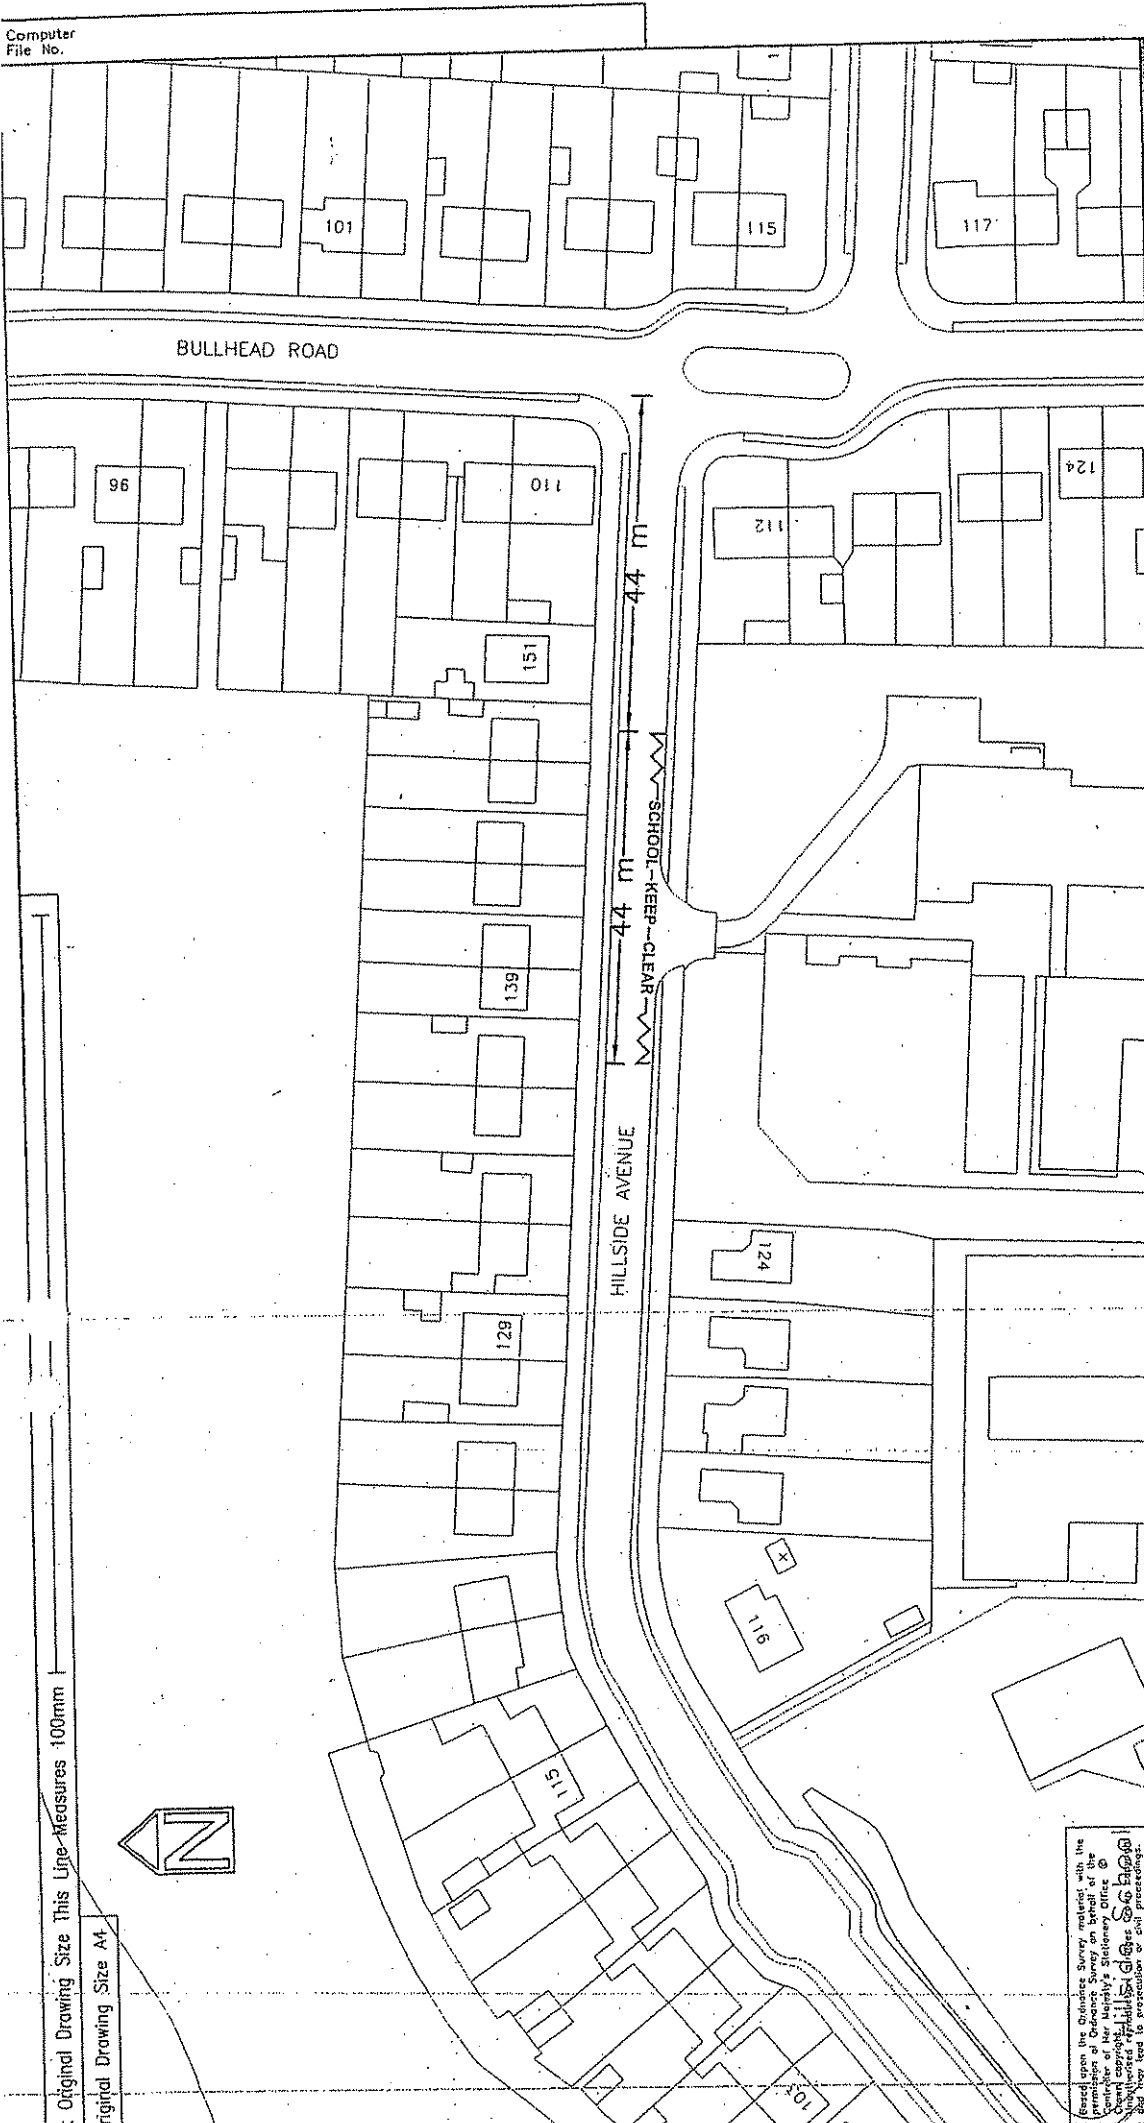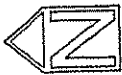

<p><b>Hertfordshire Highways</b>                  Highways Team                  41-45 Broadwater Road                  Welwyn Garden City                  AL7 3BP                  Tel: 01787 350208                  Fax: 01787 350380</p>		Rev.	A												
		M/749202/0002													
Project No.		749202	Drg. No.												
<table border="1"> <tr> <td>CDG</td> <td>Drawn</td> <td>Checked</td> <td>Approved</td> </tr> <tr> <td>Initials</td> <td>AW</td> <td>AW</td> <td>LL</td> </tr> <tr> <td>Date</td> <td>21/2/07</td> <td>21/2/07</td> <td>21/2/07</td> </tr> </table>	CDG	Drawn	Checked	Approved	Initials	AW	AW	LL	Date	21/2/07	21/2/07	21/2/07	Project Title		
CDG	Drawn	Checked	Approved												
Initials	AW	AW	LL												
Date	21/2/07	21/2/07	21/2/07												
Hertsmere School Zig Zags															
Drawing Title															
Hillside Avenue, Borehamwood															
Sheet No.			1 of 1												
Scales			1:1000												
Revision with Dates															
Notes															

I hereby certify that the above Survey was carried out with the  
 assistance of the Surveyors' Office of the  
 Council of Hertfordshire Highways.  
 Signed: **HILLSDALE SCHOOL**  
 Date: 21/2/07  
 Hertfordshire County Council, 10001985 2007



Summerswood  
Primary School

Summerswood  
Primary School

ARUNDEL DRIVE

83 m

FURZEHILL ROAD

MILTON DRIVE

MILTON DRIVE

TENNISON AVENUE

Summerswood

Rev. A

M/749202/001

Project Title

Project No.

749202

CD

AW

21/2/07

21/2/07

Hertsmere School Zig Zags

Furzehill Road, Borehamwood

Drawing Title

1 of 1

1 of 1

1 of 1

1 of 1

1 of 1

1 of 1

1 of 1

1 of 1

1 of 1

Hertfordshire Highways

Highways House  
41-45 Broadwater Road  
Watlington Garden City  
AL7 3SP  
Tel: 01707 356280  
Fax: 01707 356380

This Drawing is the copyright of Hertfordshire County Council and must not be reproduced without written permission.

Original Drawing Size This Line Measures 100mm

300mm Drawing Size A4

and from the Ordnance Survey material with the permission of the Ordnance Survey on behalf of the Controller of Her Majesty's Stationery Office. All rights reserved. No part of this publication may be reproduced, stored in a retrieval system or transmitted in any form or by any means, electronic, mechanical, photocopying, recording or otherwise, without the prior written permission of the Controller of Her Majesty's Stationery Office.