

HERTFORDSHIRE COUNTY COUNCIL
ROAD TRAFFIC REGULATION ACT 1984

Date of Order: 17 April 2009
Order No: 7350

**THE HERTFORDSHIRE (NEWBERRIES AVENUE and CRAIGWEIL AVENUE,
RADLETT) (RESTRICTION OF WAITING) ORDER 2008**

The Hertfordshire County Council in exercise of their powers under Sections 1, 2 and 3 of the Road Traffic Regulation Act 1984 (which said Act of 1984 is hereinafter referred to as "the Act of 1984"), and Part IV of Schedule 9 of the Act of 1984 and of all other enabling powers and after consultation with the Chief Officer of Police in accordance with Part III of Schedule 9 of the Act of 1984, hereby make the following Order:-

1. This Order may be cited as "The Hertfordshire (Newberries Avenue and Criagweil Avenue, Radlett) (Restriction of Waiting) Order 2008" and shall come into operation on Monday 27 April 2009.
2. Save as provided in Articles 3, 4 and 5 of this Order, no person shall cause or permit any vehicle to wait at any time in those lengths of Newberries Avenue and Craigweil Avenue, Radlett as specified in the Schedule to this Order.
3. (1) Nothing in Article 2 of this Order applies to the lengths of road restricted by that Article (which said lengths of road are referred to in this Article as "the restricted area") in relation to –
 - (a) a vehicle being used for Fire and Rescue, Ambulance or Police purposes.
 - (b) anything done with the permission of or at the direction of –
 - (i) a police officer in uniform;
 - (ii) a Civil Enforcement Officer as defined by the Traffic Management Act 2004 and appointed by Hertsmere Borough Council.
 - (c) a vehicle which is prevented from proceeding by circumstances beyond the drivers control or which has stopped in order to avoid injury or damage to persons or property or when required to do so by law;
 - (d) a vehicle which is stationary in order that it may be used for one or more of the purposes specified in sub-Article (2) of this Article and which cannot reasonably be used for such a purpose without stopping in the restricted area;
 - (e) a marked vehicle which, whilst used by a universal service provider in the course of the provision of a universal postal service, is stationary only for so long as may be reasonably necessary for postal packets to be delivered or collected;

In this Article -

The expressions "universal service provider", "provision of a universal postal Service" and "postal packet" shall bear the same meanings as in the Postal Services Act 2000.


- (2) The "purposes" referred to in sub-Article (1)(d) of this Article are –
 - (a) any operation involving building, demolition or excavation;
 - (b) the removal of any obstruction to traffic;
 - (c) the maintenance, improvement or reconstruction of a road;
 - (d) constructing, improving, maintaining, or cleaning of any street furniture; or

Craigweil Avenue
(both sides)


- (a) from its junction with the north east kerbline of Newberries Avenue north eastwards for 10 metres.
- (b) from its junction with the south west kerbline of Newberries Avenue south westwards for 10 metres.

IN WITNESS whereof the Common Seal of the Hertfordshire County Council was here unto affixed this 17th day of April 2009.


The Common Seal of)
Hertfordshire County Council)
was hereunto affixed)
in the presence of:-)


ANDREW L LAYCOCK

County Secretary

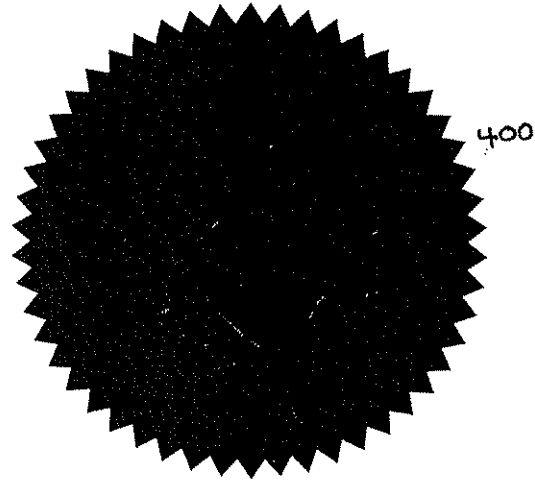

At Original Drawing Size This Line Measures 100mm
 Original Drawing Size At

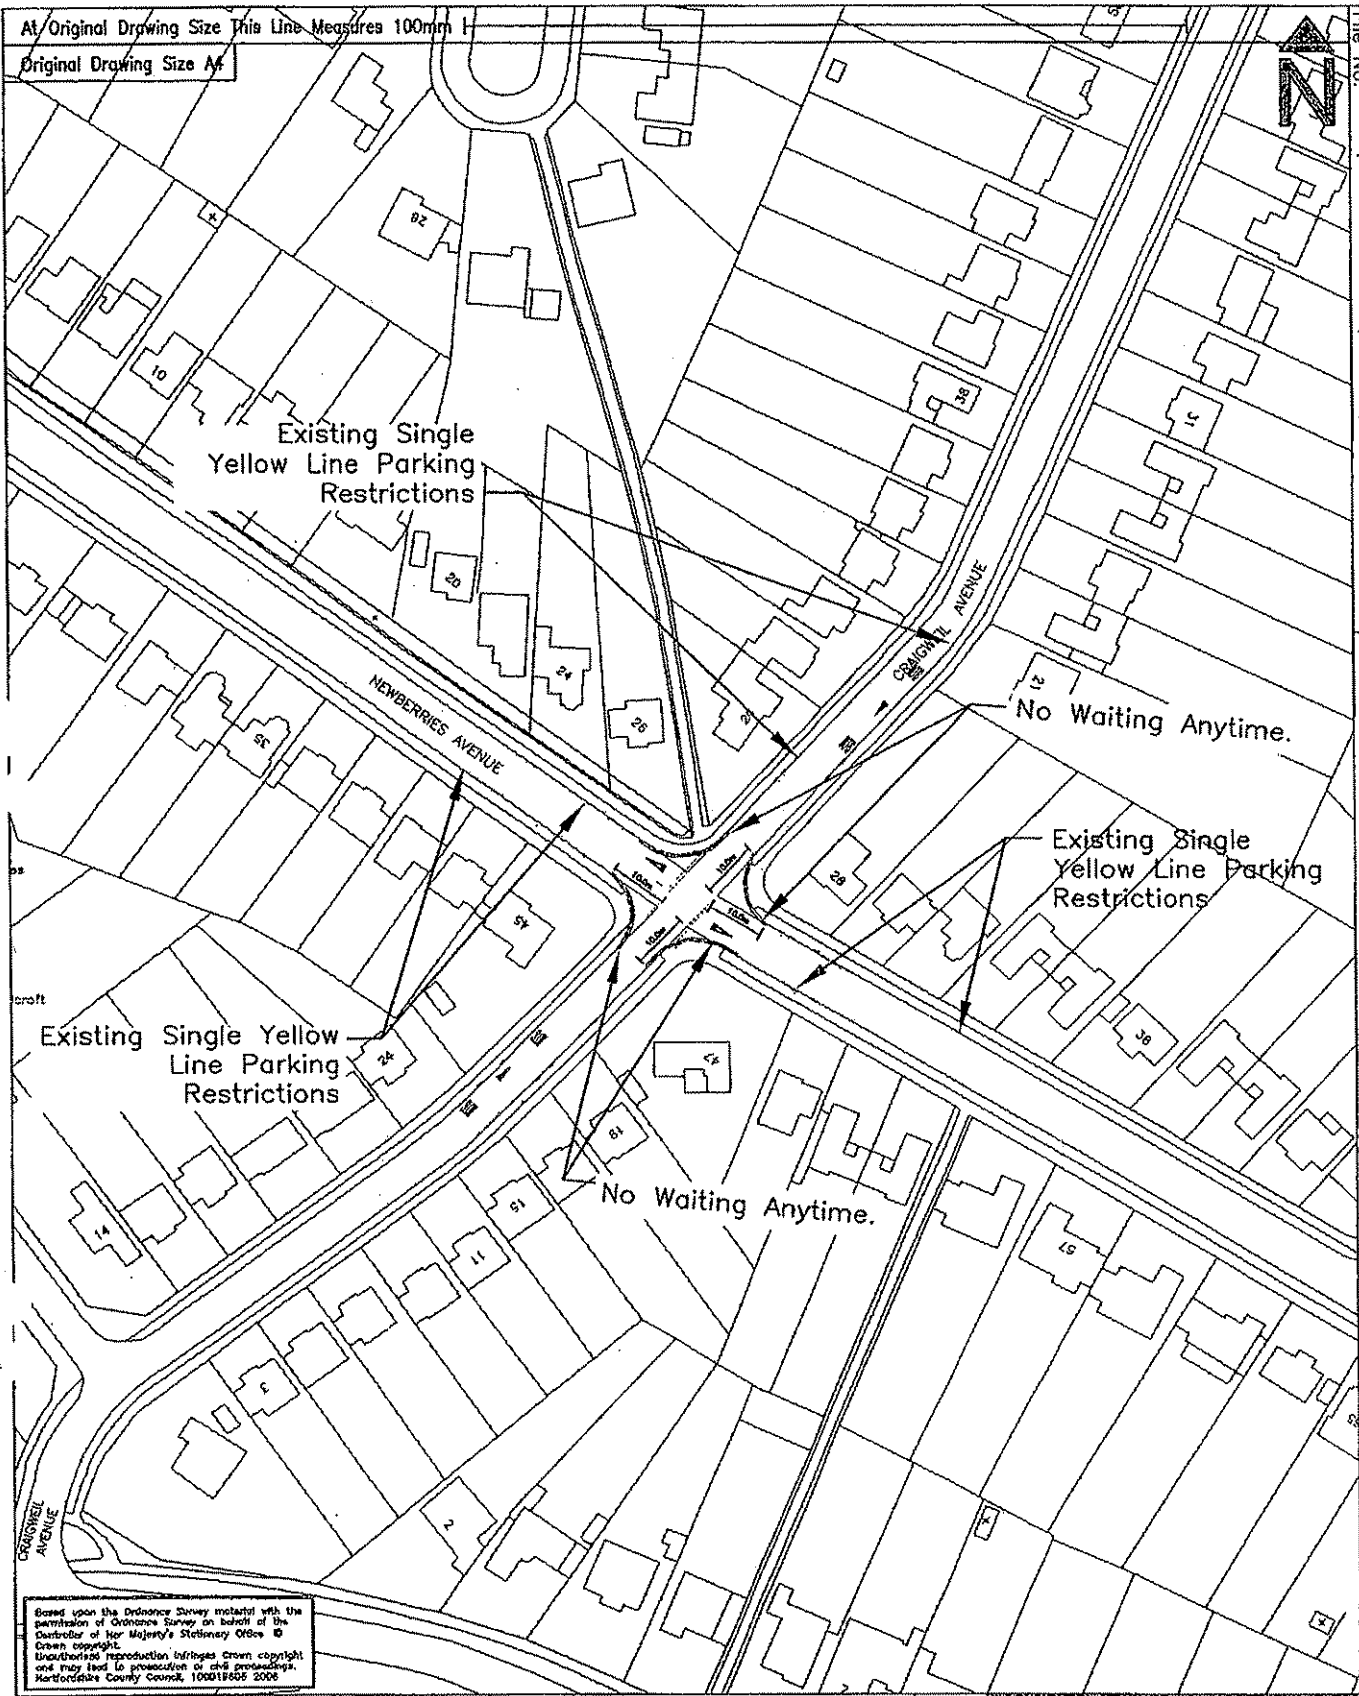

Based upon the Ordnance Survey material with the permission of Ordnance Survey on behalf of the Controller of Her Majesty's Stationery Office © Crown copyright. Unauthorised reproduction infringes Crown copyright and may lead to prosecution or civil proceedings. Hertfordshire County Council, 1998/1999/2008

Project No.		753116		Drg No.		M/ITP09047/062/004		Rev.	
Revisions with Dates				Project Title					
				2008/2009					
				SAFER ROUTES TO SCHOOL					
		Sheet No.		Drawing Title					
		1 OF 1		NEWBERRIES SCHOOL, RADLETT					
In/Date		CAD		Drawn		Checked		Approved	
GAN		GAN							
Date		MAY08		MAY08					
		Scales		TRO DRAWING					
		1:1250							

Hertfordshire Highways

Highways House
 41-45 Broadwater Road
 Welwyn Garden City
 AL7 3SP

Tel: 01707 356200
 Fax: 01707 356380