

ROAD TRAFFIC REGULATION ACT 1984

LANCASHIRE COUNTY COUNCIL

(ARCHERY GARDENS, WINDSOR ROAD, GARSTANG, BLACKPOOL ROAD, POULTON-LE-FYLDE, RUNNYMEDE AVENUE, CRESCENT WEST, THORNTON-CLEVELEYS, WYRE BOROUGH) (PROHIBITION OF WAITING AND PROHIBITION OF LOADING AND UNLOADING) ORDER 2017

The County Council of Lancashire ("the Council") in exercise of its powers under Sections 1, 2 and 4 to the Road Traffic Regulation Act 1984, as amended ("the Act") and of all other enabling powers, after consultation with the Chief Officer of Police in accordance with Part III of Schedule 9 to the Act, hereby make the following Order: -

1. Definitions and Interpretation

For all the purposes of this Order the terms described in this Article shall have the meanings specified:

- a) "**Centreline**" means the centre line of a highway as shown on Ordnance Survey graphical information systems at the time that the Order was prepared;
- b) "**Civil Enforcement Officer**" means a person authorised by or on behalf of Lancashire County Council in accordance with Section 76 of the Traffic Management Act 2004;
- c) "**Disabled Person's Vehicle**" means a Vehicle displaying a Disabled Person's Badge in the circumstances prescribed in Regulations 13, 14, 15 or 16 of The Disabled Persons (Badges for Motor Vehicles) (England) Regulations 2000.
- d) "**Disabled Person's Badge**" means a badge which was -
 - i) issued, or has effect as if issued, to a disabled person or an institution under The Disabled Persons (Badges for Motor Vehicles) (England) Regulations or under regulations having effect in Scotland or Wales under Section 21 of the Chronically Sick and Disabled Persons Act 1970; and
 - ii) has not ceased to be in force.
- e) "**Loading**" and "**Unloading**" means the continuous transference from (or to) a Vehicle to (or from) premises adjacent to where the Vehicle is parked of heavy or unmanageable Goods that are not designed to be carried by hand other than over a very short distance;
- f) "**Parking Disc**" means a device which -
 - i) is 125 millimetres square and coloured blue, if issued on or after 1st April, 2000 or orange if issued before that date;
 - ii) has been issued by a local authority and has not ceased to be valid; and
 - iii) is capable of showing the quarter hour period during which a period of waiting has begun.
- g) "**Penalty Charge Notice**" means a notice served by a Civil Enforcement Officer pursuant to the provisions of section 78 of the 2004 Act and supporting regulations;
- h) A Vehicle displays a Disabled Person's Badge or Parking Disc in the "**Relevant Position**" if -
 - i) the badge/disc is exhibited on the dashboard or fascia of the Vehicle, or
 - ii) where the Vehicle is not fitted with a dashboard or fascia the badge/disc is exhibited in a conspicuous position on the Vehicle, so that the front of the badge/disc is clearly legible from the outside of the Vehicle.

- i) **“Vehicle”** means a motor vehicle, a passenger vehicle, a dual-purpose vehicle, a goods vehicle, a motorcycle or an invalid carriage or any other vehicle of any description whether drawn or propelled along a road by animal or mechanical power.

2. Prohibition of Waiting

Save as is hereinafter provided, no person shall, except upon the direction or with the permission of a police constable in uniform, or a Civil Enforcement Officer, cause or permit any Vehicle to wait at any time, on any day, in the lengths of road set out in Schedule 1 to this Order.

3. Prohibition of Loading/Unloading

Save as is hereinafter provided, no person shall, except upon the direction or with the permission of a police constable in uniform, or a Civil Enforcement Officer, cause or permit any Vehicle to wait at any time, on any day, for the purposes of Loading or Unloading, in the lengths of road set out in Schedule 2 to this Order.

4. General Exemptions

Nothing in Articles 2 and 3 of this Order shall render it unlawful to cause or permit any Vehicle to wait in the lengths of road referred to therein for so long as may be necessary to enable :-

- a) A person to board or alight the Vehicle;
- b) If it cannot conveniently be used for such purpose in any other road to be used in connection with any of the following:-
- i) building, industrial or demolition operations;
 - ii) the removal of any obstruction to traffic;
 - iii) the maintenance, improvement or reconstruction of the said lengths of road;
 - iv) the laying, erection, alteration or repair in or near land adjacent to the said lengths of road of any sewer or of any main, pipe or apparatus or the exercise of any other statutory power or duty for the maintenance and supply of gas, water or electricity or of any telecommunications system as defined in Section 4 of the Telecommunications Act 1984.
- c) The Vehicle to be used for the purposes of a local authority in pursuance of statutory powers or duties if it cannot conveniently be used for such purpose in any other road;
- d) The Vehicle to be used for fire brigade, ambulance or police purposes in pursuance of statutory powers or duties.

5. Exemptions specific to Article 2

Nothing in Article 2 to this Order shall render it unlawful to cause or permit any Vehicle to wait in the lengths of road referred to therein for so long as may be necessary to enable:

- a) Goods to be loaded on to or unloaded from the Vehicle;
- b) A Royal Mail liveried Vehicle engaged in the collection and/or delivery of letters in accordance with the statutory provisions as defined in the Postal Services Act 2000.

6. Exemption for disabled person's Vehicle

Nothing in Article 2 of this Order shall render it unlawful to cause or permit any Vehicle to wait in the lengths of road referred to therein for a period not exceeding three hours (not being a period separated by an interval of less than one hour from a previous period of waiting by the same Vehicle in the same length of road on the same day) if the Vehicle is a Disabled Person's Vehicle which displays in the Relevant Position both a Disabled Person's Badge and a Parking Disc marked to show the quarter hour period during which the period of waiting began.

7. Emergency Exemptions

Nothing in this Order shall render it unlawful to cause or permit any Vehicle to wait in the lengths of road referred to therein when the person in control of the Vehicle:

- a) Is required by law to stop;
- b) Is obliged to stop in order to avoid an accident; or
- c) Is prevented from proceeding along the road due to circumstances beyond his/her control.

8. Miscellaneous

The prohibition imposed by this Order shall be in addition to and not in derogation of any restrictions or requirements imposed by any regulations made, or having effect as if made, under the Act or by or under any other enactment.

9. Effect of Contravention

Failure by a person to comply with any prohibition or restriction contained within this order or any subsequent orders shall constitute a contravention of the same and shall result in the issue by Lancashire County Council and/or its agents of a Penalty Charge Notice which shall be payable by such persons in accordance with the legislation.


10. Commencement of Order

This Order shall come into force on the 3rd day of March 2017 and may be cited as the "Lancashire County Council (Archery Gardens, Windsor Road, Garstang, Blackpool Road, Poulton-Le-Fylde, Runnymede Avenue, Crescent West, Thornton-Cleveleys, Wyre Borough) (Prohibition Of Waiting and Prohibition Of Loading) Order 2017".

Dated this 22nd day of February 2017.

THE COMMON SEAL of the Lancashire County Council was hereunto affixed following a decision made on the 6th day of October 2016 by the Cabinet Member for Highways and Transport

Authorised Signatory

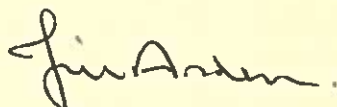


25965

Schedule 1 – Prohibition of Waiting At Any Time


- 1) Archery Gardens, both sides, from the Centreline of the High Street for a distance of 14 metres in an easterly direction;
- 2) Blackpool Road, the south east side, from a point 9 metres south west of the Centreline of Maycroft Avenue for a distance of 22 metres in a south westerly direction;
- 3) Crescent West, the west side, from the Centreline of Runnymede Avenue to the Borough Boundary in a south westerly direction;
- 4) High Street, the east side, from a point 20 metres north of the Centreline of Archery Gardens for a distance of 35 metres in a southerly direction;
- 5) Runnymede Avenue, the south side, from a point 18 metres north west of the Centreline of Crescent West for a distance of 104 metres in a north westerly direction;
- 6) Runnymede Avenue, the south side, from a point 22 metres east of the Centreline of Bispham Road for a distance of 4 metres in an easterly direction;
- 7) Windsor Road, the west side, from a point 10 metres north of the Centreline of Windsor Court for a distance of 20 metres in a southerly direction.

Schedule 2 - Prohibition of Loading At Any Time

- 1) Crescent West, the west side, from the Centreline of Runnymede Avenue to the Borough Boundary line in a south westerly direction;
- 2) Runnymede Avenue, the north side, from the Centreline of Crescent West for a distance of 24 metres in a north westerly direction;
- 3) Runnymede Avenue, the south side, from the Centreline of Crescent West for a distance of 38 metres in a north westerly direction.

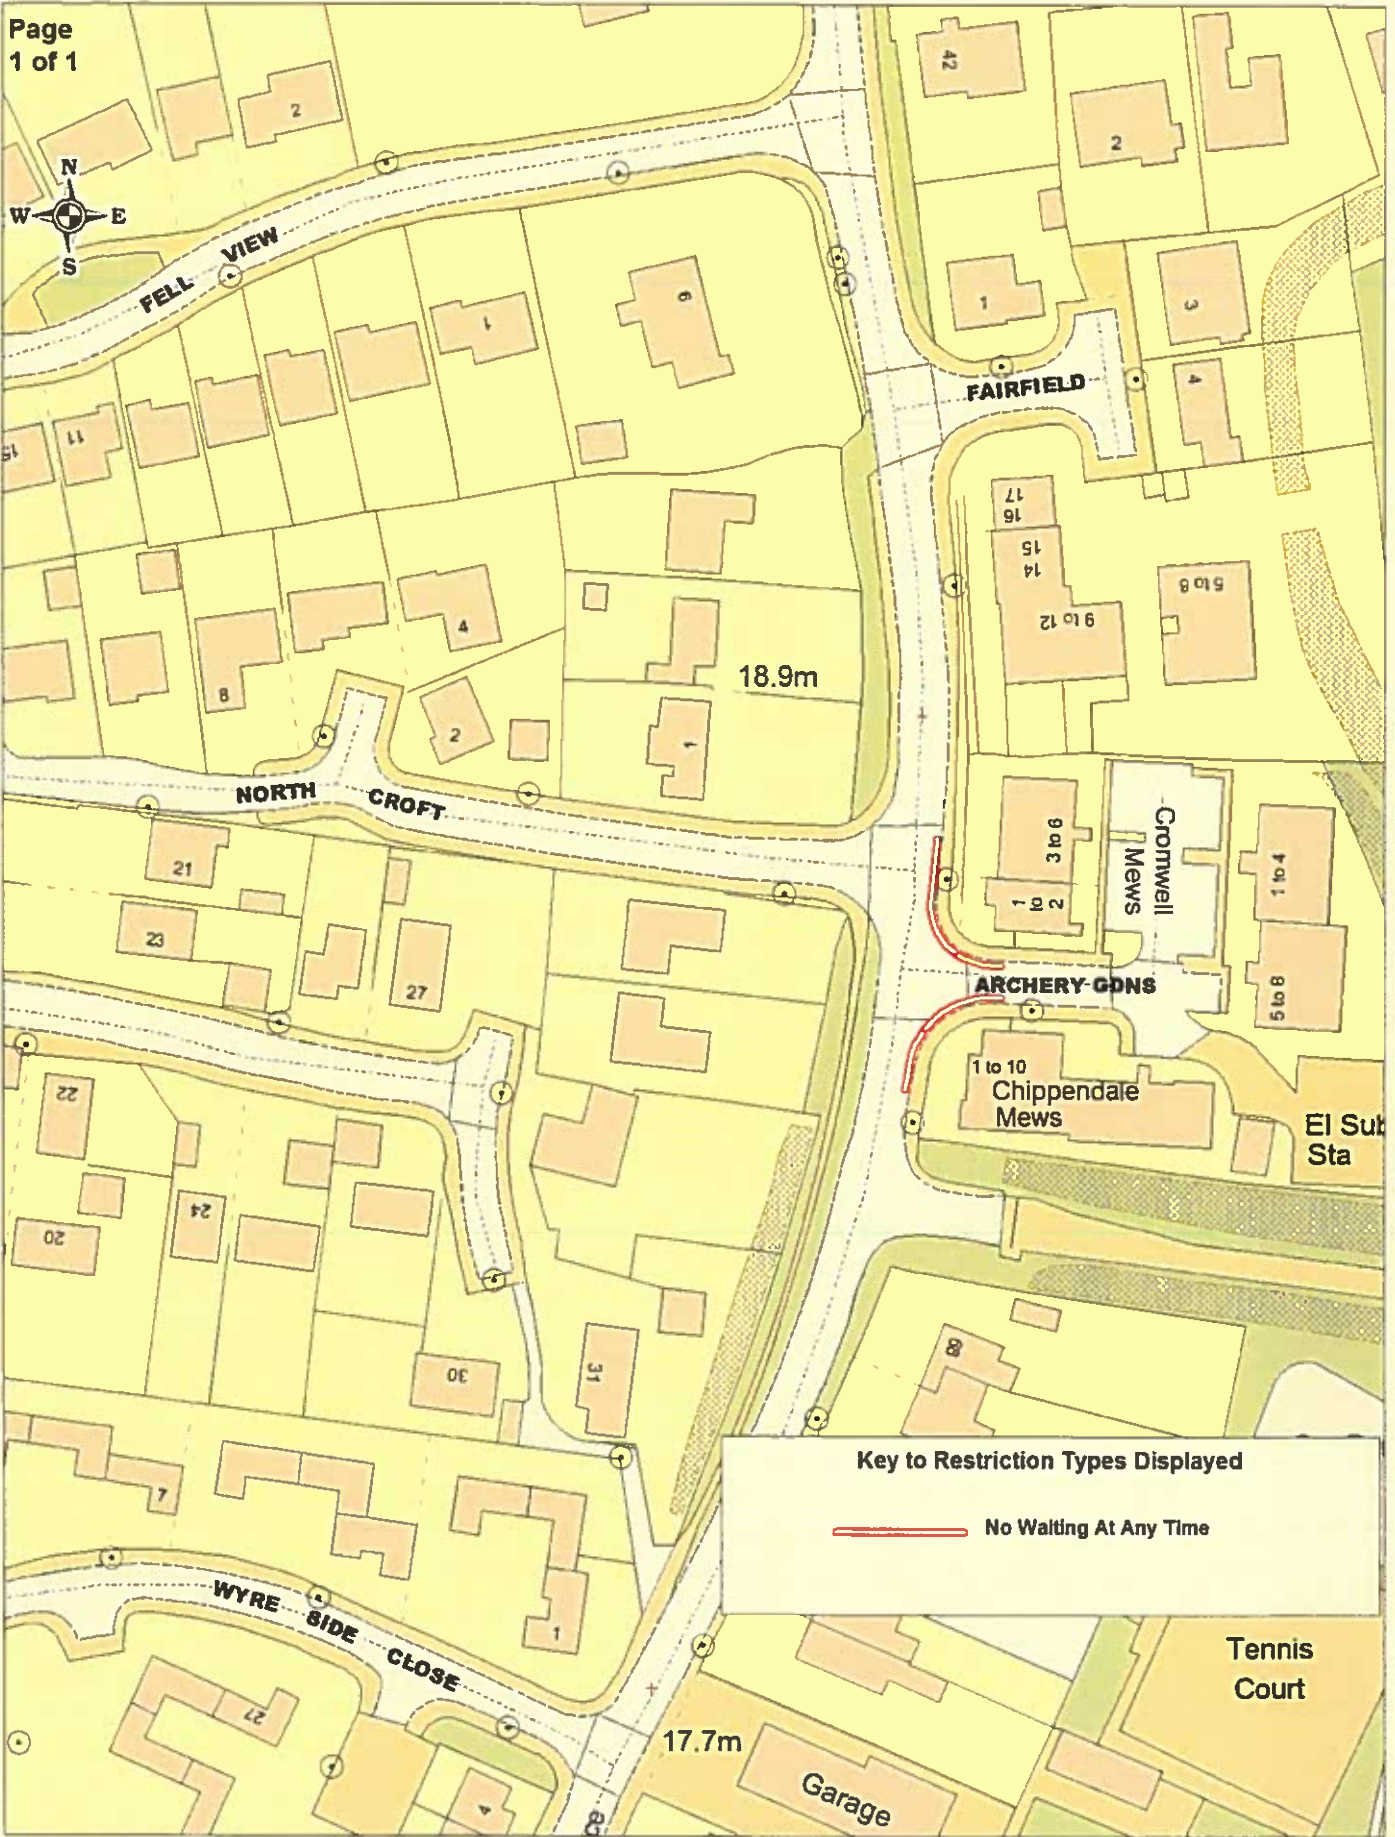

Key to Restriction Types Displayed

 No Waiting At Any Time


Tennis Court




High St - Archery Gnds junc
Garstang
New Double Yellow Lines

© Crown copyright. All rights reserved.
Lancashire County Council
License No. 300
Community Services
Phil Barrett
Director Community Services
P.O. Box 100, County Hall,
PRESTON PR1 0LD

| | |
|---|-----------------|
| SCALE | 1 : 1000 |
| DATE | 01.2016 |
| DRAWING No | |
| DRAWN BY | |
| Scale with care as distortion may occur | |

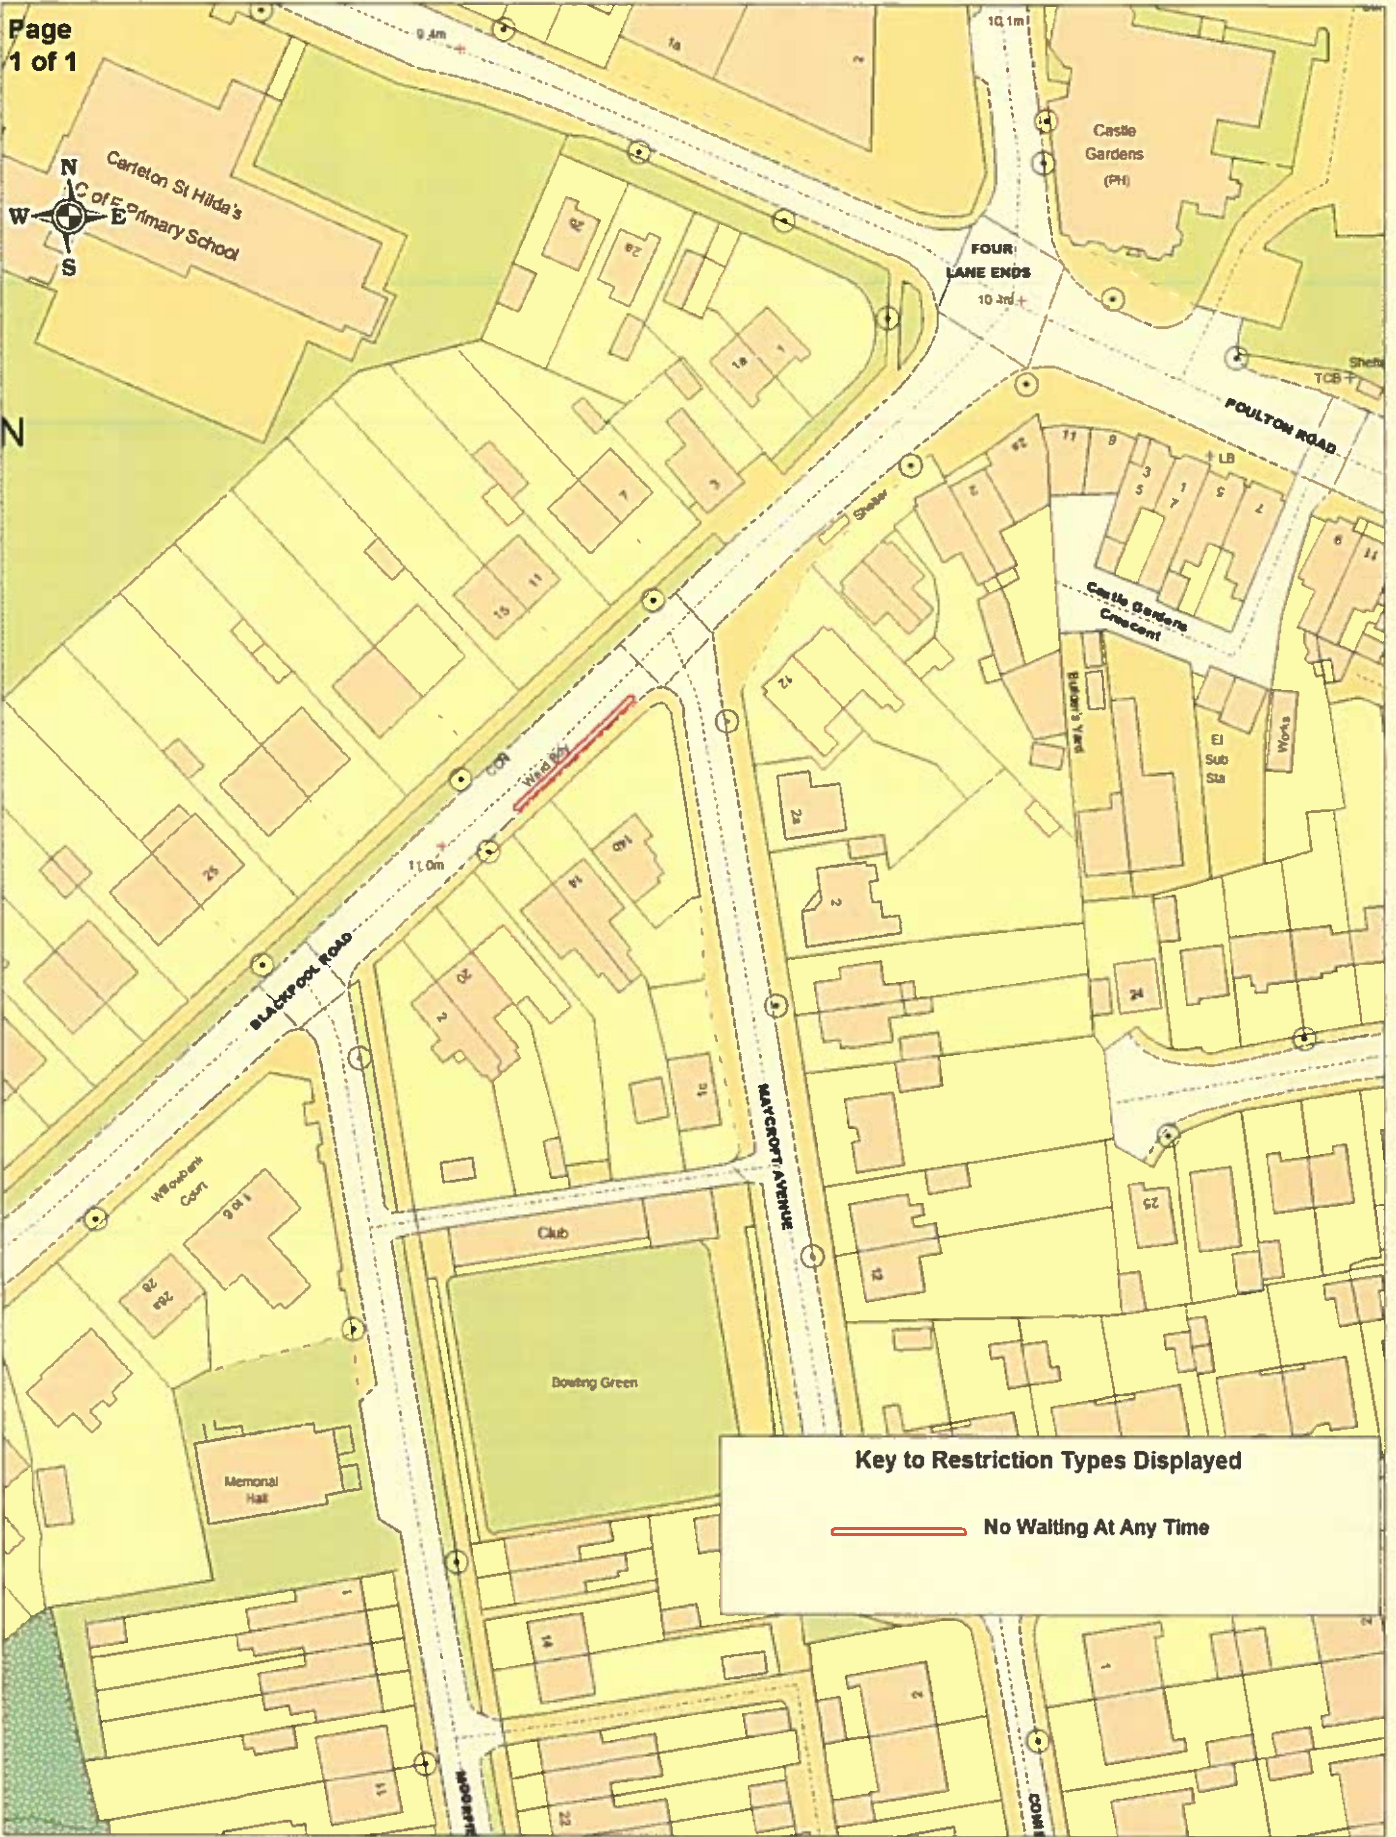

Key to Restriction Types Displayed

 **No Waiting At Any Time**



**Blackpool Rd
Carleton
Extend double yellow Lines**

Community Services
Phil Barrett
Director Community Services
P O Box 100, County Hall,
PRESTON PR1 0LD


SCALE **1 : 1000**

DATE **01.2016**


DRAWING 1 to

DRAWN BY

Scale with care as
distortion may occur

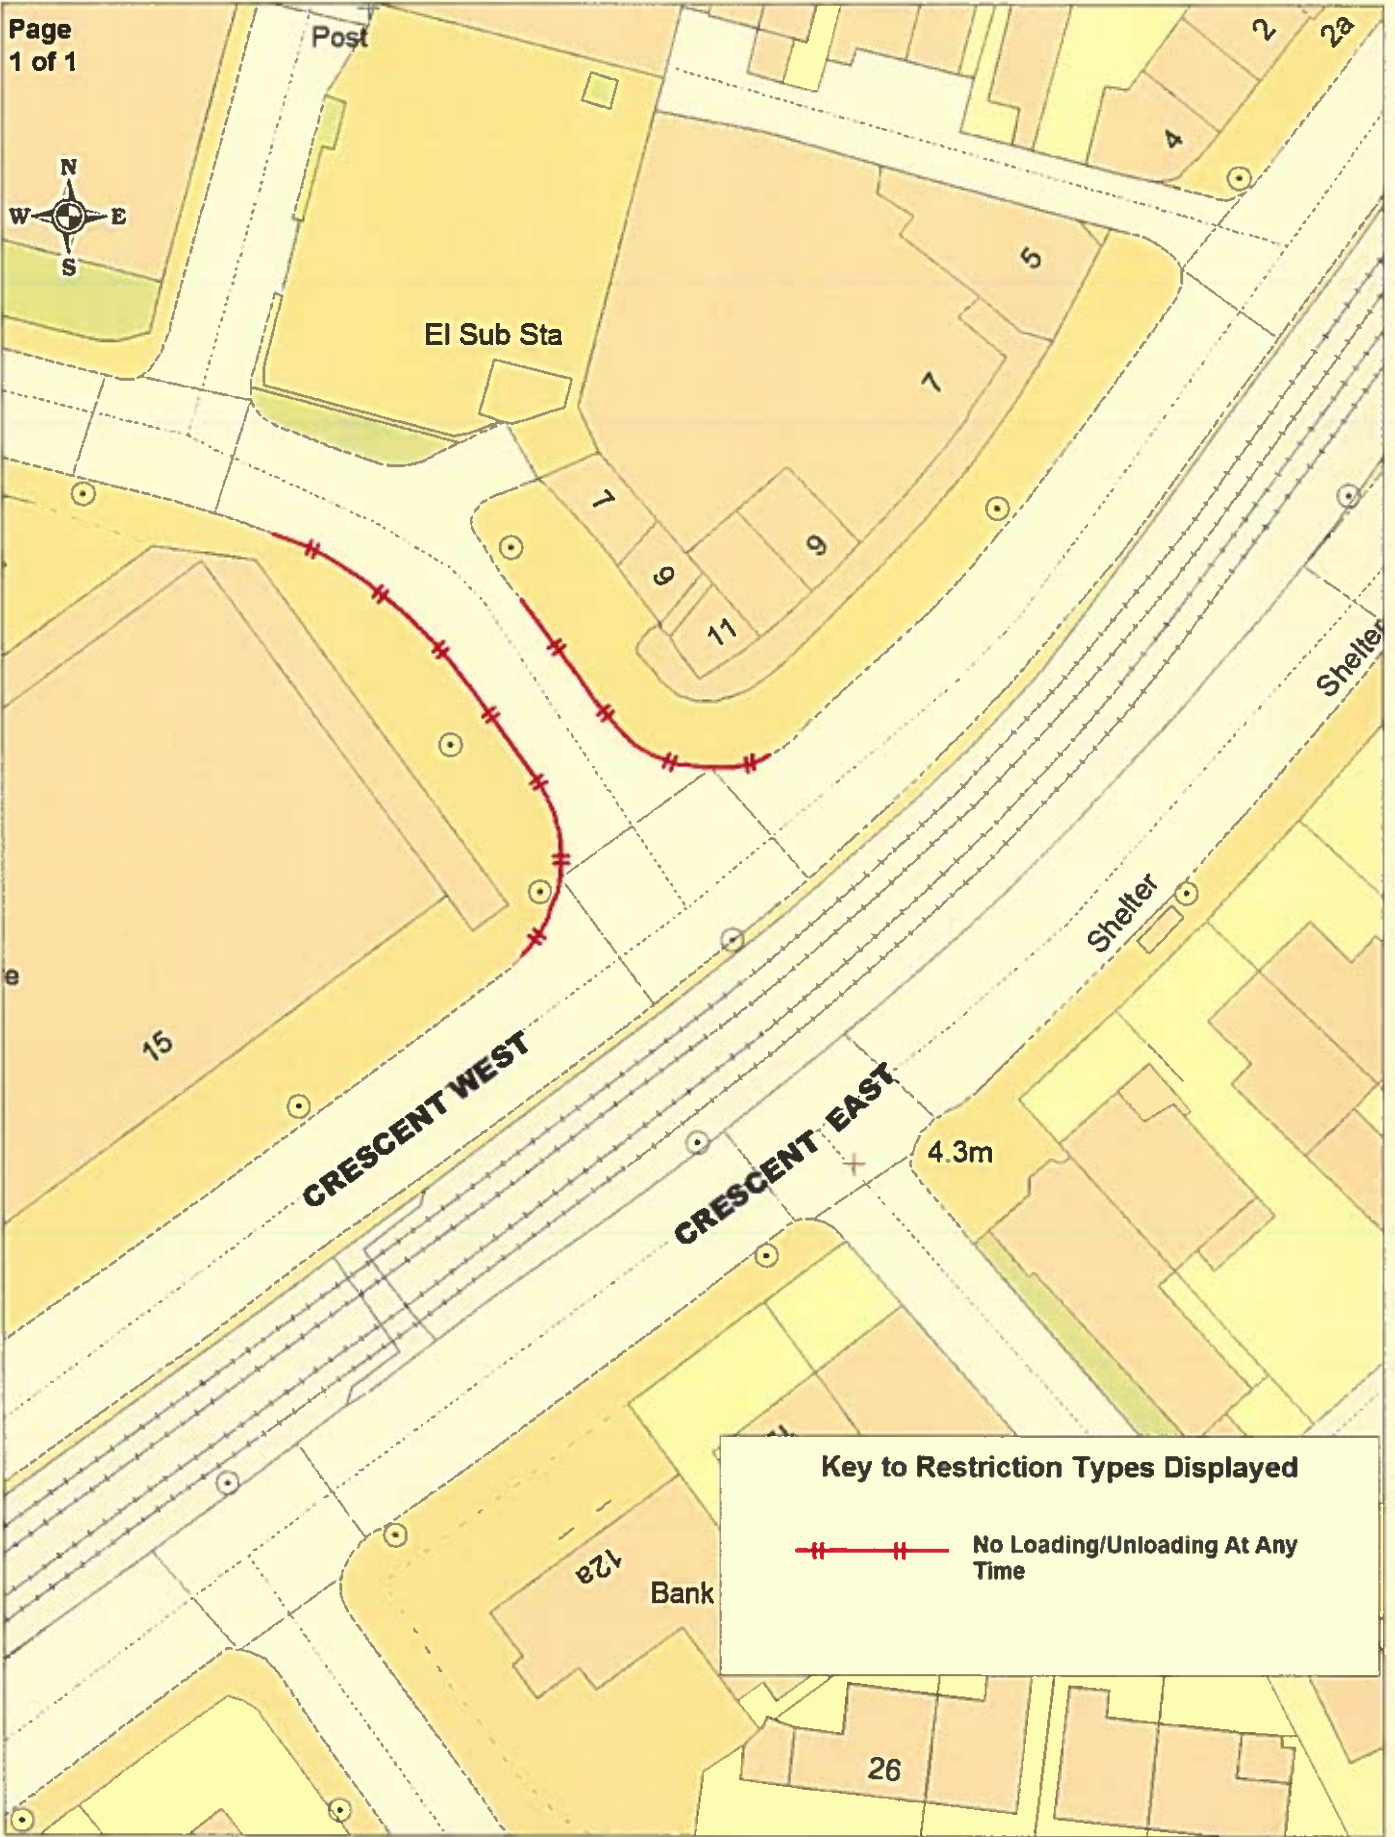

Key to Restriction Types Displayed

 No Loading/Unloading At Any Time



**Runnymede Avenue
Thornton-Cleveleys
New No Loading/Unloading**

© Crown copyright all rights reserved
Lancashire County Council
License No. 3335

**Community Services
Phil Barrett
Director Community Services**
P.O. Box 100, County Hall,
PRESTON PR1 0LD

| | |
|---|-------------------|
| SCALE | 1 : 500 |
| DATE | 10/02/2016 |
| DRAWING No | |
| DRAWN BY | |
| Scale with care as distortion may occur | |



Key to Restriction Types Displayed

 No Waiting At Any Time



**Windsor Crtt-- Windsor Rd junct
Garstang
New Double Yellow Lines**

**Community Services
Phil Barrett
Director Community Services
P.O. Box 100, County Hall,
PRESTON PR1 0LD**

| | |
|---|-----------------|
| SCALE | 1 : 1000 |
| DATE | 01.2016 |
| DRAWING No | |
| DRAWN BY | |
| Scale with care as distortion may occur | |