

ROAD TRAFFIC REGULATION ACT 1984

LANCASHIRE COUNTY COUNCIL

(BULL STREET, CURZON STREET, MANCHESTER ROAD, ST JAMES'S ROW, ST JAMES'S STREET, THE MALL, BURNLEY BOROUGH) (SUSPENSION, PROHIBITION OF WAITING, PROHIBITION OF LOADING, GOODS VEHICLE PARKING) EXPERIMENTAL ORDER 2017 (MODIFICATION 1)

The County Council of Lancashire ("the Council") in exercise of its powers under Sections 9, and 10(2) of the Road Traffic Regulation Act 1984, as amended ("the Act") and of all other enabling powers, after consultation with the Chief Officer of Police in accordance with Part III of Schedule 9 to the Act, hereby make the following Order: -

1. Suspension

The following provisions of the "Lancashire County Council (Bull Street, Curzon Street, Manchester Road, St James's Row, St James's Street, The Mall, Burnley Borough) (Suspension, Prohibition Of Waiting, Prohibition Of Loading Disabled Parking, Goods Vehicle Parking) Experimental Order 2016" are hereby suspended:

- a) Items l), m), n) o) and q) of Schedule 1;
- b) The whole of Schedule 2;
- c) Items n), p) and q) of Schedule 3;
- d) The whole of Schedule 4;
- e) Item b of Schedule 6;
- f) The whole of Schedule 7.

2. Schedule 1 Modification

Schedule 1 of the "Lancashire County Council (Bull Street, Curzon Street, Manchester Road, St James's Row, St James's Street, The Mall, Burnley Borough) (Suspension, Prohibition Of Waiting, Prohibition Of Loading Disabled Parking, Goods Vehicle Parking) Experimental Order 2016" is hereby modified so as to insert the items in schedule 1 to this Order.

3. Schedule 3 Modification

Schedule 3 of the "Lancashire County Council (Bull Street, Curzon Street, Manchester Road, St James's Row, St James's Street, The Mall, Burnley Borough) (Suspension, Prohibition Of Waiting, Prohibition Of Loading Disabled Parking, Goods Vehicle Parking) Experimental Order 2016" is hereby modified so as to insert the items in schedule 2 to this Order.

4. Schedule 6 Modification

Schedule 6 of the "Lancashire County Council (Bull Street, Curzon Street, Manchester Road, St James's Row, St James's Street, The Mall, Burnley Borough) (Suspension, Prohibition Of Waiting, Prohibition Of Loading Disabled Parking, Goods Vehicle Parking) Experimental Order 2016" is hereby modified so as to insert the items in schedule 3 to this Order.


5. Commencement of Order

This Order shall come into force on the 19th June 2017 and will be in operation for the remaining operational period of the ETRO up to the original maximum period of eighteen months, and may be cited as the "Lancashire County Council (Bull Street, Curzon Street, Manchester Road, St James's Row, St James's Street, The Mall, Burnley Borough) (Suspension, Prohibition Of Waiting, Prohibition Of Loading, Goods Vehicle Parking) Experimental Order 2017 (Modification 1)".

Dated this 7th day of June 2017.

THE COMMON SEAL of the Lancashire County Council was hereunto affixed pursuant to the scheme of delegation to chief officers.

Authorised Signatory

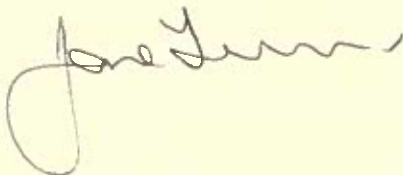

26219

Schedule 1 - Schedule 1 Modification – Prohibition of Waiting

- a) St James's Street, Burnley, the north side, from a point 50 metres east of the centreline of Hammerton Street for a distance of 20 metres in an easterly direction.
- b) St James's Street, Burnley, the north side, from a point 82 metres east of the centreline of Hammerton Street for a distance of 102 metres in an easterly direction.
- c) St James's Street, Burnley, the south side, from a point 72 metres west of the centreline of Manchester Road for a distance of 85 metres in a westerly direction.
- d) St James's Street, Burnley, the south side, from a point 172 metres west of the centreline of Manchester Road to the junction with Hammerton Street.

Schedule 2 - Schedule 3 Modification – Prohibition of Loading/Unloading

- a) St James's Street, Burnley, the south side, from a point 72 metres west of the centreline of Manchester Road for a distance of 85 metres in a westerly direction.
- b) St James's Street, Burnley, the south side, from a point 172 metres west of the centreline of Manchester Road to the junction with Hammerton Street.

Schedule 3 - Schedule 6 Modification – Goods Vehicle Loading Bay

- a) St James's Row, Burnley, both sides, from its junction with St James's Street for a distance of 15 metres in a south-westerly direction.
- b) Curzon Street, Burnley, the east side, from a point 18 metres north of the centreline of St James's Street for a distance of 14 metres in a northerly direction.
- c) Curzon Street, Burnley, the east side, from a point 65 metres north of the centreline of St James's Street for a distance of 10 metres in a northerly direction.
- d) St James's Street, Burnley, the north side, from a point 28 metres east of the centreline of Hammerton Street for a distance of 22 metres in an easterly direction.
- e) St James's Street, Burnley, the north side, from a point 70 metres east of the centreline of Hammerton Street for a distance of 12 metres in an easterly direction.
- f) St James's Street, Burnley, the south side, from a point 53 metres west of the centreline of Manchester Road for a distance of 19 metres in a westerly direction.
- g) St James's Street, Burnley, the south side, from a point 157 metres west of the centreline of Manchester Road for a distance of 15 metres in a westerly direction.
- h) The Mall, Burnley, all sides, from its junction with Curzon Street for its entire length.



Community Services
 Phil Barrett
 Director Community
 Services
 P.O. Box 100, County Hall,
 PRESTON PR1 0LD

Copyright © 2017 Lancashire County Council
 All rights reserved. No part of this publication may be reproduced, stored in a retrieval system, or transmitted, in any form or by any means, without the prior written permission of Lancashire County Council.



DRAWING TITLE

Burnley Town Centre

SCALE 1 : 1000


DATE 19/06/2017

DRAWING NO. SB/05/17

DRAWN BY TJP

Scale with care as an
 distortion may occur

Location Map

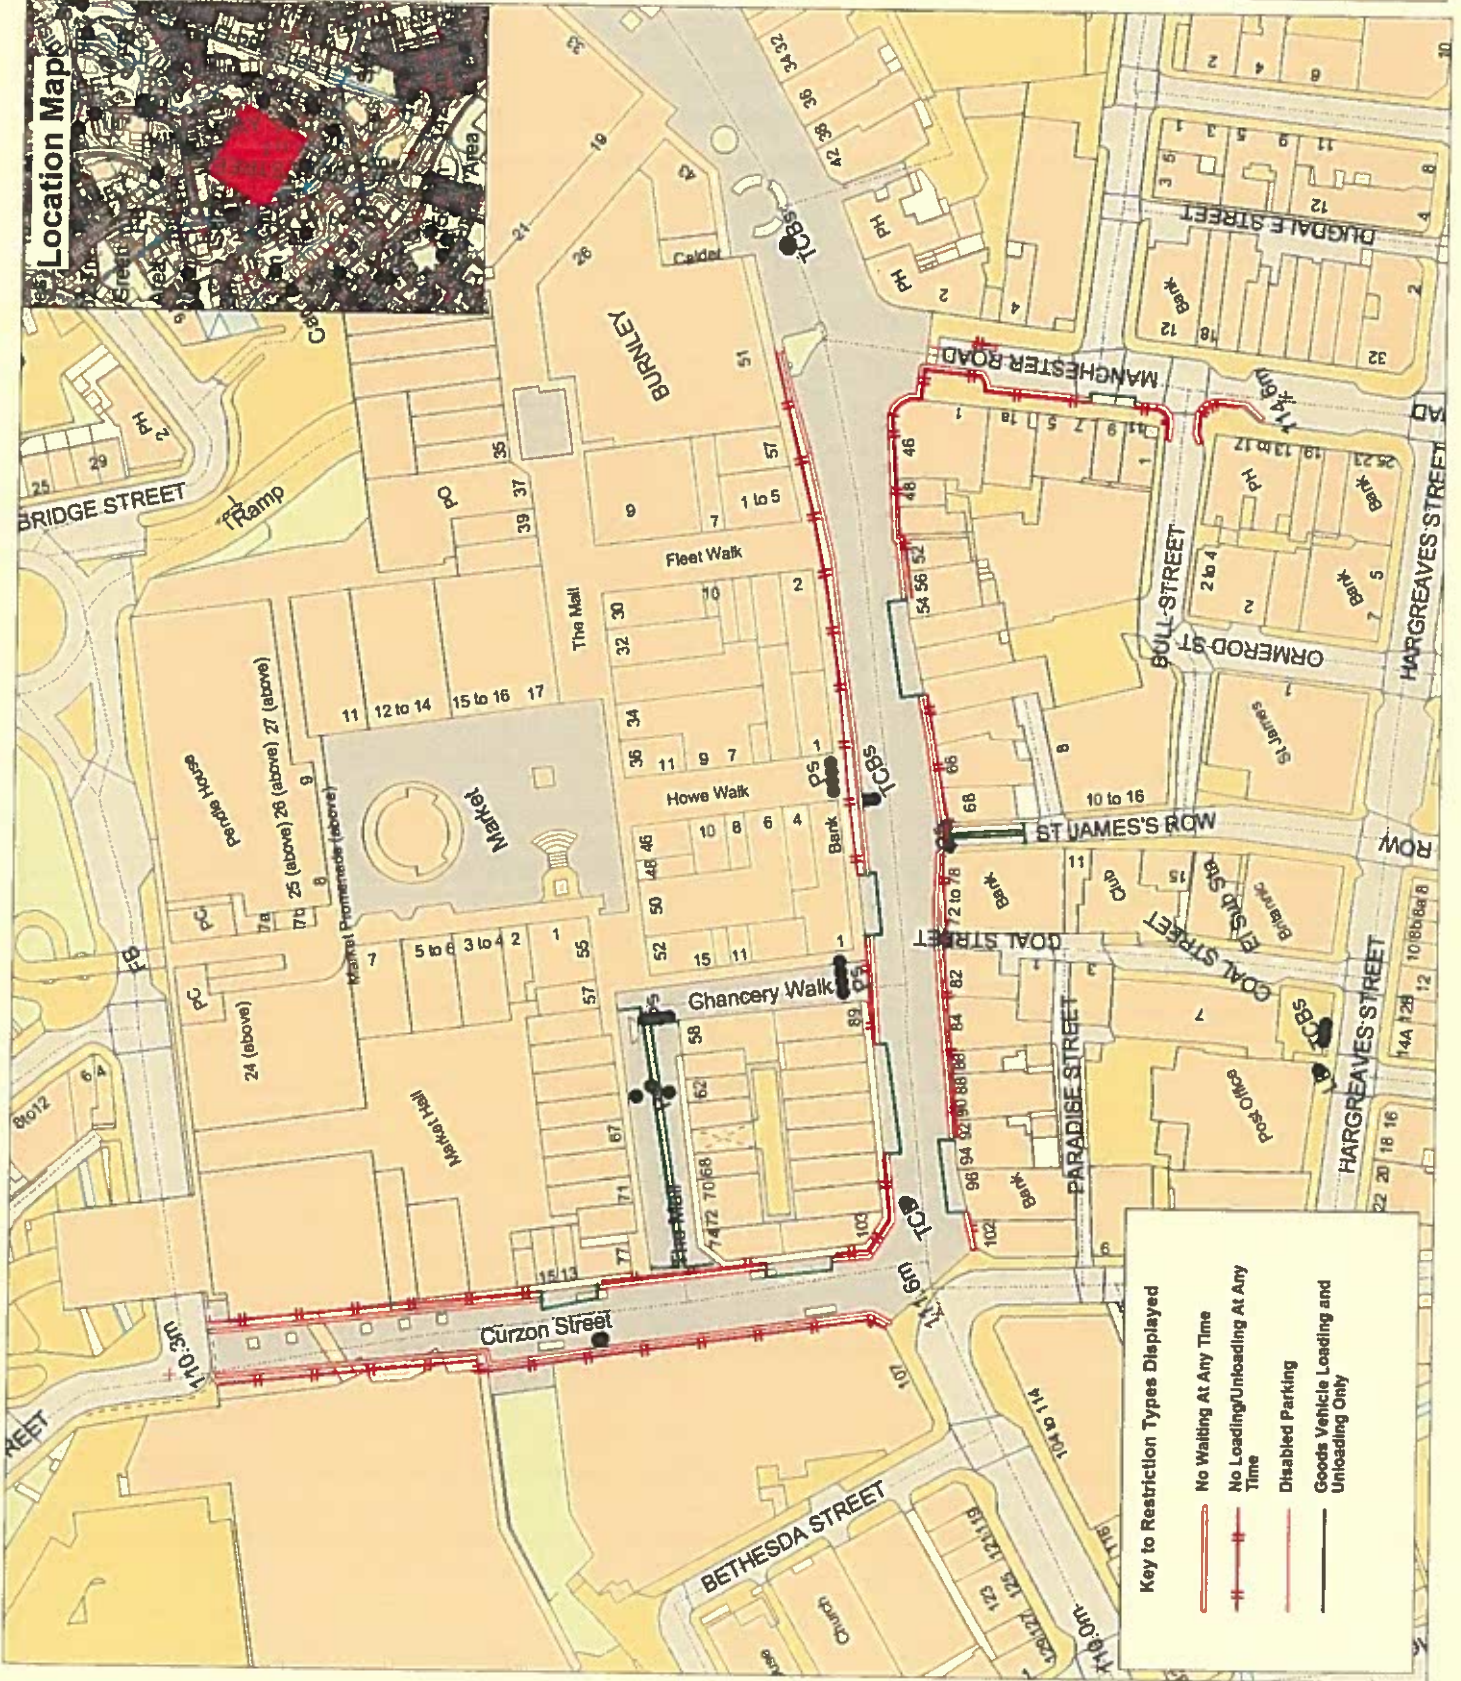

Key to Restriction Types Displayed

- No Waiting At Any Time
- No Loading/Unloading At Any Time
- Disabled Parking
- Goods Vehicle Loading and Unloading Only