



GT46/2/189

**ROAD TRAFFIC REGULATION ACT 1984 – SECTIONS 64 AND 65
AUTHORISATION OF TRAFFIC SIGNS AND SPECIAL DIRECTION**

The Secretary of State for Transport, in exercise of his powers under Sections 64 and 65 of the Road Traffic Regulation Act 1984, and of all other powers enabling him in that behalf, for the purpose of informing road users of conditions attached to the use of permit holder parking places in various roads within the Woodlands, Dawsons Corner and Pudsey areas of Leeds, hereby:-

1. authorises the erection at or within 5 metres of the sites numbered S.56 - S.61 on the attached plan numbered GT46/2/189(Pt1)-3 of a traffic sign (hereinafter referred to as "the authorised sign A") conforming as to size, colour and character with that shown at S.56 - S.61 on the said plan; and
 2. authorises the erection at or within 5 metres of the sites numbered S.62 - S.81 on the said plan of a traffic sign (hereinafter referred to as "the authorised sign B") conforming as to size, colour and character with that shown at S.62 - S.72 on the said plan, save that the permit identification code may be varied as appropriate; and
 3. directs that it is a condition of this authorisation that the authorised signs A and B may be placed only to indicate the effect of a corresponding Traffic Regulation Order; and
 4. directs, without prejudice to any statutory provision to the like effect, that it is a condition of this authorisation that the erection of the authorised signs A and B at or near the said sites shall continue to have effect only until such day as may be appointed by one month's notice given by the Secretary of State in writing to the traffic authority for the removal or alteration of the authorised signs A and B and on that day the said authorisation shall, without prejudice to the giving of any further authorisation or direction, cease to have effect.
-



GT46/2/189


The provisions of Regulations 12, 18 and 19 of the Traffic Signs Regulations 2002 (Part I of SI2002/3113) shall apply to the authorised signs A and B in the same manner as they apply to the sign shown in diagram 660 in Schedule 2 to those Regulations.

Dated 18 October 2006

Signed by authority of the Secretary of State

W. H. M. O. N.


A Grade 7 Official of the Department for Transport

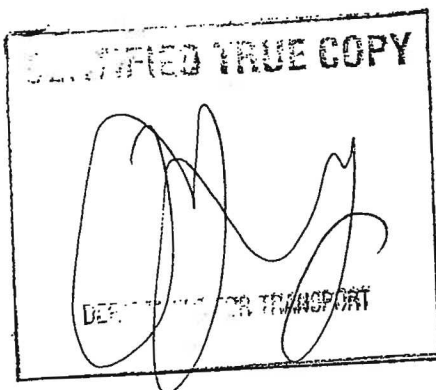

[illegible]


8	070			
---	-----	--	--	--

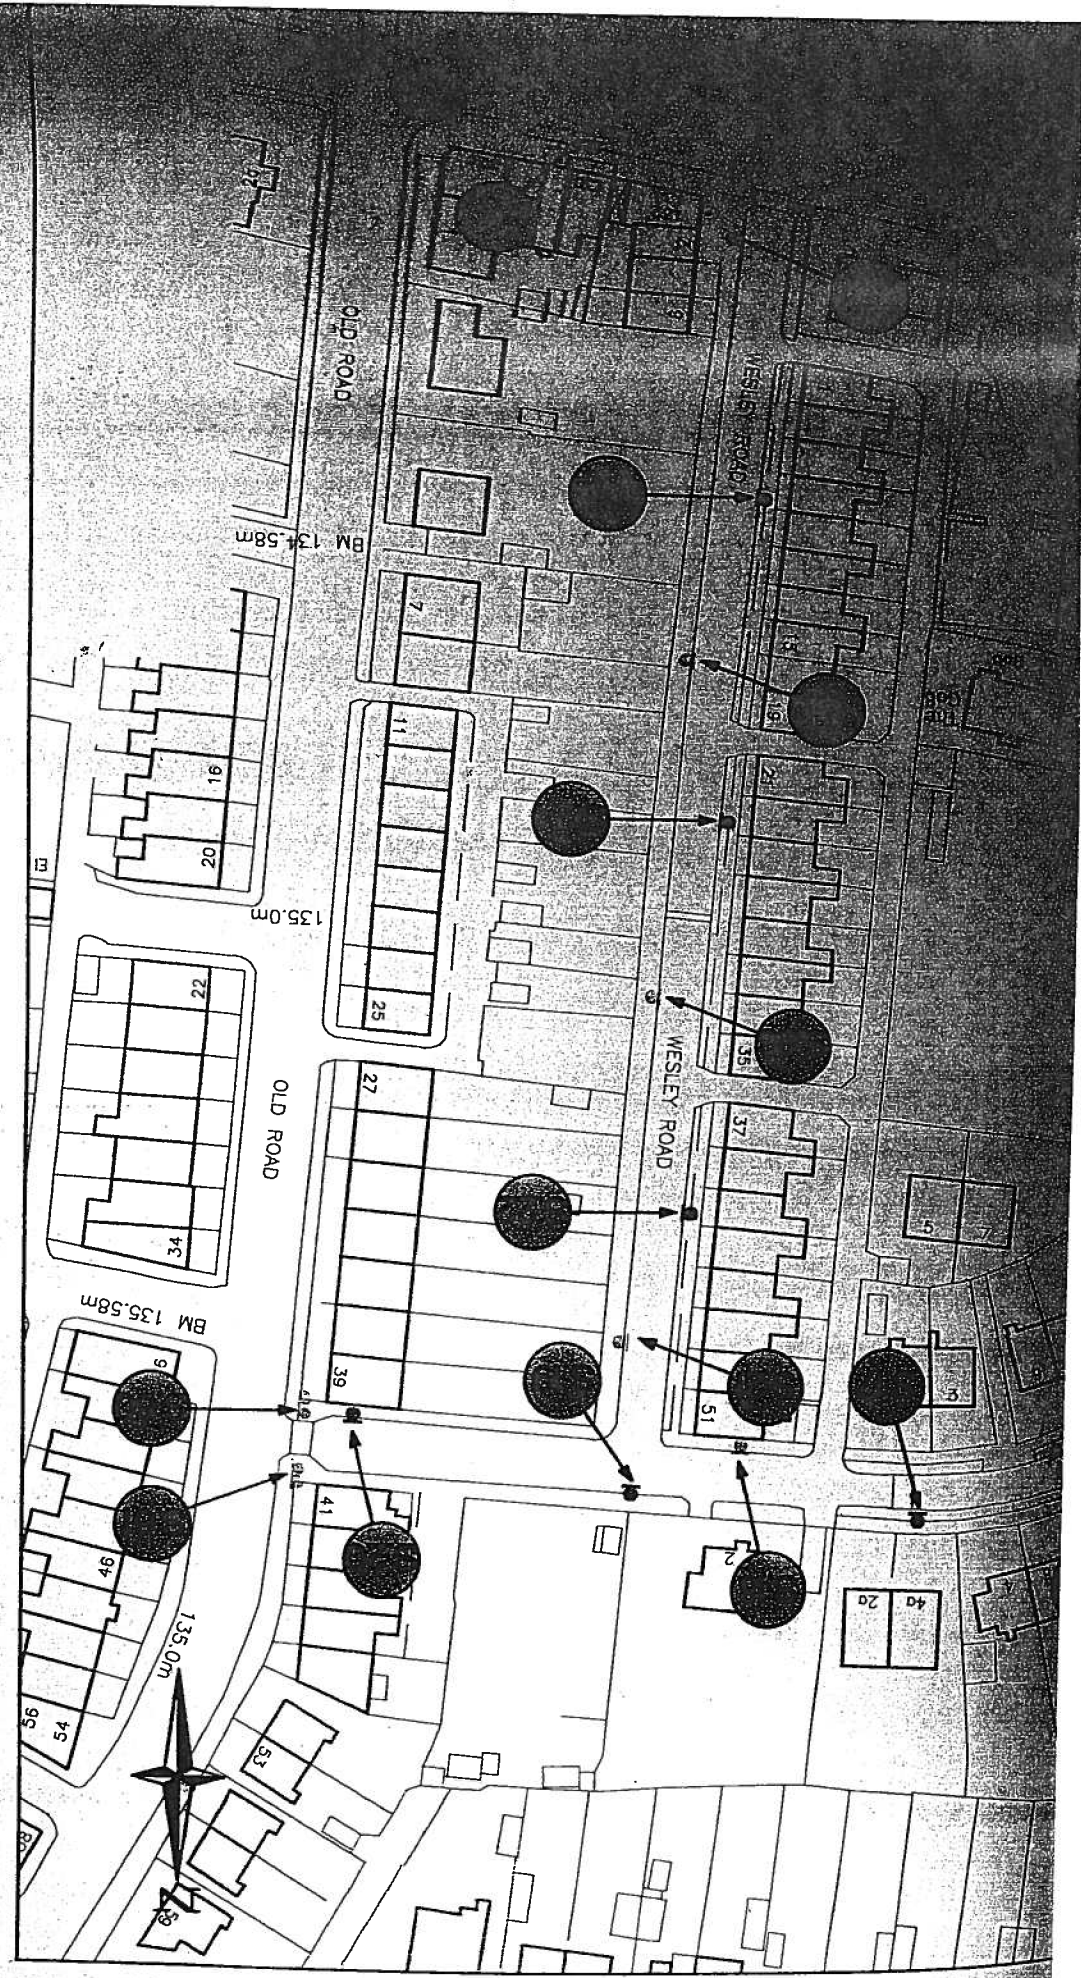

ON ZONED


NE A

NE B

ED WAITING

ING

IGNING POSITIONS.

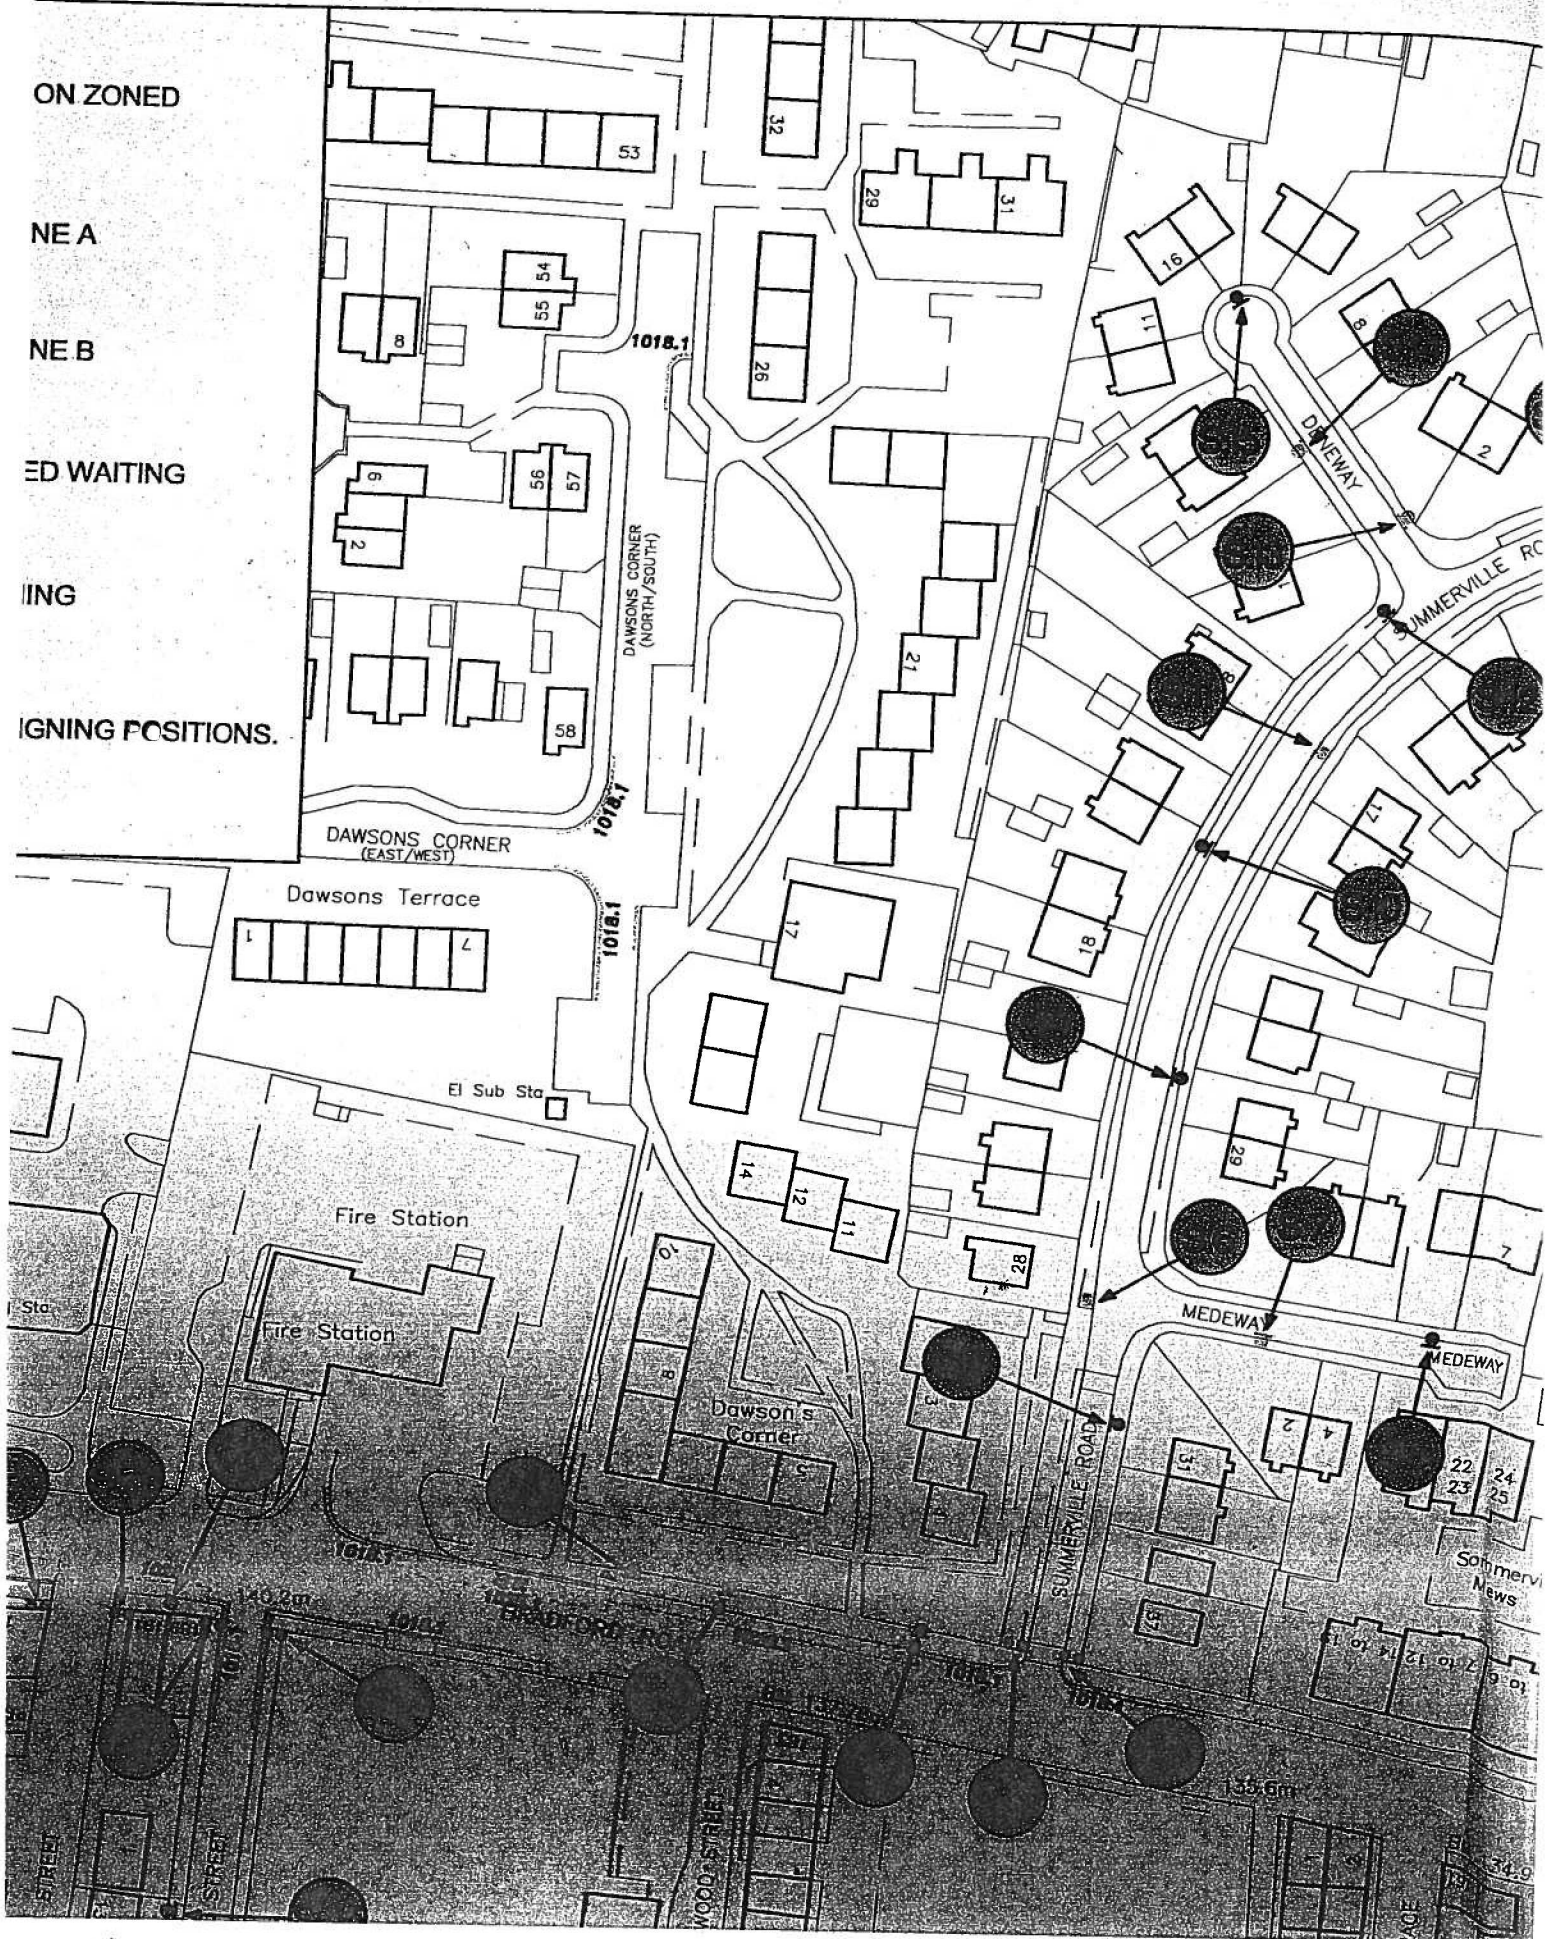


ING DETAIL / KEY

POSITION OF NEW SIGNING ON EXISTING LIGHTING COLUMNS

POSITION OF NEW SIGNING ON 1 NEW POST


POSITION OF NEW SIGNING ON 2 NEW POSTS

POSITION OF NEW SIGNING ON BUS STOP FLAG POSTS

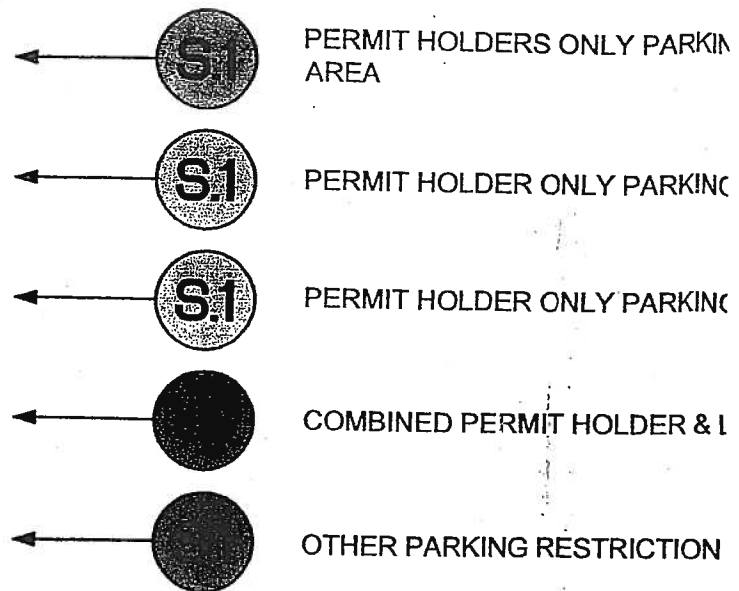

NG NOTES

POSITIONS OF NEW SIGNS ARE APPROXIMATED. PLEASE CONTACT TRAFFIC ENGINEER FOR SETTING OUT ACTUAL
CONFLICTING PARKING SIGN PLATES AND POLES TO BE REMOVED.

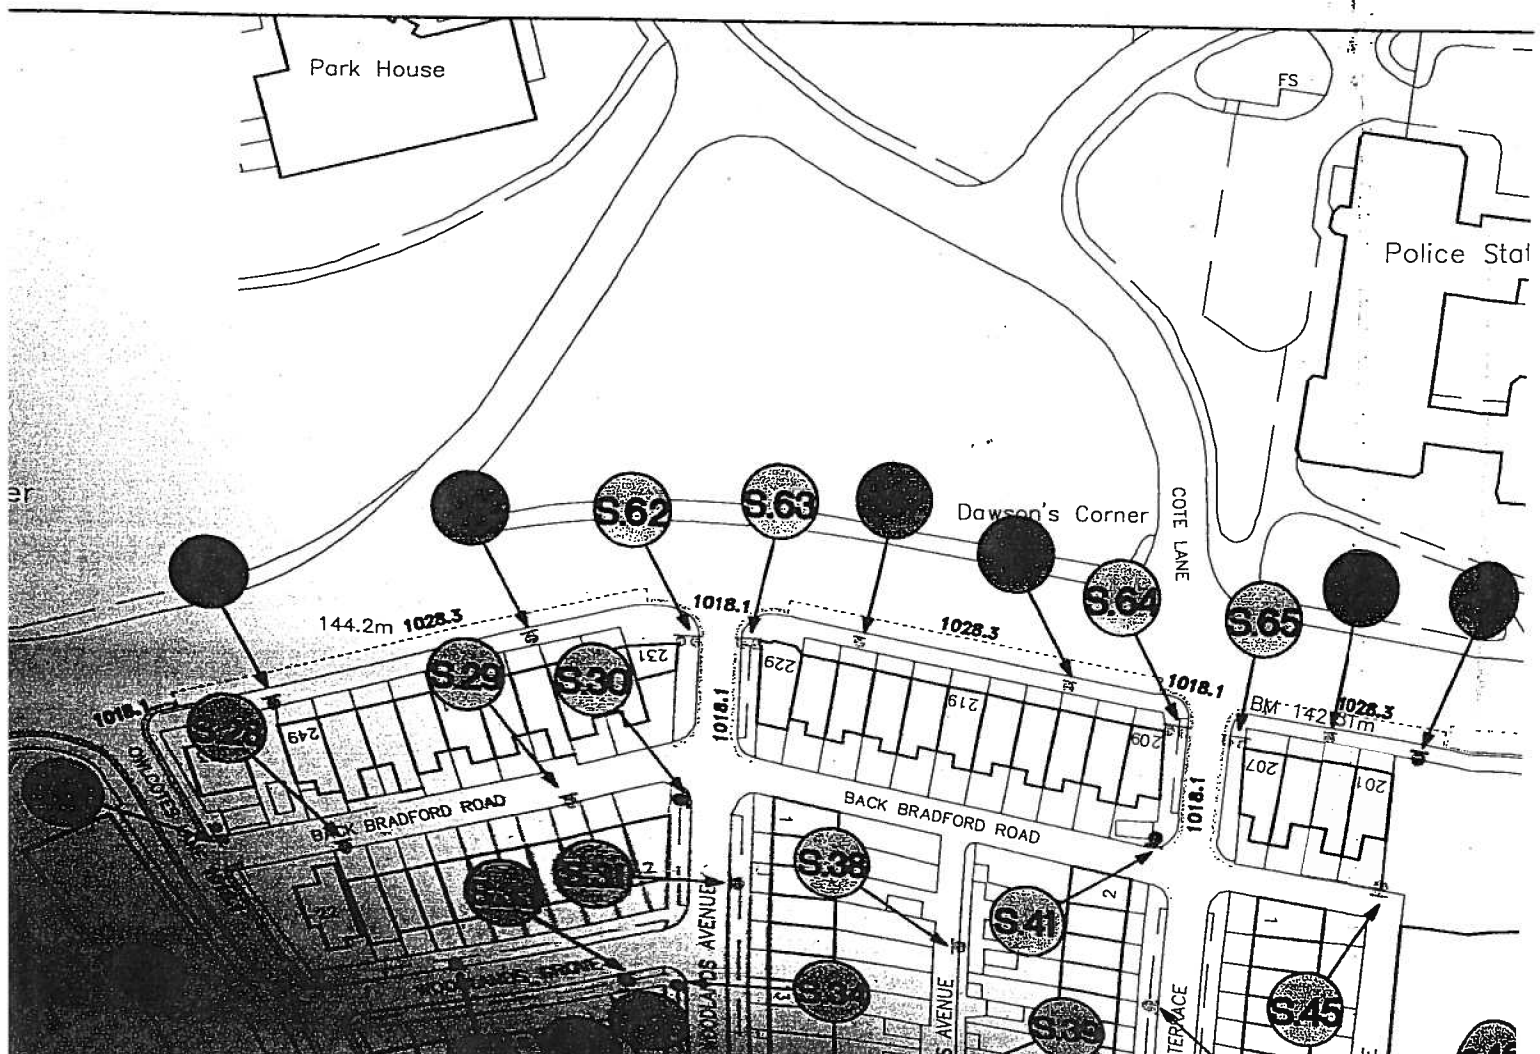

Internally Illuminated; I = Internally Illuminated

W WARDS\08 -- CALVERLEY & FARSLEY\484 -- WOODLANDS RESIDENTS PERMIT SCHEME\SIGNING LOCATION.DWG
PLOT CREATED BY: COCKB-J DATE: 21/3/05



LINE WIDTH (mm)	LINE LENGTH (mm)	SPACE LENGTH (mm)	SCREED COLOUR
100	VARIOUS	N/A	YELLOW
100/200	1000/VARIOUS	1000/NA	YELLOW
50	600	600	WHITE

NUMBERS REFER TO THE TRAFFIC SIGNS REGULATIONS AND GENERAL
2.
G ROAD MARKINGS ARE TO BE REMOVED BY SCABBLING.

Code		Permit A	40		640	62
S.67	-	Permit A	40		640	62
S.68	-	Permit A	40		640	62
S.69	-	Permit A	40		640	62
S.70	-	Permit A	40		640	62
S.71	-	Permit A	40		640	62
S.72	-	Permit A	40		640	62
S.73	-	Permit B	40		640	62
S.74	-	Permit B	40		640	62
S.75	-	Permit B	40		640	62
S.76	-	Permit B	40		640	62
S.77	-	Permit B	40		640	62
S.78	-	Permit B	40		640	62
S.79	-	Permit B	40		640	62
S.80	-	Permit B	40		640	62
S.81	-	Permit B	40		640	62
S.82	661.1	20 min wait	25		445	35
S.83	661.1	2 hr waiting	25		445	35
S.84	661.1	2 hr waiting	25		445	35
S.85	660.6	Permit & 2 hr	25		480	45
S.86	660.6	Permit & 2 hr	25		480	45
S.87	660.6	Permit & 2 hr	25		480	45
S.88	660.6	Permit & 2 hr	25		480	45
S.89	660.6	Permit & 2 hr	25		480	45

N.B.: LB = Enlarged Base; S/O = Strap on Housing; E

S.73 - S.81

1
t
ers
ly
oint

P B

Resident permit holders parking only past this point

P

Mon - Sat
8am - 6pm
20 mins
No return within 1 hour

Woodlands TRO
height 40.0
SIGN FACE
width 640mm
height 625mm
area 0.40sq.m

Scheme Ref.	TMW-B-484	Woodlands TRO
Sign Reference	-	'x'-height 40.0
Letter colour	BLACK	SIGN FACE
Background	WHITE	Width 640mm
Border	BLACK	Height 625mm
Material	Class 2	Area 0.40sq.m


C1A83 REF 2

Scheme Ref.	TMW-B-484	Woodlands TRO
Sign Reference	661.1	'x'-height 25.0
Letter colour	BLACK	SIGN FACE
Background	WHITE	Width 445mm
Border	BLACK	Height 330mm
Material	Class 1	Area 0.15sq.m


Scheme Ref.
Sign
Letter
Background
Border
Material

DRAWN	CHECK	DATE	DRAWN BY		SCALE	
			INITIALS	DATE	1:1000	
			JC	3/05		
			AutoCAD BY			
			INITIALS	DATE		
			JC	3/05		
			CHECKED BY		ORIGINAL SHEET SIZE	
			INITIALS	DATE		
					A1	



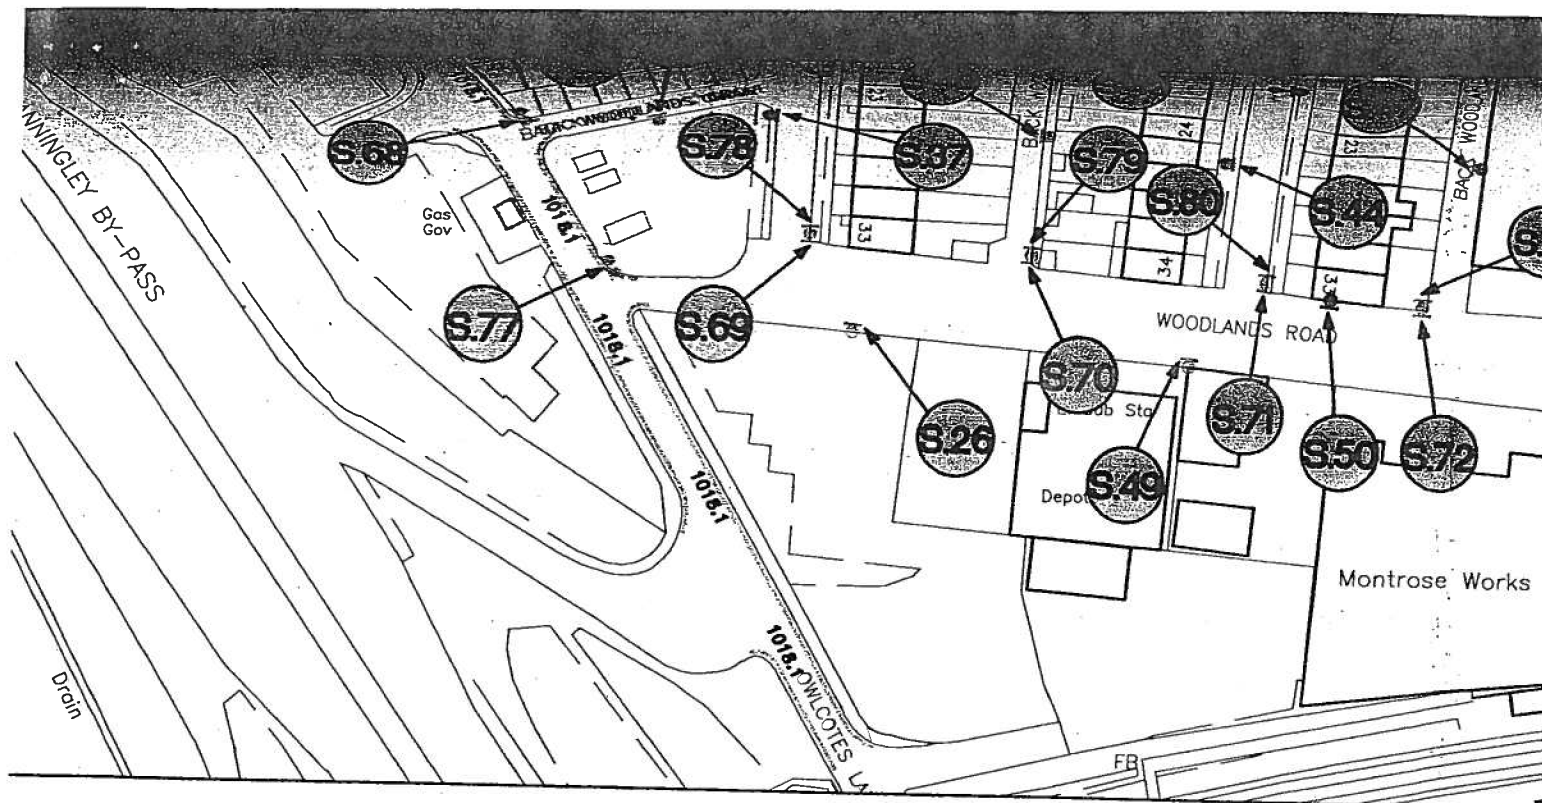

NEW SIGNING DETAIL

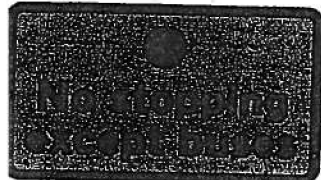

Ref.	TMW-3-434	Woodlands TRJ
Sign Reference	974	'x'-height 20.0
Letter colour	BLACK	SIGN FACE
Background	YELLOW	Width 290mm
Border	BLACK	Height 185mm
Material	Class 2	Area 0.05sq.m

Scheme Ref.	Woodlands TR0		
Sign Reference	660A	'x'-height	20.0
Letter colour	BLACK	SIGN FACE	
Background	WHITE	Width	295mm
Border	BLACK	Height	155mm
Material	Class 2	Area	0.05sq.m

Scheme Ref.	Woodlands TRO	
Sign Reference	660.3	'x'-height
Letter colour	BLACK	SIGN FACE
Background	WHITE	Width 371
Border	BLACK	Height 155
Material	Class 2	Area 0.0

VARIOUS
The Ordnance Survey
Commission of Ordnance
Survey is the Controller of Her
Majesty's Stationery Office. Crown
copyright reproduction
right and may have
other proceedings.
LA078221X (2003)



WOODLANDS, DAWSONS CORNER, SIGNING & LINING DETAILS