

**LEEDS CITY COUNCIL  
(TRAFFIC REGULATION) (NO.29) ORDER 2000**

**AMENDMENT TO EXISTING TRAFFIC REGULATION  
ORDERS TO ALLOW ACCESS TO LEEDS CITY CENTRE  
VIA THE PUBLIC TRANSPORT BOX**

Leeds City Council in exercise of the powers contained in Sections 1 and 2 and Part IV of Schedule 9 of the Road Traffic Regulation Act 1984 (hereinafter referred to as "the 1984 Act") and of all other powers so enabling and after consultation with the Chief Officer of Police in accordance with Part III of Schedule 9 to the 1984 Act and with those persons and organisations specified in the Local Authorities' Traffic Orders (Procedure) (England and Wales) Regulations 1996 hereby makes the following Order:-

1. The Orders specified in Column 1 of the Schedule to this Order are hereby amended to the extent specified in relation thereto in Column 2 of the said Schedule
2. This Order is made on the *17<sup>th</sup>* day of *May* 2002 and shall come into force on the *27<sup>th</sup>* day of *May* 2002 and shall be cited as the "Leeds City Council (Traffic Regulation) (No.29) Order 2000".

**THE COMMON SEAL of  
LEEDS CITY COUNCIL** was  
hereunto affixed in the presence of:-

*N*  
*4* *Jackson*  
*S1*

Chief Legal Officer

Seal No. *67824*


**LEEDS CITY COUNCIL  
(TRAFFIC REGULATION) (NO.29) ORDER 2000**

**AMENDMENT TO EXISTING TRAFFIC REGULATION  
ORDERS TO ALLOW ACCESS TO LEEDS CITY CENTRE  
VIA THE PUBLIC TRANSPORT BOX**

**SCHEDULE**

Column 1	Column 2
NAME OF ORDER	EXTENT OF AMENDMENT/REVOCATION
1 THE WEST YORKSHIRE METROPOLITAN COUNTY COUNCIL (LEEDS) (TRAFFIC REGULATION) (No 21) ORDER 1975  (The Headrow)	In Part III Articles 8 and 9 the words and times "between the hours of 5.00am and 10.00pm only" shall be added at the end of each of the said Articles respectively.  In the First Schedule the times "5.00am to 10.00pm ONLY" shall be added after the words "Prohibition of Driving" in the title to the said Schedule.
2 LEEDS CITY COUNCIL (TRAFFIC REGULATION) (No 13) ORDER 1996  (Vicar Lane Bus Gates)	In Column 4 (Hours of Operation of Restriction) of Items 3 and 4 of the Sixth Schedule the numbers and words "24 Hours" are hereby deleted and the hours "5.00am - 10.00pm" substituted thereto.
3 LEEDS CITY COUNCIL (TRAFFIC REGULATION) (No 29) ORDER 1996 (PART B)  (Infirmary Street)	In Article 22 the words and times "between the hours of 5.00am and 10.00pm only" shall be added at the end of the said Article.  In the Nineteenth Schedule the times "5.00am to 10.00pm ONLY" shall be added after the words "PROHIBITION OF ALL MOTOR VEHICLES EXCEPT BUSES, CYCLES, TAXIS LOADING AND ACCESS" in the title to the said Schedule.
4 LEEDS CITY COUNCIL (TRAFFIC REGULATION) (No 19) ORDER 1999 (PART 1)  (Boar Lane and Park Row)	In Article 9 the words and times "between the hours of 5.00am and 10.00pm only" shall be added at the end of the said Article.  In the Fifth Schedule the times "5.00am to 10.00pm ONLY" shall be added after the words "PROHIBITION OF DRIVING EXCEPT BUSES CYCLES AND TAXIS" in the title to the said Schedule.



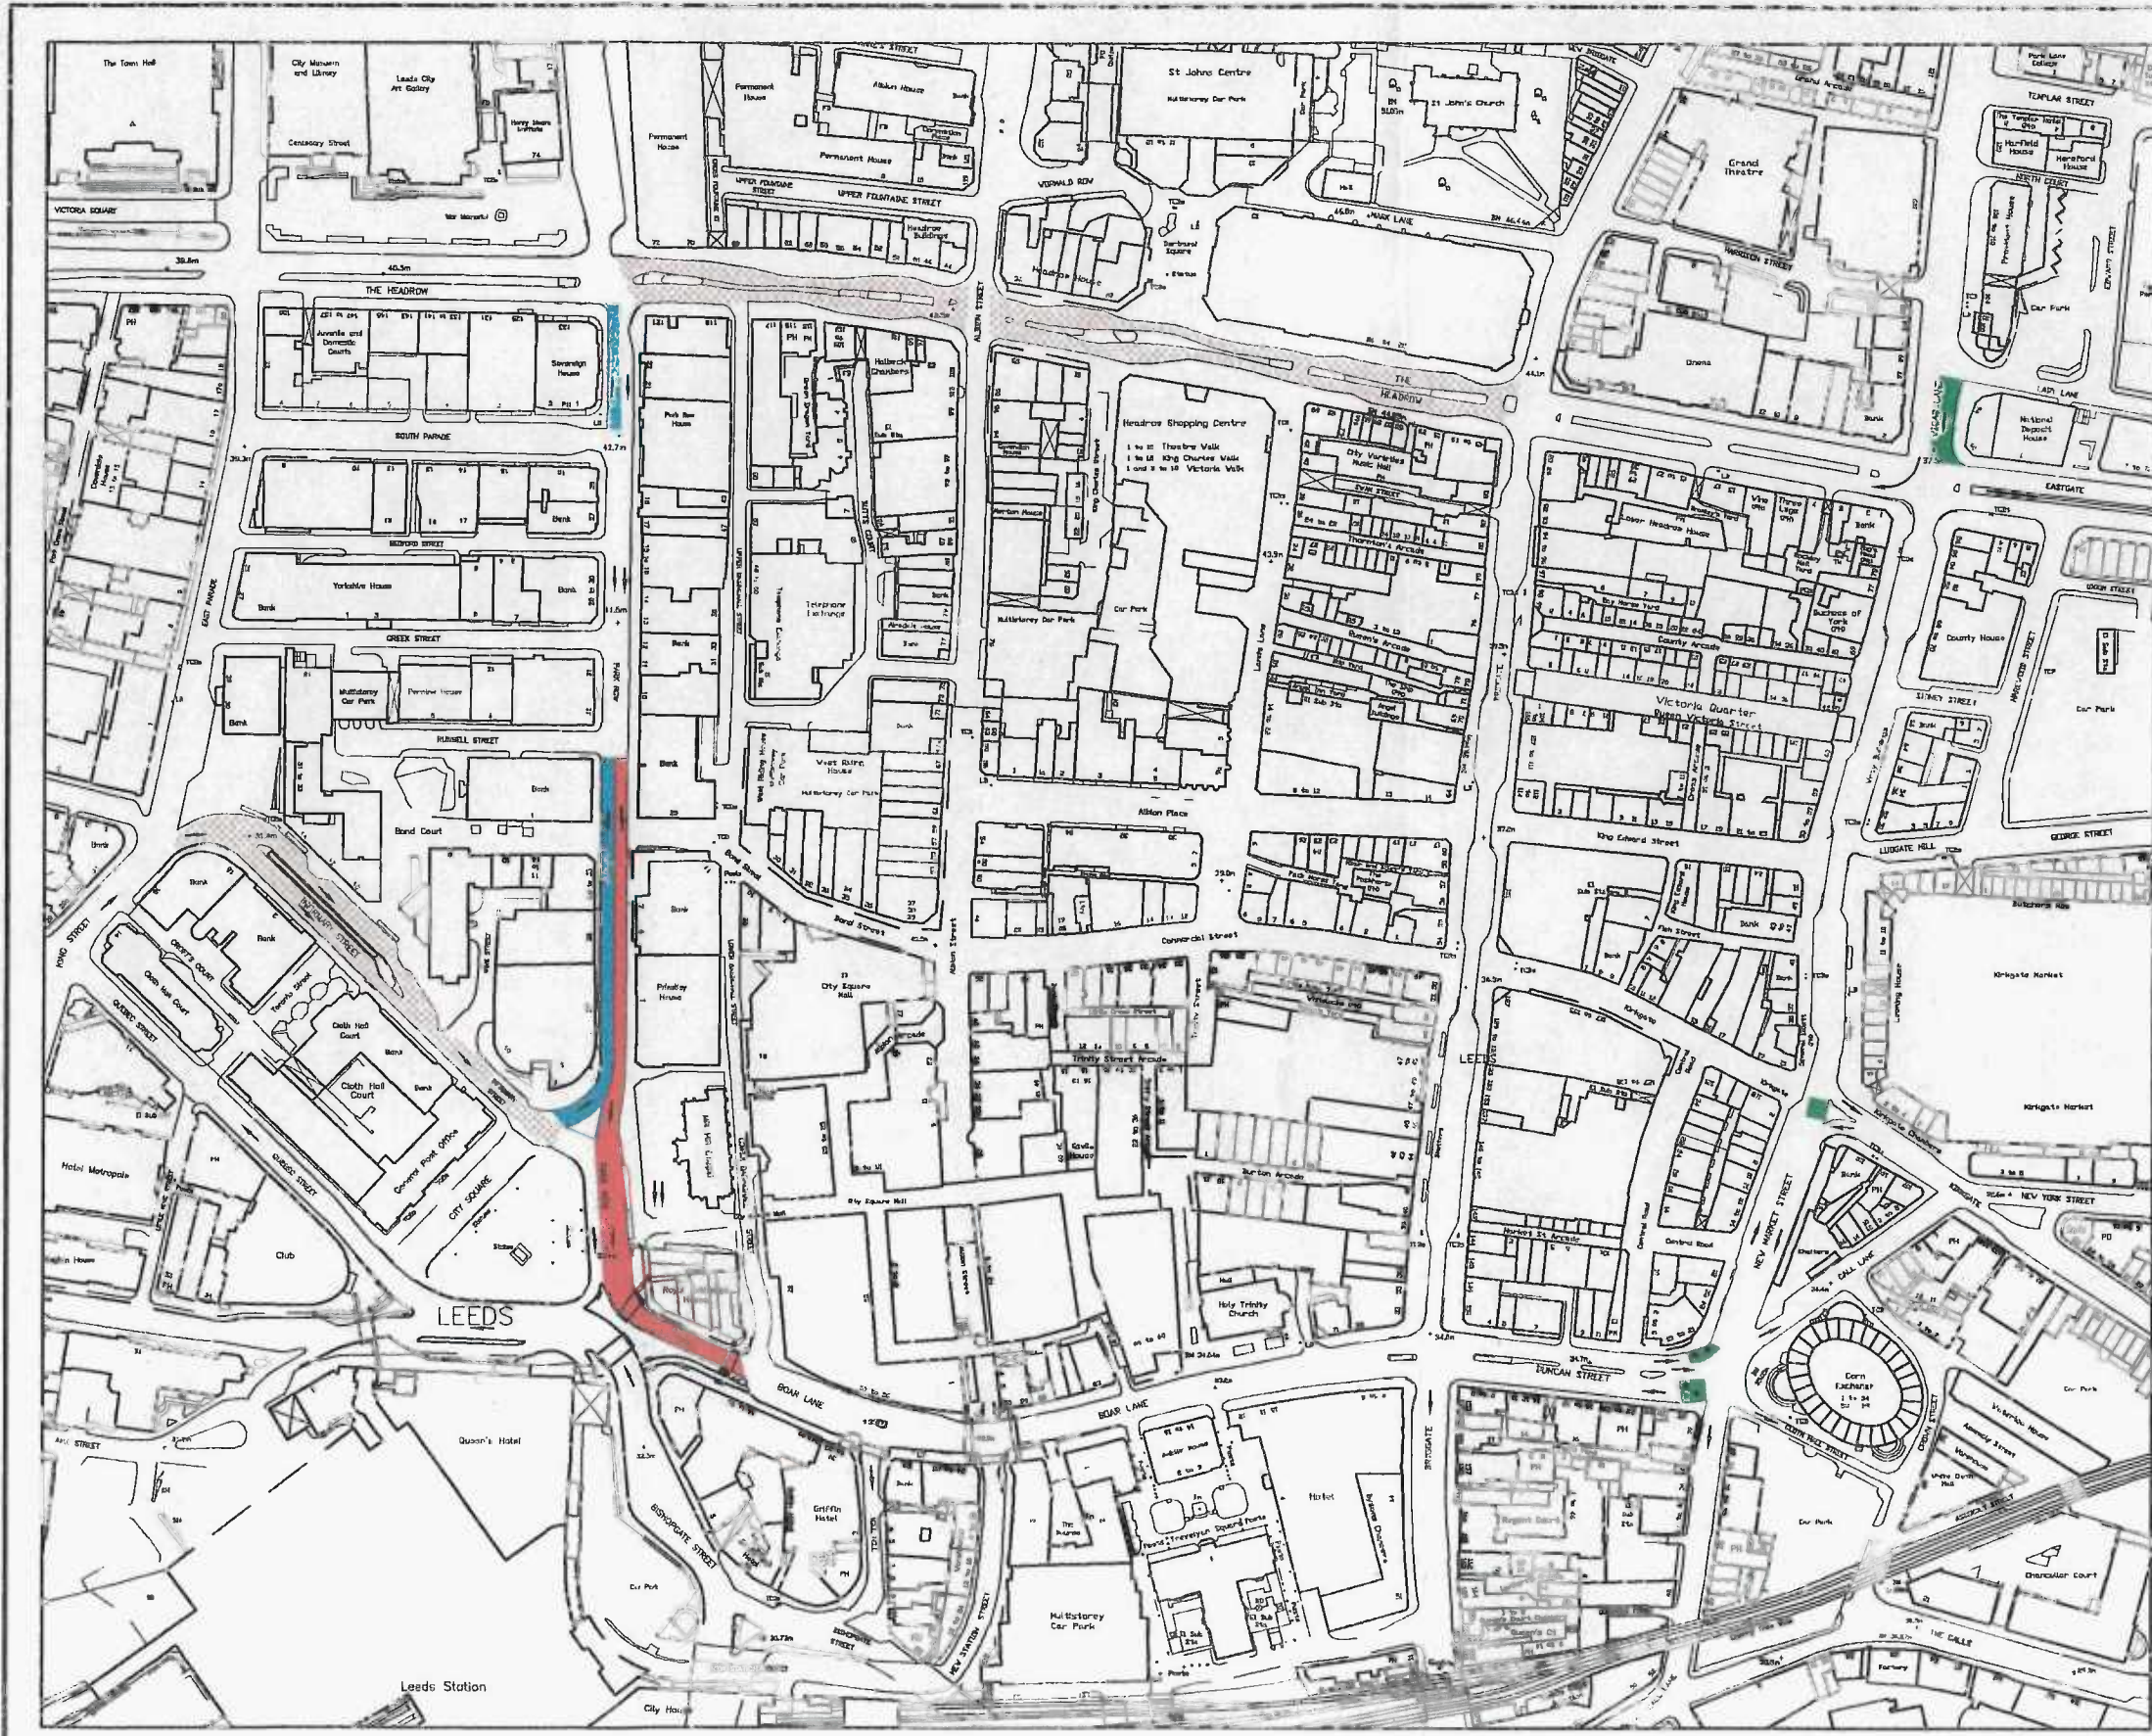

**LEGEND**

**EXISTING RESTRICTIONS**

- With-flow bus, cycle & taxi lane
- Contra-flow bus and cycle lane
- Bus Gate – all motor vehicles prohibited except buses, cycles and taxis
- Bus Gate – all motor vehicles prohibited except buses, cycles and taxis between 7:00am to 10:00am and 4:00pm to 7:00pm only
- Direction of traffic flow

NOTE: The Public Transport Box comprises: – Park Row, The Headrow, Vicar Lane, New Market Street, Duncan Street, Boar Lane.

**PROPOSED RESTRICTIONS**

Existing Traffic Orders to be amended to allow ANY vehicle access to the following between the hours of 10:00pm and 5:00am

- Leeds City Council (Traffic Regulation) (No 19) Order 1999 (Part 1)
- Leeds City Council (Traffic Regulation) (No13) Order 1996
- West Yorkshire Metropolitan County Council (Leeds) (Traffic Regulation) (No 21) Order 1975 AND Leeds City Council (Traffic Regulation) (No 29) Order 1996 (Part B)

**DRAFT**

D.S. SHEET REF. VARIOUS  
BASED UPON THE 1999 ORDNANCE SURVEY DIGITAL DATA WITH THE PERMISSION OF THE CONTROLLER OF HER MAJESTY'S STATIONERY OFFICE. © CROWN COPYRIGHT. UNAUTHORISED REPRODUCTION INFRINGES CROWN COPYRIGHT AND MAY LEAD TO PROSECUTION OR CIVIL PROCEEDINGS. Leeds City Council 00 Licence No. F7921X

**PUBLIC TRANSPORT BOX  
 PROPOSED NIGHT-TIME ACCESS FOR ANY VEHICLE**  
 Leeds City Council (Traffic Regulation) (No 29) (Experimental) Order 2000

	INITIALS	DATE	SCALE
DRAWN BY	P.S.	9/00	N.T.S.
AUTO-CAD BY	P.S.	9/00	
CHECKED BY	K.D.	9/00	



**LEEDS CITY COUNCIL**  
 DEPARTMENT OF HIGHWAYS AND TRANSPORTATION  
 J. McARTHUR, B.Sc., C.Eng., F.I.C.E., F.I.H.T.  
 DIRECTOR OF HIGHWAYS AND TRANSPORTATION

DRAWING NUMBER:  
**TF34-54-27a**  
 DATE: October 2000