

**THE LEICESTERSHIRE COUNTY COUNCIL
(VARIOUS ROADS, BOROUGH OF CHARNWOOD) CONSOLIDATION ORDER 2022
(VARIOUS ROADS, SYSTON) (AMENDMENT 1) ORDER 2024**

The Leicestershire County Council ("the Council") in exercise of its powers under Sections 1, 2, 4, 5, 19, 32, 35, 45, 46, 47, 49 and Part IV of Schedule 9 of the Road Traffic Regulation Act 1984 ("the Act") as amended, and of all other enabling powers and after consultation with the Chief Officer of Police in accordance with Part III of Schedule 9 of the Act hereby makes the following Order:-

1. This Order shall come into operation on 12th February 2024 and may be cited as the Leicestershire County Council (Various Roads, Borough of Charnwood) Consolidation Order 2022 (Various Roads, Syston) (Amendment 1) Order 2024.
2. The "Leicestershire County Council (Borough of Charnwood) Consolidation Order 2022" is hereby amended by the plan(s) specified in the First Schedule to this Order and with the inclusion of the plan(s) specified in the Second Schedule, attached hereto.

FIRST SCHEDULE
Plan(s) to be amended


HI107 - Syston
HK108 - Syston
HK109 - Syston

SECOND SCHEDULE
New Plan(s)

HI107 - Syston
HJ108 - Syston
HJ109 - Syston
HK108 - Syston
HK109 - Syston

THE COMMON SEAL of THE)
LEICESTERSHIRE COUNTY COUNCIL)
was hereunto affixed this First Day of)
February 2024 in the presence of)

Frank Alcorn

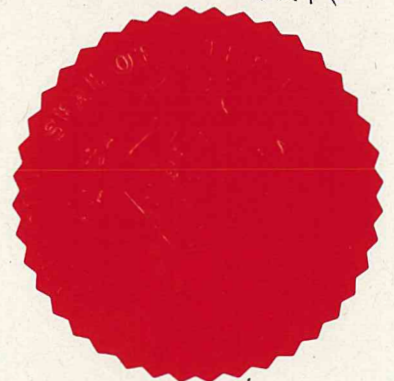



Tile Ref: HI107

© Crown copyright. All rights reserved
Leicestershire County Council
Licence No. 100019271 2024

SCALE

1 : 1250

DATE

02/01/2024

DRAWING No.

DRAWN BY



Tile Ref: HJ108

© Crown copyright. All rights reserved
 Leicestershire County Council
 Licence No. 100019271 2024


SCALE	1 : 1250
DATE	02/01/2024
DRAWING No.	
DRAWN BY	



Tile Ref: HJ109

© Crown copyright. All rights reserved
 Leicestershire County Council
 Licence No. 100019271 2024


SCALE	1 : 1250
DATE	02/01/2024
DRAWING No.	
DRAWN BY	

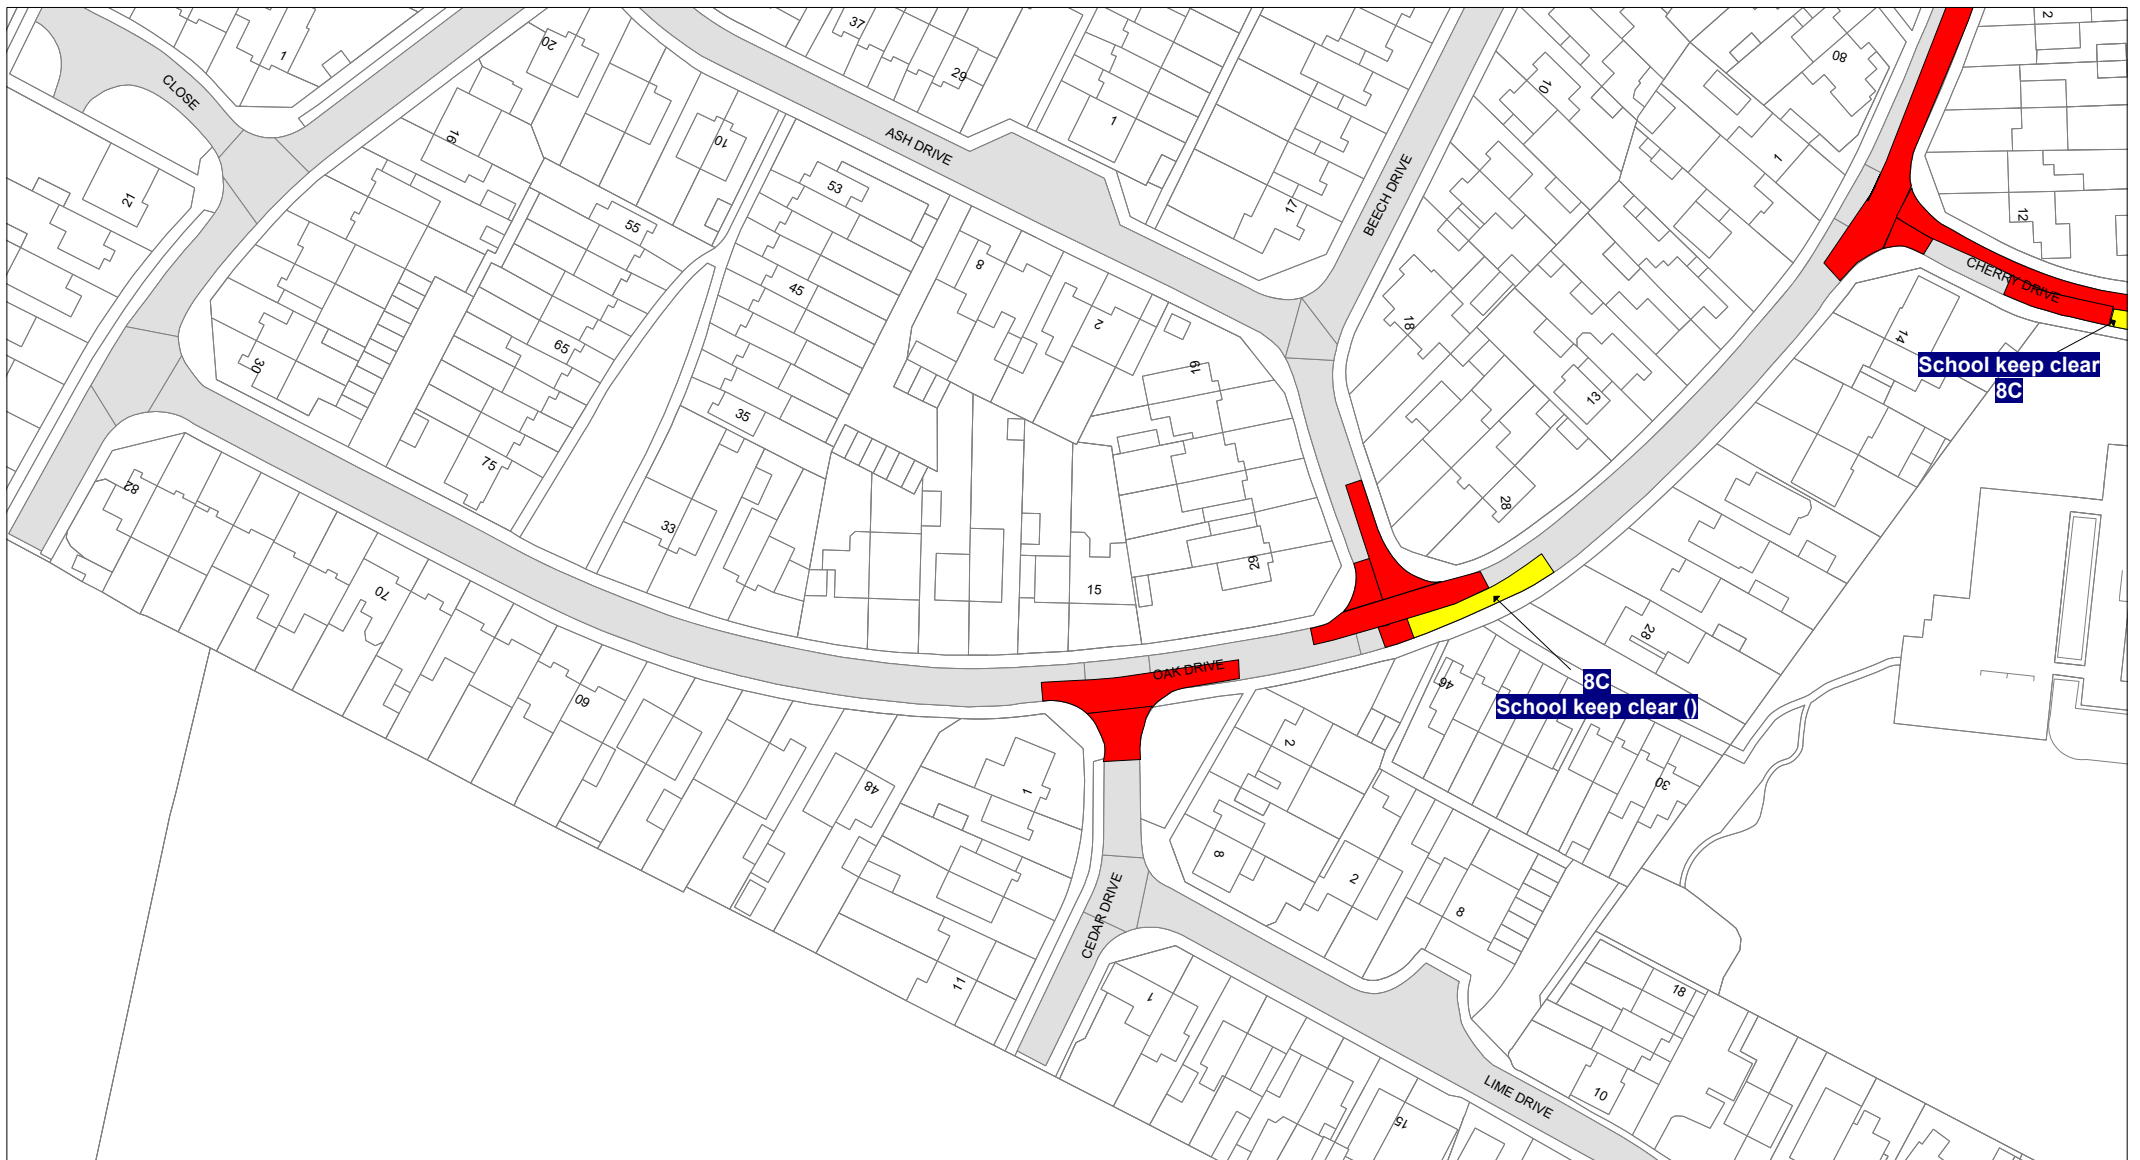

Tile Ref: HK108

© Crown copyright. All rights reserved
 Leicestershire County Council
 Licence No. 100019271 2024

SCALE	1 : 1250
DATE	02/01/2024
DRAWING No.	
DRAWN BY	

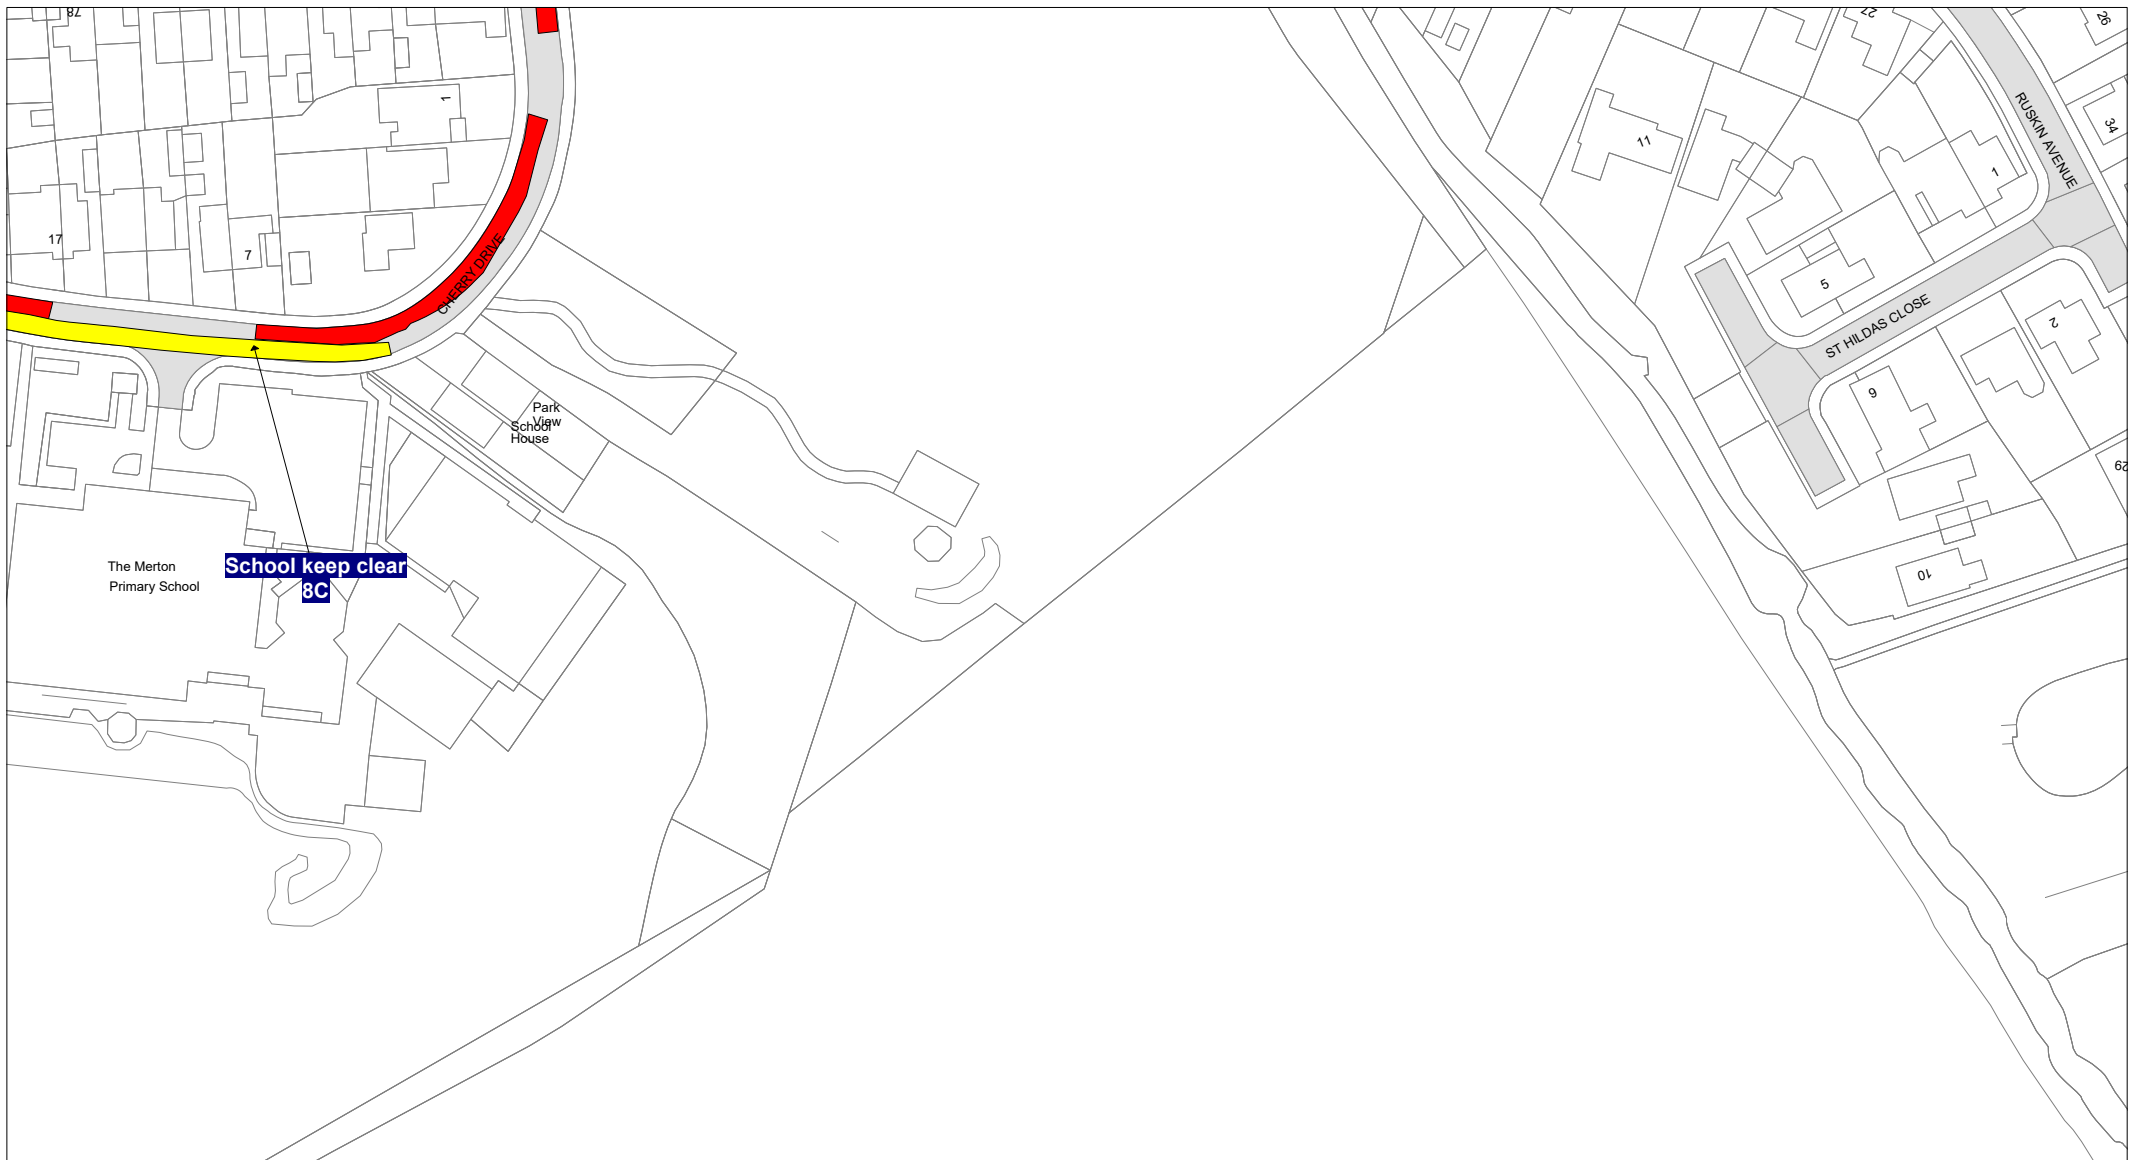









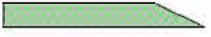









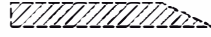






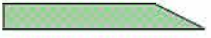



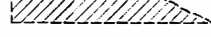




© Crown copyright. All rights reserved
Leicestershire County Council
Licence No. 100019271 2024














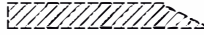



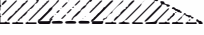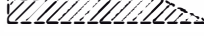




















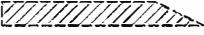
Tile Ref: HK109








































SCALE	1 : 1250
DATE	02/01/2024
DRAWING No.	
DRAWN BY	


	7A: Ambulance Parking Place		MR585: Loading Only 4pm-midnight and midnight-10am / Disabled Parking 3 hours no return within 1 hour 10am-4pm		6B: Limited waiting 1 hour no return within 1 hour Mon-Sat 8am-6pm except resident's parking permit holders
	7B: Bus Parking Place		MR582: Disabled Parking 3 hours no return within 1 hour Sun - Wed & Fri / No waiting Thurs & Sat		4N: Limited waiting 2 hours no return within 1 hour 8am-6pm
	7C: Bus Parking Place 2 hours no return for 1 hour		MR505: No waiting Thurs / Disabled Parking Fri-Weds 8am-6pm		4L: Limited waiting 2 hours no return within 1 hour Mon-Fri 8am-5pm
	Car Park		4S: Limited waiting 1 hour no return within 1 hour 8am-6pm		4J: Limited waiting 2 hours no return within 1 hour Mon-Fri 8am-6pm
	5A: Disabled Parking		4K: Limited waiting 1 hour no return within 1 hour Fri-Weds 8am-6pm		4X: Limited waiting 2 hours no return within 1 hour Mon-Fri 8am-6pm Partial Footway Parking
	5B: Disabled Parking 3 hours no return within 1 hour		4M: Limited waiting 1 hour no return within 1 hour Mon-Fri 8am-5pm		4Q: Limited waiting 2 hours no return within 1 hour Mon-Fri 9am-5pm
	5J: Disabled Parking 3 hours no return within 1 hour 10am-4pm		4R: Limited waiting 1 hour no return within 1 hour Mon-Fri 8am-6pm		4V: Limited waiting 2 hours no return within 1 hour Mon-Sat 8am-6pm
	5C: Disabled Parking 3 hours no return within 1 hour Mon-Fri 8am-5pm		4H: Limited waiting 1 hour no return within 1 hour Mon-Fri 9am-5pm		6C: Limited waiting 2 hours no return within 1 hour Mon-Sat 8am-6pm 01 Oct - 31 May except resident's parking permit holders
	5D: Disabled Parking 3 hours no return within 1 hour Mon-Sat 8am-6pm		4Y: Limited waiting 1 hour no return within 1 hour Mon-Sat 3pm-6pm		6D: Limited waiting 2 hours no return within 1 hour Mon-Sat 8am-6pm except resident's parking permit holders
	5E: Disabled Parking 3 hours no return within 1 hour Sun - Wed & Fri		4G: Limited waiting 1 hour no return within 1 hour Mon-Sat 8am-6pm		4U: Limited waiting 2 hours no return within 1 hour Mon-Sat 9am-4.30pm
	5K: Disabled Parking 6pm-midnight and midnight-6am		6A: Limited waiting 1 hour no return within 1 hour Mon-Sat 8am-6pm 01 Oct - 31 May except resident's parking permit holders		6E: Limited waiting 20 mins no return within 3 hours Mon-Sat 8am-6pm except resident's parking permit holders
	5F: Disabled Parking Fri-Weds 8am-6pm				
	5G: Disabled Parking Mon-Sat 8am-6pm				
	5H: Disabled Parking Partial Footway Parking				
	MR644: Disabled Parking 6pm-midnight and midnight-6am / Loading Only 6am-6pm				

MAP LEGEND

	4Z: Limited waiting 3 hours no return within 1 hour Mon-Fri 10am-3pm		MR616: Limited waiting 1 hour no return within 1 hour Mon-Sat 3pm-6pm / Goods vehicles loading only 30 minutes no return for 30 mins Mon-Sat 9am-3pm		7D: Goods vehicles loading only 6am-6pm
	4C: Limited waiting 30 mins no return within 1 hour 8am-6pm		MR623: Loading Only 30 minutes no return for 30 minutes Mon-Sat 9am-3pm / Limited waiting 1 hour no return within 1 hour Mon-Sat 3pm-6pm		7E: Goods vehicles loading only Mon-Sat 6am-6pm
	4A: Limited waiting 30 mins no return within 1 hour Mon-Fri 8am-6pm		MR506: Limited waiting 1 hour no return within 1 hour Fri-Weds 8am-6pm / No waiting Thurs		7F: Goods vehicles loading only Mon-Sat 8am-6pm
	6F: Limited waiting 30 mins no return within 1 hour Mon-Fri 9am-4pm except resident's parking permit holders		MR658: No waiting 3pm-midnight and midnight-10am / Limited waiting 3 hours no return within 1 hour Mon-Fri 10am-3pm		7G: Loading Only 30 mins no return for 1 hour Mon-Sat 8am-6pm
	4B: Limited waiting 30 mins no return within 1 hour Mon-Sat 8am-6pm		MR563: Limited waiting 2 hours no return within 1 hour Mon-Sat 9am-4.30pm / No waiting / No Loading Mon-Sat 7.30am-9am and 4.30pm-6pm		7H: Loading Only 30 minutes no return for 30 minutes
	4WA: Limited waiting 30 mins no return within 1 hour Mon-Sat 8am-6pm Partial Footway Parking		MR664: Limited waiting 1 hour no return within 1 hour Mon-Sat 8am-6pm / Residents Permit Holders Only		7Y: Loading Only 30 minutes no return for 30 minutes 6am-6pm
	4T: Limited waiting 30 mins no return within 30 mins Mon-Sat 8am-6pm		MR669: Limited waiting 2 hours no return within 1 hour Mon-Sat 8am-6pm / Residents Permit Holders Only		7J: Loading Only 30 minutes no return for 30 minutes 8am-6pm
	4W: Limited waiting 30 mins no return within 30 mins Mon-Sat 8am-6pm Partial Footway Parking		MR610: Limited waiting 1 hour no return within 1 hour Mon-Sat 8am-6pm / No stopping except taxis 6pm-midnight and midnight-8am		7Z: Loading Only 30 minutes no return for 30 minutes Mon-Sat 9am-3pm
	4P: Limited waiting 4 hours no return for 12 hours		Loading Bay		7K: Loading Only 4pm-midnight and midnight-10am
	4F: Limited waiting 40 mins no return within 1 hour Mon-Sat 8am-6pm		7W: Goods vehicles loading only 30 minutes no return for 30 mins Mon-Sat 9am-3pm		7L: Loading Only 5am-8am
	4D: Limited waiting 40 mins no return within 20 mins		MR607: Loading Only Mon-Fri 10am-4pm / No waiting / No Loading Mon-Fri midnight-10am and 4pm-midnight and S Sun		7M: Loading Only 6am-6pm
	4E: Limited waiting 40 mins no return within 20 mins Mon-Sat 8am-6pm				7N: Loading Only at any time
					7P: Loading Only Mon-Fri 10am-4pm
					7Q: Loading Only Mon-Sat 8am-6pm

	MR625: Loading Only 30 minutes no return for 30 minutes 6am-6pm / No stopping except taxis 6pm-midnight and midnight-6am		2J: No waiting Mon-Fri 7.30am-9am and 4.30pm-6pm		MR659: No waiting Mon-Fri 8am-6pm / School keep clear Mon-Fri 8am-4pm
	MR608: No stopping except taxis 6pm-midnight and midnight-6am / Goods vehicles loading only 6am-6pm		2B: No waiting Mon-Fri 8am-5pm		MR661: School keep clear Mon-Fri 8am-5pm / No waiting Mon-Sat 8am-6pm
	MR576: No stopping except taxis 6pm-midnight and midnight-6am / Loading Only 6am-6pm		2U: No waiting Mon-Fri 8am-9am and 2pm-4pm between 01 Sept and 15 Dec and 01 Jan and 15 July except for bank holidays		1A: No waiting at any time
	MR602: No stopping except taxis 6pm-midnight and midnight-8am / Goods vehicles loading only Mon-Sat 8am-6pm		2H: No waiting Mon-Fri 9am-5pm		3D: No waiting at any time / No loading 7pm-midnight and midnight-7am
	MR579: No stopping except taxis 8am-midnight and midnight-5am / Loading Only 5am-8am		2F: No waiting Mon-Sat 6am-6pm		3C: No waiting at any time / No loading Mon-Fri 7.30am-9am and 4.30pm-6pm
	1C: No stopping at any time		2K: No waiting Mon-Sat 7.30am-9am and 4.30pm-6pm		3E: No waiting at any time / No loading Mon-Sat 10am-4pm
	No waiting		2A: No waiting Mon-Sat 8am-6pm		3K: No waiting at any time / No loading Mon-Sat 7.30am-9am
	2V: No waiting 3pm-midnight and midnight-10am		2M: No waiting Thurs		3B: No waiting at any time / No loading Mon-Sat 7.30am-9am and 4.30pm-6pm
	2C: No waiting 8am-6pm		2L: No waiting Thurs & Sat		3F: No waiting at any time / No loading Tues & Fri
	2N: No waiting by any heavy goods vehicles over 7.5t 7pm-midnight and midnight-7am		2E: No waiting Tues 8am-6pm		3A: No waiting at anytime / No loading at any time
	2R: No waiting by buses Mon-Fri 9am-5pm		3H: No waiting / No Loading Mon-Fri midnight-10am and 4pm-midnight and Sat & Sun		MR660: No waiting at any time / School keep clear Mon-Fri 8am-5pm
	2P: No waiting Mon-Fri 10am-4pm		3J: No waiting / No Loading Mon-Sat 7.30am-9am		MR656: School keep clear Mon-Fri 8am-4pm / No waiting at any time
	2G: No waiting Mon-Fri 7.30am-9am and 3pm-6pm		3G: No waiting / No Loading Mon-Sat 7.30am-9am and 4.30pm-6pm		
			MR587: Residents Permit Holders Only midnight-8am and 6pm-midnight and Sun / No waiting Mon-Sat 8am-6pm		

	9A: Parking Place		PED9: Pedestrian Zone (Except for loading & access (midnight - 10am & 4pm - midnight))		6P: Workplace Parking Zone Mon-Fri
	9D: Parking Place Footway Parking		PED8: Pedestrian Zone (Except for loading (midnight - 10am & 4pm - midnight))		Restricted Parking Zone
	9C: Parking Place Partial Footway Parking		PED7: Pedestrian Zone (Except for loading by permit holders (midnight - 10am & 4pm - midnight))		2W: Restricted Parking Zone (No waiting and Loading at anytime)
	9B: Parking Place Solo Motorcycles		PED10: Pedestrian Zone (Except for loading)		2Q: Restricted Parking Zone (No waiting at anytime)
	Pedestrian Zone		PED4: Pedestrian Zone Sun - Wed & Fri 10am-4pm and Thurs & Sat 2am-8pm		2S: Restricted Parking Zone Mon-Fri 8am-9am and 2pm-4pm
	PED2: Pedestrian & Cycle Zone		6L: Residents Permit Holders Only		2T: Restricted Parking Zone Mon-Fri 8am-9am and 2pm-4pm 01 Sep - 15 Dec and Mon-Fri 8am-9am and 2pm-4pm 01 Jan 15 Jul Except bank holidays
	PED1: Pedestrian & Cycle Zone (Except for access to off street premises)		6M: Residents Permit Holders Only midnight-8am and 6pm-midnight and Sun		8A: School keep clear
	PED6: Pedestrian & Cycle Zone (Except for loading (midnight - 10am & 4pm - midnight))		6N: Residents Permit Holders Only Partial Footway Parking		8C: School keep clear Mon-Fri 8am-4pm
	PED3: Pedestrian & Cycle Zone (Except for loading)		6Q: Residents Parking Zone		8B: School keep clear Mon-Fri 8am-5pm
	PED12: Pedestrian & Cycle Zone Except for loading (Sun-Wed midnight-10am,4pm-midnight & Thurs-Sat midnight-4am,8pm-midnight		6G: Residents Parking Zone (In marked bays)		7R: No stopping except taxis
	PED5: Pedestrian & Cycle Zone Sun - Wed & Fri midnight-10am and 4pm-midnight and Thurs & Sat midnight-2am and 8pm-midnight (Except for loading)		6H: Residents Parking Zone Mon-Fri		7S: No stopping except taxis 6pm-midnight and midnight-6am
	MR593: Pedestrian & Cycle Zone Sun - Wed & Fri midnight-10am and 4pm-midnight and Thurs & Sat midnight-2am and 8pm-midnight (Except for loading) / Pedestrian Zone Sun - Wed & Fri 10am-4pm and Thurs & Sat 2am-8pm		6J: Residents Parking Zone Mon-Sat 8am-6pm		7T: No stopping except taxis 6pm-midnight and midnight-8am
			6K: Residents Parking Zone Mon-Sat 8am-6pm 01 Oct - 31 May		7U: No stopping except taxis 8am-midnight and midnight-5am
					7A1: No stopping except taxis 8pm-midnight and midnight-6am

 **7V:** No stopping except taxis 9pm-midnight and
midnight-2am

 **7X:** No stopping except taxis midnight-5am