

THE LEICESTERSHIRE COUNTY COUNCIL
(VARIOUS ROADS, IN THE BOROUGH OF CHARNWOOD) CONSOLIDATION ORDER
2022 (VARIOUS ROADS, WOODHOUSE EAVES) (AMENDMENT 7) ORDER 2024

The Leicestershire County Council ("the Council") in exercise of its powers under Sections 1, 2, 4, 5, 19, 32, 35, 45, 46, 47, 49 and Part IV of Schedule 9 of the Road Traffic Regulation Act 1984 ("the Act") as amended, and of all other enabling powers and after consultation with the Chief Officer of Police in accordance with Part III of Schedule 9 of the Act hereby makes the following Order:-

1. This Order shall come into operation on ninth day of September 2024 and may be cited "The Leicestershire County (Various Roads, in the Borough of Charnwood) Consolidation Order 2022 (Various Road, Woodhouse Eaves) (Amendment 7) Order 2024"
2. The "Leicestershire County Council (Borough of Charnwood) Consolidation Order 2022" is hereby amended by the plan(s) specified in the First Schedule to this Order and with the inclusion of the plan(s) specified in the Second Schedule, attached hereto.

FIRST SCHEDULE
Plan(s) to be amended


GT80 – Woodhouse Eaves

SECOND SCHEDULE
New Plan(s)


GT80 – Woodhouse Eaves
GU80 – Woodhouse Eaves

THE COMMON SEAL of THE)
LEICESTERSHIRE COUNTY COUNCIL)
was hereunto affixed this twenty-first day of)
August 2024 in the presence of)

[Handwritten signatures]

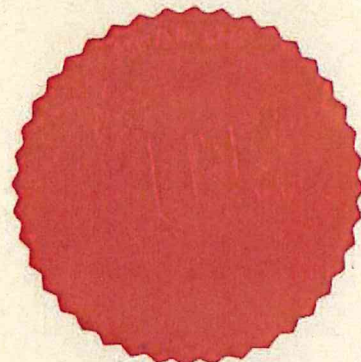

416116

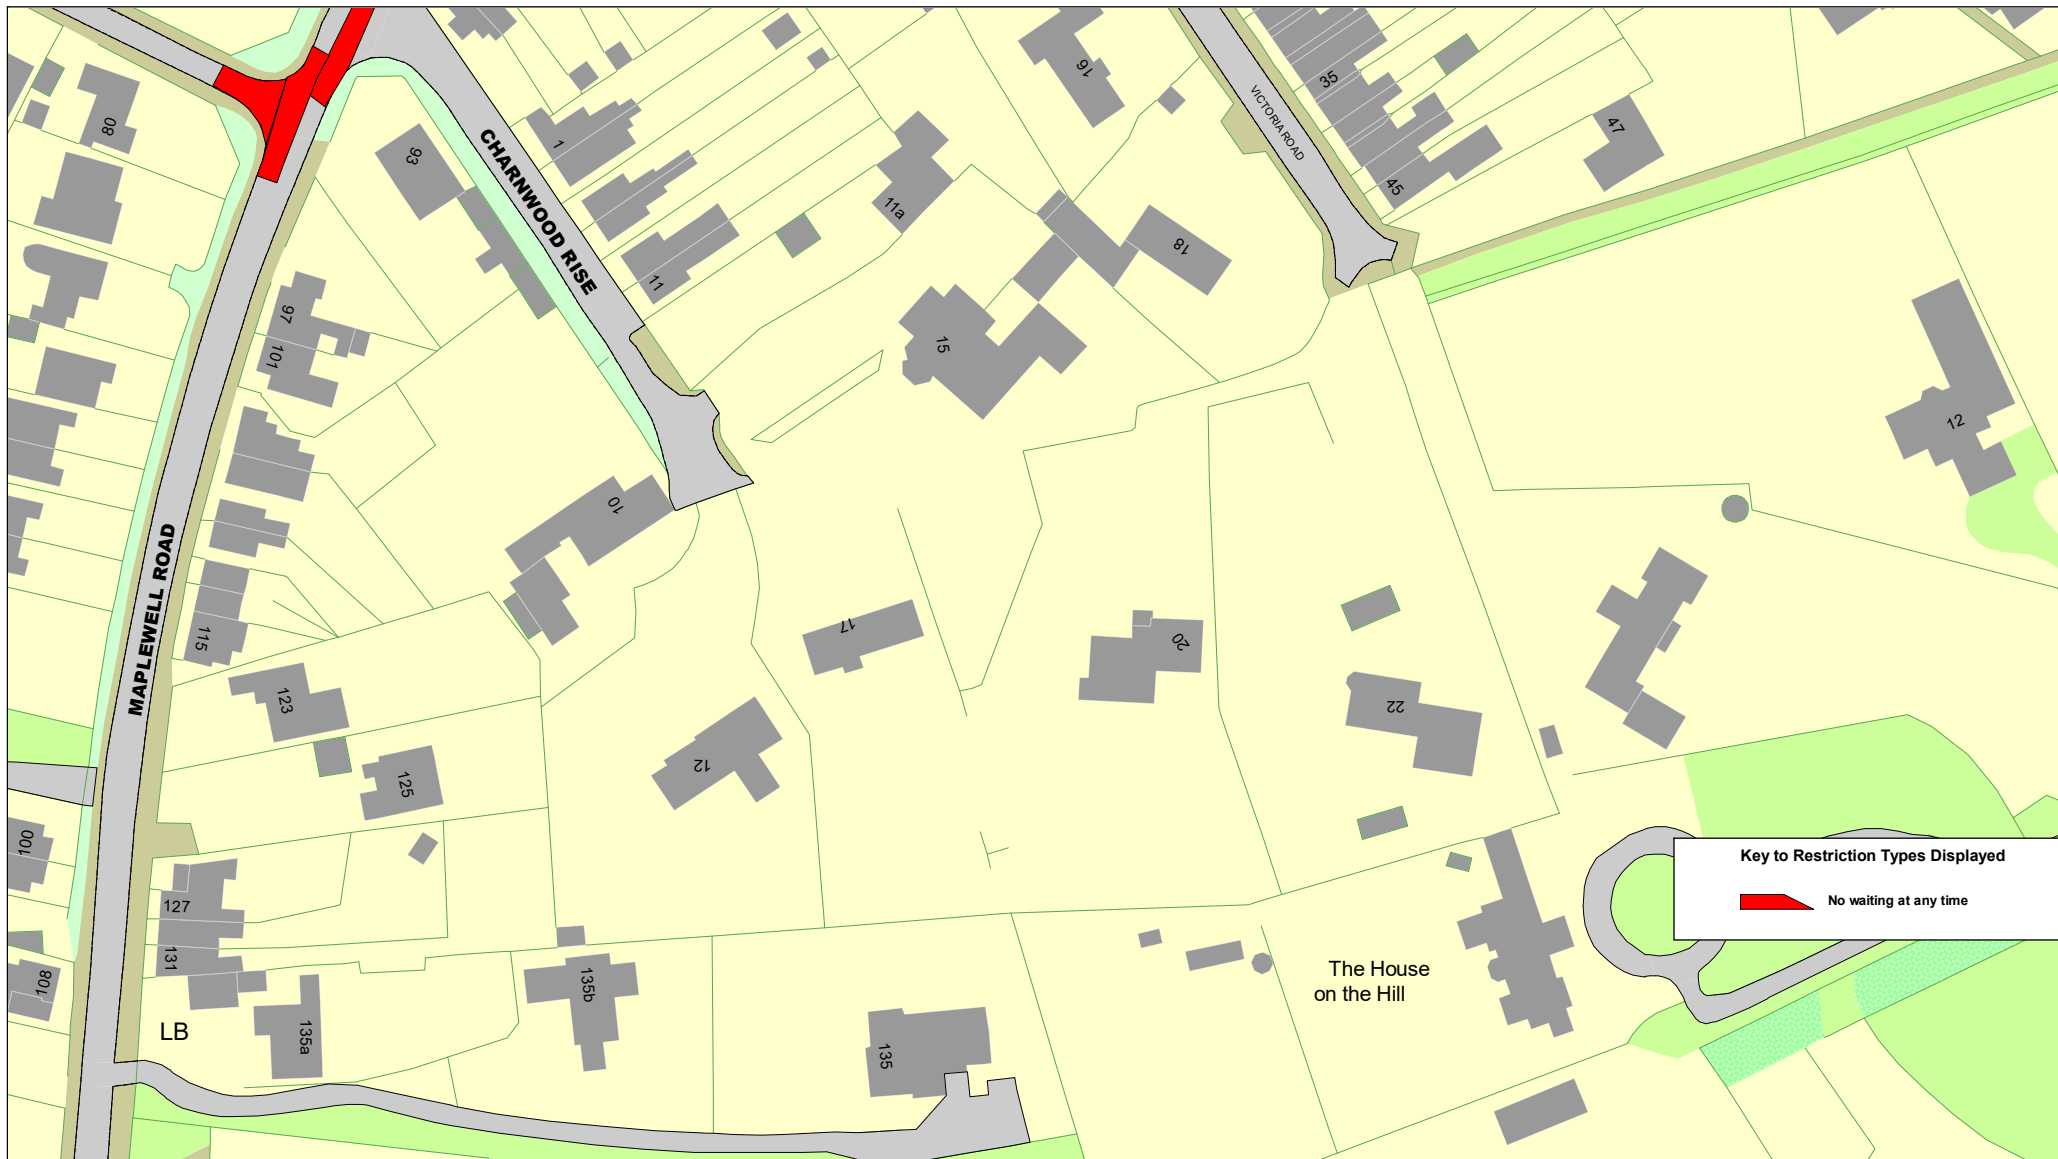

**Leicestershire
County Council**


© Crown copyright. All rights reserved
Leicestershire County Council Licence No.
100019271 2024

Tile Ref: GU80

SCALE	1 : 1250
DATE	29/07/2024
DRAWING No.	
DRAWN BY	



Key to Restriction Types Displayed

 No waiting at any time

© Crown copyright. All rights reserved
 Leicestershire County Council Licence No.
 100019271 2024

SCALE	1 : 1250
DATE	29/07/2024
DRAWING No.	
DRAWN BY	



Tile Ref: GT80