

THE LEICESTERSHIRE COUNTY COUNCIL
(NORTH STREET, THE BOROUGH OF CHARNWOOD)
CONSOLIDATION ORDER 2022 (NORTH STREET, BARROW UPON SOAR)
(AMENDMENT 8) ORDER 2025

The Leicestershire County Council ("the Council") in exercise of its powers under Sections 1, 2, 4, 5, 19, 32, 35, 45, 46, 47, 49 and Part IV of Schedule 9 of the Road Traffic Regulation Act 1984 ("the Act") as amended, and of all other enabling powers and after consultation with the Chief Officer of Police in accordance with Part III of Schedule 9 of the Act hereby makes the following Order:-

1. This Order shall come into operation on the thirtieth day of June 2025 and may be cited as the "Leicestershire County Council (North Street, The Borough of Charnwood) Consolidation Order 2022 (North Street, Barrow upon Soar) (Amendment 8) Order 2025"
2. The "Leicestershire County Council (Borough of Charnwood) Consolidation Order 2022" is hereby amended by the plan(s) specified in the First Schedule to this Order and with the inclusion of the plan(s) specified in the Second Schedule, attached hereto.

FIRST SCHEDULE
Plan(s) to be amended

GA93 – Barrow Upon Soar
GA94 – Barrow Upon Soar

SECOND SCHEDULE
New Plan(s)


GA93 – Barrow Upon Soar
GA94 – Barrow Upon Soar

THE COMMON SEAL of THE)
LEICESTERSHIRE COUNTY COUNCIL)
was hereunto affixed this nineteenth day of)
June 2025 in the presence of)







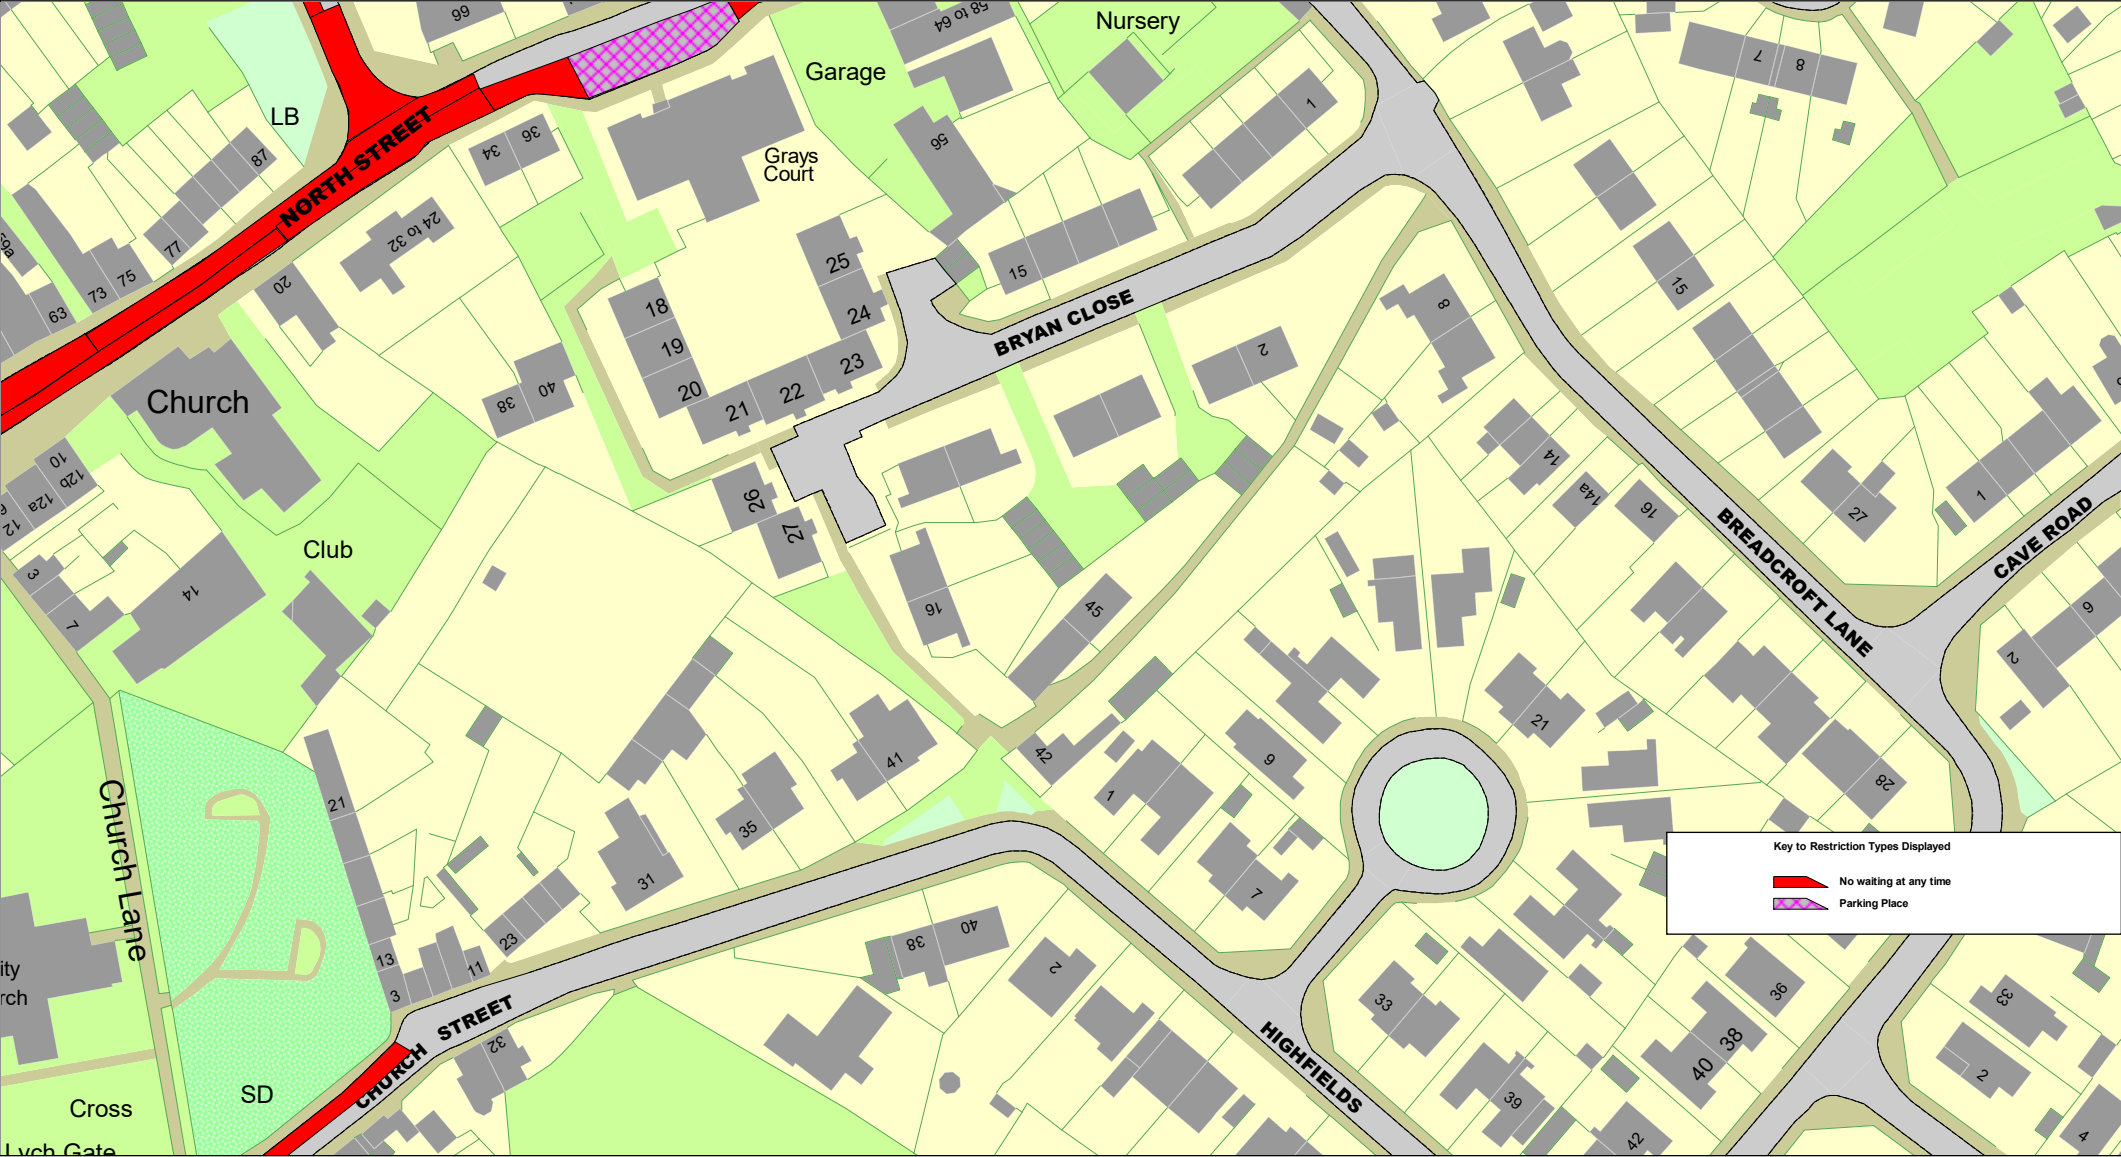

Key to Restriction Types Displayed

- No waiting at any time
- Parking Place



Leicestershire
County Council

© Crown copyright. All rights reserved
Leicestershire County Council
Licence No. 100019271 2025

Tile Ref: GA94

SCALE	1 : 1250
DATE	10/02/2025
DRAWING No.	
DRAWN BY	