

THE LEICESTERSHIRE COUNTY COUNCIL (LOUGHBOROUGH, BOROUGH OF
CHARNWOOD) CONSOLIDATION ORDER 2022 (VARIOUS ROADS, LOUGHBOROUGH)
(AMENDMENT 4) ORDER 2025

The Leicestershire County Council ("the Council") in exercise of its powers under Sections 1, 2, 4, 5, 19, 32, 35, 45, 46, 47, 49 and Part IV of Schedule 9 of the Road Traffic Regulation Act 1984 ("the Act") as amended, and of all other enabling powers and after consultation with the Chief Officer of Police in accordance with Part III of Schedule 9 of the Act hereby makes the following Order:-

1. This Order shall come into operation on the ninth day of April 2025 and may be cited as The Leicestershire County Council (Loughborough, Borough of Charnwood) Consolidation Order 2022 (Various Roads, Loughborough)(Amendment 4) Order 2025
2. The "Leicestershire County Council (Loughborough, Charnwood Borough) Consolidation Order 2022" is hereby amended by the plan(s) specified in the First Schedule to this Order and with the inclusion of the plan(s) specified in the Second Schedule, attached hereto.

FIRST SCHEDULE
Plan(s) to be amended

FL83 - Loughborough
FM83 - Loughborough
FM84 - Loughborough
FO79 - Loughborough
FP79 - Loughborough
FQ81 - Loughborough
FR81 - Loughborough

SECOND SCHEDULE
New Plan(s)


FL83 - Loughborough
FM83 - Loughborough
FM84 - Loughborough
FO79 - Loughborough
FP79 - Loughborough
FQ81 - Loughborough
FR81 - Loughborough

THE COMMON SEAL of THE)
LEICESTERSHIRE COUNTY COUNCIL)
was hereunto affixed this twenty seventh day)
of March 2025 in the presence of)

Robert Self



L17021

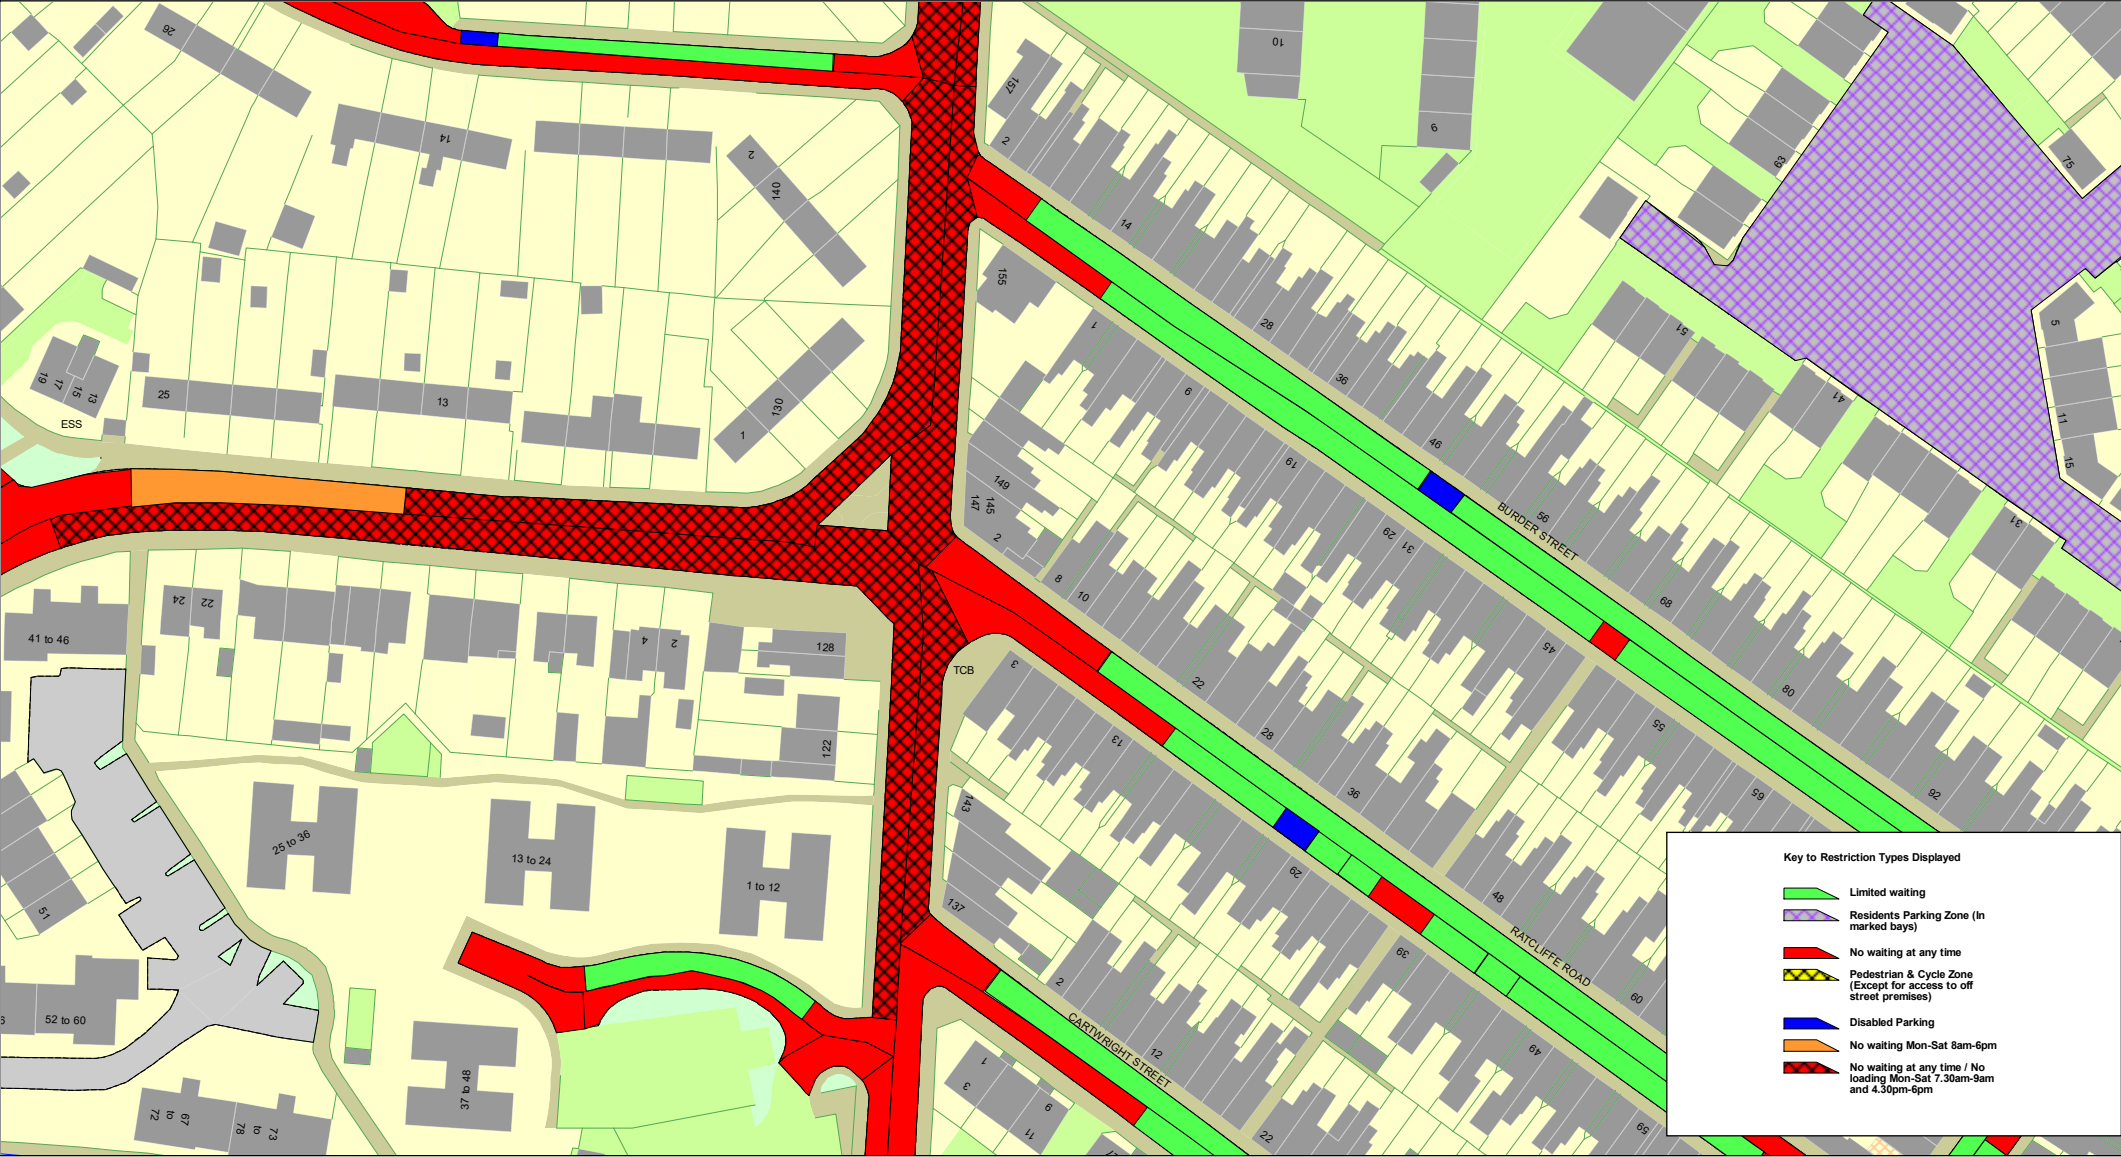


© Crown copyright. All rights reserved
Leicestershire County Council
Licence No. 100019271 2025

Tile Ref: FL83

SCALE	1 : 1250
DATE	20/03/2025
DRAWING No.	
DRAWN BY	



SCALE	1 : 1250
DATE	20/03/2025
DRAWING No.	
DRAWN BY	

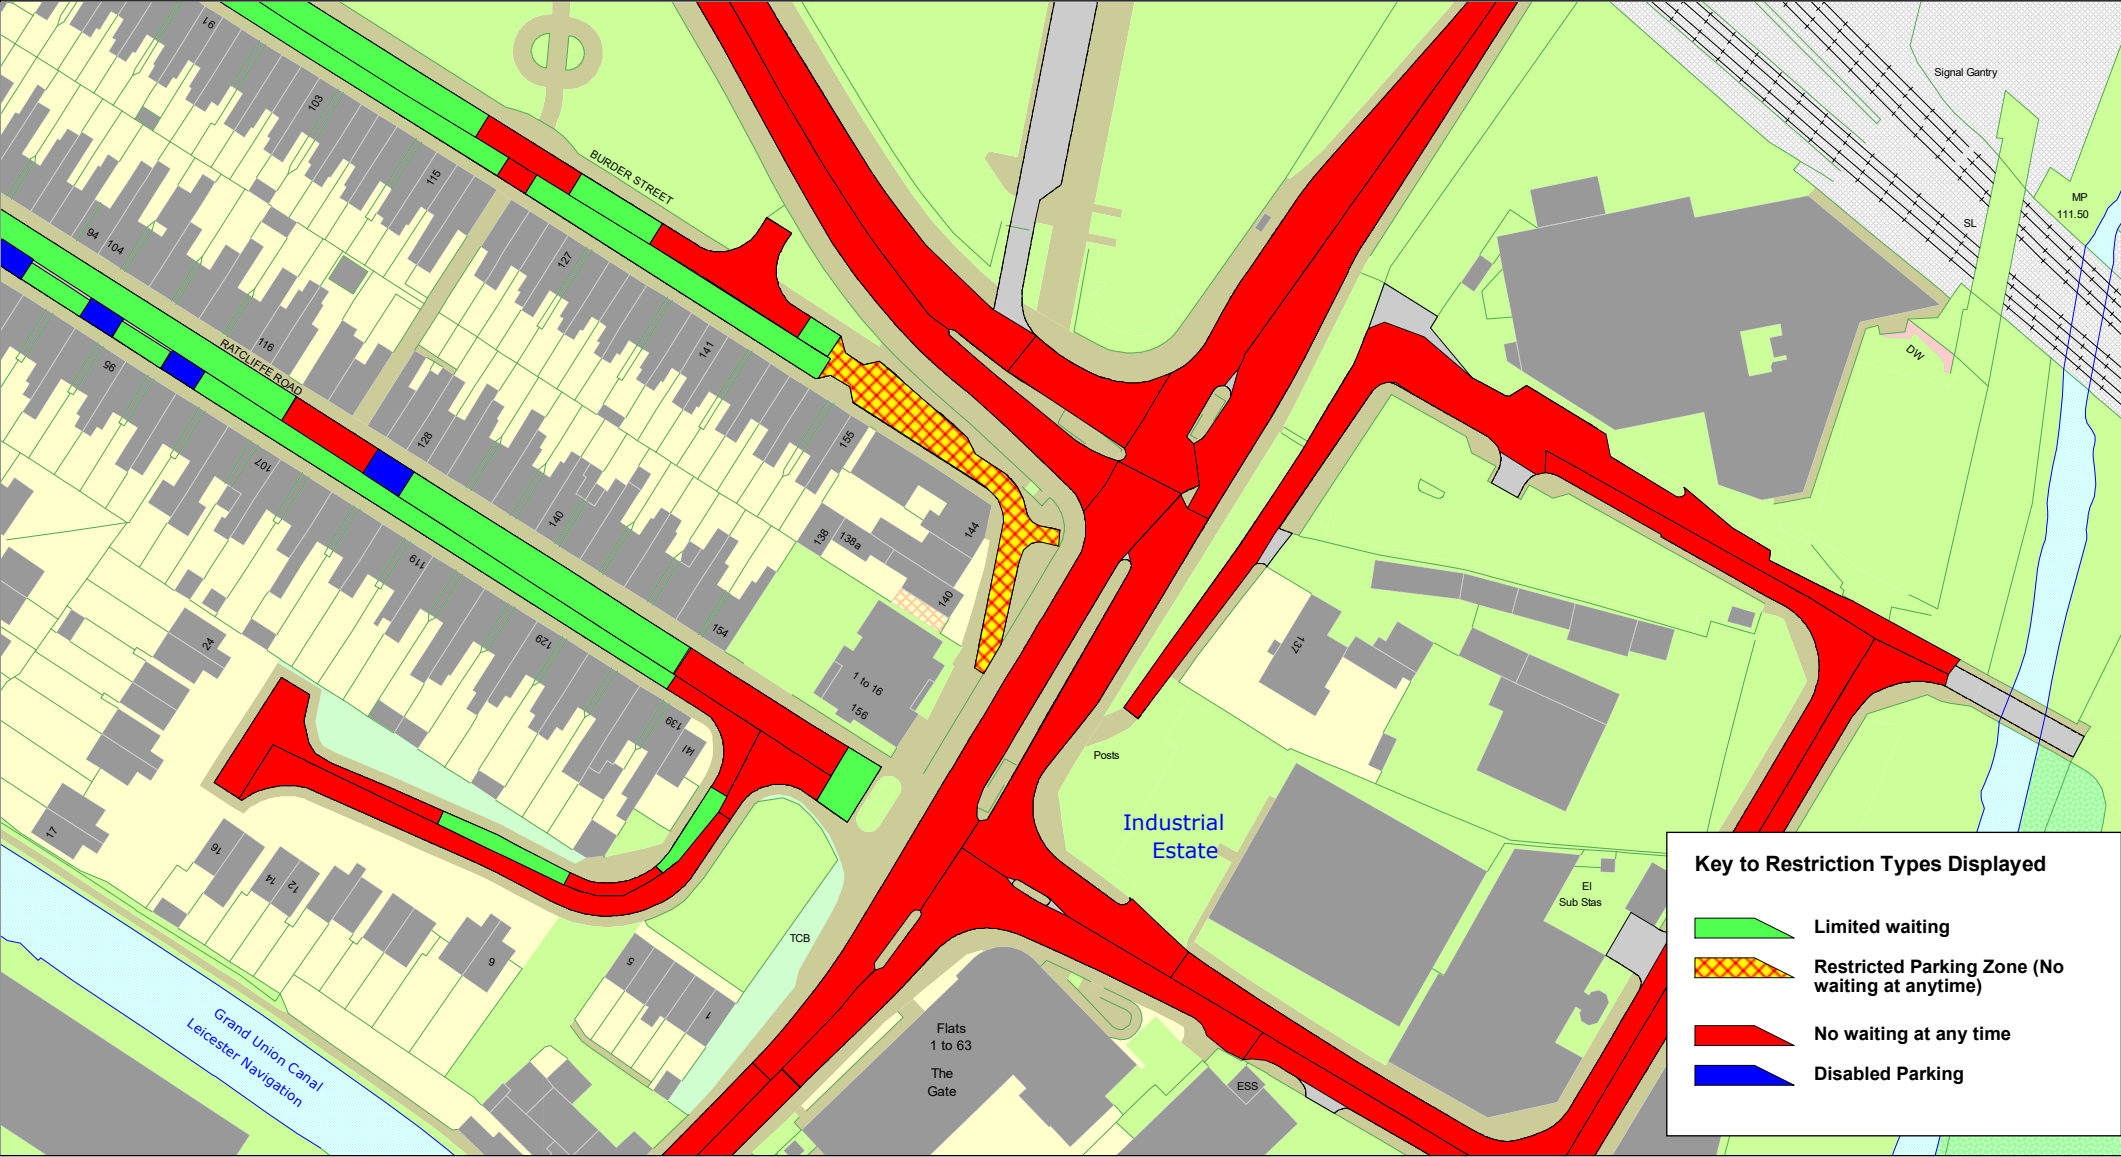

Key to Restriction Types Displayed


- Limited waiting
- Restricted Parking Zone (No waiting at anytime)
- No waiting at any time
- Disabled Parking



Tile Ref: FM84

© Crown copyright. All rights reserved
Leicestershire County Council
Licence No. 100019271 2025


SCALE	1 : 1250
DATE	20/03/2025
DRAWING No.	
DRAWN BY	

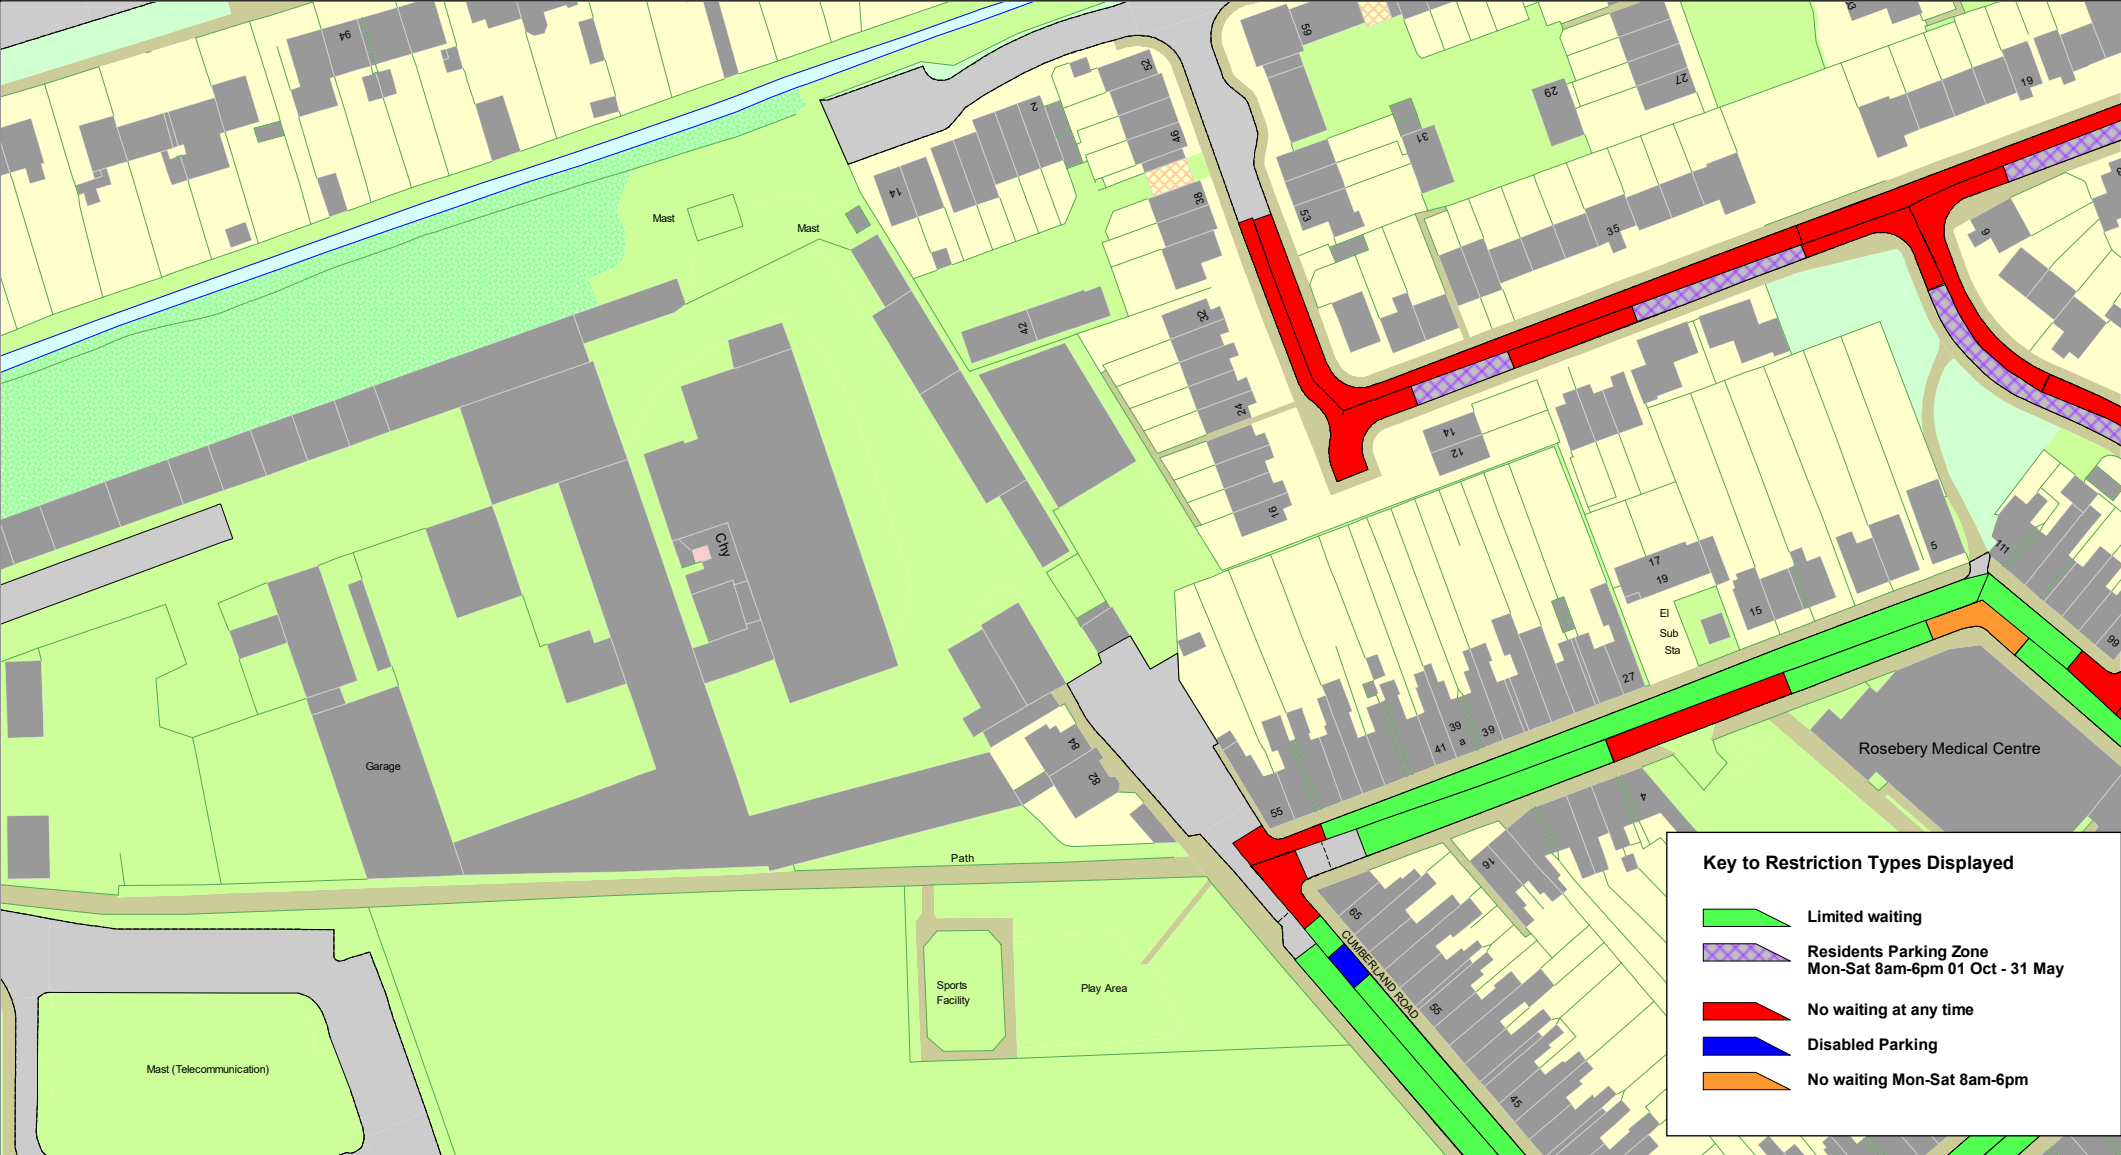

Key to Restriction Types Displayed

- Limited waiting
- Residents Parking Zone
Mon-Sat 8am-6pm 01 Oct - 31 May
- No waiting at any time
- Disabled Parking
- No waiting Mon-Sat 8am-6pm


SCALE	1 : 1250
DATE	20/03/2025
DRAWING No.	
DRAWN BY	

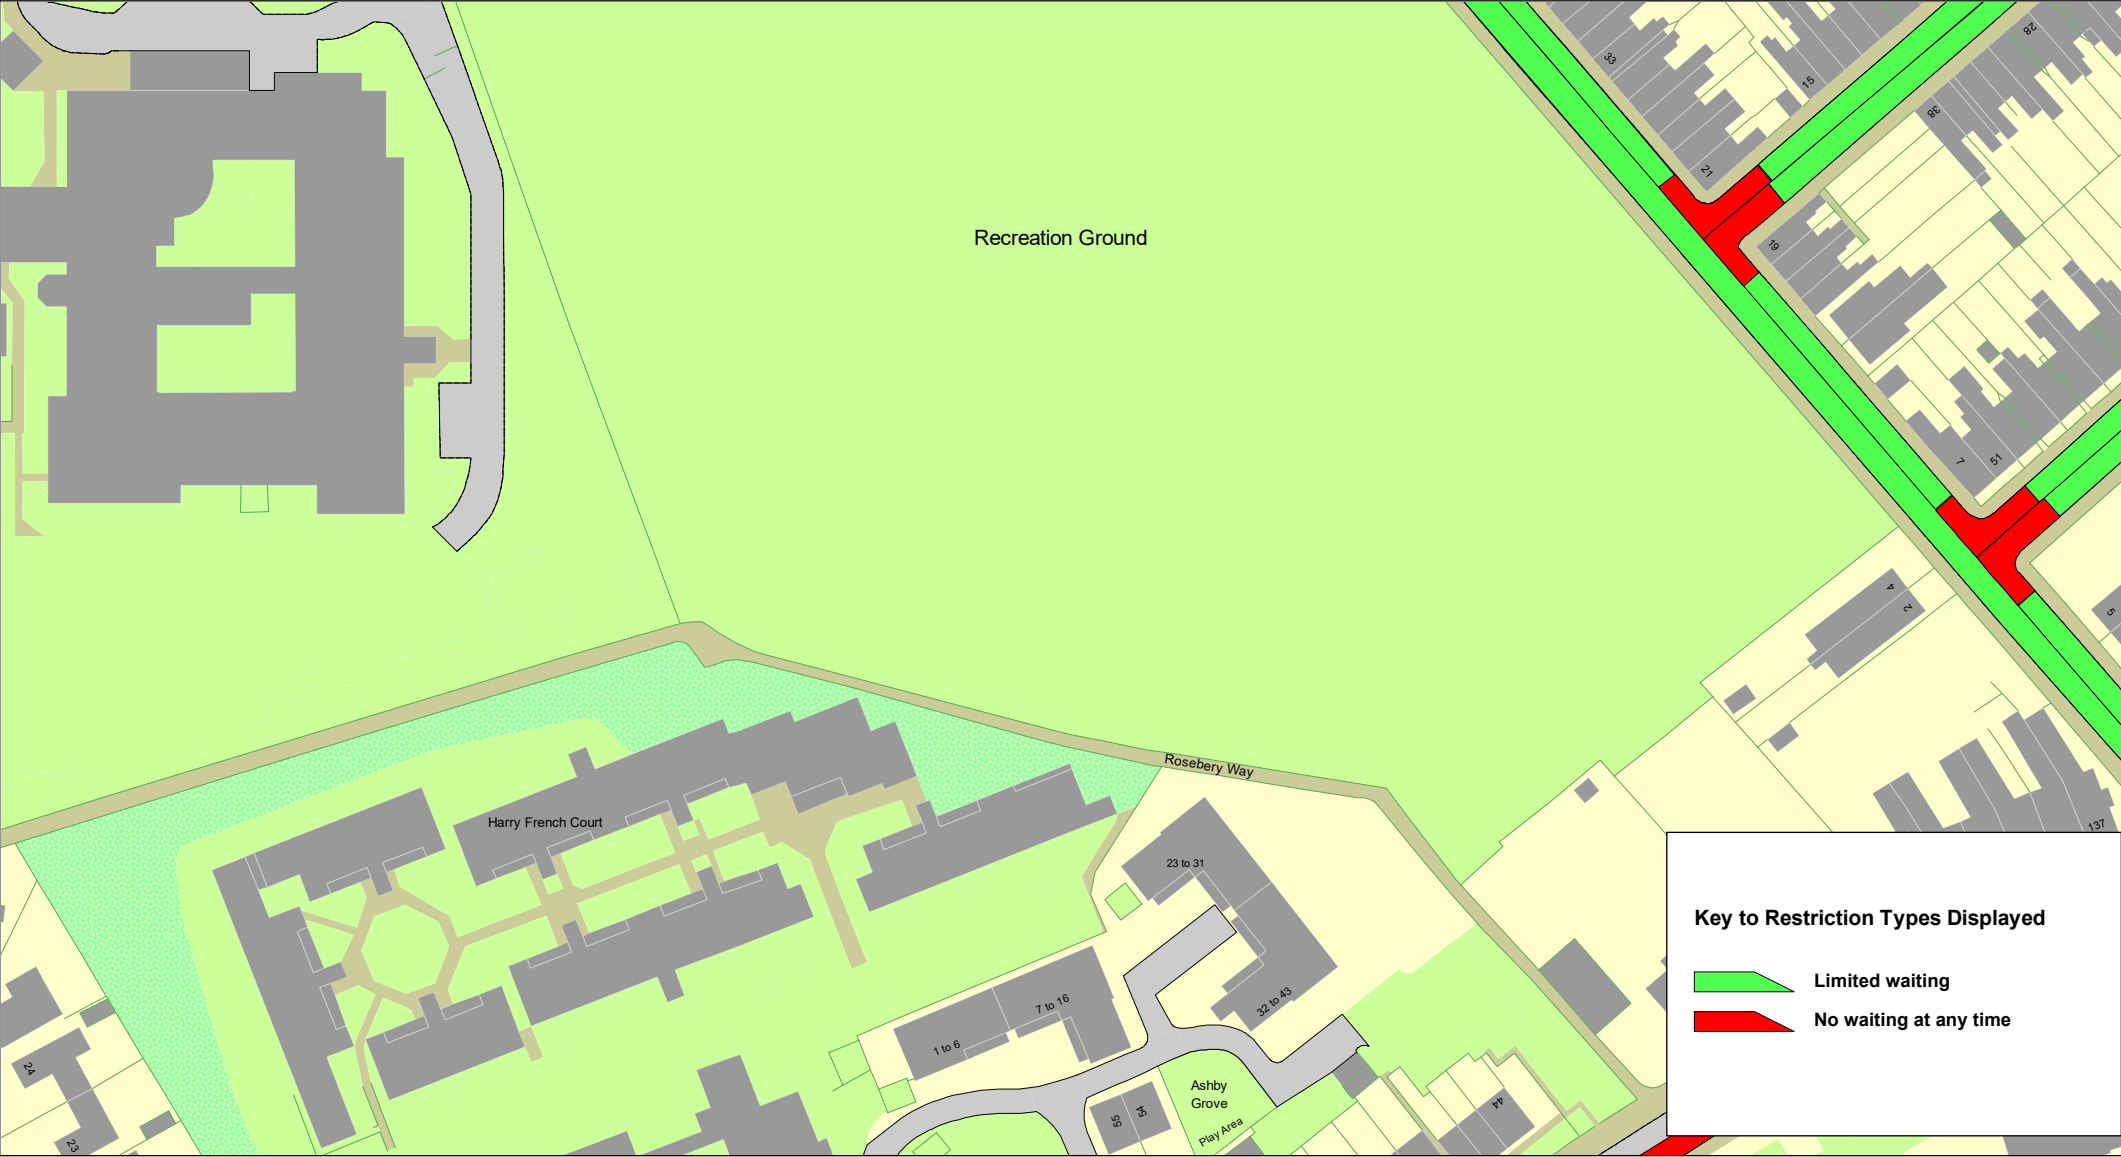

© Crown copyright. All rights reserved
Leicestershire County Council
Licence No. 100019271 2025




Tile Ref: FP79

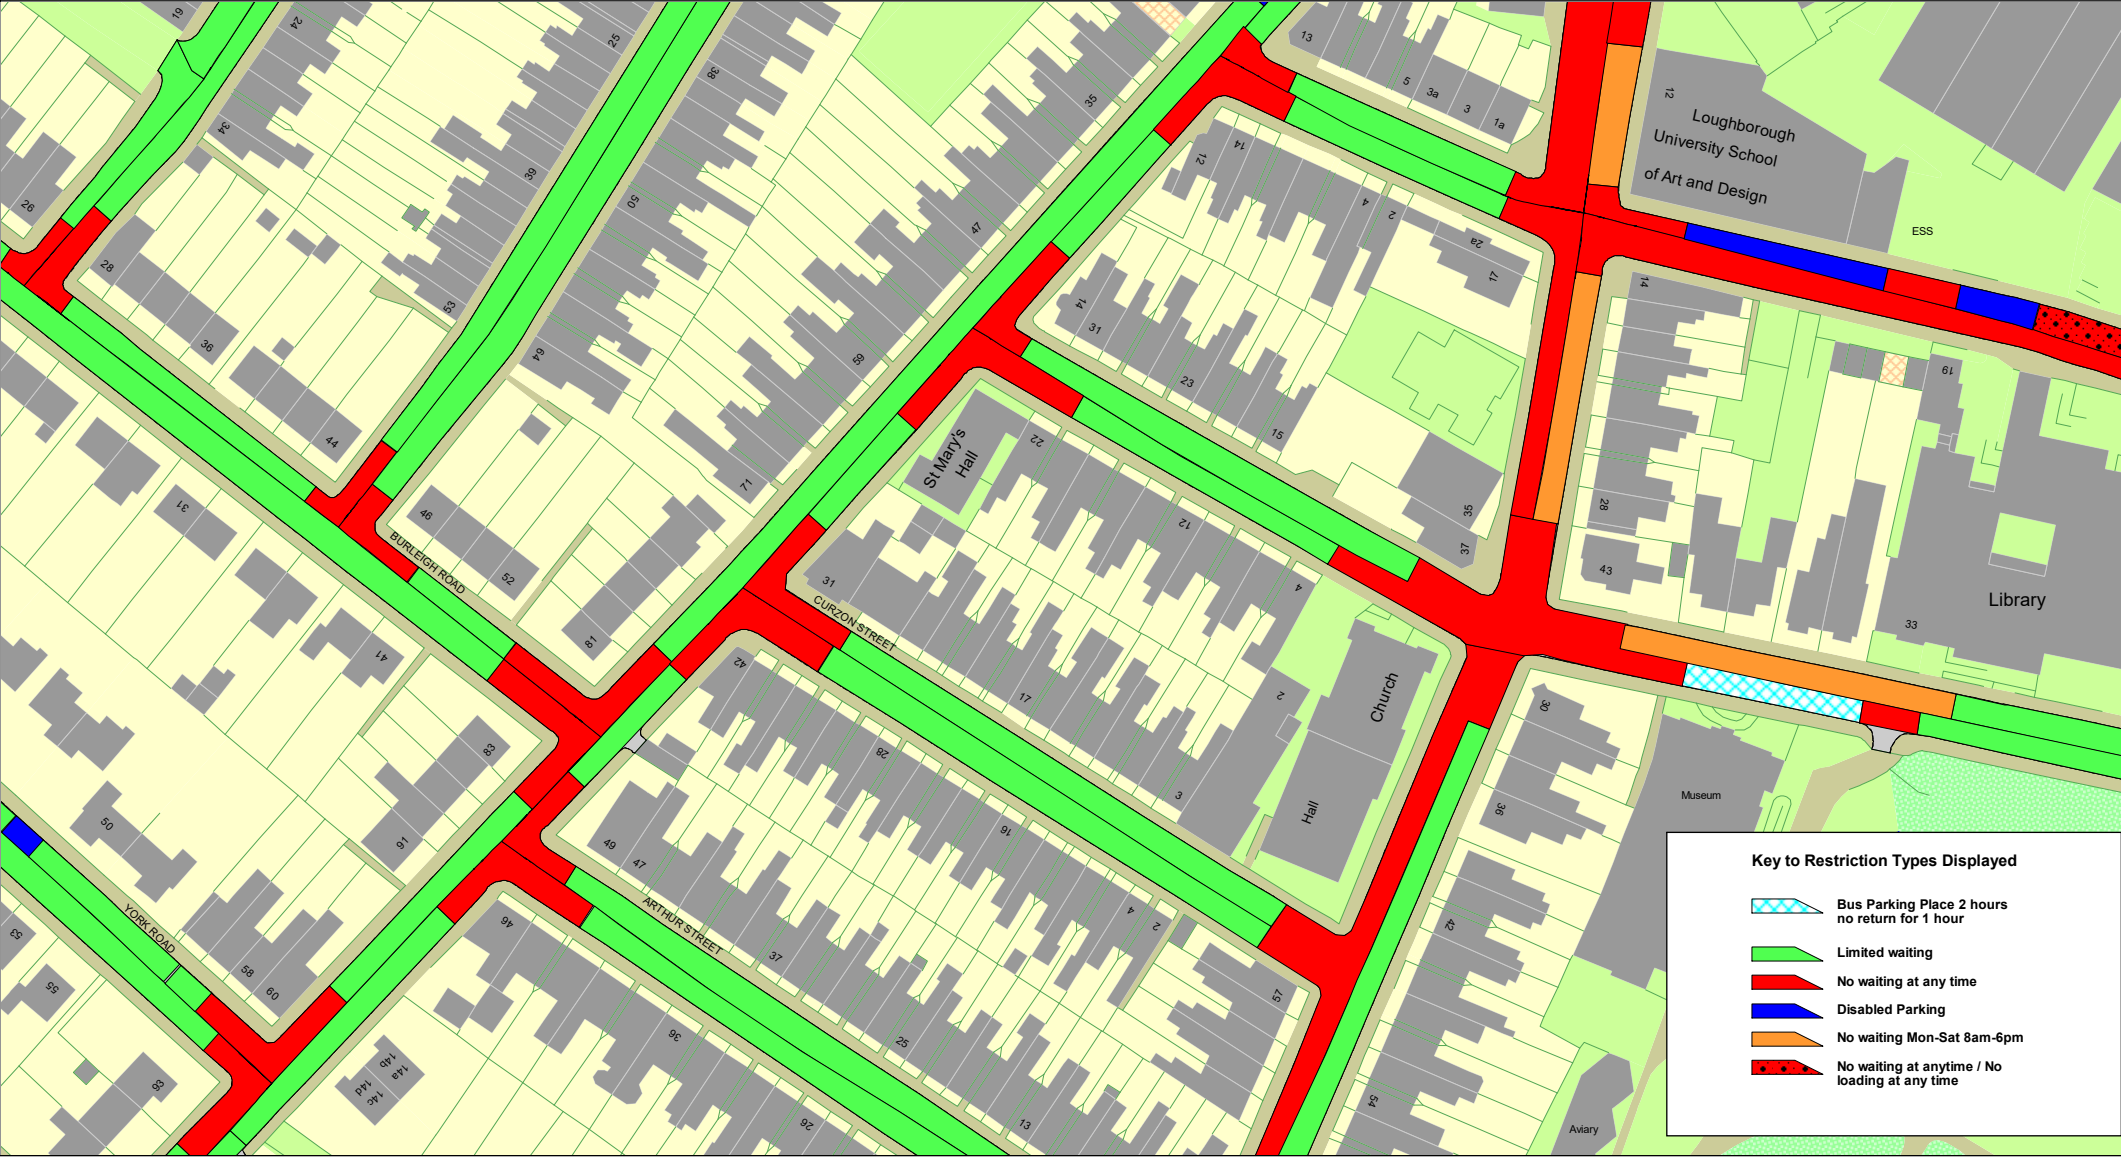SCALE	1 : 1250
DATE	20/03/2025
DRAWING No.	
DRAWN BY	





Key to Restriction Types Displayed

-  Limited waiting
-  No waiting at any time
-  Disabled Parking



Tile Ref: FR81

© Crown copyright. All rights reserved
Leicestershire County Council
Licence No. 100019271 2025

SCALE	1 : 1250
DATE	20/03/2025
DRAWING No.	
DRAWN BY	