

THE LEICESTERSHIRE COUNTY COUNCIL
(VARIOUS ROADS, THE BOROUGH OF CHARNWOOD) CONSOLIDATION ORDER 2022
(VARIOUS ROADS, LOUGHBOROUGH)
(AMENDMENT 5) ORDER 2025

The Leicestershire County Council ("the Council") in exercise of its powers under Sections 1, 2, 4, 5, 19, 32, 35, 45, 46, 47, 49 and Part IV of Schedule 9 of the Road Traffic Regulation Act 1984 ("the Act") as amended, and of all other enabling powers and after consultation with the Chief Officer of Police in accordance with Part III of Schedule 9 of the Act hereby makes the following Order:-

1. This Order shall come into operation on the eighteenth day of August 2025 and may be cited as the "Leicestershire County Council (Various Roads, The Borough of Charnwood) Consolidation Order 2022 (Atherstone Road, Beeches Road, Coltman Drive, Grasmere Road, Great Central Road, King George Avenue and Windmill Road, Loughborough) (Amendment 5) Order 2025"
2. The "Leicestershire County Council (Loughborough, Charnwood Borough) Consolidation Order 2022" is hereby amended by the plan(s) specified in the First Schedule to this Order and with the inclusion of the plan(s) specified in the Second Schedule, attached hereto.

FIRST SCHEDULE
Plan(s) to be amended

FR85 – Loughborough
FS85 – Loughborough
FT84 – Loughborough
FT85 – Loughborough

SECOND SCHEDULE
New Plan(s)


FR85 – Loughborough
FS85 – Loughborough
FT84 – Loughborough
FT85 – Loughborough
GC80 - Loughborough

THE COMMON SEAL of THE
LEICESTERSHIRE COUNTY COUNCIL
was hereunto affixed this seventh day of
August 2025 in the presence of

M. G. Oliver



417715

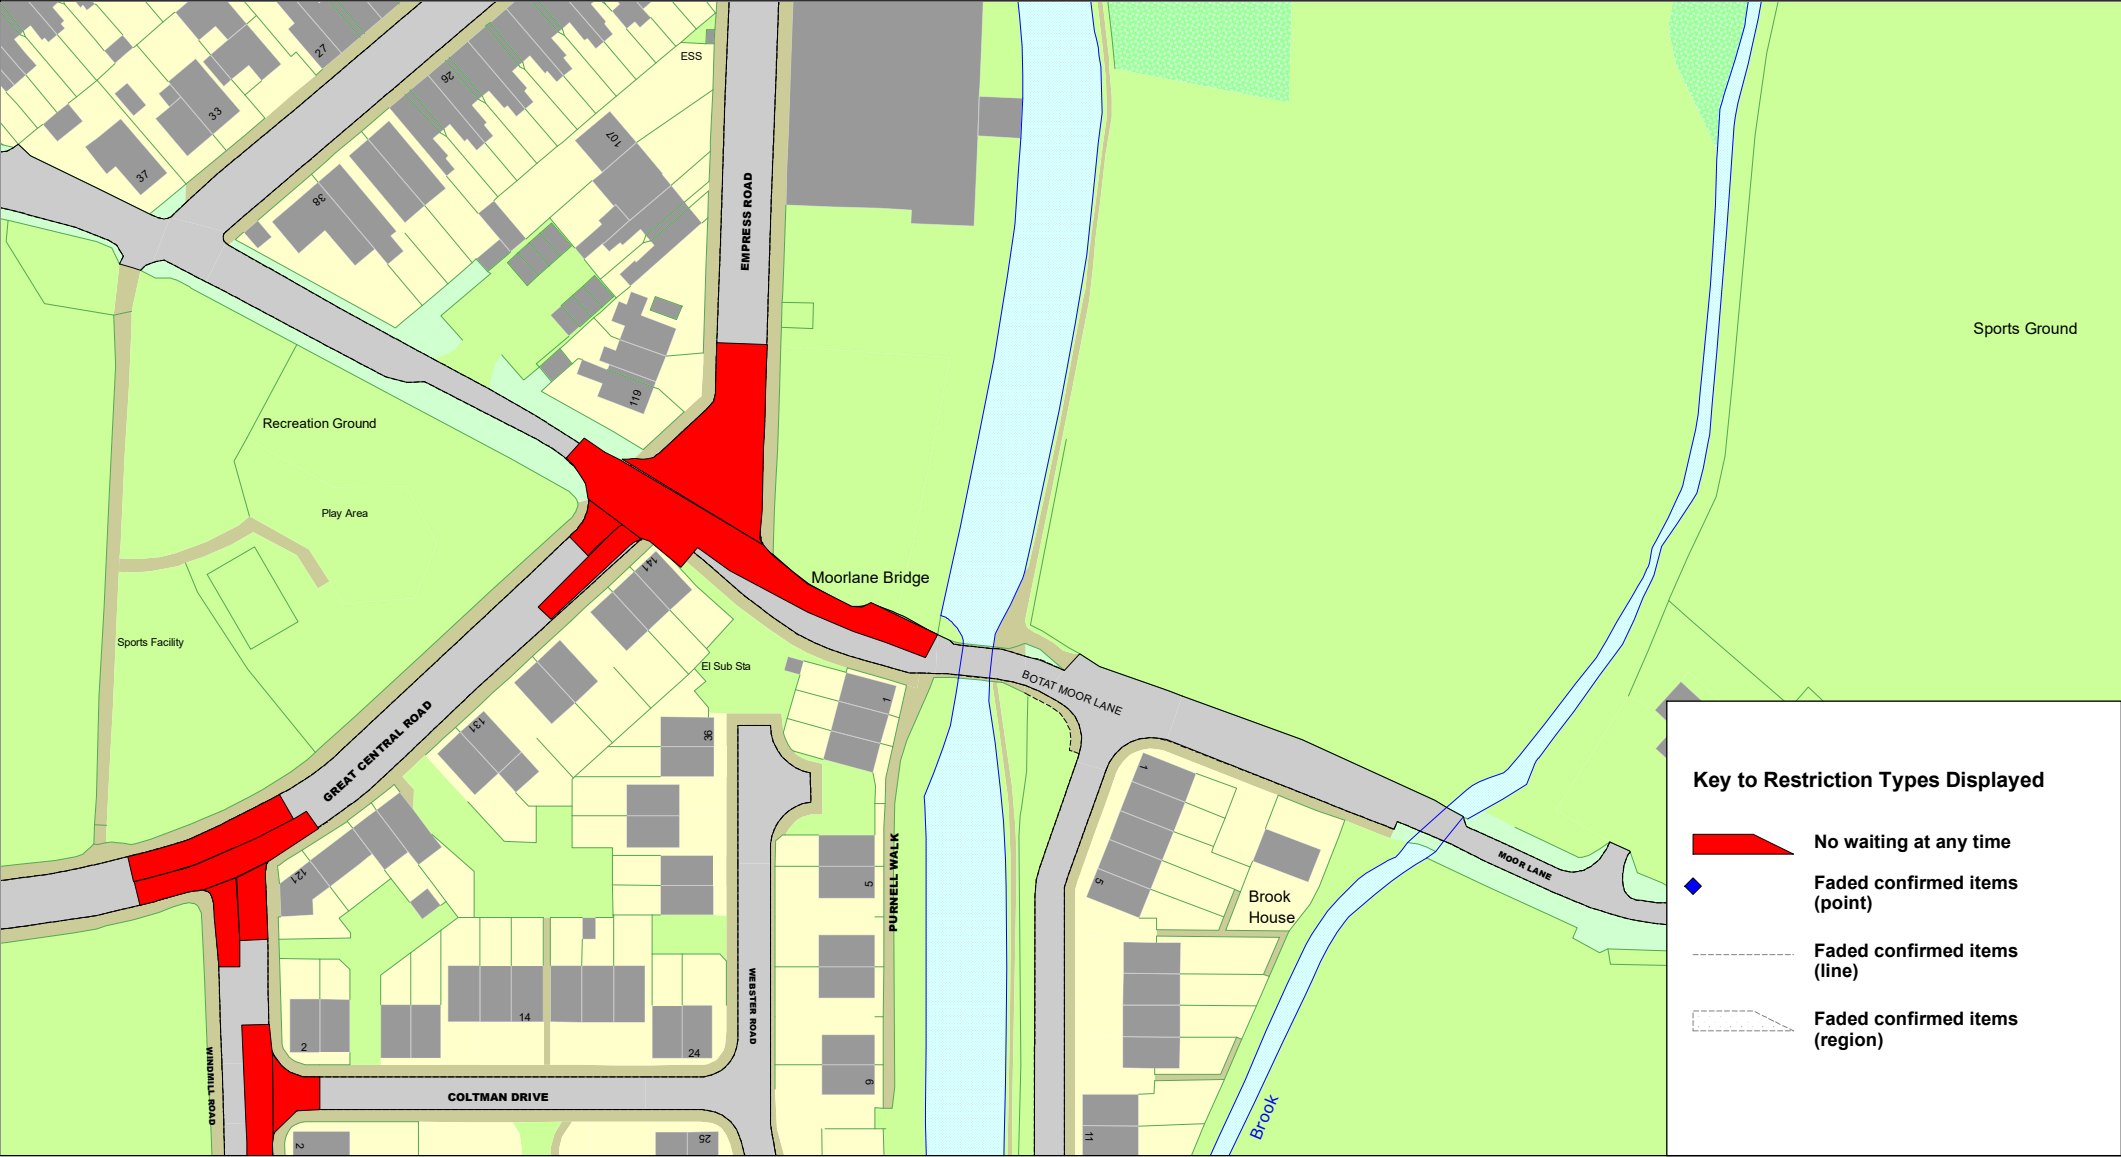


SCALE	1 : 1250
DATE	21/03/2025
DRAWING No.	
DRAWN BY	



SCALE	1 : 1250
DATE	21/03/2025
DRAWING No.	
DRAWN BY	



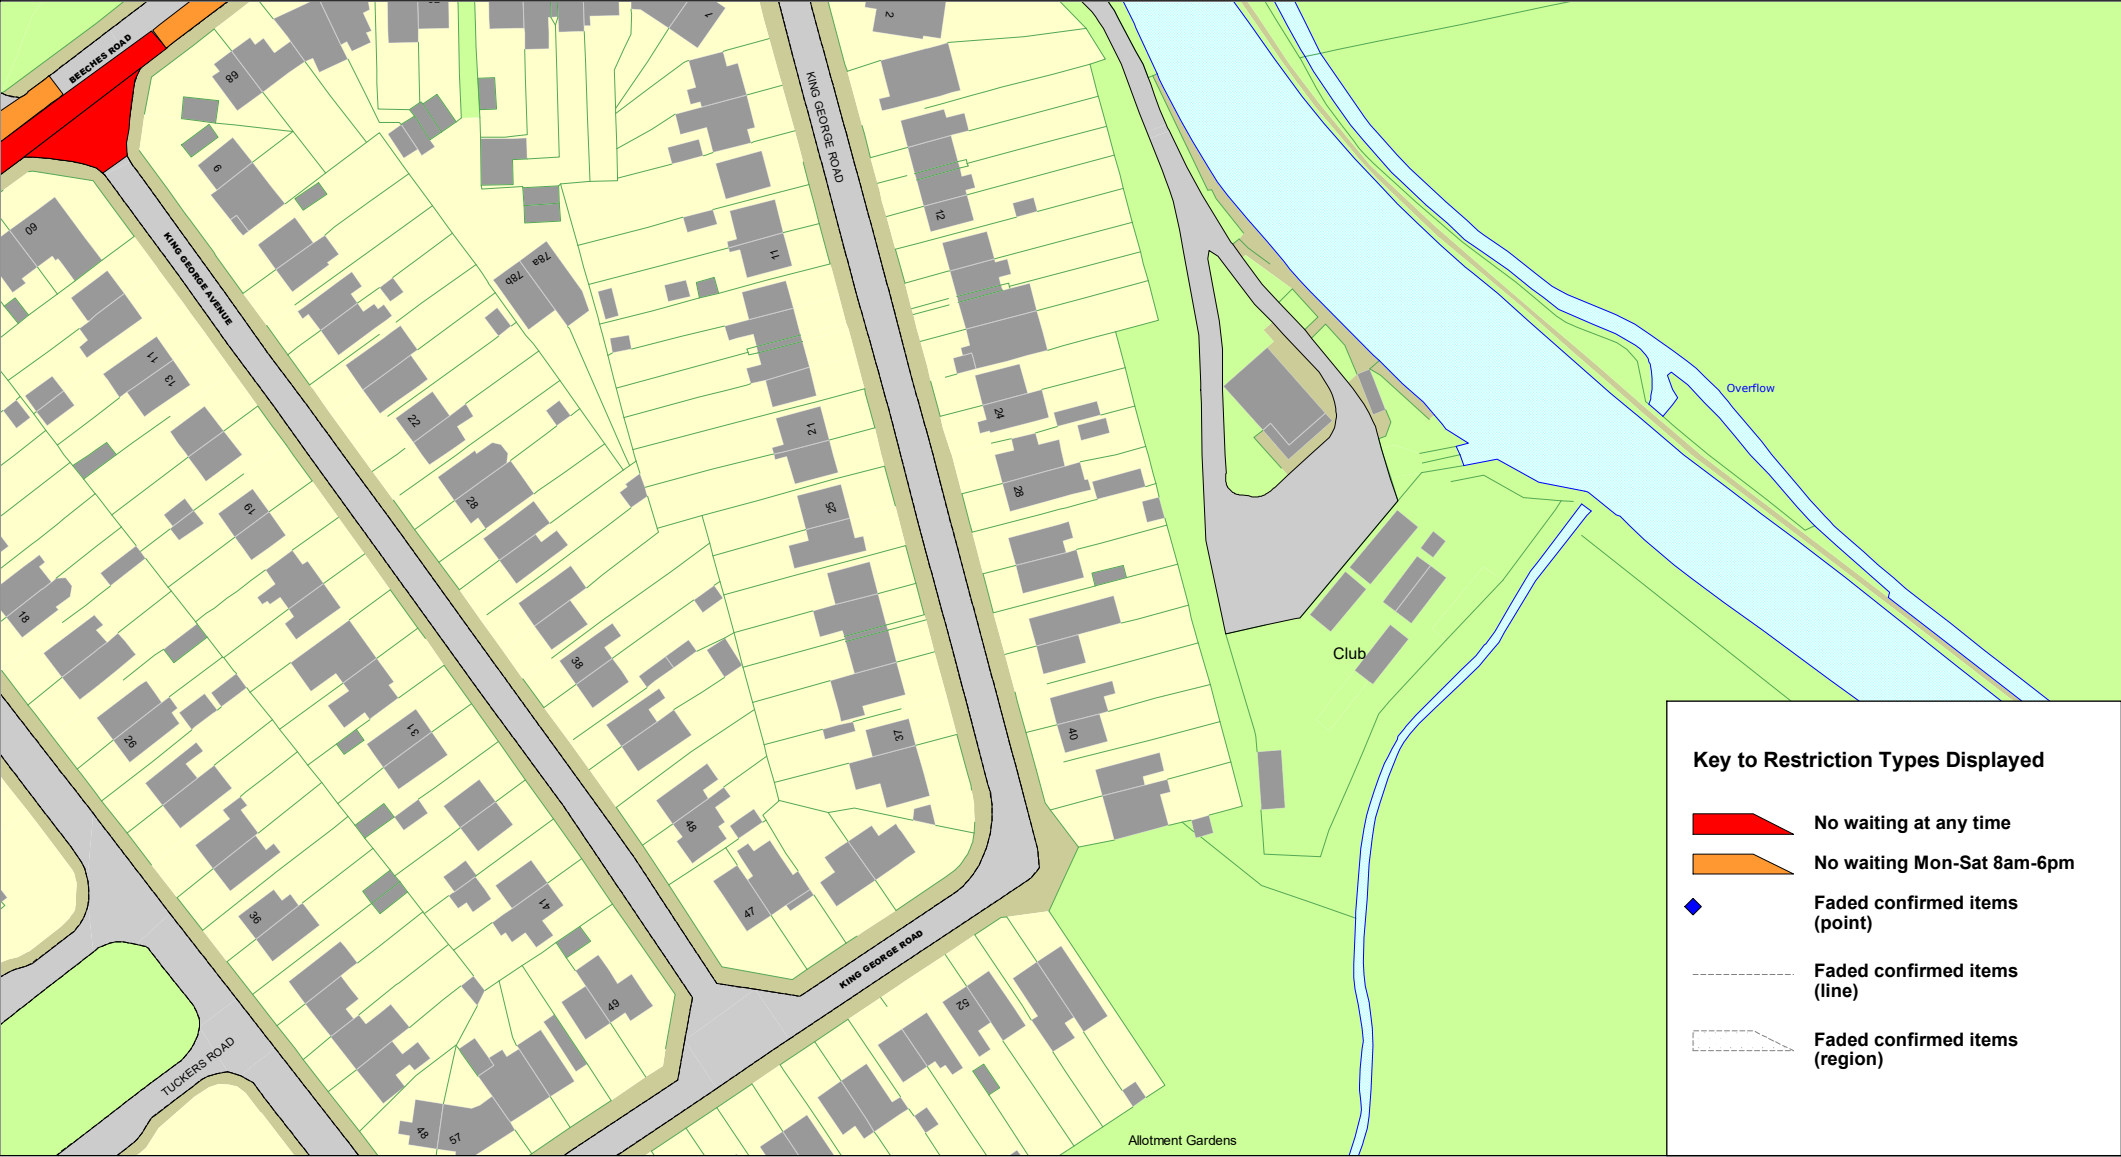

SCALE	1 : 1250
DATE	21/03/2025
DRAWING No.	
DRAWN BY	

