

THE LEICESTERSHIRE COUNTY COUNCIL
(LATIMER STREET, THE BOROUGH OF CHARNWOOD)
CONSOLIDATION ORDER 2022 (LATIMER STREET, ANSTEY)
(AMENDMENT 12) ORDER 2025

The Leicestershire County Council ("the Council") in exercise of its powers under Sections 1, 2, 4, 5, 19, 32, 35, 45, 46, 47, 49 and Part IV of Schedule 9 of the Road Traffic Regulation Act 1984 ("the Act") as amended, and of all other enabling powers and after consultation with the Chief Officer of Police in accordance with Part III of Schedule 9 of the Act hereby makes the following Order:-

1. This Order shall come into operation on the twenty-eighth day of July 2025 and may be cited as the "Leicestershire County Council (Latimer Street, Borough of Charnwood) Consolidation Order 2022 (Latimer Street, Anstey) (Amendment 12) Order 2025"
2. The "Leicestershire County Council (Borough of Charnwood) Consolidation Order 2022" is hereby amended by the plan(s) specified in the First Schedule to this Order and with the inclusion of the plan(s) specified in the Second Schedule, attached hereto.

FIRST SCHEDULE
Plan(s) to be amended

HV86 – Anstey
HW86 – Anstey

SECOND SCHEDULE
New Plan(s)

HV86 – Anstey
HW86 – Anstey

THE COMMON SEAL of THE)
LEICESTERSHIRE COUNTY COUNCIL)
was hereunto affixed this ninth day of July)
2025 in the presence of)

M. J. Oliver




417522



© Crown copyright. All rights reserved
Leicestershire County Council
Licence No. 100019271 2025

SCALE	1 : 1250
DATE	23/04/2025
DRAWING No.	
DRAWN BY	

Tile Ref: HV86

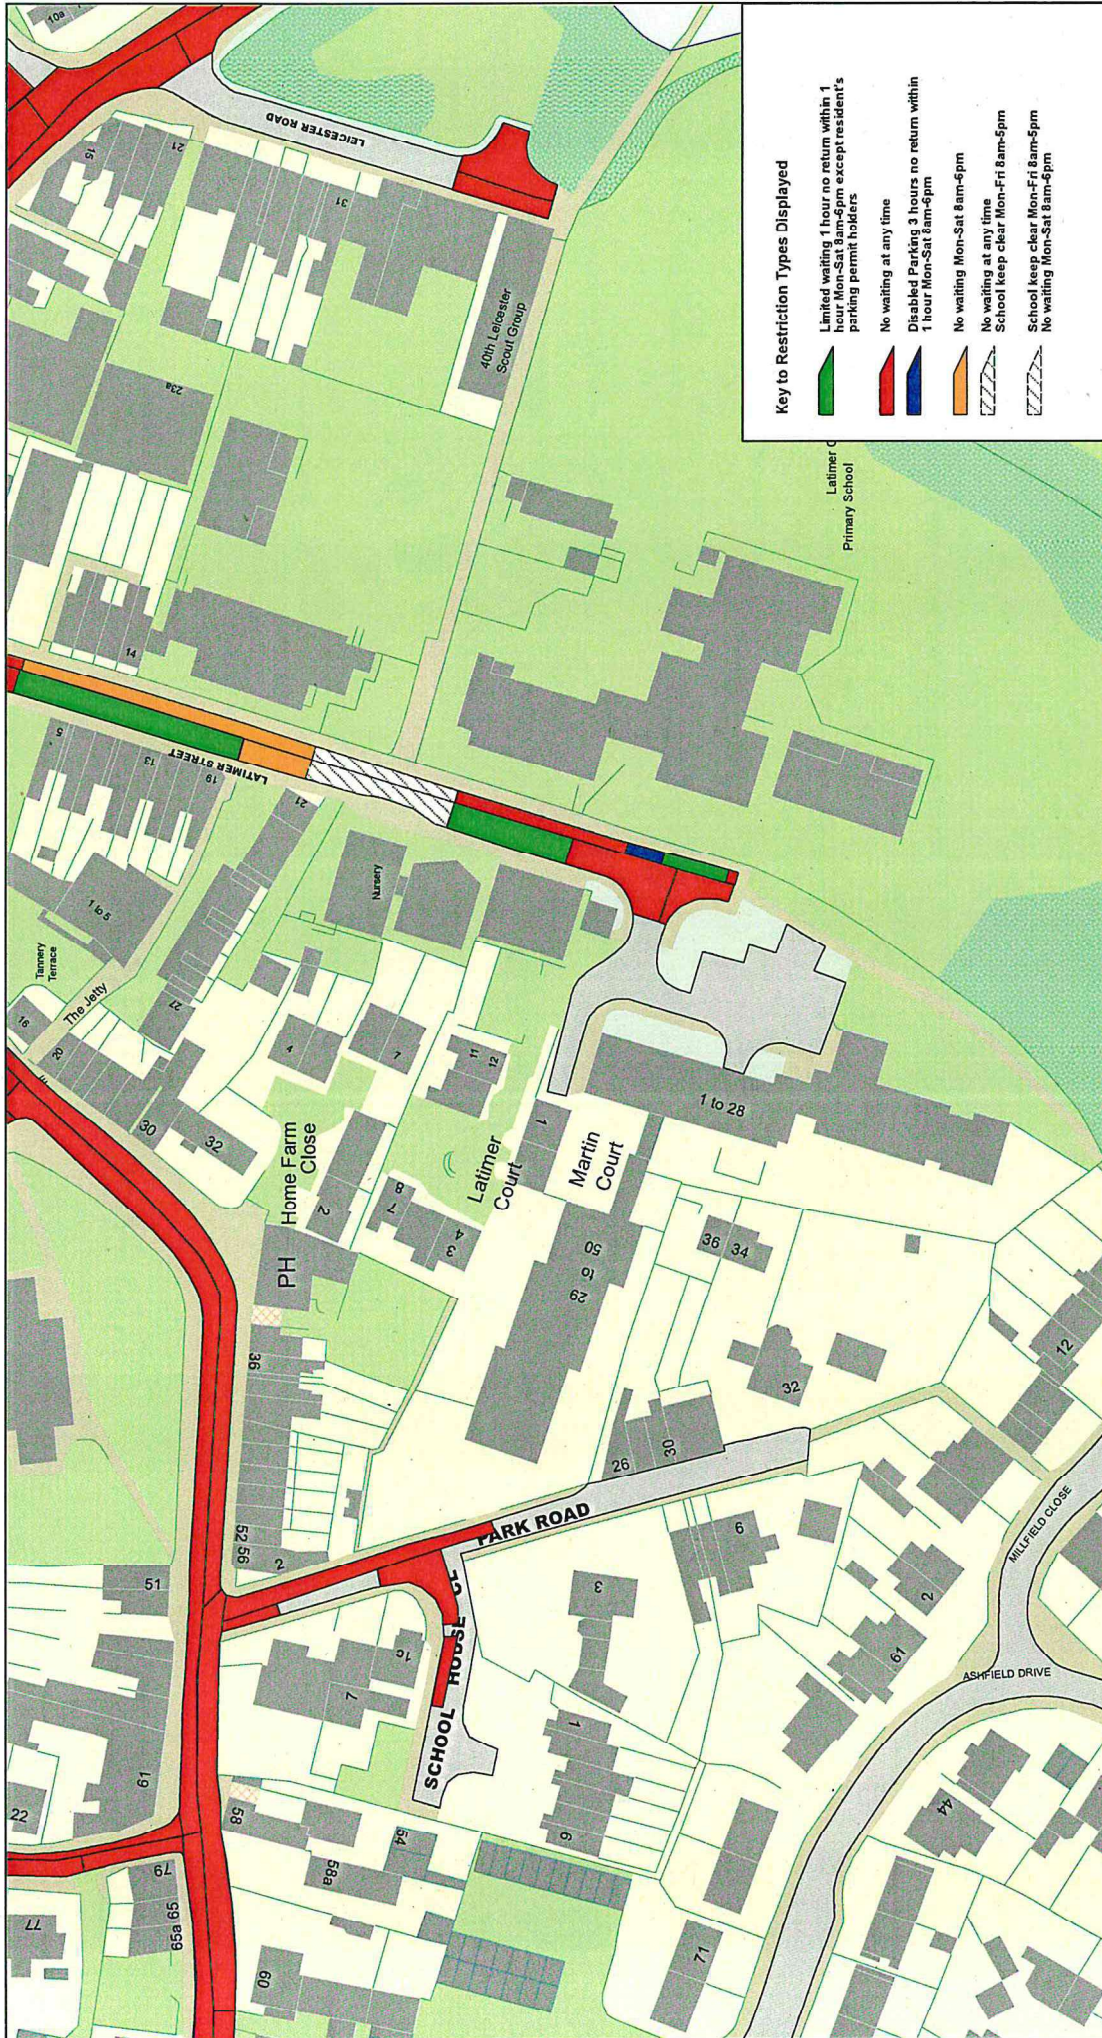

© Crown copyright. All rights reserved
Leicestershire County Council
Licence No. 100019271 2025



Tile Ref: HW86

SCALE	1 : 1250
DATE	23/04/2025
DRAWING No.	
DRAWN BY	