

THE LEICESTERSHIRE COUNTY COUNCIL
(VARIOUS ROADS, THE DISTRICT OF HARBOROUGH) CONSOLIDATION ORDER 2022
(A47 UPPINGHAM ROAD, BRADGATE CLOSE, CHARNWOOD DRIVE, COURT ROAD,
FOREST RISE, GRANGE LANE, HOLMLEIGH GARDENS, MAIN STREET, ST LUKE'S
CLOSE AND STATION ROAD, THURNBY) (AMENDMENT 7) ORDER 2025

The Leicestershire County Council ("the Council") in exercise of its powers under Sections 1, 2, 4, 5, 19, 32, 35, 45, 46, 47, 49 and Part IV of Schedule 9 of the Road Traffic Regulation Act 1984 ("the Act") as amended, and of all other enabling powers and after consultation with the Chief Officer of Police in accordance with Part III of Schedule 9 of the Act hereby makes the following Order:-

1. This Order shall come into operation on the seventeenth day of March 2025 and may be cited as the "Leicestershire County Council (Various Roads, The District of Harborough) Consolidation Order 2022 (A47 Uppingham Road, Bradgate Close, Charnwood Drive, Court Road, Forest Rise, Grange Lane, Holmleigh Gardens, Main Street, St Luke's Close and Station Road, Thurnby) Order 2025"
2. The "Leicestershire County Council (District of Harborough) Consolidation Order 2022" is hereby amended by the plan(s) specified in the First Schedule to this Order and with the inclusion of the plan(s) specified in the Second Schedule, attached hereto.


FIRST SCHEDULE
Plan(s) to be amended

IU114 - Thurnby

SECOND SCHEDULE
New Plan(s)

IR113 - Thurnby
IR114 - Thurnby
IS113 - Thurnby
IT113 - Thurnby
IU113 - Thurnby
IU114 - Thurnby

THE COMMON SEAL of THE
LEICESTERSHIRE COUNTY COUNCIL
was hereunto affixed this sixth day of March
2025 in the presence of)
)
)
)

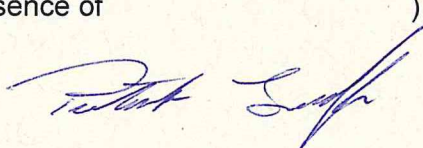




416914



Tile Ref: IR113

© Crown copyright. All rights reserved
Leicestershire County Council
Licence No. 100019271 2024

SCALE	1 : 1250
DATE	03/09/2024
DRAWING No.	
DRAWN BY	

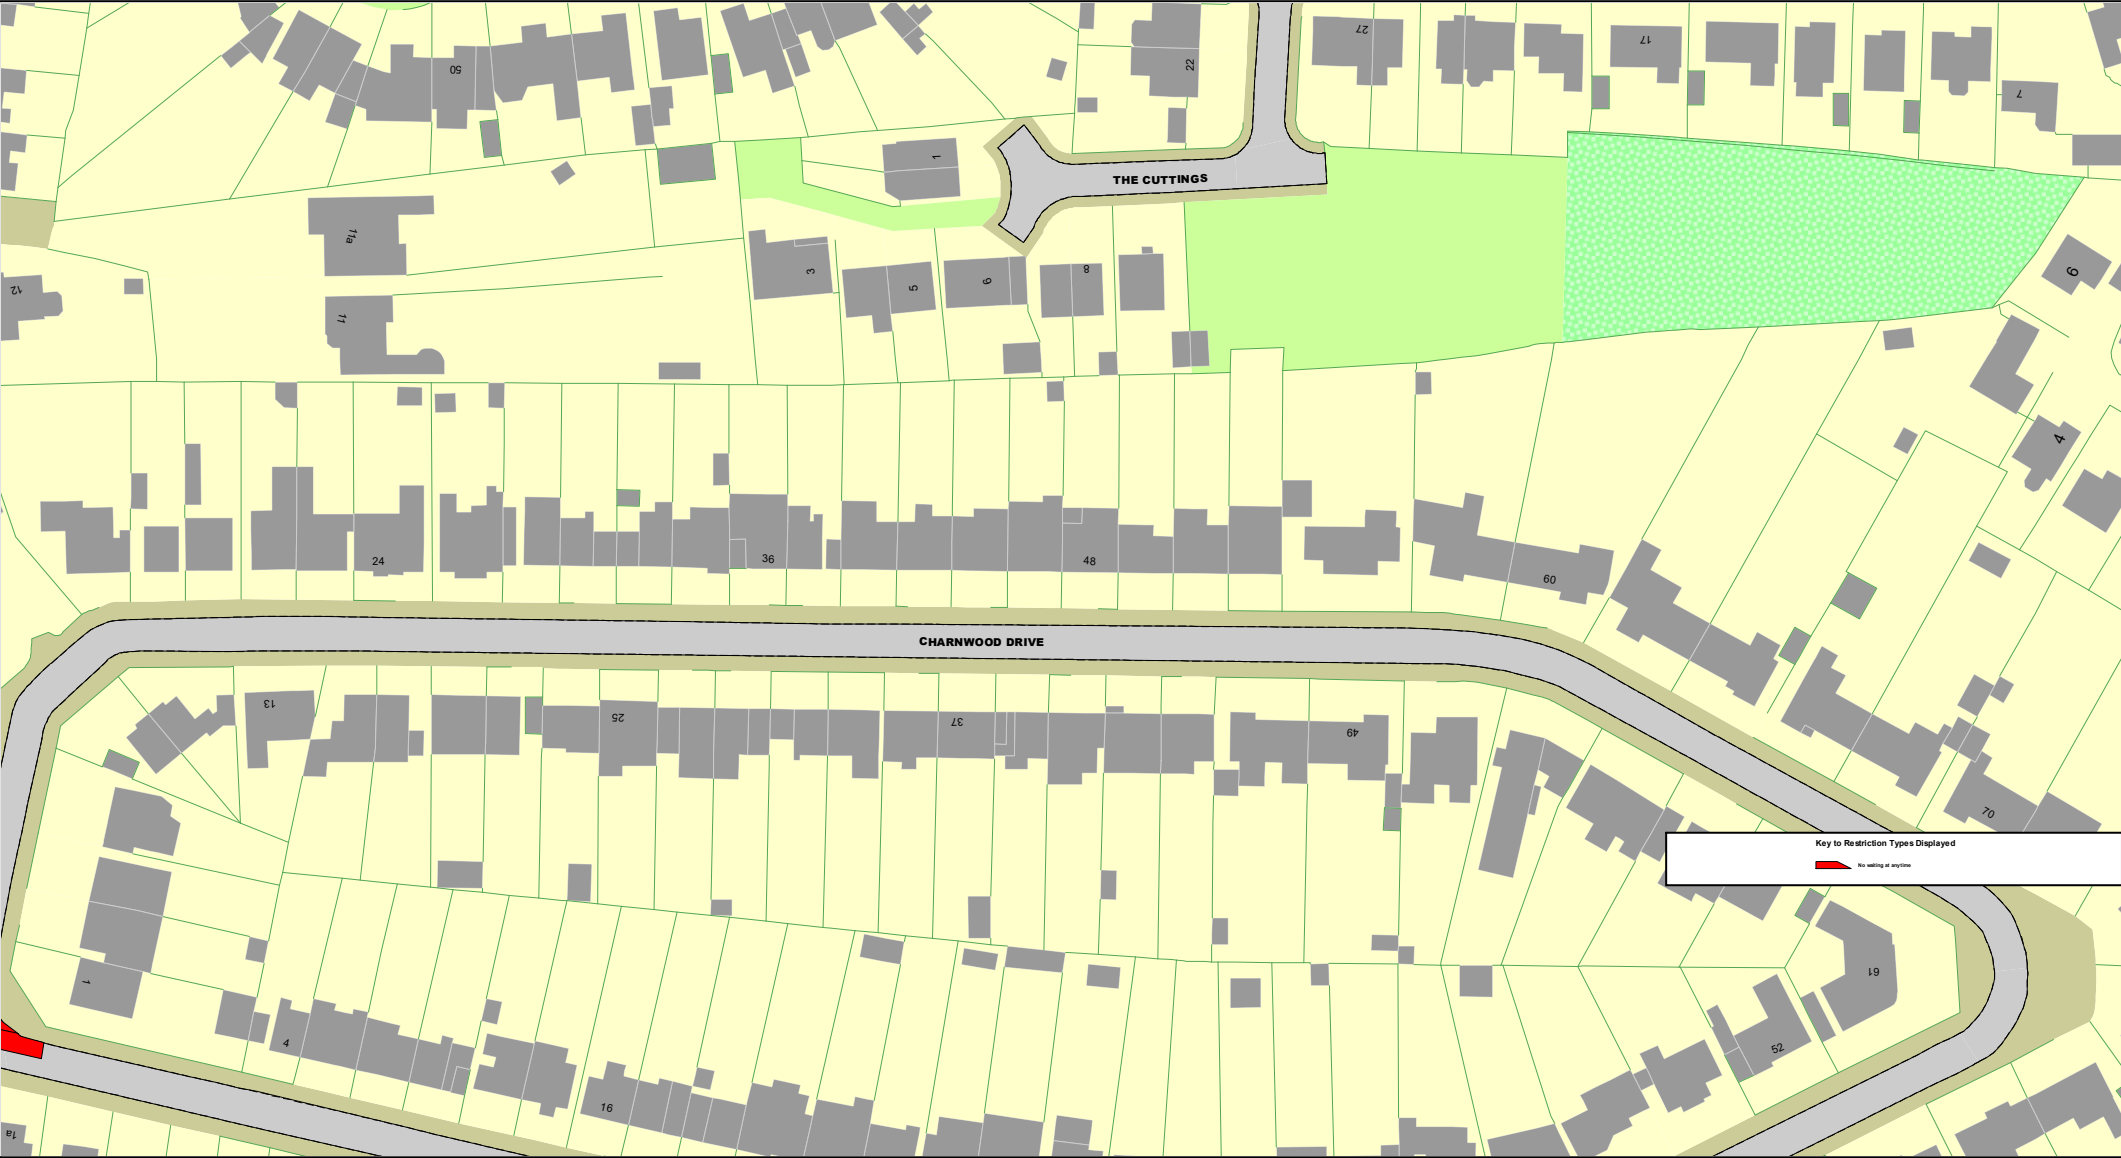

Key to Restriction Types Displayed

No waiting at any time



Tile Ref: IR114

© Crown copyright. All rights reserved
Leicestershire County Council
Licence No. 100019271 2024

SCALE	1 : 1250
DATE	03/09/2024
DRAWING No.	
DRAWN BY	




© Crown copyright. All rights reserved
Leicestershire County Council
Licence No. 100019271 2024

Tile Ref: IS113

SCALE	1 : 1250
DATE	03/09/2024
DRAWING No.	
DRAWN BY	



SCALE	1 : 1250
DATE	03/09/2024
DRAWING No.	
DRAWN BY	

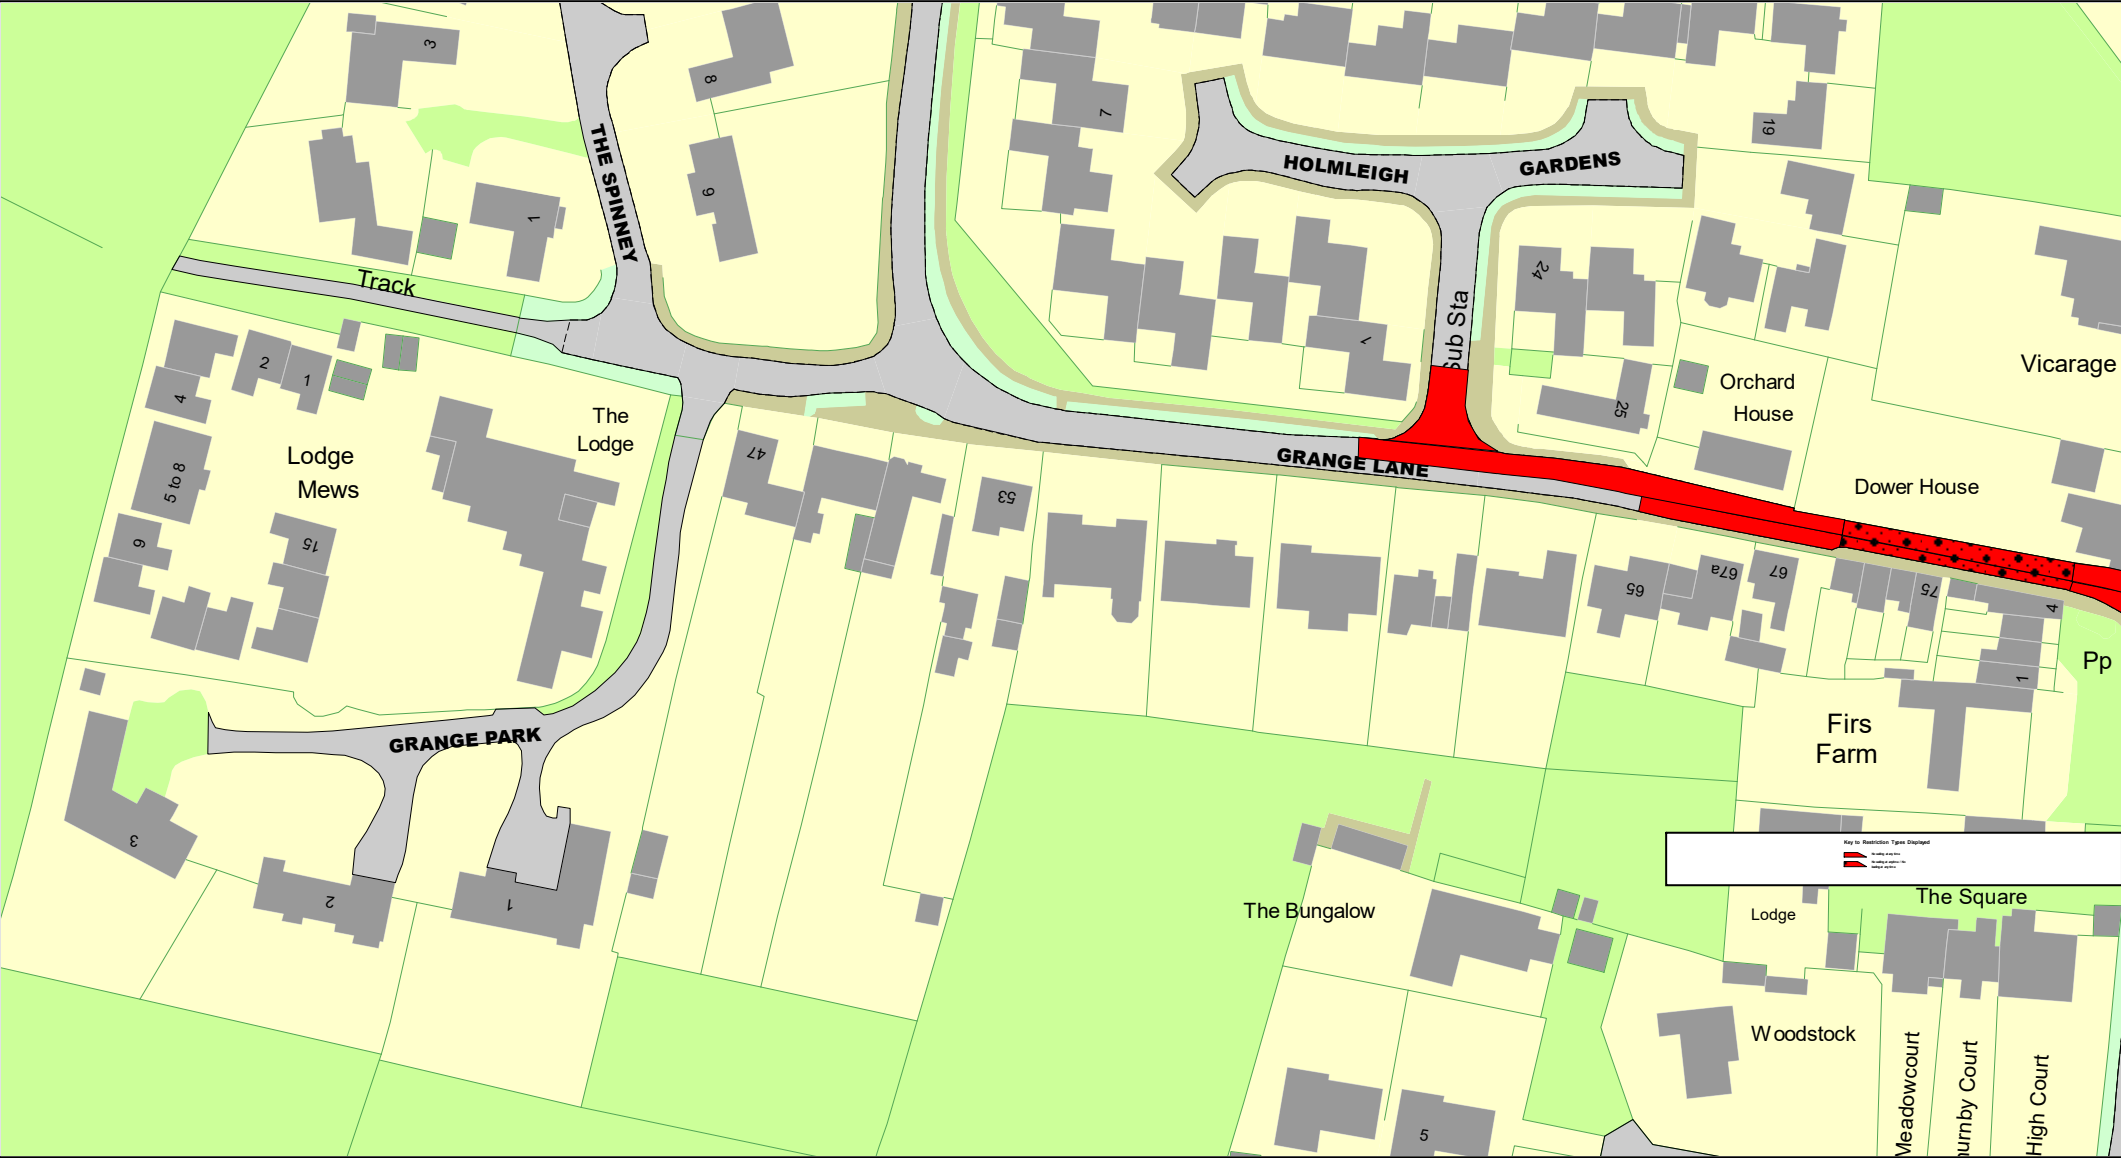

Tile Ref: IU113

© Crown copyright. All rights reserved
Leicestershire County Council
Licence No. 100019271 2024

SCALE	1 : 1250
DATE	03/09/2024
DRAWING No.	
DRAWN BY	



Tile Ref: IU114

© Crown copyright. All rights reserved
Leicestershire County Council
Licence No. 100019271 2024

SCALE	1 : 1250
DATE	03/09/2024
DRAWING No.	
DRAWN BY	