

THE LEICESTERSHIRE COUNTY COUNCIL  
(RIVERSIDE INDUSTRIAL ESTATE, MARKET HARBOROUGH, DISTRICT OF HARBOROUGH)  
(PROHIBITION AND PERMIT PARKING) ORDER 2015

The Leicestershire County Council ("the Council") in exercise of its powers under Section 1(1) and 2(1) 2(2) 4 32 35 35a 45 46 and Part IV of Schedule 9 of the Road Traffic Regulation Act 1984 ("The Act") and of all other enabling powers, hereby makes the following Order:-

1. This Order shall come into force on the second day of November 2015 and may be cited as "The Leicestershire County Council (Riverside Industrial Estate, Market Harborough, District of Harborough) ( Prohibition and Permit Parking) Order 2015 ".
2. The exemptions contained in this Order as set out in column 1 of Schedule 1 shall hereafter be referred to by reference to the code letters given in column 2 of Schedule 1.
3. (1) In this Order –

"authorised cab rank" means any area of carriageway which is comprised within and indicated by a road marking complying with diagram 1028.2 in Schedule 6 of The Traffic Signs Regulations and General Directions 2002;

"authorised parking place" means any parking place on a road authorised or designated by an Order made or having effect as if made under the Act;

"bus" has the same meaning as in Regulation 22 of the Traffic Signs Regulations and General Directions 2002;

"bus stop area" means any area of carriageway on the sides of roads specified in this Order which is comprised within and indicated by a road marking complying with either diagram 1025.2 or diagram 1025.3 to the Traffic Signs Regulations and General Directions 2002;

"C.E.O." means a duly authorised Civil Enforcement Officer;

"disabled person's badge" has the same meaning as in The Disabled Persons (Badges for Motor Vehicles)(England) Regulations 2000 and subsequent Amendment Regulations;

"disabled persons designated parking bay" means the part of the carriageway or side of road marked in accordance with Schedule 6 of the Traffic Signs Regulations and General Directions 2002 (as amended) by the marking shown in diagram 1028.3, 1032 or 1033 (or permitted variants thereof);

"doctors' permit holders" means a vehicle which displays a valid permit issued to a Doctor for use in a specified location;

"footway parking area" means an area of the footway specifically designated for the purpose of waiting;

"goods vehicle" has the same meaning as that ascribed to it in Section 192(1) of the Road Traffic Act 1988;

"heavy commercial vehicle" has the same meaning as in Section 138 of the Act;

"loading" and "unloading" means the collection or delivery of goods (parcels, stock and other items of that nature) to or from a vehicle where the goods cannot be reasonably collected or delivered except by the use of that vehicle in a particular length of road;

"market day" means any day of the week approved and authorised under a market charter for the holding of a market or such other bona fide licensed market;

"market trader" means any person duly authorised an appropriate body to trade from an authorised market stall or stand or location as from time to time may be specified by the appropriate body for the purposes of his or her trading;

"motor cycle" has the same meaning as in Section 136 of The Act;

"motor vehicle" means any vehicle as defined by the Construction and Use Regulations 1986 (as amended) which is mechanically propelled except where otherwise provided;

"parking disc" means a disc, issued by a local authority, complying with the requirements of the British Standard Specification for Parking Discs (BS No.4631:1970) but coloured blue, and capable of showing the quarter hour period during which a period of waiting begins, or a blue badge under the Disabled Persons (Badges for Motor Vehicles)(England) Regulations 2000;

"permitted parking place" means any part of a road hereby authorised by the Council for use as a parking place, bay or space where vehicles may wait;

"permit" means a written warrant issued by or on behalf of Leicestershire County Council allowing the holder to wait in a specified location;

"permit holder" means a vehicle which displays a valid permit;

"residents' parking permit holder / residents' permit holder" means a vehicle which displays a valid permit issued to a resident of the specified location;

"road / roads" means the carriageway the footway and any verges being the full width of the highway extent from one boundary to another;

"school entrance" means any area of carriageway on the side of the road where vehicles are not permitted to stop and indicated by a road marking complying with diagram 1027.1 of the 2002 Regulations;

"solo motor cycle" means a motor cycle without a sidecar and having two wheels;

"taxi" means a Hackney Carriage vehicle licensed under section 37 of the Town Police Clauses Act 1847;

"vehicle" means any Motor Vehicle as defined in this Order and any other vehicle (capable of the carriage of persons or goods) except cycles unless otherwise provided;

"4.00 p.m. to 10.00 a.m. the following morning" wherever referred to in this Order means that period of time commencing at 4.00 p.m. in the afternoon of any day and terminating at 10.00 a.m. on the morning of the next day;

"The Act" means The Road Traffic Regulation Act 1984.

- (2) For the purpose of this Order a vehicle shall be regarded as displaying a disabled person's badge in the relevant position, where in accordance with The Disabled Persons (Badges for Motor Vehicles) (England) Regulations 2000 (as amended):
- (i) the Badge is displayed on the vehicle's dashboard or fascia panel with the front of the Badge facing forward with the details thereon clearly visible from an external position, or
  - (ii) where the vehicle has no dashboard or fascia panel or windscreen where the Badge may be exhibited or displayed it shall be exhibited in a conspicuous position on the front or near side of the vehicle and

in either case a parking disc is exhibited in the relevant position prescribed in The Disabled Persons (Badges for Motor Vehicles) (England) Regulations 2000 (as amended).

4. For the purposes of this Order and where any article permits, it shall not be unlawful to cause or permit a disabled person's vehicle which displays in the relevant position a disabled person's badge and a parking disc (on which the driver, or other person in charge of the vehicle, has marked the time at which the period of waiting began) to wait on the sides of roads referred to in the specific article, for a period not exceeding 3 hours unless otherwise stated (not being a period separated by an interval of less than one hour, unless otherwise stated, from a previous period of waiting by the same vehicle on the same side of road on the same day) provided that no such vehicle shall wait in any length of road where there is for the time being a prohibition of loading and unloading.

5. "The Leicestershire County Council Various Roads, Market Harborough (Area 4), District of Harborough) Consolidation and Amendment Order 2009" is hereby revoked in respect of those lengths of roads specified in Schedule 2 to this Order.
6. No person shall, except upon the direction or with the permission of a police officer in uniform, a community support officer or a C.E.O., cause or permit any vehicle to wait on any day other than a Saturday or Sunday in the permitted parking place specified in Schedule 3 Part 1 to this Order except for parking permit holders. The permitted parking place shall not extend to lengths of road specified in Schedule 3 Part 2 to this Order.
7. No person shall, except upon the direction or with the permission of a police officer in uniform, a community support officer or a C.E.O., or in accordance with the exemption provisions, cause or permit any vehicle to wait at any time on any day, on the sides of road specified in Schedule 3 Part 2 to this Order.
8. Except where otherwise stated, a reference in this Order to a numbered Article or Schedule is reference to the Article or Schedule bearing that number in this order.
9. The written restriction applicable to that length of road referred to in Schedule 4 is hereby revoked and re-enacted as amended in Schedule 5. Such amendments shall have no practical effect on the restriction as set out on those lengths of roads and shall not affect the use of such roads by members of the public.
10. The plan annexed to this Order and marked drawing number TM4224/1/2015 is for identification purposes only.

**SCHEDULE 1**

TYPE OF EXEMPTION	CODE
For vehicles to allow people to board or alight.	LCCA

<p>For vehicles used in connection with:-</p> <ul style="list-style-type: none"> <li>(i) building, industrial or demolition operations;</li> <li>(ii) the removal of any obstruction to traffic;</li> <li>(iii) the maintenance, improvement or reconstruction of the said sides of roads; or</li> <li>(iv) the laying, erection, alternative or repair on, or in land adjacent to the said sides of roads of any sewer or of any main, pipe or apparatus for the supply of gas, water or electricity or of any telegraphic line as defined in the Telecommunications Act 1984.</li> </ul>	LCCB
<p>For vehicles to be used in the service of a local authority, highways agency, an area health authority or a water undertaker in pursuance of statutory powers or duties and whilst being so used in such service it is necessary for the vehicle to be positioned in the place where it is waiting.</p>	LCCC
<p>For vehicles to be used for the purpose of delivering or collecting postal packets as defined in section 87 of the Postal Services Act 2000 by any universal service provider.</p>	LCCD
<p>Not Allocated</p>	LCCE
<p>For vehicles to wait at or near to any premises situated on or adjacent to the said sides of roads for so long as such waiting by that vehicle is reasonably necessary in connection with any wedding or funeral.</p>	LCCF
<p>For vehicles to be used for fire brigade, ambulance or police purposes.</p>	LCCG
<p>For goods to be loaded on or unloaded from the vehicle on the sides of roads specified in this Order.</p>	LCCH



<p>For Vehicles:</p> <p>(a) to wait upon an authorised parking place,</p> <p>(b) being a hackney carriage, to wait upon an authorised cab rank, or</p> <p>(c) licensed taxi.</p>	LCCI
<p>For a disabled person's vehicle which displays in the relevant position a disabled person's badge, and a parking disc (on which the driver, or other person in charge of the vehicle, has marked the time at which the period of waiting began) to wait on the sides of roads referred to in that Schedule for a period not exceeding three hours (not being a period separated by an interval of less than one hour from a previous period of waiting by the same vehicle on the same side of road on the same day) provided that no such vehicle shall wait in any length of road where there is for the time being a prohibition of loading and unloading.</p>	LCCJ
<p>For vehicles to wait on the sides of roads referred to therein for so long as may be necessary while any gate or other barrier at the entrance to premises to which the vehicle requires access or from which it has just emerged is being opened or closed, if it is not reasonably practicable for the vehicle to wait otherwise than in that road while such a gate or barrier is opened or closed.</p>	LCCK
<p>Any vehicle bona fide associated or used in connection with or for the purpose of licensed markets or special events.</p>	LCCL
<p>Where the person in control of the vehicle is directed or given permission to stop by a police officer, community support officer or a civil enforcement officer.</p>	LCCM
<p>To enable any motor vehicle that is constructed or adapted for the purpose of carrying monies or valuables under secure deposit and which is in use on a pre-arranged appointment for</p>	LCCN

the delivery or collection of monies, financial instruments or valuables (for such a period of time as reasonably required to complete the delivery or collection) to any premises on the sides of road.	
Not Allocated	LCCO
Not Allocated	LCCP
Nothing shall render it unlawful to cause or permit any vehicle to wait in connection with the maintenance or repair of any premises adjoining the roads which can only be carried out from the road being such works as are required to be carried out to comply with any statutory obligation condition or stipulation subject to such waiting being limited to a maximum of two hours in any period of 24 hours.	LCCQ
Not Allocated	LCCR
Not Allocated	LCCS
Not Allocated	LCCT
Not Allocated	LCCU
Not Allocated	LCCV
Not Allocated	LCCW
Not Allocated	LCCX
For a disabled person's vehicle which displays in the relevant position a disabled person's badge and a parking disc (on which the driver, or other person in charge of the vehicle, has marked the time at which the period of waiting began) to wait	LCCY



in the designated parking place.	
----------------------------------	--

**SCHEDULE 2**  
**REVOCATIONS**

**Items to be revoked from:**

**THE LEICESTERSHIRE COUNTY COUNCIL (VARIOUS ROADS, MARKET  
HARBOROUGH (AREA 4), DISTRICT OF HARBOROUGH) CONSOLIDATION AND  
AMENDMENT ORDER 2009**

**No waiting at any time**

**From Riverside To End, Market Harbourough**

- (i) both sides from its junction with Riverside in a north-westerly direction for a distance of 10 metres
- (ii) the south-west side from the south west end of the turning head at a point 12 metres north-east from the northern boundary of No.3 Riverside To End for a distance of 88.5 metres in a generally south easterly direction.

**Riverside, Market Harbourough**

- (i) the east side from the northern boundary of Unit 6 Riverside in a north-easterly direction for a distance of 47 metres.
- (ii) the north-east side from its junction with Riverside End in a south-easterly direction for a distance of 179 metres including both turning heads.
- (iii) the north-west side from a point 16.2 metres north-east of the centre line of its junction with From Riverside To End in a south-westerly direction to a point 16.2 metres south-west of the centre line of its junction with From Riverside To End
- (iv) the north-west side from its junction with Rockingham Road in a north-easterly direction to a point in line with south-east building line of Weddle Swift.
- (v) the south-east side from its junction with Rockingham Road in a north-easterly direction to a point in line with the south-east building line of Weddle Swift.

(vi) the south-east side from a point 40.3 metres south-west of the centre line of its junction with Riverside To End in a north easterly direction for a distance of 36.5 metres

(vii) the south-west side from its junction with Riverside End in a generally south easterly direction for a distance of 34.5 metres around the turning head.

**No waiting Mon-Fri 6am-6pm**

**Riverside, Market Harborough**

(i) the east side from a point 116 metres north-east of its junction with Rockingham Road in a north-easterly direction to a point 45 metres south-west of its junction with Welland Court.

(ii) the south-east side from a point 63.5 metres north-east of the centre line of its junction with Welland Court in a north-easterly direction for a distance of 25 metres.

(iii) the west side from the south-east building line of Weddle Swift in a north-easterly direction for a distance of 100.5 metres.

(iv) the west side from a point 23 metres south-west of the centre line of its junction with Welland Court in a north-easterly direction to a point 89 metres north-east of the centre line of its junction with Welland Court.

**SCHEDULE 3 PART 1**  
**Permit Holder Only Zone**  
**Monday-Friday**

**From Riverside To End, Market Harborough**

From its junction with Riverside for its entire length.

**Riverside, Market Harborough**

From its junction with Rockingham Road for it's entire length

### **EXEMPTIONS**

The following exemptions apply to the above. Refer to Schedule 1 for the details of each exemption:-

LCCA, LCCB, LCCC, LCCD, LCCF, LCCG, LCCH, LCCI, LCCJ, LCCM, LCCN.

### **SCHEDULE 3 PART 2** **No waiting at any time**

#### **From Riverside To End, Market Harborough**

- (i) the north-east side from its junction with Riverside in a north-westerly direction for a distance of 12 metres
- (ii) the north-east side from a point 120 metres north-west of its junction with Riverside in a north-westerly direction for its entire length including the turning head
- (iii) the south-west side from its junction with Riverside in a north-westerly direction for its entire length including the turning head

#### **Riverside, Market Harborough**

- (i) the north-west side from a point 50 metres south-west of its junction with From Riverside To End in a north-easterly direction for a distance of 80 metres
- (ii) the north-west side from a point 49 metres north-east of its junction with From Riverside To End in a north-easterly direction for a distance of 21 metres
- (iii) the north-west side from a point 273 metres north-east of its junction with Rockingham Road in a north-easterly direction for a distance of 70 metres
- (iv) the north-west side from its junction with Riverside (North-East Section) in a south-westerly direction for a distance of 20 metres
- (v) the north-west side from a point 364 metres north-east of its junction with Rockingham Road in a north-easterly direction for a distance of 23 metres
- (vi) the north-west side from its junction with Rockingham Road in a north-easterly direction for a distance of 181 metres

(vii) the south-east side from its junction with Rockingham Road in a north-easterly direction for a distance of 62 metres

(viii) the south-east side from a point 116 metres north-east of its junction with Rockingham Road in a north-easterly direction for its entire length.

**Riverside (North-East Section), Market Harborough**

(i) the north-east side for its entire length including the turning head

(ii) the south-west side from a point 30 metres north-west of its junction with Riverside in a south-easterly direction for its entire length.

(iii) the south-west side from a point 115 metres north-west of its junction with Riverside in a north-westerly direction for its entire length including the turning head

**EXEMPTIONS**

The following exemptions apply to the above. Refer to Schedule 1 for the details of each exemption:-

LCCA, LCCB, LCCC, LCCD, LCCF, LCCG, LCCH, LCCI, LCCJ, LCCM, LCCN.


THE COMMON SEAL of THE )  
LEICESTERSHIRE COUNTY COUNCIL )  
was hereunto affixed this nineteenth day of )  
October 2015 in the presence of )

*Lauren Hester*



32067



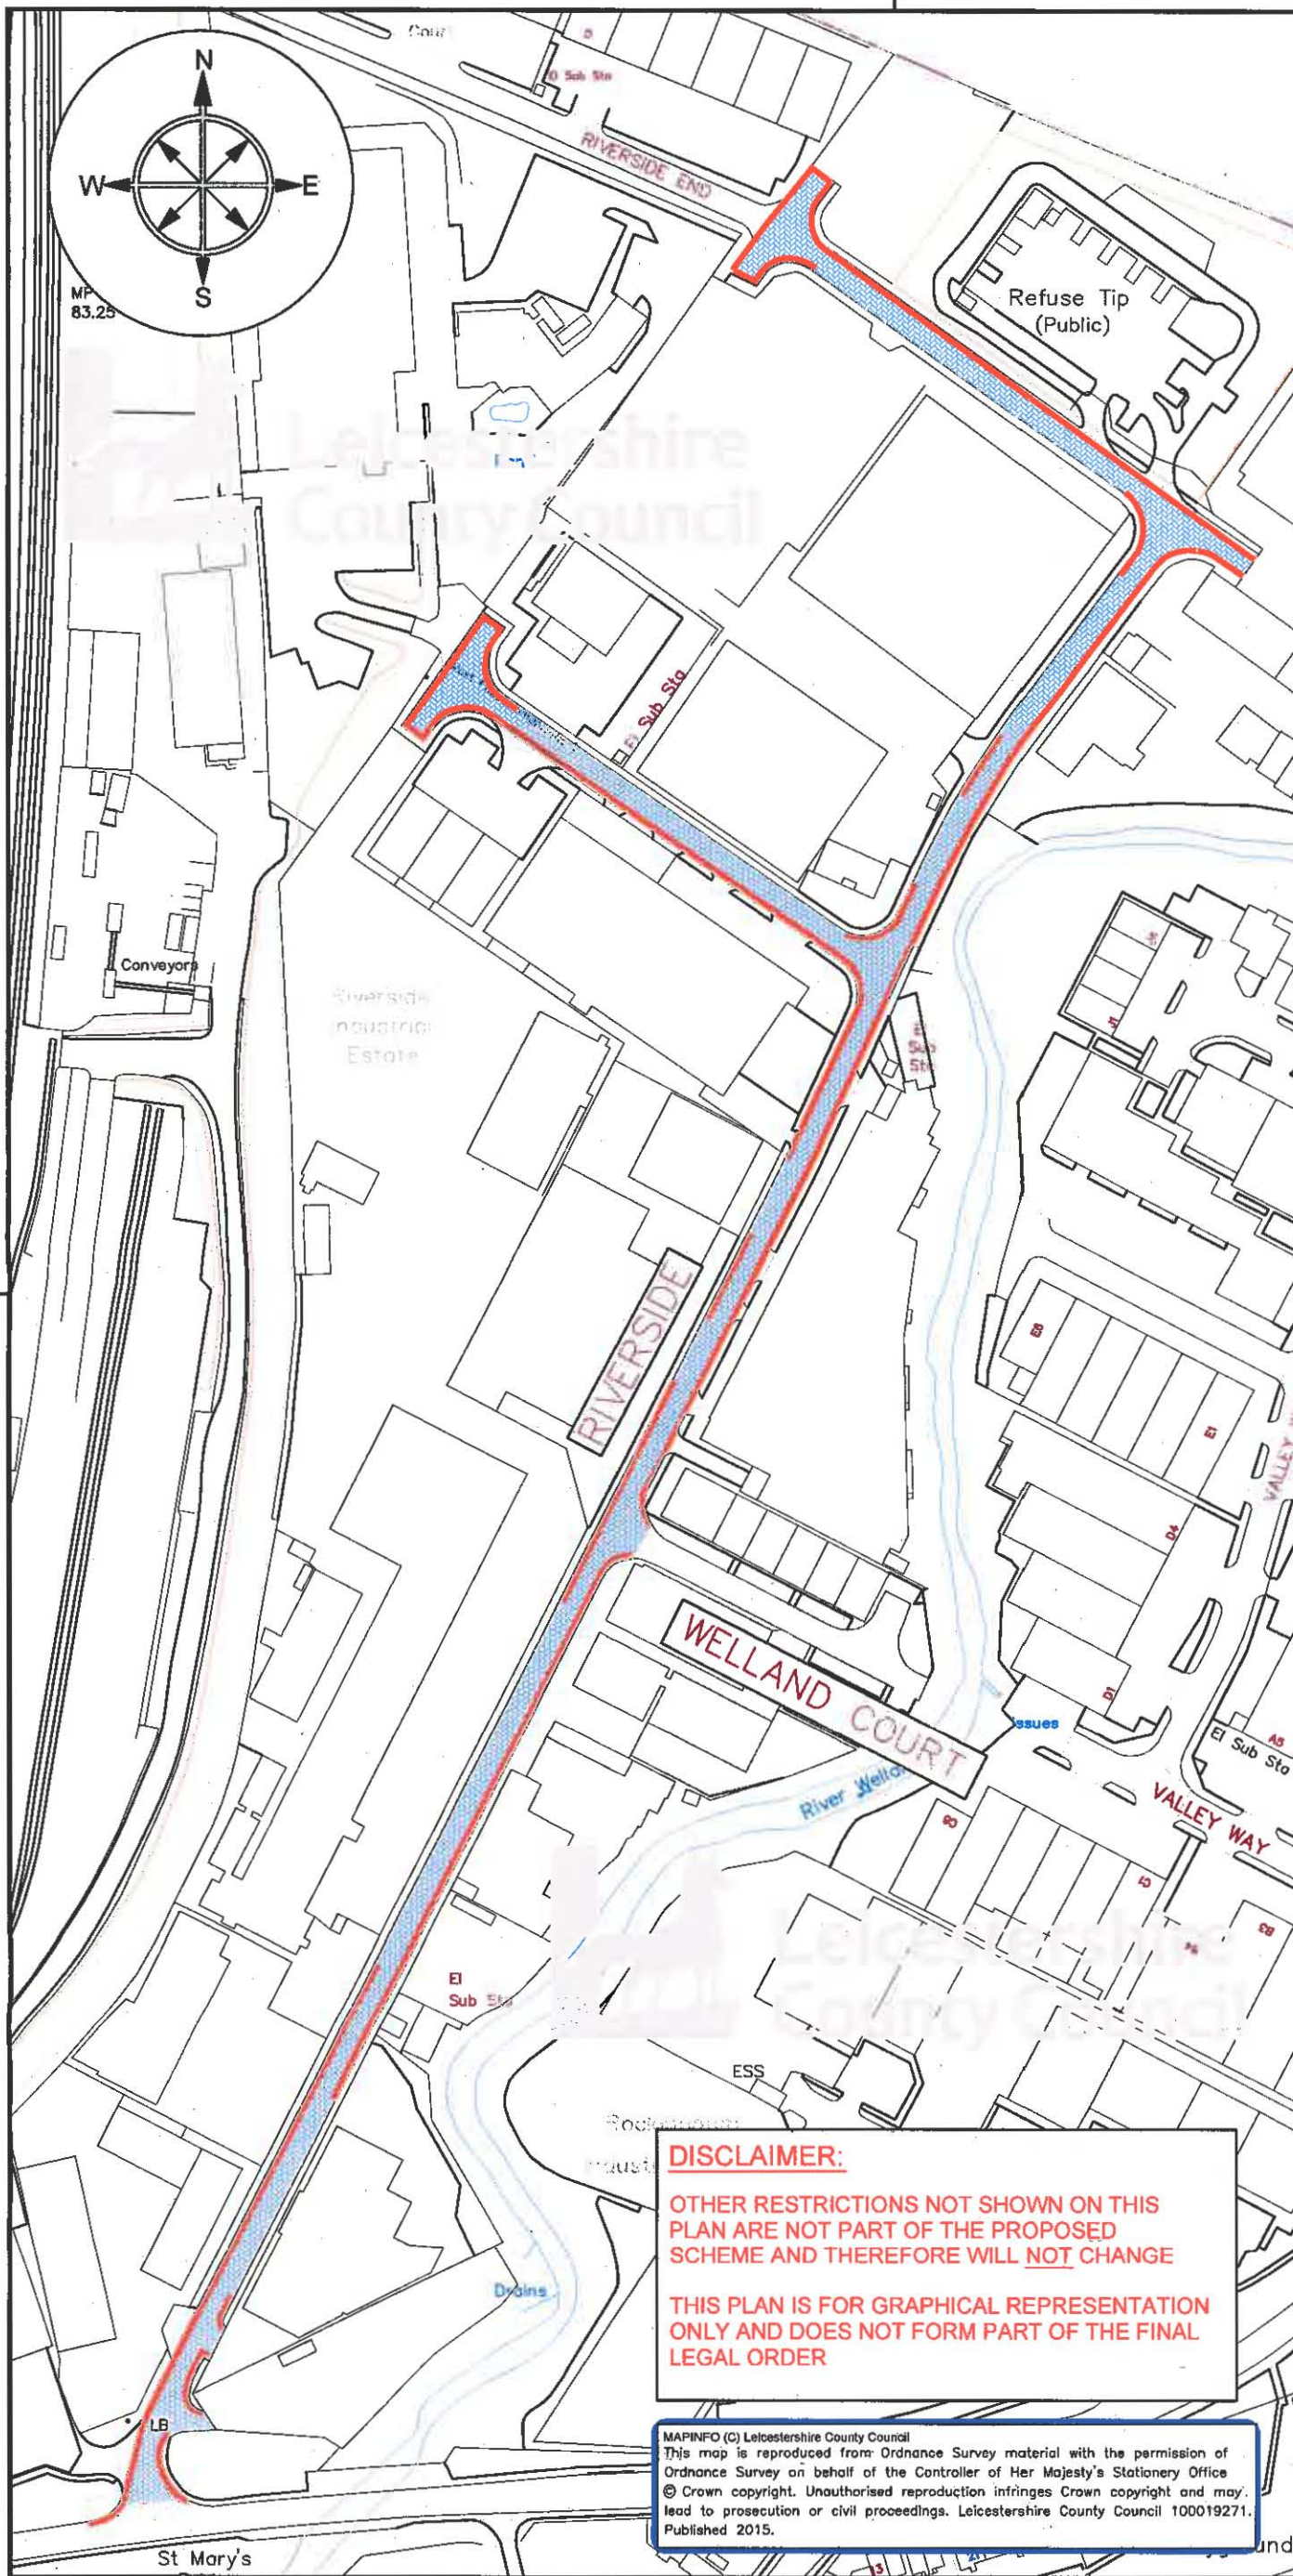

#### Key to Restrictions




Permit Parking Only  
Monday to Friday



No Waiting at any time  
Double Yellow Line

#### Location Plan

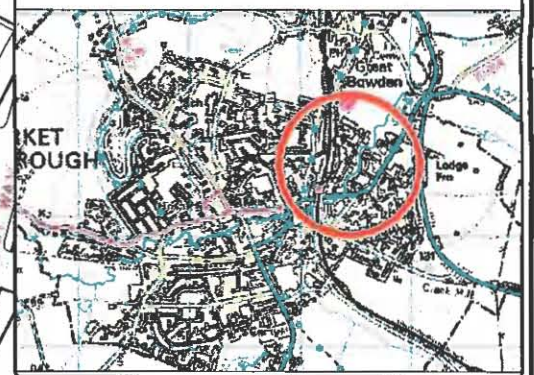

**Leicestershire  
County Council**

ENVIRONMENT AND  
TRANSPORT DEPARTMENT



PHIL CROSSLAND  
DIRECTOR

**LEICESTERSHIRE  
COUNTY COUNCIL**

RIVERSIDE, MARKET HARBOURGH

TITLE:  
Proposed changes to parking  
restrictions

DRAWING NUMBER

SCALE

TM4224/1/2015

NTS

PREPARED BY: A HOPKINS

DATE: 13/05/2015

CHECKED BY:

SIZE: A3

APPROVED BY:

CORR. FILE:

COUNTY HALL \* GLENFIELD \* LEICESTER \* LE3 8RJ

E-Mail address: [customerservices@leics.gov.uk](mailto:customerservices@leics.gov.uk)

[www.leics.gov.uk](http://www.leics.gov.uk)

#### DISCLAIMER:

OTHER RESTRICTIONS NOT SHOWN ON THIS  
PLAN ARE NOT PART OF THE PROPOSED  
SCHEME AND THEREFORE WILL NOT CHANGE

THIS PLAN IS FOR GRAPHICAL REPRESENTATION  
ONLY AND DOES NOT FORM PART OF THE FINAL  
LEGAL ORDER

MAPINFO (C) Leicestershire County Council  
This map is reproduced from Ordnance Survey material with the permission of  
Ordnance Survey on behalf of the Controller of Her Majesty's Stationery Office  
© Crown copyright. Unauthorised reproduction infringes Crown copyright and may  
lead to prosecution or civil proceedings. Leicestershire County Council 100019271.  
Published 2015.