

THE LEICESTERSHIRE COUNTY COUNCIL  
(VARIOUS ROADS, THE BOROUGH OF HINCKLEY AND BOSWORTH)  
CONSOLIDATION ORDER 2022 (VARIOUS ROADS, HINCKLEY)  
(AMENDMENT 25) ORDER 2025

The Leicestershire County Council ("the Council") in exercise of its powers under Sections 1, 2, 4, 5, 19, 32, 35, 45, 46, 47, 49 and Part IV of Schedule 9 of the Road Traffic Regulation Act 1984 ("the Act") as amended, and of all other enabling powers and after consultation with the Chief Officer of Police in accordance with Part III of Schedule 9 of the Act hereby makes the following Order:-

1. This Order shall come into operation on the twenty-first day of April 2025 and may be cited as the "Leicestershire County Council (Various Roads, the Borough of Hinckley and Bosworth) Consolidation Order 2022 (Various Roads, Hinckley) (Amendment 25) Order 2025"
2. The "Leicestershire County Council (Borough of Hinckley and Bosworth) Consolidation Order 2022" is hereby amended by the plan(s) specified in the First Schedule to this Order and with the inclusion of the plan(s) specified in the Second Schedule, attached hereto.

**FIRST SCHEDULE**  
**Plan(s) to be amended**

KU52 – Hinckley  
KV51 – Hinckley  
KV52 – Hinckley  
KV53 – Hinckley  
KW51 – Hinckley  
KW52 – Hinckley  
KW53 – Hinckley

**SECOND SCHEDULE**  
**New Plan(s)**

KU52 – Hinckley  
KV51 – Hinckley  
KV52 – Hinckley  
KV53 – Hinckley  
KW51 – Hinckley  
KW52 – Hinckley  
KW53 – Hinckley

THE COMMON SEAL of THE )  
LEICESTERSHIRE COUNTY COUNCIL )  
was hereunto affixed this tenth )  
day of April 2025 )  
in the presence of )

*M. P. O. L. e*



417094





Tile Ref: KU52

© Crown copyright. All rights reserved  
Leicestershire County Council  
Licence No. 100019271 2025

SCALE	1 : 1250
DATE	28/01/2025
DRAWING No.	
DRAWN BY	



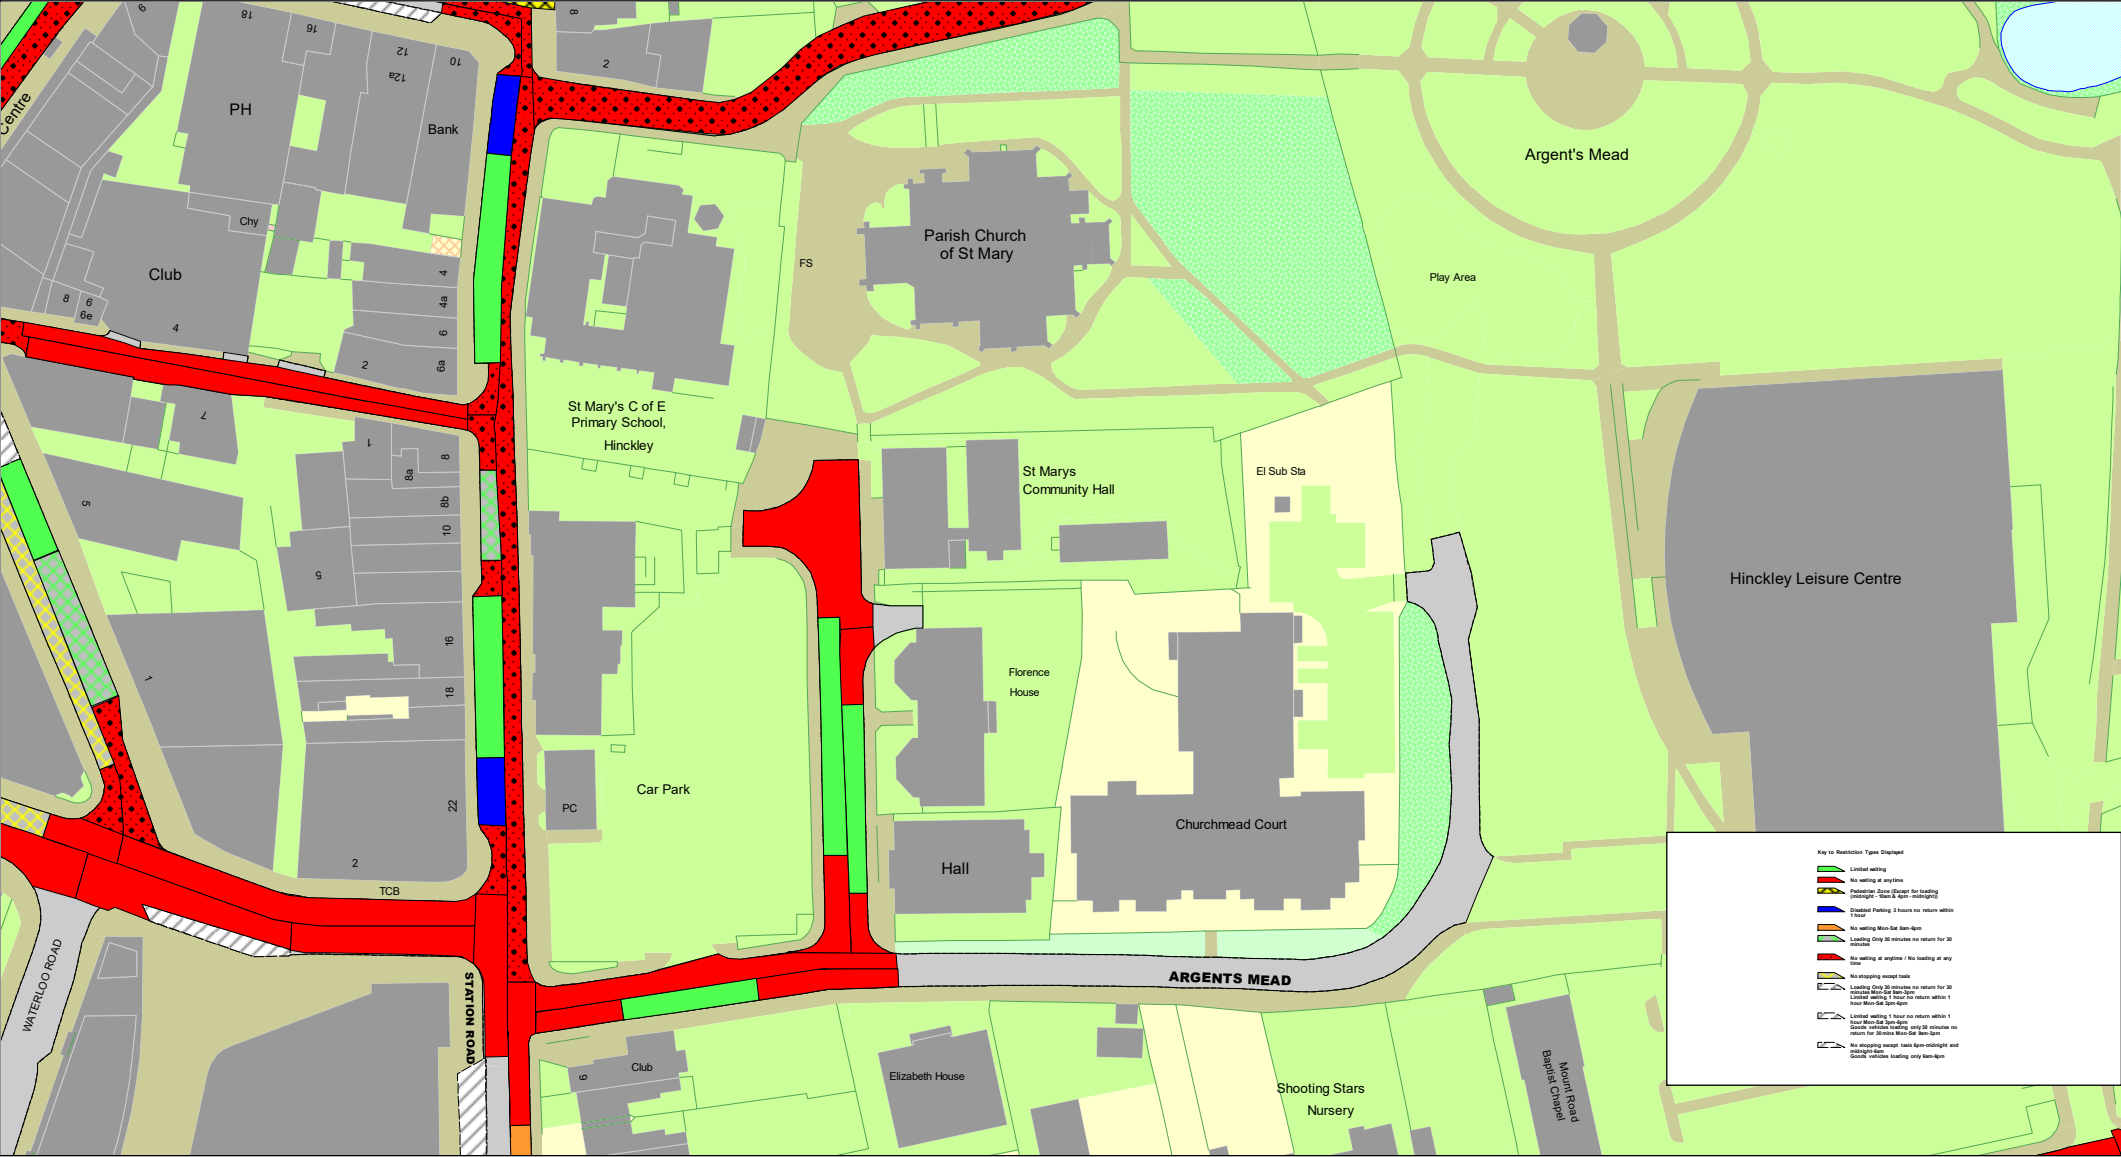

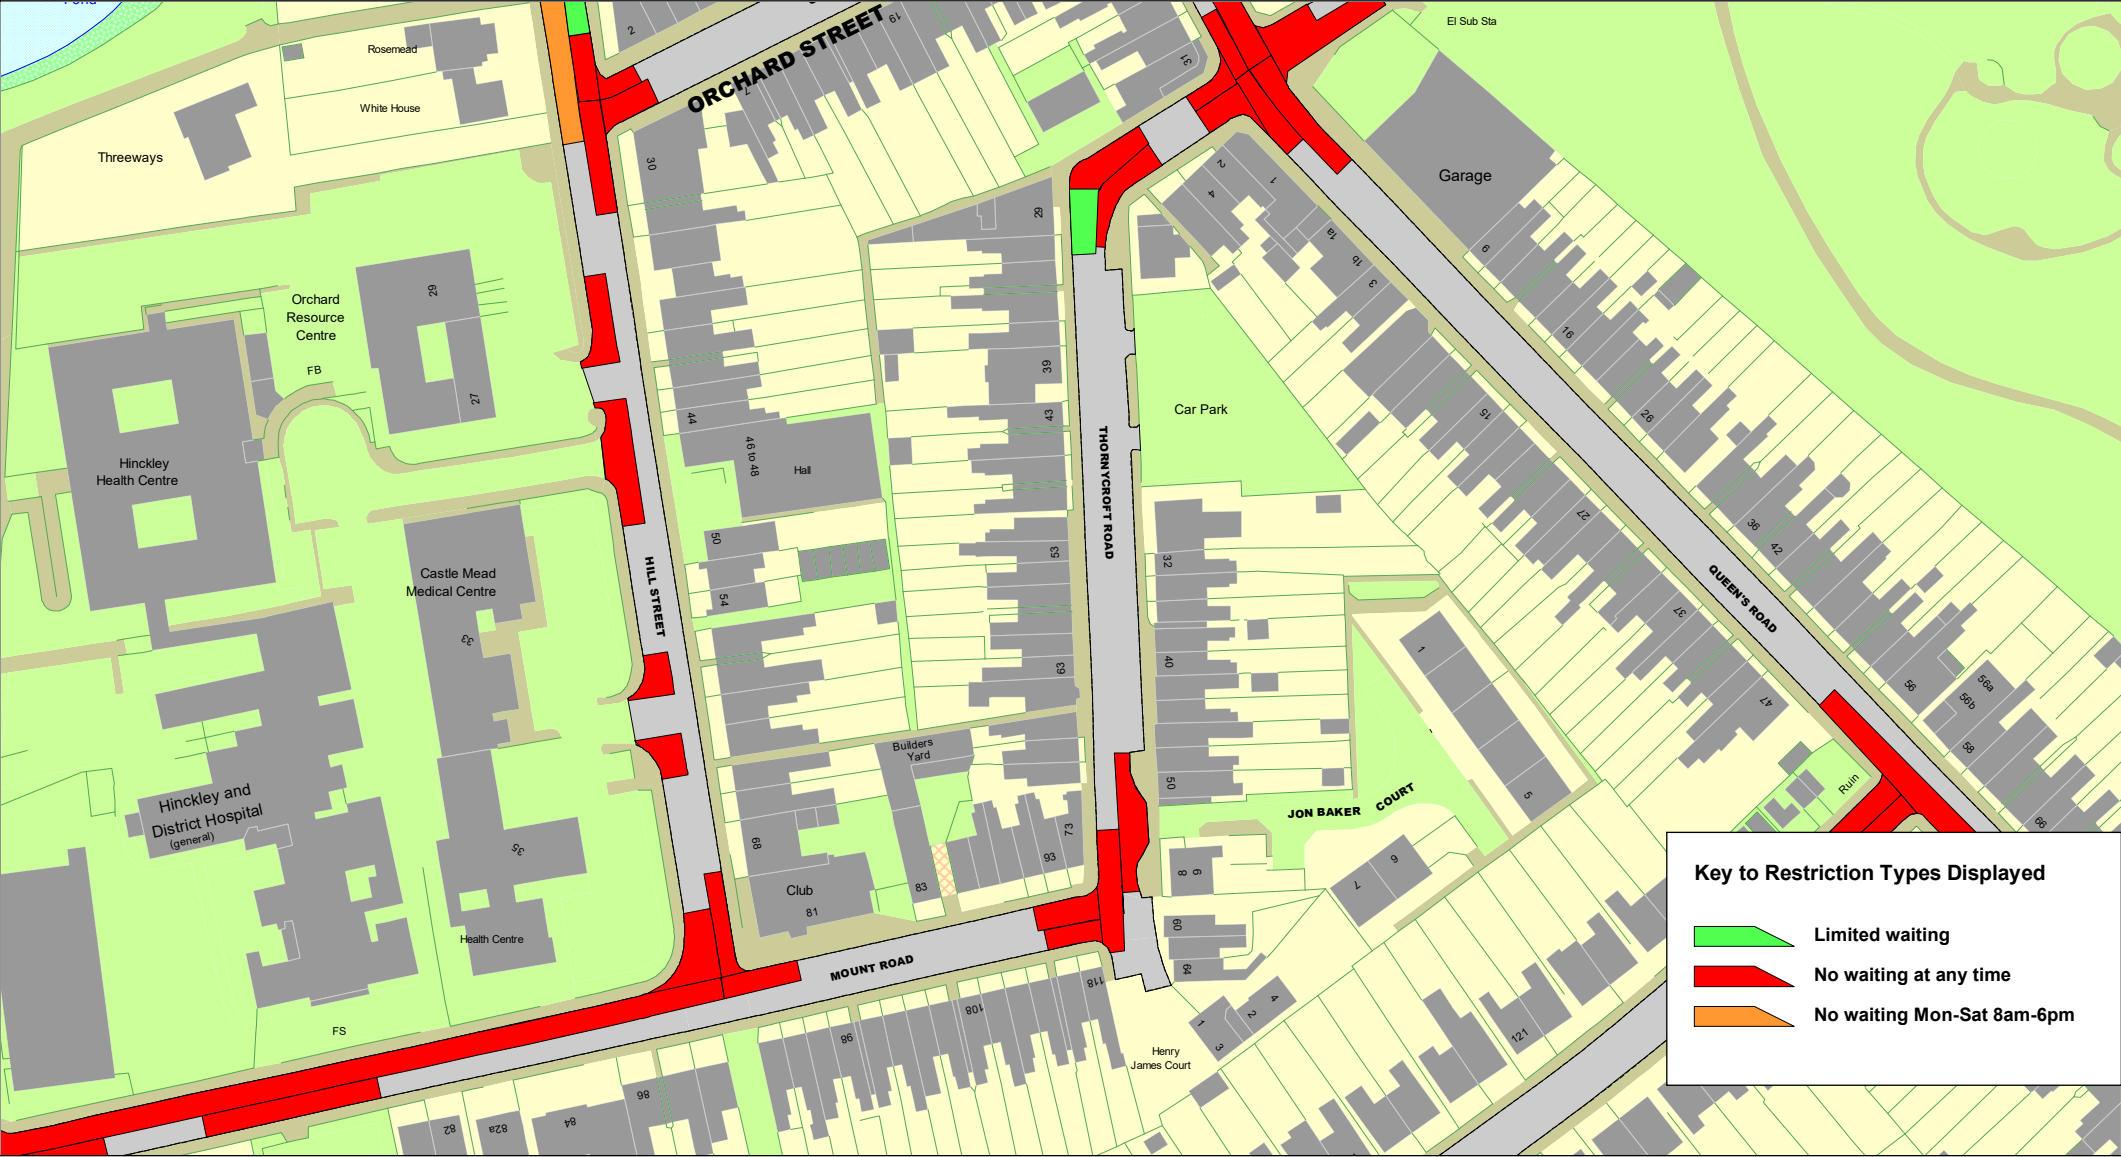

Key to Restriction Types Displayed

- Limited waiting
- No waiting at any time
- No waiting Mon-Sat 8am-6pm





Tile Ref: KV52

© Crown copyright. All rights reserved  
Leicestershire County Council  
Licence No. 100019271 2025

SCALE	1 : 1250
DATE	28/01/2025
DRAWING No.	
DRAWN BY	



Key to Restriction Types Displayed


-  No waiting at any time
-  No waiting Mon-Sat 8am-6pm

© Crown copyright. All rights reserved  
Leicestershire County Council  
Licence No. 100019271 2025




Tile Ref: KV53

SCALE	1 : 1250
DATE	28/01/2025
DRAWING No.	
DRAWN BY	

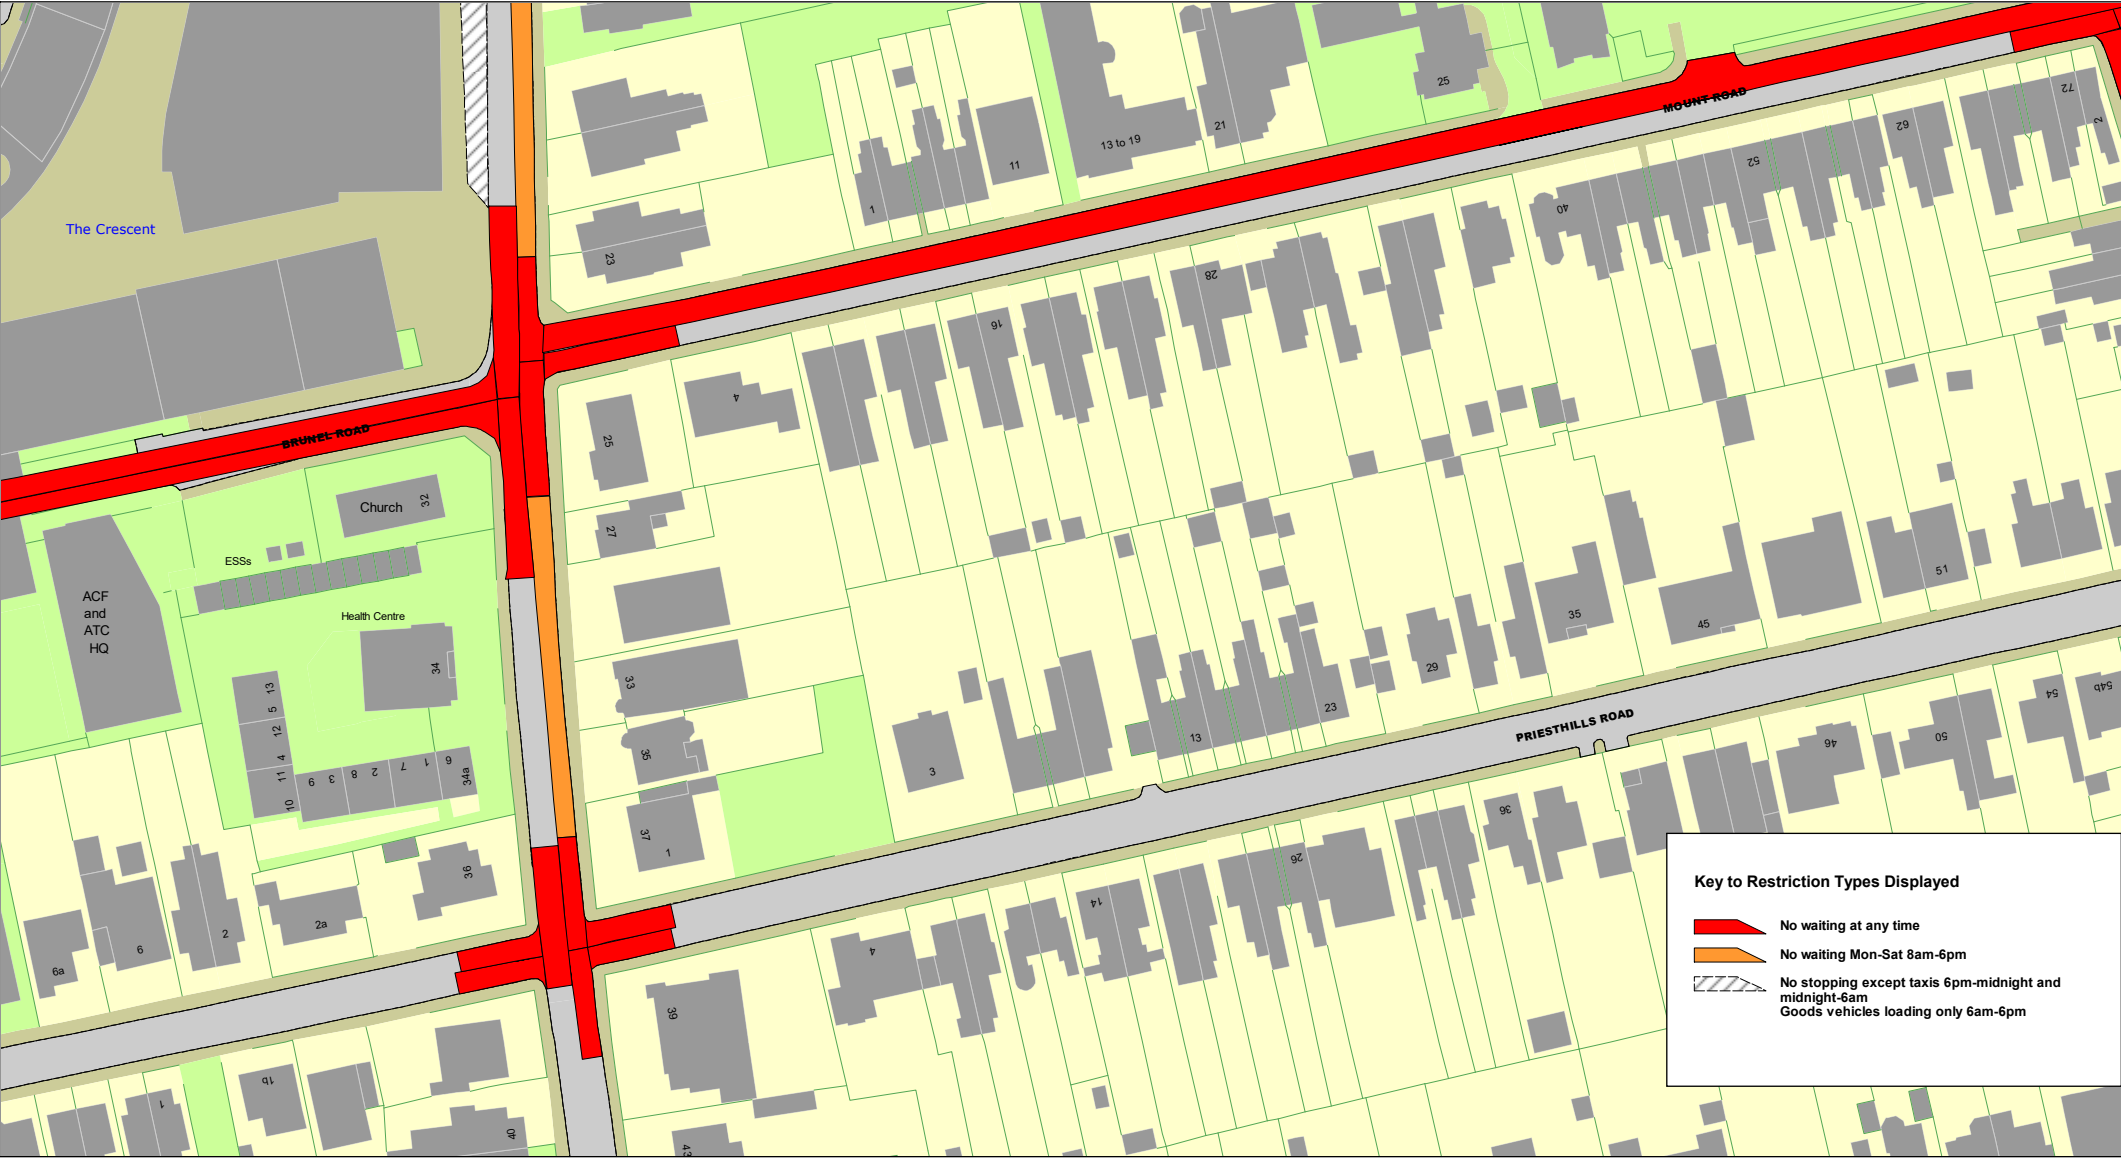



Key to Restriction Types Displayed

-  No waiting at any time
-  No waiting Mon-Sat 8am-6pm
-  No stopping except taxis 6pm-midnight and midnight-6am  
Goods vehicles loading only 6am-6pm

© Crown copyright. All rights reserved  
Leicestershire County Council  
Licence No. 100019271 2025

Tile Ref: KW51

SCALE	1 : 1250
DATE	28/01/2025
DRAWING No.	
DRAWN BY	





SCALE	1 : 1250
DATE	28/01/2025
DRAWING No.	
DRAWN BY	

