

THE LEICESTERSHIRE COUNTY COUNCIL
(VARIOUS ROADS, THE DISTRICT OF NORTH-WEST LEICESTERSHIRE)
CONSOLIDATION ORDER 2022 (BELVOIR ROAD, JACKSON STREET AND
MARLBOROUGH SQUARE, COALVILLE)
(AMENDMENT 11) ORDER 2025

The Leicestershire County Council ("the Council") in exercise of its powers under Sections 1, 2, 4, 5, 19, 32, 35, 45, 46, 47, 49 and Part IV of Schedule 9 of the Road Traffic Regulation Act 1984 ("the Act") as amended, and of all other enabling powers and after consultation with the Chief Officer of Police in accordance with Part III of Schedule 9 of the Act hereby makes the following Order:-

1. This Order shall come into operation on the seventeenth day of February 2025 and may be cited as the "Leicestershire County Council (Various Roads, The District of North-West Leicestershire) Consolidation Order 2022 (Belvoir Road, Jackson Street and Marlborough Square, Coalville) (Amendment 11) Order 2025".
2. The "Leicestershire County Council (District of North-West Leicestershire) Consolidation Order 2022" is hereby amended by the plan(s) specified in the First Schedule to this Order and with the inclusion of the plan(s) specified in the Second Schedule, attached hereto.

FIRST SCHEDULE
Plan(s) to be amended

GS50 – Coalville
GT50 – Coalville

SECOND SCHEDULE
New Plan(s)

GS50 – Coalville
GT50 – Coalville


THE COMMON SEAL of THE LEICESTERSHIRE)
COUNTY COUNCIL was hereunto affixed)
this fifth day of February 2025)
in the presence of :-)

Authorised Signatory

Fiona McCreedy



416763

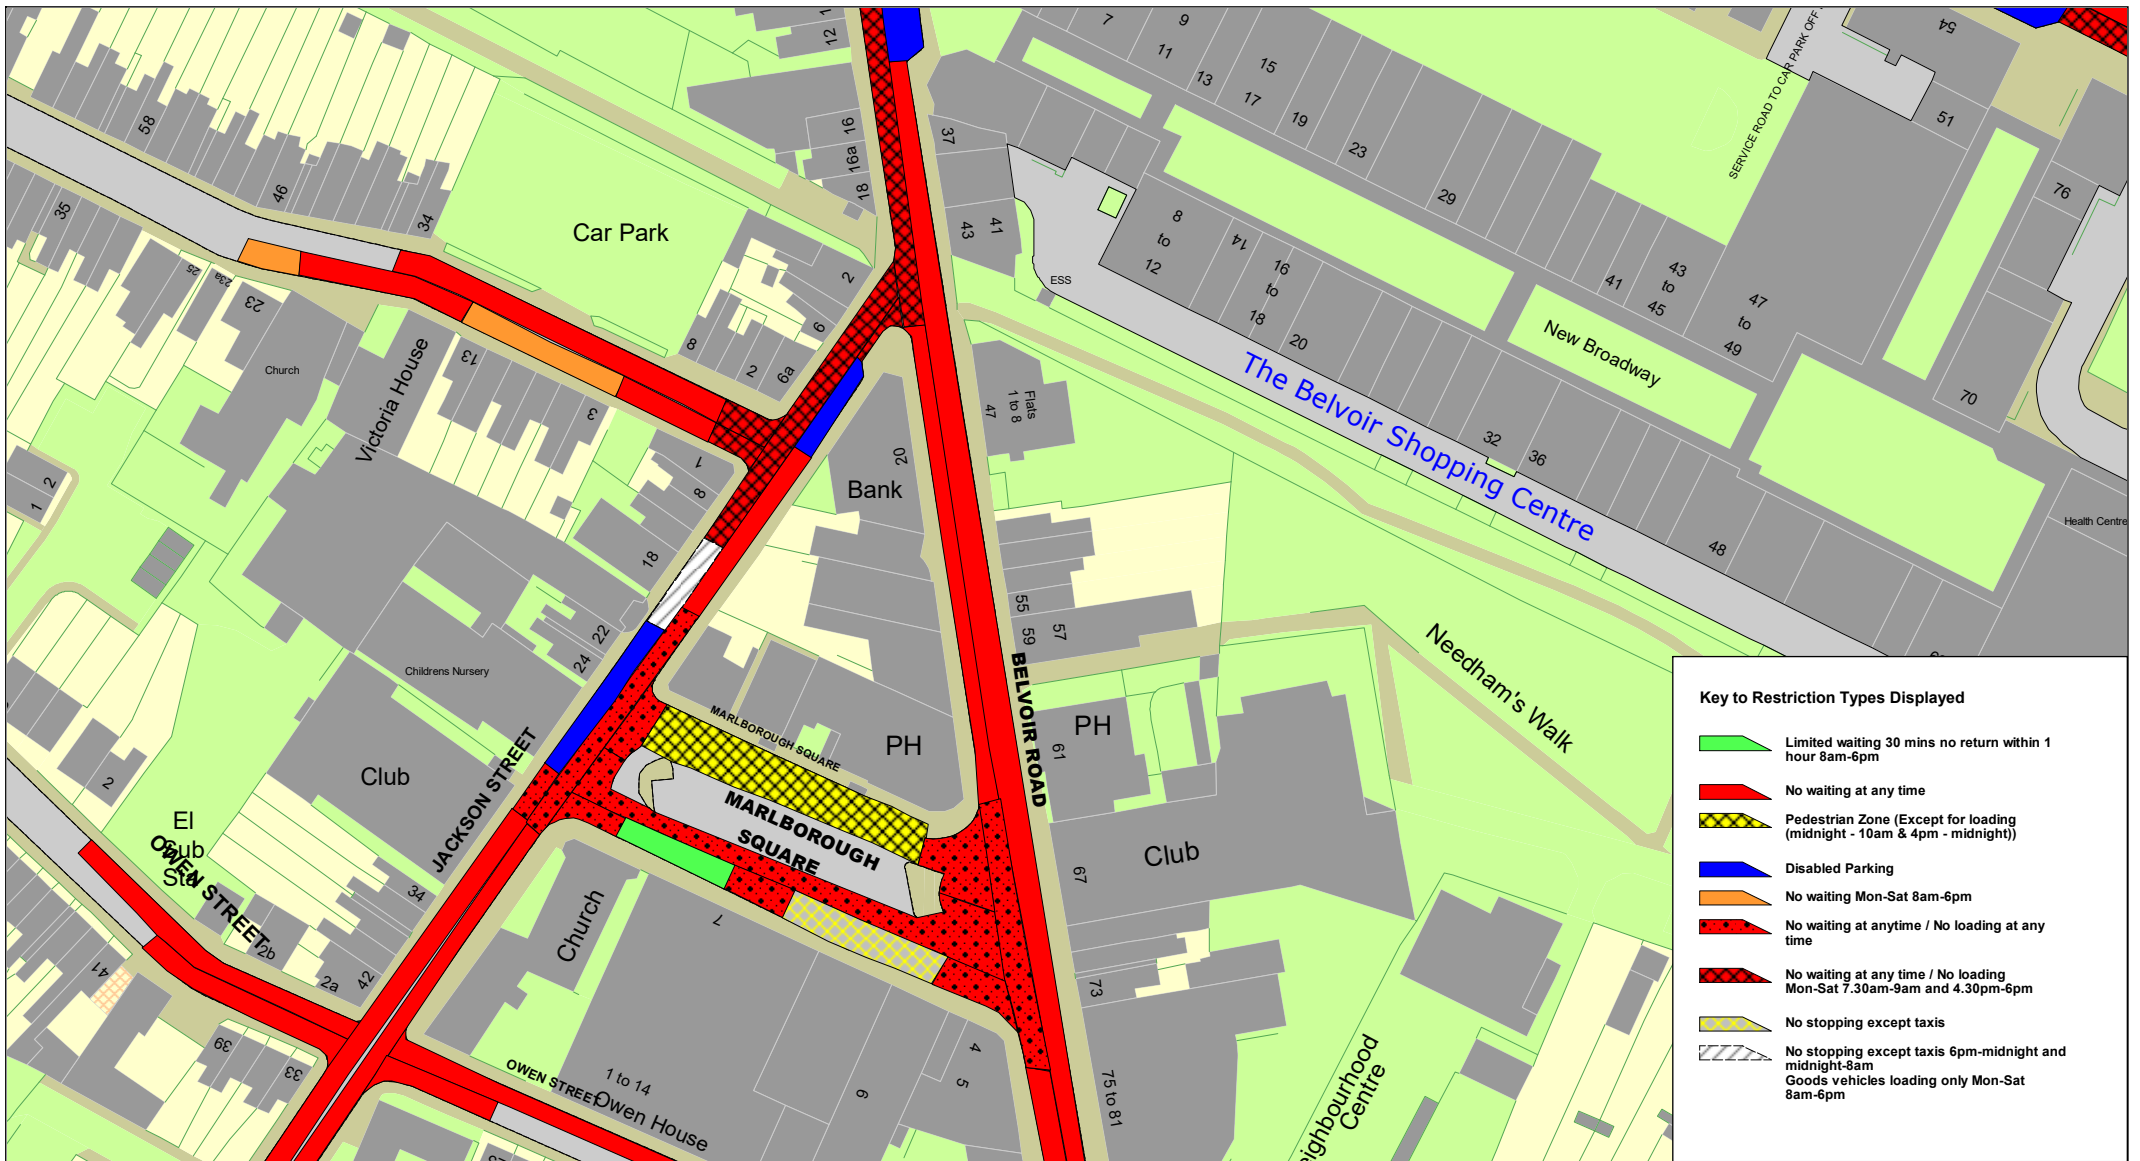

© Crown copyright. All rights reserved
Leicestershire County Council
Licence No. 100019271 2025

Tile Ref: GS50

SCALE

1 : 1250

DATE

22/01/2025

DRAWING No.

DRAWN BY



Tile Ref: GT50

© Crown copyright. All rights reserved
Leicestershire County Council
Licence No. 100019271 2025

SCALE	1 : 1250
DATE	22/01/2025
DRAWING No.	
DRAWN BY	