

THE LEICESTERSHIRE COUNTY COUNCIL
(THE DISTRICT OF NORTH WEST LEICESTERSHIRE) CONSOLIDATION ORDER 2022
(A453 WALTON HILL TO HILL TOP IN THE PARISH OF CASTLE DONINGTON,
DISTRICT OF NORTH WEST LEICESTERSHIRE)(AMENDMENT 12) ORDER 2025

The Leicestershire County Council ("the Council") in exercise of its powers under Sections 1, 2, 4, 5, 19, 32, 35, 45, 46, 47, 49 and Part IV of Schedule 9 of the Road Traffic Regulation Act 1984 ("the Act") as amended, and of all other enabling powers and after consultation with the Chief Officer of Police in accordance with Part III of Schedule 9 of the Act hereby makes the following Order:-

1. This Order shall come into operation on the twenty first of May 2025 and may be cited as the The Leicestershire County Council (The District of North West Leicestershire) Consolidation Order 2022 (A453 Walton Hill to Hill Top in the Parish of Castle Donington, District of North West Leicestershire)(Amendment 12) Order 2025
2. The "Leicestershire County Council (District of North West Leicestershire) Consolidation Order 2022" is hereby amended by the plan(s) specified in the First Schedule to this Order and with the inclusion of the plan(s) specified in the Second Schedule, attached hereto.

FIRST SCHEDULE
Plan(s) to be amended

EJ52 – Castle Donington
EK52 – Castle Donington

SECOND SCHEDULE
New Plan(s)


EJ52 – Castle Donington
EK52 – Castle Donington

THE COMMON SEAL of THE
LEICESTERSHIRE COUNTY COUNCIL
was hereunto affixed this eighth day
of May 2025 in the presence of


Linda McCarthy




L17238

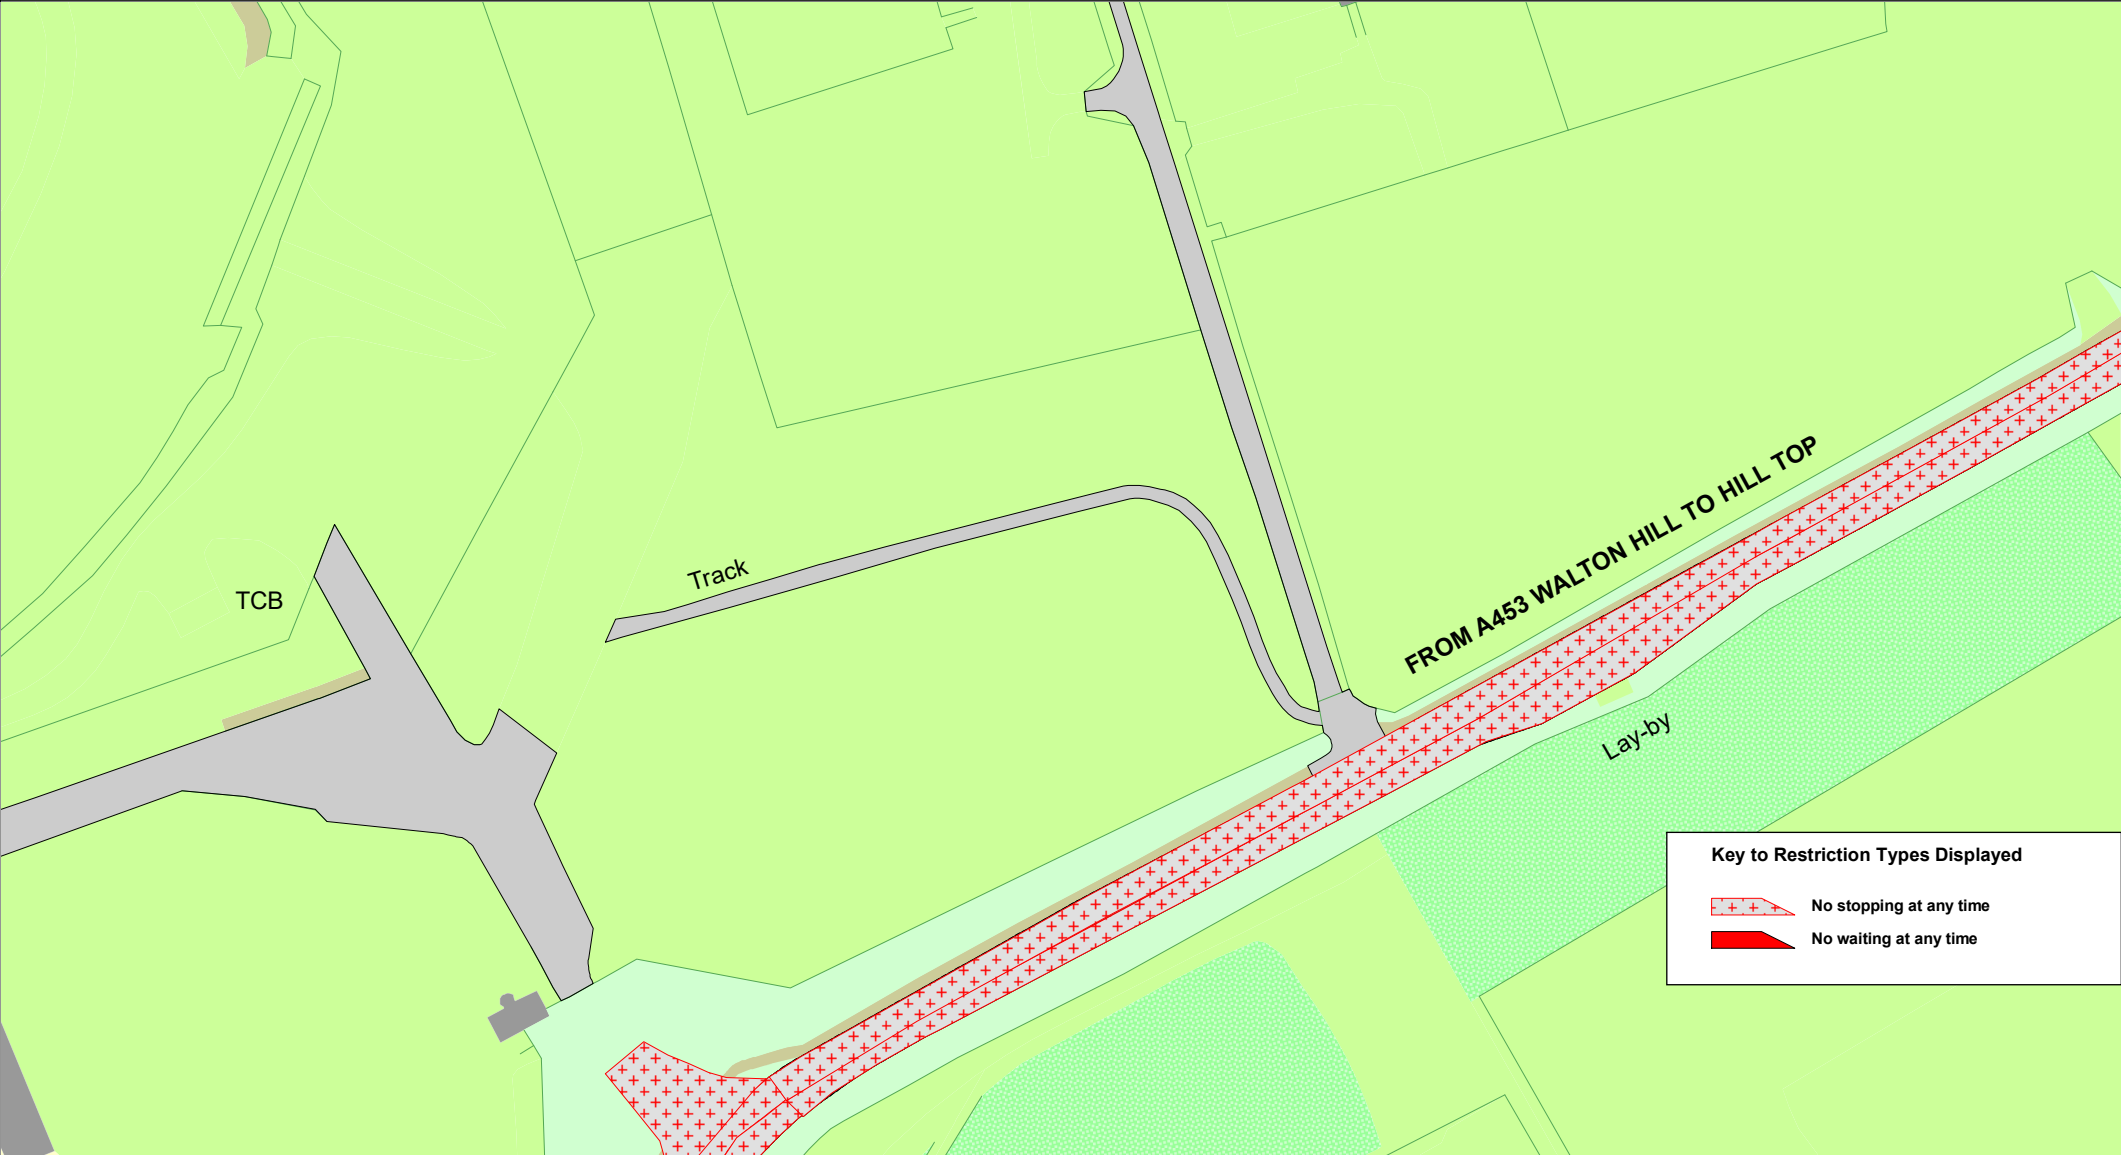

Key to Restriction Types Displayed

 No stopping at any time


 No waiting at any time



© Crown copyright. All rights reserved
Leicestershire County Council
Licence No. 100019271 2025

Tile Ref: EJ52

SCALE	1 : 1250
DATE	05/03/2025
DRAWING No.	
DRAWN BY	

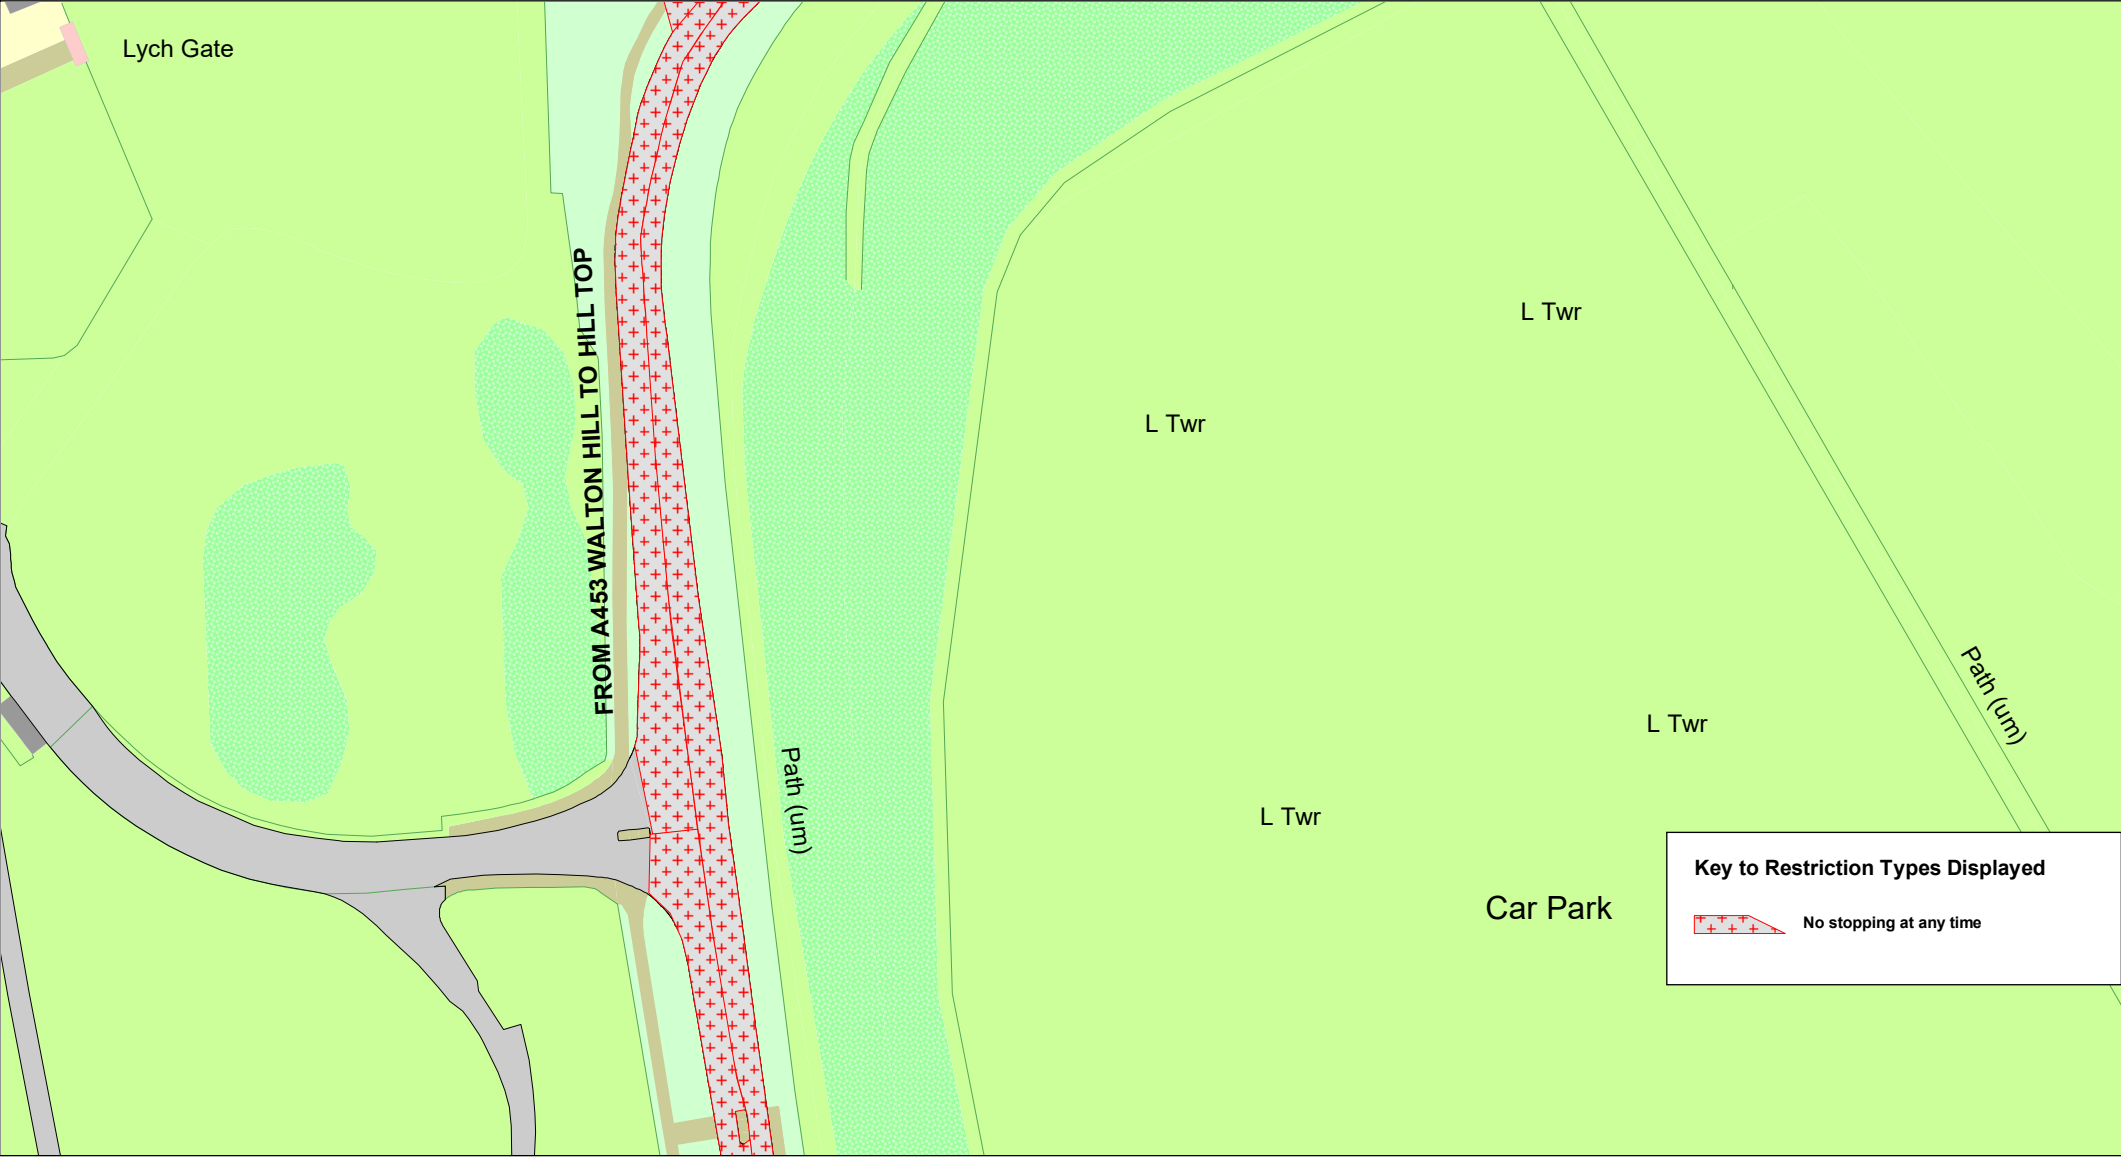

SCALE	1 : 1250
DATE	05/03/2025
DRAWING No.	
DRAWN BY	