

THE LEICESTERSHIRE COUNTY COUNCIL  
(VARIOUS ROADS, DISTRICT OF BLABY) CONSOLIDATION ORDER 2017  
(VARIOUS ROADS, BRAUNSTONE, ENDERBY, STONEY STANTON AND WHETSTONE)  
(AMENDMENT 8) ORDER 2018

The Leicestershire County Council ("the Council") in exercise of its powers under Sections 1, 2, 4, 5, 32, 35, 45, 46, 47, 49 and Part IV of Schedule 9 of the Road Traffic Regulation Act 1984 ("the Act") as amended, and of all other enabling powers and after consultation with the Chief Officer of Police in accordance with Part III of Schedule 9 of the Act hereby makes the following Order:-

1. This Order shall come into operation on third day of December 2018 and may be cited as "The Leicestershire County Council (Various Roads, District of Blaby) Consolidation Order 2017 (Various Roads Braunstone, Enderby, Stoney Stanton and Whetstone) (Amendment 8) Order 2018".
2. The "Leicestershire County Council (Blaby District) Consolidation Order 2017" is hereby amended by the plan(s) specified in the First Schedule to this Order and with the inclusion of the plan(s) specified in the Second Schedule, attached hereto.


**FIRST SCHEDULE**  
**Plan(s) to be amended**

KC88 – Whetstone

**SECOND SCHEDULE**  
**New Plan(s)**

JA87 – Braunstone  
JB87 – Braunstone  
JU83 – Enderby  
KC88 – Whetstone  
KP68 – Stoney Stanton

THE COMMON SEAL of THE )  
LEICESTERSHIRE COUNTY COUNCIL )  
was hereunto affixed this twentieth day of )  
November 2018 in the presence of )

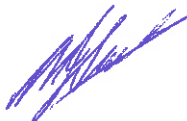

35089



**Leicestershire  
County Council**

**Tile Ref: JA87**

© Crown copyright. All rights reserved  
Leicestershire County Council  
Licence No. 100019271 2018


SCALE	1 : 1250
DATE	24/08/2018
DRAWING No.	
DRAWN BY	



Tile Ref: JB87

© Crown copyright. All rights reserved  
 Leicestershire County Council  
 Licence No. 100019271 2018

SCALE	1 : 1250
DATE	24/08/2018
DRAWING No.	
DRAWN BY	

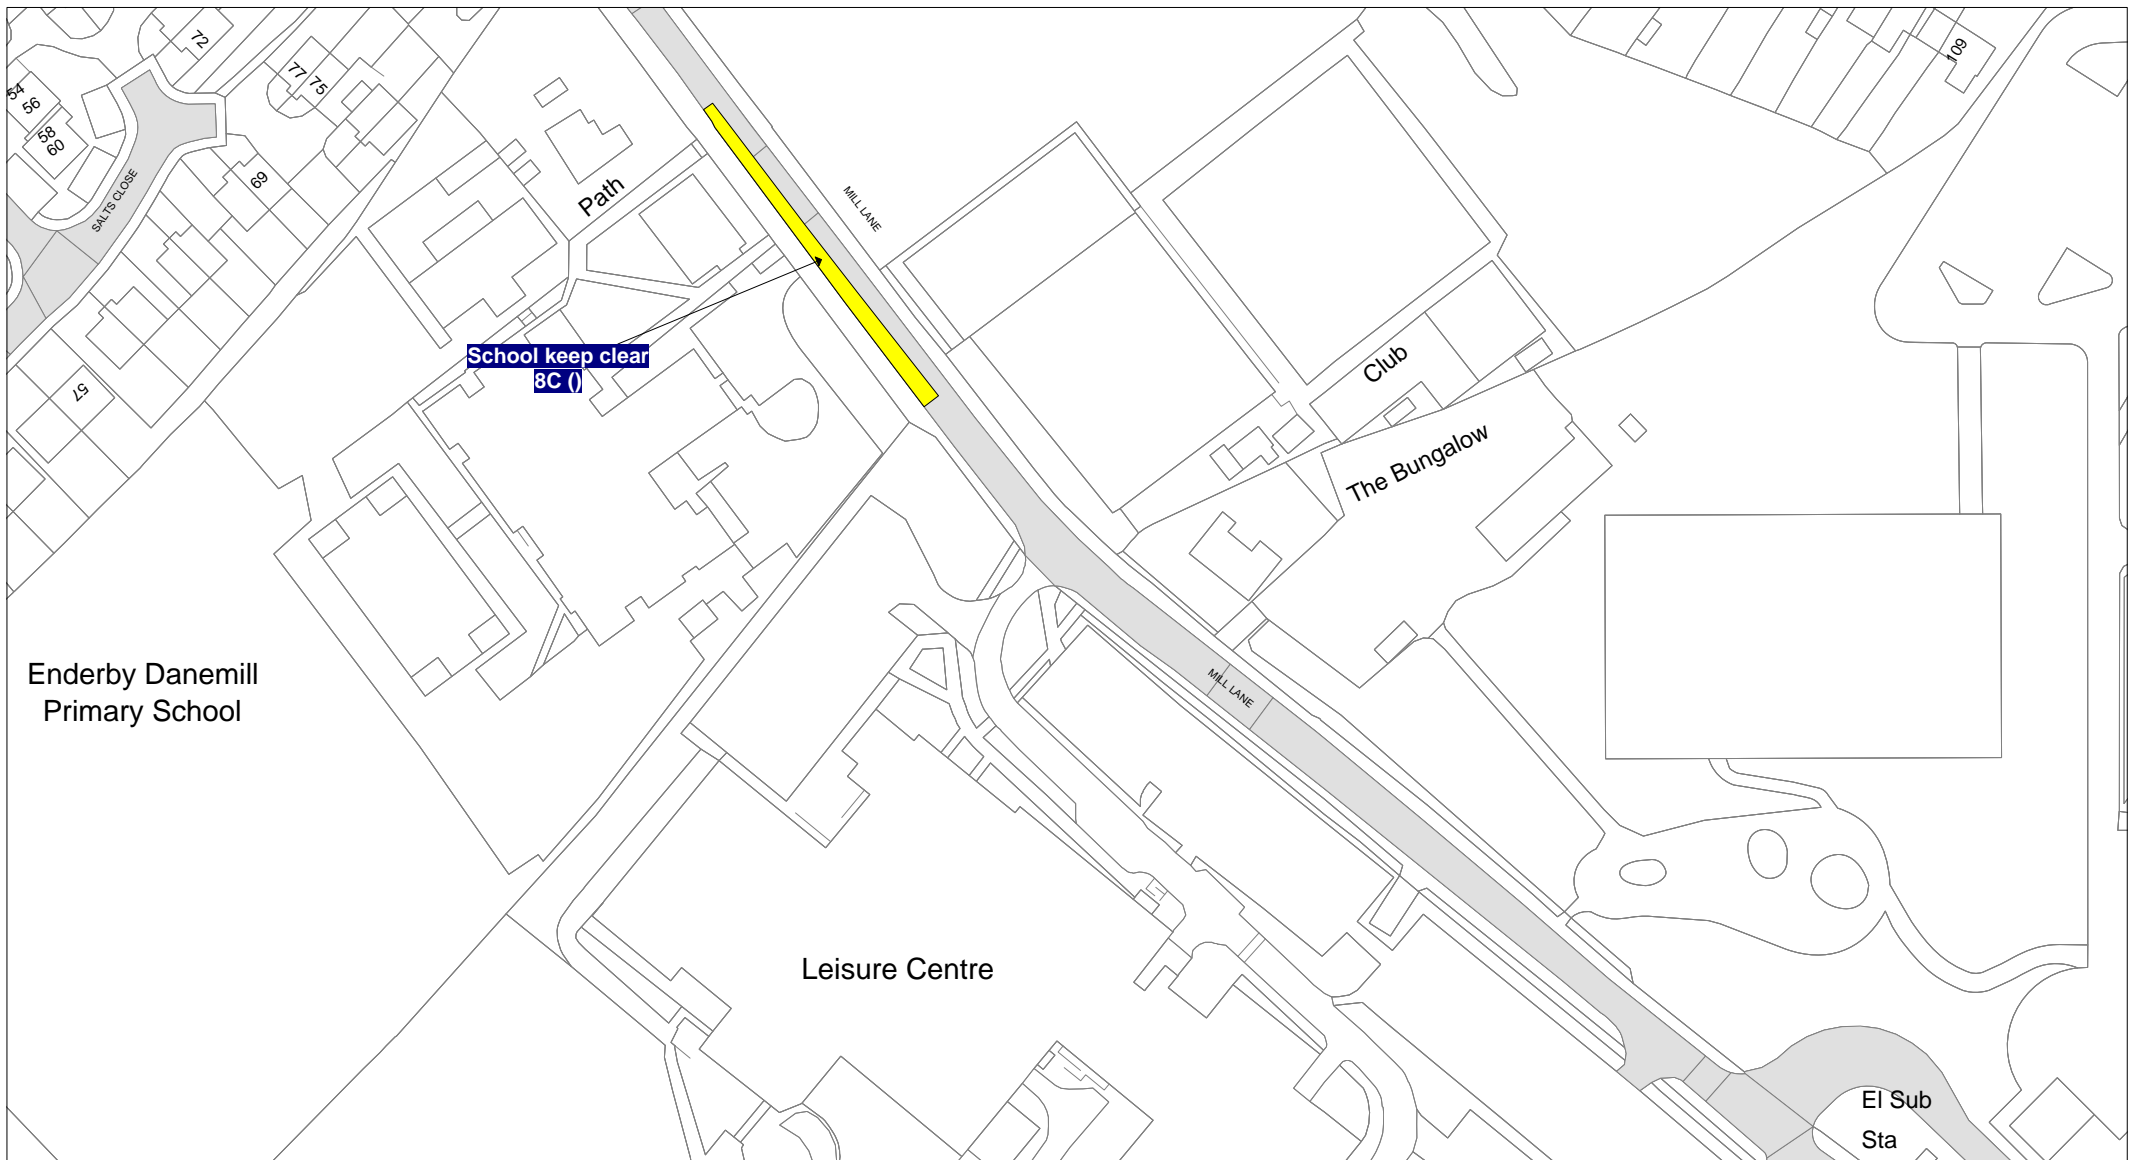

Enderby Danemill  
Primary School

School keep clear  
8C ()

Leisure Centre

Club  
The Bungalow

EI Sub  
Sta



Tile Ref: JU83

© Crown copyright. All rights reserved  
Leicestershire County Council  
Licence No. 100019271 2018

SCALE


1 : 1250

DATE

24/08/2018

DRAWING No.

DRAWN BY

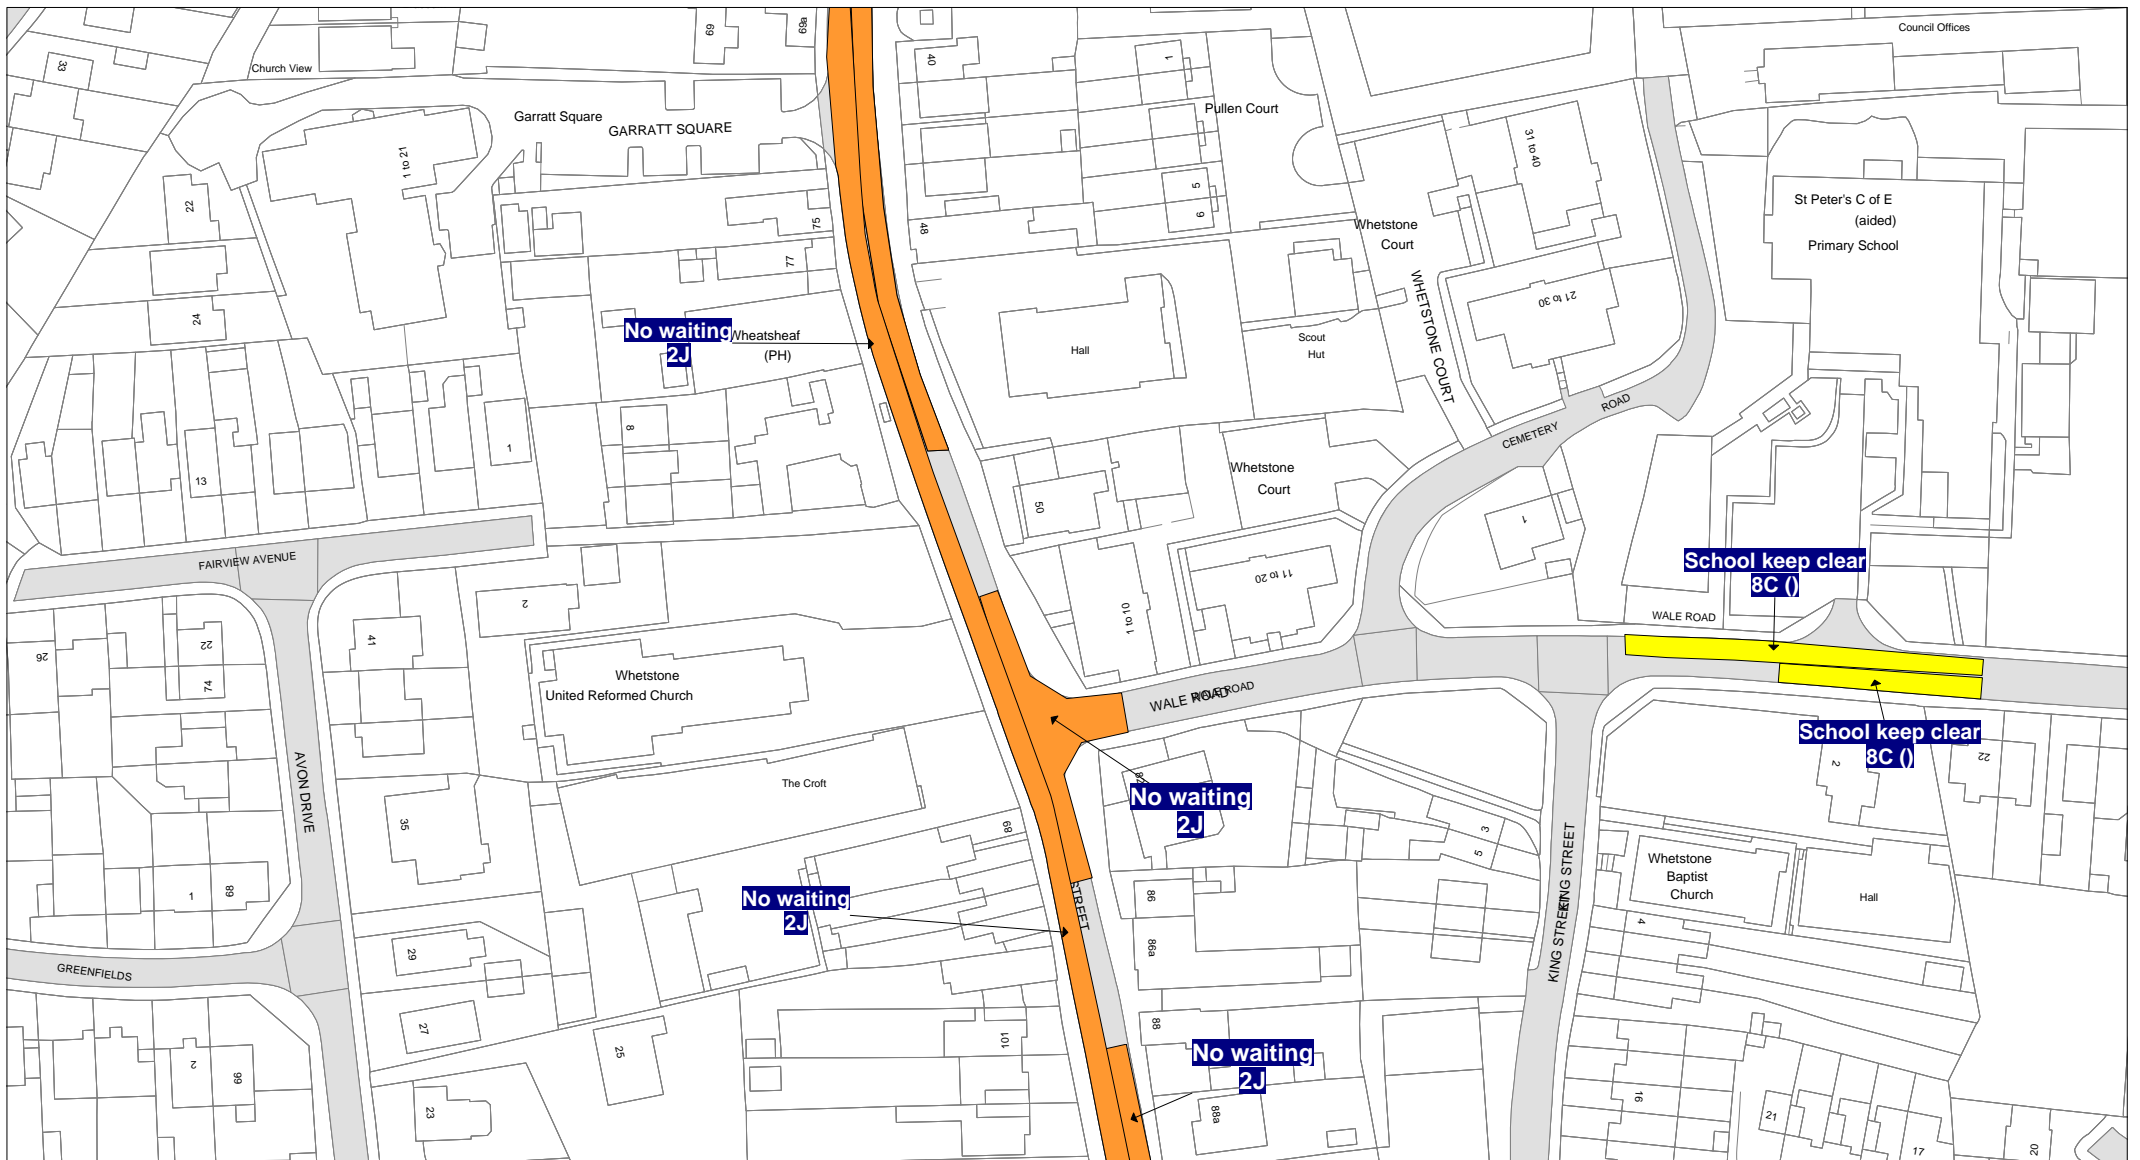


Tile Ref: KC88

© Crown copyright. All rights reserved  
 Leicestershire County Council  
 Licence No. 100019271 2018

SCALE	1 : 1250
DATE	24/08/2018
DRAWING No.	
DRAWN BY	


 


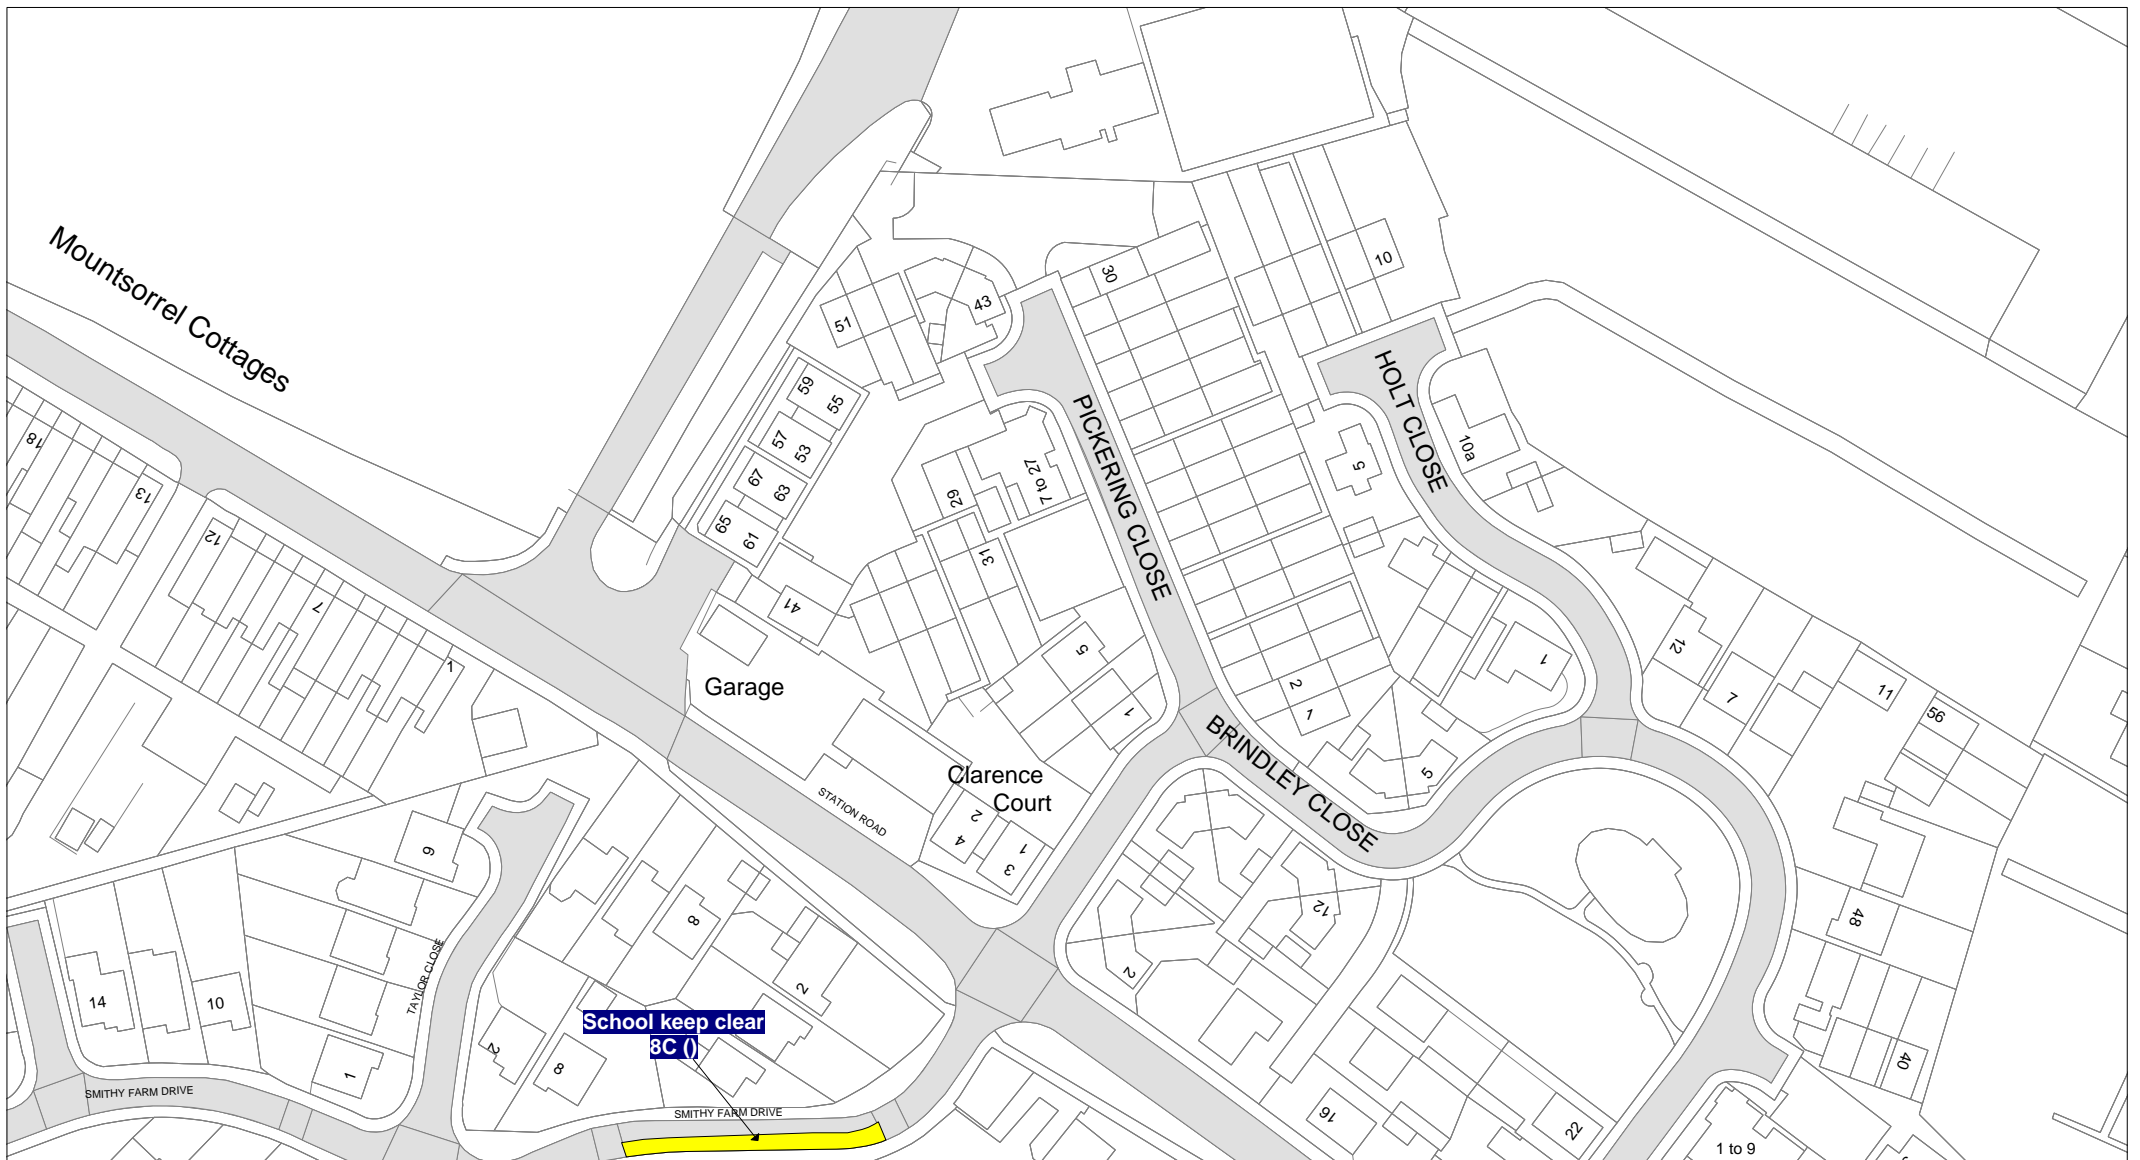


 

































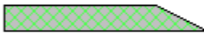










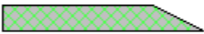



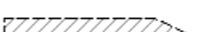




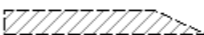



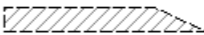




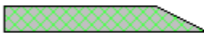




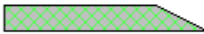

Tile Ref: KP68

© Crown copyright. All rights reserved  
 Leicestershire County Council  
 Licence No. 100019271 2018




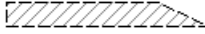







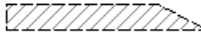






























SCALE	1 : 1250
DATE	24/08/2018
DRAWING No.	
DRAWN BY	

	<b>7A: Ambulance Parking Place</b>		<b>MR585: Loading Only 4pm-midnight and midnight-10am / Disabled Parking 3 hours no return within 1 hour 10am-4pm</b>		<b>6B: Limited waiting 1 hour no return within 1 hour Mon-Sat 8am-6pm except resident's parking permit holder</b>
	<b>7B: Bus Parking Place</b>		<b>MR582: Disabled Parking 3 hours no return within 1 hour Sun - Wed &amp; Fri / No waiting Thurs &amp; Sat</b>		<b>4N: Limited waiting 2 hours no return within 1 hour 8am-6pm</b>
	<b>7C: Bus Parking Place 2 hours no return for 1 hour</b>		<b>MR505: No waiting Thurs / Disabled Parking Fri-Weds 8am-6pm</b>		<b>4L: Limited waiting 2 hours no return within 1 hour Mon-Fri 8am-5pm</b>
	<b>5A: Disabled Parking</b>		<b>Limited waiting</b>		<b>4J: Limited waiting 2 hours no return within 1 hour Mon-Fri 8am-6pm</b>
	<b>5B: Disabled Parking 3 hours no return within 1 hour</b>		<b>4S: Limited waiting 1 hour no return within 1 hour 8am-6pm</b>		<b>4X: Limited waiting 2 hours no return within 1 hour Mon-Fri 8am-6pm Partial Footway Parking</b>
	<b>5J: Disabled Parking 3 hours no return within 1 hour 10am-4pm</b>		<b>4K: Limited waiting 1 hour no return within 1 hour Fri-Weds 8am-6pm</b>		<b>4Q: Limited waiting 2 hours no return within 1 hour Mon-Fri 9am-5pm</b>
	<b>5C: Disabled Parking 3 hours no return within 1 hour Mon-Fri 8am-5pm</b>		<b>4M: Limited waiting 1 hour no return within 1 hour Mon-Fri 8am-5pm</b>		<b>4V: Limited waiting 2 hours no return within 1 hour Mon-Sat 8am-6pm</b>
	<b>5D: Disabled Parking 3 hours no return within 1 hour Mon-Sat 8am-6pm</b>		<b>4R: Limited waiting 1 hour no return within 1 hour Mon-Fri 8am-6pm</b>		<b>6C: Limited waiting 2 hours no return within 1 hour Mon-Sat 8am-6pm 01 Oct - 31 May except resident's parking permit holders</b>
	<b>5E: Disabled Parking 3 hours no return within 1 hour Sun - Wed &amp; Fri</b>		<b>4H: Limited waiting 1 hour no return within 1 hour Mon-Fri 9am-5pm</b>		<b>6D: Limited waiting 2 hours no return within 1 hour Mon-Sat 8am-6pm except resident's parking permit holder</b>
	<b>5K: Disabled Parking 6pm-midnight and midnight-6am</b>		<b>4Y: Limited waiting 1 hour no return within 1 hour Mon-Sat 3pm-6pm</b>		<b>4U: Limited waiting 2 hours no return within 1 hour Mon-Sat 9am-4.30pm</b>
	<b>5F: Disabled Parking Fri-Weds 8am-6pm</b>		<b>4G: Limited waiting 1 hour no return within 1 hour Mon-Sat 8am-6pm</b>		<b>6E: Limited waiting 20 mins no return within 3 hours Mon-Sat 8am-6pm except resident's parking permit holder</b>
	<b>5G: Disabled Parking Mon-Sat 8am-6pm</b>		<b>6A: Limited waiting 1 hour no return within 1 hour Mon-Sat 8am-6pm 01 Oct - 31 May except resident's parking permit holders</b>		
	<b>5H: Disabled Parking Partial Footway Parking</b>				
	<b>MR644: Disabled Parking 6pm-midnight and midnight-6am / Loading Only 6am-6pm</b>				

	<b>4C:</b> Limited waiting 30 mins no return within 1 hour 8am-6pm		<b>MR506:</b> Limited waiting 1 hour no return within 1 hour Fri-Weds 8am-6pm / No waiting Thurs		<b>7Z:</b> Loading Only 30 minutes no return for 30 minutes Mon-Sat 9am-3pm
	<b>4A:</b> Limited waiting 30 mins no return within 1 hour Mon-Fri 8am-6pm		<b>MR563:</b> Limited waiting 2 hours no return within 1 hour Mon-Sat 9am-4.30pm / No waiting / No Loading Mon-Sat 7.30am-9am and 4.30pm-6pm		<b>7K:</b> Loading Only 4pm-midnight and midnight-10am
	<b>6F:</b> Limited waiting 30 mins no return within 1 hour Mon-Fri 9am-4pm except resident's parking permit holders		<b>MR610:</b> Limited waiting 1 hour no return within 1 hour Mon-Sat 8am-6pm / No stopping except taxis 6pm-midnight and midnight-8am		<b>7L:</b> Loading Only 5am-8am
	<b>4B:</b> Limited waiting 30 mins no return within 1 hour Mon-Sat 8am-6pm		<b>Loading Bay</b>		<b>7M:</b> Loading Only 6am-6pm
	<b>4T:</b> Limited waiting 30 mins no return within 30 mins Mon-Sat 8am-6pm		<b>7W:</b> Goods vehicles loading only 30 minutes no return for 30 mins Mon-Sat 9am-3pm		<b>7N:</b> Loading Only at any time
	<b>4W:</b> Limited waiting 30 mins no return within 30 mins Mon-Sat 8am-6pm Partial Footway Parking		<b>7D:</b> Goods vehicles loading only 6am-6pm		<b>7P:</b> Loading Only Mon-Fri 10am-4pm
	<b>4P:</b> Limited waiting 4 hours no return for 12 hours		<b>7E:</b> Goods vehicles loading only Mon-Sat 6am-6pm		<b>7Q:</b> Loading Only Mon-Sat 8am-6pm
	<b>4F:</b> Limited waiting 40 mins no return within 1 hour Mon-Sat 8am-6pm		<b>MR607:</b> Loading Only Mon-Fri 10am-4pm / No waiting / No Loading Mon-Fri midnight-10am and 4pm-midnight and Sat Sun		<b>MR625:</b> Loading Only 30 minutes no return for 30 minutes 6am-6pm / No stopping except taxis 6pm-midnight and midnight-6am
	<b>4D:</b> Limited waiting 40 mins no return within 20 mins		<b>7F:</b> Goods vehicles loading only Mon-Sat 8am-6pm		<b>MR608:</b> No stopping except taxis 6pm-midnight and midnight-6am / Goods vehicles loading only 6am-6pm
	<b>4E:</b> Limited waiting 40 mins no return within 20 mins Mon-Sat 8am-6pm		<b>7G:</b> Loading Only 30 mins no return for 1 hour Mon-Sat 8am-6pm		<b>MR576:</b> No stopping except taxis 6pm-midnight and midnight-6am / Loading Only 6am-6pm
	<b>MR616:</b> Limited waiting 1 hour no return within 1 hour Mon-Sat 3pm-6pm / Goods vehicles loading only 30 minutes no return for 30 mins Mon-Sat 9am-3pm		<b>7H:</b> Loading Only 30 minutes no return for 30 minutes 6am-6pm		<b>MR602:</b> No stopping except taxis 6pm-midnight and midnight-8am / Goods vehicles loading only Mon-Sat 8am-6pm
	<b>MR623:</b> Loading Only 30 minutes no return for 30 minutes Mon-Sat 9am-3pm / Limited waiting 1 hour no return within 1 hour Mon-Sat 3pm-6pm		<b>7Y:</b> Loading Only 30 minutes no return for 30 minutes 8am-6pm		
			<b>7J:</b> Loading Only 30 minutes no return for 30 minutes 8am-6pm		



**MAP LEGEND**

	<b>MR579:</b> No stopping except taxis 8am-midnight and midnight-5am / Loading Only 5am-8am		<b>2E:</b> No waiting Tues 8am-6pm		<b>3A:</b> No waiting at anytime / No loading at any time
	No waiting		<b>3H:</b> No waiting / No Loading Mon-Fri midnight-10am and 4pm-midnight and Sat & Sun		<b>MR656:</b> School keep clear Mon-Fri 8am-4pm / No waiting at any time
	<b>2C:</b> No waiting 8am-6pm		<b>3J:</b> No waiting / No Loading Mon-Sat 7.30am-9am		<b>9A:</b> Parking Place
	<b>2N:</b> No waiting by any heavy goods vehicles over 7.5t 7pm-midnight and midnight-7am		<b>3G:</b> No waiting / No Loading Mon-Sat 7.30am-9am and 4.30pm-6pm		<b>9D:</b> Parking Place Footway Parking
	<b>2R:</b> No waiting by buses Mon-Fri 9am-5pm		<b>MR587:</b> Residents Permit Holders Only midnight-8am and 6pm-midnight and Sun / No waiting Mon-Sat 8am-6pm		<b>9C:</b> Parking Place Partial Footway Parking
	<b>2P:</b> No waiting Mon-Fri 10am-4pm		<b>1A:</b> No waiting at any time		<b>9B:</b> Parking Place Solo Motorcycles
	<b>2G:</b> No waiting Mon-Fri 7.30am-9am and 3pm-6pm		<b>1B:</b> No waiting at any time on verges		<b>Pedestrian Zone</b>
	<b>2J:</b> No waiting Mon-Fri 7.30am-9am and 4.30pm-6pm		<b>3D:</b> No waiting at any time / No loading 7pm-midnight and midnight-7am		<b>PED2:</b> Pedestrian & Cycle Zone
	<b>2B:</b> No waiting Mon-Fri 8am-5pm		<b>3C:</b> No waiting at any time / No loading Mon-Fri 7.30am-9am and 4.30pm-6pm		<b>PED1:</b> Pedestrian & Cycle Zone (Except for access to off street premises)
	<b>2D:</b> No waiting Mon-Fri 8am-6pm		<b>3E:</b> No waiting at any time / No loading Mon-Sat 10am-4pm		<b>PED6:</b> Pedestrian & Cycle Zone (Except for loading (midnight - 10am & 4pm - midnight))
	<b>2H:</b> No waiting Mon-Fri 9am-5pm		<b>3K:</b> No waiting at any time / No loading Mon-Sat 7.30am-9am		<b>PED3:</b> Pedestrian & Cycle Zone (Except for loading)
	<b>2F:</b> No waiting Mon-Sat 6am-6pm		<b>3B:</b> No waiting at any time / No loading Mon-Sat 7.30am-9am and 4.30pm-6pm		<b>PED12:</b> Pedestrian & Cycle Zone Except for loading (Sun-Wed midnight-10am,4pm-midnight & Thurs-Sat midnight-4am,8pm-midnight)
	<b>2K:</b> No waiting Mon-Sat 7.30am-9am and 4.30pm-6pm		<b>3F:</b> No waiting at any time / No loading Tues & Fri		<b>PED5:</b> Pedestrian & Cycle Zone Sun - Wed & Fri midnight-10am and 4pm-midnight and Thurs & Sat midnight-2am and 8pm-midnight (Except for loading)
	<b>2A:</b> No waiting Mon-Sat 8am-6pm				
	<b>2M:</b> No waiting Thurs				
	<b>2L:</b> No waiting Thurs & Sat				

	MR593: Pedestrian & Cycle Zone Sun - Wed & Fri midnight-10am and 4pm-midnight and Thurs & Sat midnight-2am and 8pm-midnight (Except for loading) / Pedestrian Zone Sun - Wed & Fri 10am-4pm and Thurs & Sat 2am-8pm		6J: Residents Parking Zone Mon-Sat 8am-6pm		7U: No stopping except taxis 8am-midnight and midnight-5am
	PED9: Pedestrian Zone (Except for loading & access (midnight - 10am & 4pm - midnight))		6K: Residents Parking Zone Mon-Sat 8am-6pm 01 Oct - 31 May		7A1: No stopping except taxis 8pm-midnight and midnight-6am
	PED8: Pedestrian Zone (Except for loading (midnight - 10am & 4pm - midnight))		6P: Workplace Parking Zone Mon-Fri		7V: No stopping except taxis 9pm-midnight and midnight-2am
	PED7: Pedestrian Zone (Except for loading by permit holders (midnight - 10am & 4pm - midnight))		Restricted Parking Zone		7X: No stopping except taxis midnight-5am
	PED10: Pedestrian Zone (Except for loading)		2Q: Restricted Parking Zone (No waiting at anytime)		
	PED4: Pedestrian Zone Sun - Wed & Fri 10am-4pm and Thurs & Sat 2am-8pm		2S: Restricted Parking Zone Mon-Fri 8am-9am and 2pm-4pm		
	6L: Residents Permit Holders Only		2T: Restricted Parking Zone Mon-Fri 8am-9am and 2pm-4pm 01 Sep - 15 Dec and Mon-Fri 8am-9am and 2pm-4pm 01 Jan - 15 Jul Except bank holidays		
	6M: Residents Permit Holders Only midnight-8am and 6pm-midnight and Sun		8A: School keep clear		
	6N: Residents Permit Holders Only Partial Footway Parking		8C: School keep clear Mon-Fri 8am-4pm		
	6Q: Residents Parking Zone		8B: School keep clear Mon-Fri 8am-5pm		
	6G: Residents Parking Zone (In marked bays)		Taxi Bay		
	6H: Residents Parking Zone Mon-Fri		7R: No stopping except taxis		
			7S: No stopping except taxis 6pm-midnight and midnight-6am		
			7T: No stopping except taxis 6pm-midnight and midnight-8am		