

THE LEICESTERSHIRE COUNTY COUNCIL
(VARIOUS ROADS, IN THE BOROUGH OF CHARNWOOD)
CONSOLIDATION ORDER 2017 (VARIOUS ROADS IN LOUGHBOROUGH)
(AMENDMENT 9) ORDER 2019

The Leicestershire County Council ("the Council") in exercise of its powers under Sections 1, 2, 4, 5, 32, 35, 45, 46, 47, 49 and Part IV of Schedule 9 of the Road Traffic Regulation Act 1984 ("the Act") as amended, and of all other enabling powers and after consultation with the Chief Officer of Police in accordance with Part III of Schedule 9 of the Act hereby makes the following Order:-

1. This Order shall come into operation on 2nd September 2019 and may be cited as "The Leicestershire County Council (Various Roads, in the Borough of Charnwood) Consolidation Order 2017 (Various Roads in Loughborough) (Amendment 9) Order 2019"
2. The "Leicestershire County Council (Loughborough, Charnwood Borough) Consolidation Order 2017" is hereby amended by the plan(s) specified in the First Schedule to this Order and with the inclusion of the plan(s) specified in the Second Schedule, attached hereto.

FIRST SCHEDULE
Plan(s) to be amended

FP80 – Loughborough
FP83 – Loughborough
FR80 – Loughborough
FS76 – Loughborough
FS80 – Loughborough


SECOND SCHEDULE
New Plan(s)

FJ77 – Loughborough
FK77 – Loughborough
FP76 – Loughborough
FP80 – Loughborough
FP83 – Loughborough
FQ76 – Loughborough
FR76 – Loughborough
FR80 – Loughborough
FS75 – Loughborough
FS76 – Loughborough
FS80 – Loughborough


THE COMMON SEAL of THE
LEICESTERSHIRE COUNTY COUNCIL
was hereunto affixed this twenty third day of
August 2019 in the presence of

B. L. L. L.




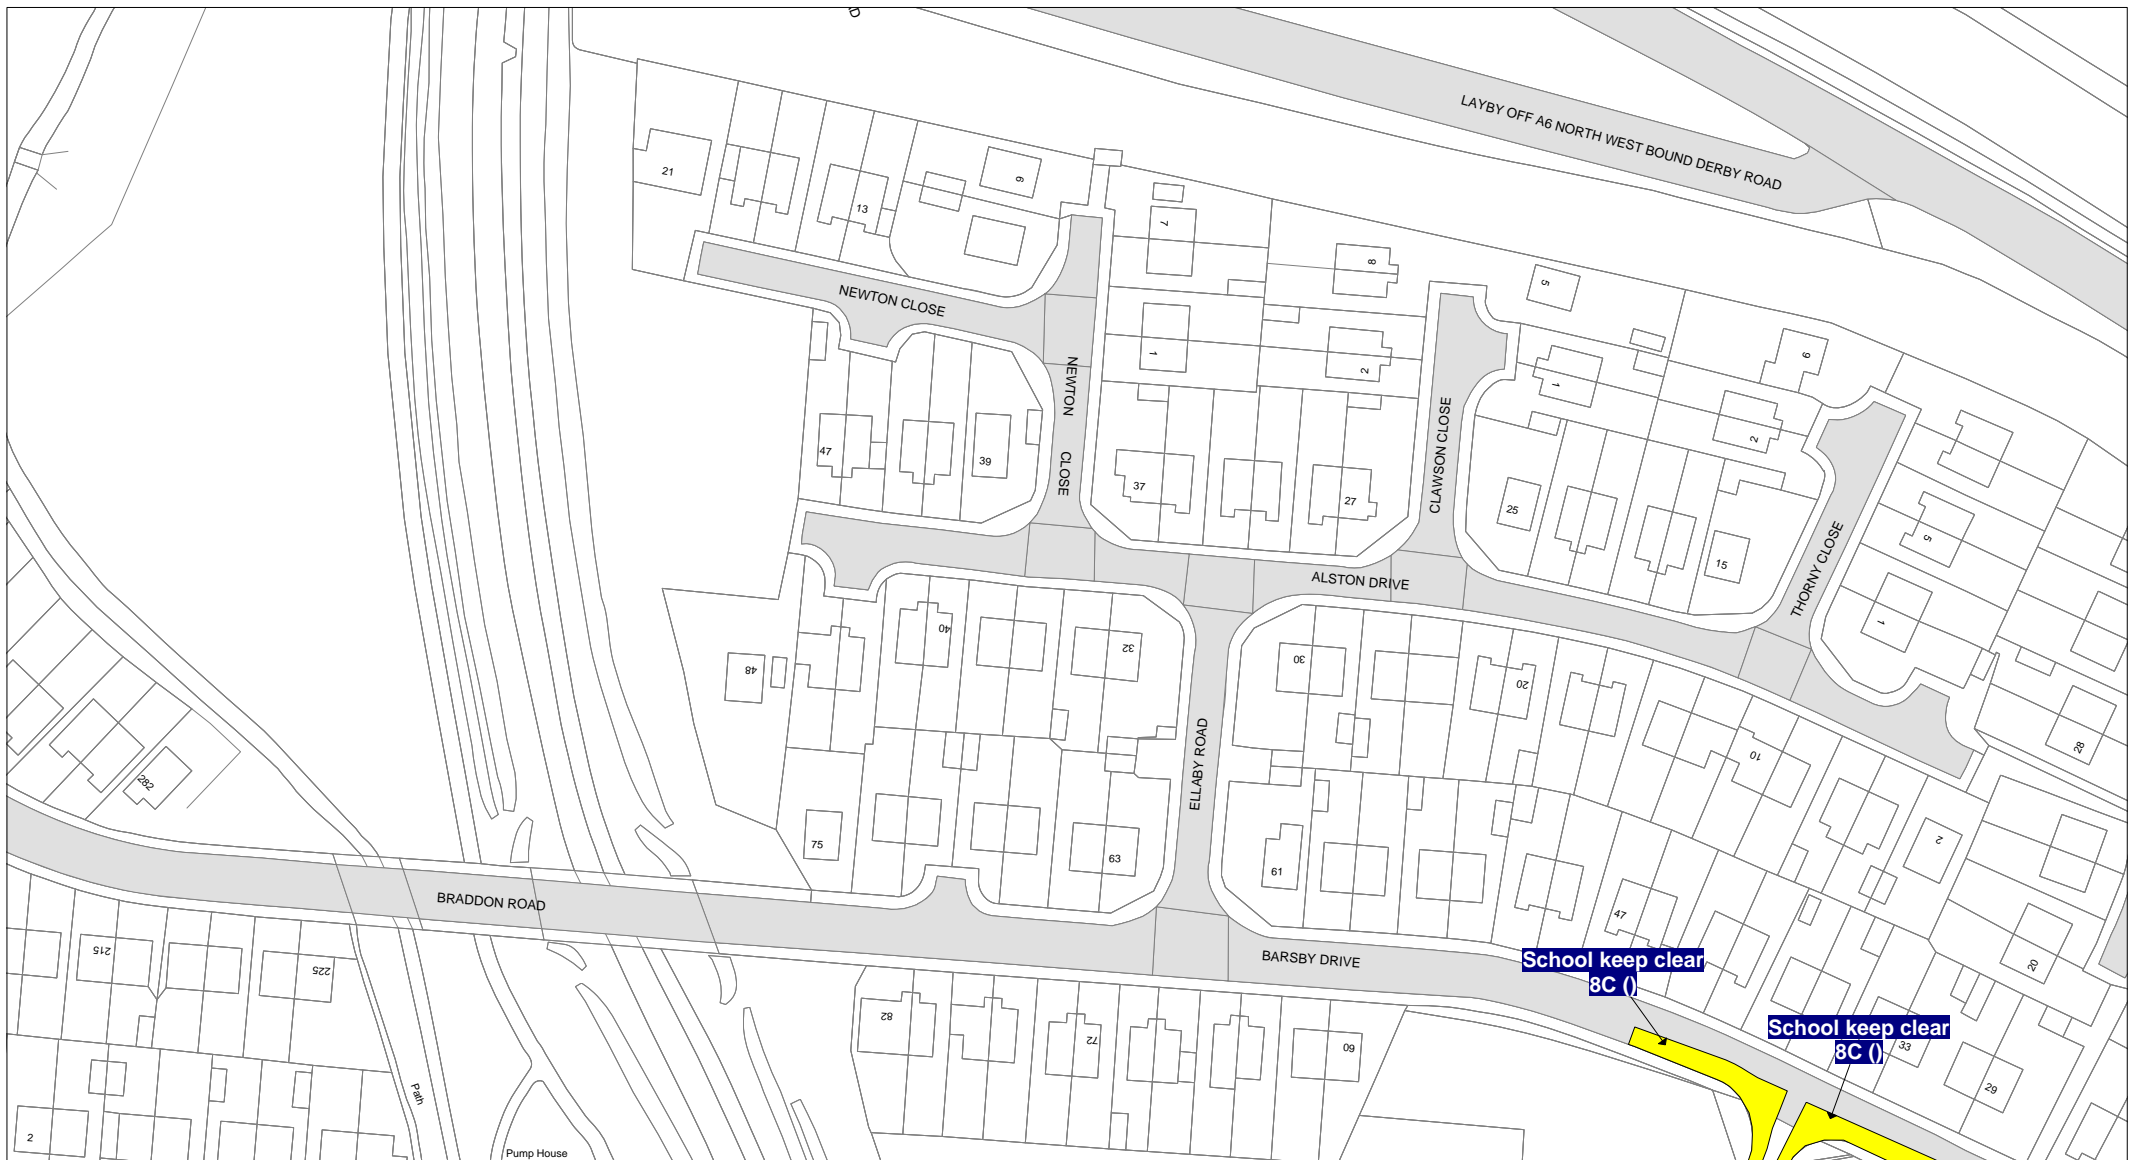


SCALE	1 : 1250
DATE	04/04/2019
DRAWING No.	
DRAWN BY	

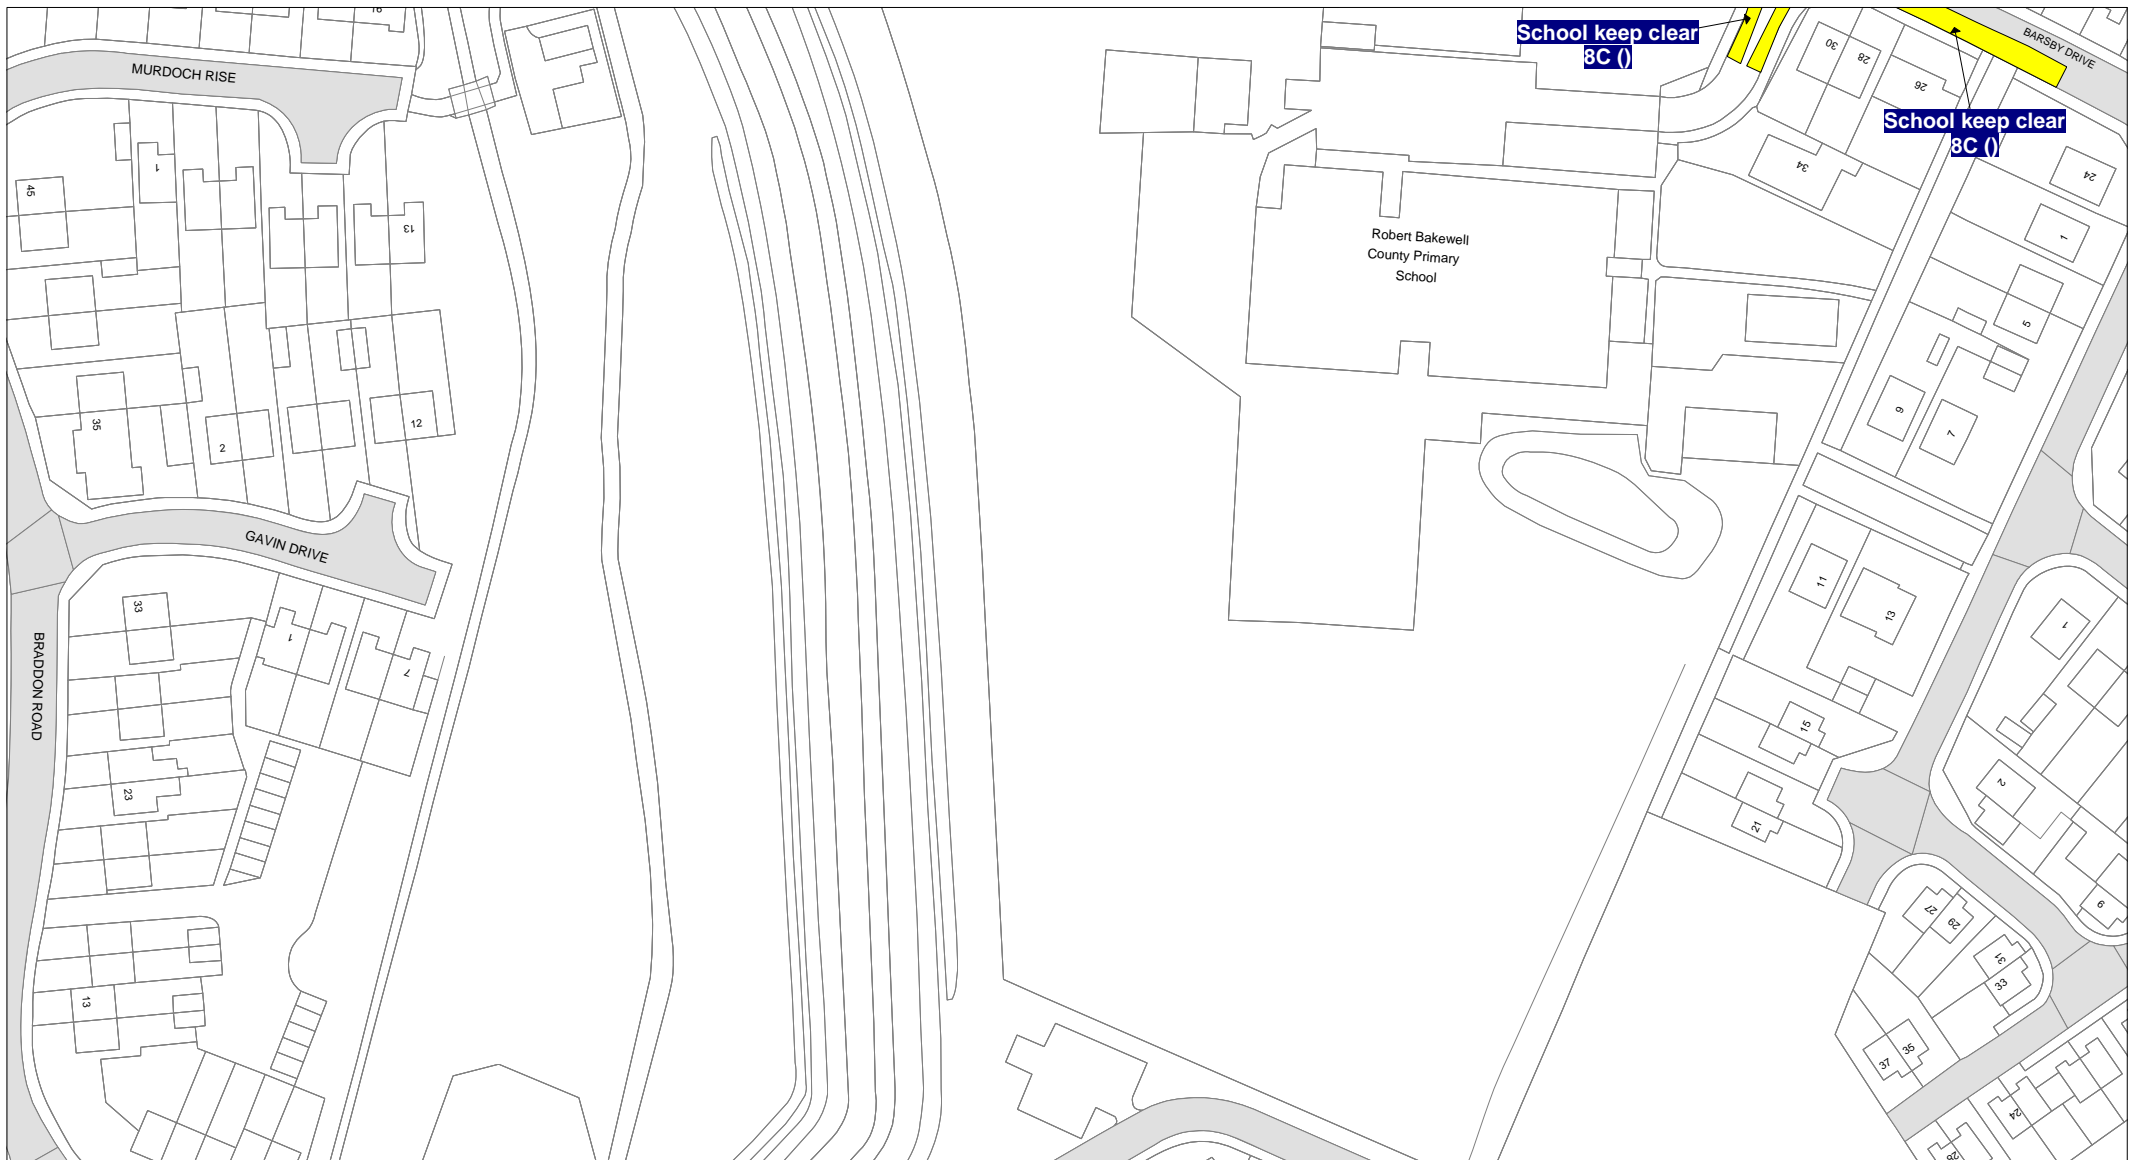


SCALE	1 : 1250
DATE	04/04/2019
DRAWING No.	
DRAWN BY	

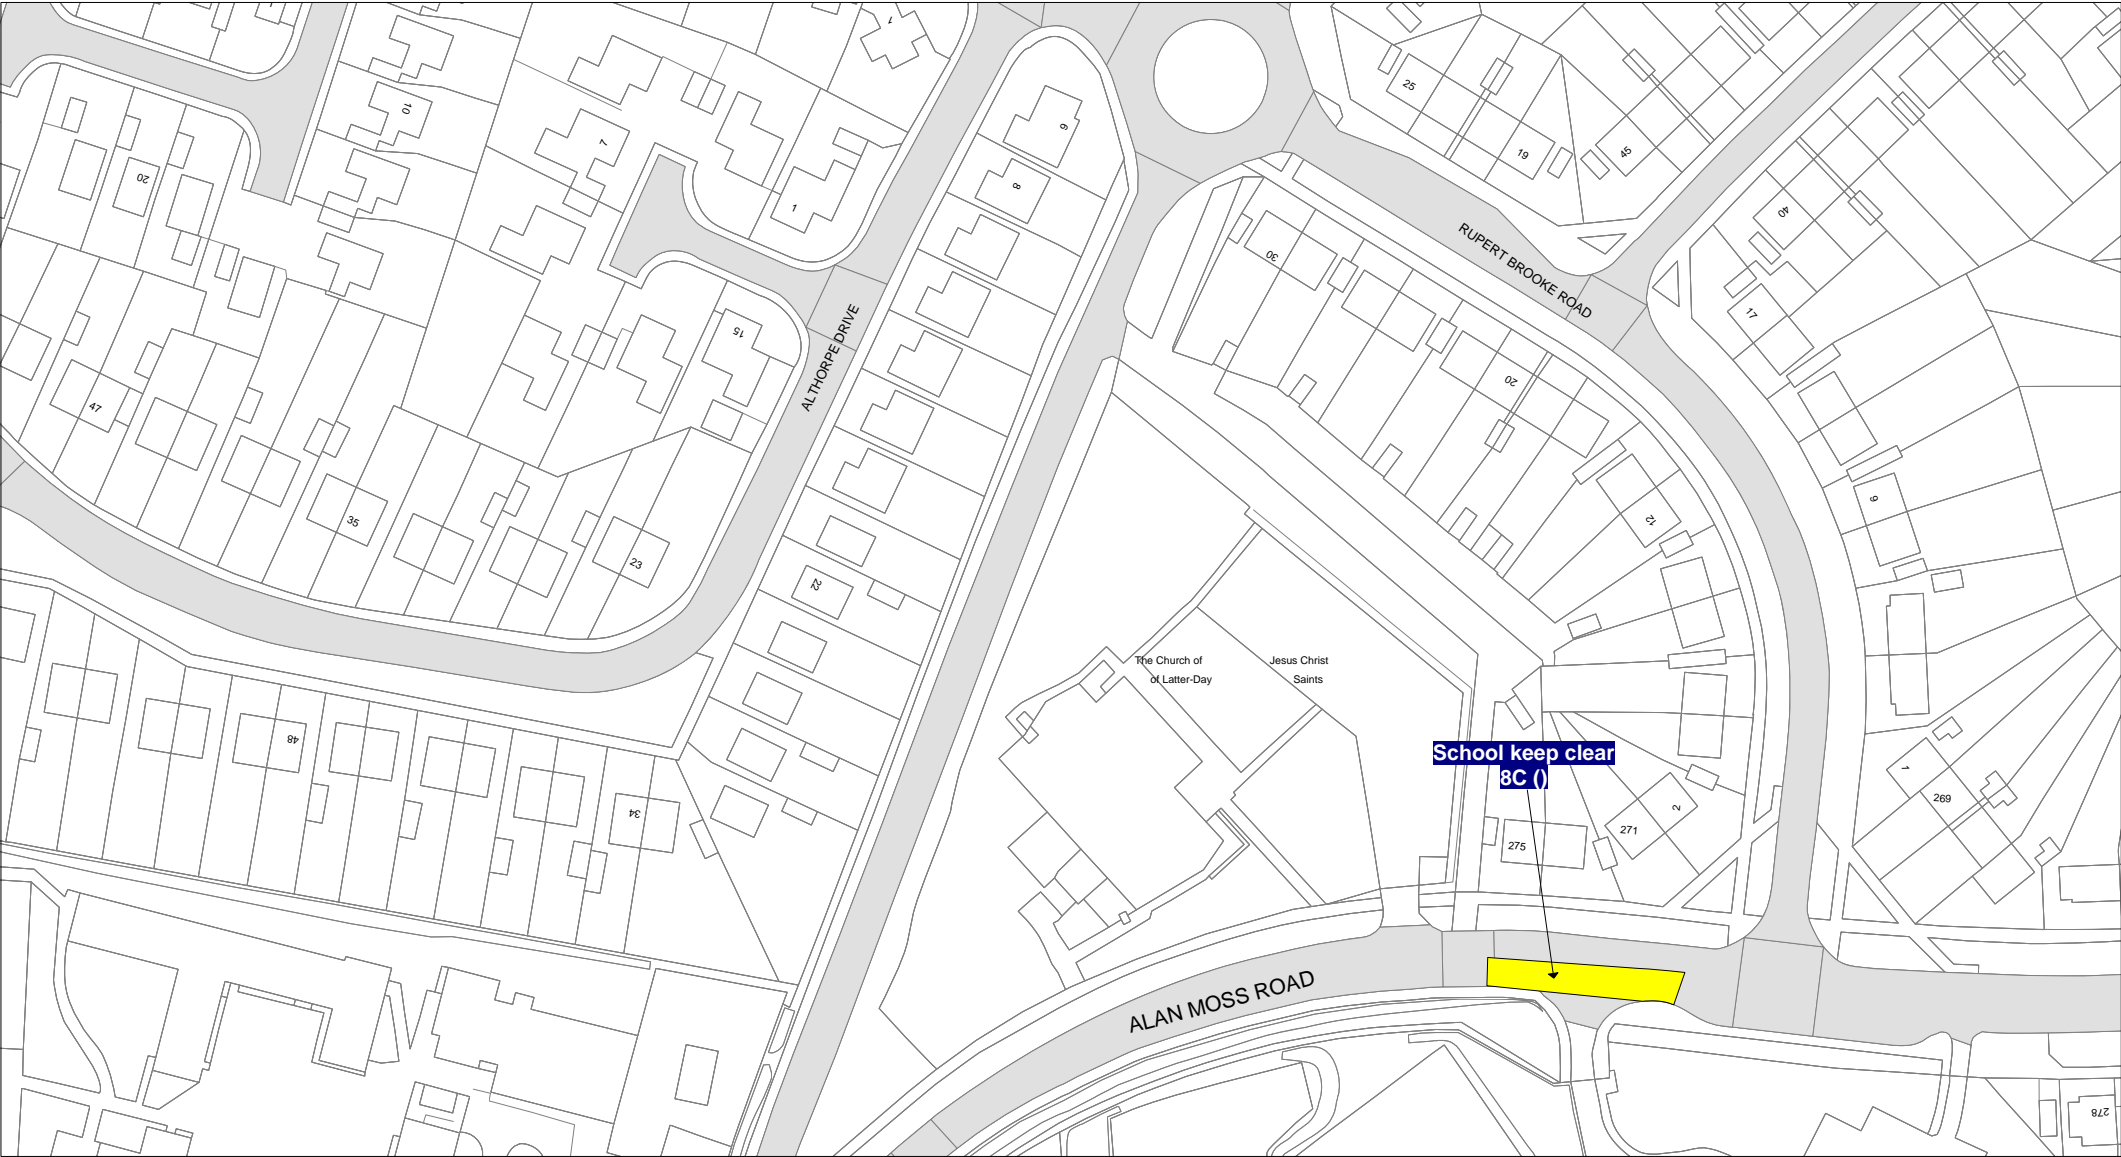


	<p>© Crown copyright. All rights reserved Leicestershire County Council Licence No. 100019271 2019</p> <p>Tile Ref: FP76</p>		SCALE	1 : 1250
			DATE	04/04/2019
			DRAWING No.	
			DRAWN BY	

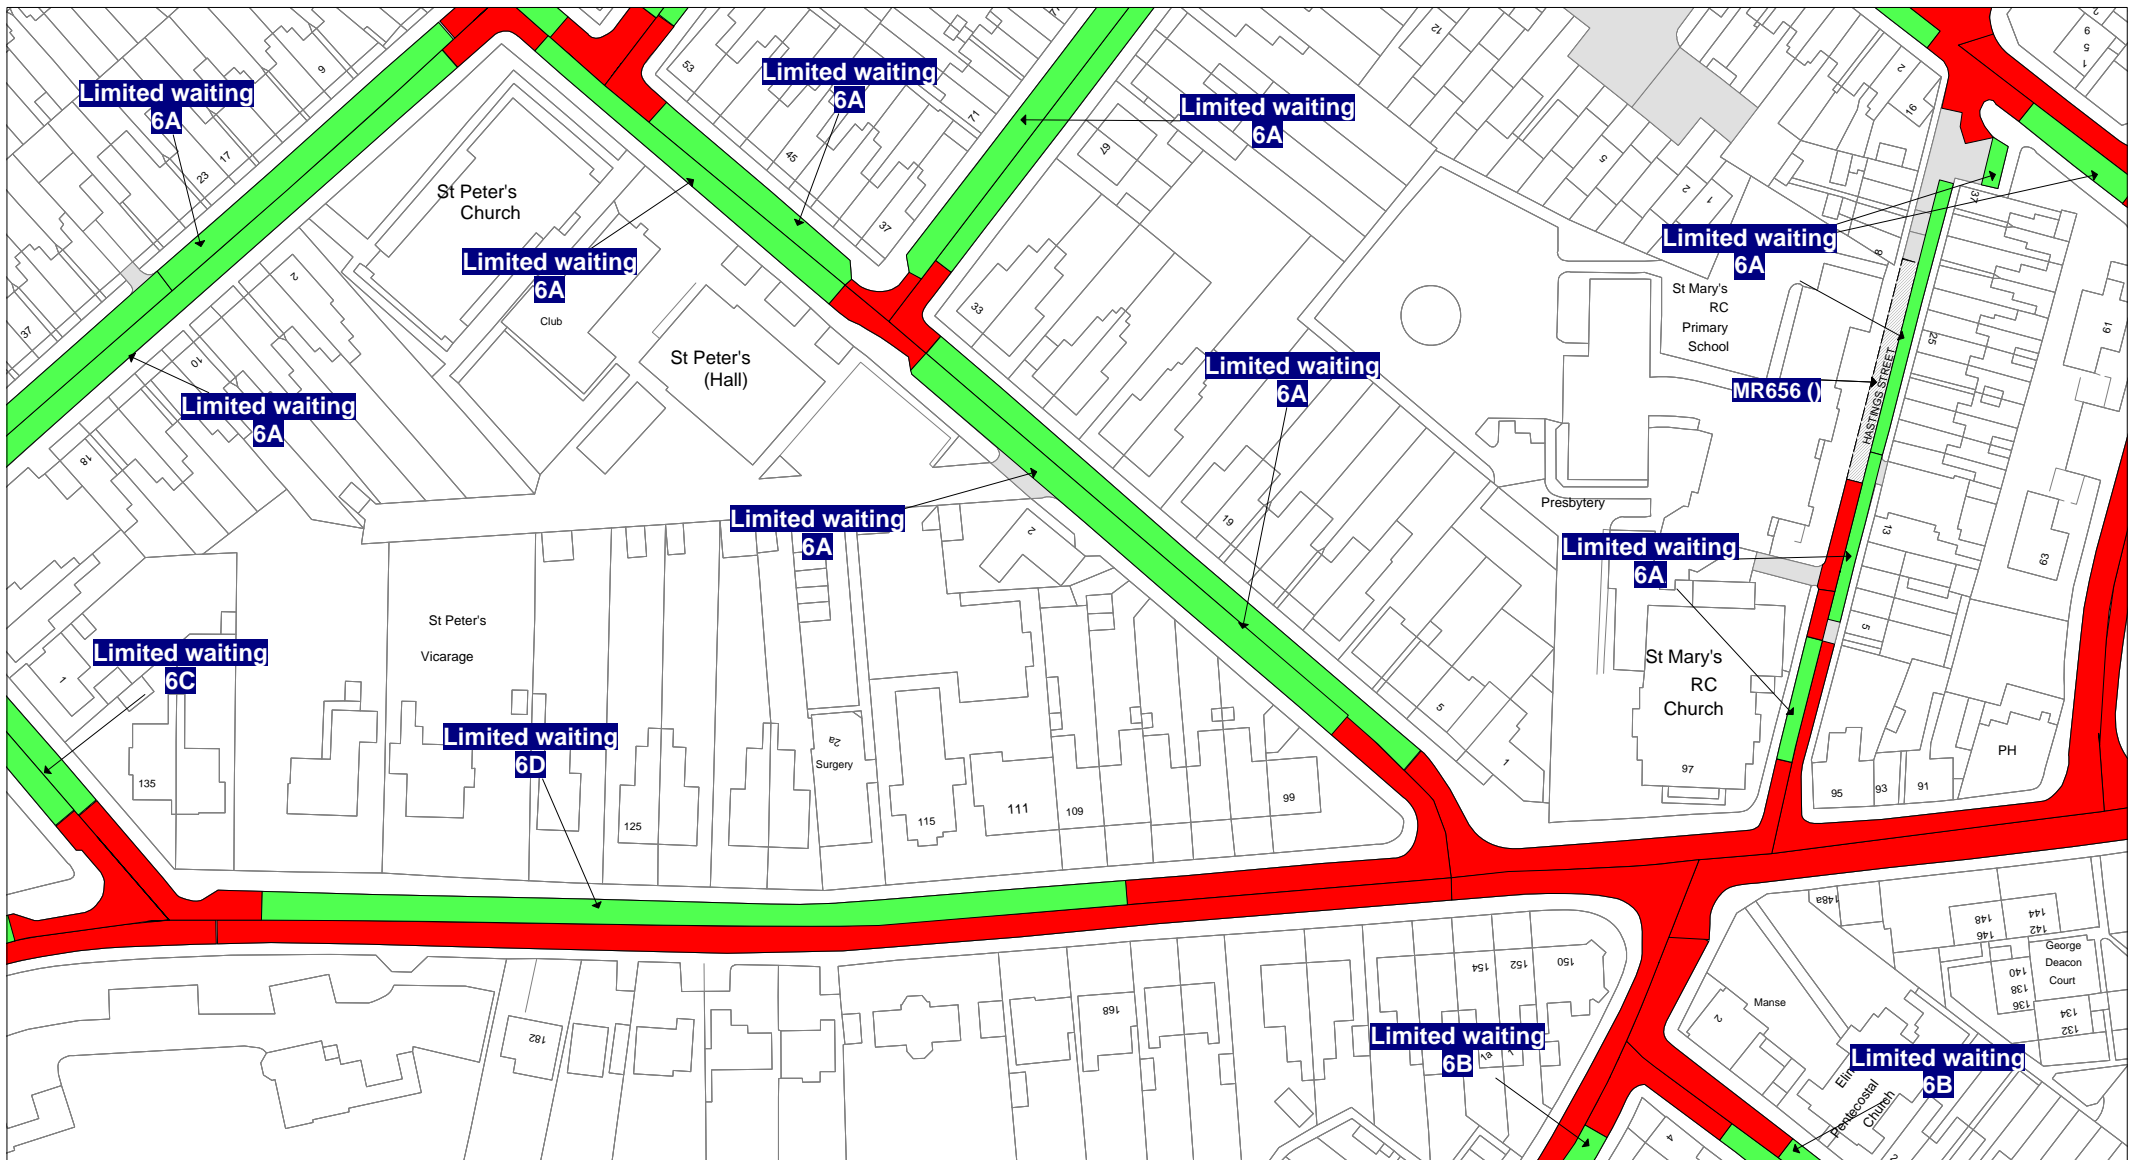


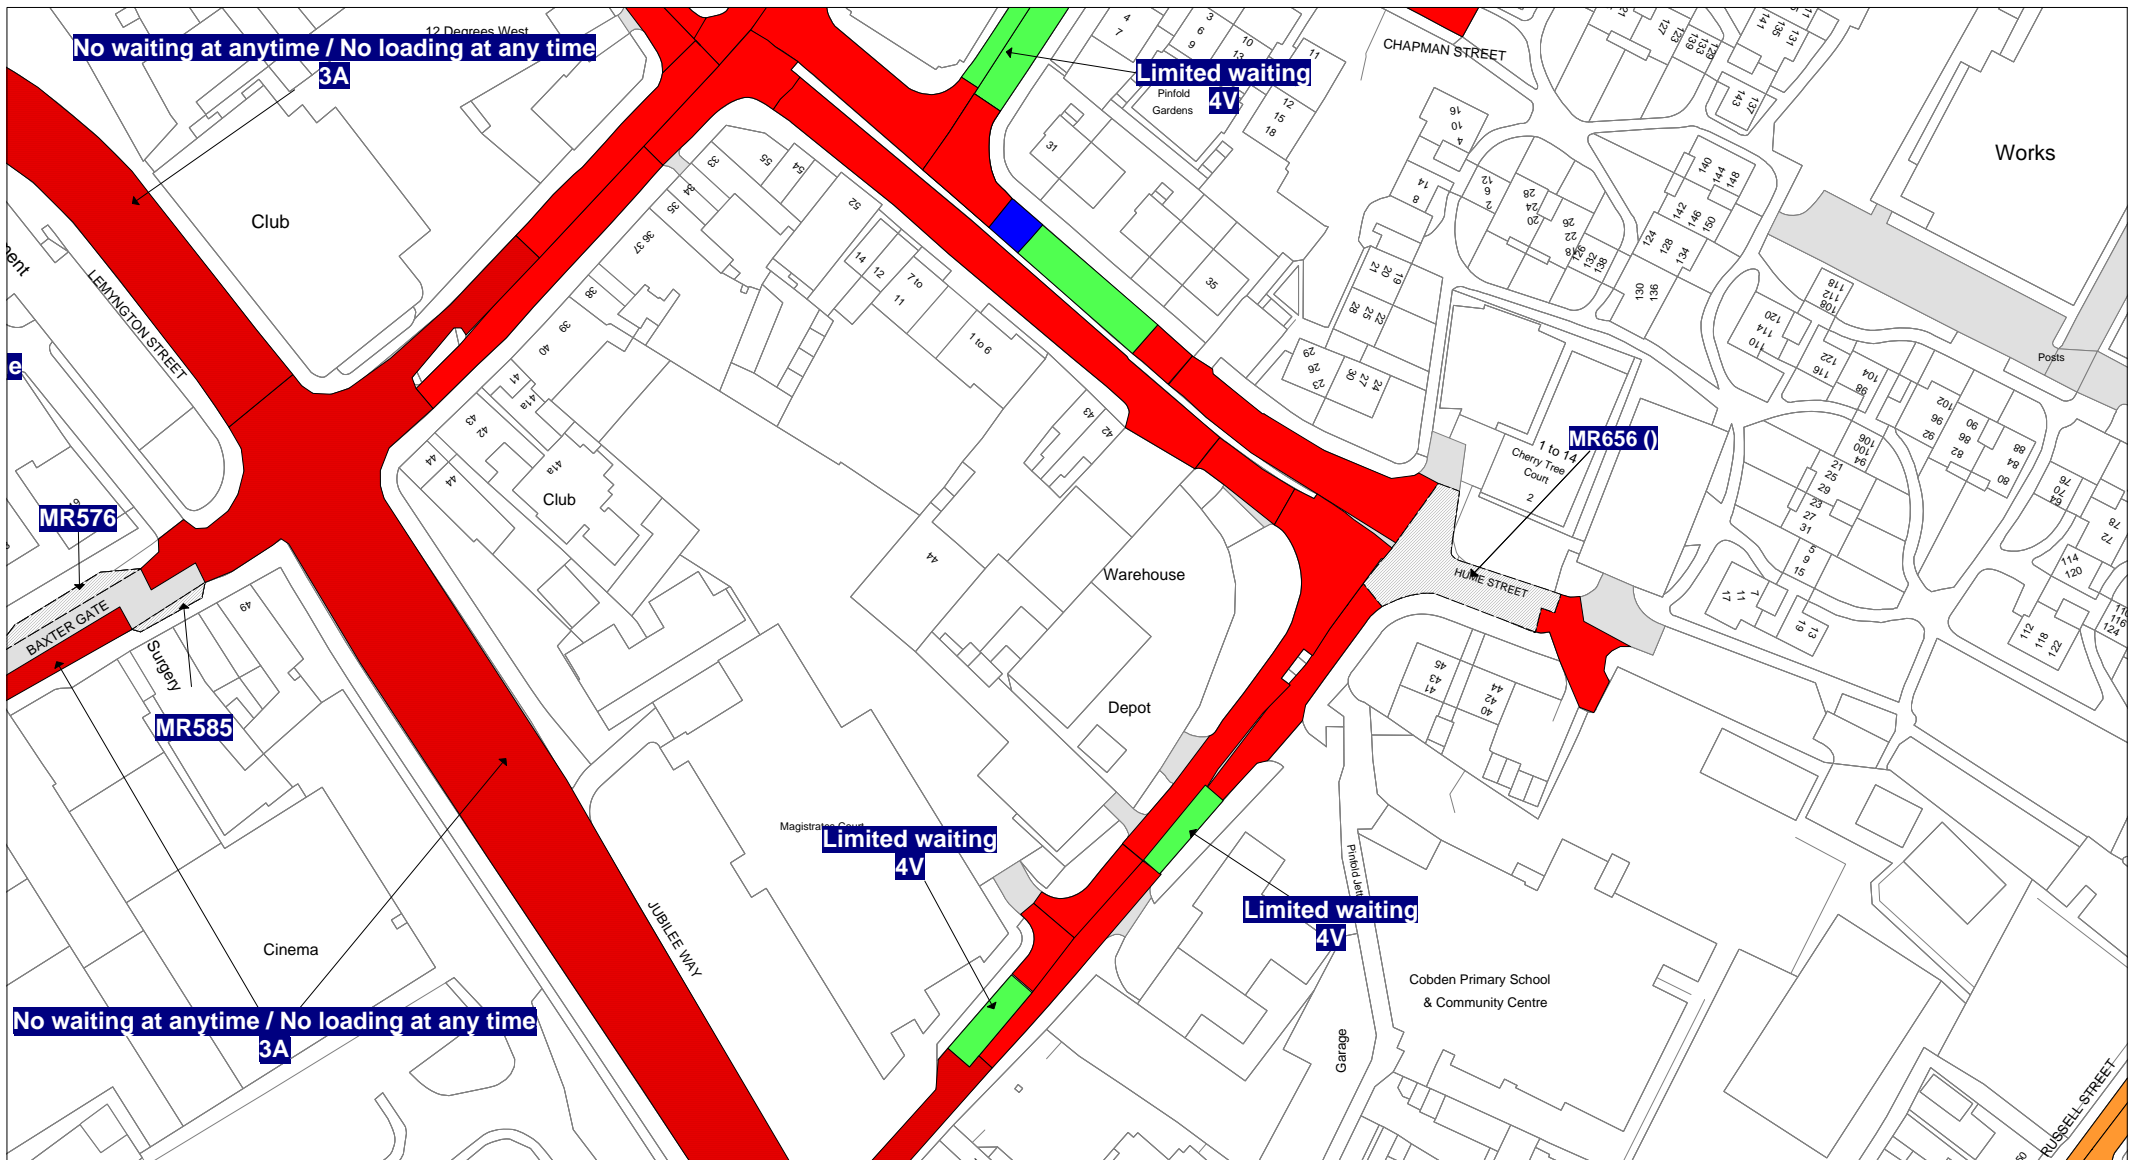


SCALE	1 : 1250
DATE	04/04/2019
DRAWING No.	
DRAWN BY	

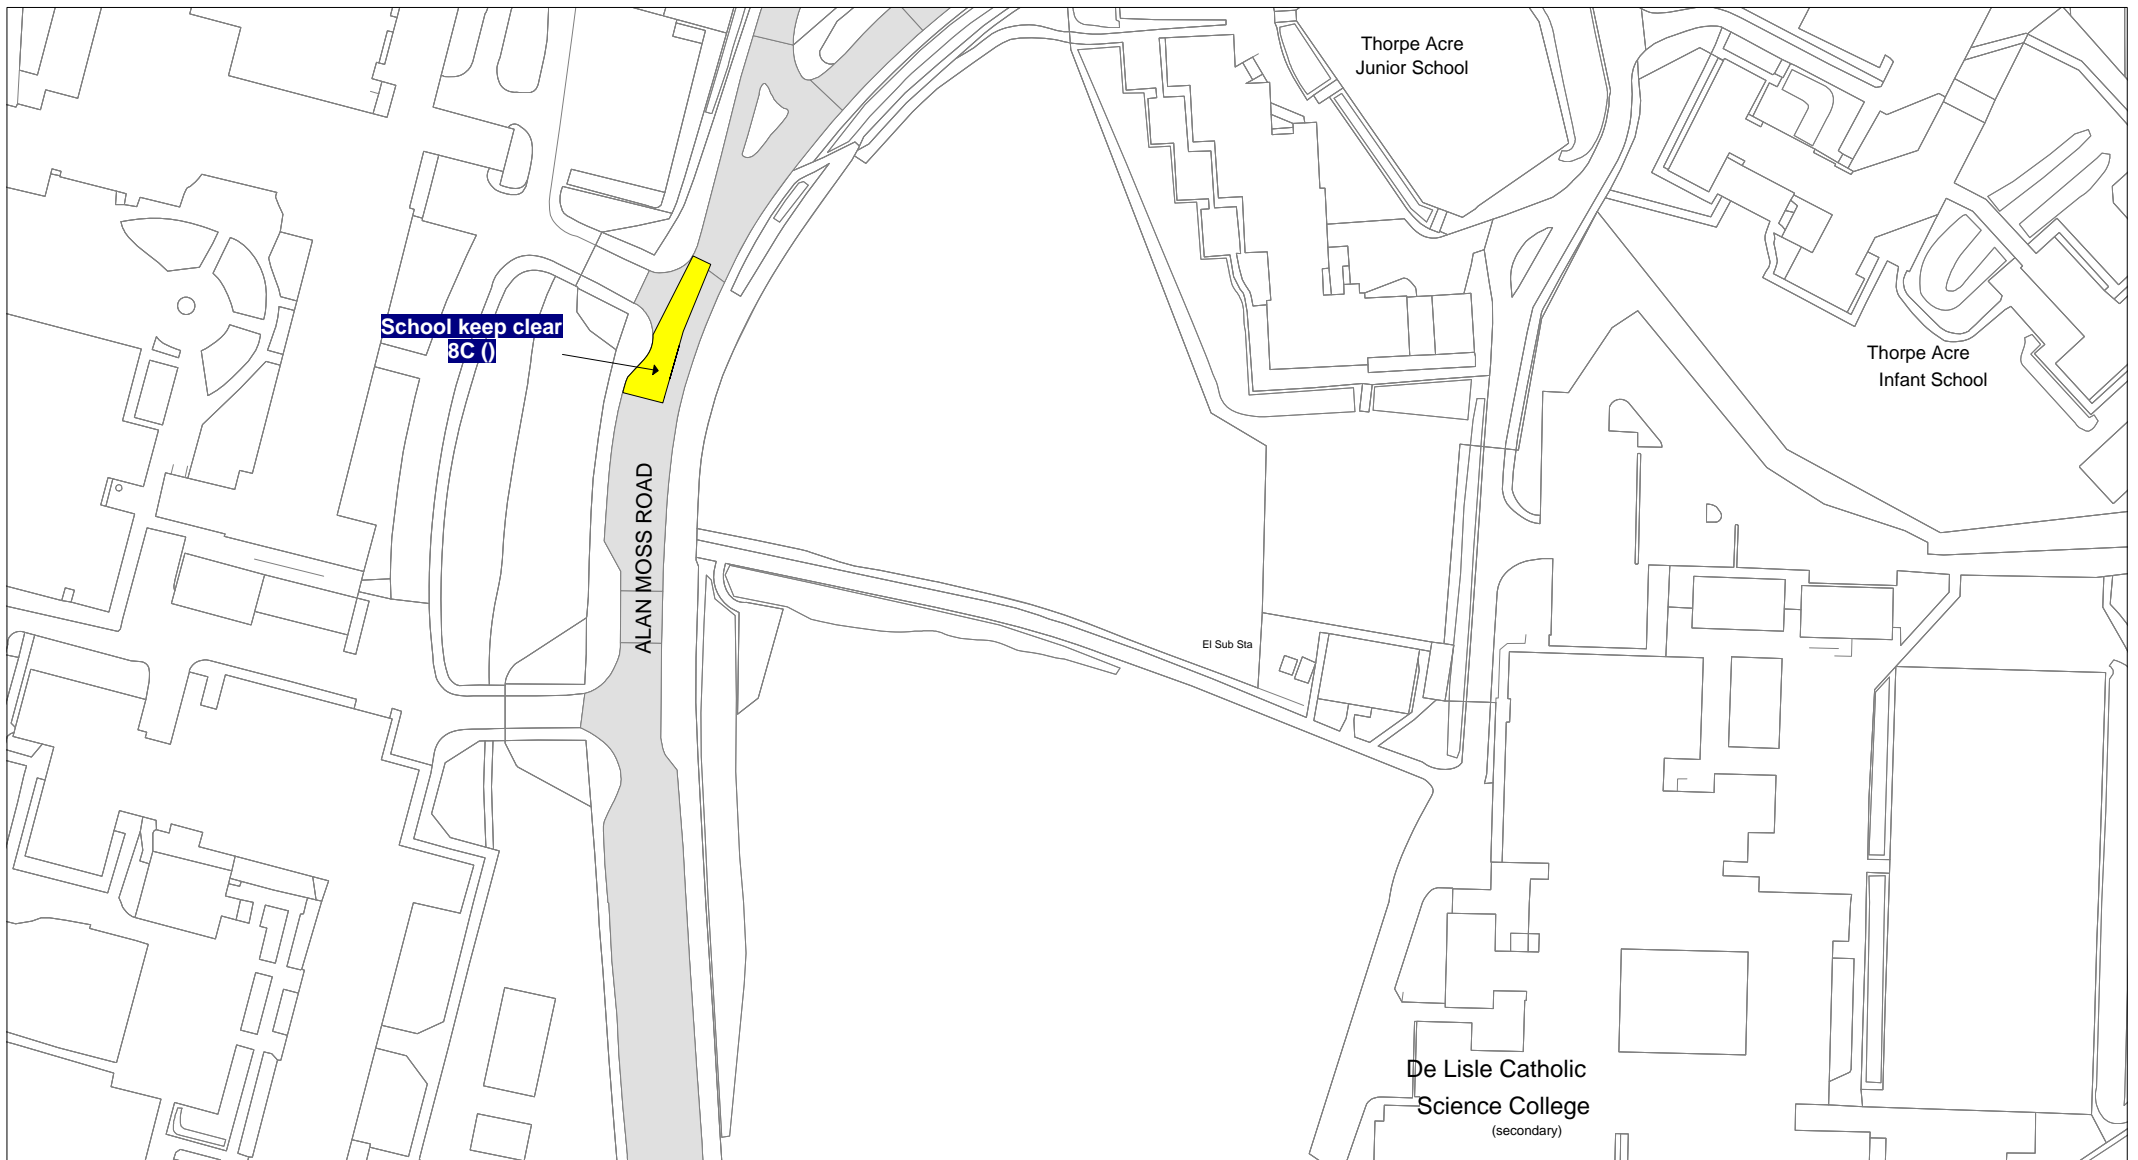

SCALE	1 : 1250
DATE	04/04/2019
DRAWING No.	
DRAWN BY	

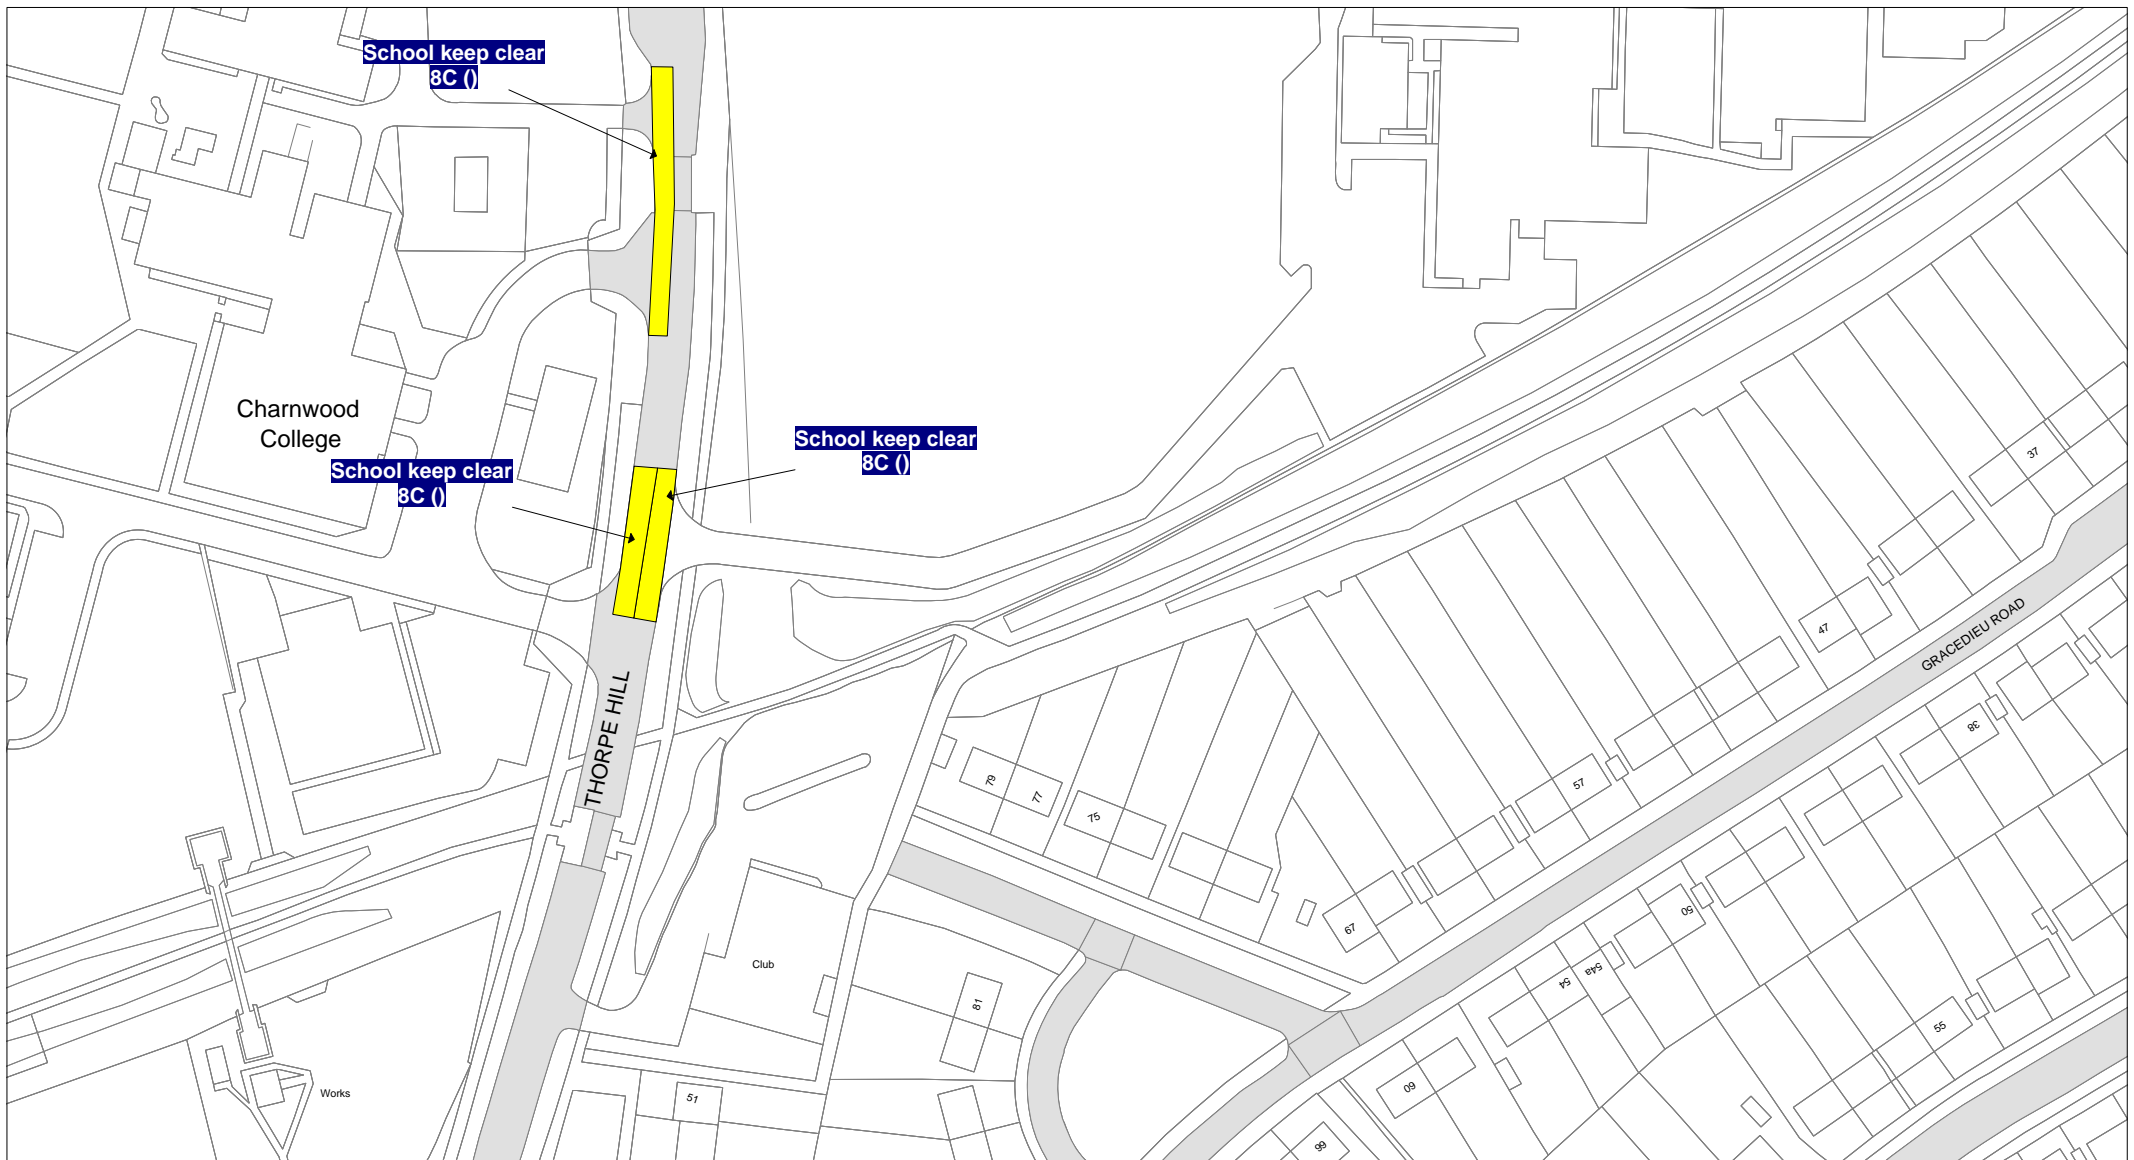

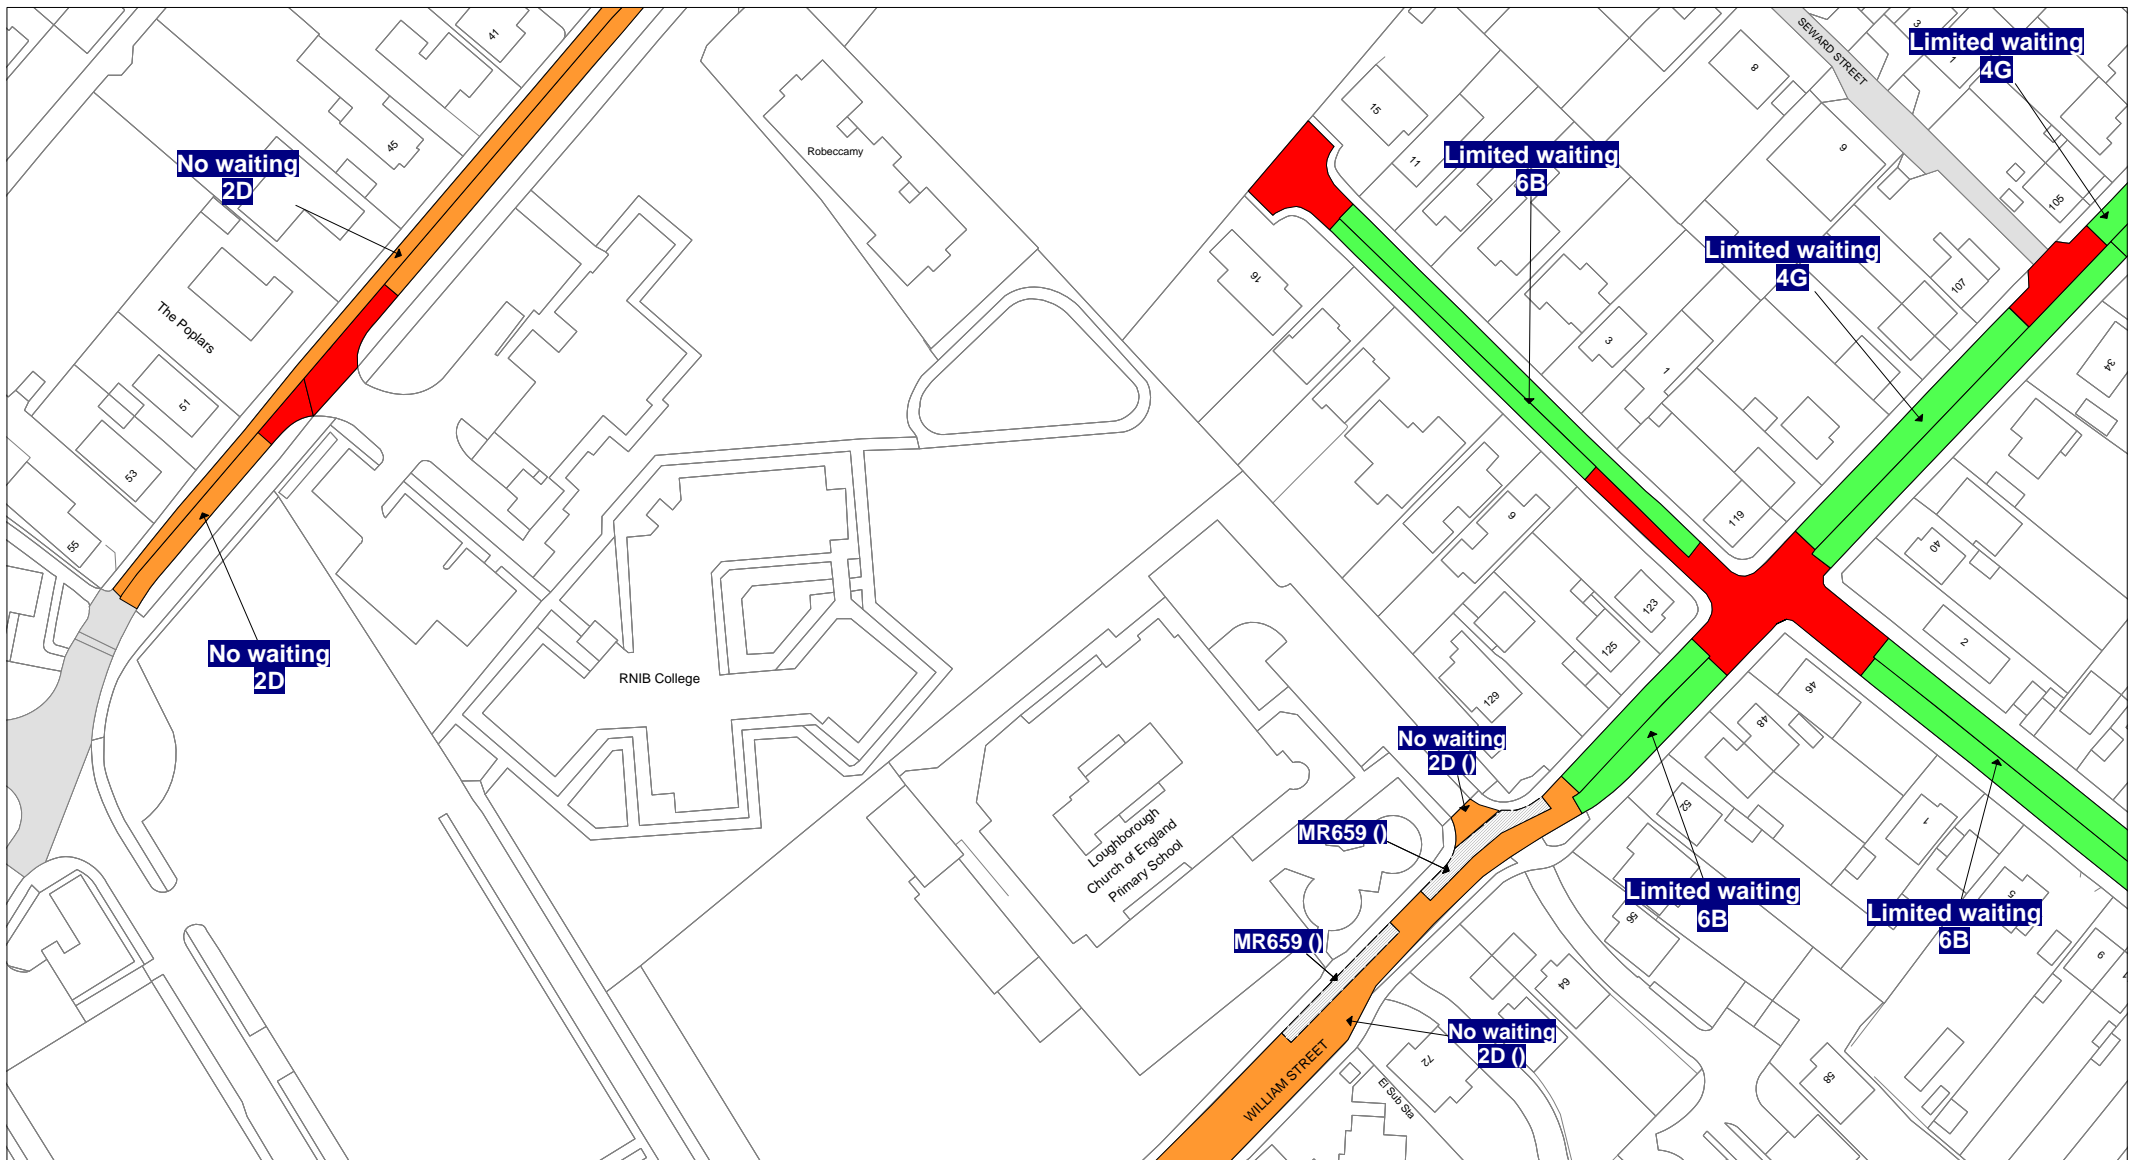

SCALE	1 : 1250
DATE	04/04/2019
DRAWING No.	
DRAWN BY	





SCALE	1 : 1250
DATE	04/04/2019
DRAWING No.	
DRAWN BY	

