

**THE LEICESTERSHIRE COUNTY COUNCIL**  
**(VARIOUS ROADS, THE BOROUGH OF HINCKLEY AND BOSWORTH)**  
**CONSOLIDATION ORDER 2017 (HIGH STREET, BARWELL, KIRBY ROAD, DESFORD,**  
**BELLE VUE ROAD, MILL LANE AND MEADOWCOURT ROAD, EARL SHILTON,**  
**DRAGON LANE, NEWBOLD VERDON AND BURROUGHS ROAD, RATBY)**  
**(AMENDMENT 8) ORDER 2018**

The Leicestershire County Council ("the Council") in exercise of its powers under Sections 1, 2, 4, 5, 32, 35, 45, 46, 47, 49 and Part IV of Schedule 9 of the Road Traffic Regulation Act 1984 ("the Act") as amended, and of all other enabling powers and after consultation with the Chief Officer of Police in accordance with Part III of Schedule 9 of the Act hereby makes the following Order:-

1. This Order shall come into operation on third day of December 2018 and may be cited as "The Leicestershire County Council (Various Roads, the Borough of Hinckley and Bosworth) Consolidation Order 2017 ( High Street, Barwell, Kirby Road, Desford, Belle Vue Road, Mill Lane and Meadowcourt Road, Earl Shilton, Dragon Lane, Newbold Verdon and Burrough Road,Ratby)(Amendment 8) Order 2018"
2. The "Leicestershire County Council (Hinckley and Bosworth Borough) Consolidation Order 2017" is hereby amended by the plan(s) specified in the First Schedule to this Order and with the inclusion of the plan(s) specified in the Second Schedule, attached hereto.

**FIRST SCHEDULE**  
**Plan(s) to be amended**

IJ75 – Ratby  
IK75 – Ratby  
KC59 – Earl Shilton  
KC62 – Earl Shilton  
KD59 – Earl Shilton  
KG55 – Barwell  
KG56 – Barwell


**SECOND SCHEDULE**  
**New Plan(s)**

IJ75 – Ratby  
IK75 – Ratby  
IU56 – Newbold Verdon  
IZ64 – Desford  
KC59 – Earl Shilton  
KC62 – Earl Shilton  
KD59 – Earl Shilton  
KG55 – Barwell  
KG56 – Barwell  
JY64 – Earl Shilton

THE COMMON SEAL of THE )  
LEICESTERSHIRE COUNTY COUNCIL )  
was hereunto affixed this twentieth day of )  
November 2018 in the presence of )





35084

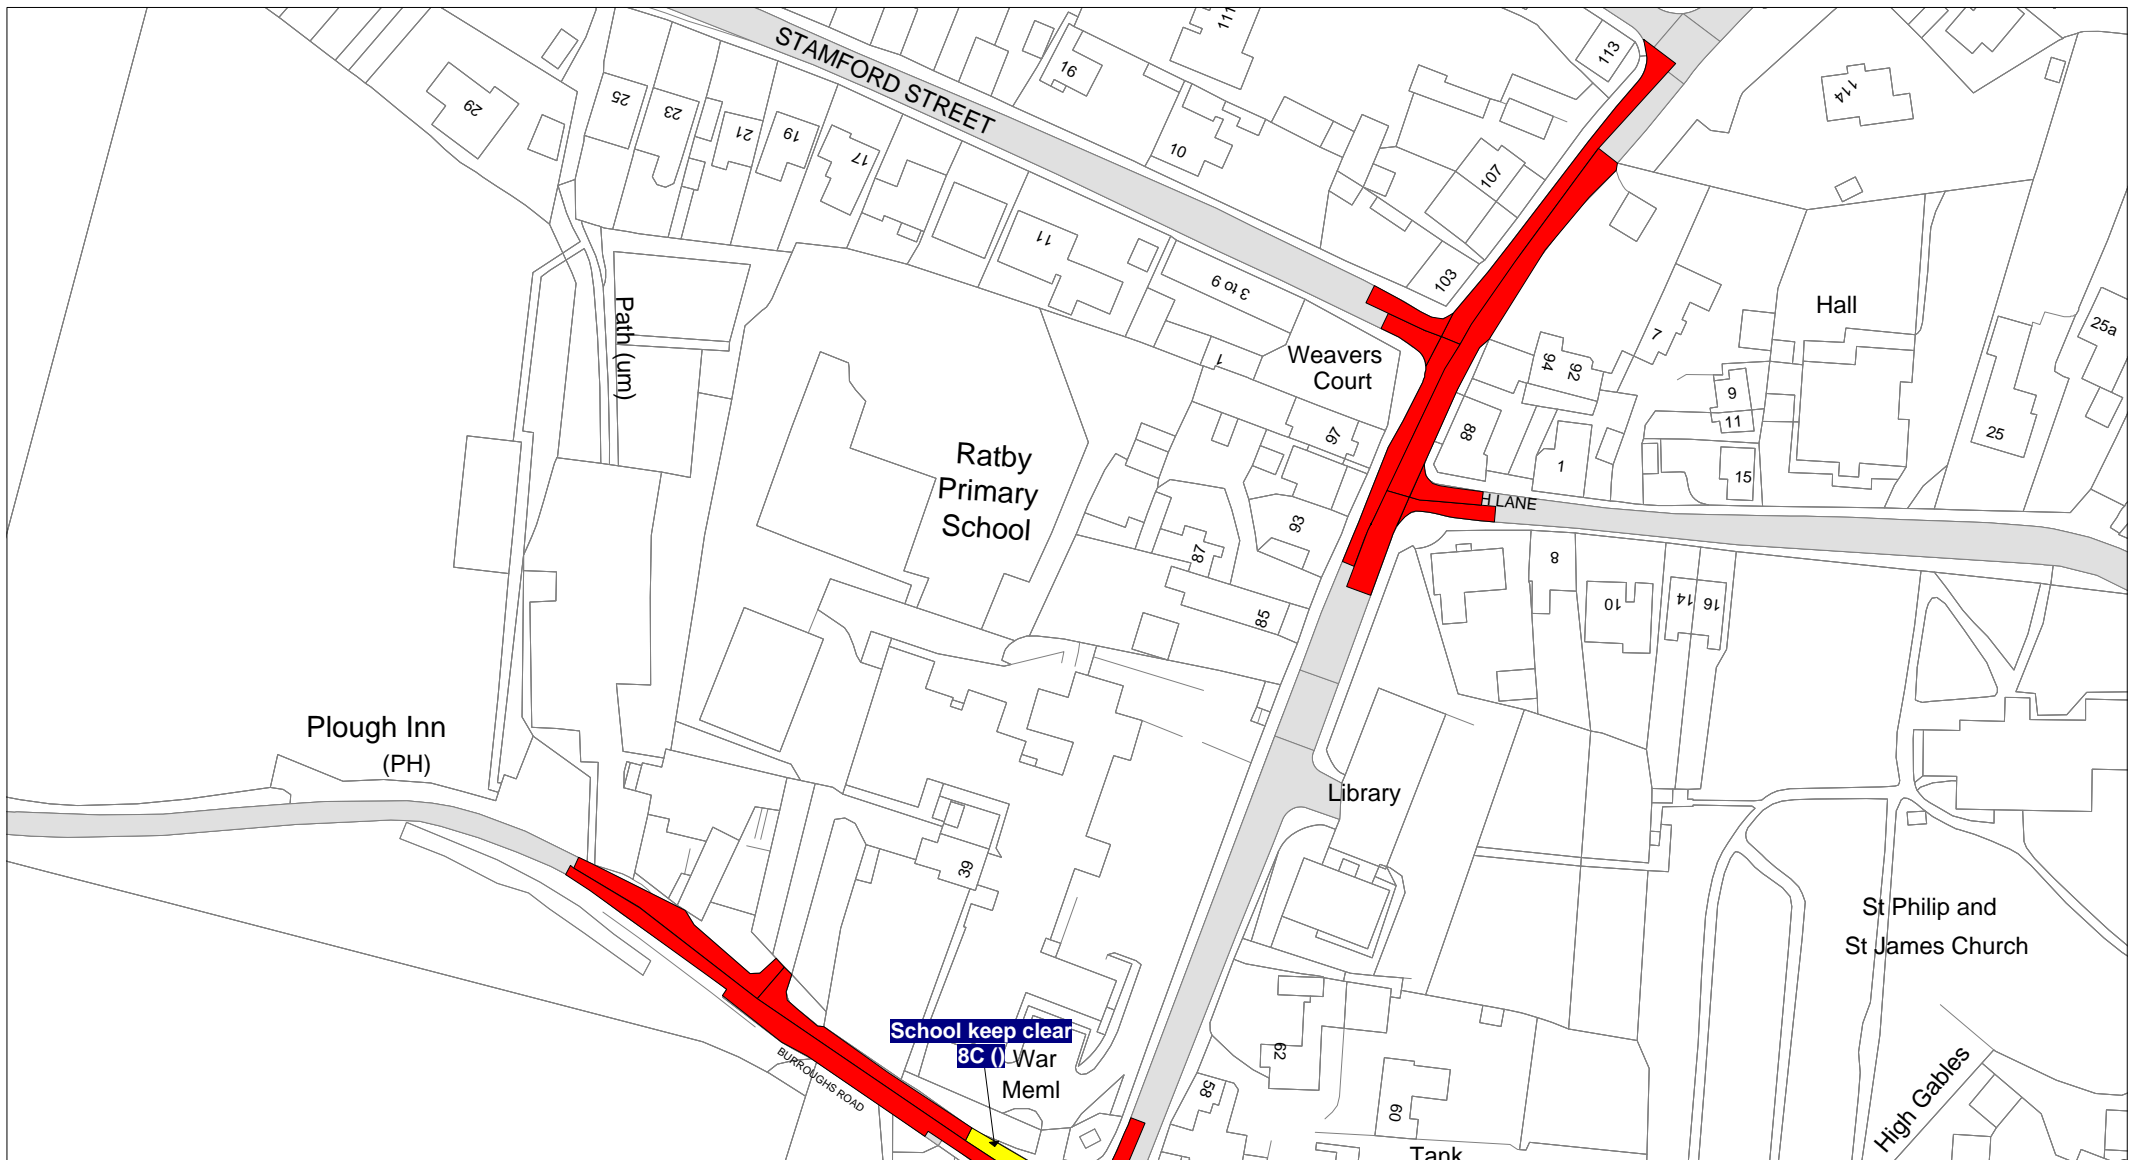


SCALE	1 : 1250
DATE	10/08/2018
DRAWING No.	
DRAWN BY	



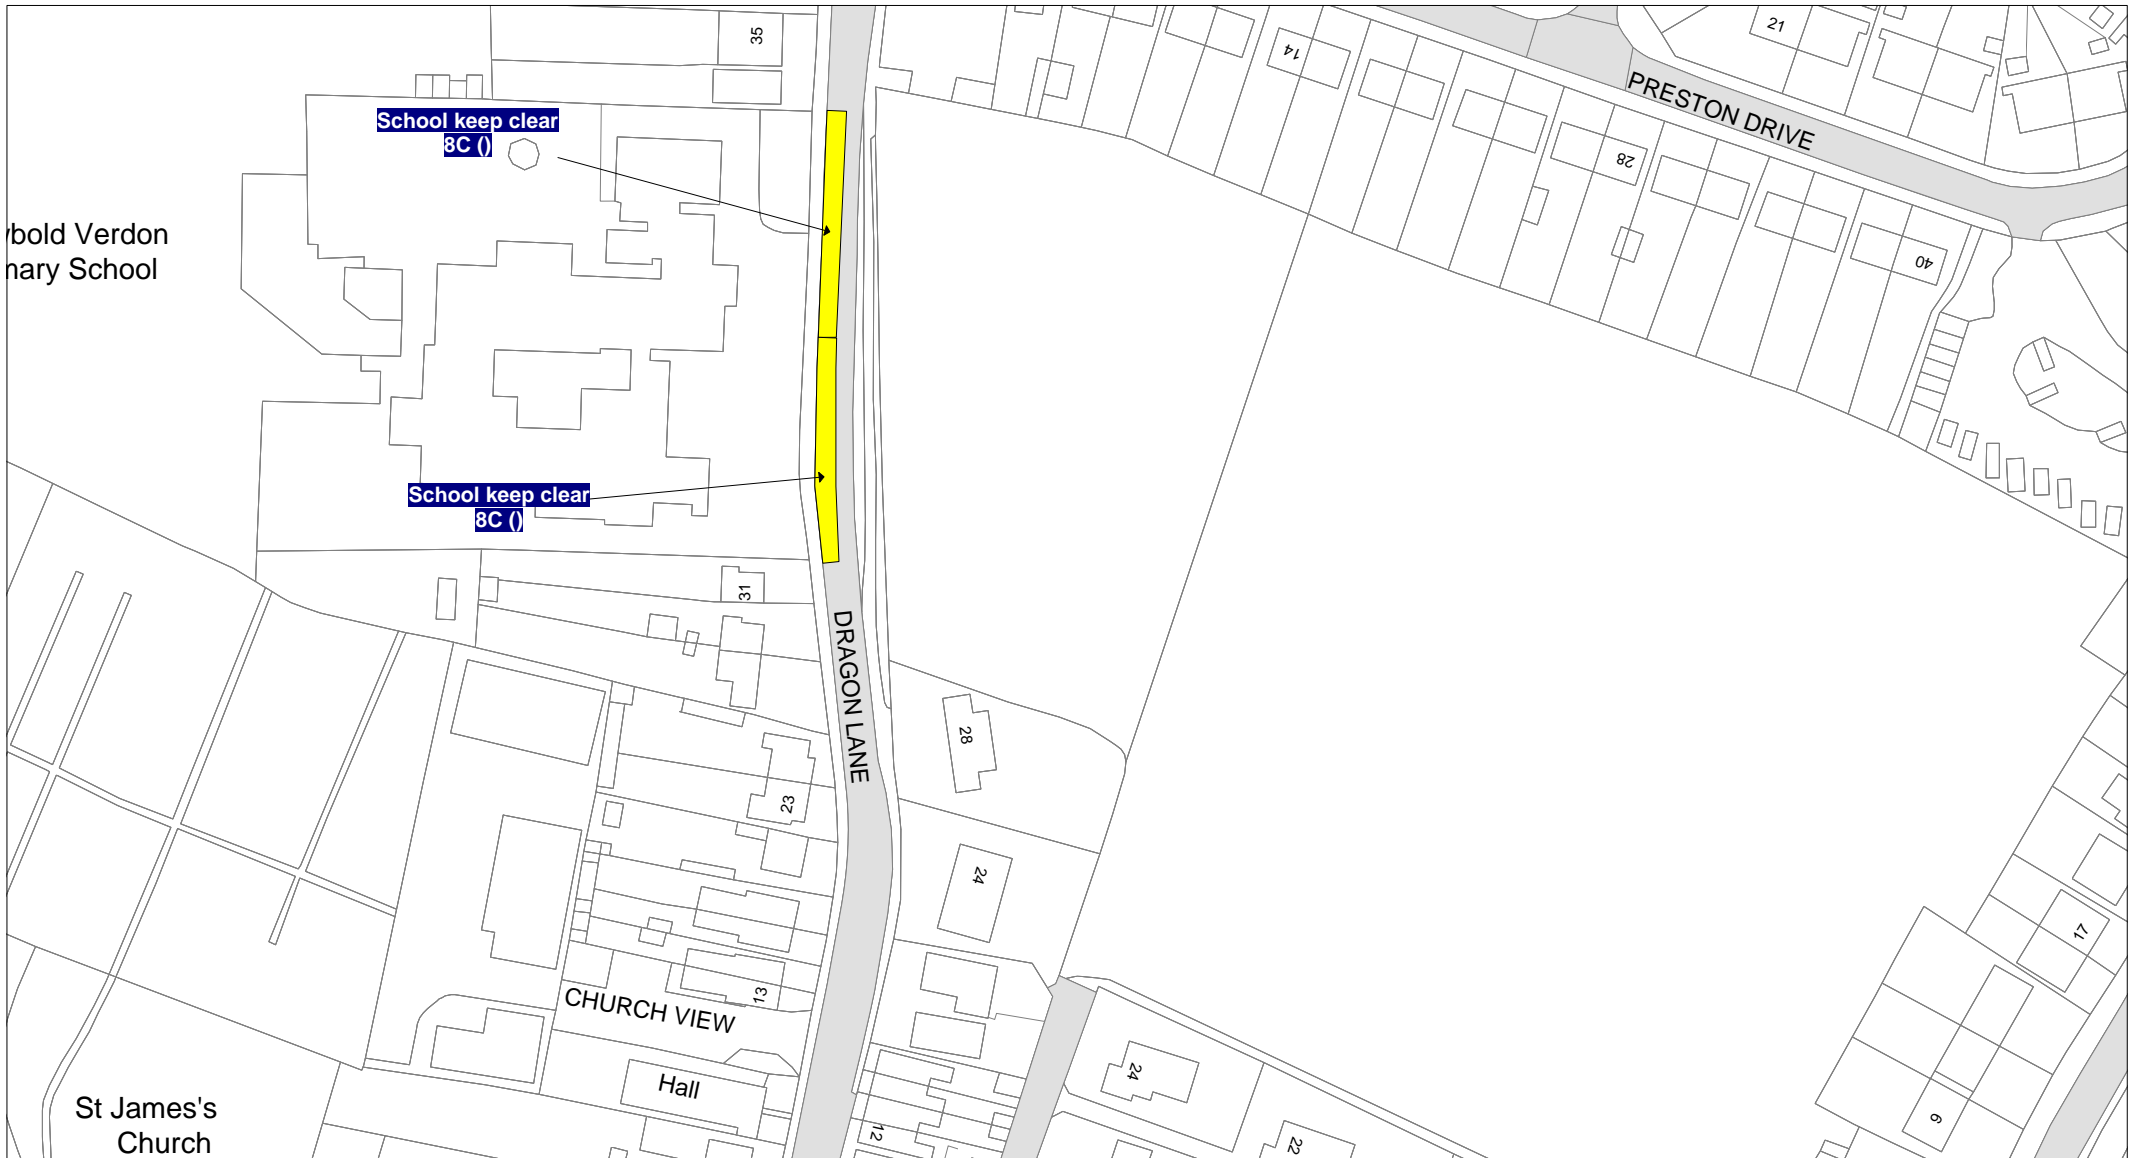

	<p>© Crown copyright. All rights reserved Leicestershire County Council Licence No. 100019271 2018</p> <p>Tile Ref: IU56</p>		SCALE	1 : 1250
			DATE	10/08/2018
			DRAWING No.	
			DRAWN BY	

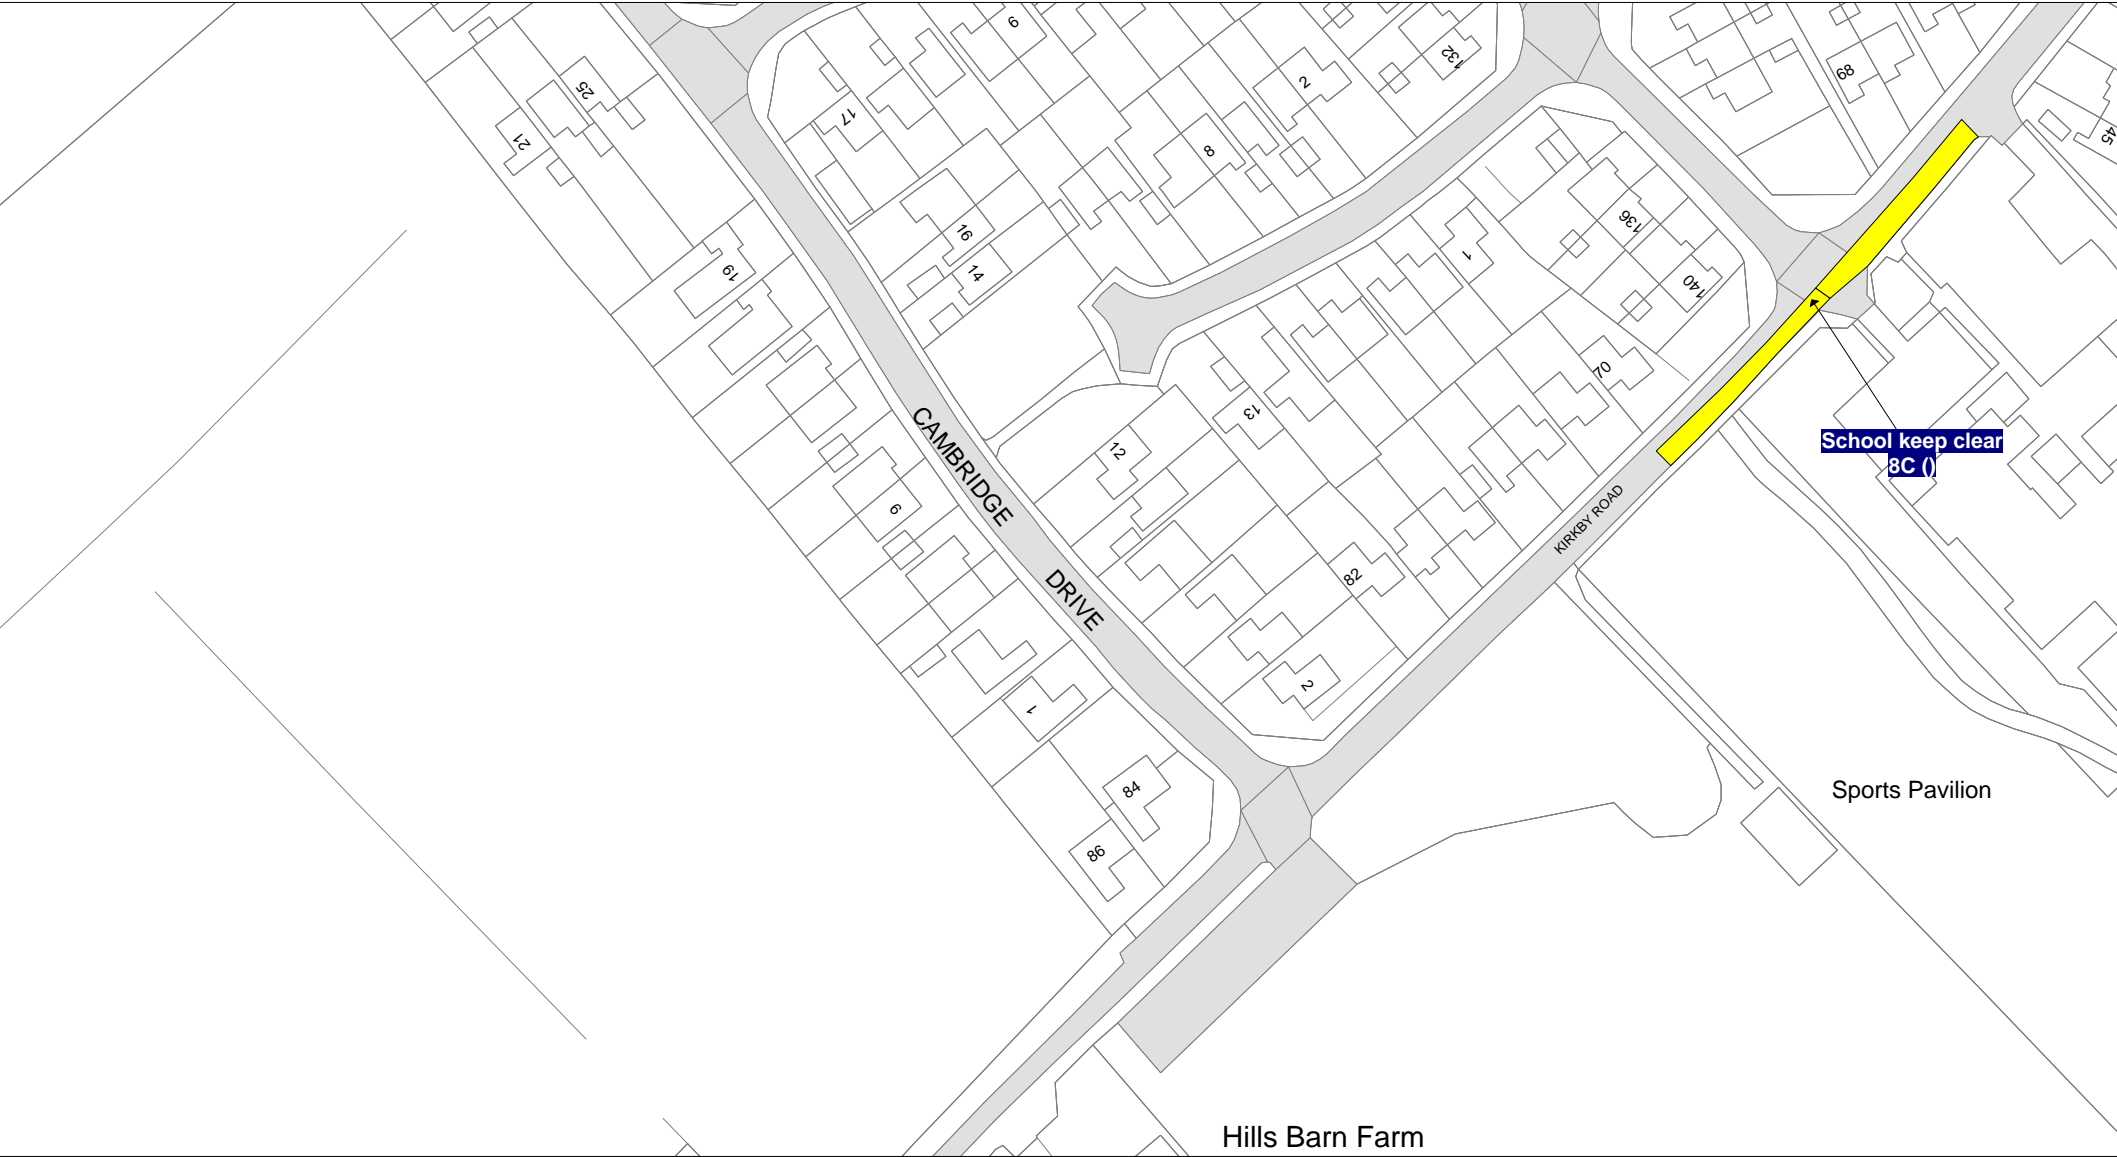


Tile Ref: IZ64


© Crown copyright. All rights reserved  
Leicestershire County Council  
Licence No. 100019271 2018

SCALE	1 : 1250
DATE	10/08/2018
DRAWING No.	
DRAWN BY	



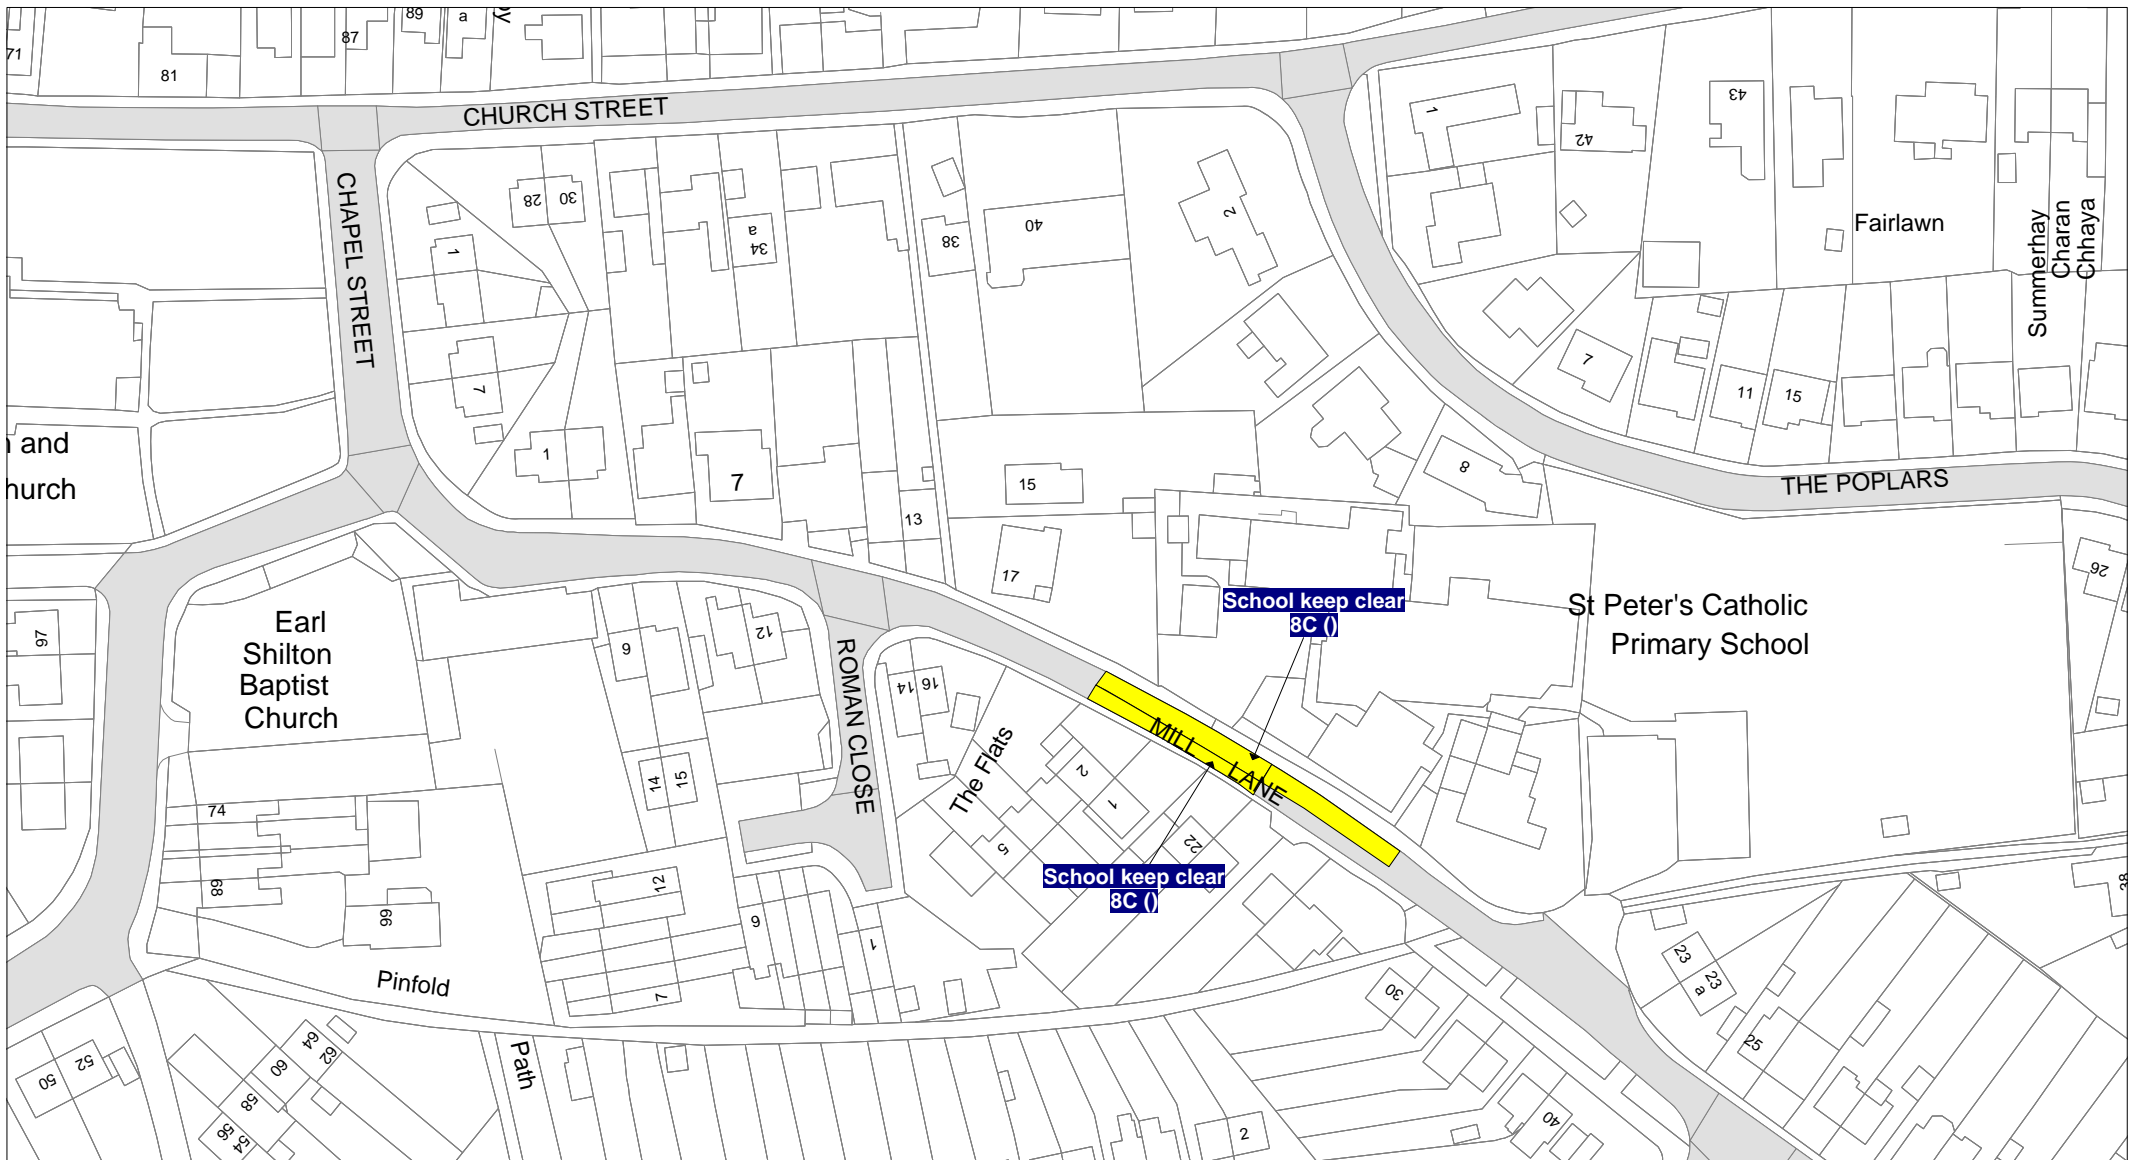

SCALE	1 : 1250
DATE	10/08/2018
DRAWING No.	
DRAWN BY	

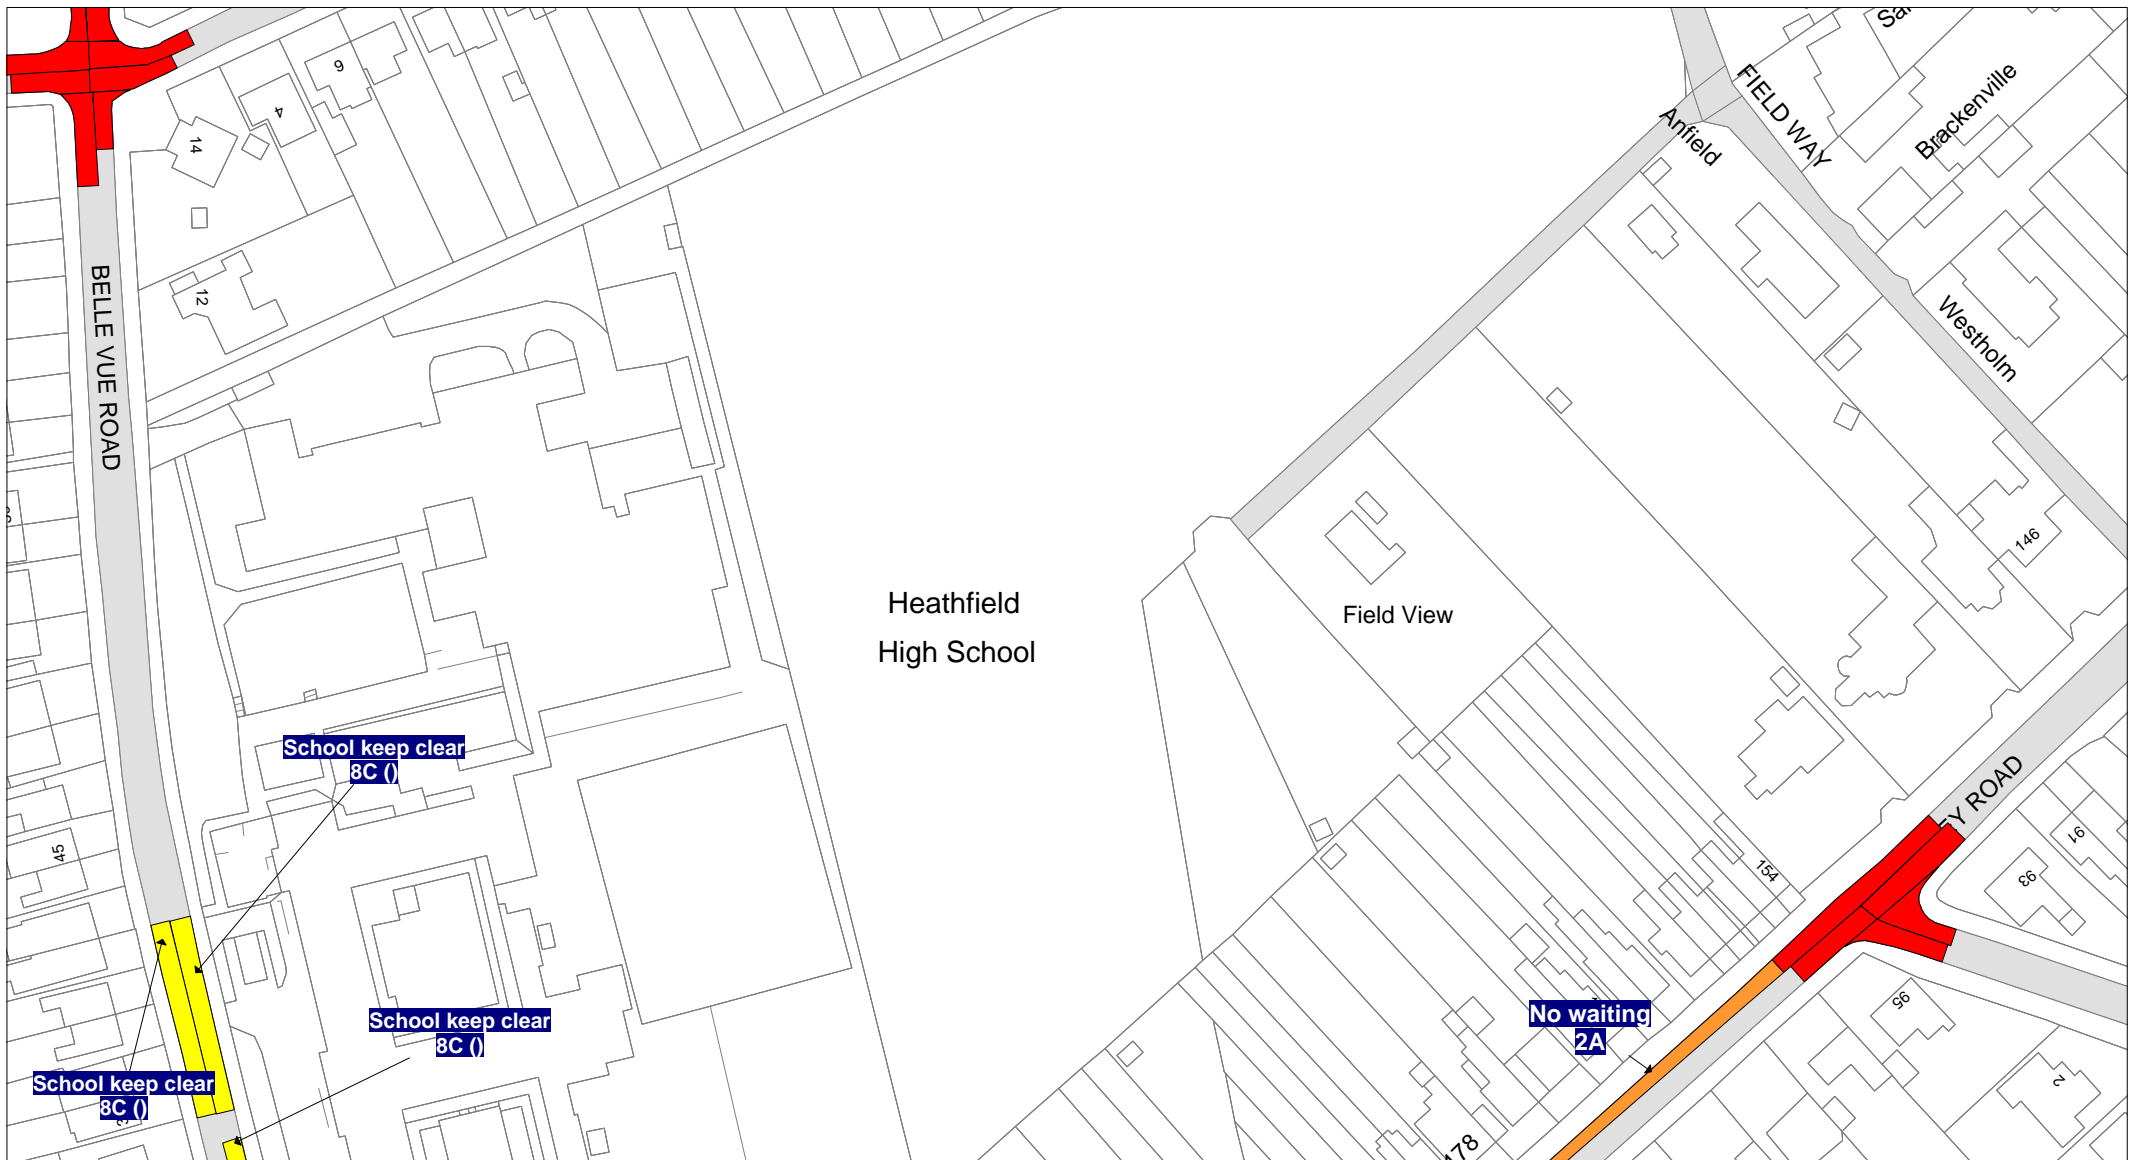

SCALE	1 : 1250
DATE	10/08/2018
DRAWING No.	
DRAWN BY	




Tile Ref: KC62

© Crown copyright. All rights reserved  
Leicestershire County Council  
Licence No. 100019271 2018

SCALE	1 : 1250
DATE	10/08/2018
DRAWING No.	
DRAWN BY	



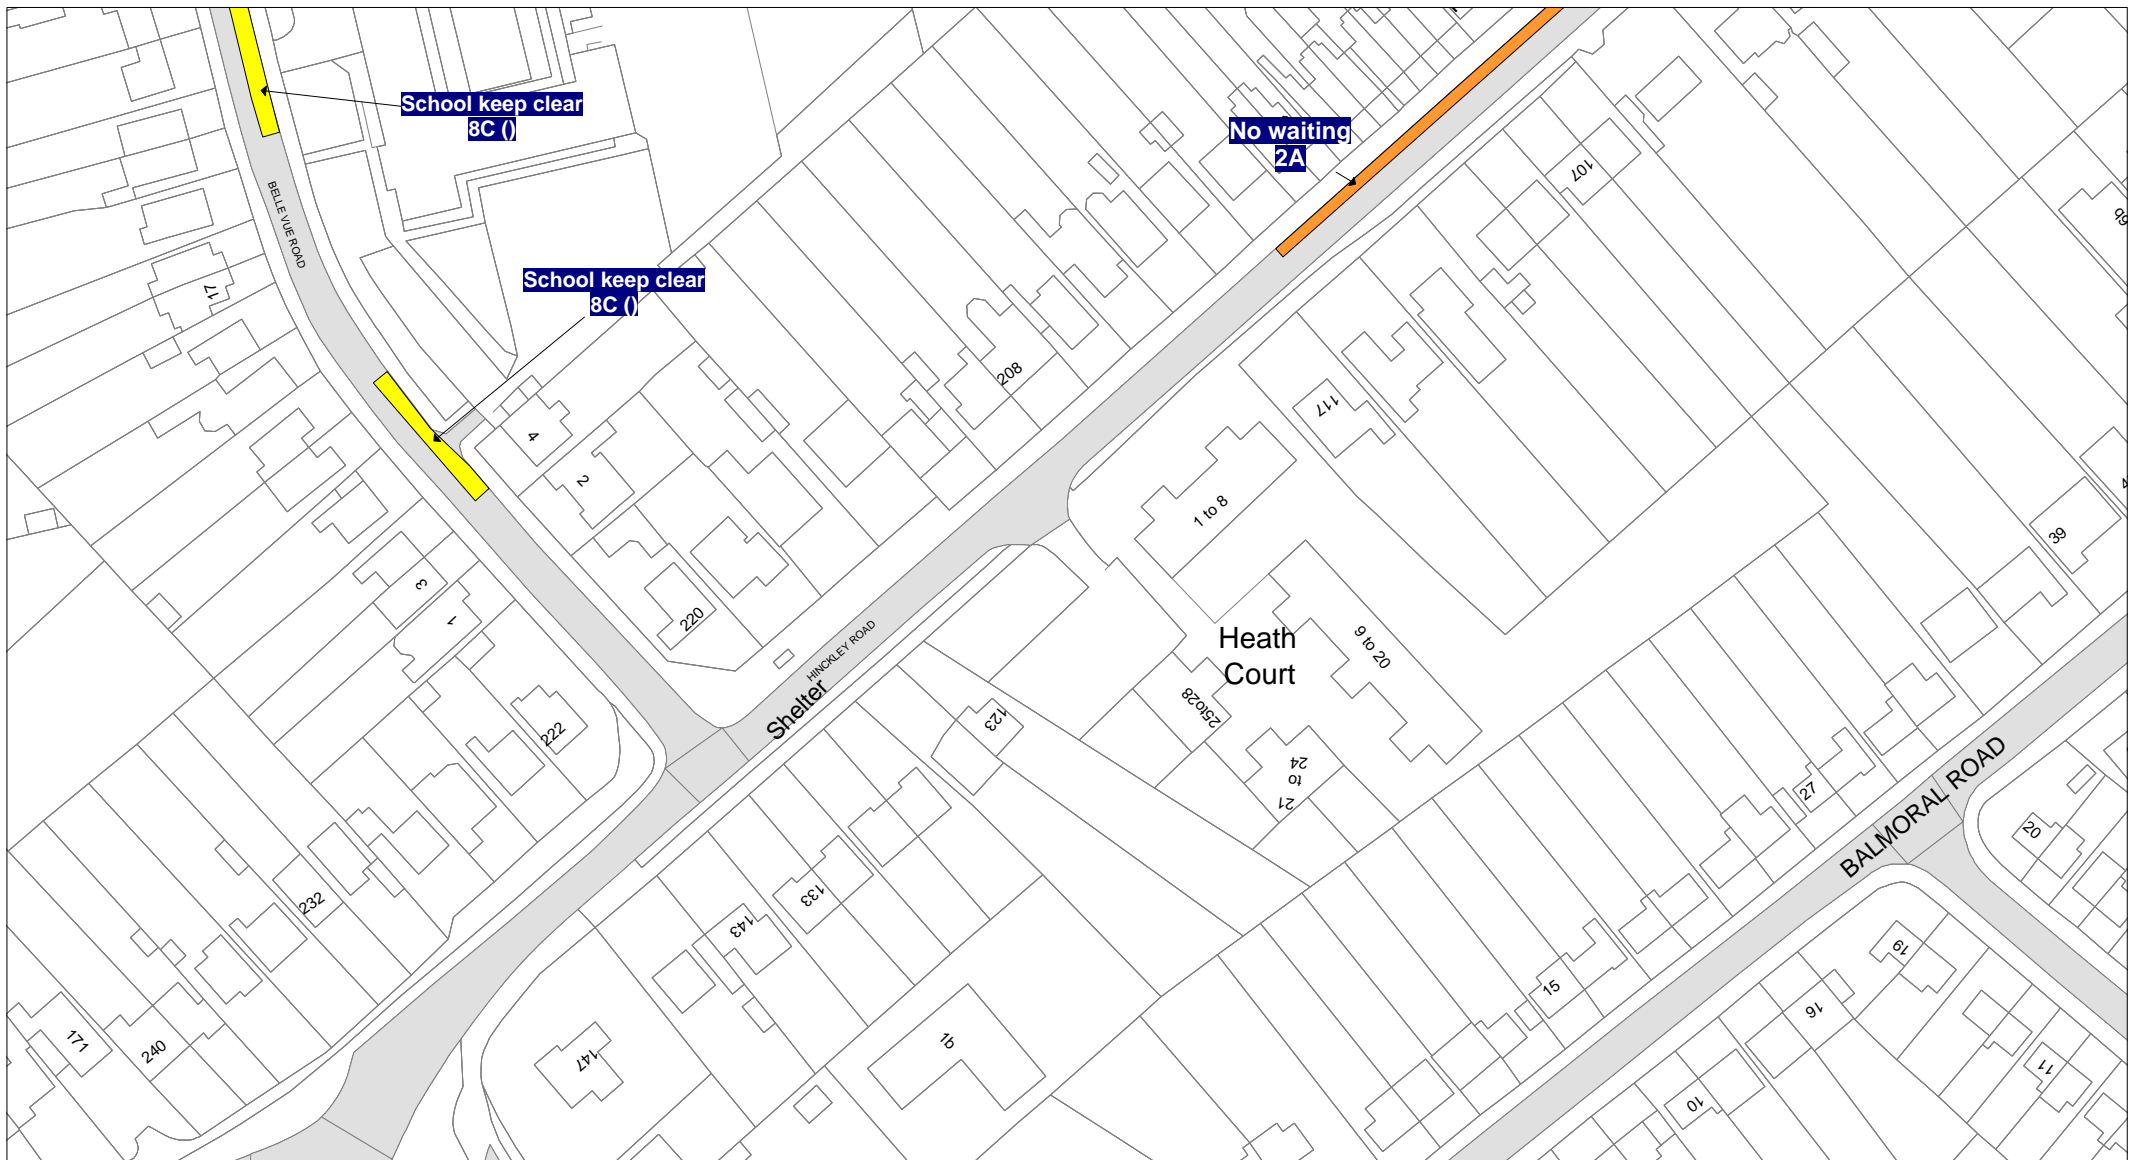


SCALE	1 : 1250
DATE	10/08/2018
DRAWING No.	
DRAWN BY	



Tile Ref: KG55

© Crown copyright. All rights reserved  
Leicestershire County Council  
Licence No. 100019271 2018


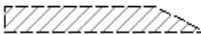


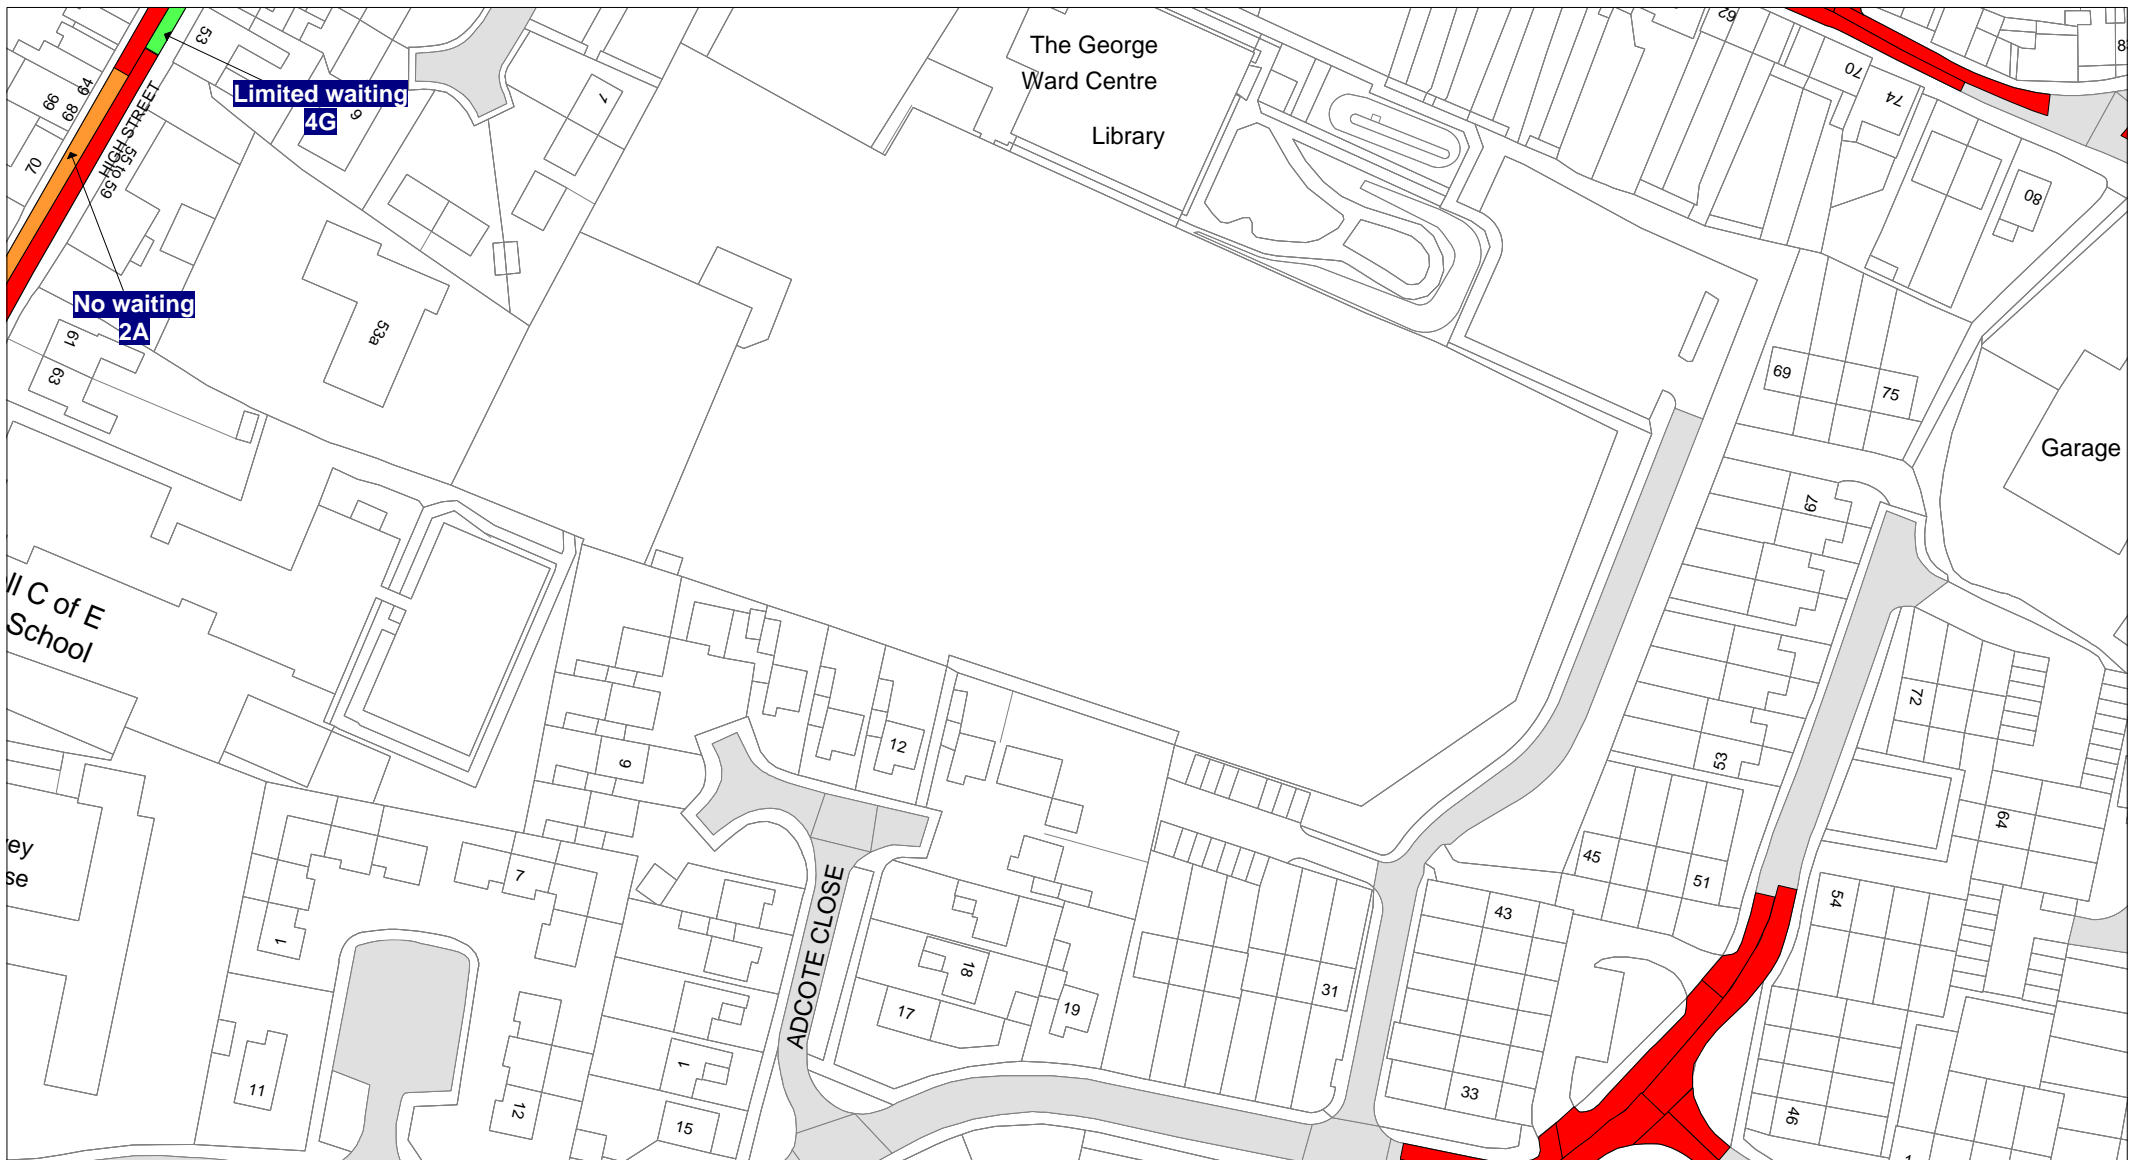











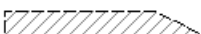

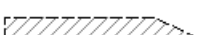


















SCALE	1 : 1250
DATE	10/08/2018
DRAWING No.	
DRAWN BY	
















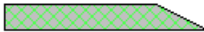



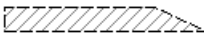




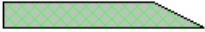
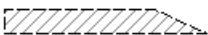





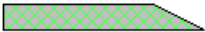


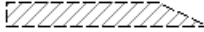
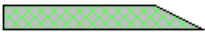
## MAP LEGEND

DATE: 10/08/2018

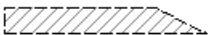Page  
1 of 4

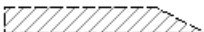	7A: Ambulance Parking Place		MR585: Loading Only 4pm-midnight and midnight-10am / Disabled Parking 3 hours no return within 1 hour 10am-4pm		6B: Limited waiting 1 hour no return within 1 hour Mon-Sat 8am-6pm except resident's parking permit holder
	7B: Bus Parking Place		MR582: Disabled Parking 3 hours no return within 1 hour Sun - Wed & Fri / No waiting Thurs & Sat		4N: Limited waiting 2 hours no return within 1 hour 8am-6pm
	7C: Bus Parking Place 2 hours no return for 1 hour		MR505: No waiting Thurs / Disabled Parking Fri-Weds 8am-6pm		4L: Limited waiting 2 hours no return within 1 hour Mon-Fri 8am-5pm
	5A: Disabled Parking		Limited waiting		4J: Limited waiting 2 hours no return within 1 hour Mon-Fri 8am-6pm
	5B: Disabled Parking 3 hours no return within 1 hour		4S: Limited waiting 1 hour no return within 1 hour 8am-6pm		4X: Limited waiting 2 hours no return within 1 hour Mon-Fri 8am-6pm Partial Footway Parking
	5J: Disabled Parking 3 hours no return within 1 hour 10am-4pm		4K: Limited waiting 1 hour no return within 1 hour Fri-Weds 8am-6pm		4Q: Limited waiting 2 hours no return within 1 hour Mon-Fri 9am-5pm
	5C: Disabled Parking 3 hours no return within 1 hour Mon-Fri 8am-5pm		4M: Limited waiting 1 hour no return within 1 hour Mon-Fri 8am-5pm		4V: Limited waiting 2 hours no return within 1 hour Mon-Sat 8am-6pm
	5D: Disabled Parking 3 hours no return within 1 hour Mon-Sat 8am-6pm		4R: Limited waiting 1 hour no return within 1 hour Mon-Fri 8am-6pm		6C: Limited waiting 2 hours no return within 1 hour Mon-Sat 8am-6pm 01 Oct - 31 May except resident's parking permit holders
	5E: Disabled Parking 3 hours no return within 1 hour Sun - Wed & Fri		4H: Limited waiting 1 hour no return within 1 hour Mon-Fri 9am-5pm		6D: Limited waiting 2 hours no return within 1 hour Mon-Sat 8am-6pm except resident's parking permit holder
	5K: Disabled Parking 6pm-midnight and midnight-6am		4Y: Limited waiting 1 hour no return within 1 hour Mon-Sat 3pm-6pm		4U: Limited waiting 2 hours no return within 1 hour Mon-Sat 9am-4.30pm
	5F: Disabled Parking Fri-Weds 8am-6pm		4G: Limited waiting 1 hour no return within 1 hour Mon-Sat 8am-6pm		6E: Limited waiting 20 mins no return within 3 hours Mon-Sat 8am-6pm except resident's parking permit holder
	5G: Disabled Parking Mon-Sat 8am-6pm		6A: Limited waiting 1 hour no return within 1 hour Mon-Sat 8am-6pm 01 Oct - 31 May except resident's parking permit holders		
	5H: Disabled Parking Partial Footway Parking				
	MR644: Disabled Parking 6pm-midnight and midnight-6am / Loading Only 6am-6pm				














	<b>4C:</b> Limited waiting 30 mins no return within 1 hour 8am-6pm		<b>MR506:</b> Limited waiting 1 hour no return within 1 hour Fri-Weds 8am-6pm / No waiting Thurs		<b>7Z:</b> Loading Only 30 minutes no return for 30 minutes Mon-Sat 9am-3pm
	<b>4A:</b> Limited waiting 30 mins no return within 1 hour Mon-Fri 8am-6pm		<b>MR563:</b> Limited waiting 2 hours no return within 1 hour Mon-Sat 9am-4.30pm / No waiting / No Loading Mon-Sat 7.30am-9am and 4.30pm-6pm		<b>7K:</b> Loading Only 4pm-midnight and midnight-10am
	<b>6F:</b> Limited waiting 30 mins no return within 1 hour Mon-Fri 9am-4pm except resident's parking permit holders		<b>MR610:</b> Limited waiting 1 hour no return within 1 hour Mon-Sat 8am-6pm / No stopping except taxis 6pm-midnight and midnight-8am		<b>7L:</b> Loading Only 5am-8am
	<b>4B:</b> Limited waiting 30 mins no return within 1 hour Mon-Sat 8am-6pm		<b>Loading Bay</b>		<b>7N:</b> Loading Only at any time
	<b>4T:</b> Limited waiting 30 mins no return within 30 mins Mon-Sat 8am-6pm		<b>7W:</b> Goods vehicles loading only 30 minutes no return for 30 mins Mon-Sat 9am-3pm		<b>7Q:</b> Loading Only Mon-Sat 8am-6pm
	<b>4W:</b> Limited waiting 30 mins no return within 30 mins Mon-Sat 8am-6pm Partial Footway Parking		<b>7D:</b> Goods vehicles loading only 6am-6pm		<b>MR607:</b> Loading Only Mon-Fri 10am-4pm / No waiting / No Loading Mon-Fri midnight-10am and 4pm-midnight and Sat Sun
	<b>4P:</b> Limited waiting 4 hours no return for 12 hours		<b>7E:</b> Goods vehicles loading only Mon-Sat 6am-6pm		<b>MR625:</b> Loading Only 30 minutes no return for 30 minutes 6am-6pm / No stopping except taxis 6pm-midnight and midnight-6am
	<b>4F:</b> Limited waiting 40 mins no return within 1 hour Mon-Sat 8am-6pm		<b>7F:</b> Goods vehicles loading only Mon-Sat 8am-6pm		<b>MR608:</b> No stopping except taxis 6pm-midnight and midnight-6am / Goods vehicles loading only 6am-6pm
	<b>4D:</b> Limited waiting 40 mins no return within 20 mins		<b>7G:</b> Loading Only 30 mins no return for 1 hour Mon-Sat 8am-6pm		<b>MR576:</b> No stopping except taxis 6pm-midnight and midnight-6am / Loading Only 6am-6pm
	<b>4E:</b> Limited waiting 40 mins no return within 20 mins Mon-Sat 8am-6pm		<b>7H:</b> Loading Only 30 minutes no return for 30 minutes		<b>MR602:</b> No stopping except taxis 6pm-midnight and midnight-8am / Goods vehicles loading only Mon-Sat 8am-6pm
	<b>MR616:</b> Limited waiting 1 hour no return within 1 hour Mon-Sat 3pm-6pm / Goods vehicles loading only 30 minutes no return for 30 mins Mon-Sat 9am-3pm		<b>7Y:</b> Loading Only 30 minutes no return for 30 minutes 6am-6pm		
	<b>MR623:</b> Loading Only 30 minutes no return for 30 minutes Mon-Sat 9am-3pm / Limited waiting 1 hour no return within 1 hour Mon-Sat 3pm-6pm		<b>7J:</b> Loading Only 30 minutes no return for 30 minutes 8am-6pm		



## MAP LEGEND

DATE: 10/08/2018



Page  
3 of 4

	MR579: No stopping except taxis 8am-midnight and midnight-5am / Loading Only 5am-8am		2E: No waiting Tues 8am-6pm		3A: No waiting at anytime / No loading at any time
	No waiting		3H: No waiting / No Loading Mon-Fri midnight-10am and 4pm-midnight and Sat & Sun		MR656: School keep clear Mon-Fri 8am-4pm / No waiting at any time
	2C: No waiting 8am-6pm		3J: No waiting / No Loading Mon-Sat 7.30am-9am		9A: Parking Place
	2N: No waiting by any heavy goods vehicles over 7.5t 7pm-midnight and midnight-7am		3G: No waiting / No Loading Mon-Sat 7.30am-9am and 4.30pm-6pm		9D: Parking Place Footway Parking
	2R: No waiting by buses Mon-Fri 9am-5pm		MR587: Residents Permit Holders Only midnight-8am and 6pm-midnight and Sun / No waiting Mon-Sat 8am-6pm		9C: Parking Place Partial Footway Parking
	2P: No waiting Mon-Fri 10am-4pm		1A: No waiting at any time		9B: Parking Place Solo Motorcycles
	2G: No waiting Mon-Fri 7.30am-9am and 3pm-6pm		1B: No waiting at any time on verges		Pedestrian Zone
	2J: No waiting Mon-Fri 7.30am-9am and 4.30pm-6pm		3D: No waiting at any time / No loading 7pm-midnight and midnight-7am		PED2: Pedestrian & Cycle Zone
	2B: No waiting Mon-Fri 8am-5pm		3C: No waiting at any time / No loading Mon-Fri 7.30am-9am and 4.30pm-6pm		PED1: Pedestrian & Cycle Zone (Except for access to off street premises)
	2D: No waiting Mon-Fri 8am-6pm		3E: No waiting at any time / No loading Mon-Sat 10am-4pm		PED6: Pedestrian & Cycle Zone (Except for loading (midnight - 10am & 4pm - midnight))
	2H: No waiting Mon-Fri 9am-5pm		3K: No waiting at any time / No loading Mon-Sat 7.30am-9am		PED3: Pedestrian & Cycle Zone (Except for loading)
	2F: No waiting Mon-Sat 6am-6pm		3B: No waiting at any time / No loading Mon-Sat 7.30am-9am and 4.30pm-6pm		PED12: Pedestrian & Cycle Zone Except for loading (Sun-Wed midnight-10am, 4pm-midnight & Thurs-Sat midnight-4am, 8pm-midnight)
	2K: No waiting Mon-Sat 7.30am-9am and 4.30pm-6pm		3F: No waiting at any time / No loading Tues & Fri		PED5: Pedestrian & Cycle Zone Sun - Wed & Fri midnight-10am and 4pm-midnight and Thurs & Sat midnight-2am and 8pm-midnight (Except for loading)
	2A: No waiting Mon-Sat 8am-6pm				
	2M: No waiting Thurs				
	2L: No waiting Thurs & Sat				

## MAP LEGEND

**DATE:** 10/08/2018

Page  
4 of 4

	<b>MR593: Pedestrian &amp; Cycle Zone Sun - Wed &amp; Fri midnight-10am and 4pm-midnight and Thurs &amp; Sat midnight-2am and 8pm-midnight (Except for loading) / Pedestrian Zone Sun - Wed &amp; Fri 10am-4pm and Thurs &amp; Sat 2am-8pm</b>		<b>6J: Residents Parking Zone Mon-Sat 8am-6pm</b>		<b>7V: No stopping except taxis 9pm-midnight and midnight-2am</b>
			<b>6K: Residents Parking Zone Mon-Sat 8am-6pm 01 Oct - 31 May</b>		<b>7X: No stopping except taxis midnight-5am</b>
	<b>PED9: Pedestrian Zone (Except for loading &amp; access (midnight - 10am &amp; 4pm - midnight))</b>		<b>6P: Workplace Parking Zone Mon-Fri</b>		
	<b>PED8: Pedestrian Zone (Except for loading (midnight - 10am &amp; 4pm - midnight))</b>		<b>Restricted Parking Zone</b>		
	<b>PED7: Pedestrian Zone (Except for loading by permit holders (midnight - 10am &amp; 4pm - midnight))</b>		<b>2Q: Restricted Parking Zone (No waiting at anytime)</b>		
	<b>PED10: Pedestrian Zone (Except for loading)</b>		<b>2S: Restricted Parking Zone Mon-Fri 8am-9am and 2pm-4pm</b>		
	<b>PED4: Pedestrian Zone Sun - Wed &amp; Fri 10am-4pm and Thurs &amp; Sat 2am-8pm</b>		<b>8A: School keep clear</b>		
	<b>6L: Residents Permit Holders Only</b>		<b>8C: School keep clear Mon-Fri 8am-4pm</b>		
	<b>6M: Residents Permit Holders Only midnight-8am and 6pm-midnight and Sun</b>		<b>8B: School keep clear Mon-Fri 8am-5pm</b>		
	<b>6N: Residents Permit Holders Only Partial Footway Parking</b>		<b>Taxi Bay</b>		
	<b>6Q: Residents Parking Zone</b>		<b>7R: No stopping except taxis</b>		
	<b>6G: Residents Parking Zone (In marked bays)</b>		<b>7S: No stopping except taxis 6pm-midnight and midnight-6am</b>		
	<b>6H: Residents Parking Zone Mon-Fri</b>		<b>7T: No stopping except taxis 6pm-midnight and midnight-8am</b>		
			<b>7U: No stopping except taxis 8am-midnight and midnight-5am</b>		
			<b>7A1: No stopping except taxis 8pm-midnight and midnight-6am</b>		