

THE LEICESTERSHIRE COUNTY COUNCIL
(VARIOUS ROADS, HINCKLEY AND BURBAGE, BOROUGH OF HINCKLEY AND BOSWORTH)
(IMPOSITION OF WAITING RESTRICTIONS) ORDER NO 2 2016

The Leicestershire County Council ("the Council") in exercise of its powers under Section 1(1), 2(1), (2)2 and 4 and Part IV of Schedule 9 of the Road Traffic Regulation Act 1984 ("The Act") and of all other enabling powers, hereby makes the following Order:-

1. This Order shall come into force on the fifth day of September 2016 and may be cited as "The Leicestershire County Council (Various Roads, Hinckley and Burbage, Borough of Hinckley and Bosworth) (Imposition of Waiting Restrictions) Order no 2 2016".
2. The exemptions contained in this Order as set out in column 1 of Schedule 1 shall hereafter be referred to by reference to the code letters given in column 2 of Schedule 1.
3. (1) In this Order –

"authorised cab rank" means any area of carriageway which is comprised within and indicated by a road marking complying with diagram 1028.2 in Schedule 6 of The Traffic Signs Regulations and General Directions 2002;

"authorised parking place" means any parking place on a road authorised or designated by an Order made or having effect as if made under the Act;

"bus" has the same meaning as in Regulation 22 of the Traffic Signs Regulations and General Directions 2002;

"bus stop area" means any area of carriageway on the sides of roads specified in this Order which is comprised within and indicated by a road marking complying with either diagram 1025.2 or diagram 1025.3 to the Traffic Signs Regulations and General Directions 2002;

"C.E.O." means a duly authorised Civil Enforcement Officer;

"disabled person's badge" has the same meaning as in The Disabled Persons (Badges for Motor Vehicles)(England) Regulations 2000 and subsequent Amendment Regulations;

"disabled persons designated parking bay" means the part of the carriageway or side of road marked in accordance with Schedule 6 of the Traffic Signs Regulations and General Directions 2002 (as amended) by the marking shown in diagram 1028.3, 1032 or 1033 (or permitted variants thereof);

"doctors' permit holders" means a vehicle which displays a valid permit issued to a Doctor for use in a specified location;

"footway parking area" means an area of the footway specifically designated for the purpose of waiting;

"goods vehicle" has the same meaning as that ascribed to it in Section 192(1) of the Road Traffic Act 1988;

"heavy commercial vehicle" has the same meaning as in Section 138 of the Act;

"loading" and "unloading" means the collection or delivery of goods (parcels, stock and other items of that nature) to or from a vehicle where the goods cannot be reasonably collected or delivered except by the use of that vehicle in a particular length of road;

"market day" means any day of the week approved and authorised under a market charter for the holding of a market or such other bona fide licensed market;

"market trader" means any person duly authorised an appropriate body to trade from an authorised market stall or stand or location as from time to time may be specified by the appropriate body for the purposes of his or her trading;

"motor cycle" has the same meaning as in Section 136 of The Act;

"motor vehicle" means any vehicle as defined by the Construction and Use Regulations 1986 (as amended) which is mechanically propelled except where otherwise provided;

"parking disc" means a disc, issued by a local authority, complying with the requirements of the British Standard Specification for Parking Discs (BS No.4631:1970) but coloured blue, and capable of showing the quarter hour period during which a period of waiting begins, or a blue badge under the Disabled Persons (Badges for Motor Vehicles)(England) Regulations 2000;

"permitted parking place" means any part of a road hereby authorised by the Council for use as a parking place, bay or space where vehicles may wait;

"permit" means a written warrant issued by or on behalf of Leicestershire County Council allowing the holder to wait in a specified location;

"permit holder" means a vehicle which displays a valid permit;

"residents' parking permit holder / residents' permit holder" means a vehicle which displays a valid permit issued to a resident of the specified location;

"road / roads" means the carriageway the footway and any verges being the full width of the highway extent from one boundary to another;

"school entrance" means any area of carriageway on the side of the road where vehicles are not permitted to stop and indicated by a road marking complying with diagram 1027.1 of the 2002 Regulations;

"solo motor cycle" means a motor cycle without a sidecar and having two wheels;

"taxi" means a Hackney Carriage vehicle licensed under section 37 of the Town Police Clauses Act 1847;

"vehicle" means any Motor Vehicle as defined in this Order and any other vehicle (capable of the carriage of persons or goods) except cycles unless otherwise provided;

"4.00 p.m. to 10.00 a.m. the following morning" wherever referred to in this Order means that period of time commencing at 4.00 p.m. in the afternoon of any day and terminating at 10.00 a.m. on the morning of the next day;

"The Act" means The Road Traffic Regulation Act 1984.

- (2) For the purpose of this Order a vehicle shall be regarded as displaying a disabled person's badge in the relevant position, where in accordance with The Disabled Persons (Badges for Motor Vehicles) (England) Regulations 2000 (as amended):
- (i) the Badge is displayed on the vehicle's dashboard or fascia panel with the front of the Badge facing forward with the details thereon clearly visible from an external position, or
 - (ii) where the vehicle has no dashboard or fascia panel or windscreen where the Badge may be exhibited or displayed it shall be exhibited in a conspicuous position on the front or near side of the vehicle and

in either case a parking disc is exhibited in the relevant position prescribed in The Disabled Persons (Badges for Motor Vehicles) (England) Regulations 2000 (as amended).

4. For the purposes of this Order and where any article permits, it shall not be unlawful to cause or permit a disabled person's vehicle which displays in the relevant position a disabled person's badge and a parking disc (on which the driver, or other person in charge of the vehicle, has marked the time at which the period of waiting began) to wait on the sides of roads referred to in the specific article, for a period not exceeding 3 hours unless otherwise stated (not being a period separated by an interval of less than one hour, unless otherwise stated, from a previous period of waiting by the same vehicle on the same side of road on the same day) provided that no such vehicle shall wait in any length of road where there is for the time being a prohibition of loading and unloading.
5. "The Leicestershire County Council (Various Roads in the Parishes of Burbage and Hinckley (Area 2), Borough of Hinckley and Bosworth) (Limited Waiting, No Waiting At Any Time, No

Loading At Any Time) Order 2014" is hereby revoked in respect of that length of road specified in Schedule 2 to this Order.

- 6.1 No person shall, except upon the direction or with the permission of a police officer in uniform, a community support officer or a C.E.O., or in accordance with the exemption provisions, cause or permit any vehicle to wait at any time on any day, on the sides of road specified in Schedule 3 Part 1 to this Order.
- 6.2 No person shall, except upon the direction or with the permission of a police officer in uniform, a community support officer or a C.E.O., or in accordance with the exemption provisions, cause or permit any vehicle to wait between the hours of 8.00 a.m. and 6.00 p.m. on any day other than a Saturday or Sunday, on the sides of road specified in Schedule 3 Part 2 to this Order.
- 7 Except where otherwise stated, a reference in this Order to a numbered Article or Schedule is reference to the Article or Schedule bearing that number in this order.
- 8 The plans annexed to this Order and marked drawing numbers 4305.000/Z1/1/4, 4222.000/TM/AT and TM4271/1/2015 are for identification purposes only.

SCHEDULE 1

TYPE OF EXEMPTION	CODE
For vehicles to allow people to board or alight.	LCCA
For vehicles used in connection with:- (i) building, industrial or demolition operations; (ii) the removal of any obstruction to traffic; (iii) the maintenance, improvement or reconstruction of the said sides of roads; or (iv) the laying, erection, alternative or repair on, or in land adjacent to the said sides of roads of any sewer or of any main, pipe or apparatus for the supply of gas, water or electricity or of any telegraphic line as defined in the Telecommunications Act 1984.	LCCB
For vehicles to be used in the service of a local authority, highways agency, an area health authority or a water undertaker in pursuance of statutory powers or duties and whilst being so used in such service it is necessary for the vehicle to be positioned in the place where it is waiting.	LCCC
For vehicles to be used for the purpose of delivering or collecting postal packets as defined in section 87 of the Postal Services Act 2000 by any universal service provider.	LCCD
Not Allocated	LCCE
For vehicles to wait at or near to any premises situated on or adjacent to the said sides of roads for so long as such waiting by that vehicle is reasonably necessary in connection with any wedding or funeral.	LCCF

For vehicles to be used for fire brigade, ambulance or police purposes.	LCCG
For goods to be loaded on or unloaded from the vehicle on the sides of roads specified in this Order.	LCCH
<p>For Vehicles:</p> <ul style="list-style-type: none"> (a) to wait upon an authorised parking place, (b) being a hackney carriage, to wait upon an authorised cab rank, or (c) licensed taxi. 	LCCI
For a disabled person's vehicle which displays in the relevant position a disabled person's badge, and a parking disc (on which the driver, or other person in charge of the vehicle, has marked the time at which the period of waiting began) to wait on the sides of roads referred to in that Schedule for a period not exceeding three hours (not being a period separated by an interval of less than one hour from a previous period of waiting by the same vehicle on the same side of road on the same day) provided that no such vehicle shall wait in any length of road where there is for the time being a prohibition of loading and unloading.	LCCJ
For vehicles to wait on the sides of roads referred to therein for so long as may be necessary while any gate or other barrier at the entrance to premises to which the vehicle requires access or from which it has just emerged is being opened or closed, if it is not reasonably practicable for the vehicle to wait otherwise than in that road while such a gate or barrier is opened or closed.	LCCK
Any vehicle bona fide associated or used in connection with or for the purpose of licensed markets or special events.	LCCL

Where the person in control of the vehicle is directed or given permission to stop by a police officer, community support officer or a civil enforcement officer.	LCCM
To enable any motor vehicle that is constructed or adapted for the purpose of carrying monies or valuables under secure deposit and which is in use on a pre-arranged appointment for the delivery or collection of monies, financial instruments or valuables (for such a period of time as reasonably required to complete the delivery or collection) to any premises on the sides of road.	LCCN
Not Allocated	LCCO
Not Allocated	LCCP
Nothing shall render it unlawful to cause or permit any vehicle to wait in connection with the maintenance or repair of any premises adjoining the roads which can only be carried out from the road being such works as are required to be carried out to comply with any statutory obligation condition or stipulation subject to such waiting being limited to a maximum of two hours in any period of 24 hours.	LCCQ
Not Allocated	LCCR
Not Allocated	LCCS
Not Allocated	LCCT
Not Allocated	LCCU
Not Allocated	LCCV

Not Allocated	LCCW
Not Allocated	LCCX
For a disabled person's vehicle which displays in the relevant position a disabled person's badge and a parking disc (on which the driver, or other person in charge of the vehicle, has marked the time at which the period of waiting began) to wait in the designated parking place.	LCCY

SCHEDULE 2 **REVOCATIONS**

Items to be revoked from:

THE LEICESTERSHIRE COUNTY COUNCIL (VARIOUS ROADS IN THE PARISHES OF BURBAGE AND HINCKLEY (AREA 2), BOROUGH OF HINCKLEY AND BOSWORTH) (LIMITED WAITING, NO WAITING AT ANY TIME, NO LOADING AT ANY TIME) ORDER 2014

No waiting at any time

Brookfield Road, Burbage

- (i) the north-west side from its junction with Amber Way in a north-easterly direction for its entire length.
- (ii) the south-east side from a point 82 metres north-east of its junction with Amber Way in a north-easterly direction for its entire length including the turning head

Granby Close, Hinckley

the north side from its junction with Granby Road in a westerly direction for a distance of 10 metres

SCHEDULE 3

Schedule 3, Part 1

**Imposition of
No waiting at any time**

Brookfield Road, Burbage

- (i) the north-west side from its junction with Amber Way in a north-easterly direction to a point 28 metres south-west of its north-eastern end

(ii) the south-east side from a point 82 metres north-east of its junction with Amber Way in a north-easterly direction to a point 15 metres south-west of its north-eastern end including the turning head

Fleming Road, Hinckley

The north side from a point 20 metres east of its southern junction with Whittle Road in an easterly direction for a distance of 42 metres.

Granby Close, Hinckley

the north side from its junction with Granby Road in a westerly direction for a distance of 48 metres

Merevale Avenue, Hinckley

(i) the north-east side from its junction with Westfield Road in a north-westerly direction for a distance of 19 metres

(ii) the south-west side from its junction with Westfield Road in a north-westerly direction for a distance of 24 metres

Rutland Avenue, Hinckley

(i) the north side from its junction with Rugby Road in a westerly direction for a distance of 18 metres

(ii) the south side from its junction with Rugby Road in a westerly direction for a distance of 21 metres

Sketchley Lane, Burbage

The north side from a point 12 metres west of its junction with Watling Drive in a westerly direction for a distance of 18 metres.

EXEMPTIONS

The following exemptions apply to the above. Refer to Schedule 1 for the details of each exemption:-

LCCA, LCCB, LCCC, LCCD, LCCF, LCCG, LCCH, LCCI, LCCJ, LCCM, LCCN.

Schedule 3, Part 2

Imposition of No waiting Monday-Friday 8.00am-6.00pm

Willowbank Road (Eastern Arm), Hinckley

- (i) the north & east side from its junction with Willowbank Road (North-South section) in an easterly, then southerly direction for a distance of 121 metres including the turning head
- (ii) the south side from its junction with Willowbank Road (North-South section) in an easterly direction for a distance of 12 metres
- (iii) the south side from a point 35 metres east of its junction with Willowbank Road (north-south section) in an easterly direction for a distance of 29 metres

Willowbank Road (North-South Section), Hinckley

the south & east side from a point 12 metres south of its junction with Willowbank Road in a southerly, then westerly direction for a distance of 41 metres

EXEMPTIONS

The following exemptions apply to the above. Refer to Schedule 1 for the details of each exemption:-

LCCA, LCCB, LCCC, LCCD, LCCF, LCCG, LCCH, LCCI, LCCJ, LCCM, LCCN.


THE COMMON SEAL of THE
LEICESTERSHIRE COUNTY COUNCIL
was hereunto affixed this twenty third day of
August 2016 in the presence of

)
)
)
)

f. Walsh



32931

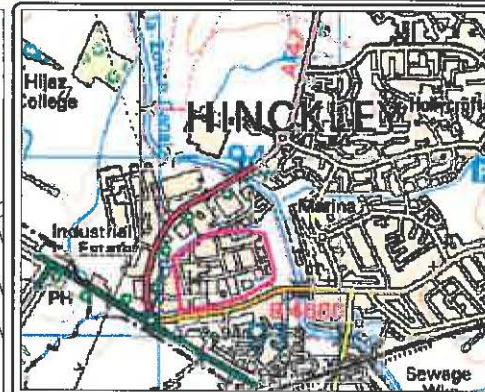

**Leicestershire
County Council**

**ENVIRONMENT AND
TRANSPORT DEPARTMENT**



**PHIL CROSSLAND
DIRECTOR**

**TRAFFIC & SAFETY
GROUP**

TRAFFIC MANAGEMENT


TITLE:
HINKLEY - ZONE 3
HARROWBROOK IND EST AREA

DRAWING NUMBER	SCALE
TM4271/1/2015	NTS
PREPARED BY: A TAYLOR	DATE: NOV 2015
CHECKED BY: M PALFREYMAN	SIZE: A4

COUNTY HALL * GLENFIELD * LEICESTER * LE3 8ST

Tel: 0116 3050001 * Fax: 0116 3050006

E-Mail address: customerservices@leics.gov.uk www.leics.gov.uk

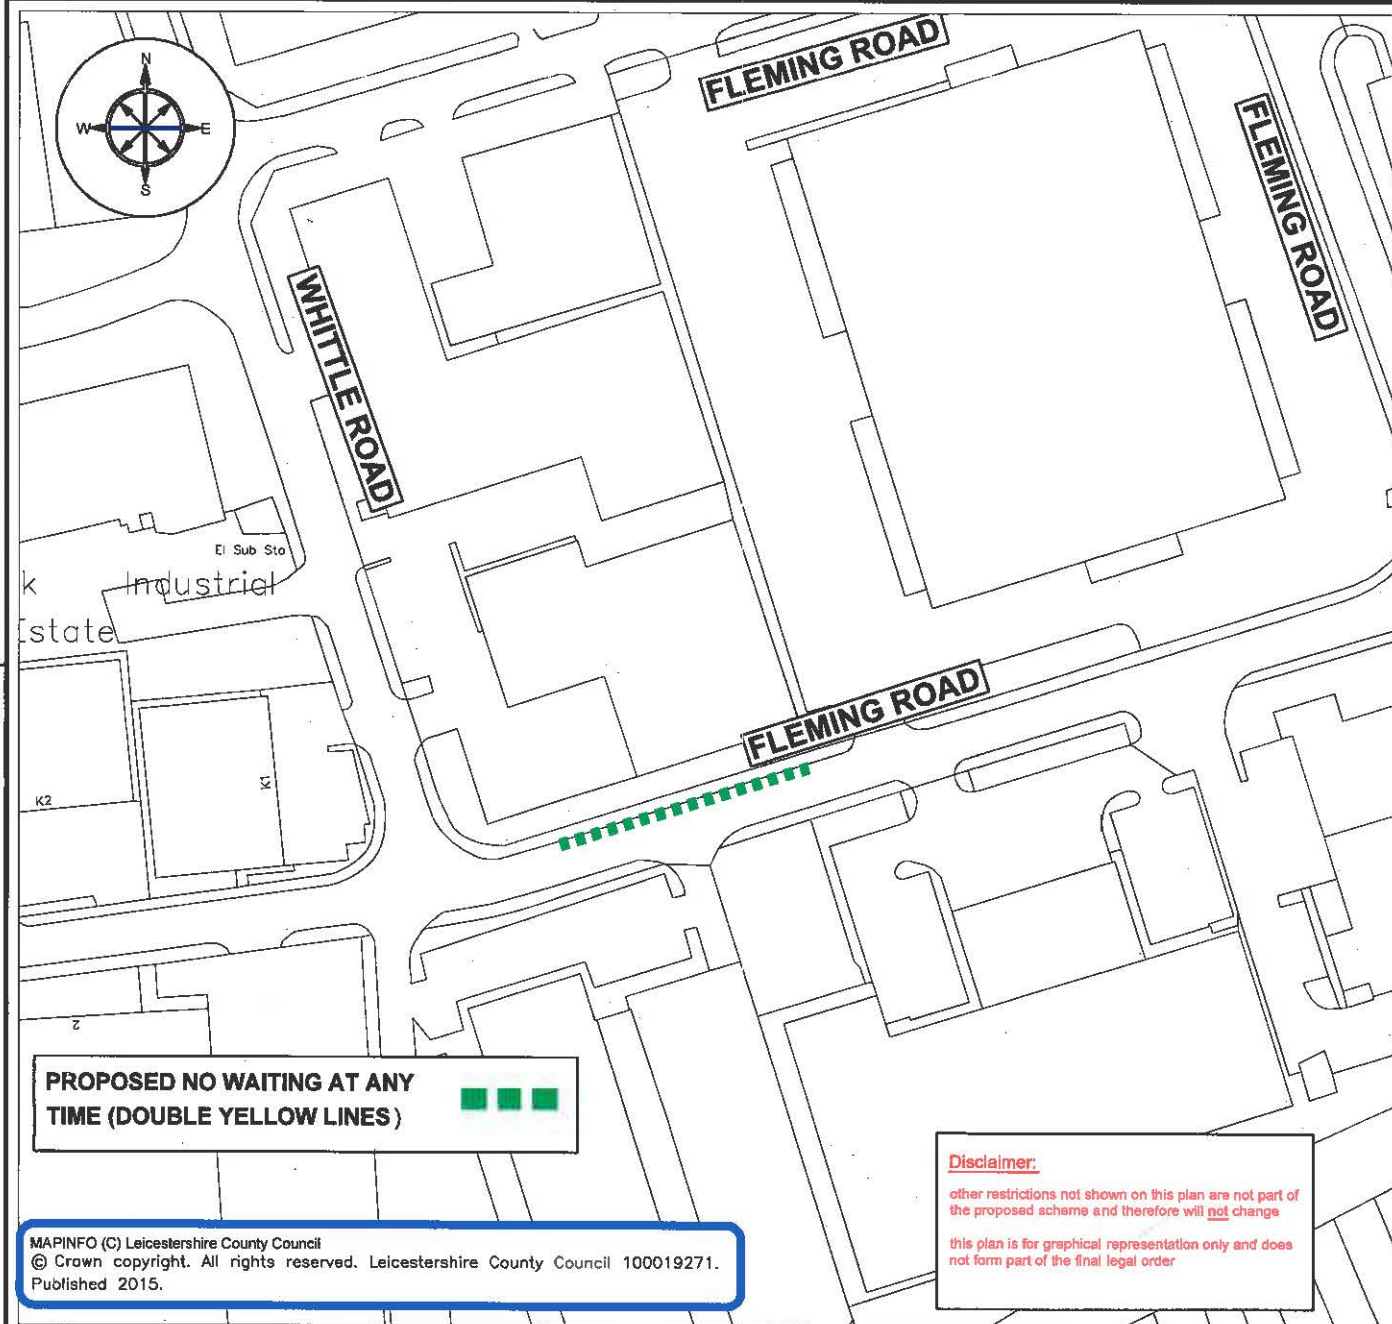

**PROPOSED NO WAITING AT ANY
TIME (DOUBLE YELLOW LINES)**



MAPINFO (C) Leicestershire County Council
© Crown copyright. All rights reserved. Leicestershire County Council 100019271.
Published 2015.

Disclaimer:

other restrictions not shown on this plan are not part of
the proposed scheme and therefore will **not** change

this plan is for graphical representation only and does
not form part of the final legal order



Sketchley Lane
Industrial Estate

WATERFIEL

15 to 16

17

20

21

Gas Gov

SKETCHLEY LANE

Pond

SKETCHLEY MEADOWS

Sketchley Meadows
Industrial Estate

2

Pond

A5 WATLING STREET

MAPS/FO (C) Leicestershire County Council
This map is based upon Ordnance Survey material with the permission of
Ordnance Survey on behalf of the Controller of Her Majesty's Stationery Office
© Crown copyright. Unauthorised reproduction infringes Crown copyright and may
lead to prosecution or civil proceedings. Leicestershire County Council 100018271,
Published 2014.

LOCATION PLAN



NOTES:

KEY

Proposed no waiting at any time
(double yellow lines)

REVISION APPROVED AMENDMENT SIGNED/DATE REV



Leicestershire
County Council

ENVIRONMENT AND
TRANSPORT DEPARTMENT



PHIL CROSSLAND
DIRECTOR

TRAFFIC MANAGEMENT

CLIENT:
TRAFFIC AND SAFETY GROUP


TITLE:
BURBAGE
SKETCHLEY LANE
ADDITIONAL DOUBLE YELLOW LINES

DRAWING NUMBER SCALE
4222.000/TM/AT NOT TO SCALE

PREPARED BY: A TAYLOR DATE: NOV 15
CHECKED BY: M PALFREYMAN SIZE: A4
APPROVED BY: M PALFREYMAN CORR. FILE:

AUTOCAD PROJECT
DIRECTORY:
AUTOCAD FILENAME:

COUNTY HALL * GLENFIELD * LEICESTER * LE3 8RJ
Tel No : 0116 3050091 (Customer Services)

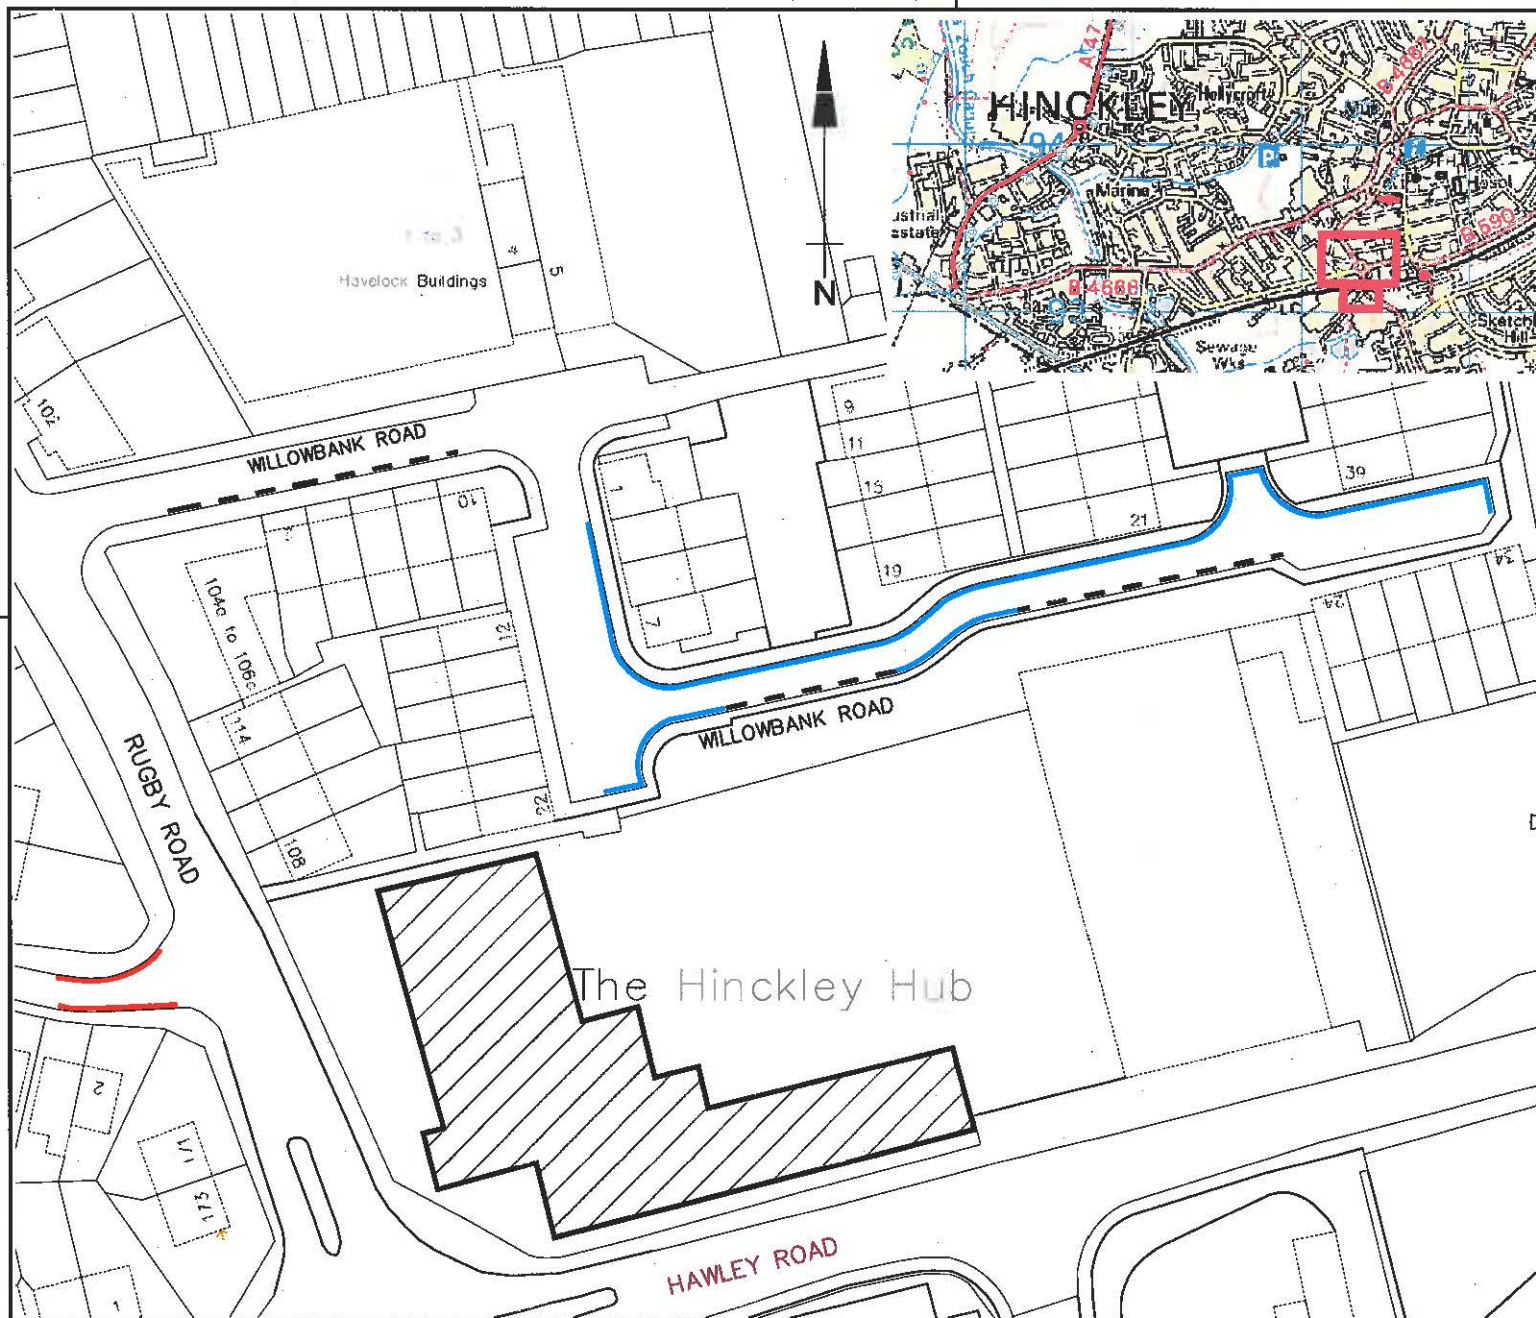

- Proposed No Waiting Monday-Friday 8am to 6pm.
- Proposed No Waiting At Any Time
- Extent of reductions in parking restrictions as advertised
- ▨ Potential extra parking spaces

OTHER RESTRICTIONS NOT SHOWN ON THIS PLAN ARE NOT PART OF THE PROPOSED SCHEME AND THEREFORE WILL NOT CHANGE

THIS PLAN IS FOR GRAPHICAL REPRESENTATION ONLY AND DOES NOT FORM PART OF THE FINAL LEGAL ORDER

NOTES:

REVISION APPROVED AMENDMENT SIGNATURE REV



ENVIRONMENT AND TRANSPORT DEPARTMENT



PHIL CROSSLAND
DIRECTOR

LEICESTERSHIRE
HIGHWAYS

CLIENT: WESTLEIGH HOMES

TITLE: HINCKLEY, WILLOWBANK ROAD
PROPOSED REDUCED PARKING
RESTRICTIONS

DRAWING NUMBER	SCALE
4305.000/Z1/1/6	N.T.S.
Prepared By: MAA	DATE: 28/06/2016
Checked By: MO	SIZE: A3
Approved By: MO	CORR. FILE:

AUTOCAD PROJECT DIR: K:\SCHEMES\HINCKLEY\4305.000\DRAW...
AUTOCAD FILENAME: 4305.000.Z1.1.1.DWG

COUNTY HALL * GLENFIELD * LEICESTER * LE3 8RJ
Tel: 01162323232 * Direct Dial 0116 3057218 * Fax * 0116305
E-Mail address: denial.young@leics.gov.uk www.leics.gov.uk