

THE LEICESTERSHIRE COUNTY COUNCIL
(THE DISTRICT OF NORTH WEST LEICESTERSHIRE)
CONSOLIDATION ORDER 2017(PACKINGTON NOOK LANE, ASHBY DE LA ZOUCH,
BROOM LEYS ROAD, COALVILLE, ASHBY ROAD, COLEORTON AND MAIN STREET,
HEATHER) (AMENDMENT 17) ORDER 2019

The Leicestershire County Council ("the Council") in exercise of its powers under Sections 1, 2, 4, 5, 32, 35, 45, 46, 47, 49 and Part IV of Schedule 9 of the Road Traffic Regulation Act 1984 ("the Act") as amended, and of all other enabling powers and after consultation with the Chief Officer of Police in accordance with Part III of Schedule 9 of the Act hereby makes the following Order:-

1. This Order shall come into operation on 13th day of May 2019 and may be cited as "The Leicestershire County Council (The District of North West Leicestershire) Consolidation Order 2017 (Packington Nook Lane, Ashby de la Zouch, Broom Leys Road, Coalville, Ashby Road, Coleorton and Main Street, Heather) (Amendment 17) Order 2019"
2. The "Leicestershire County Council (North West Leicestershire District) Consolidation Order 2017" is hereby amended by the plan(s) specified in the First Schedule to this Order and with the inclusion of the plan(s) specified in the Second Schedule, attached hereto.

FIRST SCHEDULE
Plan(s) to be amended

SECOND SCHEDULE
New Plan(s)


GE42 – Coleorton
GE43 – Coleorton
GJ30 – Ashby de la Zouch
GS55 – Coalville
HJ40 – Heather
HJ41 – Heather
HK40 – Heather
HK41 – Heather

THE COMMON SEAL of THE
LEICESTERSHIRE COUNTY COUNCIL
was hereunto affixed this third day of
May 2019 in the presence of

)
)
)
)



3553A

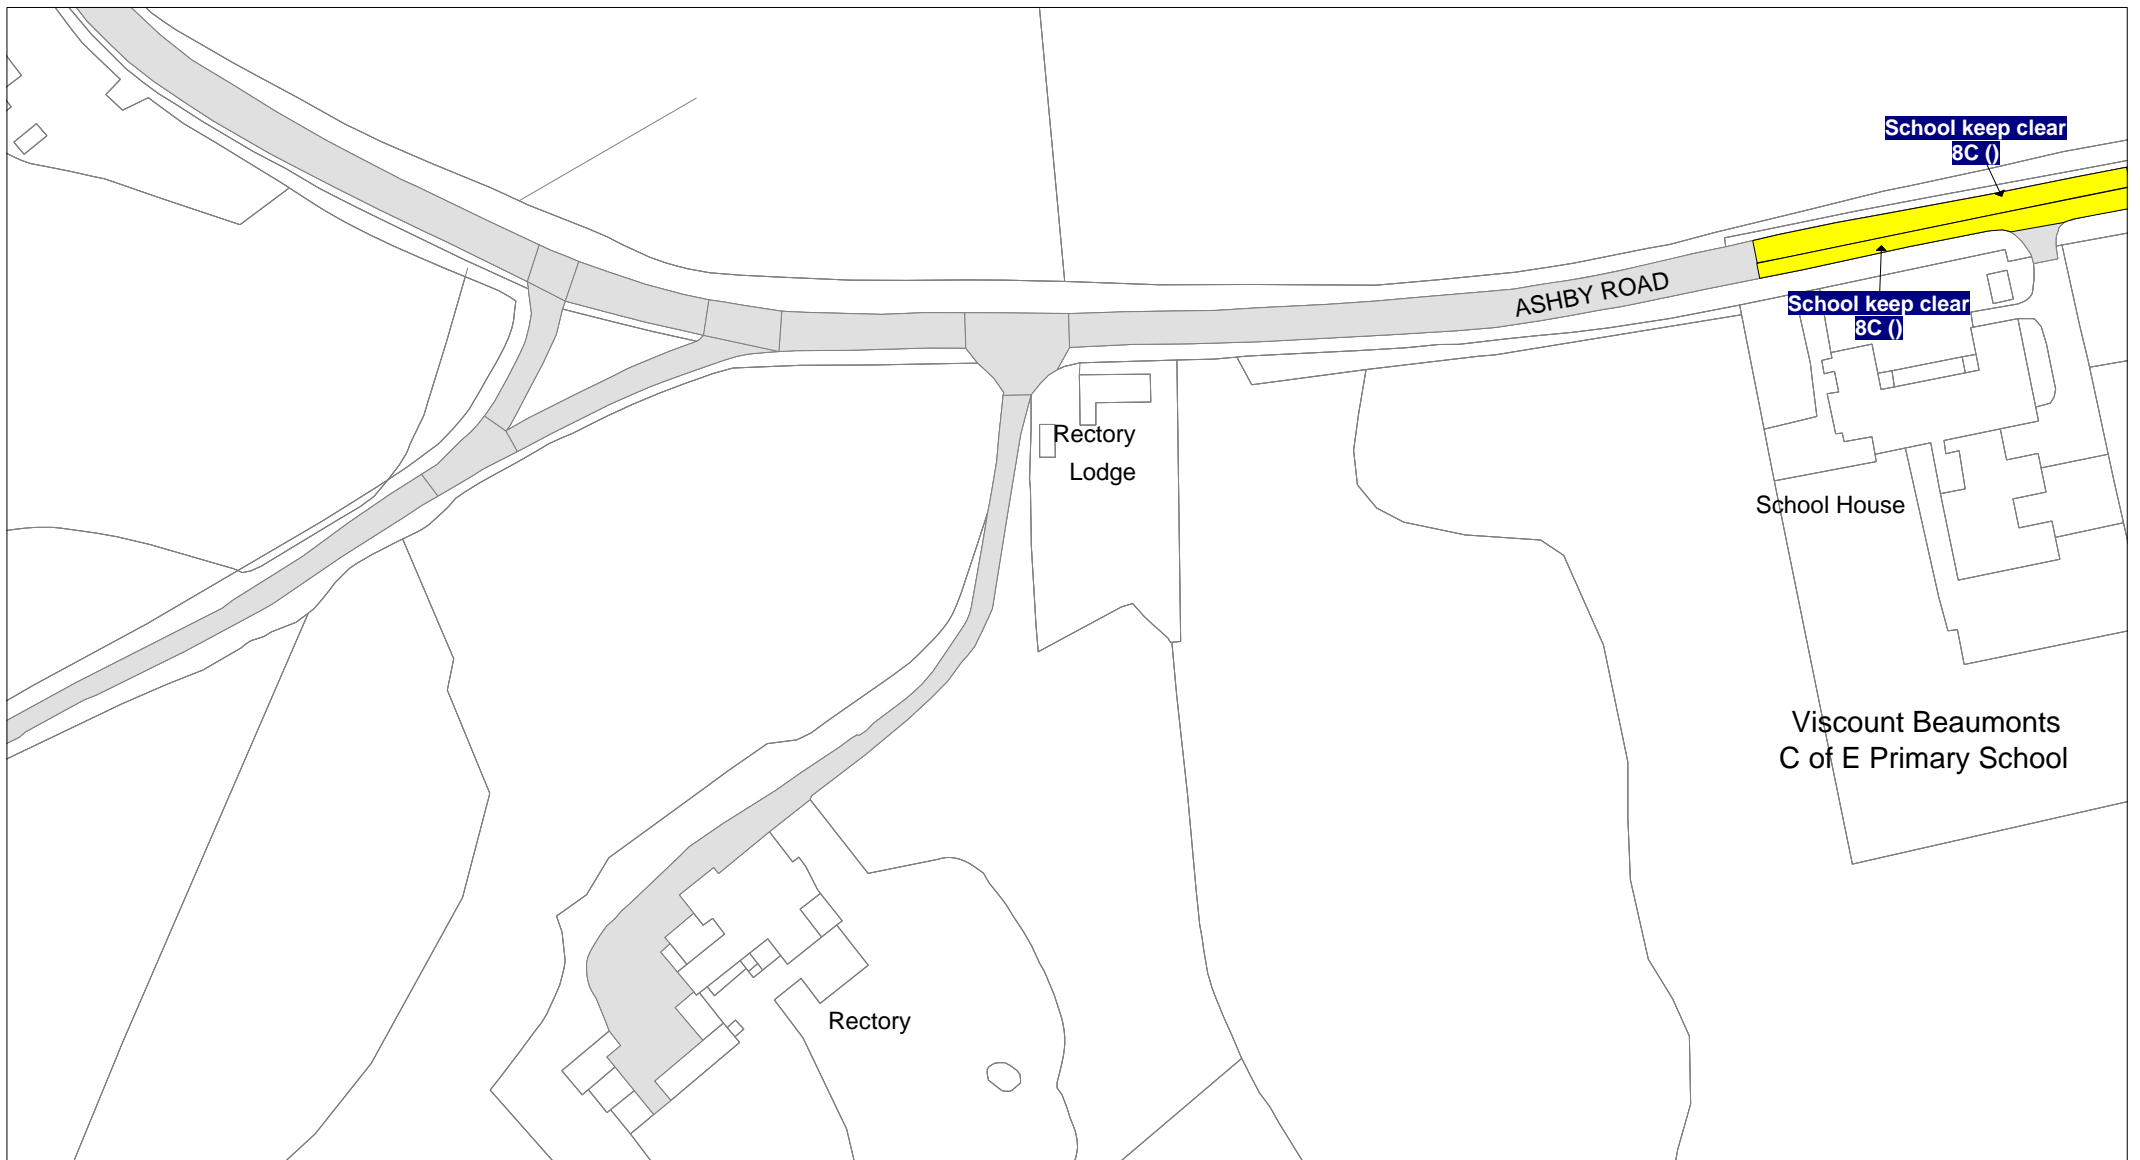

Tile Ref: GE42

© Crown copyright. All rights reserved
 Leicestershire County Council
 Licence No. 100019271 2018

| | |
|-------------|------------|
| SCALE | 1 : 1250 |
| DATE | 19/11/2018 |
| DRAWING No. | |
| DRAWN BY | |



© Crown copyright. All rights reserved
Leicestershire County Council
Licence No. 100019271 2018

Tile Ref: GE43

SCALE


1 : 1250

DATE

19/11/2018

DRAWING No.


DRAWN BY

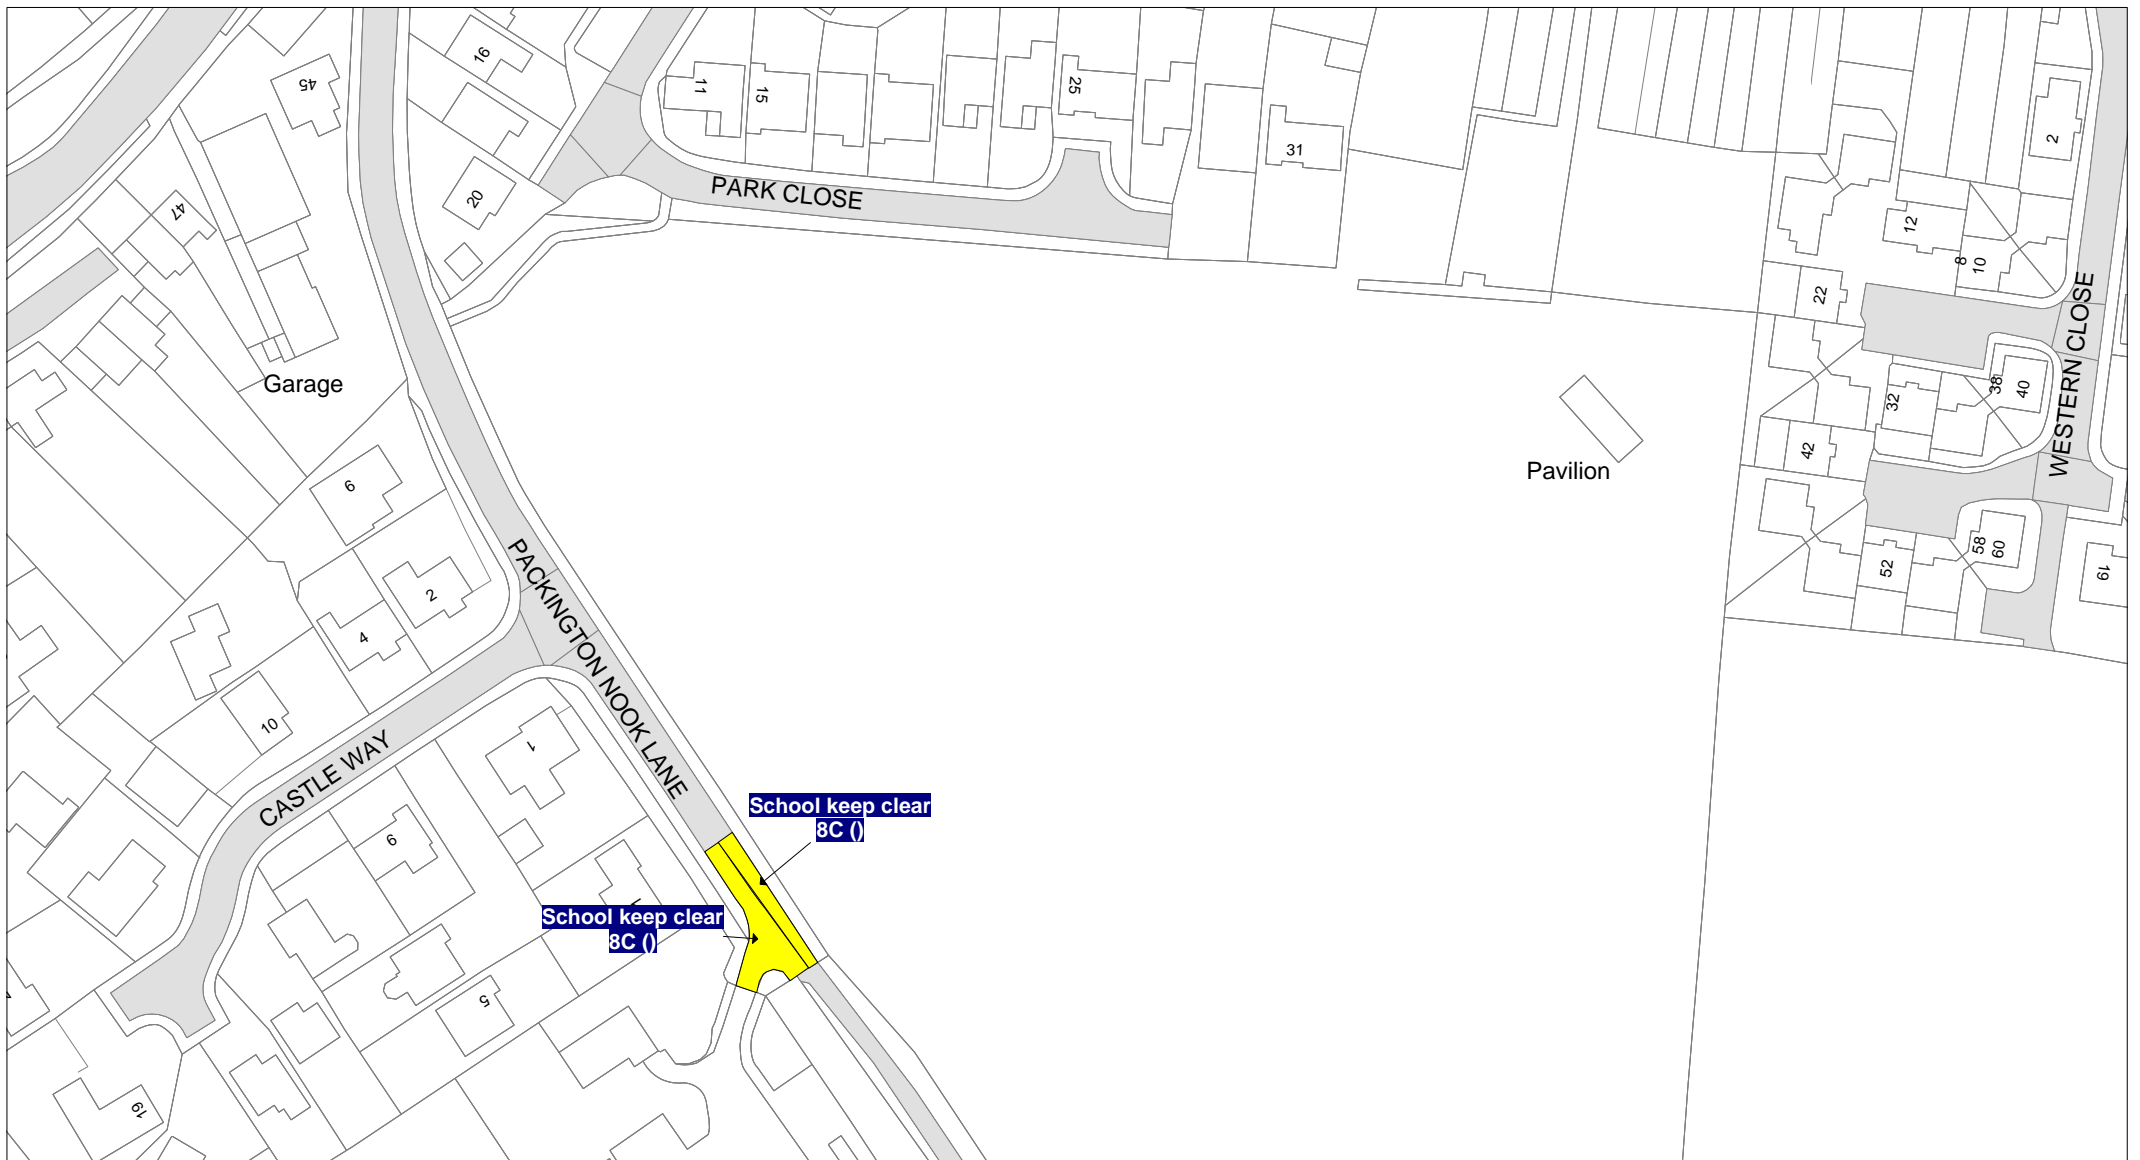

Tile Ref: GJ30

© Crown copyright. All rights reserved
 Leicestershire County Council
 Licence No. 100019271 2018

| | |
|-------------|------------|
| SCALE | 1 : 1250 |
| DATE | 19/11/2018 |
| DRAWING No. | |
| DRAWN BY | |

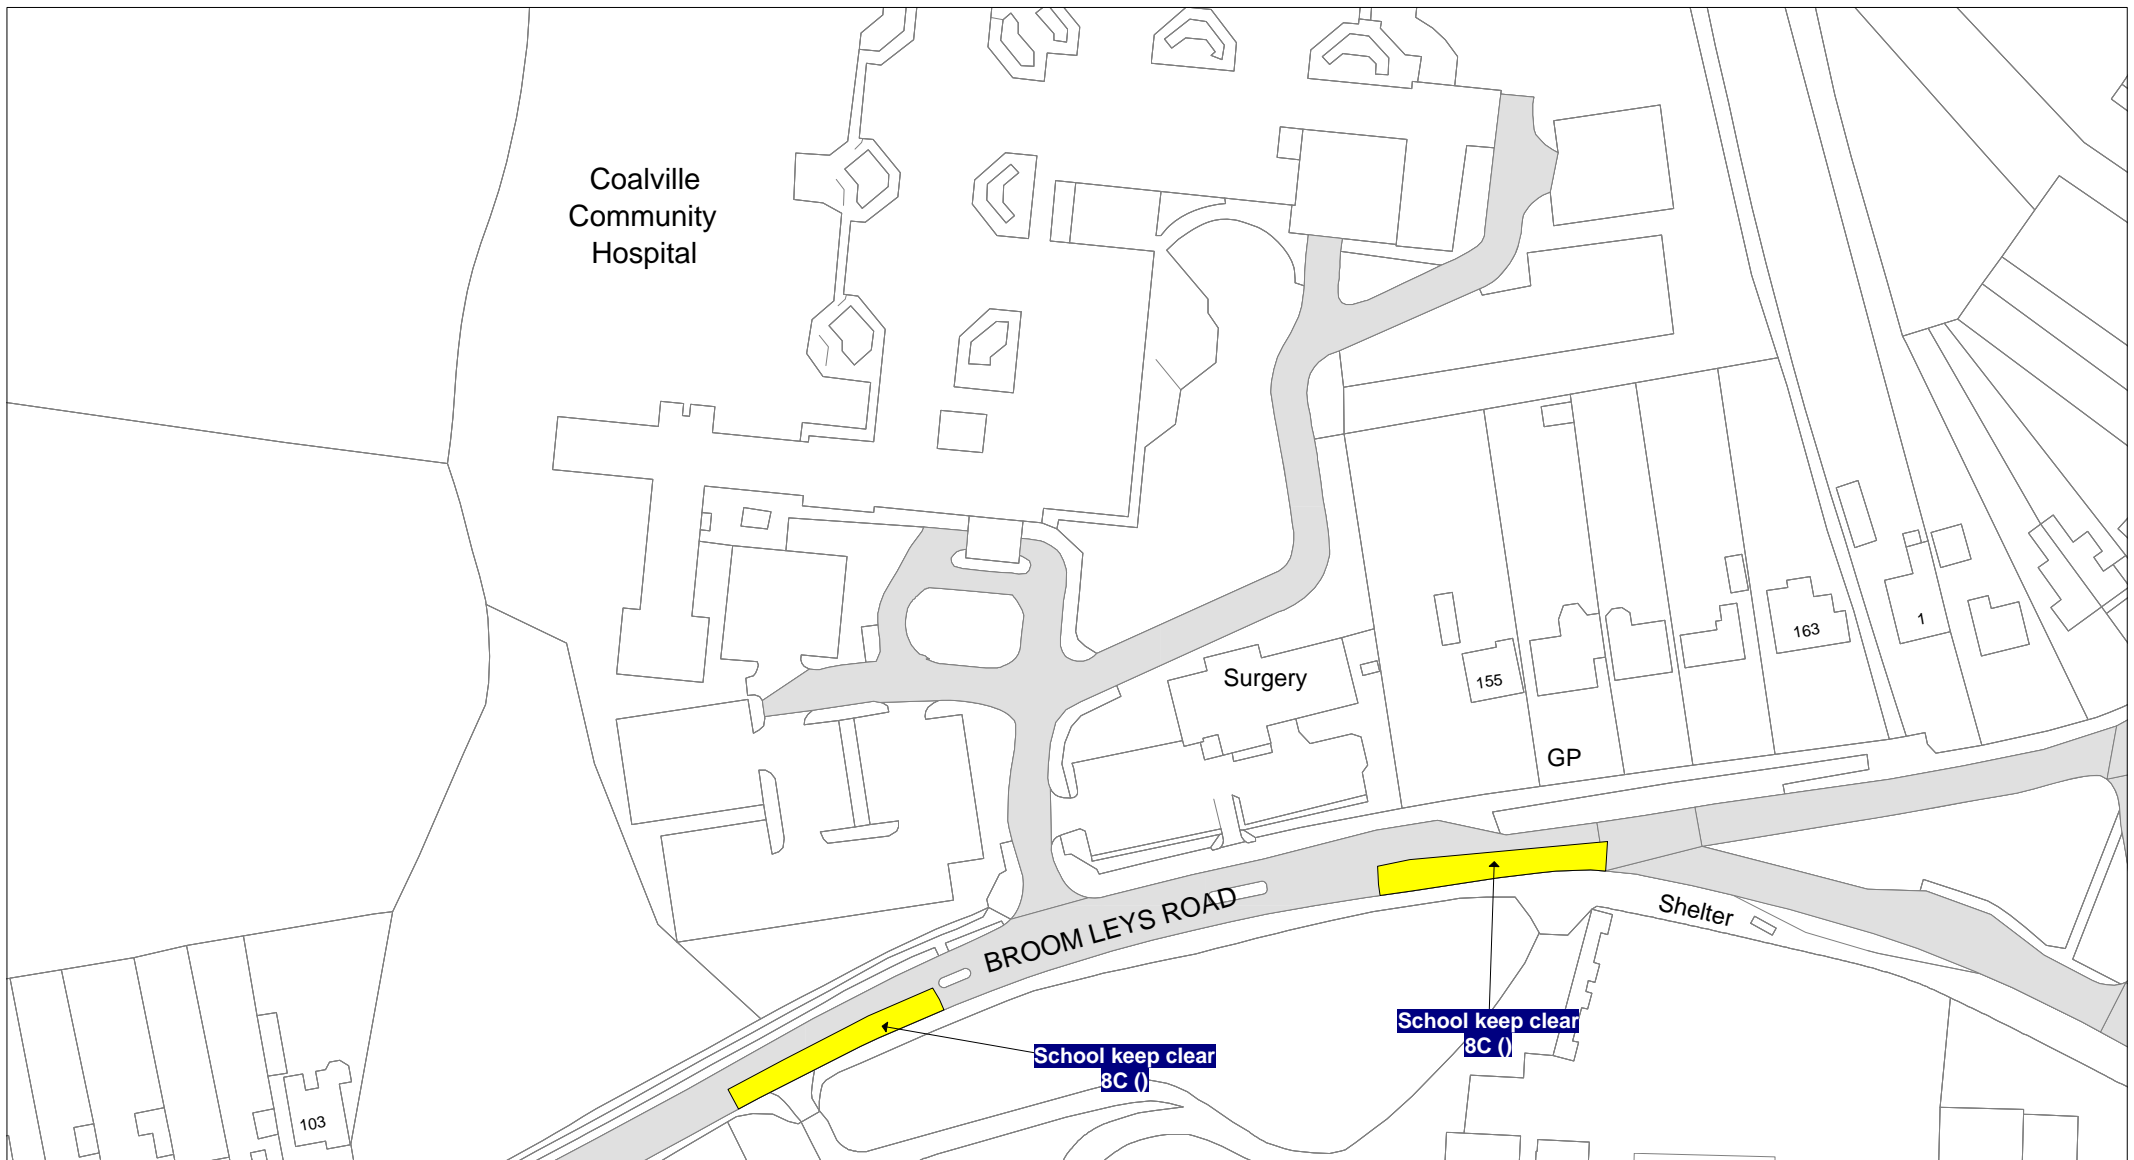

Tile Ref: GS55

© Crown copyright. All rights reserved
 Leicestershire County Council
 Licence No. 100019271 2018

| | |
|-------------|------------|
| SCALE | 1 : 1250 |
| DATE | 19/11/2018 |
| DRAWING No. | |
| DRAWN BY | |



Tile Ref: HJ40

© Crown copyright. All rights reserved
 Leicestershire County Council
 Licence No. 100019271 2018

| | |
|-------------|------------|
| SCALE | 1 : 1250 |
| DATE | 19/11/2018 |
| DRAWING No. | |
| DRAWN BY | |



Tile Ref: HJ41

© Crown copyright. All rights reserved
 Leicestershire County Council
 Licence No. 100019271 2018

| | |
|-------------|------------|
| SCALE | 1 : 1250 |
| DATE | 19/11/2018 |
| DRAWING No. | |
| DRAWN BY | |



Tile Ref: HK40

© Crown copyright. All rights reserved
 Leicestershire County Council
 Licence No. 100019271 2018


 





 





























| | |
|-------------|------------|
| SCALE | 1 : 1250 |
| DATE | 19/11/2018 |
| DRAWING No. | |
| DRAWN BY | |














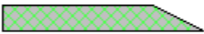


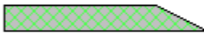
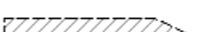




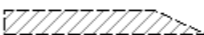



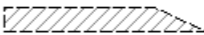




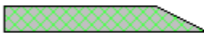




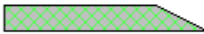

Tile Ref: HK41

© Crown copyright. All rights reserved
 Leicestershire County Council
 Licence No. 100019271 2018

| | |
|-------------|------------|
| SCALE | 1 : 1250 |
| DATE | 19/11/2018 |
| DRAWING No. | |
| DRAWN BY | |
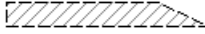
| | | | | | |
|---|---|---|--|---|---|
|  | 7A: Ambulance Parking Place |  | MR585: Loading Only 4pm-midnight and midnight-10am / Disabled Parking 3 hours no return within 1 hour 10am-4pm |  | 6B: Limited waiting 1 hour no return within 1 hour Mon-Sat 8am-6pm except resident's parking permit holder |
|  | 7B: Bus Parking Place |  | MR582: Disabled Parking 3 hours no return within 1 hour Sun - Wed & Fri / No waiting Thurs & Sat |  | 4N: Limited waiting 2 hours no return within 1 hour 8am-6pm |
|  | 7C: Bus Parking Place 2 hours no return for 1 hour |  | MR505: No waiting Thurs / Disabled Parking Fri-Weds 8am-6pm |  | 4L: Limited waiting 2 hours no return within 1 hour Mon-Fri 8am-5pm |
|  | 5A: Disabled Parking |  | Limited waiting |  | 4J: Limited waiting 2 hours no return within 1 hour Mon-Fri 8am-6pm |
|  | 5B: Disabled Parking 3 hours no return within 1 hour |  | 4S: Limited waiting 1 hour no return within 1 hour 8am-6pm |  | 4X: Limited waiting 2 hours no return within 1 hour Mon-Fri 8am-6pm Partial Footway Parking |
|  | 5J: Disabled Parking 3 hours no return within 1 hour 10am-4pm |  | 4K: Limited waiting 1 hour no return within 1 hour Fri-Weds 8am-6pm |  | 4Q: Limited waiting 2 hours no return within 1 hour Mon-Fri 9am-5pm |
|  | 5C: Disabled Parking 3 hours no return within 1 hour Mon-Fri 8am-5pm |  | 4M: Limited waiting 1 hour no return within 1 hour Mon-Fri 8am-5pm |  | 4V: Limited waiting 2 hours no return within 1 hour Mon-Sat 8am-6pm |
|  | 5D: Disabled Parking 3 hours no return within 1 hour Mon-Sat 8am-6pm |  | 4R: Limited waiting 1 hour no return within 1 hour Mon-Fri 8am-6pm |  | 6C: Limited waiting 2 hours no return within 1 hour Mon-Sat 8am-6pm 01 Oct - 31 May except resident's parking permit holders |
|  | 5E: Disabled Parking 3 hours no return within 1 hour Sun - Wed & Fri |  | 4H: Limited waiting 1 hour no return within 1 hour Mon-Fri 9am-5pm |  | 6D: Limited waiting 2 hours no return within 1 hour Mon-Sat 8am-6pm except resident's parking permit holder |
|  | 5K: Disabled Parking 6pm-midnight and midnight-6am |  | 4Y: Limited waiting 1 hour no return within 1 hour Mon-Sat 3pm-6pm |  | 4U: Limited waiting 2 hours no return within 1 hour Mon-Sat 9am-4.30pm |
|  | 5F: Disabled Parking Fri-Weds 8am-6pm |  | 4G: Limited waiting 1 hour no return within 1 hour Mon-Sat 8am-6pm |  | 6E: Limited waiting 20 mins no return within 3 hours Mon-Sat 8am-6pm except resident's parking permit holder |
|  | 5G: Disabled Parking Mon-Sat 8am-6pm |  | 6A: Limited waiting 1 hour no return within 1 hour Mon-Sat 8am-6pm 01 Oct - 31 May except resident's parking permit holders | | |
|  | 5H: Disabled Parking Partial Footway Parking | | | | |
|  | MR644: Disabled Parking 6pm-midnight and midnight-6am / Loading Only 6am-6pm | | | | |

| | | | | | |
|---|---|---|--|---|---|
|  | 4C: Limited waiting 30 mins no return within 1 hour 8am-6pm |  | MR506: Limited waiting 1 hour no return within 1 hour Fri-Weds 8am-6pm / No waiting Thurs |  | 7Z: Loading Only 30 minutes no return for 30 minutes Mon-Sat 9am-3pm |
|  | 4A: Limited waiting 30 mins no return within 1 hour Mon-Fri 8am-6pm |  | MR563: Limited waiting 2 hours no return within 1 hour Mon-Sat 9am-4.30pm / No waiting / No Loading Mon-Sat 7.30am-9am and 4.30pm-6pm |  | 7K: Loading Only 4pm-midnight and midnight-10am |
|  | 6F: Limited waiting 30 mins no return within 1 hour Mon-Fri 9am-4pm except resident's parking permit holders |  | MR610: Limited waiting 1 hour no return within 1 hour Mon-Sat 8am-6pm / No stopping except taxis 6pm-midnight and midnight-8am |  | 7L: Loading Only 5am-8am |
|  | 4B: Limited waiting 30 mins no return within 1 hour Mon-Sat 8am-6pm |  | Loading Bay |  | 7M: Loading Only 6am-6pm |
|  | 4T: Limited waiting 30 mins no return within 30 mins Mon-Sat 8am-6pm |  | 7W: Goods vehicles loading only 30 minutes no return for 30 mins Mon-Sat 9am-3pm |  | 7N: Loading Only at any time |
|  | 4W: Limited waiting 30 mins no return within 30 mins Mon-Sat 8am-6pm Partial Footway Parking |  | 7D: Goods vehicles loading only 6am-6pm |  | 7P: Loading Only Mon-Fri 10am-4pm |
|  | 4P: Limited waiting 4 hours no return for 12 hours |  | 7E: Goods vehicles loading only Mon-Sat 6am-6pm |  | 7Q: Loading Only Mon-Sat 8am-6pm |
|  | 4F: Limited waiting 40 mins no return within 1 hour Mon-Sat 8am-6pm |  | MR607: Loading Only Mon-Fri 10am-4pm / No waiting / No Loading Mon-Fri midnight-10am and 4pm-midnight and Sat Sun |  | MR625: Loading Only 30 minutes no return for 30 minutes 6am-6pm / No stopping except taxis 6pm-midnight and midnight-6am |
|  | 4D: Limited waiting 40 mins no return within 20 mins |  | 7F: Goods vehicles loading only Mon-Sat 8am-6pm |  | MR608: No stopping except taxis 6pm-midnight and midnight-6am / Goods vehicles loading only 6am-6pm |
|  | 4E: Limited waiting 40 mins no return within 20 mins Mon-Sat 8am-6pm |  | 7G: Loading Only 30 mins no return for 1 hour Mon-Sat 8am-6pm |  | MR576: No stopping except taxis 6pm-midnight and midnight-6am / Loading Only 6am-6pm |
|  | MR616: Limited waiting 1 hour no return within 1 hour Mon-Sat 3pm-6pm / Goods vehicles loading only 30 minutes no return for 30 mins Mon-Sat 9am-3pm |  | 7H: Loading Only 30 minutes no return for 30 minutes |  | MR602: No stopping except taxis 6pm-midnight and midnight-8am / Goods vehicles loading only Mon-Sat 8am-6pm |
|  | MR623: Loading Only 30 minutes no return for 30 minutes Mon-Sat 9am-3pm / Limited waiting 1 hour no return within 1 hour Mon-Sat 3pm-6pm |  | 7Y: Loading Only 30 minutes no return for 30 minutes 6am-6pm | | |
| | |  | 7J: Loading Only 30 minutes no return for 30 minutes 8am-6pm | | |

| | | | | | |
|---|---|---|---|---|--|
|  | MR579: No stopping except taxis 8am-midnight and midnight-5am / Loading Only 5am-8am |  | 2M: No waiting Thurs |  | 3B: No waiting at any time / No loading Mon-Sat 7.30am-9am and 4.30pm-6pm |
|  | No waiting |  | 2L: No waiting Thurs & Sat |  | 3F: No waiting at any time / No loading Tues & Fri |
|  | 2C: No waiting 8am-6pm |  | 2E: No waiting Tues 8am-6pm |  | 3A: No waiting at anytime / No loading at any time |
|  | 2N: No waiting by any heavy goods vehicles over 7.5t 7pm-midnight and midnight-7am |  | 3H: No waiting / No Loading Mon-Fri midnight-10am and 4pm-midnight and Sat & Sun |  | MR656: School keep clear Mon-Fri 8am-4pm / No waiting at any time |
|  | 2R: No waiting by buses Mon-Fri 9am-5pm |  | 3J: No waiting / No Loading Mon-Sat 7.30am-9am |  | 9A: Parking Place |
|  | 2P: No waiting Mon-Fri 10am-4pm |  | 3G: No waiting / No Loading Mon-Sat 7.30am-9am and 4.30pm-6pm |  | 9D: Parking Place Footway Parking |
|  | 2G: No waiting Mon-Fri 7.30am-9am and 3pm-6pm |  | MR587: Residents Permit Holders Only midnight-8am and 6pm-midnight and Sun / No waiting Mon-Sat 8am-6pm |  | 9C: Parking Place Partial Footway Parking |
|  | 2J: No waiting Mon-Fri 7.30am-9am and 4.30pm-6pm |  | 1A: No waiting at any time |  | 9B: Parking Place Solo Motorcycles |
|  | 2B: No waiting Mon-Fri 8am-5pm |  | 1B: No waiting at any time on verges |  | Pedestrian Zone |
|  | 2D: No waiting Mon-Fri 8am-6pm |  | 3D: No waiting at any time / No loading 7pm-midnight and midnight-7am |  | PED2: Pedestrian & Cycle Zone |
|  | 2U: No waiting Mon-Fri 8am-9am and 2pm-4pm between 01 Sept and 15 Dec and 01 Jan and 15 July except for bank holidays |  | 3C: No waiting at any time / No loading Mon-Fri 7.30am-9am and 4.30pm-6pm |  | PED1: Pedestrian & Cycle Zone (Except for access to off street premises) |
|  | 2H: No waiting Mon-Fri 9am-5pm |  | 3E: No waiting at any time / No loading Mon-Sat 10am-4pm |  | PED6: Pedestrian & Cycle Zone (Except for loading (midnight - 10am & 4pm - midnight)) |
|  | 2F: No waiting Mon-Sat 6am-6pm |  | 3K: No waiting at any time / No loading Mon-Sat 7.30am-9am |  | PED3: Pedestrian & Cycle Zone (Except for loading) |
|  | 2K: No waiting Mon-Sat 7.30am-9am and 4.30pm-6pm | | |  | PED12: Pedestrian & Cycle Zone Except for loading (Sun-Wed midnight-10am, 4pm-midnight & Thurs-Sat midnight-4am, 8pm-midnight) |
|  | 2A: No waiting Mon-Sat 8am-6pm | | | | |

| | | | | | |
|---|--|---|---|---|---|
|  | PED5: Pedestrian & Cycle Zone Sun - Wed & Fri midnight-10am and 4pm-midnight and Thurs & Sat midnight-2am and 8pm-midnight (Except for loading) |  | 6G: Residents Parking Zone (In marked bays) |  | 7T: No stopping except taxis 6pm-midnight and midnight-8am |
|  | MR593: Pedestrian & Cycle Zone Sun - Wed & Fri midnight-10am and 4pm-midnight and Thurs & Sat midnight-2am and 8pm-midnight (Except for loading) / Pedestrian Zone Sun - Wed & Fri 10am-4pm and Thurs & Sat 2am-8pm |  | 6H: Residents Parking Zone Mon-Fri |  | 7U: No stopping except taxis 8am-midnight and midnight-5am |
|  | PED9: Pedestrian Zone (Except for loading & access (midnight - 10am & 4pm - midnight)) |  | 6J: Residents Parking Zone Mon-Sat 8am-6pm |  | 7A1: No stopping except taxis 8pm-midnight and midnight-6am |
|  | PED8: Pedestrian Zone (Except for loading (midnight - 10am & 4pm - midnight)) |  | 6K: Residents Parking Zone Mon-Sat 8am-6pm 01 Oct - 31 May |  | 7V: No stopping except taxis 9pm-midnight and midnight-2am |
|  | PED7: Pedestrian Zone (Except for loading by permit holders (midnight - 10am & 4pm - midnight)) |  | 6P: Workplace Parking Zone Mon-Fri |  | 7X: No stopping except taxis midnight-5am |
|  | PED10: Pedestrian Zone (Except for loading) |  | Restricted Parking Zone | | |
|  | PED4: Pedestrian Zone Sun - Wed & Fri 10am-4pm and Thurs & Sat 2am-8pm |  | 2Q: Restricted Parking Zone (No waiting at anytime) | | |
|  | 6L: Residents Permit Holders Only |  | 2S: Restricted Parking Zone Mon-Fri 8am-9am and 2pm-4pm | | |
|  | 6M: Residents Permit Holders Only midnight-8am and 6pm-midnight and Sun |  | 2T: Restricted Parking Zone Mon-Fri 8am-9am and 2pm-4pm 01 Sep - 15 Dec and Mon-Fri 8am-9am and 2pm-4pm 01 Jan - 15 Jul Except bank holidays | | |
|  | 6N: Residents Permit Holders Only Partial Footway Parking |  | 8A: School keep clear | | |
|  | 6Q: Residents Parking Zone |  | 8C: School keep clear Mon-Fri 8am-4pm | | |
| | |  | 8B: School keep clear Mon-Fri 8am-5pm | | |
| | |  | Taxi Bay | | |
| | |  | 7R: No stopping except taxis | | |
| | |  | 7S: No stopping except taxis 6pm-midnight and midnight-6am | | |