

**ROAD TRAFFIC REGULATION ACT 1984**

**LINCOLNSHIRE COUNTY COUNCIL**

**(LINCOLN, BOSTON, GRANTHAM & SLEAFORD – VARIOUS ROADS)**

**(PROHIBITION OF WAITING) EXPERIMENTAL AMENDMENT ORDER 2017**

The LINCOLNSHIRE COUNTY COUNCIL in exercise of their powers under Sections 9 and 10 of the Road Traffic Regulation Act 1984, (hereinafter referred to as "the Act of 1984") and of all other enabling powers, after consultation with the Chief Officer of Police in accordance with Part III of Schedule 9 to the Act of 1984 hereby make the following Order:-

1. This Order shall come into operation on **30 January 2017** and may be cited as the Lincolnshire County Council (Lincoln, Boston, Grantham & Sleaford – Various Roads) (Prohibition of Waiting) Experimental Amendment Order 2017.
2. This Order shall remain in force for a maximum of 18 months from its date of operation.
3. The Lincolnshire County Council (Prohibition and Restriction of Waiting and Loading and Parking Places) (Civil Enforcement and Consolidation) Order 2012 Plans including the key (the 'Plans') are incorporated into this Order.
4. Plans SK925693, SK930693, SK925690, SK915360, SK950683, SK690698, TF070460, TF305438, TF310440, TF305440 and TF325423 of the Lincolnshire County Council (Prohibition and Restriction of Waiting and Loading and Parking Places) (Civil Enforcement and Consolidation) Order 2012 shall be amended.

5. Any restriction or requirement made or having effect as if made under the Act of 1984 or any other enactment is hereby revoked insofar as it relates to the length and sides of road specified in this Order.
6. The prohibition imposed by this Order shall be in addition to and not in derogation from any restriction or requirement imposed by any regulations made or having effect as if made under the Act of 1984 or by or under any other enactment.

THE COMMON SEAL of the LINCOLNSHIRE )

COUNTY COUNCIL was hereunto affixed )

in the presence of:- )

Authorised Officer

DATED – 20 JANUARY 2017


LINCOLNSHIRE COUNTY COUNCIL  
(LINCOLN, BOSTON, GRANTHAM & SLEAFORD – VARIOUS ROADS)  
(PROHIBITION OF WAITING)  
EXPERIMENTAL AMENDMENT ORDER 2017

R A Wills  
Executive Director (Environment and Economy)  
County Offices  
Lincoln

**LINCOLNSHIRE COUNTY COUNCIL**  
**(LINCOLN, BOSTON, GRANTHAM & SLEAFORD – VARIOUS ROADS)**  
**(PROHIBITION OF WAITING)**  
**EXPERIMENTAL AMENDMENT ORDER 2017**

**STATEMENT OF REASONS**

- Following investigations at the above mentioned location it was found that during peak school drop off/pick up times there are vehicles parked/waiting on the advisory 'School Keep Clear' markings.
- The introduction of a formal Traffic Regulation Order will hopefully discourage parking/waiting on the 'School Keep Clear' markings and enable civil parking enforcement officers to issue Penalty Charge Notices where appropriate.
- The proposals will facilitate traffic flow, ensure all accesses are kept clear and improve visibility and road safety for all users.
- Therefore, in accordance with the County Council's Policy, it is proposed to prohibit waiting as set out on the Plans to the Order.
- The Chief Constable, Parish Councils and District Councils have been consulted, along with other local groups/companies.

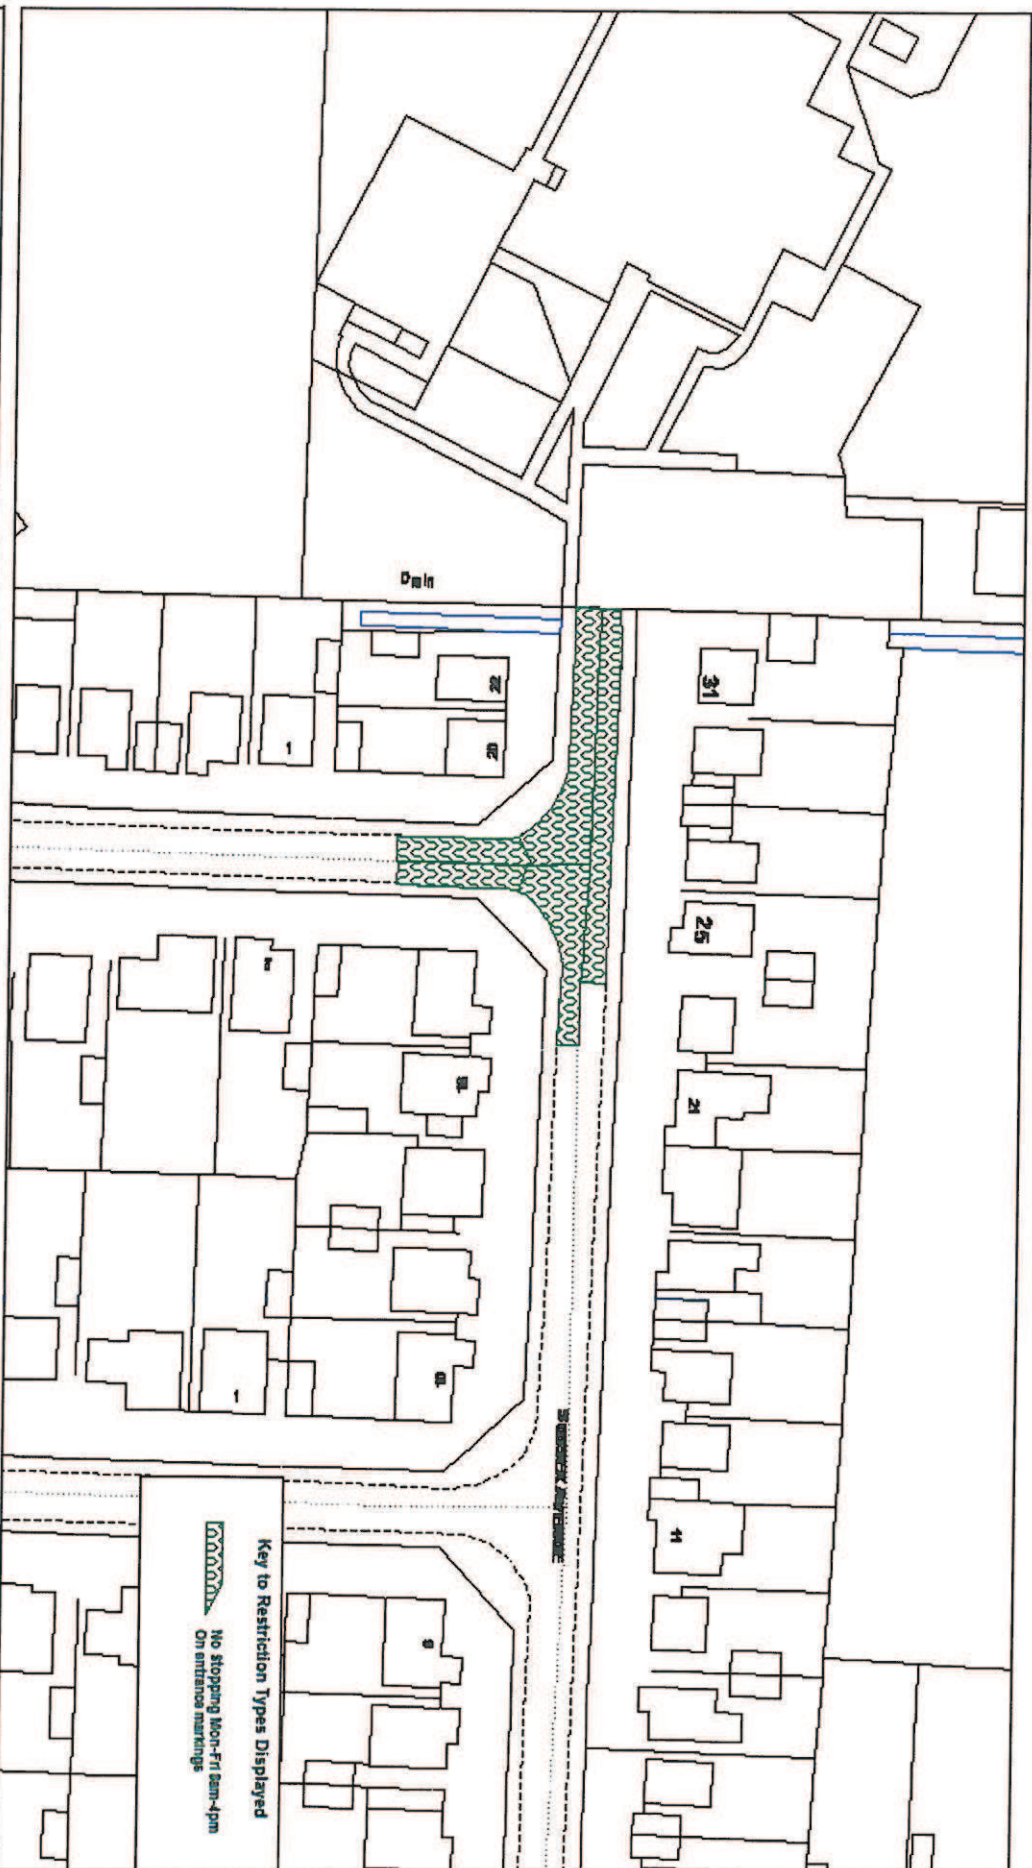


SCALE	1 : 8000
DATE	05/01/2017
DRAWING No.	F745 Experimental
DRAWN BY	TF





**Boston - Wykeham Low Road**

© Crown Copyright. All rights reserved.  
Lincolnshire County Council  
License No. 10000202017

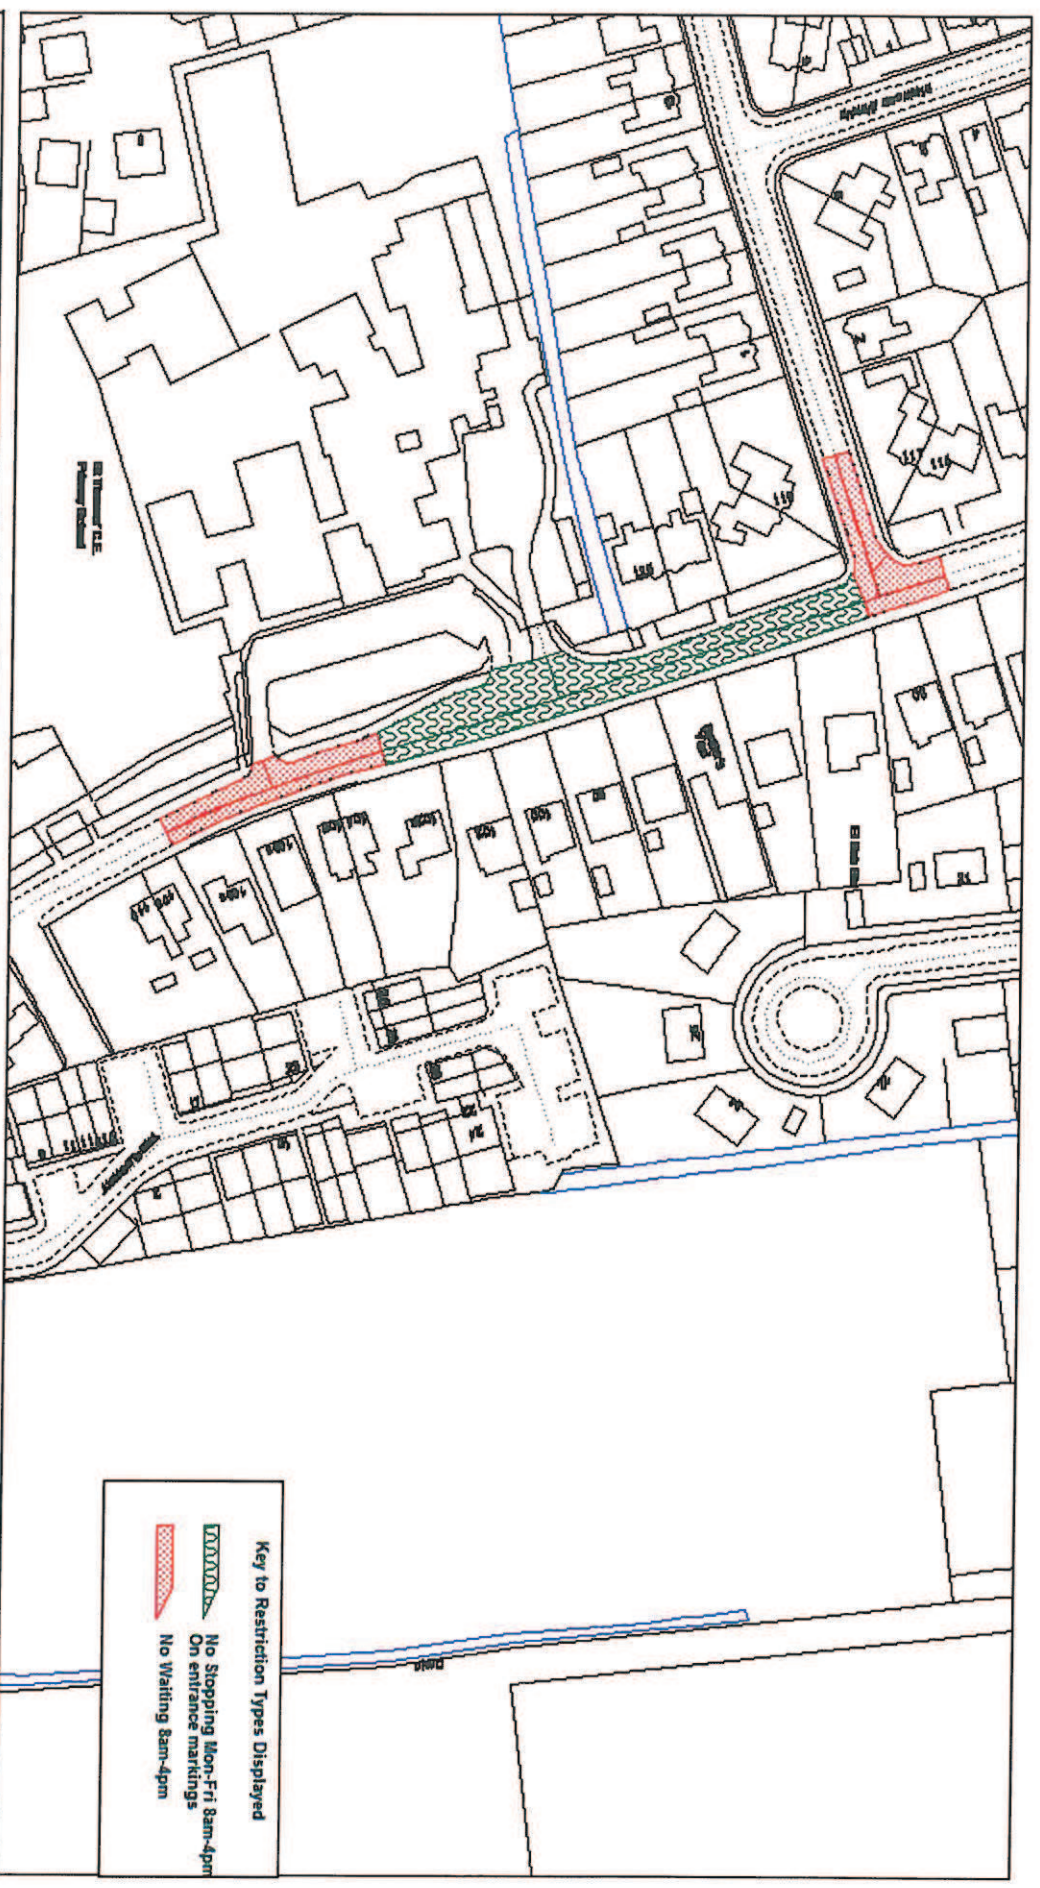
Page  
1 of 1




**Key to Restriction Types Displayed**

-  No Stopping Mon-Fri 8am-4pm  
On entrance markings
-  No Waiting 8am-4pm


SCALE	1 : 1250
DATE	05/01/2017
DRAWING No.	F745 (Experimental)
DRAWN BY	TIF

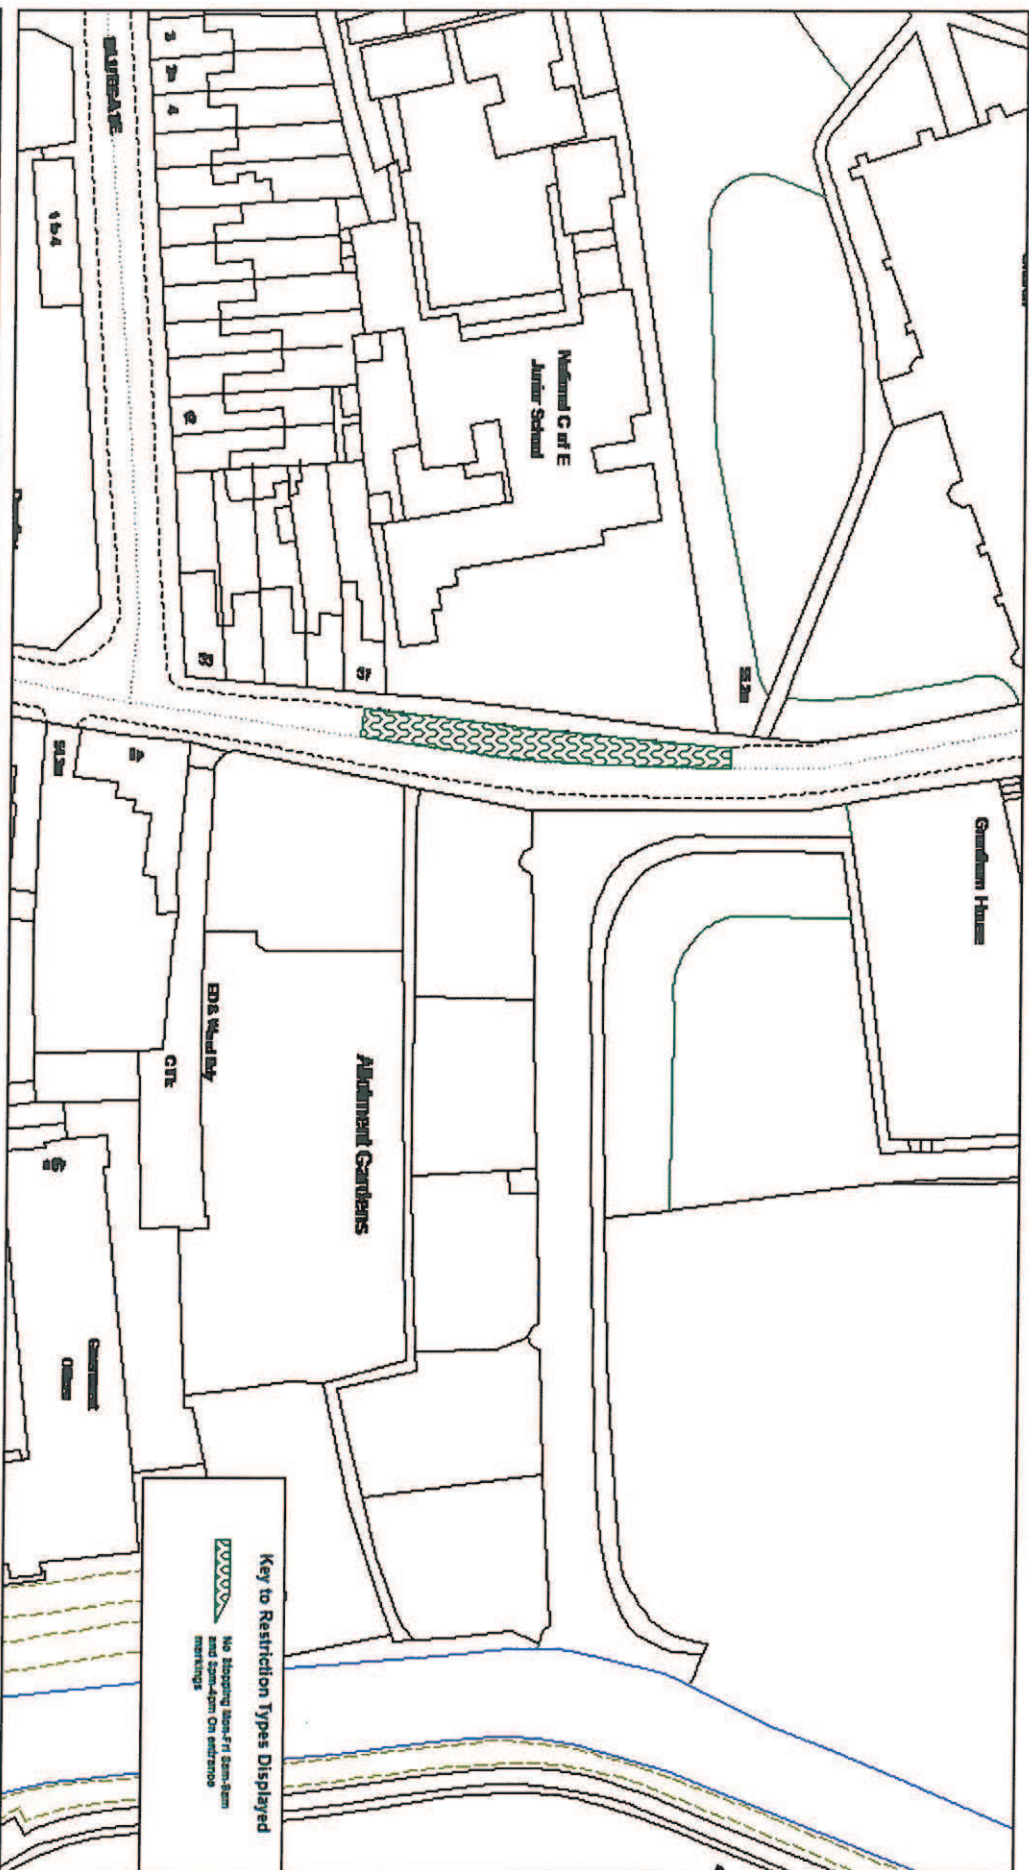

SCALE	1 : 800
DATE	05/01/2017
DRAWING No.	F745 Experimental
DRAWN BY	TF

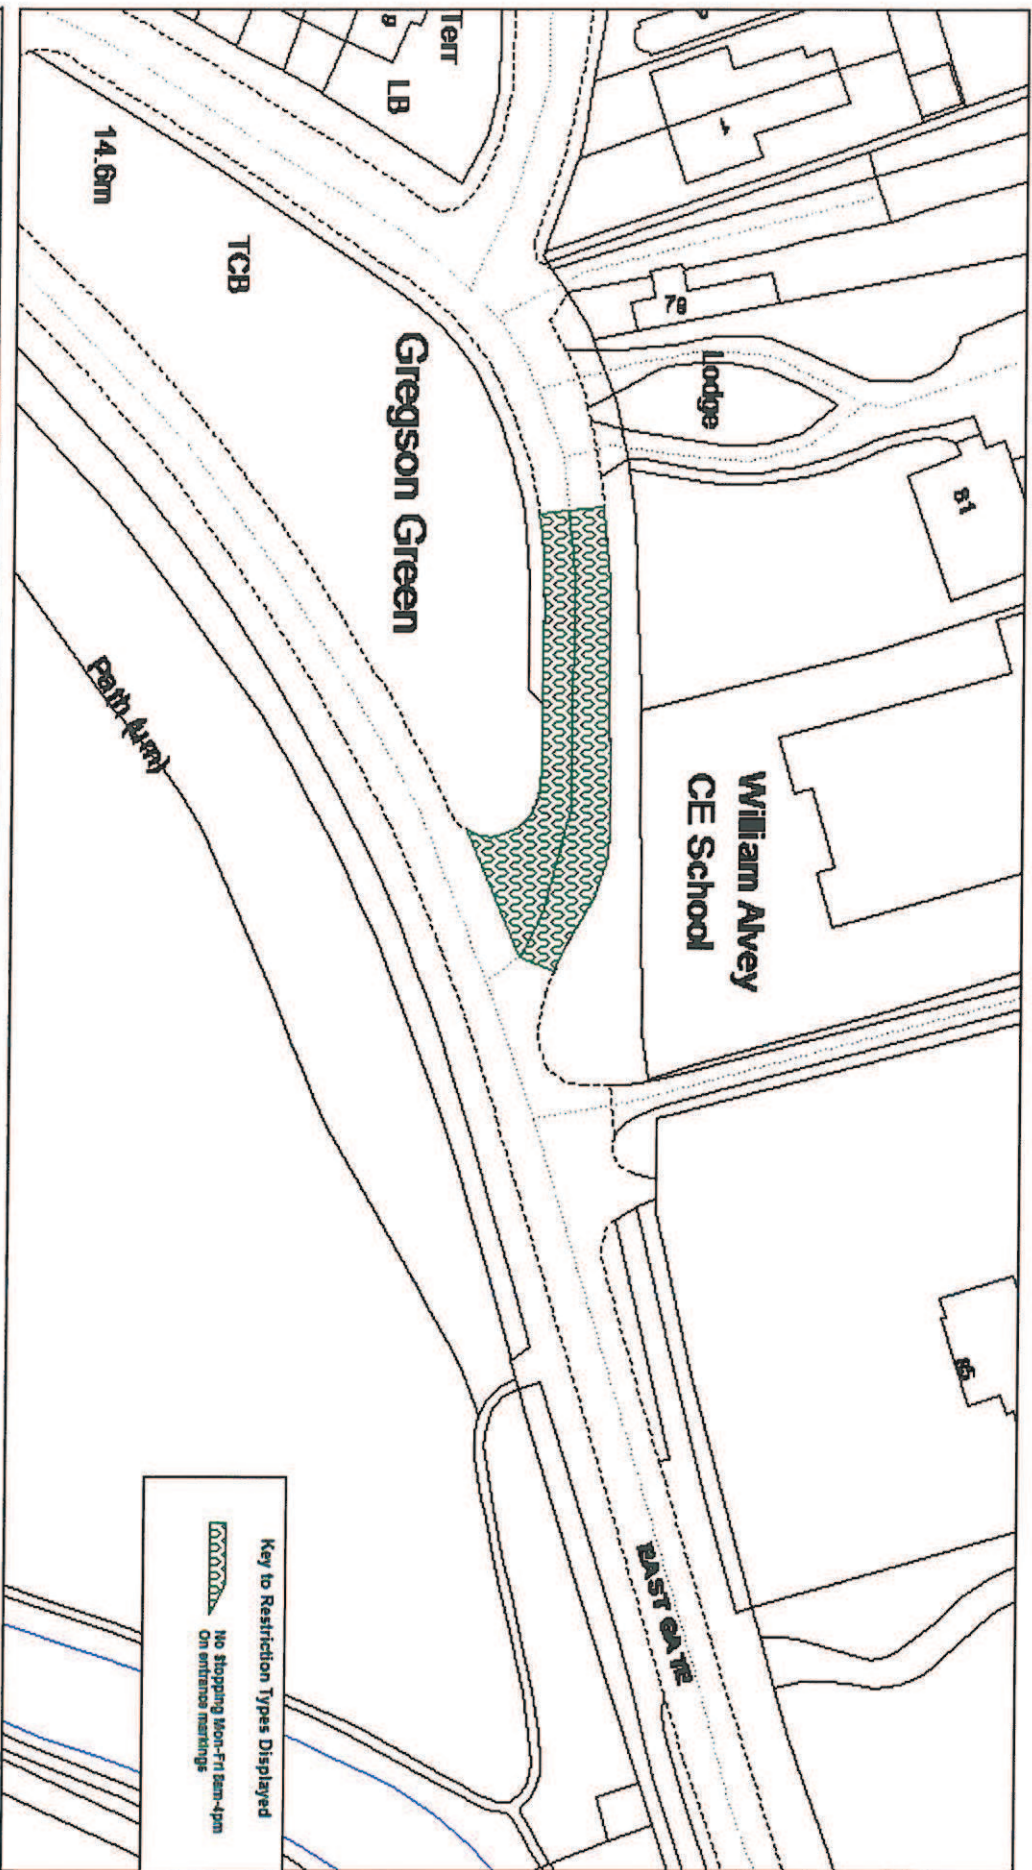

**Key to Restriction Types Displayed**


 No stopping Mon-Fri 8am-4pm  
On entrance markings



Sheffield - Eastgate


© Crown Copyright. All rights reserved.  
Lincolnshire County Council  
License No. 10003570 2017

SCALE	1 : 800
DATE	05/01/2017
DRAWINGS No.	F745 Experimental
DRAWN BY	TJF

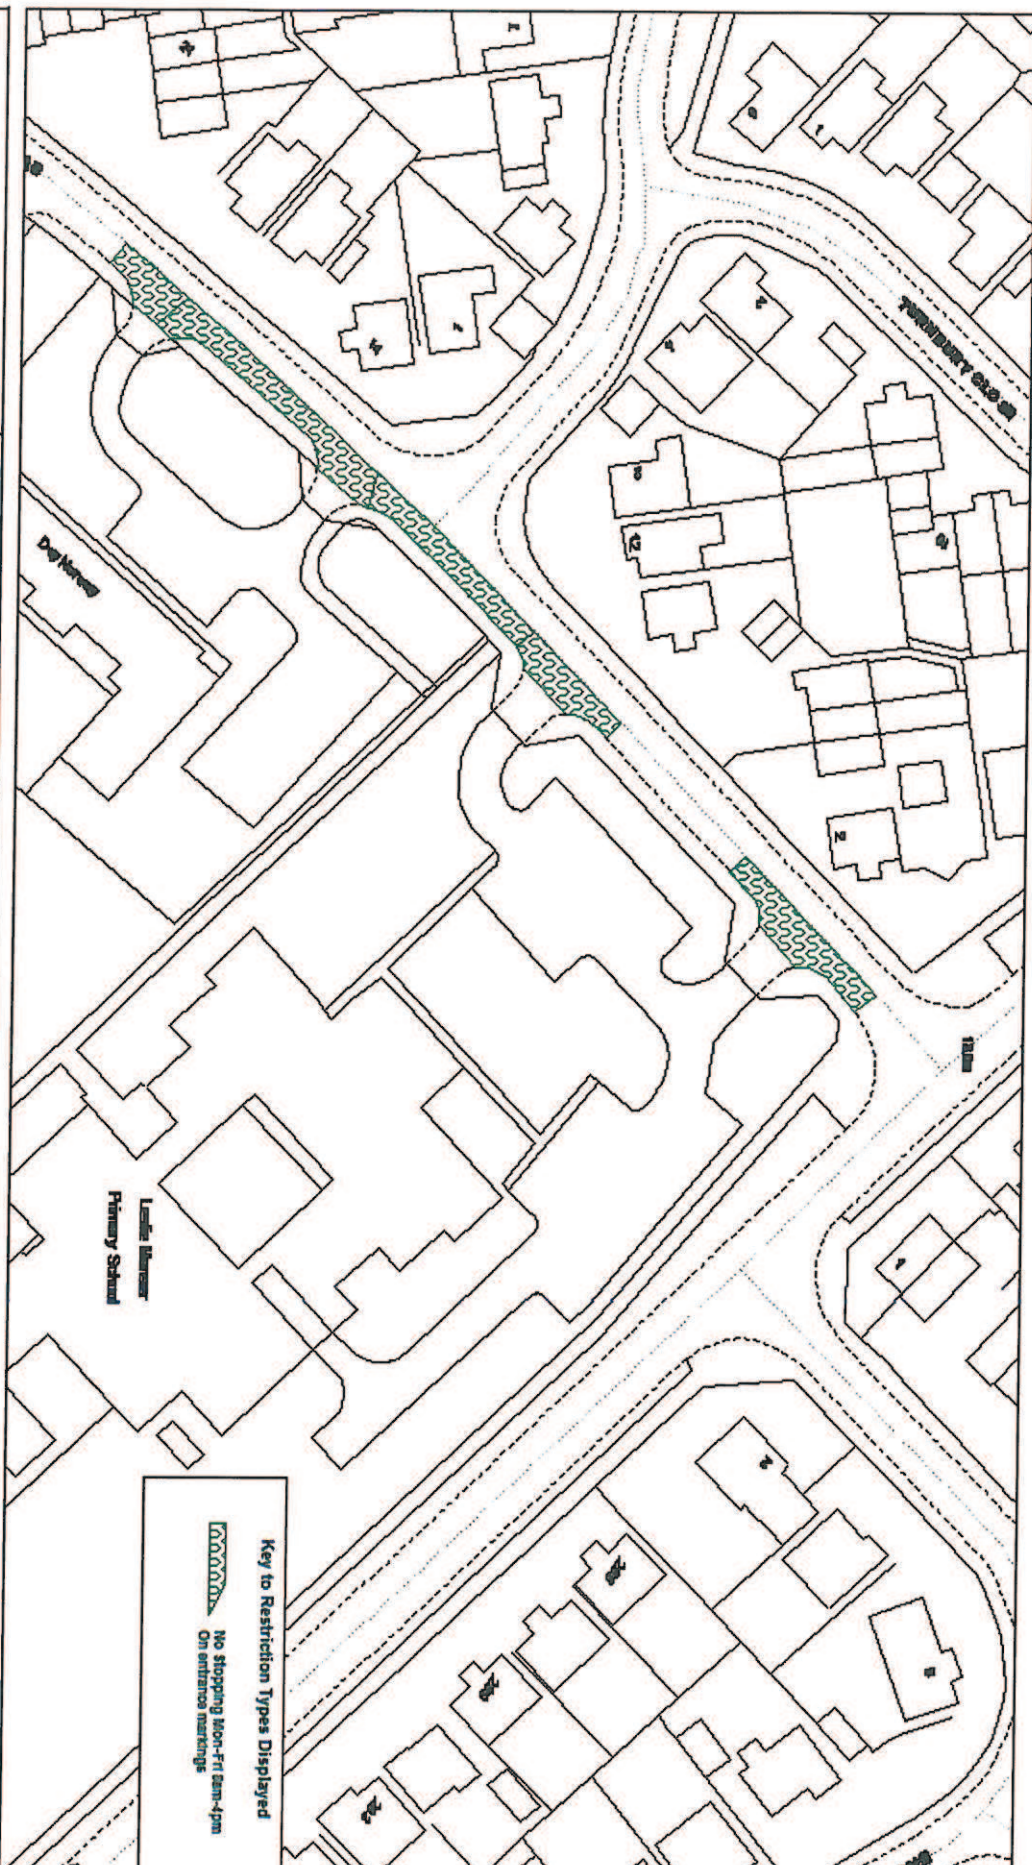

SCALE	1 : 8000
DATE	05/01/2017
DRAWINGS No.	F745 Experimental
DRAWN BY	TF



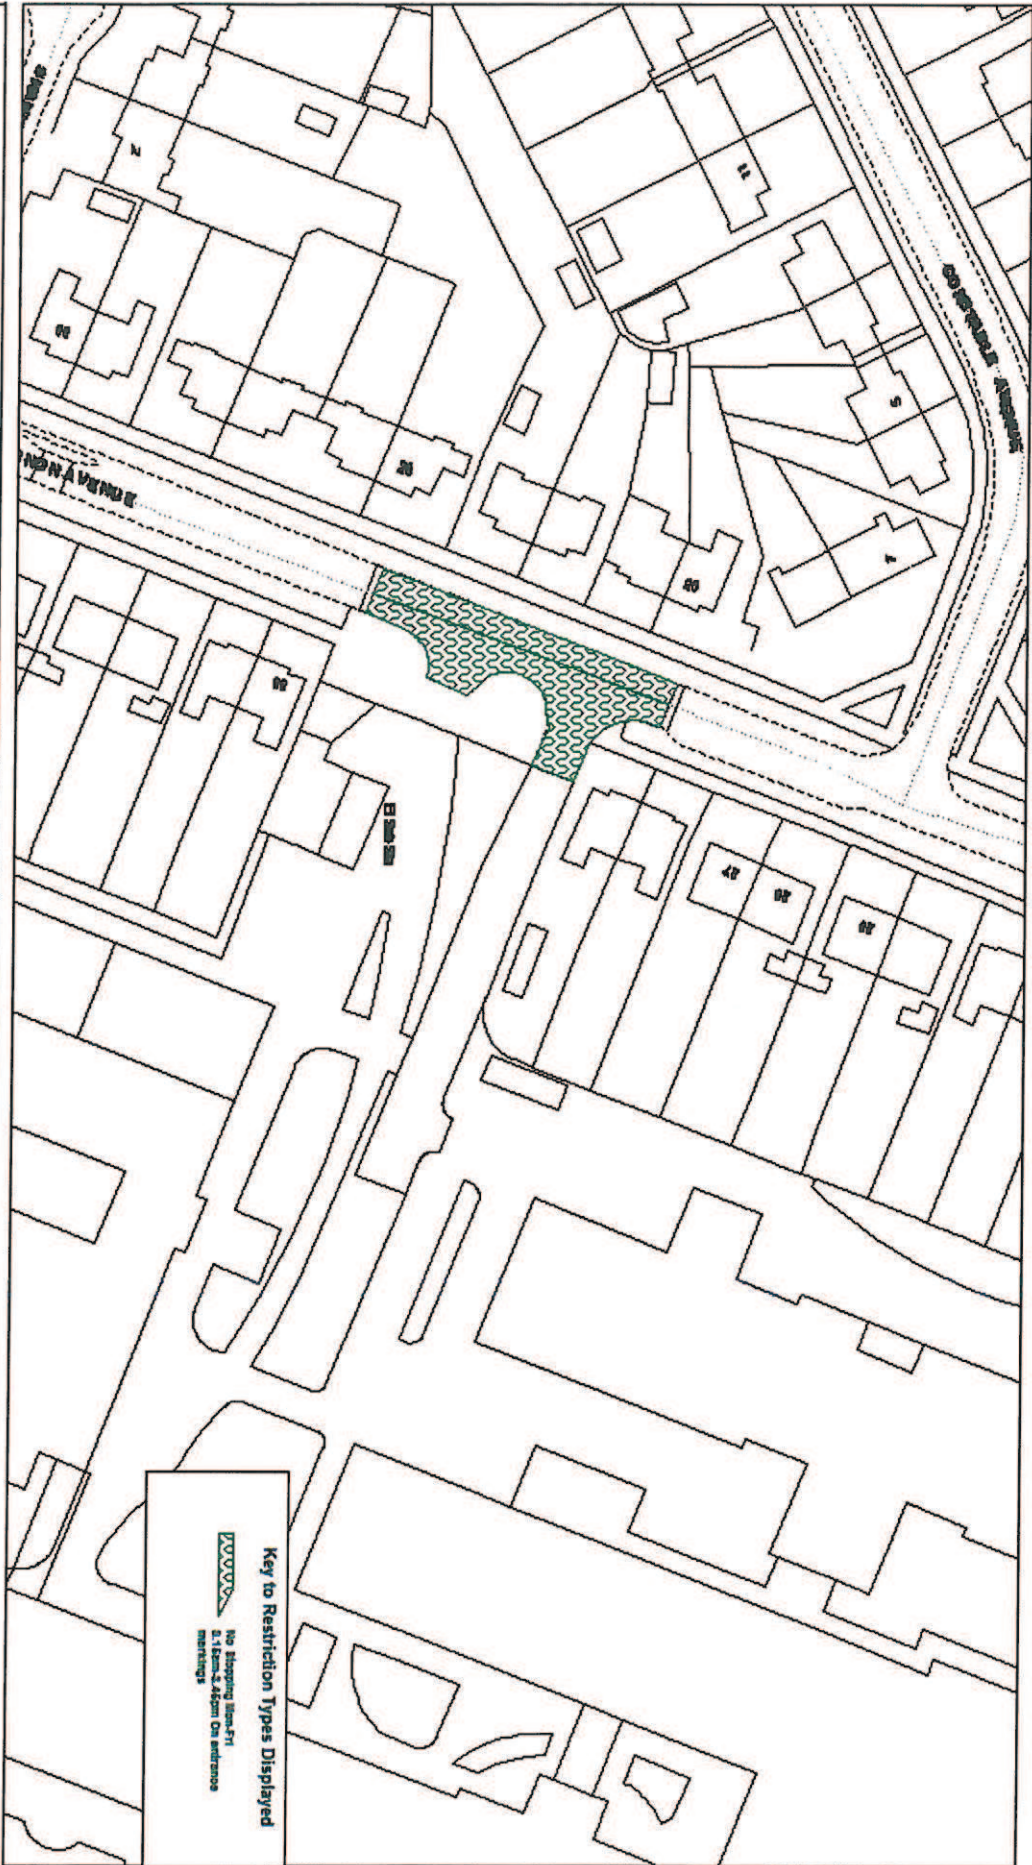

SCALE	1 : 800
DATE	05/01/2017
DRAWING No.	F745 Experimental
DRAWN BY	TF