



GT46/2/132

**ROAD TRAFFIC REGULATION ACT 1984 - SECTIONS 64 AND 65
AUTHORISATION OF TRAFFIC SIGNS AND SPECIAL DIRECTIONS**

The Secretary of State for Transport, in exercise of his powers under Sections 64 and 65 of the Road Traffic Regulation Act 1984 and of all other powers enabling him in that behalf, for the purpose of informing road users of conditions attached to the use of residents' parking places in Liverpool, hereby:-

1. authorises the placing at or within 5 metres of the sites marked with a green cross on the attached schedule of plans numbered GT46/2/132 (Pt1)-7 of a traffic sign consisting of a road marking (hereinafter referred to as "the authorised marking") conforming as to size, colour, and character with the vertical broken line and legend shown in diagram 1028.4 in Schedule 6 to the Traffic Signs Regulations 2002 (Part I to SI 2002/3113, "the 2002 Regulations"), save that the legend shall read "RESIDENTS PARKING" as indicated schematically on the attached drawing numbered GT46/2/132 (Pt1)-8; and
2. directs that, notwithstanding the provisions of Direction 24 of the Traffic Signs General Directions 2002 (Part II to SI 2002/3113), the road marking shown in diagram 1028.4 in Schedule 6 to the 2002 Regulations need not be used in conjunction with the sign shown in diagram 660 in Schedule 2 to those Regulations when erected within the hatched roads on each schedule of plans; and
3. directs that it is a condition of this authorisation that the authorised marking shall only be laid to indicate the effect of a corresponding Traffic Regulation Order; and



GT46/2/132

4. directs, without prejudice to any statutory provision to the like effect, that it is a condition of this authorisation that the laying of the authorised marking at or near the said sites shall continue to have effect only until such day as may be appointed by one month's notice given by the Secretary of State in writing to the traffic authority for the removal or alteration of the authorised marking and on that day the said authorisation shall, without prejudice to the giving of any further authorisation or direction, cease to have effect.


The provisions of Regulations 12 and 31 of the 2002 Regulations shall apply to the authorised marking in the same manner as they apply to the road marking shown in diagram 1028.4 in Schedule 6 to those Regulations.


Dated 25 March.....2004

Signed by authority of the Secretary of State

Wenyon.....

A Grade 7 official of the Department for Transport

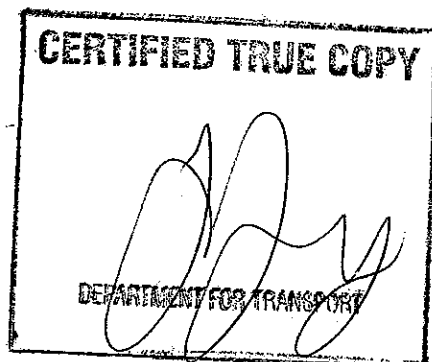


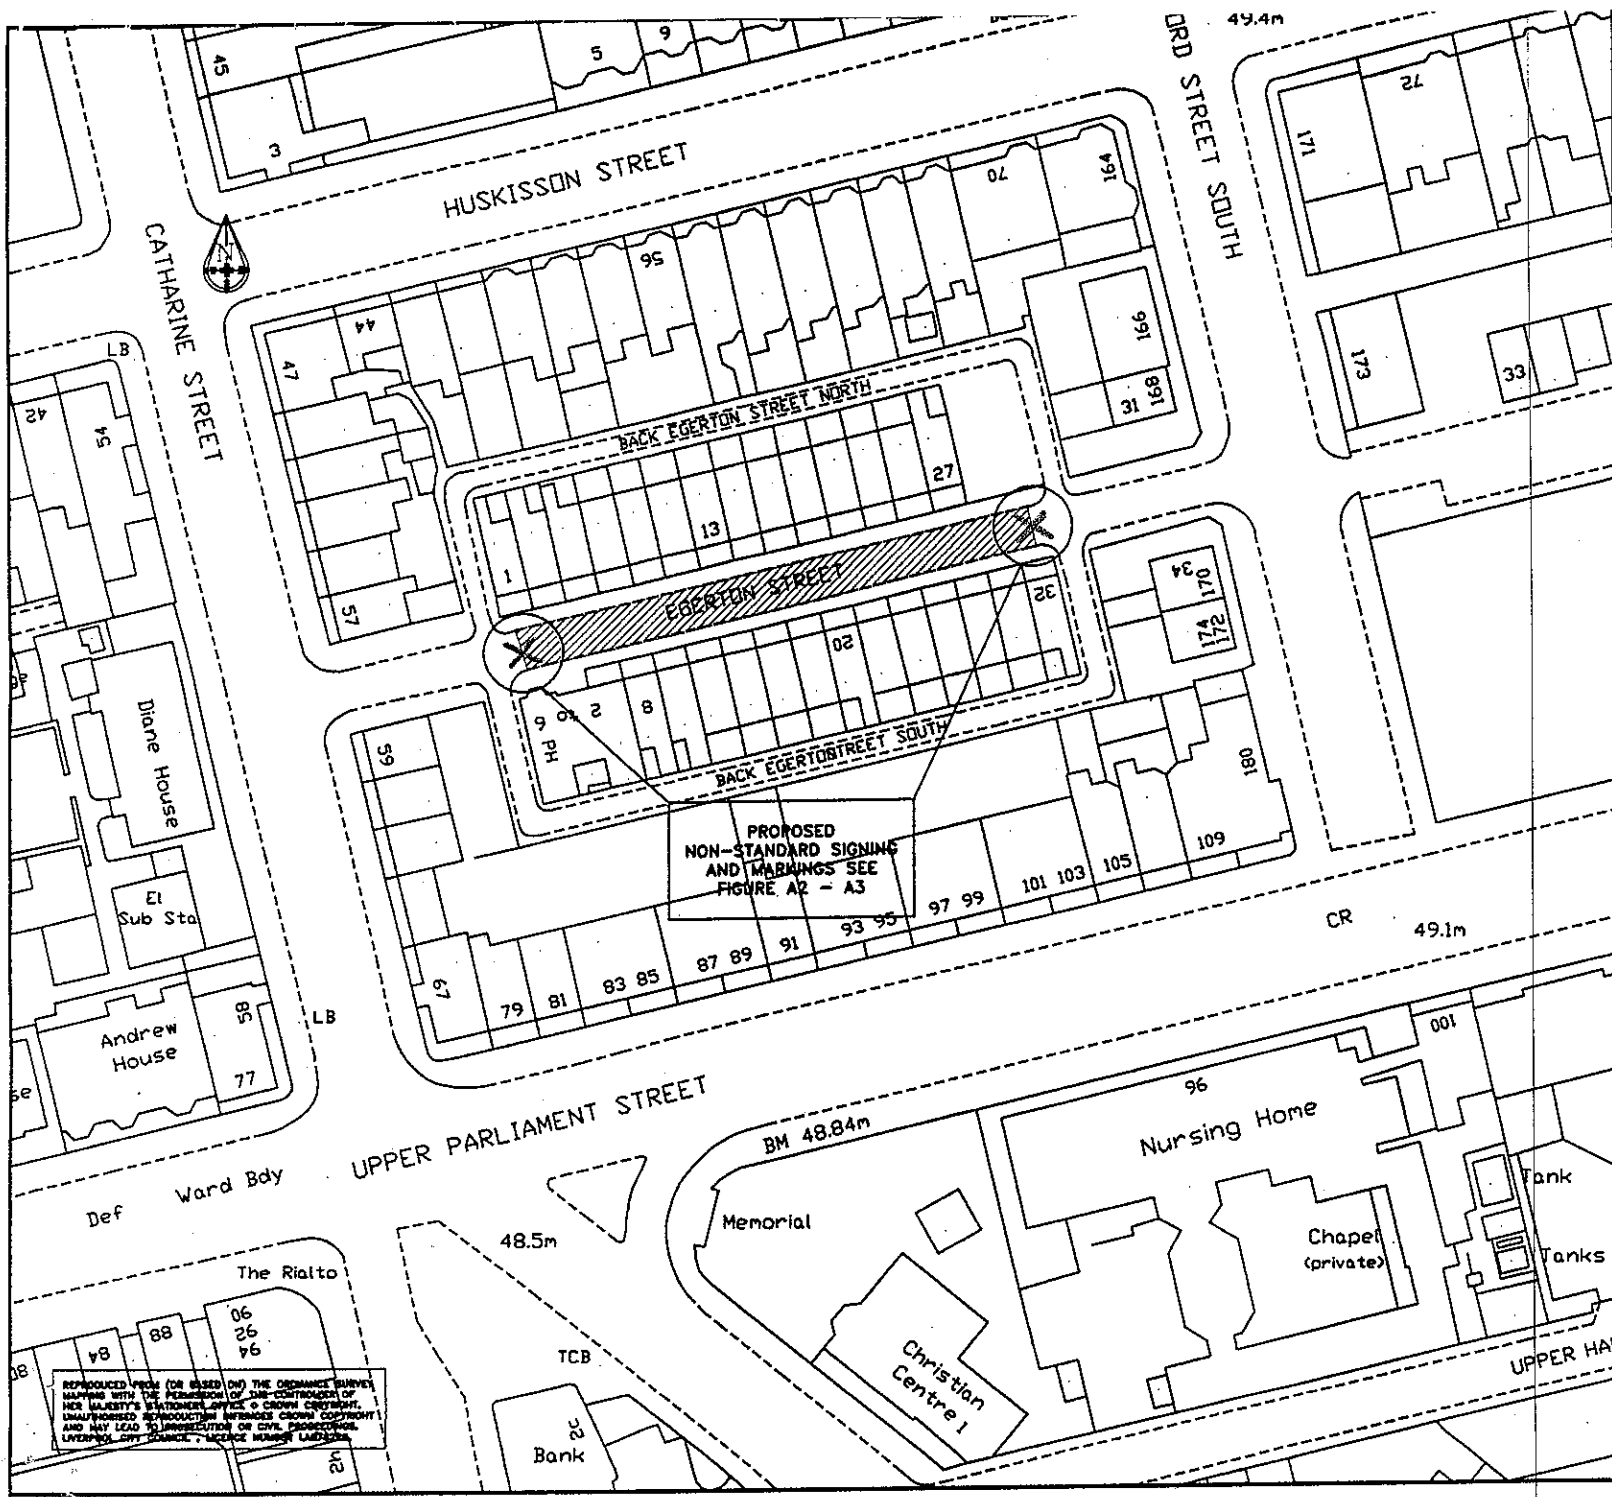




PROPOSED
NON-STANDARD SIGNING
AND MARKINGS SEE
FIGURE A2 - A3


Ref.	Notes	by	date
	PROPOSED PERMIT PARKING AREA		
Department for Transport Dated 26 March 2004 No. 2116/132 (P1) - 7			
Rev.	Addition/Amendment	By	Date
	The City of Liverpool Regeneration Design Consultancy PO Box 88 Municipal Building Dale Street Liverpool L69 2DH Telephone 0151 233 3000 Fax 0151 225 4080 Martin Hutchinson BEng, CEng, FICE, MIMgt Acting Divisional Manager, Design Consultancy		
Drawing Status PRELIMINARY		Cad Ref. S://1179-12-04-A Scale 1:1000 Dwg Register 1	
Title FIGURE A1 EGERTON ST PPA			
Initial	Survey	Drawn by	Designed
SM	SM	LMc	SM
Date	04/02	06/02	06/02
Drawing Number	DC/TP/1179/1179-12-04-A	Checked	Approved
		JB	ST
		09/02	09/02
		Rev	

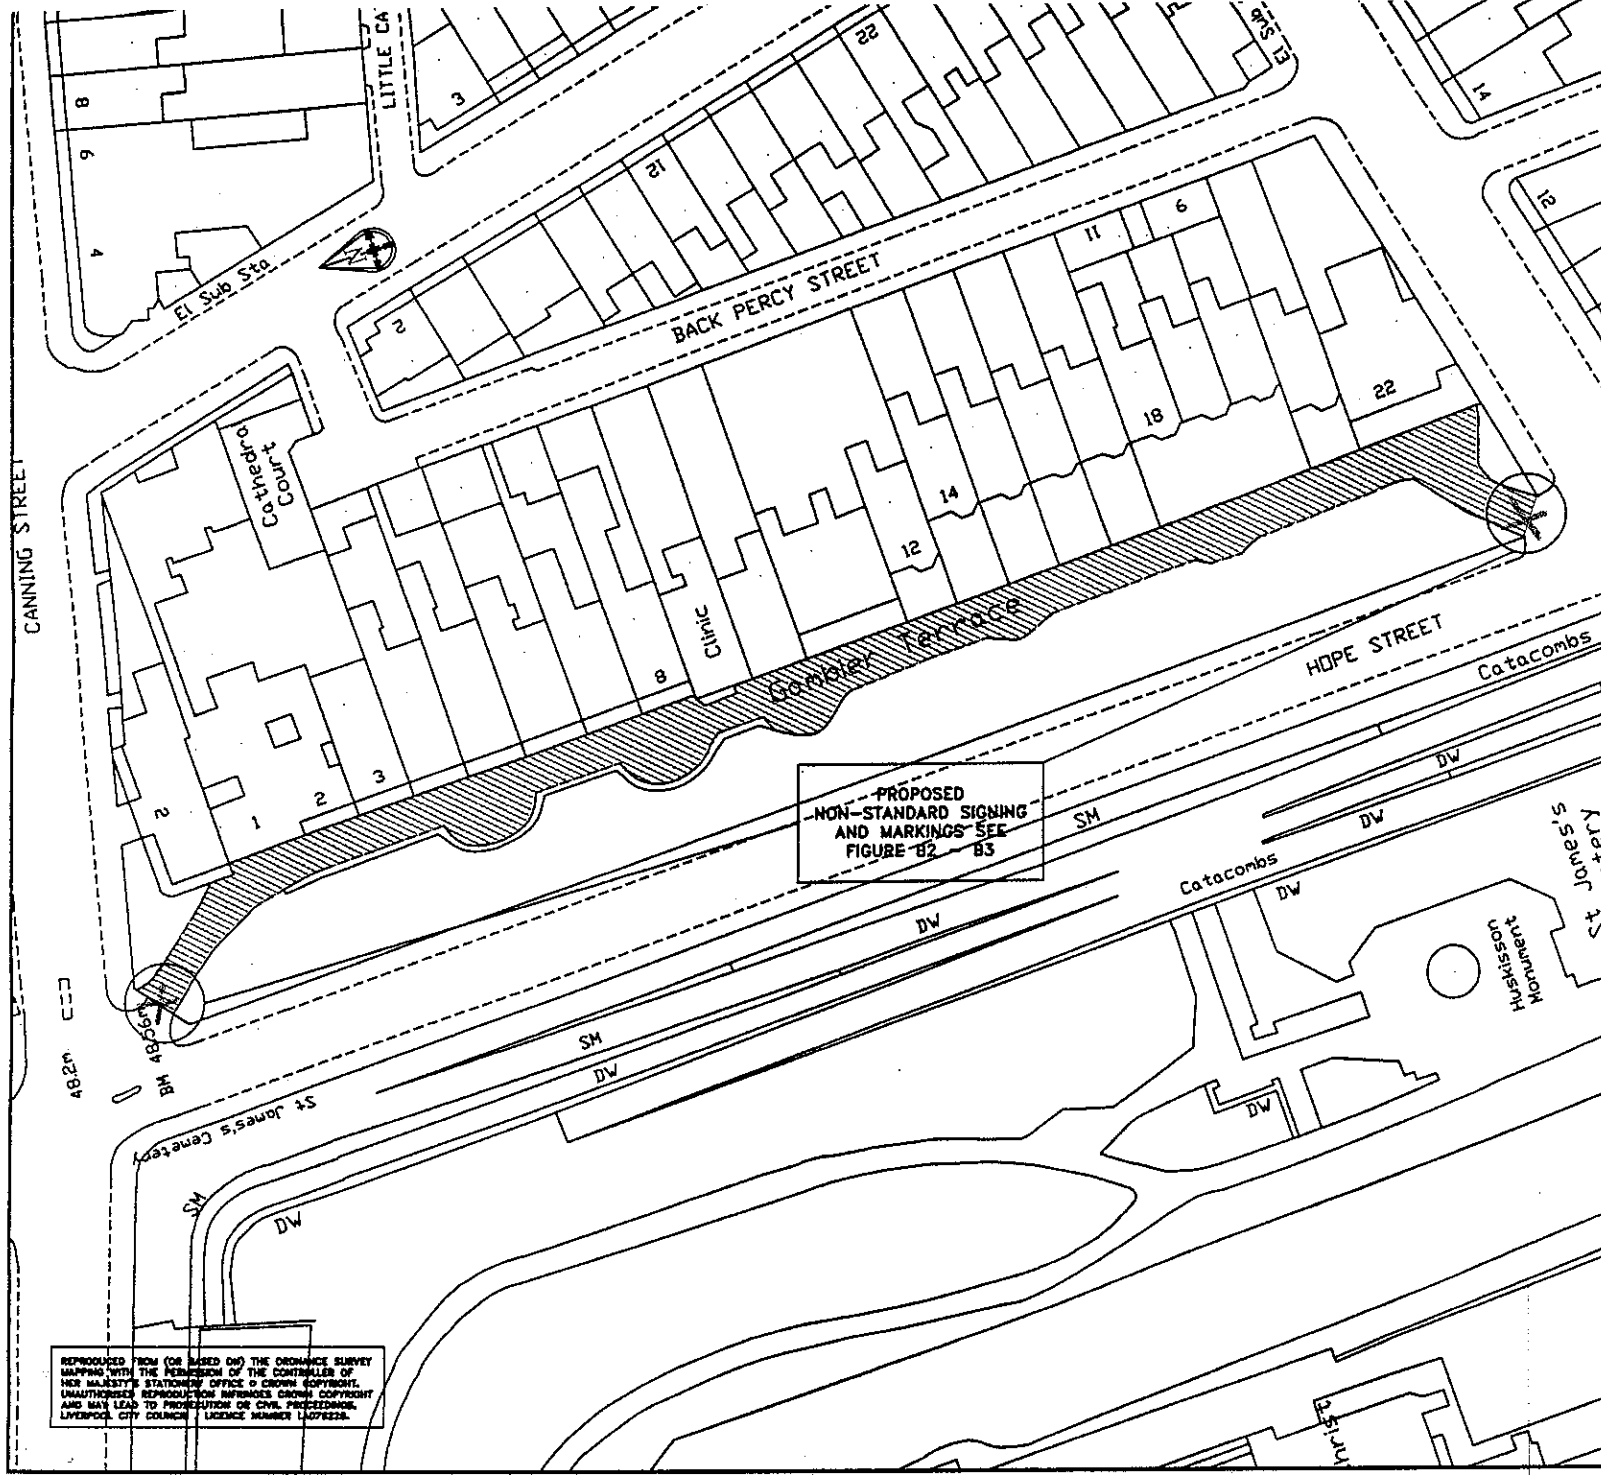REPRODUCED FROM (OR BASED ON) THE ORIGINAL SURVEY DRAWING WITH THE PERMISSION OF THE CONTROLLER OF HER MAJESTY'S STATIONERY OFFICE © CROWN COPYRIGHT. UNAUTHORISED REPRODUCTION INFRINGES CROWN COPYRIGHT AND MAY LEAD TO PROSECUTION OR CIVIL PROCEEDINGS. LIVERPOOL CITY COUNCIL - DESIGN NUMBER 1179/12-04-A



NOTES	 PROPOSED PERMIT PARKING AREA	
Department for Transport	Date No. 5756/12/132(24-1)-7	
Rev.	Addition/Amendment	By Date
 The City of Liverpool Regeneration		
 Design Consultancy PO Box 88 Municipal Building Dale Street Liverpool L69 2DH Telephone 0151 233 3000 Fax 0151 225 4080		
Martin Hutchinson BEng, CEng, FICE, MIMfg Acting Divisional Manager, Design Consultancy		
Drawing Status	Cad Ref. S:///1179-12-04-B	
PRELIMINARY	Scale 1:1000	QA4
Dwg Register		
Title		
FIGURE B1		
GAMBIER TERRACE PPA		
Survey	Drawn by	Designed
Initial S.M	LMc	S.M
Date 04/02	06/02	06/02
		09/02
Drawing Number	DC/TP/1179/1179-12-04-B	Rev

REPRODUCED FROM (OR BASED ON) THE ORDNANCE SURVEY MAPPING WITH THE PERMISSION OF THE CONTROLLER OF HER MAJESTY'S STATIONERY OFFICE © CROWN COPYRIGHT. UNAUTHORISED REPRODUCTION INFRINGES CROWN COPYRIGHT AND MAY LEAD TO PROSECUTION OR CIVIL PROCEEDINGS. LIVERPOOL CITY COUNCIL LICENCE NUMBER 140722A.

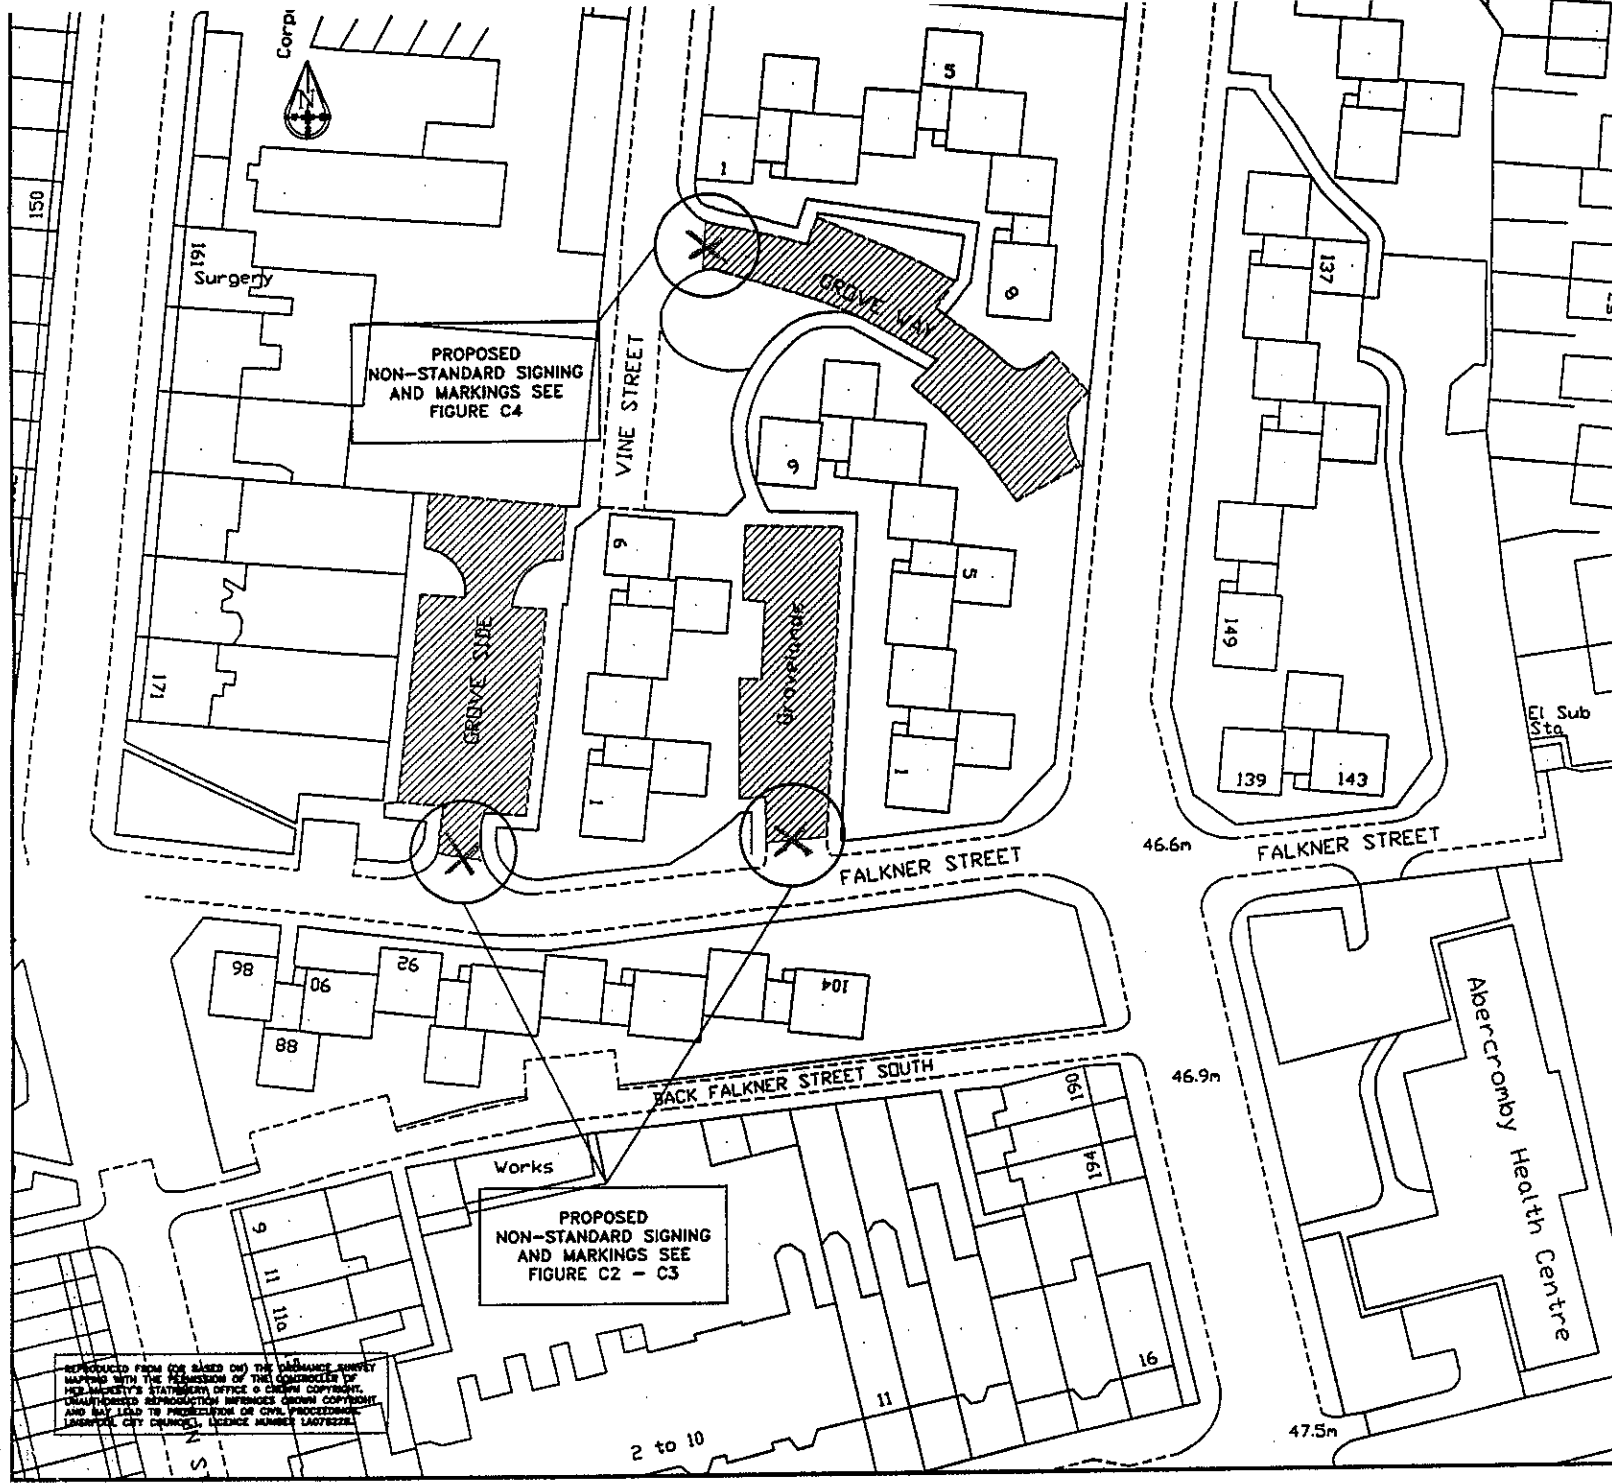

PROPOSED PERMIT PARKING AREA

Department for Transport

Date 9/10/06

No. 1132 (P+1) - 7

Rev.	Addition/Amendment	By	Date
------	--------------------	----	------

The City of Liverpool
Regeneration

Design Consultancy
 PO Box 88 Municipal Building
 Dale Street Liverpool L69 2DH
 Telephone 0151 233 3000
 Fax 0151 225 4080

ES 38931


Martin Hutchinson BEng, CEng, FICE, MIMgt
 Acting Divisional Manager, Design Consultancy

Drawing Status	Cad Ref. s://1179-12-04-C
PRELIMINARY	Scale 1:1000
	Dwg Register

Title FIGURE C1 GROVELANDS / GROVE WAY
GROVE SIDE AND FALKNER ST PPA

Survey	Drawn by	Designed	Checked	Approved
Initial S.M	I.Mc	S.M	J.B	S.T
Date 04/06	06/02	06/02	09/02	06/02
Drawing Number	DC/TP/1179/1179-12-04-C			Rev

REPRODUCED FROM (OR BASED ON) THE PLANNING SURVEY MAPS WITH THE PERMISSION OF THE COMPTROLLER OF HER MAJESTY'S STATISTICAL OFFICE © CROWN COPYRIGHT. UNAUTHORIZED REPRODUCTION INFRINGES CROWN COPYRIGHT AND MAY LEAD TO PROSECUTION OR CIVIL PROCEEDINGS. LIVERPOOL CITY COUNCIL, LICENSE NUMBER LA070221

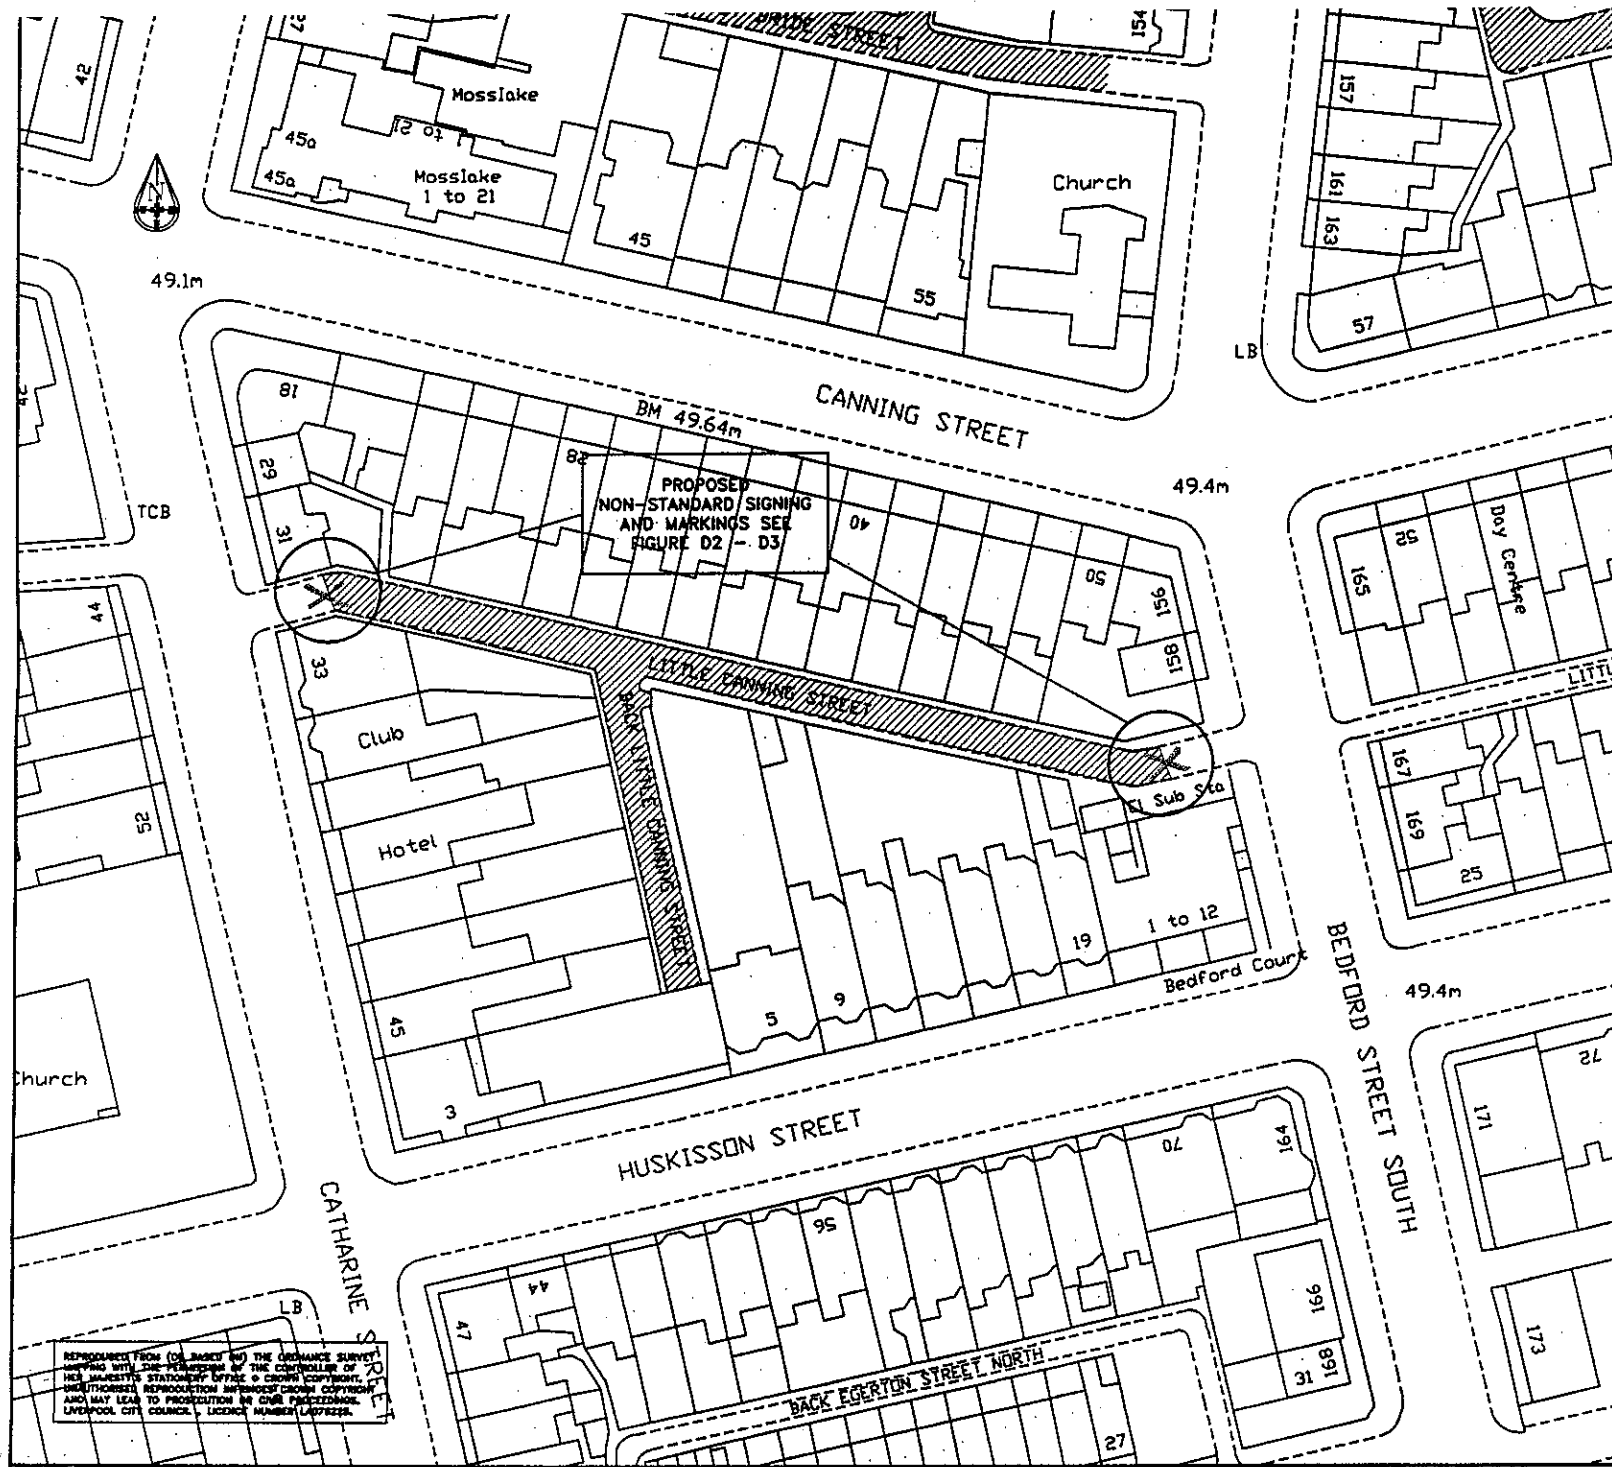

PROPOSED PERMIT
PARKING AREA

Department for Transport

Date No. 9/146/2/132(1)-7.

Rev.	Addition/Amendment	By	Date
------	--------------------	----	------



The City of Liverpool
Regeneration



Design Consultancy

PO Box 88 Municipal Building
Dale Street Liverpool L69 2DH
Telephone 0151 233 3000
Fax 0151 225 4080



Martin Hutchinson BEng, CEng, FICE, MIMgt
Acting Divisional Manager, Design Consultancy

Drawing Status	Cad Ref. S://1179-12-04-D
PRELIMINARY	Scale 1:1000 0A4
	Dwg Register

Title FIGURE D1
LITTLE CANNING ST PPA

	Survey	Drawn by	Designed	Checked	Approved
Initial	S.M	I.Mc	S.M	J.B	S.T
Date	04/02	06/02	06/02	09/02	09/02
Drawing Number	DC/TP/1179/1179-12-04-D				Rev

REPRODUCED FROM OS MAPS BY THE GEORGE SURVEY
SHIPPING WITH THE PERMISSION OF THE CONTROLLER OF
HER MAJESTY'S STATIONERY OFFICE & CROWN COPYRIGHT.
UNAUTHORIZED REPRODUCTION IN ANY FORM OR BY ANY
MEANS MAY LEAD TO PROSECUTION IN CIVIL OR CRIMINAL
LAW. LIVERPOOL CITY COUNCIL. LICENSE NUMBER L122222.

HOPE STREET

CY STREET

CATHARINE STREET

PROPOSED PERMIT
PARKING AREA

Department for Transport

Date
No. 57546/12/132 (P41) - 7

PROPOSED
NON-STANDARD SIGNING
AND MARKINGS - SEE
FIGURE E2

PARLIAMENT PLACE

PEEL PLACE

BACK MUSKISSON STREET

BIRLEY COURT

Harpe th St


MAHON COURT


Def Ward

47.5m

46.3m

REPRODUCED FROM OS BASED BY THE ORDNANCE SURVEY
MAPPING WITH THE PERMISSION OF THE CONTROLLER OF
HER MAJESTY'S STATIONERY OFFICE © CROWN COPYRIGHT.
UNAUTHORISED REPRODUCTION IN WHOLE OR IN PART
MAY BE A CRIME UNDER THE COPYRIGHT, DESIGNS AND
PATENTS ACT 1988 AND MAY LEAD TO PROSECUTION OR CIVIL PROCEEDINGS.
LIVERPOOL CITY COUNCIL, LICENCE NUMBER LA75222.

Rev.	Addition/Amendment	By	Date
 The City of Liverpool Regeneration			
Design Consultancy PO Box 88 Municipal Building Dale Street Liverpool L69 2DH Telephone 0151 233 3000 Fax 0151 225 4080 Martin Hutchinson BEng, CEng, FICE, MIMgt Acting Divisional Manager, Design Consultancy			
Drawing Status		Cad Ref. S://1179-12-04-E	
PRELIMINARY		Scale	1:1000
		Dwg Register	
Title			
FIGURE E1 MAHON COURT PPA			
Initial	Survey	Drawn by	Designed
S.M	S.M	I.Mc	S.M
Date	04/02	06/02	06/02
			09/02
			09/02
Drawing Number			Rev
DC/TP/1179/1179-12-04-E			

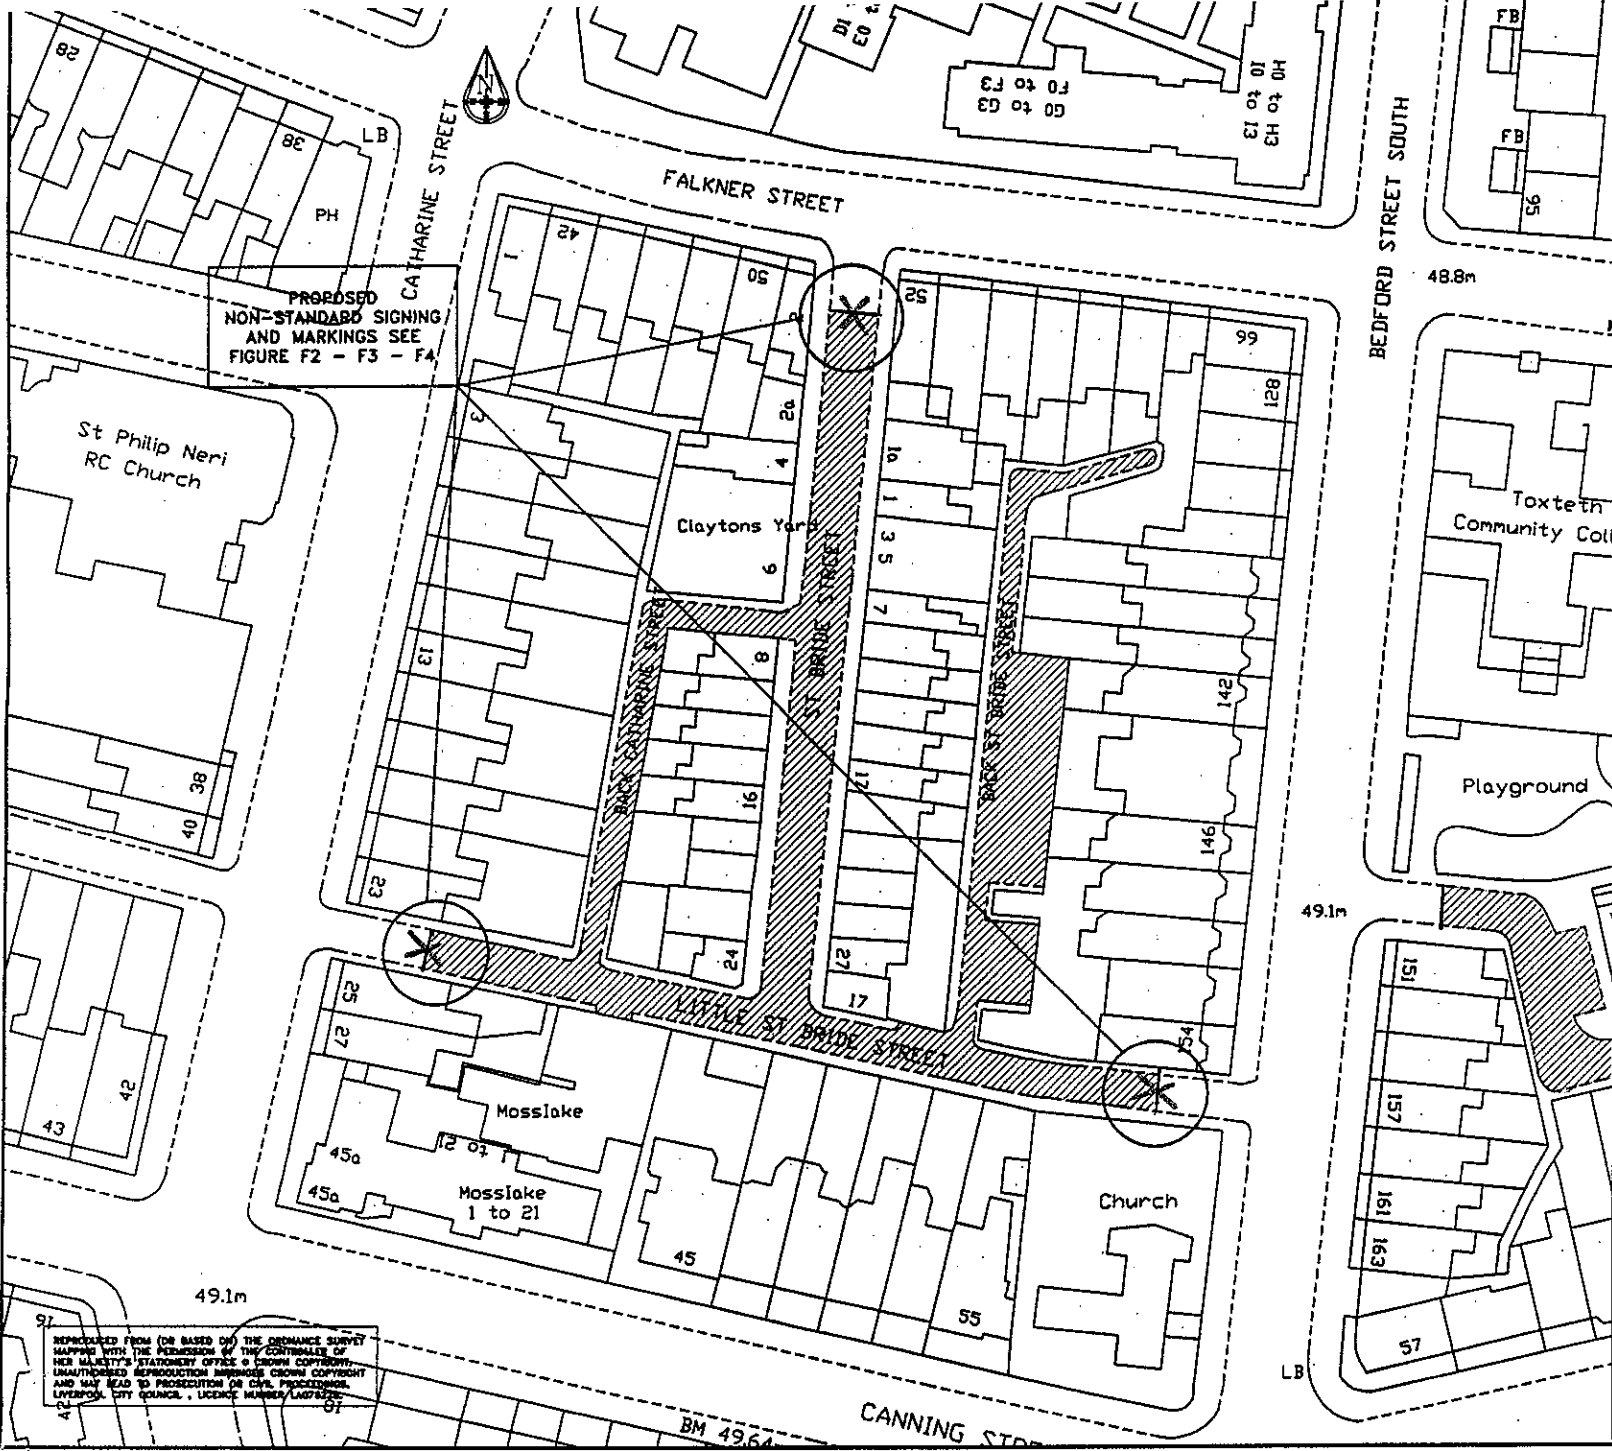


PROPOSED
NON-STANDARD SIGNING/
AND MARKINGS SEE
FIGURE F2 - F3 - F4

 PROPOSED PERMIT
PARKING AREA

Department for Transport
Date No. 5106/2/132(F1) = 7

Rev. Addition/Amendment By Date

 The City of Liverpool
Regeneration


Design Consultancy
PO Box 88 Municipal Building
Date Street Liverpool L69 2DH
Telephone 0151 233 3000
Fax 0151 225 4080
Martin Hutchinson Eng, CEng, FICE, MIMgt
Acting Divisional Manager, Design Consultancy

Drawing Status PRELIMINARY
Scale 1:1000
Dwg Register
Cad Ref. s:///1179-12-04-F

Title FIGURE F1
LITTLE ST BRIDE STREET PPA

Initial	Survey	Drawn by	Designed	Checked	Approved
S.M	S.M	I.Mc	S.M	J.B	S.T
Date	04/02	06/02	06/02	09/02	09/02
Drawing Number	DC/TP/1179/1179-12-04-F				Rev

REPRODUCED FROM (OR BASED ON) THE ORDNANCE SURVEY
MAPS WITH THE PERMISSION OF THE CONTROLLER OF
HER MAJESTY'S STATIONERY OFFICE. © CROWN COPYRIGHT
UNAUTHORISED REPRODUCTION INFRINGES CROWN COPYRIGHT
AND MAY LEAD TO PROSECUTION OR CIVIL PROCEEDINGS.
LIVERPOOL CITY COUNCIL - LICENSE NUMBER 14272/02

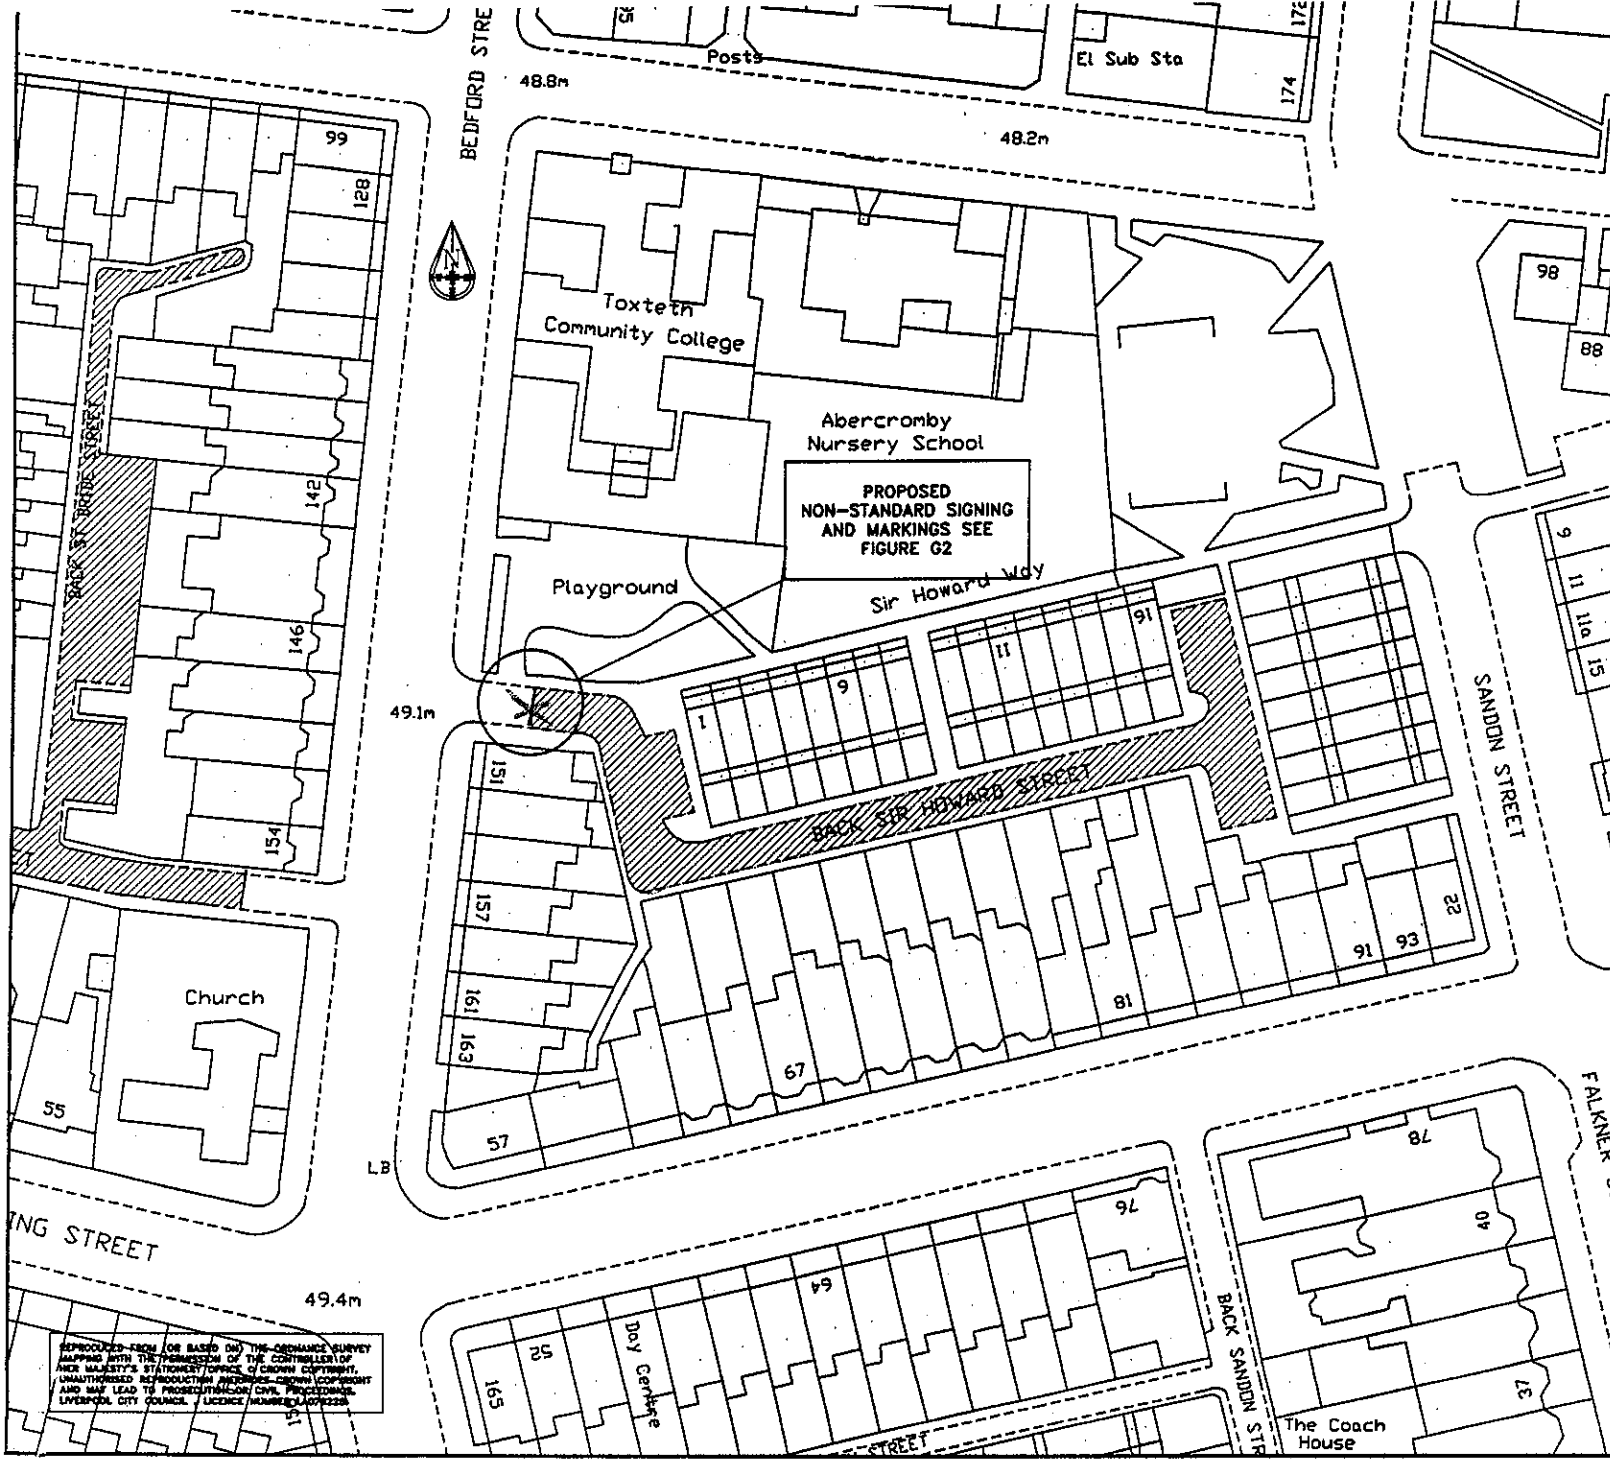

PROPOSED PERMIT PARKING AREA

Department for Transport

Date 26 March 2004
 No. 57562/2/1132 (P1) - 7

Rev. Addition/Amendment By Date

The City of Liverpool
 Regeneration

Design Consultancy
 PO Box 88 Municipal Building
 Dale Street Liverpool L69 2DH
 Telephone 0151 233 3000
 Fax 0151 223 4080


Martin Hutchinson BEng, CEng, FICE, MIMgt
 Acting Divisional Manager, Design Consultancy

Drawing Status: PRELIMINARY
 Scale: 1:1000
 Cad Ref: S///1179-12-04-G
 Dwg Register: 044

Title: FIGURE G1
 BACK SIR HOWARD ST PPA

Initial	Survey	Drawn by	Designed	Checked	Approved
	S.M	T.Mc	S.M	J.B	S.T
Date	04/02	06/02	06/02	09/02	09/02
Drawing Number	DC/TP/1179/1179-12-04-G				Rev

REPRODUCED FROM OR BASED ON THE ORDNANCE SURVEY MAPS AND WITH THE PERMISSION OF THE CONTROLLER OF HER MAJESTY'S STATIONERY OFFICE OF CROWN COPYRIGHT. UNAUTHORISED REPRODUCTION PROHIBITED. EQUIPMENT AND MAY LEAD TO PROSECUTION FOR CIVIL OFFENCES. LIVERPOOL CITY COUNCIL. LICENCE NUMBER: 0070228

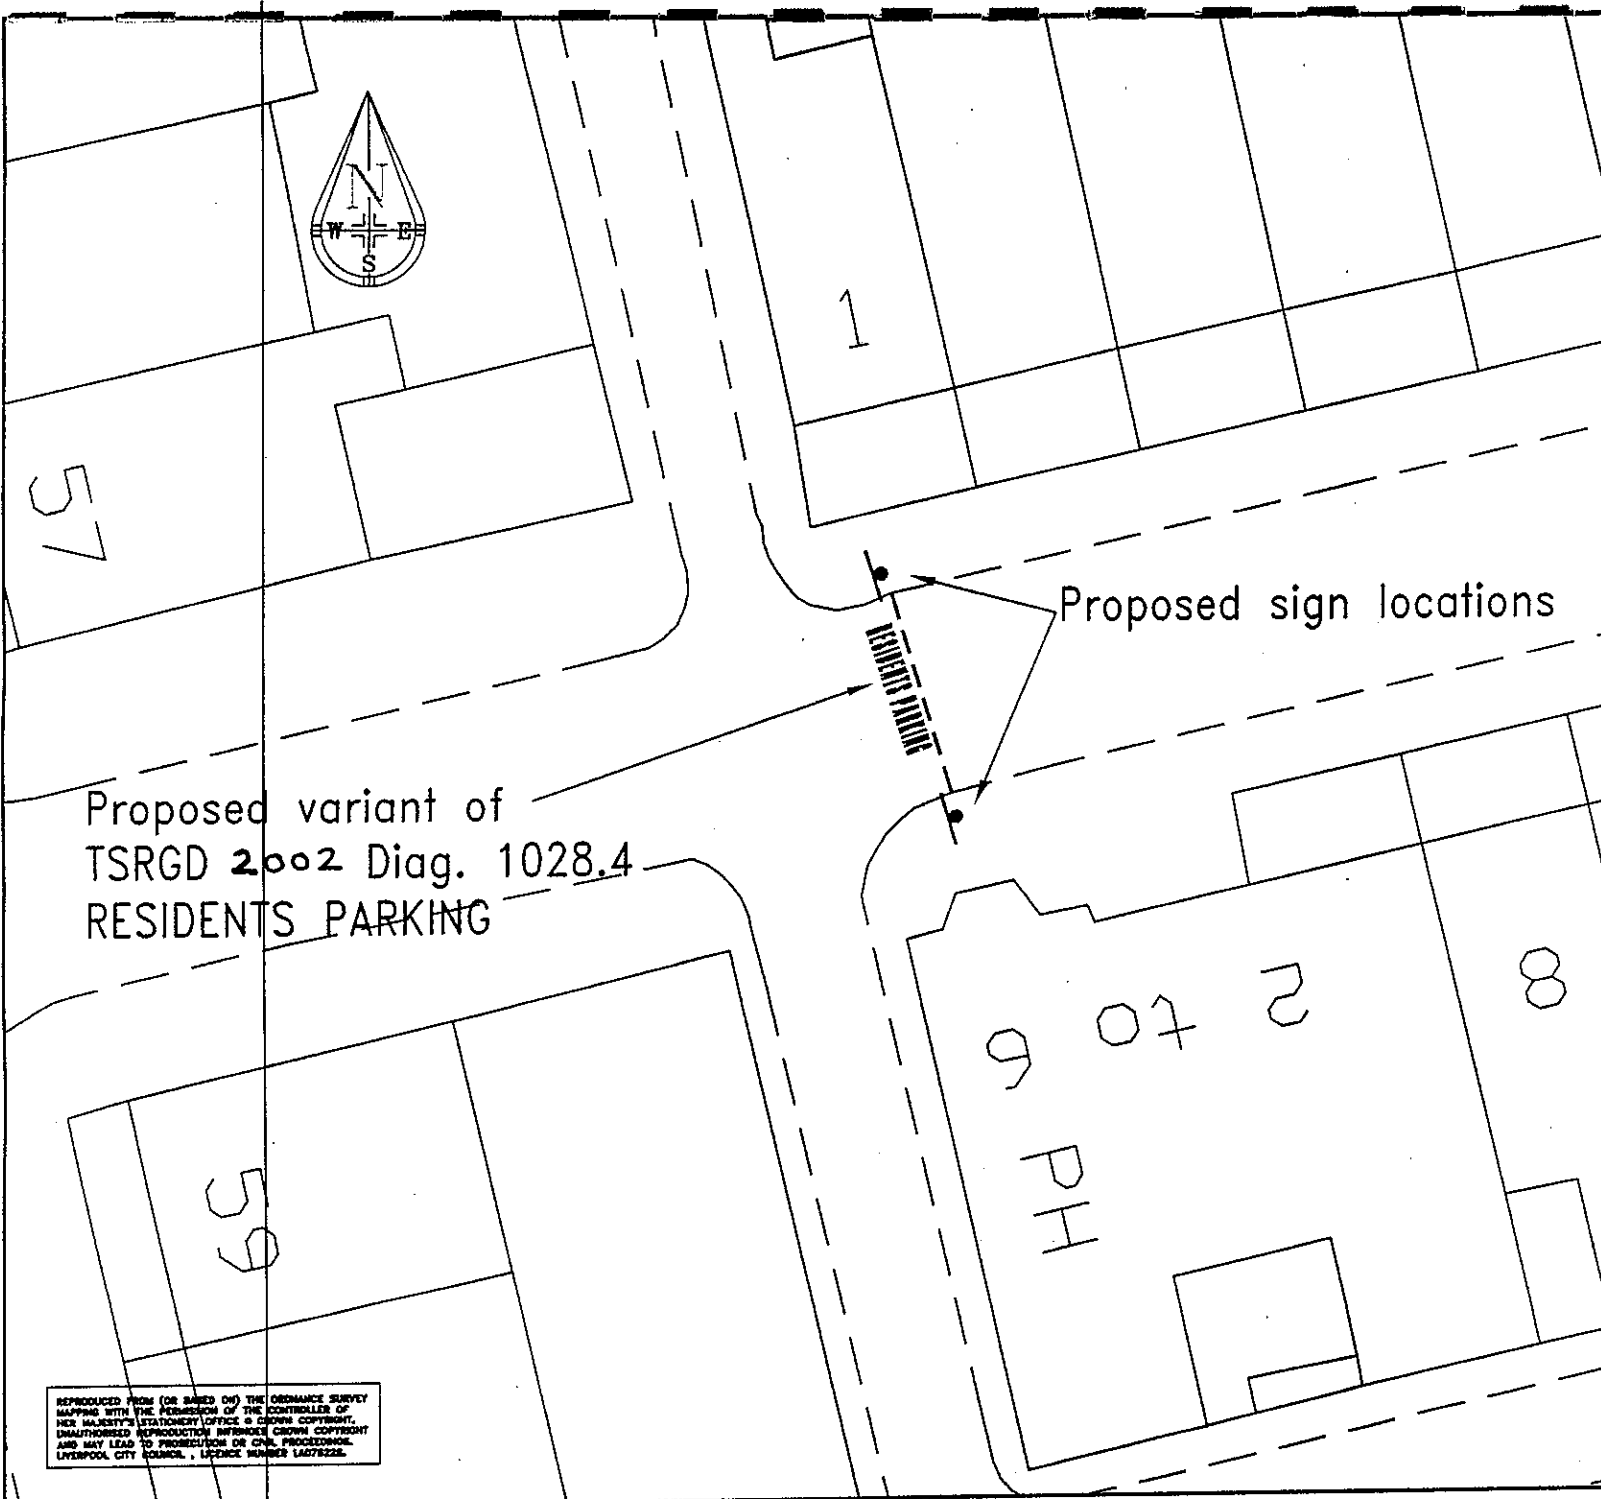

Rev.	Notes	By	Date

Department for Transport

Date: _____


No. 4746/21132(A1)-8

Proposed variant of
TSRGD 2002 Diag. 1028.4
RESIDENTS PARKING

Proposed sign locations

MURKIN LANE


Rev.	Addition/Amendment	By	Date



**The City of Liverpool
Regeneration**

Design Consultancy

PO Box 88 Municipal Building
Dale Street Liverpool L69 2DH
Telephone 0151 223 3000
Fax 0151 225 4080

DIVISION OF PEOPLE  FS 28951

Martin Hutchinson BEng, CEng, FICE, MIMgt
Acting Divisional Manager, Design Consultancy

Drawing Status	Cad Ref. \approx //1179-12-04-A2
PRELIMINARY	Scale 1:200 0A4
	Dwg Register

Title					
FIGURE A2 EGERTON ST PPA					
Survey	Drawn by	Designed	Checked	Approved	
Initial S.M	I.Mc	S.M	J.B	S.T	
Date 04/02	06/02	06/02	09/02	09/02	
Drawing Number	DC/TP/1179/1179-12-04-A2				Rev

REPRODUCED FROM (OR BASED ON) THE ORDINANCE SURVEY MAPS AND WITH THE PERMISSION OF THE CONTROLLER OF HER MAJESTY'S STATIONERY OFFICE © CROWN COPYRIGHT. UNAUTHORISED REPRODUCTION INFRINGES CROWN COPYRIGHT AND MAY LEAD TO PROSECUTION OR CIVIL PROCEEDINGS. LIVERPOOL CITY COUNCIL, LICENSE NUMBER L407222.