



GT46/2/132

**ROAD TRAFFIC REGULATION ACT 1984 – SECTIONS 64 AND 65
AUTHORISATION OF TRAFFIC SIGN AND SPECIAL DIRECTIONS**

The Secretary of State for Transport, in exercise of her powers under Sections 64 and 65 of the Road Traffic Regulation Act 1984, and of all other powers enabling her in that behalf, for the purpose of informing road users of resident permit holder parking places in Whinmoor Road, Liverpool, hereby:-

1. authorises the erection at or within 5 metres of the sites indicated with a green cross on the attached plan numbered GT46/2/132(Pt7)-3 of a traffic sign (hereinafter referred to as "the authorised sign A") conforming as to size, colour and character with that shown on the attached drawing numbered NP 434, save that: (a) the days of the week, (b) the times of the day may be varied or omitted; and (c) the permit identifier may be varied or omitted as appropriate; and
2. authorises the erection at or within 5 metres of the sites indicated with a blue cross on the said plan of a traffic sign (hereinafter referred to as "the authorised sign B") conforming as to size, colour and character with that shown on the attached drawing numbered GT46/2/132(Pt7)-4; and
3. directs that the sign shown in diagram 660 or 660.3 in Schedule 2 to the Traffic Signs Regulations 2002 (Part I of SI 2002/3113, "the 2002 Regulations") may be erected in sufficient numbers to give adequate information to road users of waiting restrictions in force in the said areas; and



GT46/2/132

4. directs that, notwithstanding the provisions of Direction 24(1) of the Traffic Signs General Directions 2002 (Part II of SI 2002/3113), road markings to diagrams 1028.4, 1032 and 1033 in Schedule 6 to the 2002 Regulations need not be used in conjunction with the sign to diagram 660 or 660.3 in Schedule 2 to those Regulations in the said areas; and
5. directs that it is a condition of this authorisation that the authorised sign A and the authorised sign B may be placed only to indicate the effect of a corresponding Traffic Regulation Order; and
6. directs, without prejudice to any statutory provision to the like effect, that it is a condition of this authorisation that the of the authorised sign A and the authorised sign B at or near the said sites shall continue to have effect only until such day as may be appointed by one month's notice given by the Secretary of State in writing to the traffic authority for the removal or alteration of the authorised sign A and the authorised sign B and on that day the said authorisation shall, without prejudice to the giving of any further authorisation or direction, cease to have effect.

The provisions of Regulations 12, 18 and 19 of the 2002 Regulations shall apply to the authorised sign A in the same manner as they apply to the sign shown in diagram 663 in Schedule 2 to those Regulations.



GT46/2/132


The provisions of Regulations 12, 18 and 19 of the 2002 Regulations shall apply to the authorised sign B in the same manner as they apply to the sign shown in diagram 664 in Schedule 2 to those Regulations.

Dated 26th April2010


Signed by authority of the Secretary of State

G. S. Hanson

A Grade 7 Official of the Department for Transport

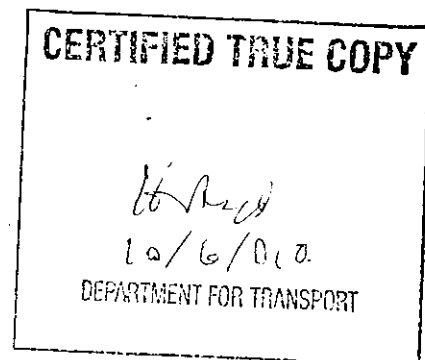


PPA zone entry sign to Diag.
No. 660v. Refer to Drg. No.
TRO/WR/PPA/SA_1

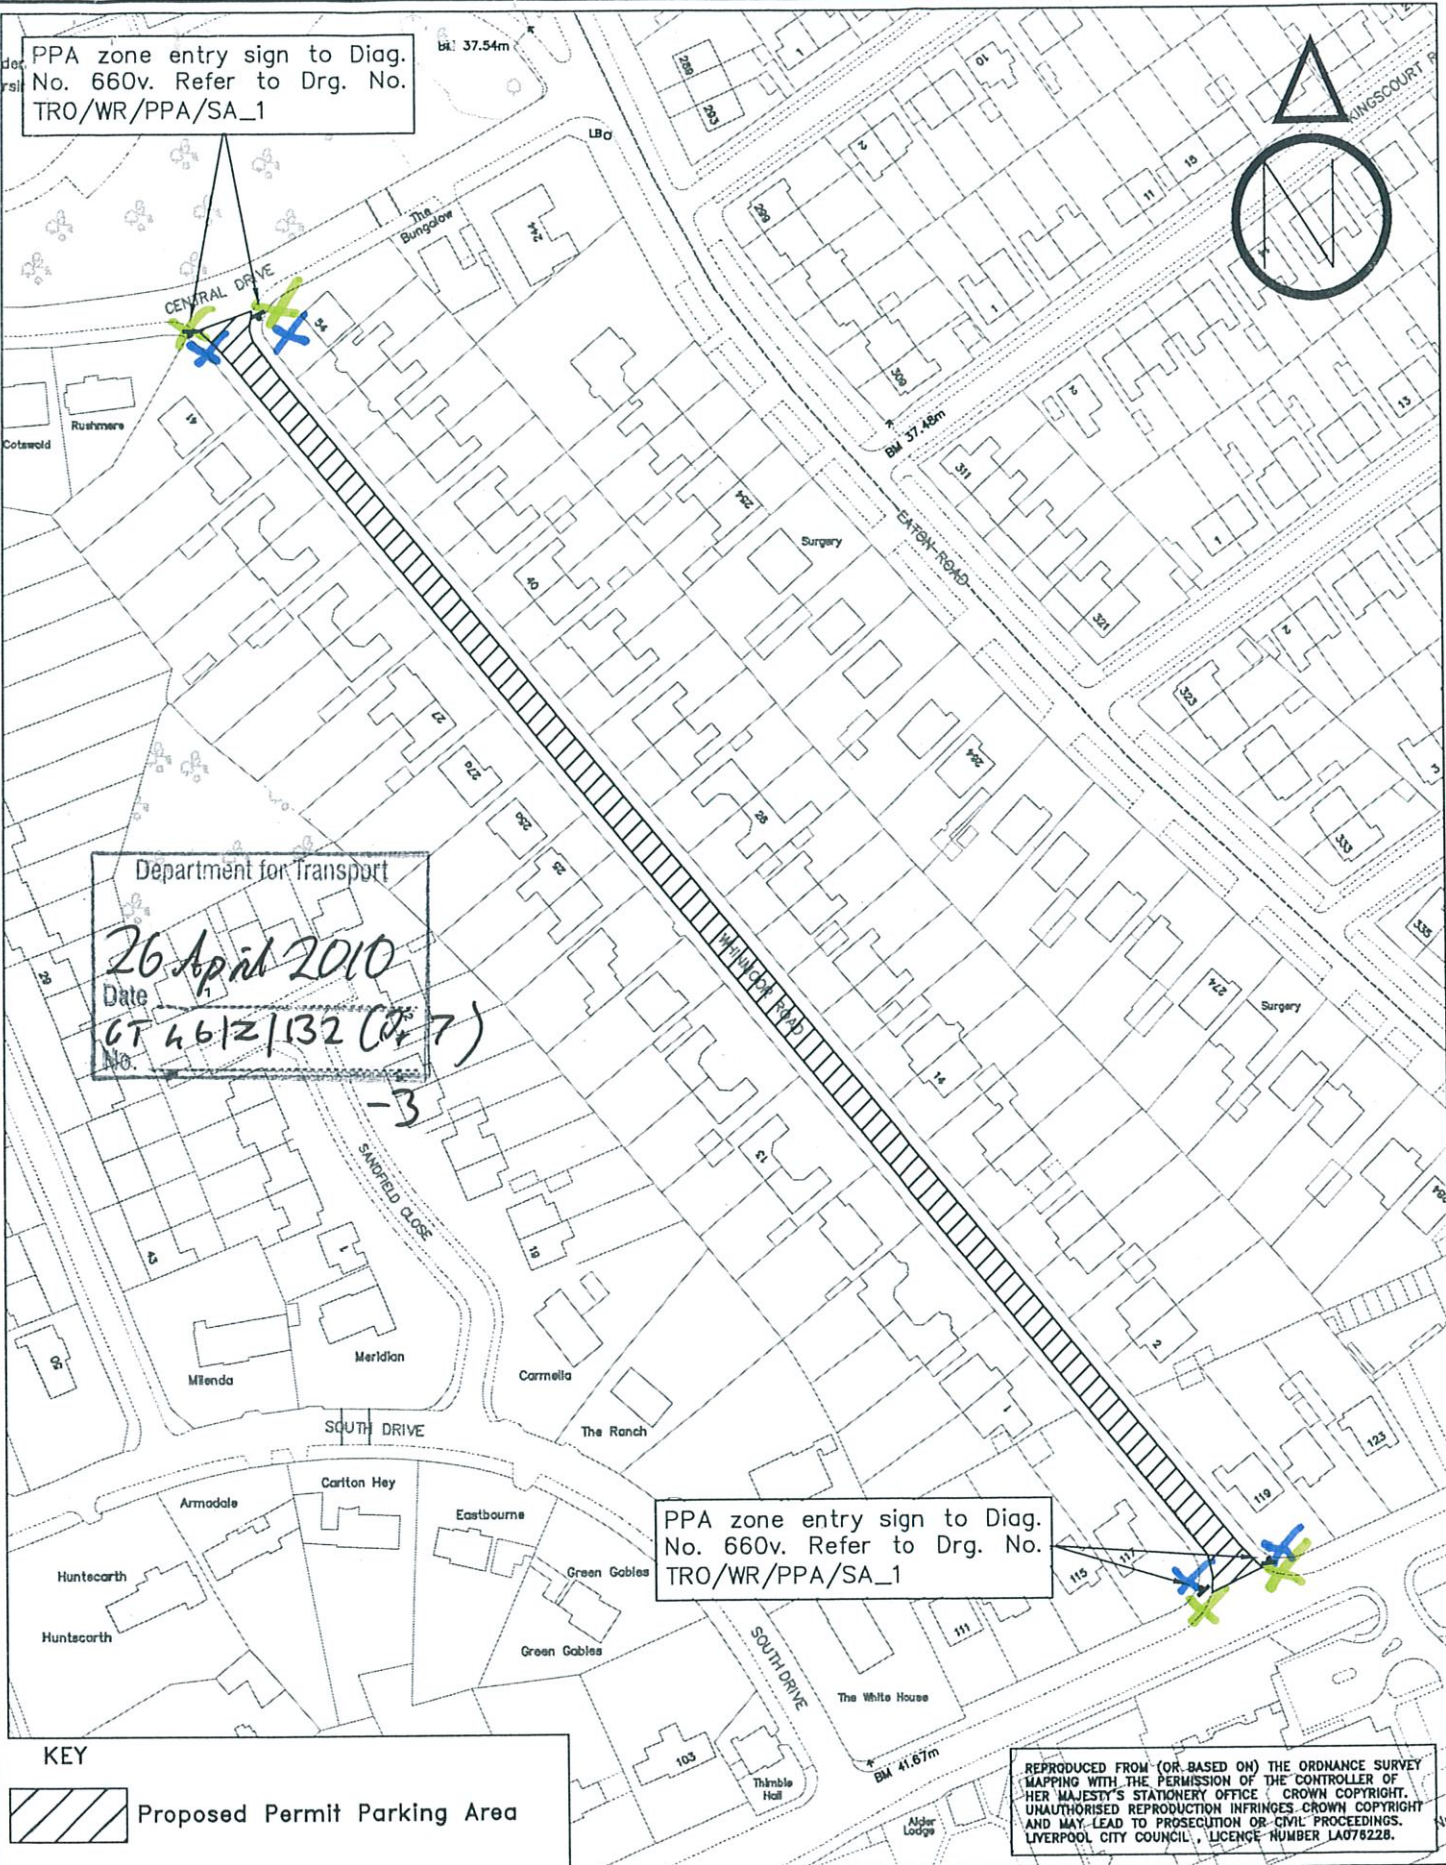

Department for Transport
Date 26 April 2010
GT 46/2/132 (P. 7)

PPA zone entry sign to Diag.
No. 660v. Refer to Drg. No.
TRO/WR/PPA/SA_1

KEY
 Proposed Permit Parking Area

REPRODUCED FROM (OR-BASED ON) THE ORDNANCE SURVEY
MAPPING WITH THE PERMISSION OF THE CONTROLLER OF
HER MAJESTY'S STATIONERY OFFICE. CROWN COPYRIGHT.
UNAUTHORISED REPRODUCTION INFRINGES CROWN COPYRIGHT
AND MAY LEAD TO PROSECUTION OR CIVIL PROCEEDINGS.
LIVERPOOL CITY COUNCIL. LICENCE NUMBER LA078228.

Permit Parking Area – Signage and Carriageway Markings
Whinmoor Road, L12

Drawing Number
TRO/WR/PPA/SA_2

 **Liverpool City Council**
Transportation Services

Municipal Buildings
Dale Street, Liverpool, L2 2DH
Telephone 0151-233 3000

SCALE – Not to scale

Survey	Drawn – IJW
Traced	Checked
Approved	Date – 25/01/10




Drawing No.
NP 434
Sheet 1 of 2

Related Drawing
S 43

Before using this drawing, confirm that it has not been superseded.

© CROWN COPYRIGHT

- NOTES: 1. The legend is from the Transport Heavy alphabet at the x-height shown.
2. Details of the 'P' symbol are given on drawing S 43.
3. The tile outlines do not form part of the sign.
4. COLOURS : Background ----- WHITE
Legend & Border ---- BLACK
'P' symbol ----- WHITE
'P' Tile ----- BLUE
5. DIMENSIONS : x-height are in millimetres, other dimensions are in stroke widths. (4sw = x-ht)

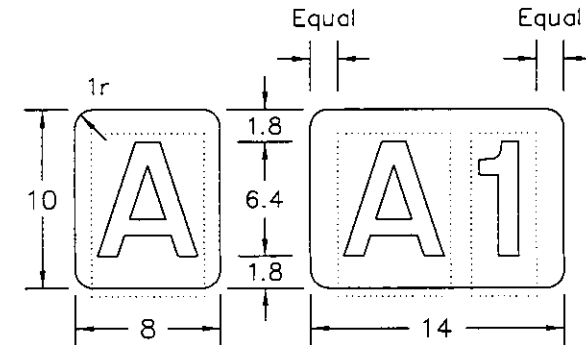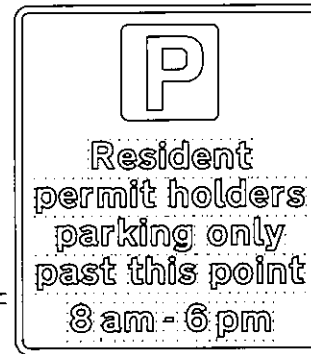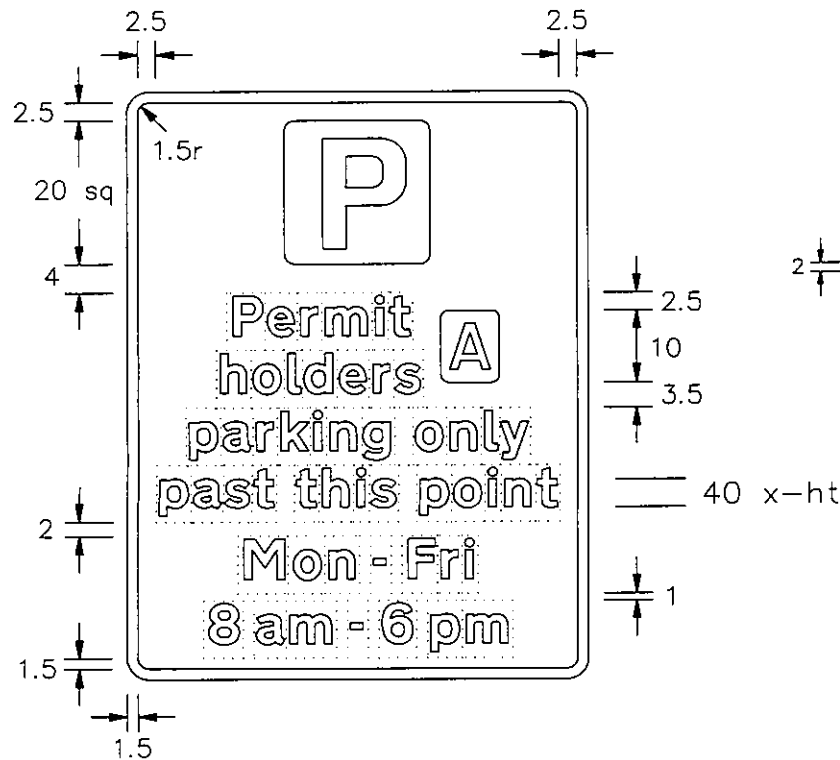

Tile width is increased to 20sw when third character added

TYPICAL CODE IDENTIFIERS

NOTE : The characters shown are from the Transport Medium alphabet. The characters and the tiles may be varied in size and may be in any contrasting colours.

NP434-1

Department for
Transport

Title: Regulatory Signs
PERMIT PARKING PAST THIS POINT

Issue: Date:
A: 11.05.07
B:
C:

Drawn by:
L.W.
Approved by:
R.M.

Dimensions:
SEE
NOTE 5

Drawing No.
NP 434
Sheet 1 of 2




Drawing No.
NP 434
 Sheet 2 of 2

Related Drawing
S 43

Before using this drawing, confirm that it has not been superseded.

© CROWN COPYRIGHT

- NOTES:
1. The legend is from the Transport Heavy alphabet at the x-height shown.
 2. Details of the 'P' symbol are given on drawing S 43.
 3. The tile outlines do not form part of the sign.
 4. COLOURS : Background ----- WHITE
 Legend & Border ---- BLACK
 'P' symbol ----- WHITE
 'P' Tile ----- BLUE
 5. DIMENSIONS : x-heights are in millimetres, other dimensions are in stroke widths. (4sw = x-ht)
 6. See sheet 1 for other dimensions and details of permit patch.

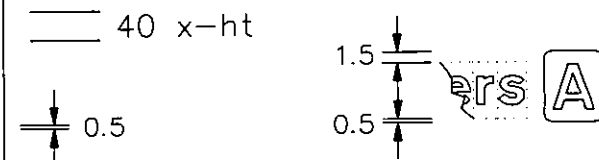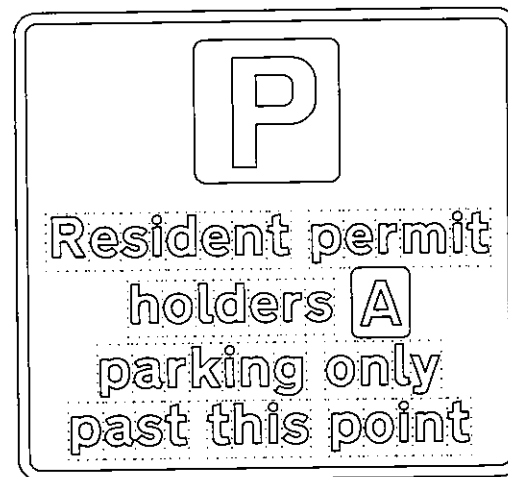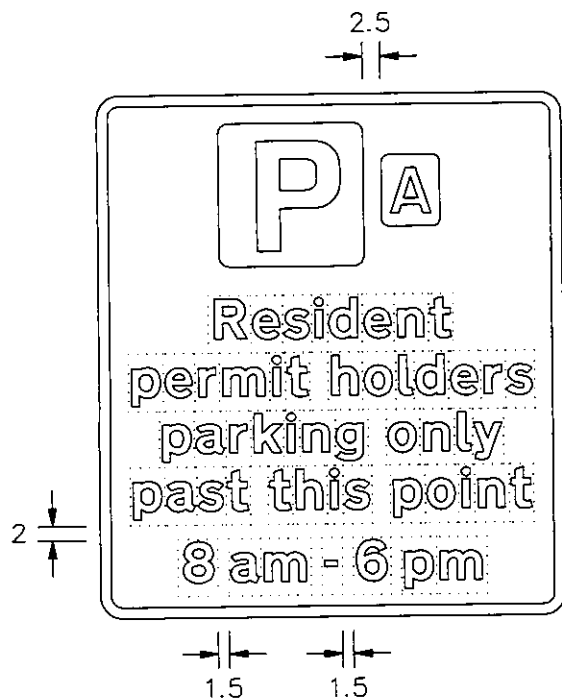

NP434-2

Department for Transport	Title:	Regulatory Signs	Issue:	Date:	Drawn by:	Dimensions:	Drawing No.
	PERMIT PARKING PAST THIS POINT		A:	11.5.07	L.W.	SEE NOTE 5	NP 434 Sheet 2 of 2
			B:		Approved by:		
			C:		R.M.		



40mm x-height
Black legend and border
White Background

Department for Transport
26 April 2010
Date
GT 46/2/132 (P7) -4
No.