



GT46/37/115

**ROAD TRAFFIC REGULATION ACT 1984 – SECTIONS 64 AND 65
AUTHORISATION OF TRAFFIC SIGNS AND SPECIAL DIRECTIONS**

The Secretary of State for Transport, in exercise of his powers under Sections 64 and 65 of the Road Traffic Regulation Act 1984 and of all other powers enabling him in that behalf, for the purpose of informing road users of parking places for Car Club members on roads for which Liverpool City Council is the traffic authority, hereby:-

1. authorises the placing within the vicinity of the sites marked with a red cross on the attached schedule of plans of a traffic sign consisting of a road marking (hereinafter referred to as “the authorised marking”) conforming as to size, colour and character with that shown at diagram 1028.3 in the Traffic Signs Regulations 2002 (Part I of SI 2002/3113, “the 2002 Regulations”) except that the word “DISABLED” shall be replaced by “CAR CLUB ONLY”; and
2. directs that the authorised marking may only be used with the sign to diagram 660 in Schedule 2 to the 2002 Regulations; and
3. directs, that it is a condition of this authorisation that the authorised marking shall only be placed to indicate the effect of a corresponding Traffic Regulation Order; and



GT46/37/115

4. directs, without prejudice to any statutory provision to the like effect, that it is a condition of this authorisation that the placing of the authorised marking at or near the said sites shall continue to have effect only until such day as may be appointed by one month's notice given by the Secretary of State in writing to the traffic authority for the removal or alteration of the authorised marking and on that day the said authorisation shall, without prejudice to the giving of any further authorisation or direction, cease to have effect.

The provisions of Regulations 12 and 31 of the 2002 Regulations shall apply to the authorised marking in the same manner as they apply to the road marking shown in diagram 1028.3 in Schedule 6 to those Regulations.


Dated 23 November2006

Signed by authority of the Secretary of State


Wemy


A Grade 7 Official of the Department for Transport



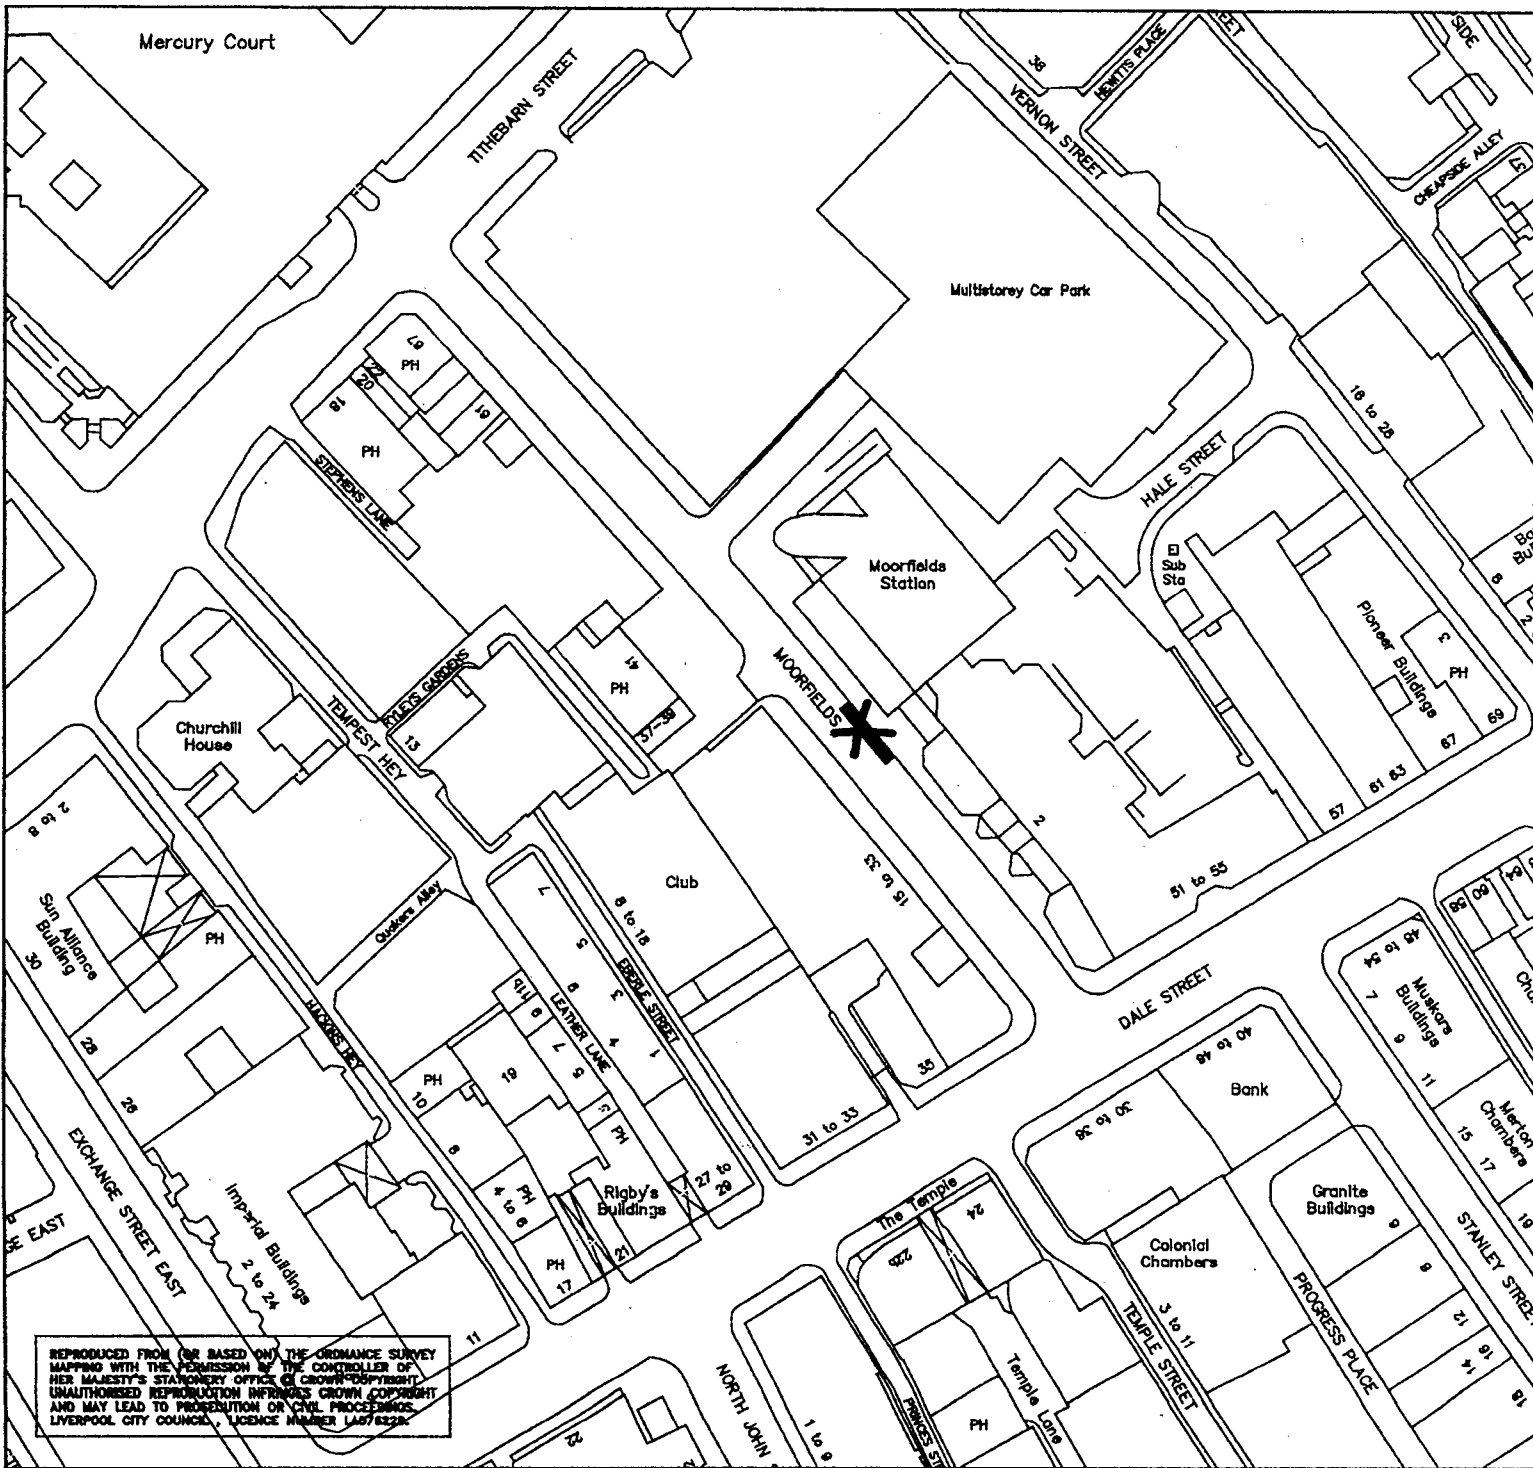


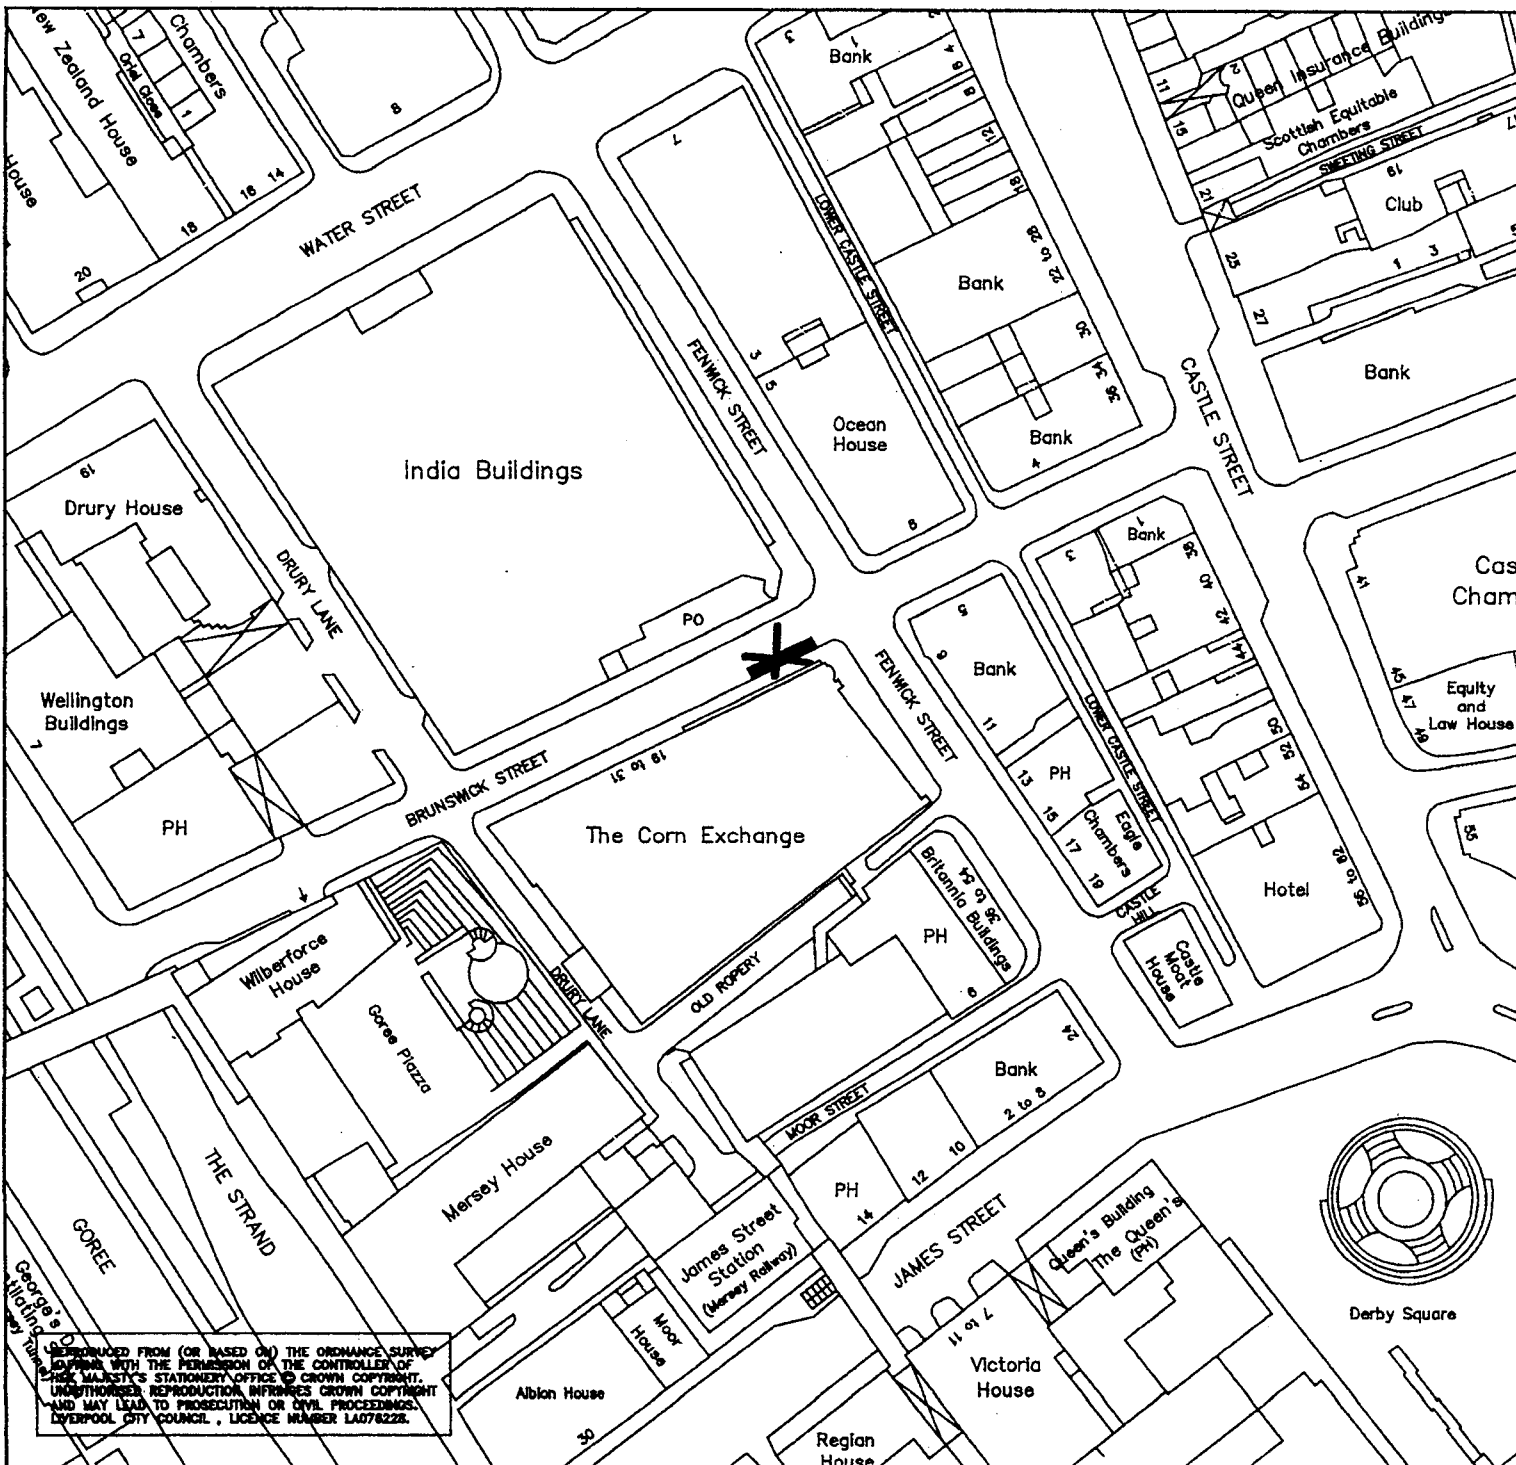
REPRODUCED FROM (OR BASED ON) THE ORDNANCE SURVEY
 MAPPING WITH THE PERMISSION OF THE CONTROLLER OF
 HER MAJESTY'S STATIONERY OFFICE. CROWN COPYRIGHT
 UNAUTHORISED REPRODUCTION INFRINGES CROWN COPYRIGHT
 AND MAY LEAD TO PROSECUTION OR CIVIL PROCEEDINGS.
 LIVERPOOL CITY COUNCIL, LICENCE NUMBER LA078228

Ref.	Notes	By	Date
	Department for Transport		
	Date 23/11/06		
	No. 9746/37/11.5(P61)-3		
Rev.	Addition/Amendment	By	Date
	 The City of Liverpool		
Liverpool City Council Regeneration 3rd Floor, Kingsway House, Hatton Garden, Liverpool L69 2DJ			
Drawing Status		Other Ref.	
		Scale 1:1250	
Title Possible location of car club parking places City Centre			
	Survey	Drawn by	Designed
Inffal	GOC	GOC	GOC
Date	MAY 06	MAY 06	MAY 06
		Checked	Approved
		LW	LW
		MAY 06	MAY 06
Drawing Number TM/GO'C/Carclub		Rev	

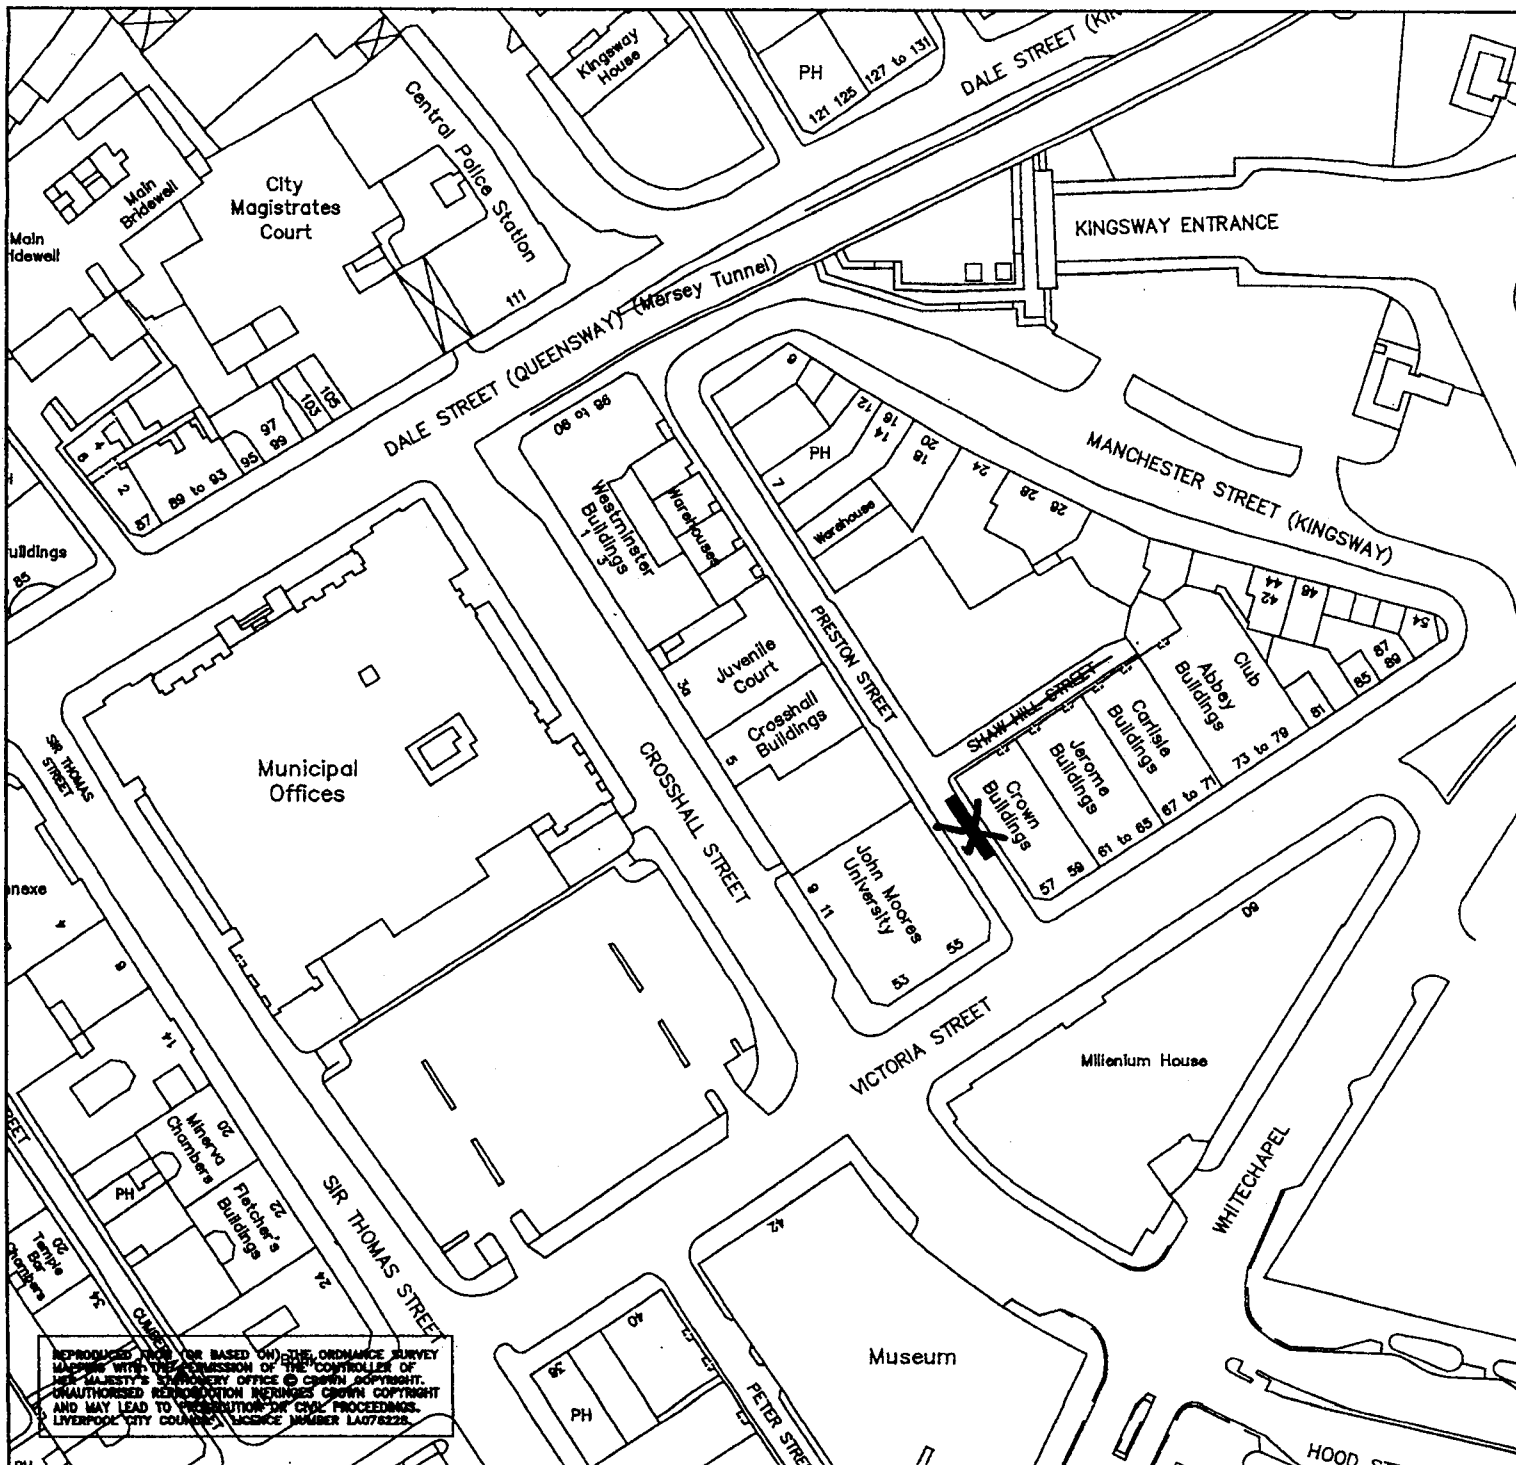

REPRODUCED FROM OR BASED ON THE ORDNANCE SURVEY MAPS WITH THE PERMISSION OF THE CONTROLLER OF HER MAJESTY'S STATIONERY OFFICE © CROWN COPYRIGHT. UNAUTHORISED REPRODUCTION INFRINGES CROWN COPYRIGHT AND MAY LEAD TO PROSECUTION IN CIVIL PROCEEDINGS. LIVERPOOL CITY COUNCIL LICENCE NUMBER LA078228.

Ref.	Notes	By	Date
	Department for transport Date 23/11/06 No. GT.44/37/115(P6)-3		
Rev.	Addition/Amendment	By	Date
 The City of Liverpool			
Liverpool City Council Regeneration 3rd Floor, Kingsway House, Hatton Garden, Liverpool L69 2DJ			
Drawing Status		Other Ref.	
		Scale 1:1250	
Title Possible location of car club parking places City Centre			
	Survey	Drawn by	Designed
Initial	GOC	GOC	GOC
Date	MAY 06	MAY 06	MAY 06
		Checked	Approved
		LW	LW
		MAY 06	MAY 06
Drawing Number TM/GO'C/Carclub			Rev



REPRODUCED FROM (OR BASED ON) THE ORDNANCE SURVEY MAPS WITH THE PERMISSION OF THE CONTROLLER OF HER MAJESTY'S STATIONERY OFFICE © CROWN COPYRIGHT. UNAUTHORISED REPRODUCTION INFRINGES CROWN COPYRIGHT AND MAY LEAD TO PROSECUTION OR CIVIL PROCEEDINGS. LIVERPOOL CITY COUNCIL, LICENCE NUMBER LA078228.

Ref.	Notes	By	Date
	<p>Original for transport</p> <p>Date 23/11/06</p> <p>No. <u>CT46/137/115(PEL) - 3</u></p>		
Rev.	Addition/Amendment	By	Date

The City of Liverpool


*Liverpool City Council
Regeneration
3rd Floor, Kingsway House, Hamon Garden,
Liverpool L69 2DJ*

Drawing Status	Other Ref.
	Scale 1:1250


Title Possible location of car club parking places
City Centre


	Survey	Drawn by	Designed	Checked	Approved
Initial	GOC	GOC	GOC	LW	LW
Date	MAY 06	MAY 06	MAY 06	MAY 06	MAY 06

Drawing Number TM/GO'C/Carclub Rev

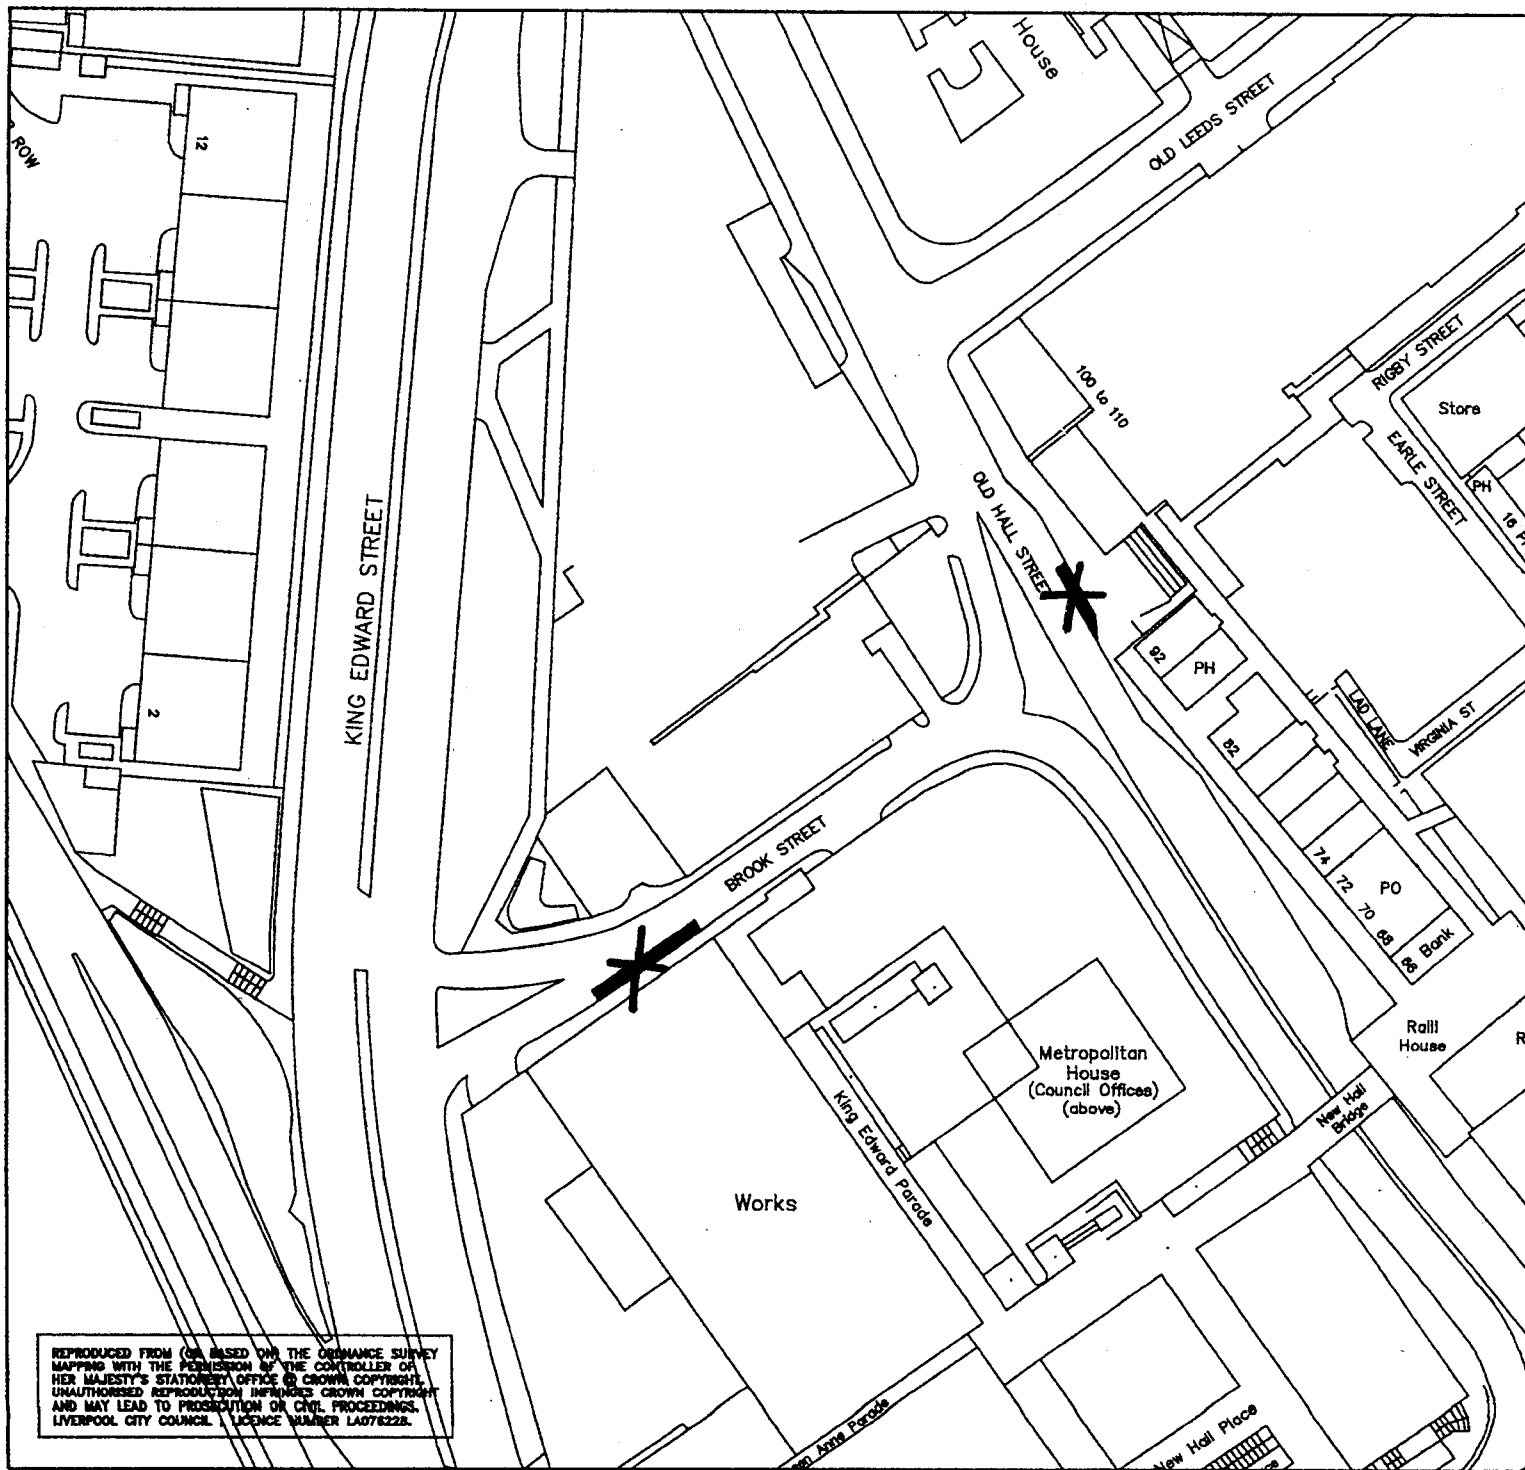

REPRODUCED FROM OR BASED ON THE ORDNANCE SURVEY
 MAPPING WITH THE PERMISSION OF THE CONTROLLER OF
 HER MAJESTY'S STATIONERY OFFICE © CROWN COPYRIGHT
 UNAUTHORISED REPRODUCTION INFRINGES CROWN COPYRIGHT
 AND MAY LEAD TO PROSECUTION OR CIVIL PROCEEDINGS.
 LIVERPOOL CITY COUNCIL LICENCE NUMBER LA078222.

Ref.	Notes	By	Date
	<p>Phys. location for transport</p> <p>Date <u>23/11/06</u></p> <p>No. <u>GT46/17/115(P61)-3</u></p>		
Rev.	Addition/Amendment	By	Date
	 The City of Liverpool		
	<p><i>Liverpool City Council</i></p> <p><i>Regeneration</i></p> <p>3rd Floor, Kingsway House, Hatton Garden, Liverpool L69 2DJ</p>		
Drawing Status		Other Ref.	
		Scale 1:1250	
Title Possible location of car club parking places City Centre			
	Survey	Drawn by	Designed
Initial	GOC	GOC	GOC
Date	MAY 06	MAY 06	MAY 06
	Checked	Approved	
	LW	LW	
	MAY 06	MAY 06	
Drawing Number		Rev	
TM/GO'C/Carclub			

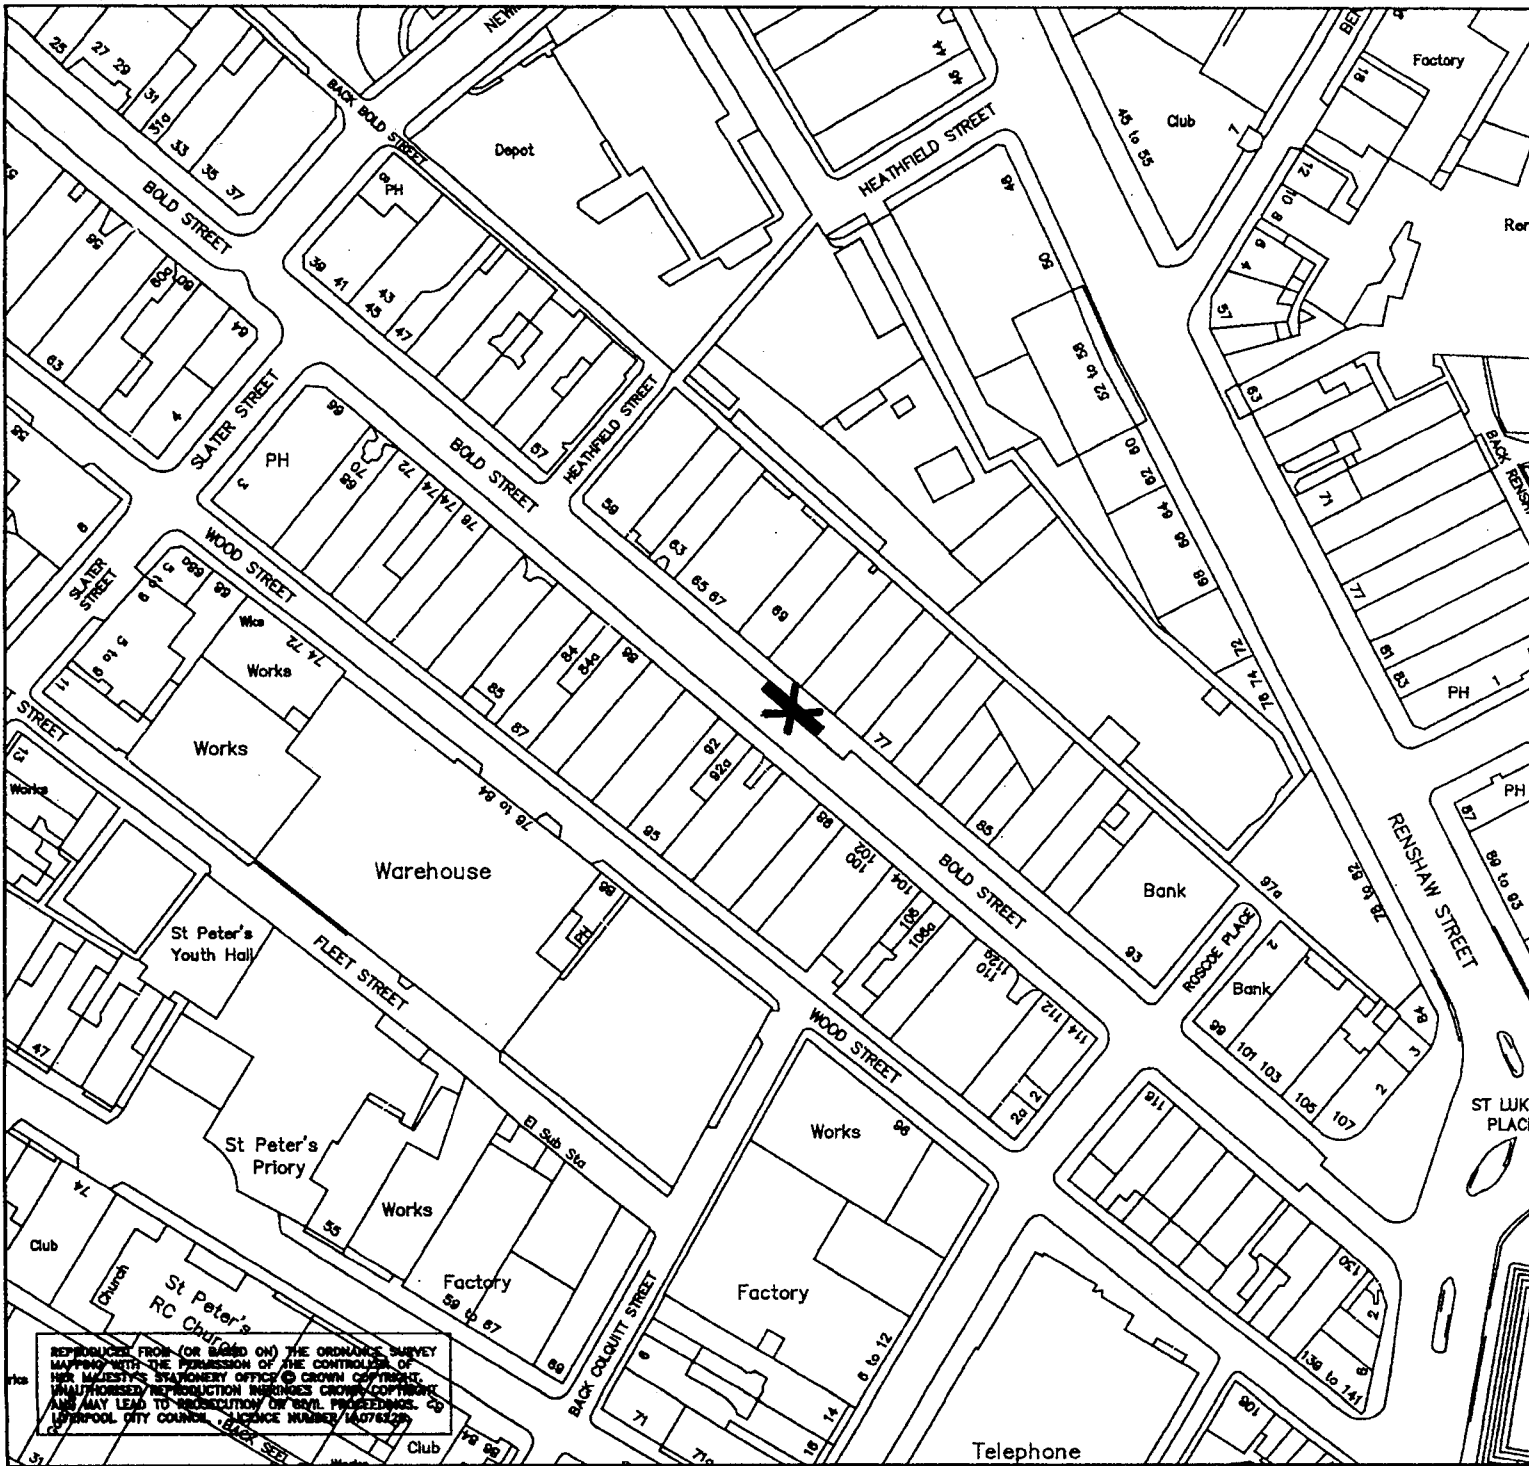

REPRODUCED FROM (OR BASED ON) THE ORDINANCE SURVEY MAPS WITH THE PERMISSION OF THE CONTROLLER OF MAPS AND THE LIVERPOOL CITY COUNCIL. ANY UNAUTHORIZED REPRODUCTION OR ALTERATION MAY LEAD TO PROSECUTION OR CIVIL PROCEEDINGS. © LIVERPOOL CITY COUNCIL. LICENSE NUMBER 14076125

Ref.	Notes	By	Date
	Proposed car club parking places		
	Date 23/1/06		
	No. 9744/37/115(PE1)-3		
Rev.	Addition/Amendment	By	Date



The City of Liverpool

Liverpool City Council
Regeneration
3rd Floor, Kingsway House, Hatton Garden,
Liverpool L69 2DJ

Drawing Status	Other Ref.
	Scale 1:1250

Title Possible location of car club parking places City Centre					
	Survey	Drawn by	Designed	Checked	Approved
Initial	GOC	GOC	GOC	LW	LW
Date	MAY 06	MAY 06	MAY 06	MAY 06	MAY 06
Drawing Number	TM/GO'C/Carclub			Rev	