

**THE KENT COUNTY COUNCIL
(VARIOUS ROADS, MAIDSTONE)
(WAITING RESTRICTIONS AND STREET PARKING
PLACES) (CONSOLIDATION) ORDER 2024
(AMENDMENT No.7) ORDER 2025**

ROAD TRAFFIC REGULATION ORDER ACT 1984

The KENT COUNTY COUNCIL, acting as the Local Authority and in exercise of its powers under Sections 1, 2, 3, 4, 5, 19, 32, 35, 36, 45, 46, 47, 49, 53, 124 and Part IV of Schedule 9 to the Road Traffic Regulation Act 1984 ('the Act'), the Traffic Management Act 2004, and all other enabling powers, after consultation with the Chief Officer of Police in accordance with Part III of Schedule 9 to the Act, hereby make the following order:-

1. This Order shall come into operation on 13th day of June 2025 and may be cited as "The Kent County Council (Various Roads, Maidstone) (Waiting Restrictions and Street Parking Places) (Consolidation) Order 2024 (Amendment No.7) Order 2025" ('this Order')
2. The Interpretation Act 1978 shall apply to this Order as it applies for the interpretation of an Act of Parliament.
3. Without prejudice to the validity of anything done or to any liability incurred in respect of any act or omission before the coming into operation of this Order, "The Kent County Council (Various Roads, Maidstone) (Waiting Restrictions and Street Parking Places) (Consolidation) Order 2024" ('the Order of 2024') shall have effect as though:

(a) Schedule 2 to the Order of 2024 is amended by the replacement or issue of the following Map Tiles:

CL73 revision 0 replaced by CL73 revision 1

GIVEN under the Common Seal of The Kent County Council

This 12th day of June 2025

**THE COMMON SEAL OF THE
KENT COUNTY COUNCIL
was hereunto affixed
in the presence of: -**


Authorised Signatory



P/12/06/2025/M/2299



MAP LEGEND

Order Types

	Disabled Badge Holders Parking
	Entrance Markings (Mandatory)
	Limited Waiting
	Limited Waiting Area
	Loading Place
	X2805 : Goods Vehicles Loading Only 7am-9am
	No Loading
	No Loading At Any Time
	No Stopping
	No Waiting
	NW1 : No waiting Mon-Sat 8.30am-5.30pm
	NW2 : No waiting Mon-Sat 8.30am-6.30pm
	NW3 : No waiting Mon-Sat 8am-6.30pm
	NW4 : No waiting Mon-Sat 8am-6pm
	No Waiting At Any Time
	No Waiting HGVs

HGV1 : No Waiting For Goods Vehicles Exceeding 2 Tonnes
Mon-Sat 8am-6.30pm

Other Bay

Payment Parking Place

Pedestrian Zone (Static)

Permit Parking Area

Permit Parking Place

Prohibition of Verge Parking

Restricted Zone

Shared Use Parking Place

Taxi Rank

Voucher Parking

Non-Order Types

Access Marking

Advisory Bay

Advisory Disabled Bay

Box Junction

Bus Stand


Bus Stop

Keep Clear Entrance Marking (Advisory)

Pedestrian Crossing

Unrestricted Bay

THE KENT COUNTY COUNCIL ON-STREET WAITING RESTRICTIONS AND STREET PARKING PLACES MAP SCHEDULES

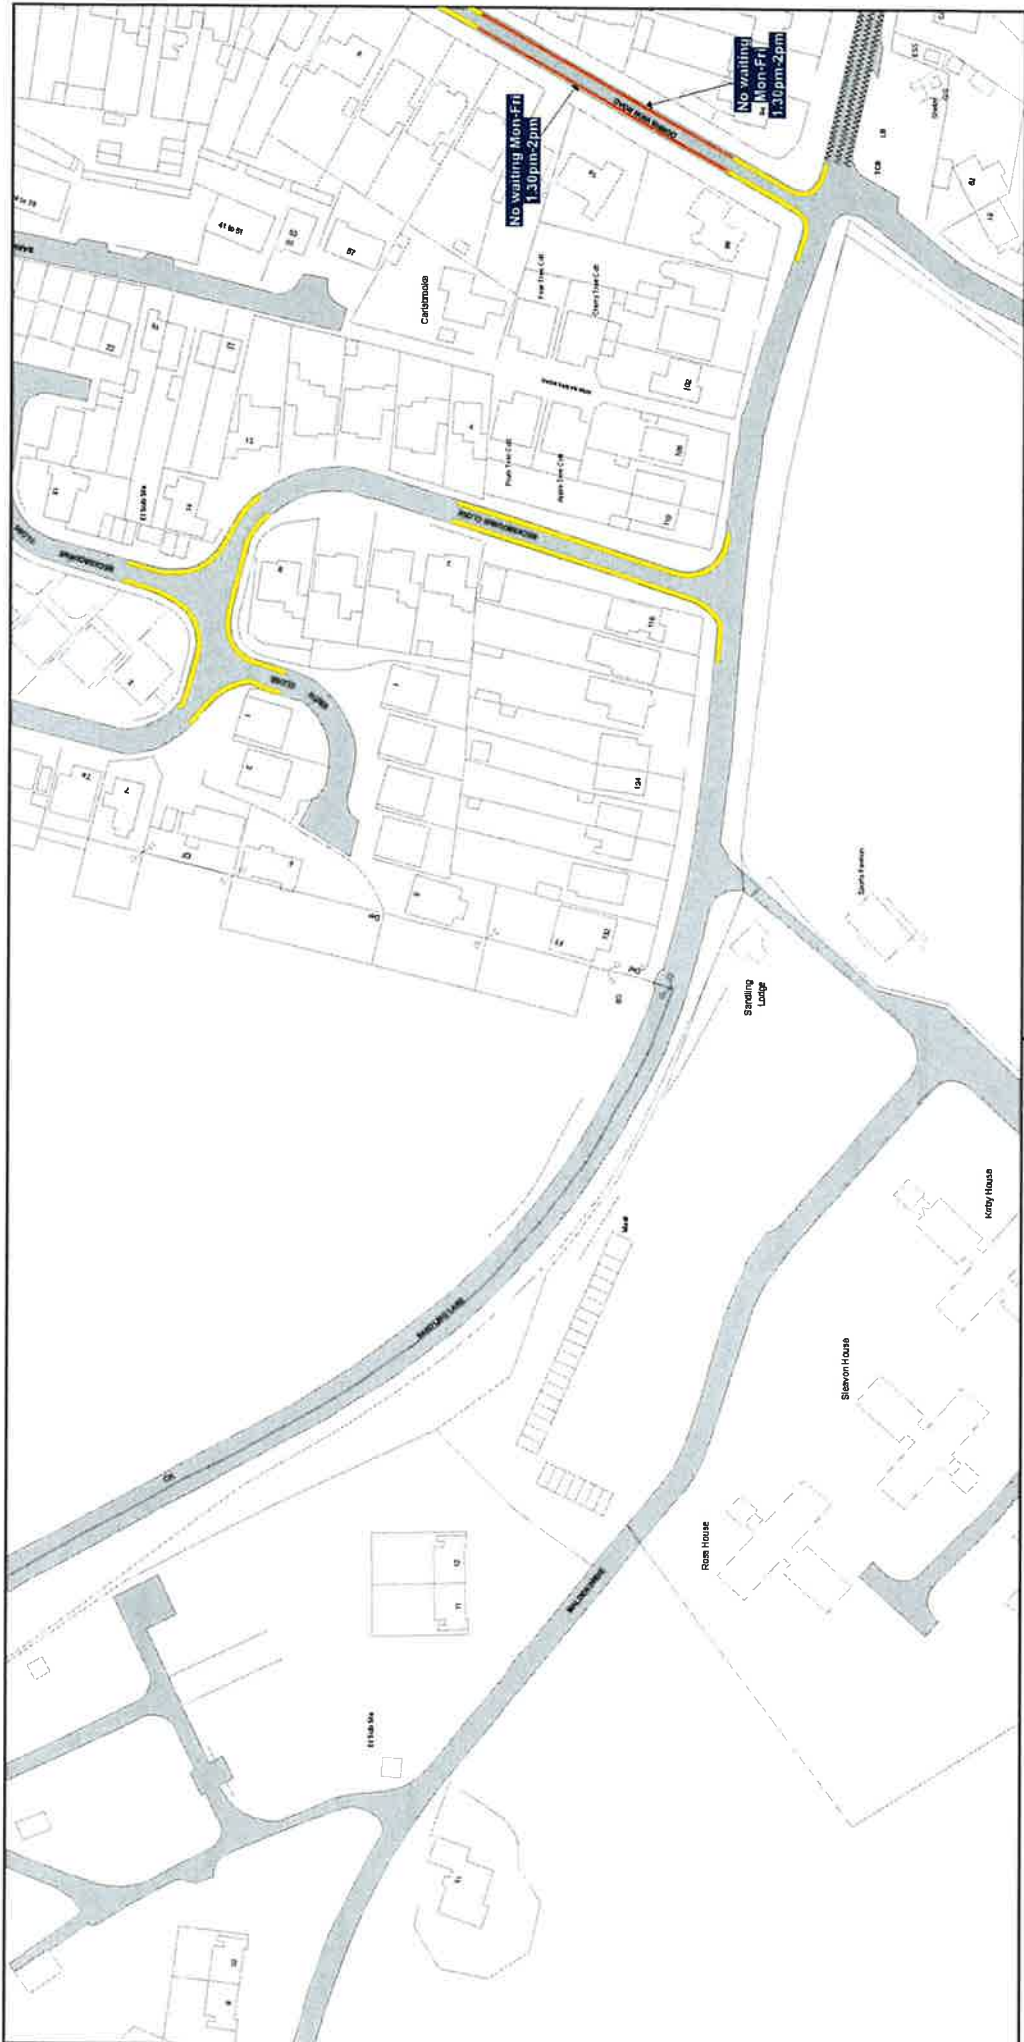

SCALE - 1 : 1250 at A3 size

This map is reproduced from Ordnance Survey material with the permission of Ordnance Survey on behalf of the Controller of Her Majesty's Stationery Office © Crown Copyright. Unauthorised reproduction infringes Crown copyright and may lead to prosecution or civil proceedings. Kent County Council Licence No: 100019238 2025



NOTE: SEE STATIC MAP SCHEDULE LEGEND FOR RESTRICTIONS DISPLAYED

Status: CONFIRMED

Tile Reference: Tile Ref: CL73

Sheet Revision Number: 1

Sheet Active From: 13/06/2025

