

CITY OF MANCHESTER (PARKSTEAD DRIVE HARPURHEY MANCHESTER)
PROHIBITION OF DRIVING) ORDER 2001

The Council of the City of Manchester in exercise of their powers under Sections 1(1) and (2) and 2(1) to (3) of the Road Traffic Regulation Act 1984 ("the Act") and of all other enabling powers and after consultation with the Chief Officer of Police for the County of Greater Manchester in accordance with Part III of Schedule 9 to the Act hereby makes the following Order:-

1. The Interpretation Act 1978 shall apply for the interpretation of this Order as it applies for the interpretation of an Act of Parliament.
2. No person shall, except upon the direction or with the permission of a constable in uniform or of a traffic warden, cause or permit any vehicle to enter, proceed or wait in the length of road specified in the Schedule to this Order.
3. This Order shall come into operation on 11th December 2001 and may be cited as the City of Manchester (Parkstead Drive Harpurhey Manchester) (Prohibition of Driving) Order 2001.

SCHEDULE

Parkstead Drive, Harpurhey	From a point 55 metres north west of its junction with Kelvington Drive in a north westerly direction for a distance of 15 metres
----------------------------	---


Dated this 3rd day of December 2001

Susan Orrell

SUSAN ORRELL
CITY SOLICITOR

DRAWING No. A1/50548/006/-

PROPOSED PROHIBITION OF DRIVING

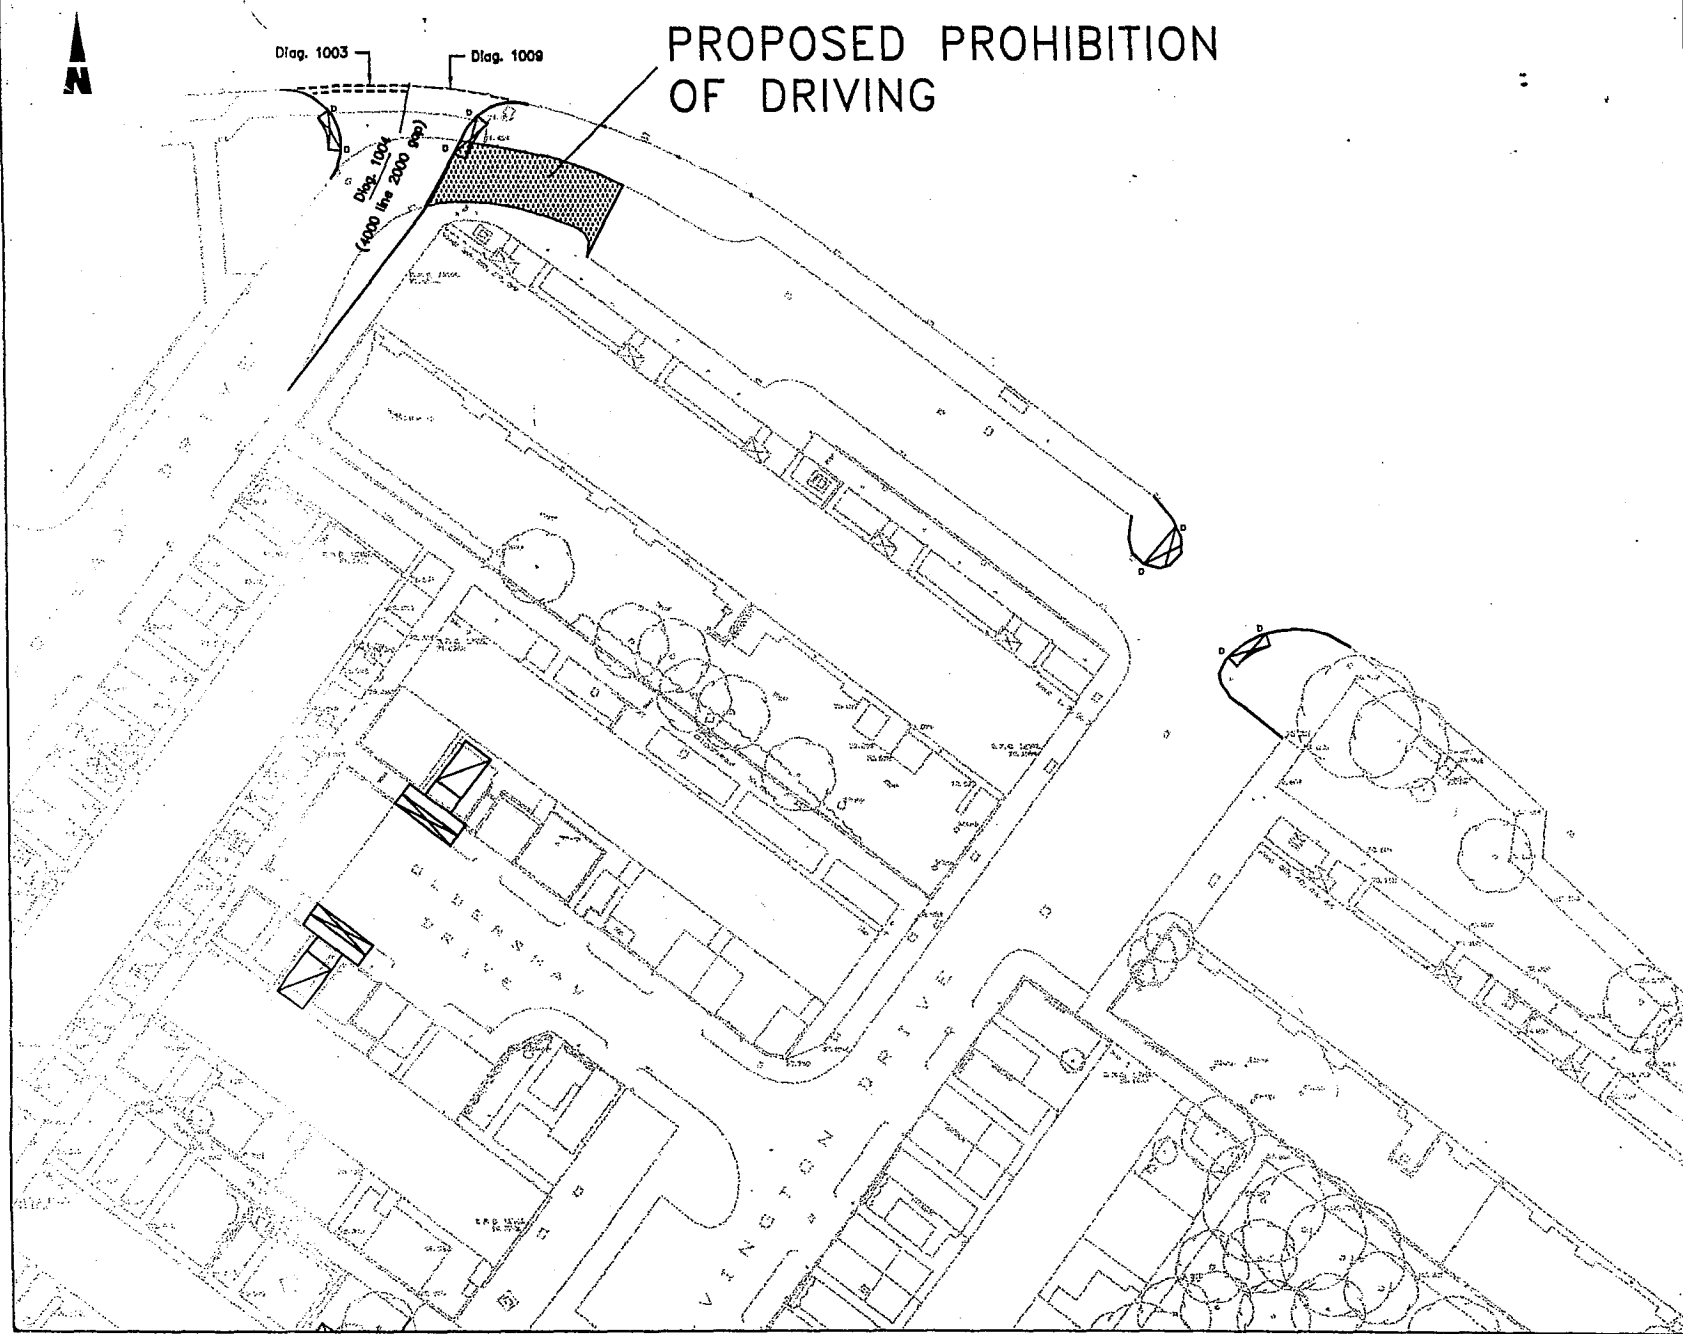

Notes
Road marking references relate to the Department of Transport, Traffic Signs Manual.


KEY

Kerbing to detail K1. _____

Kerbing to detail K2. _____

125 x 255 half battered to 125 x 150 buttressed dropper kerbs. (Measured as K2 kerbing). D

Revisions	

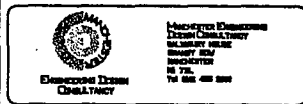

PROJECT TITLE
LATHBURY ROAD ESTATE

ISSUE TITLE
KERBING AND ROAD MARKINGS

NO.	DATE ISSUED	BY	FOR	REVISION

DRAWING No. A1/50548/006/-