

APPENDIX

CITY OF MANCHESTER (SIDNEY STREET) (REVOCATION, PROHIBITION & RESTRICTION OF WAITING) ORDER 2002

LIST OF SCHEDULES

- 0 Revocation Order. The orders as specified in column 1 of schedule 0 are hereby revoked to the extent as specified in column 2 of the said schedule.
- 1.01 No Waiting At Any Time in the roads specified in column 1 of schedule 1.01 for the lengths of road as specified in column 2 of the said schedule.
- 5.14 Limited Waiting 2 Hours, No Return Within 1 Hour Mon-Fri 8am-6pm in the roads specified in column 1 of schedule 5.14 for the lengths of road as specified in column 2 of the said schedule.

Schedule 0 – The orders as specified in column 1 of schedule 0 to the order, are hereby revoked to the extent as specified in column 2 of the said schedule.

Column 1

City of Manchester (Sidney Street and York Street, Manchester) (Prohibition and Restriction of Waiting) Order 1990

Column 2

In Full

Schedule 1.01 - No Waiting At Any Time in the roads specified in column 1 of schedule 1.01 for the lengths of road as specified in column 2 of the said schedule.

Column 1

Sidney Street
junction

Column 2

the east side from a point 44 metres north of its

with Grosvenor Street in a northerly direction for a
distance of 19 metres

the east side from its junction with Grosvenor Street in
a northerly direction for a distance of 9 metres

the north side from its junction with Oxford Road in an
easterly direction for a distance of 5 metres

the south side from its junction with Oxford Road in an
easterly direction for a distance of 26 metres

the south side from a point 36 metres east of its
junction with Oxford Road in an easterly direction for a
distance of 8 metres

the west side from its junction with Grosvenor Street in
a northerly direction for a distance of 105 metres

Schedule 5.14 - Limited Waiting 2 Hours, No Return Within 1 Hour Mon-Fri 8am-6pm in the roads specified in column 1 of schedule 5.14 for the lengths of road as specified in column 2 of the said schedule.



Column 1
Sidney Street


Column 2
the east side from a point 9 metres north of its junction with Grosvenor Street in a northerly direction for a distance of 35 metres

the east side from a point 63 metres north of its junction with Grosvenor Street in a northerly direction for a distance of 54 metres

the north side from a point 5 metres east of its junction with Oxford Road in an easterly direction for a distance of 48 metres

Key to Restriction Types Displayed

 -  No Waiting At Any Time
-  Limited Waiting

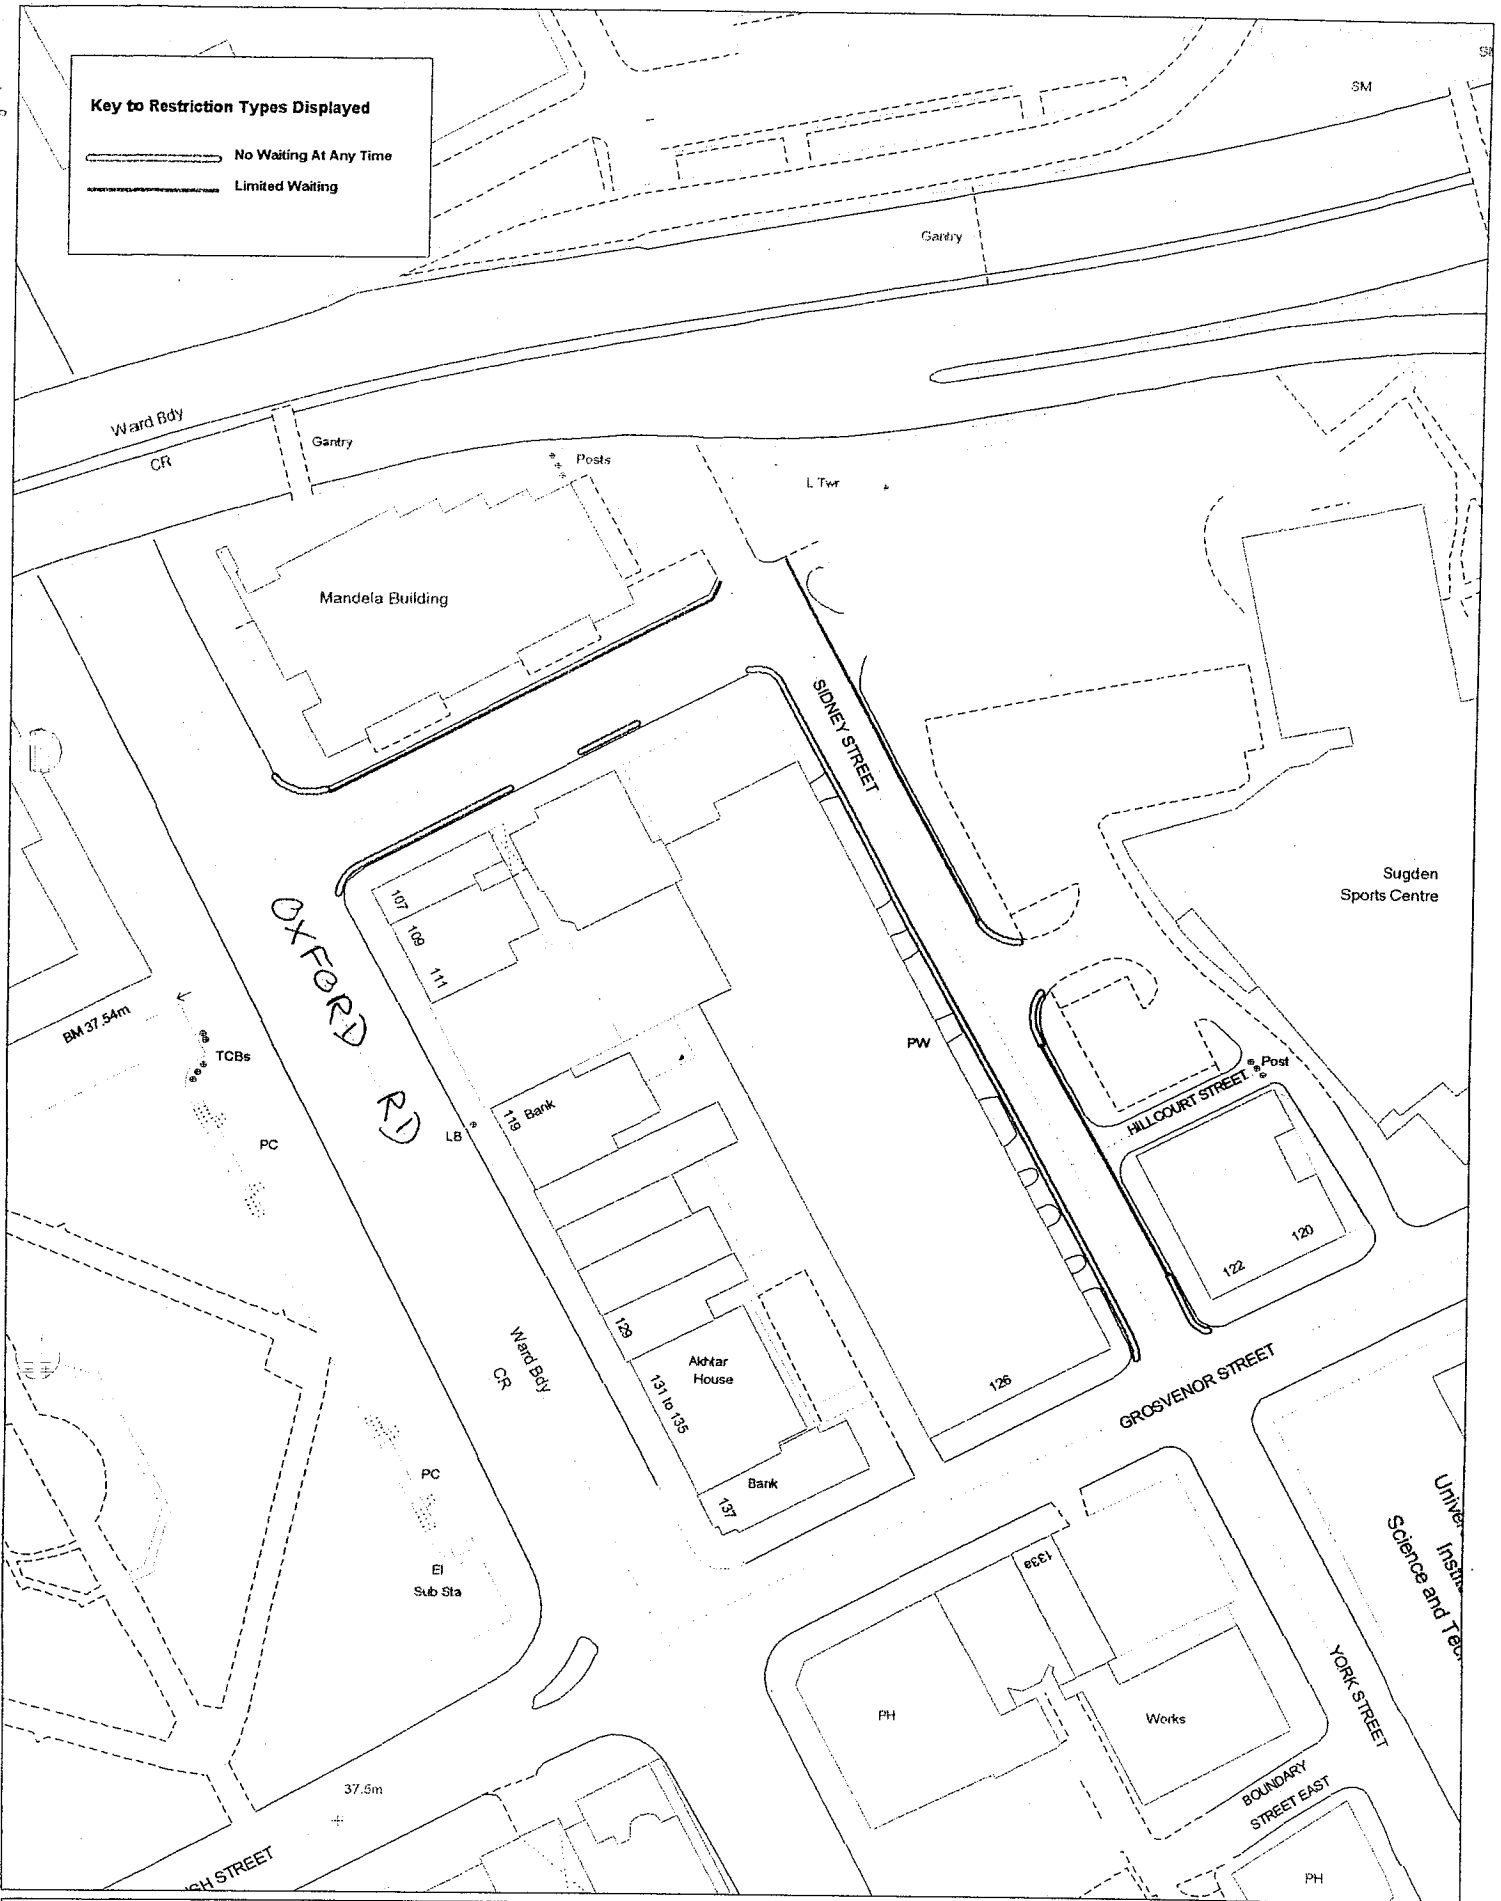

Her Majesty's Offices (c) Crown Copyright



ENCLOSING DISTRICT
CONSTITUENCY

Sidney Street

SCALE	1 : 1000
DATE	31/10/2002
DRAWING No.	<i>A4/30010/01</i>
DRAWN BY	

APPROVALS:


i) Councillor Val Stevens, Executive Member for Planning and Environment

I do/do not* approve the proposals described above and as shown on the drawing numbered A4/30010/01.

Other comments

.....
.....
.....
.....

Councillor Val Stevens

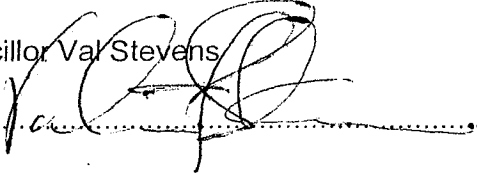

Date :

ii) Head of Engineering Services

I do/do not* approve the proposals described above and as shown on drawing numbered A4/30010/01.

Other comments

.....
.....
.....
.....

Head of Engineering Services



Date : 1/11/02

* Delete as appropriate