

CITY OF MANCHESTER (CONTROLLED PARKING ZONE)
(MANCHESTER CITY CENTRE) (NO. 12) AMENDMENT NO. 2 ORDER 2006

The Council of the City of Manchester in exercise of their powers under Sections 1, 2, 3, 4, 19, 32, 35, 45, 46, 49, 51 and 53 of the Road Traffic Regulation Act 1984 ("the Act") and Part IV of Schedule 9 to the Act and of all other enabling powers and after consultation with the Chief Officer of Police for the County of Greater Manchester in accordance with Part III of Schedule 9 to the Act, hereby make the following Order:-

1. In this Order:-

- (1) "the Order of 2004" means the City of Manchester (Controlled Parking Zone) (Manchester City Centre) (No. 12) Order 2004;
- (2) The Interpretation Act 1978 shall apply for the interpretation of this Order as it applies for the interpretation of an Act of Parliament.

2. The Order of 2004 is hereby amended by the inclusion of Schedule 7 to that Order of the motorcycle parking place as specified in Schedule 1 to this Order.
3. The Order of 2004 is hereby amended in Article 64 of that Order as though paragraph 64 (l) as specified in Schedule 2 to the Order were included therein.
4. This Order shall come into operation on 27th April 2006 and may be cited as the City of Manchester (Controlled Parking Zone) (Manchester City Centre) (No.12) Amendment No. 2 Order 2006

SCHEDULE 1

SCHEDULE 7 OF THE 2004 ORDER

Part of Road designed to be used as a parking place for motorcycles not having a sidecar attached thereto	Manner of standing in the parking place
---	---


All that part of the footway the south side of King Street West which is bounded on the north side by so much of the carriageway of that highway as extends from a point 16 metres west of its junction with Butter Lane in a westerly direction for a distance of 4.8 metres	90% to the edge of the carriageway
---	------------------------------------

SCHEDULE 2


64 (l) if the vehicle is a motorcycle parked within a designated motorcycle parking place

Dated the 20th day of April 2006


55
THE COMMON SEAL of THE COUNCIL
OF THE CITY OF MANCHESTER was
hereunto affixed in pursuance of an Order
of the Council of the said City:-



Authorised Signatory

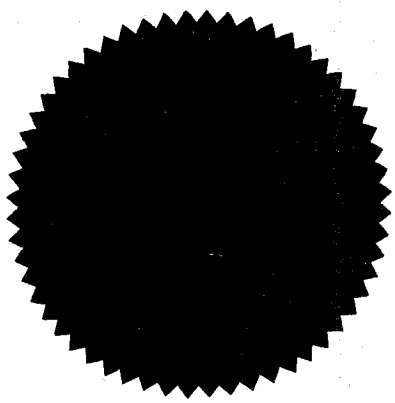

01033806

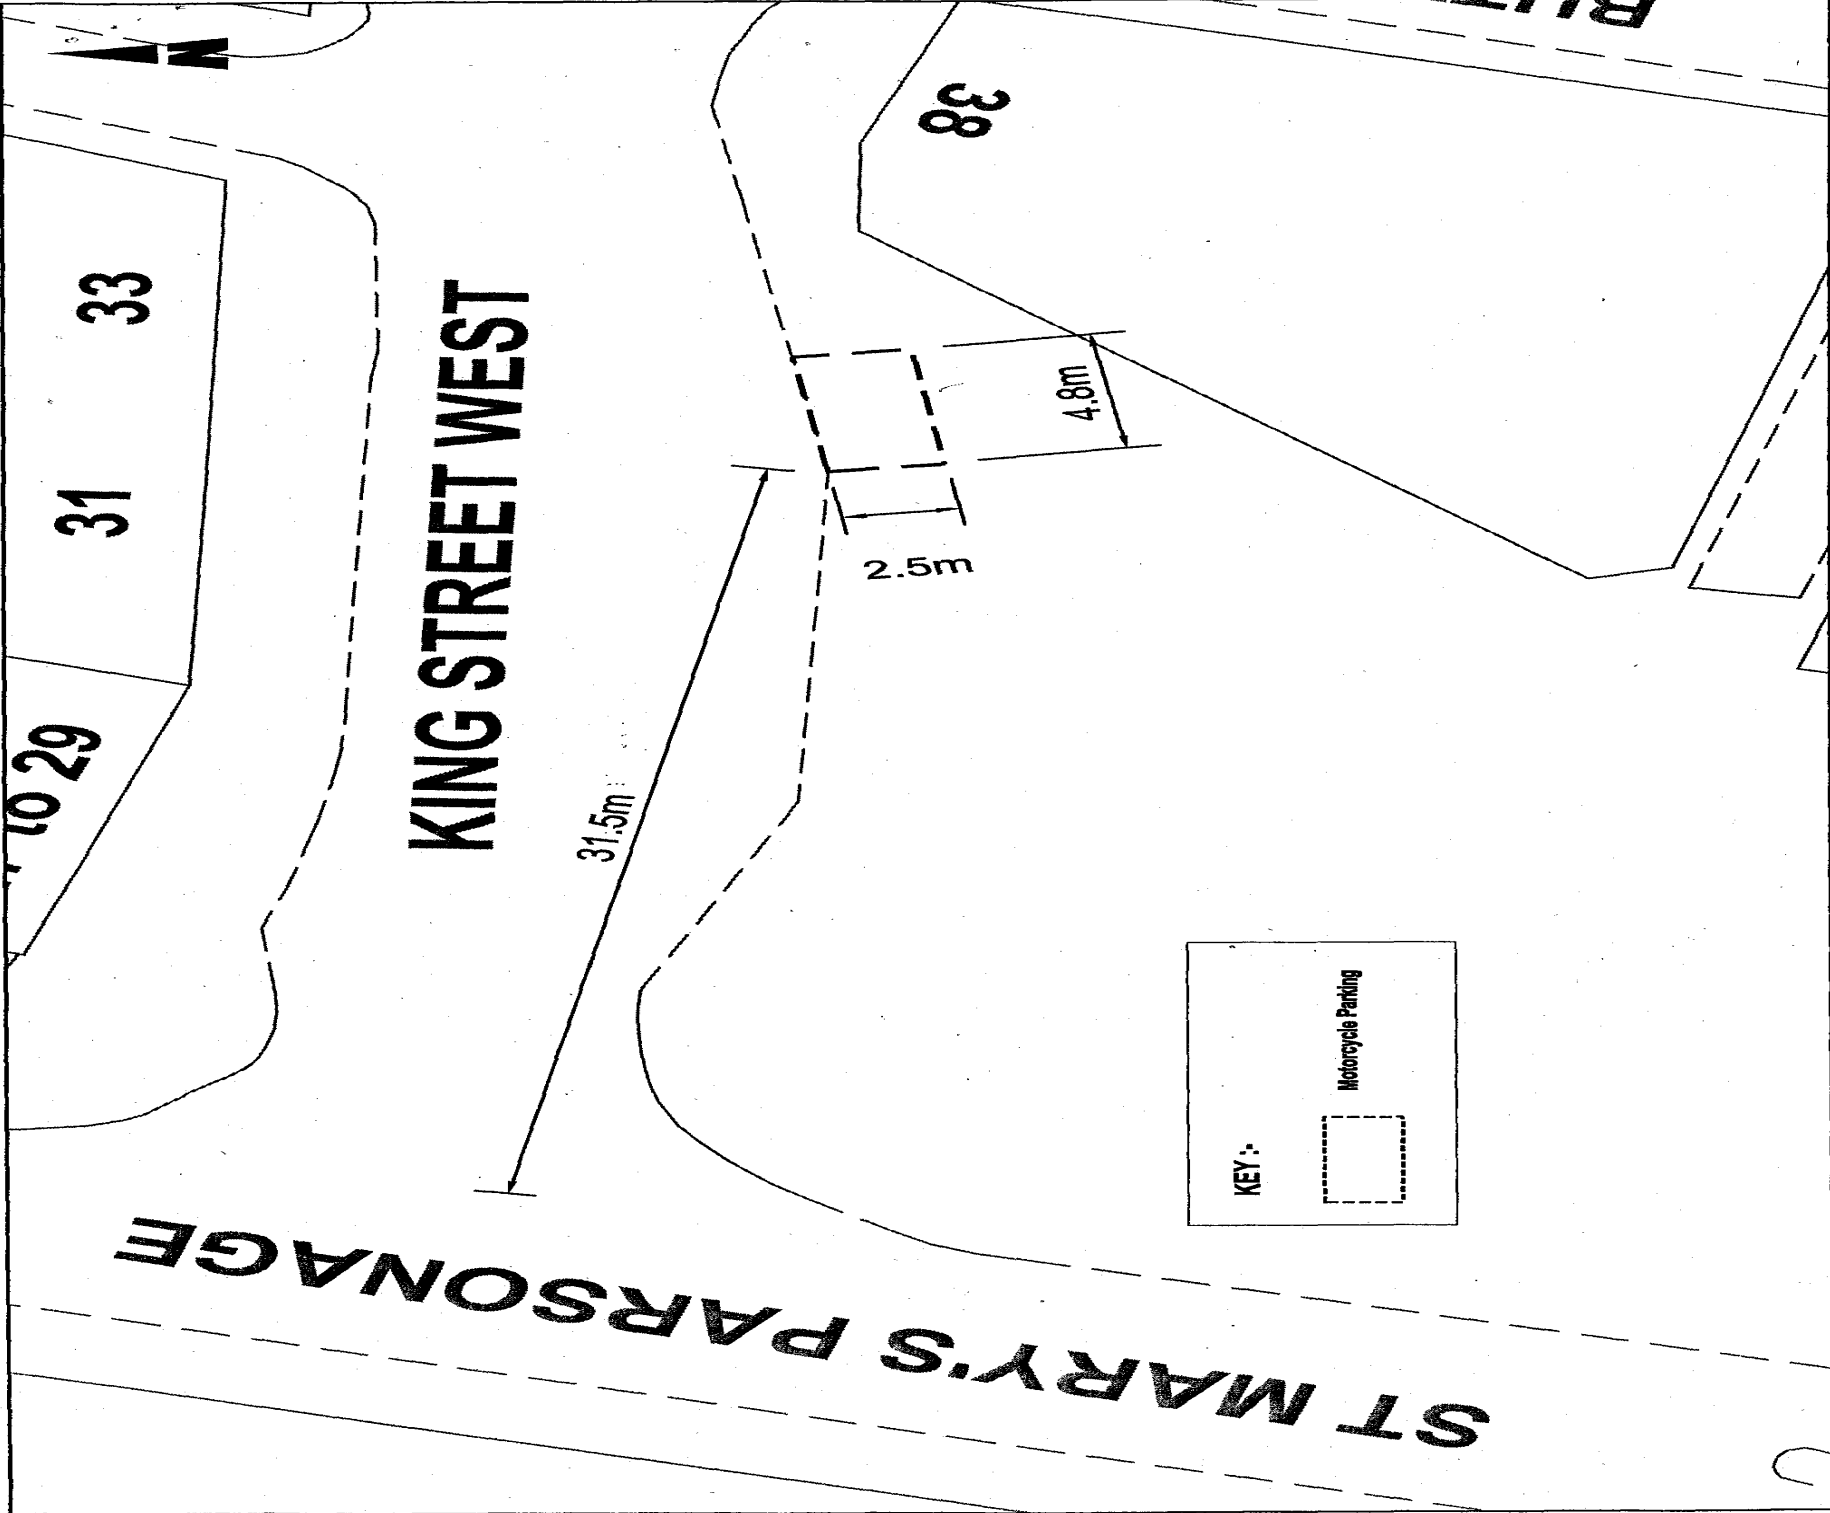

Based upon the Ordnance Survey mapping with the permission of the Controller of Her Majesty's Stationary Office © Crown copyright.
 Unauthorised reproduction infringes Crown copyright and may lead to prosecution or civil proceedings. Licence no. LA 76236

SCALE 1/200 @ A4 SIZE

MOTORCYCLE PARKING

King Street West

4 Bays

DRAWN: TWS

CHECKED:

DATE:

05/05/05

Comp Path: N:

File name: MOTORCYCLE PARKING

Drawn: M. T. / 01/17/05



MANCHESTER
CITY COUNCIL



MANCHESTER CITY COUNCIL
 100% COUNCIL
 100% COUNCIL
 100% COUNCIL