

**THE COUNCIL OF THE BOROUGH OF MIDDLESBROUGH
(CENTRAL & NORTH AREA) (WAITING AND LOADING AND PARKING PLACES)
(CONSOLIDATION) ORDER 2017 AMENDMENT ORDER No 5 2021
&
(EAST & WEST AREA) (WAITING AND LOADING AND PARKING PLACES)
(CONSOLIDATION) ORDER 2019 AMENDMENT ORDER No 2 2021**

The Council of the Borough of Middlesbrough ("the Council") in exercise of its powers under Sections 1, 2, 3, 32, 35, 45, 46, 46A, 47, 49, 51, 53, 84 (1) and (2) and Part IV of Schedule 9 to the Road Traffic Regulation Act 1984 and all other enabling powers and after consultation with the Chief Officer of Police in accordance with Part III of Schedule 9 of the Act hereby make the following Order:

The Order will:

1. come into operation on the 15th February 2021 and may be cited as The Council of the Borough of Middlesbrough (Central & North) (Consolidation) Order 2017 Amendment Order No 5 2021 & (East & West) (Consolidation) Order 2019 Amendment Order No 2 2021;
2. amend the Schedules of The Council of the Borough of Middlesbrough (Central & North) (Consolidation) Order 2017 (as amended) as listed in the First Schedule hereto; and
3. amend the Schedules of The Council of the Borough of Middlesbrough (East & West) (Consolidation) Order 2019 (as amended) as listed in the Second Schedule hereto.

Exemptions to all of Articles 2 and 3 above will apply to any vehicle to be used for emergency purposes by the fire brigade, ambulance or police.

THE COMMON SEAL of the)
COUNCIL OF THE BOROUGH)
OF MIDDLESBROUGH was)
hereunto affixed on the [5])
day of [FEBRUARY] 2021)
in the presence of:)



Authorised Officer C. CUNNINGHAM



FIRST SCHEDULE

The following Schedules of The Council of the Borough of Middlesbrough (Central & North Area) (Waiting and Loading and Parking Places) (Consolidation) Order 2017 as amended are hereby further amended as follows:

(8) The following items are deleted from Schedule 1 – No Waiting:

Item No.	Column 1 Length of Road	Column 2 Days of operation	Column 3 Hours of operation
1373	<p>RUSSELL STREET (north side and east side)</p> <p>From a point 68.1 metres west of the western kerbline of Bright Street to a point 77.5 metres west of the western kerbline of Bright Street then 4.5 metres south of the northern kerbline of Russell Street, to include the turning head</p>	Monday to Saturday	8 a.m. to 6 p.m.
1376	<p>RUSSELL STREET (south side)</p> <p>from a point 9 metres west of the western kerbline of Bright Street to a point 77 metres west of the western kerbline of Bright Street</p>	Monday to Saturday	8 a.m. to 6 p.m.

(2) The following items are added to Schedule 1 – No Waiting:

Item No.	Column 1 Length of Road	Column 2 Days of operation	Column 3 Hours of operation
1845	<p>OAK STREET (south side)</p> <p>From a point 65.5 metres west of its junction with Bright Street to a point 86.5 metres west of its junction with Bright Street</p>	Monday to Saturday	8.00 a.m. to 6.00 p.m.
1846	<p>RUSSELL STREET (north side)</p> <p>From a point 68.1 metres west of the western kerbline of Bright Street to a point 77.5 metres west of the western kerbline of Bright Street then</p>	All Days	All Hours


	4.5 metres in a southerly direction to include the turning head		
1847	RUSSELL STREET (south side) From the western kerbline of Hazel Court to a point 9 metres west of the western kerbline of Hazel Court	All Days	All Hours

SECOND SCHEDULE

The following Schedules of The Council of the Borough of Middlesbrough (East and West Area) (Waiting and Loading and Parking Places) (Consolidation) Order 2019 as amended are hereby further amended as follows:

(1) The following items are added to Schedule 1 – No Waiting;

Item No.	Column 1 Length of Road	Column 2 Days of operation	Column 3 Hours of operation
586	CORNFIELD ROAD (both sides) From the western kerbline of The Avenue to a point 10 metres west of the western kerbline of The Avenue	All Days	All Hours
587	EASTBOURNE ROAD (south side) From a point 11.5 metres east of the eastern kerbline of The Avenue to a point 58.6 metres east of the eastern kerbline of The Avenue	All Days	All Hours
588	THE AVENUE (west side) From the northern kerbline of Cornfield Road to a point 55 metres northerly then north-westerly following the kerbline	All Days	All Hours

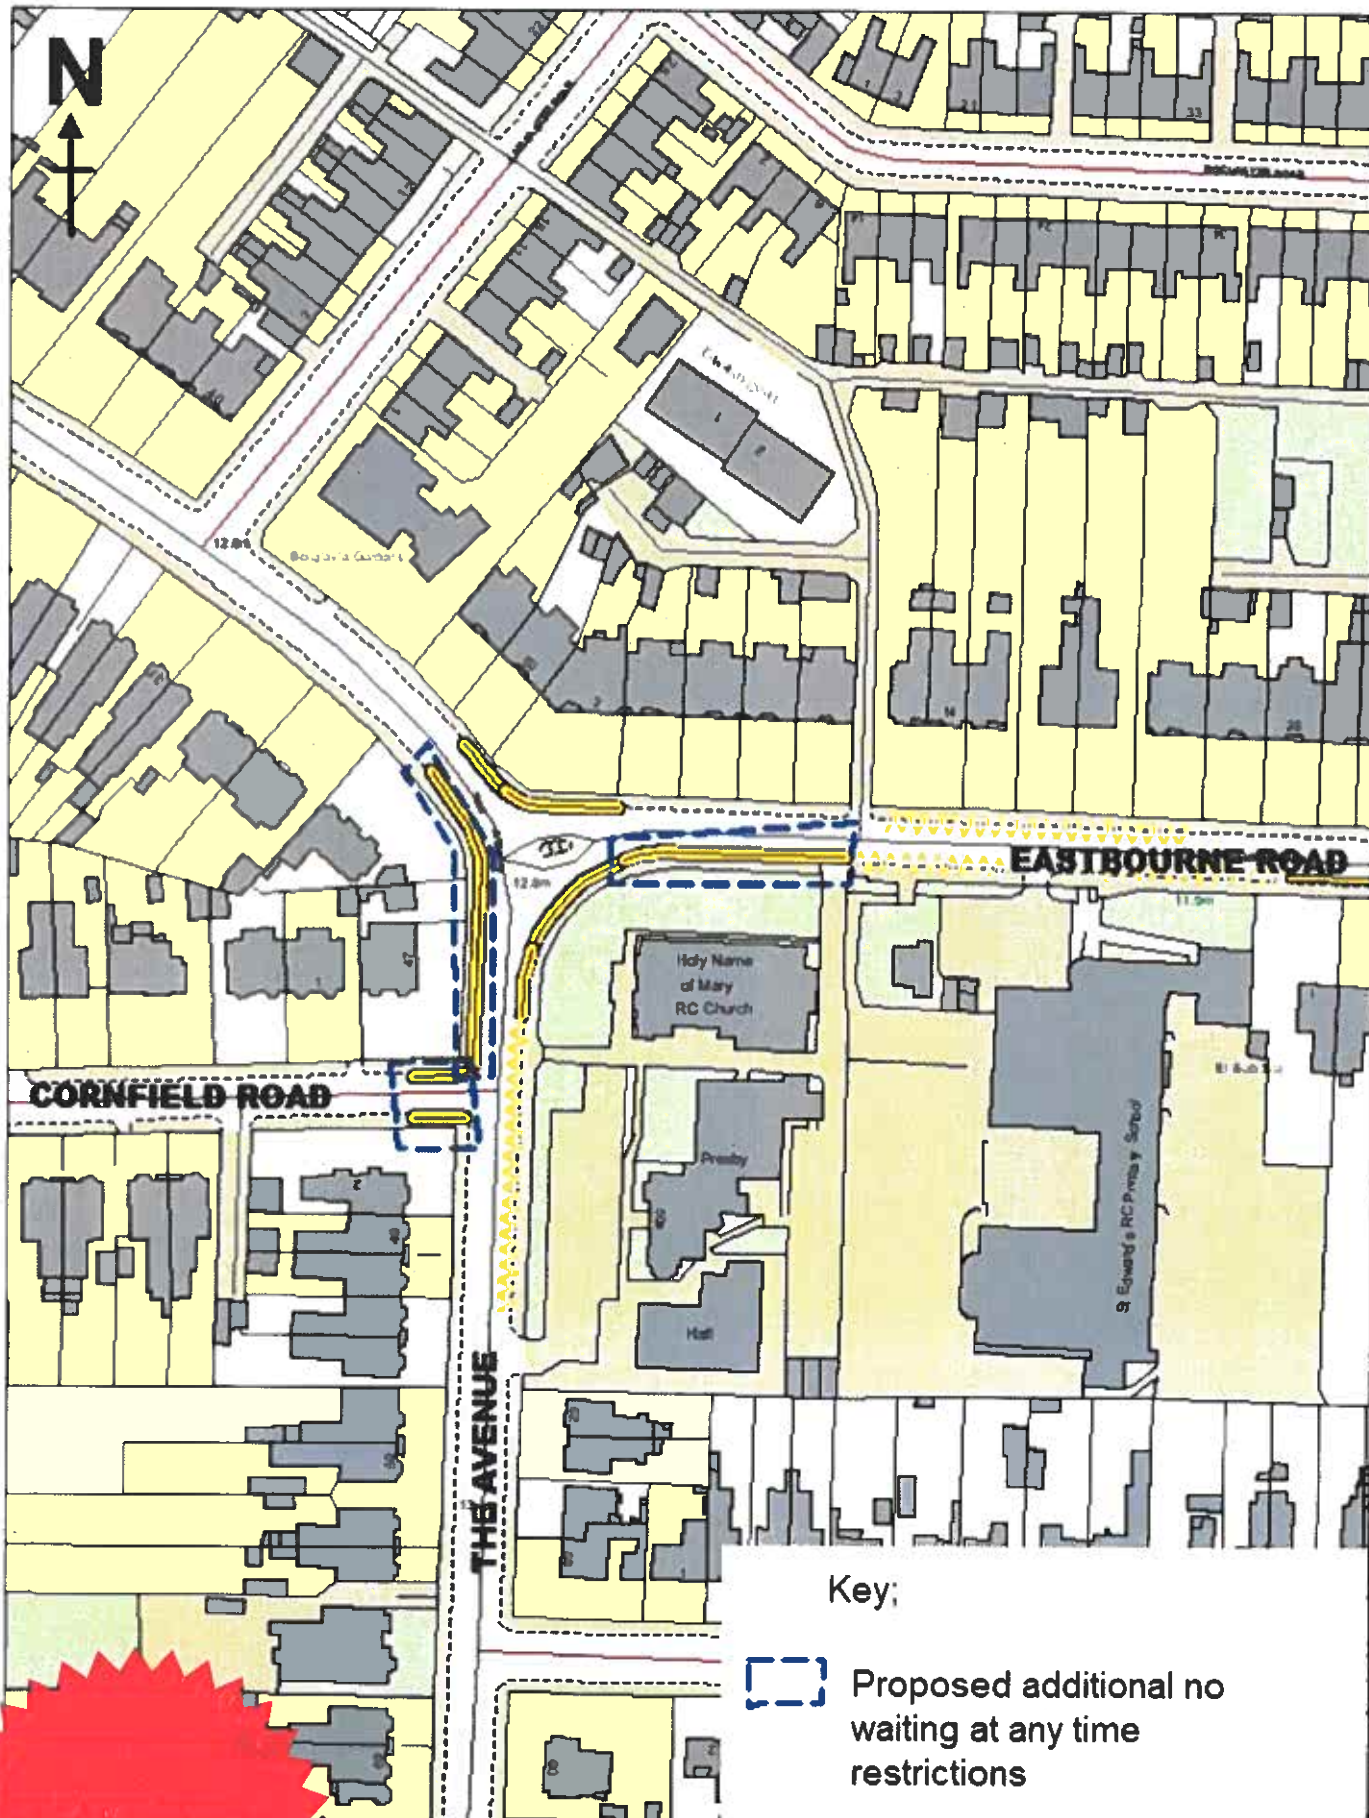


© Crown copyright. All rights reserved.
 Licence No. 2003

**Cornfield Road, Eastbourne Road and
 The Avenue - Proposed additional No
 waiting at any time restrictions**

SCALE	1 : 1250
DATE	26/11/2020
DRAWING NO.	
DRAWN BY	

5215256

C. CUNNINGHAM

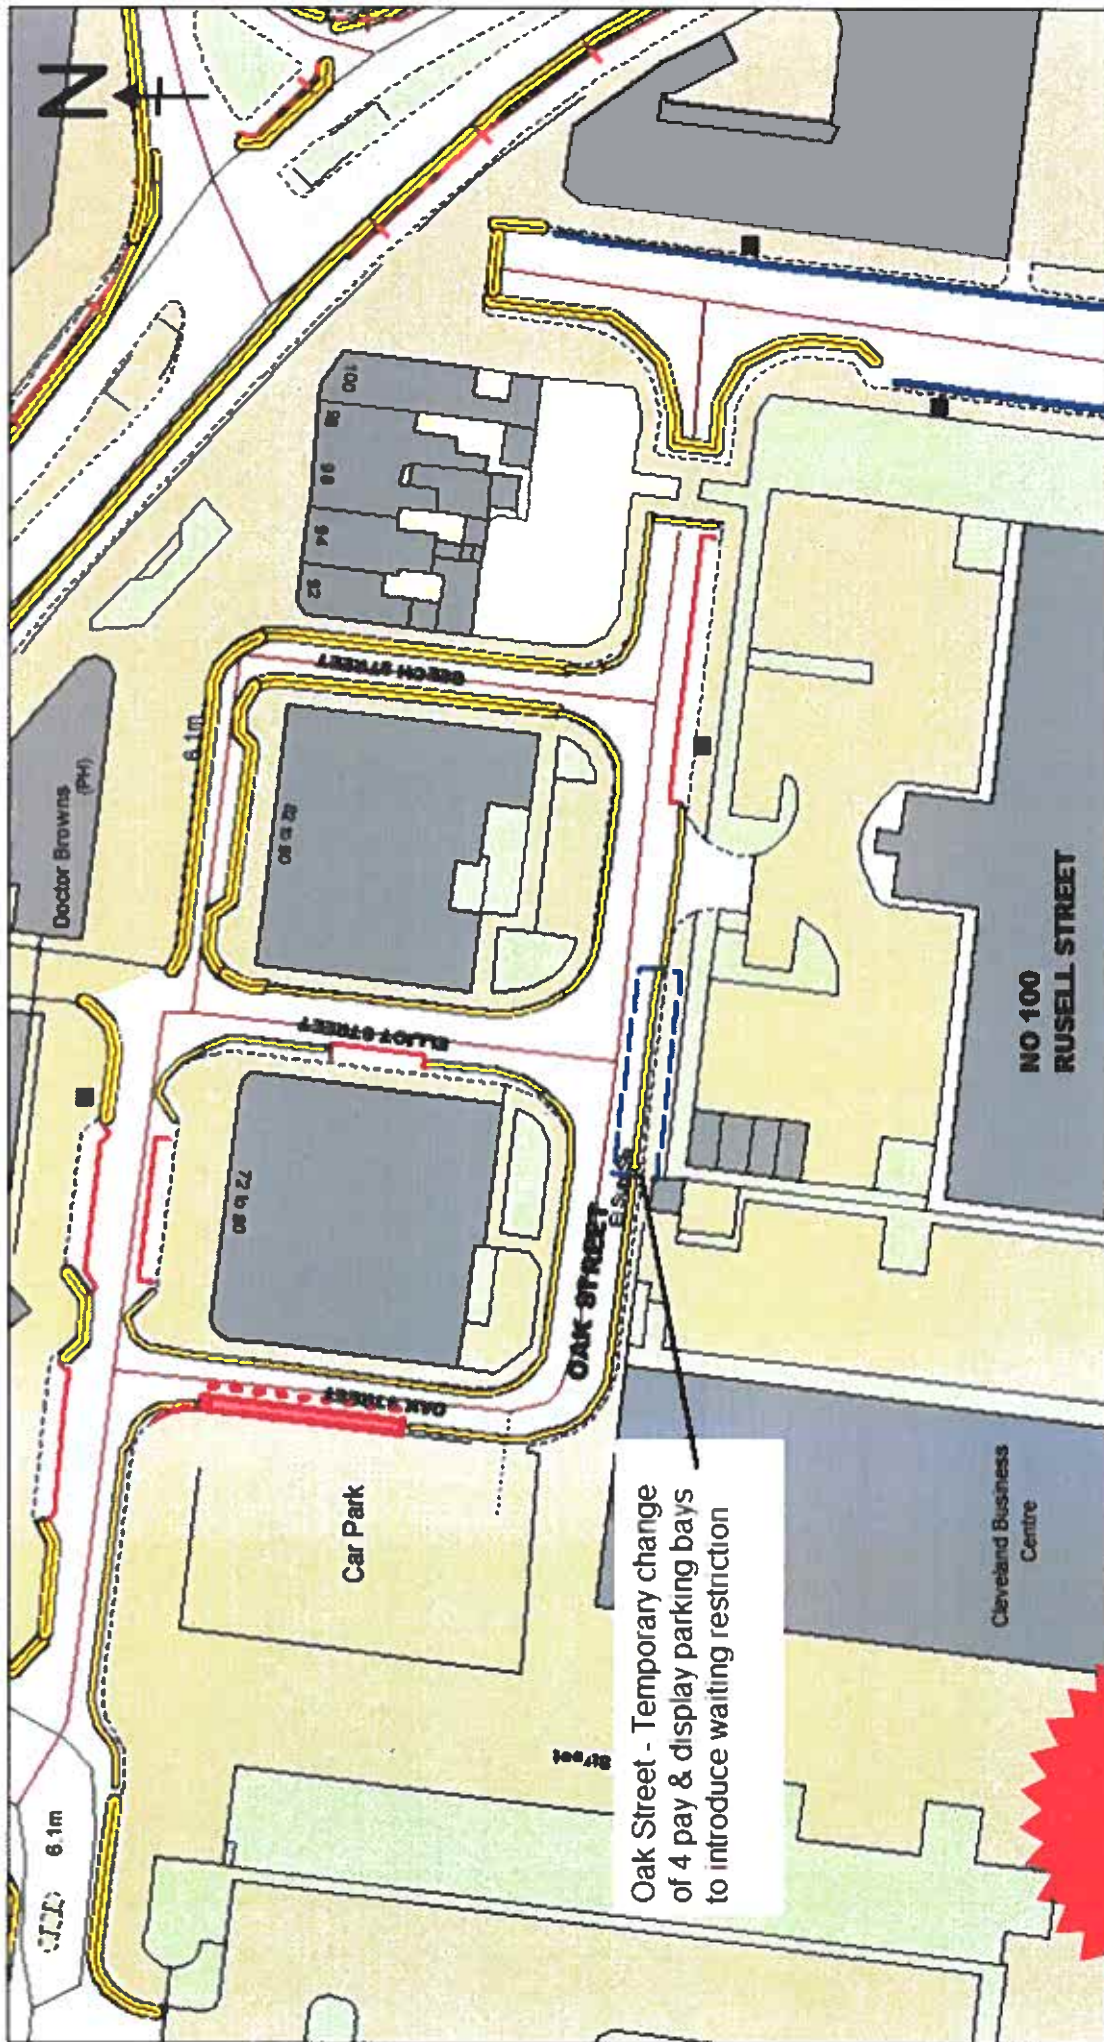

Oak Street - Temporary change of 4 pay & display parking bays to introduce waiting restriction

© Crown Copyright All rights reserved
© Ordnance Survey All rights reserved
Licence No. 2003

<p>Oak Street - Temporary change to existing pay & display bays</p>	SCALE	1 : 750
	DATE	01/12/2020
	DRAWING No.	
	DRAWN BY	

8015256
C. CUNNINGHAM



Beaumont Road - Proposed reduction of
No waiting at any time restrictions to cover
junctions only

© Crown Copyright. All rights reserved.
© Crown Copyright. All rights reserved.

License No. 2003

SCALE	1 : 750
DATE	26/11/2020
DRAWING No.	
DRAWN BY	

Beaumont Road - Review of no waiting at any time restrictions

0215256 C. CUNNINGHAM



Access Road to The Old College Apartments - Proposed introduction of no waiting at any time restrictions

Scale: 1 : 750

Date: 27/11/2020

Drawing No.:

Drawn By:

Copyright © 2020 C. Cunniff Architects

License No. 2020

8015256 C. CUNIFF ARCHITECTS

