


**THE COUNCIL OF THE BOROUGH OF MIDDLESBROUGH  
(BEECHWOOD & EASTER SIDE)  
TRAFFIC REGULATION ORDER 2016**

IN ACCORDANCE with the provisions of Sections 1 and 2 of the Road Traffic Regulation Act 1984 and all other enabling powers and after consultation with the Chief Officer of Police in accordance with Part III of Schedule 9 of the Act the Council of the Borough of Middlesbrough hereby make the following Order:

1. The Order shall come into effect on 25<sup>th</sup> November 2016 and shall be cited as "The Council of the Borough of Middlesbrough (Beechwood & Easterside) Traffic Regulation Order 2016
2. The effect of the order will be to introduce two hours limited waiting parking places and residents parking places on the length(s) of road specified in the schedule hereto.
3. Exemptions to Article 2 above will be permitted for vehicles used in connection with the emergency services.

THE COMMON SEAL of THE  
COUNCIL OF THE BOROUGH  
OF MIDDLESBROUGH was  
Affixed hereto this      day of  
2016 in the  
presence of:

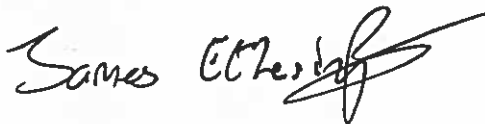

Authorised Signatory



## SCHEDULE

### 1. 2 hours limited waiting parking

#### Schedule 7: Parking Places – Limited Waiting

Item No.	Column 1 Length of Road	Column 2 Days of Operation	Column 3 Hours of Operation	Column 4 Maximum period of waiting	Column 5 Return Prohibited
1	PEMBERTON CRESCENT (east side)  From a point 177.5 metres south of the southern kerbline of Grassington Road to a point 196.5 metres south of the southern kerbline of Grassington Road	Monday to Friday	8.00 a.m. to 6.00p.m.	1 hour	2 hours
2	PEMBERTON CRESCENT (east side)  From a point 199.5 metres south of the southern kerbline of Grassington Road to a point 209.1 metres south of the southern kerbline of Grassington Road	Monday to Friday	8.00 a.m. to 6.00p.m.	1 hour	2 hours
3	PEMBERTON CRESCENT (west side)  From a point 9.5 metres south of the southern kerbline of The Gardens to a point 16 metres south of the southern kerbline of The Gardens	Monday to Friday	8.00 a.m. to 6.00p.m.	1 hour	2 hours

### 2. Residents parking places

#### Schedule 9 Part A: Parking Places – Residents

Item No.	Column 1 Length of Road	Column 2 Days of Operation	Column 3 Hours of Operation	Column 4 Zone
1	ADSTOCK AVENUE (both sides)	Monday to Friday	8.00 a.m. to 6.00p.m.	Zone L

	For the entire length including the turning head			
2	ALBOURNE GREEN (both sides)  For the entire length including the turning head	Monday to Friday	8.00 a.m. to 6.00p.m.	Zone L
3	ALDERGOVE DRIVE (both sides)  For the entire length	Monday to Friday	8.00 a.m. to 6.00p.m.	Zone L
4	BROADWELL ROAD (both sides)  From the western kerbline of Marton Road to the southern kerbline of Aldergrove Drive	Monday to Friday	8.00 a.m. to 6.00p.m.	Zone L
5	CAVERSHAM ROAD (both sides)  From the western kerbline of Broadwell Road to a point 65.5 metres in a south-westerly direction following the kerbline	Monday to Friday	8.00 a.m. to 6.00p.m.	Zone L
6	COURT ROAD (both sides)  For the entire length including turning head	Monday to Friday	8.00 a.m. to 6.00p.m.	Zone K
7	GRASSINGTON ROAD (both sides)  From the western kerbline of Cavendish Road to the northern kerbline of Pemberton Crescent	Monday to Friday	8.00 a.m. to 6.00p.m.	Zone K
8	HARWELL CLOSE (both sides)  For the entire length including the turning head	Monday to Friday	8.00 a.m. to 6.00p.m.	Zone K
9	PEMBERTON CRESCENT (both sides)  From the southern kerbline of Grassington Road to a point 175 metres south of the	Monday to Friday	8.00 a.m. to 6.00p.m.	Zone K

	southern kerbline of Grassington Road			
10	PEMBERTON CRESCENT (both sides)  From a point 209.1 metres south of the southern kerbline of Grassington Road to the northern kerbline of Newington Road	Monday to Friday	8.00 a.m. to 6.00p.m.	Zone K
11	REGENT ROAD (both sides)  From the western kerbline of Marton Road to the eastern kerbline of Belvedere Road	Monday to Friday	8.00 a.m. to 6.00p.m.	Zone K


### **3. Schedul 9 Part B - Premises for the Issue of Permits**

#### **Column 1 Premises**

#### **Column 2 Zone**

Court Road No's 1-11 & 2-12	K
Grassington Road No's 1-27 & 2-8	K
Harwell Close No's 1-9 & 2-10	K
Pemberton Crescent No's 1-39 & 2-60	K
The Gardens No's 5-19 & 6-32	K
Regent Road No's 1-17 & 2-10	K
Adstock Avenue No's 1-13 & 2-14	L
Albourne Green No's 1-35 & 2-32	L
Aldergrove Drive No's 1-85 & 2-66	L
Astonbury Green No's 2-14 & 1-5	L
Broadwell Road No's 1-51 & 2-84	L
Caversham Road No's 1-11 & 2-6	L



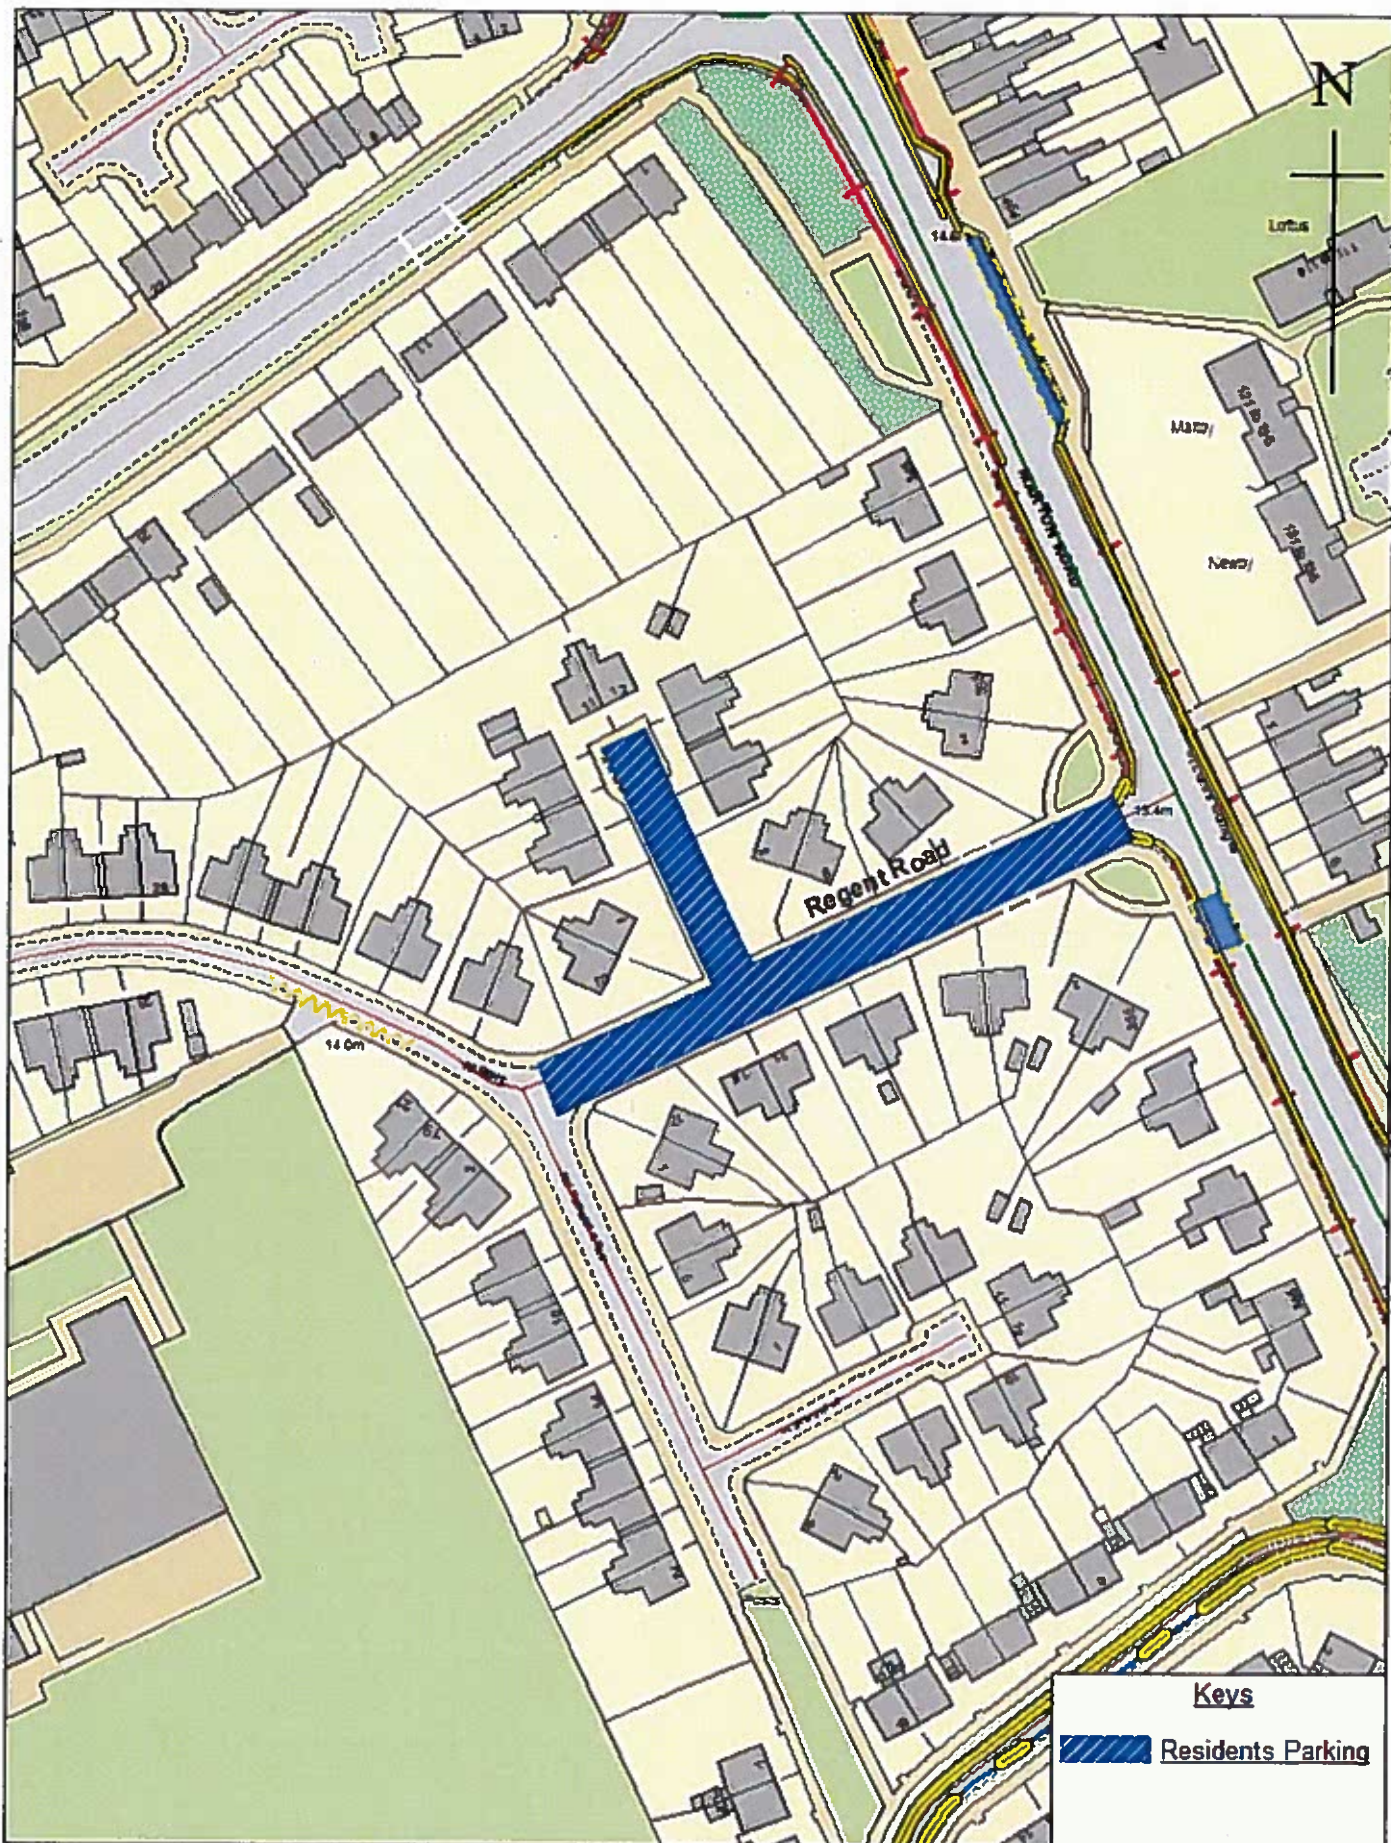

# **Keys**

 Residents Parking


© Crown copyright. All rights reserved.  
Licence No. 2003

## **Beechwood - Proposed Residents Parking Scheme**

**Middlesbrough**  
moving forward

SCALE	1 : 1200
DATE	28/07/2015
DRAWING NO.	
DRAWN BY	



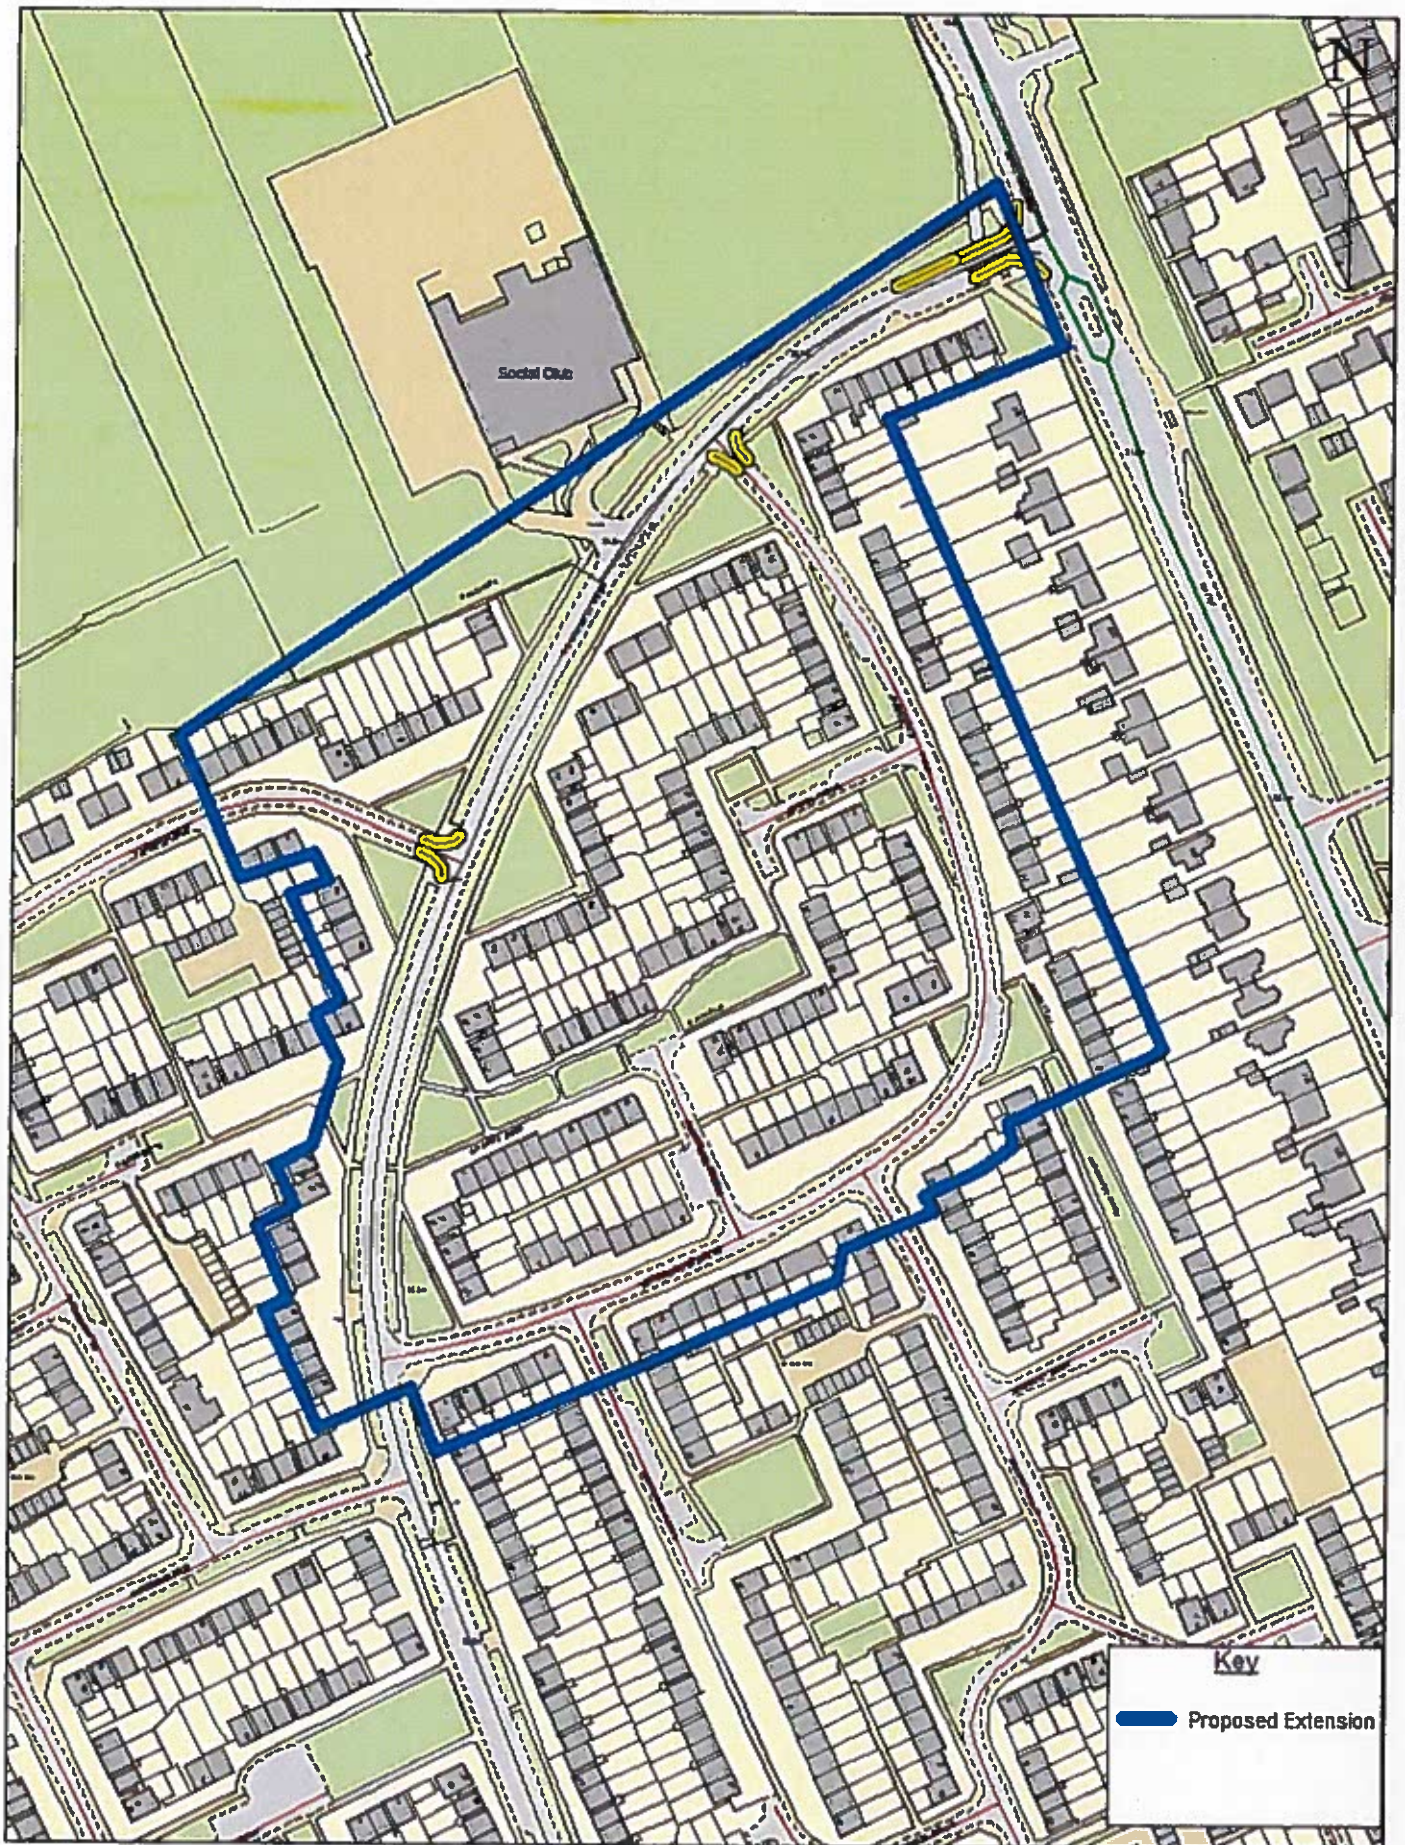

(c) Crown Copyright. All rights reserved.

SCALE	1 : 2000
DATE	03/06/2015
DRAWING No.	
DRAWN BY	



