

**THE COUNCIL OF THE BOROUGH OF MILTON KEYNES
(THE COUNCIL OF THE BOROUGH OF MILTON KEYNES (CENTRAL
MILTON KEYNES) (ON-STREET STANDARD RATE PAY AND
DISPLAY PARKING PLACES AND VARIOUS PERMITS) ORDER
2002) VARIATION ORDER 2003**

The Council of the Borough of Milton Keynes ("the Council") in exercise of its powers under Sections 45, 46, 49 and 53 and Part IV of Schedule 9 of the Road Traffic Regulation Act 1984 ("the Act of 1984") and of all other enabling powers, and after consultation with the chief officer of police in accordance with Part III of Schedule 9 to the Act of 1984, hereby makes the following Order:

PART 1

IMPLEMENTATION, CITATION AND DEFINITIONS

1. This Order shall come into operation on the 4th of July 2003 and may be cited as "The Council of the Borough of Milton Keynes (The Council of the Borough of Milton Keynes (Central Milton Keynes) (On-Street Standard Rate Pay and Display Parking Places and Various Permits) Order 2002) Amendment Order 2003".
2. In this Order, except where the context otherwise requires, the following expressions have the meanings respectively assigned to them:-

"five-hour employee permit scratch-card" means an employee permit scratch-card that is valid for a maximum of five hours on a single day;
"single day" means a twenty-four hour period commencing at 00:01 hours and concluding at 24:00 hours.
3. Any reference in this Order to any enactment shall be construed as a reference to that enactment as amended by any subsequent enactment.
4. Without prejudice to the validity of anything done or to any liability incurred in respect of any act or omission before the coming into effect of this Order any provisions of any Orders mentioned in Schedule 1 hereto are hereby revoked to the extent stated in that Schedule.
5. The plan annexed to this Order identifies the lengths of road subject to this Order, provided that where there is any inconsistency between the plans and the Articles it is the wording of the Articles which shall prevail.
6. The plan annexed to this Order is hereby annexed to The Council of the Borough of Milton Keynes (Central Milton Keynes) (On-Street Standard Rate Pay and Display Parking Places and Various Permits) Order 2002 and forms part of the Order.

PART 2

VARIATIONS

7. The Council of the Borough of Milton Keynes (Central Milton Keynes) (On-Street Standard Rate Pay and Display Parking Places and Various Permits) Order 2002 ("The Principal Order") is varied as provided by the following provisions of this Order.
8. The following will be inserted into Part 6 of the Principal Order:
 - "62A. Alternatively, a five-hour Employee Permit Scratch-Card shall display the following particulars:
 - (1) A clock showing fifteen minute period blocks from 07:00 to 18:00 inclusive;
 - (2) Day numbers from 1 to 31 inclusive;
 - (3) The months from January to December inclusive;
 - (4) The years in which that Permit Scratch-Card may be used;
 - (5) An authentication that the Permit Scratch-Card has been issued by the Council."
9. The following will be in addition to Part 6 of the Principal Order:
 - "64A. Alternatively, a five hour Employee Permit Scratch-Card shall only be valid when the date and hours of use are indicated by the scratching-off of:
 - (1) up to twenty blocks of fifteen minutes from the clock;
 - (2) one day;
 - (3) one month; and
 - (4) one year."
10. Article 65 of the Principal Order is revoked and replaced by
 - "65. A five-hour Employee Permit Scratch-Card shall become invalid:
 - (1) if more than five hours are scratched-off the Permit Scratch-Card;
 - (2) if more than one day is scratched-off the Permit Scratch-Card;

(3) if more than one month is scratched-off the Permit Scratch-Card;

(4) if more than one year is scratched-off the Permit Scratch-Card."

11. The following will be in addition to Part 6 of the Principal Order:

"65A Alternatively, a five-hour Employee Permit Scratch-Card shall become invalid:

(1) if more than twenty blocks of fifteen minutes are scratched-off the Permit Scratch-Card;

(2) if more than one day is scratched-off the Permit Scratch-Card;

(3) if more than one month is scratched-off the Permit Scratch-Card;

(4) if more than one year is scratched-off the Permit Scratch-Card."

12. Item PS2a for Witan Gate East in Schedule 1 of the Principal Order is revoked and replaced by:

THE SOUTH-WEST VEHICULAR ACCESSWAY – SOUTH-WEST SIDE

PS2a From a point 26.3 metres north-west of the access road from Witan Gate (between North Row and Silbury Boulevard) in a north-westerly direction for a distance of 57.8 metres.

13. Item PS6f for Saxon Gate West in Schedule 1 of the Principal Order is revoked and replaced by:

THE NORTH-EAST VEHICULAR ACCESSWAY – NORTH-EAST SIDE

PS6f From a point 38.3 metres north-west of the access road from Saxon Gate (between North Row and Silbury Boulevard) in a north-westerly direction for a distance of 47.2 metres.

14. Item PS19d for Witan Gate East in Schedule 1 of the Principal Order is revoked and replaced by:

THE SOUTH-WEST VEHICULAR ACCESSWAY – SOUTH-WEST SIDE

PS19d From a point 4.3 metres south-east of the access road from Witan Gate (between Avebury Boulevard and South Row) in a south-easterly direction for a distance of 79.5 metres.


15. Item PS22g for Saxon Gate West in Schedule 1 of the Principal Order is revoked and replaced by:

THE NORTH-EAST VEHICULAR ACCESSWAY – NORTH-EAST SIDE

PS22g From a point 4.5 metres south-east of the access road from Saxon Gate (between Avebury Boulevard and South Row) in a south-easterly direction for a distance of 79.9 metres.

16. Item PS23d for Saxon Gate East in Schedule 1 of the Principal Order is revoked and replaced by:
THE SOUTH-WEST VEHICULAR ACCESSWAY – SOUTH-WEST SIDE
PS23d From a point 38.3 metres north-west of the access road from Saxon Gate (between Silbury Boulevard and North Row) in a north-westerly direction for a distance of 46 metres.
17. Item PS28a for Saxon Gate East in Schedule 1 of the Principal Order is revoked and replaced by:
THE SOUTH-WEST VEHICULAR ACCESSWAY – SOUTH-WEST SIDE
PS28a From a point 4.3 metres south-east of the access road from Saxon Gate (between South Row and Avebury Boulevard) in a south-easterly direction for a distance of 80.8 metres.
18. Item PS31d for Secklow Gate East in Schedule 1 of the Principal Order is revoked and replaced by:
THE SOUTH-WEST VEHICULAR ACCESSWAY – SOUTH-WEST SIDE
PS31d From a point 4.5 metres north-west of the access road from Secklow Gate (between Silbury Boulevard and North Row) in a north-westerly direction for a distance of 78.6 metres.
19. Item PS36a in Schedule 1 of the Principal Order is revoked and replaced by:
NORTH FOURTEENTH STREET
THE NORTH-EAST VEHICULAR ACCESSWAY – NORTH-EAST SIDE
PS36a From a point 4 metres north-west of the access road onto Marlborough Gate in a north-westerly direction for a distance of 60.5 metres.
20. Item PS42c for Grafton Gate West in Schedule 2 of the Principal Order is revoked and replaced by:
THE NORTH-EAST VEHICULAR ACCESSWAY – NORTH-EAST SIDE
PS42c From a point 5.1 metres south-east of the access road from Grafton Gate (between Avebury Boulevard and South Row) in a south-easterly direction for a distance of 89.6 metres.
21. Item PS43a for Grafton Gate East in Schedule 2 of the Principal Order is revoked and replaced by:
THE SOUTH-WEST VEHICULAR ACCESSWAY – SOUTH-WEST SIDE
PS43a From a point 4.5 metres north-west of the access road from Witan Gate (between North Row and Silbury Boulevard) in a north-westerly direction for a distance of 79.4 metres.
22. Item PS48d for Witan Gate West in Schedule 2 of the Principal Order is revoked and replaced by:
THE NORTH-EAST VEHICULAR ACCESSWAY – NORTH-EAST SIDE
PS48d From a point 4.5 metres north-west of the access road from Witan Gate (between North Row and Silbury Boulevard) in a north-westerly direction for a distance of 79.1 metres.

23. Item PS68a for Secklow Gate West in Schedule 3 of the Principal Order is revoked and replaced by:
THE SOUTH WEST VEHICULAR ACCESS WAY – SOUTH-WEST SIDE
PS68a From the access road from Secklow Gate between Childs Way and Avebury Boulevard and South Row.
24. Item PS68b for Secklow Gate West in Schedule 3 of the Principal Order is revoked and replaced by:
THE SOUTH WEST VEHICULAR ACCESSWAY – NORTH-EAST SIDE
PS68b From the access road from Secklow Gate between Childs Way and Avebury Boulevard and South Row.
25. Item PS68c for Secklow Gate West in Schedule 3 of the Principal Order is revoked and replaced by:
THE NORTH-EAST VEHICULAR ACCESSWAY – SOUTH-WEST SIDE
PS68c From the access road from Secklow Gate between Childs Way and Avebury Boulevard and South Row.
26. Item PS68d for Secklow Gate West in Schedule 3 of the Principal Order is revoked and replaced by:
THE NORTH-EAST VEHICULAR ACCESSWAY – NORTH-EAST SIDE
PS68d From a point 4.5 metres south-east of the access road from Secklow Gate, between Childs Way and Avebury Boulevard in a south-easterly direction for a distance of 79.4 metres.
27. Item LP5c for Grafton Gate West in Schedule 4 of the Principal Order is revoked and replaced by:
THE NORTH-EAST VEHICULAR ACCESSWAY – NORTH-EAST SIDE
LP5c From a point 5.1 metres south-east of the access road from Grafton Gate (between Avebury Boulevard and South Row) in a south-easterly direction for a distance of 89.6 metres.
28. Item LP6a for Grafton Gate East in Schedule 4 of the Principal Order is revoked and replaced by:
THE SOUTH-WEST VEHICULAR ACCESSWAY – SOUTH-WEST SIDE
LP6a From a point 4.5 metres north-west of the access road from Witan Gate (between North Row and Silbury Boulevard) in a north-westerly direction for a distance of 79.4 metres.
29. Item LP11d for Witan Gate West in Schedule 4 of the Principal Order is revoked and replaced by:
THE NORTH-EAST VEHICULAR ACCESSWAY – NORTH-EAST SIDE
LP11d From a point 4.5 metres north-west of the access road from Witan Gate (between North Row and Silbury Boulevard) in a north-westerly direction for a distance of 79.1 metres.

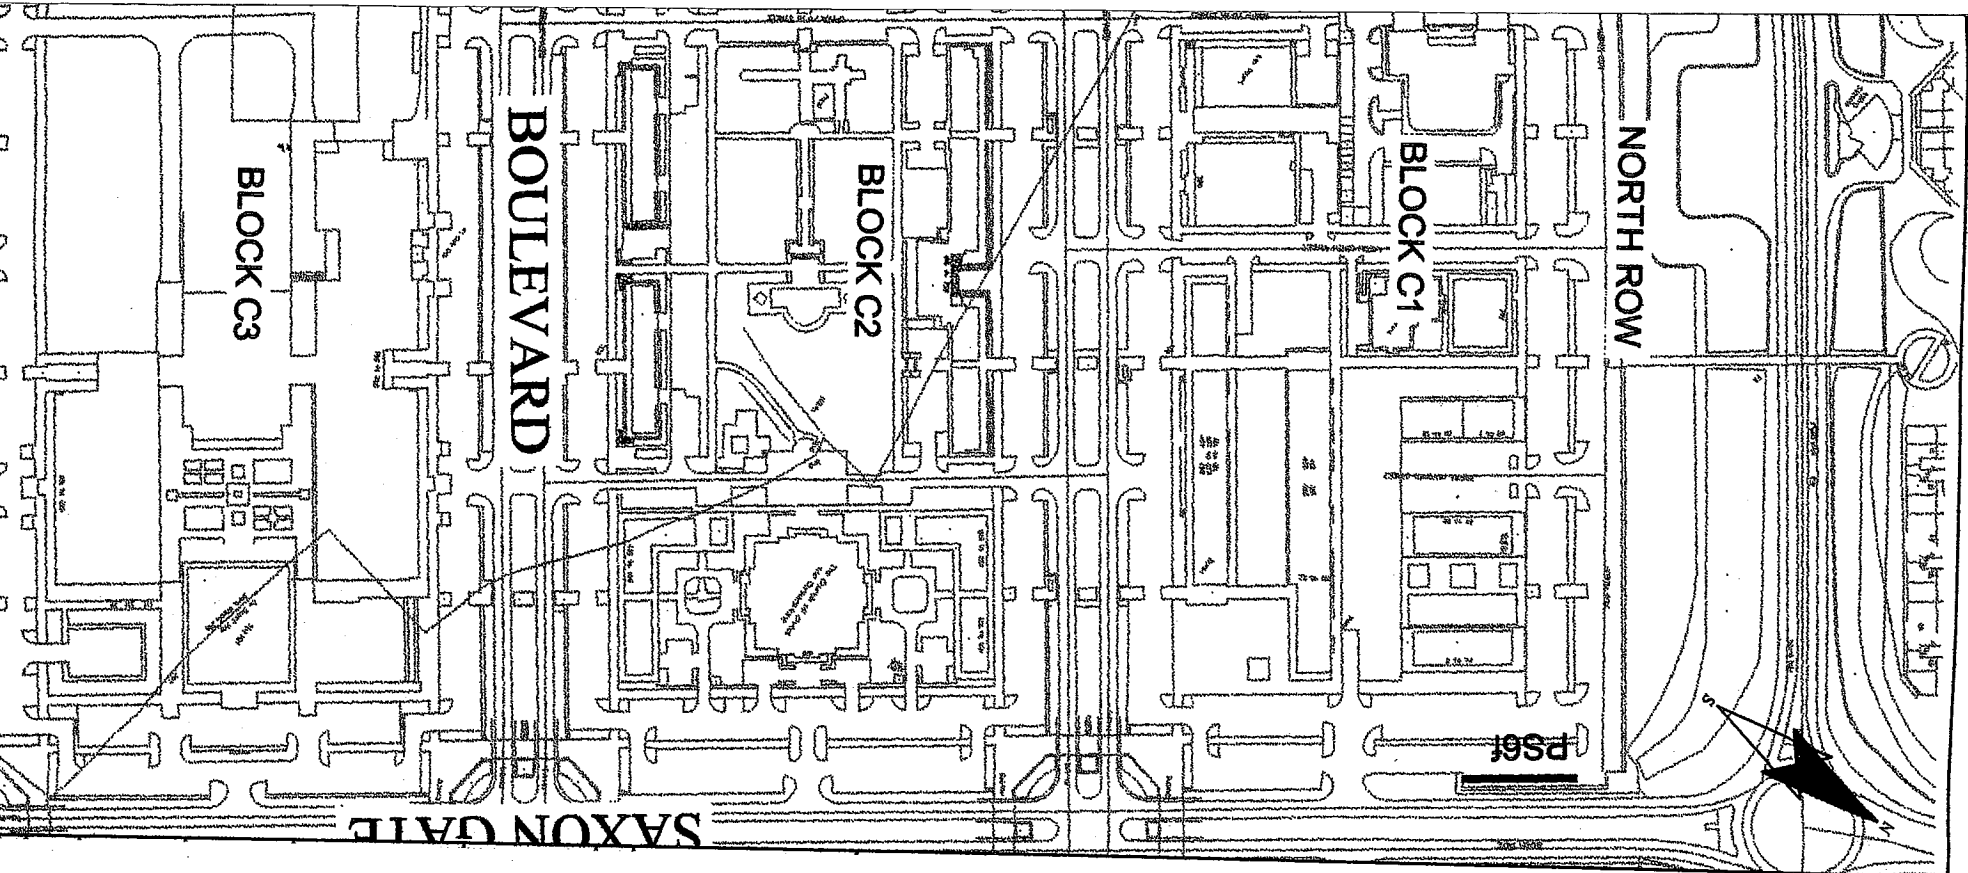

AMENDMENT ORDER 2003

Notes


PS6f- TR0 Schedule

Reference Number

Standard Rate
Pay and Display

PS/LP- Standard Rate Pay and Display
8.30am to 6pm and
Permit Holders
7am to 8.30am


PS - Standard Rate
Pay and Display
7am to 6pm

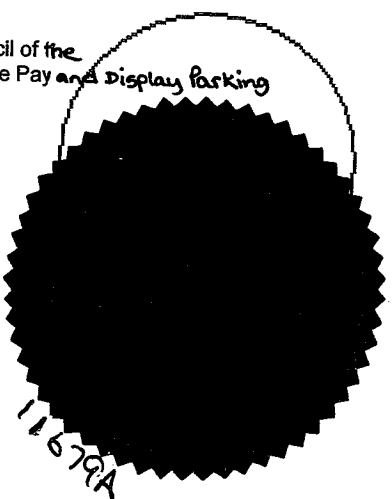

to in The Council of the Borough of Milton Keynes (The Council of the
ton Keynes (Central Milton Keynes) (On Street Standard Rate Pay and Display parking
rious Permits) Order 2002) Variation Order 2003

deal of the Council of the Borough of Milton Keynes
affixed in the presence of:

AL AND PROPERTY SERVICES

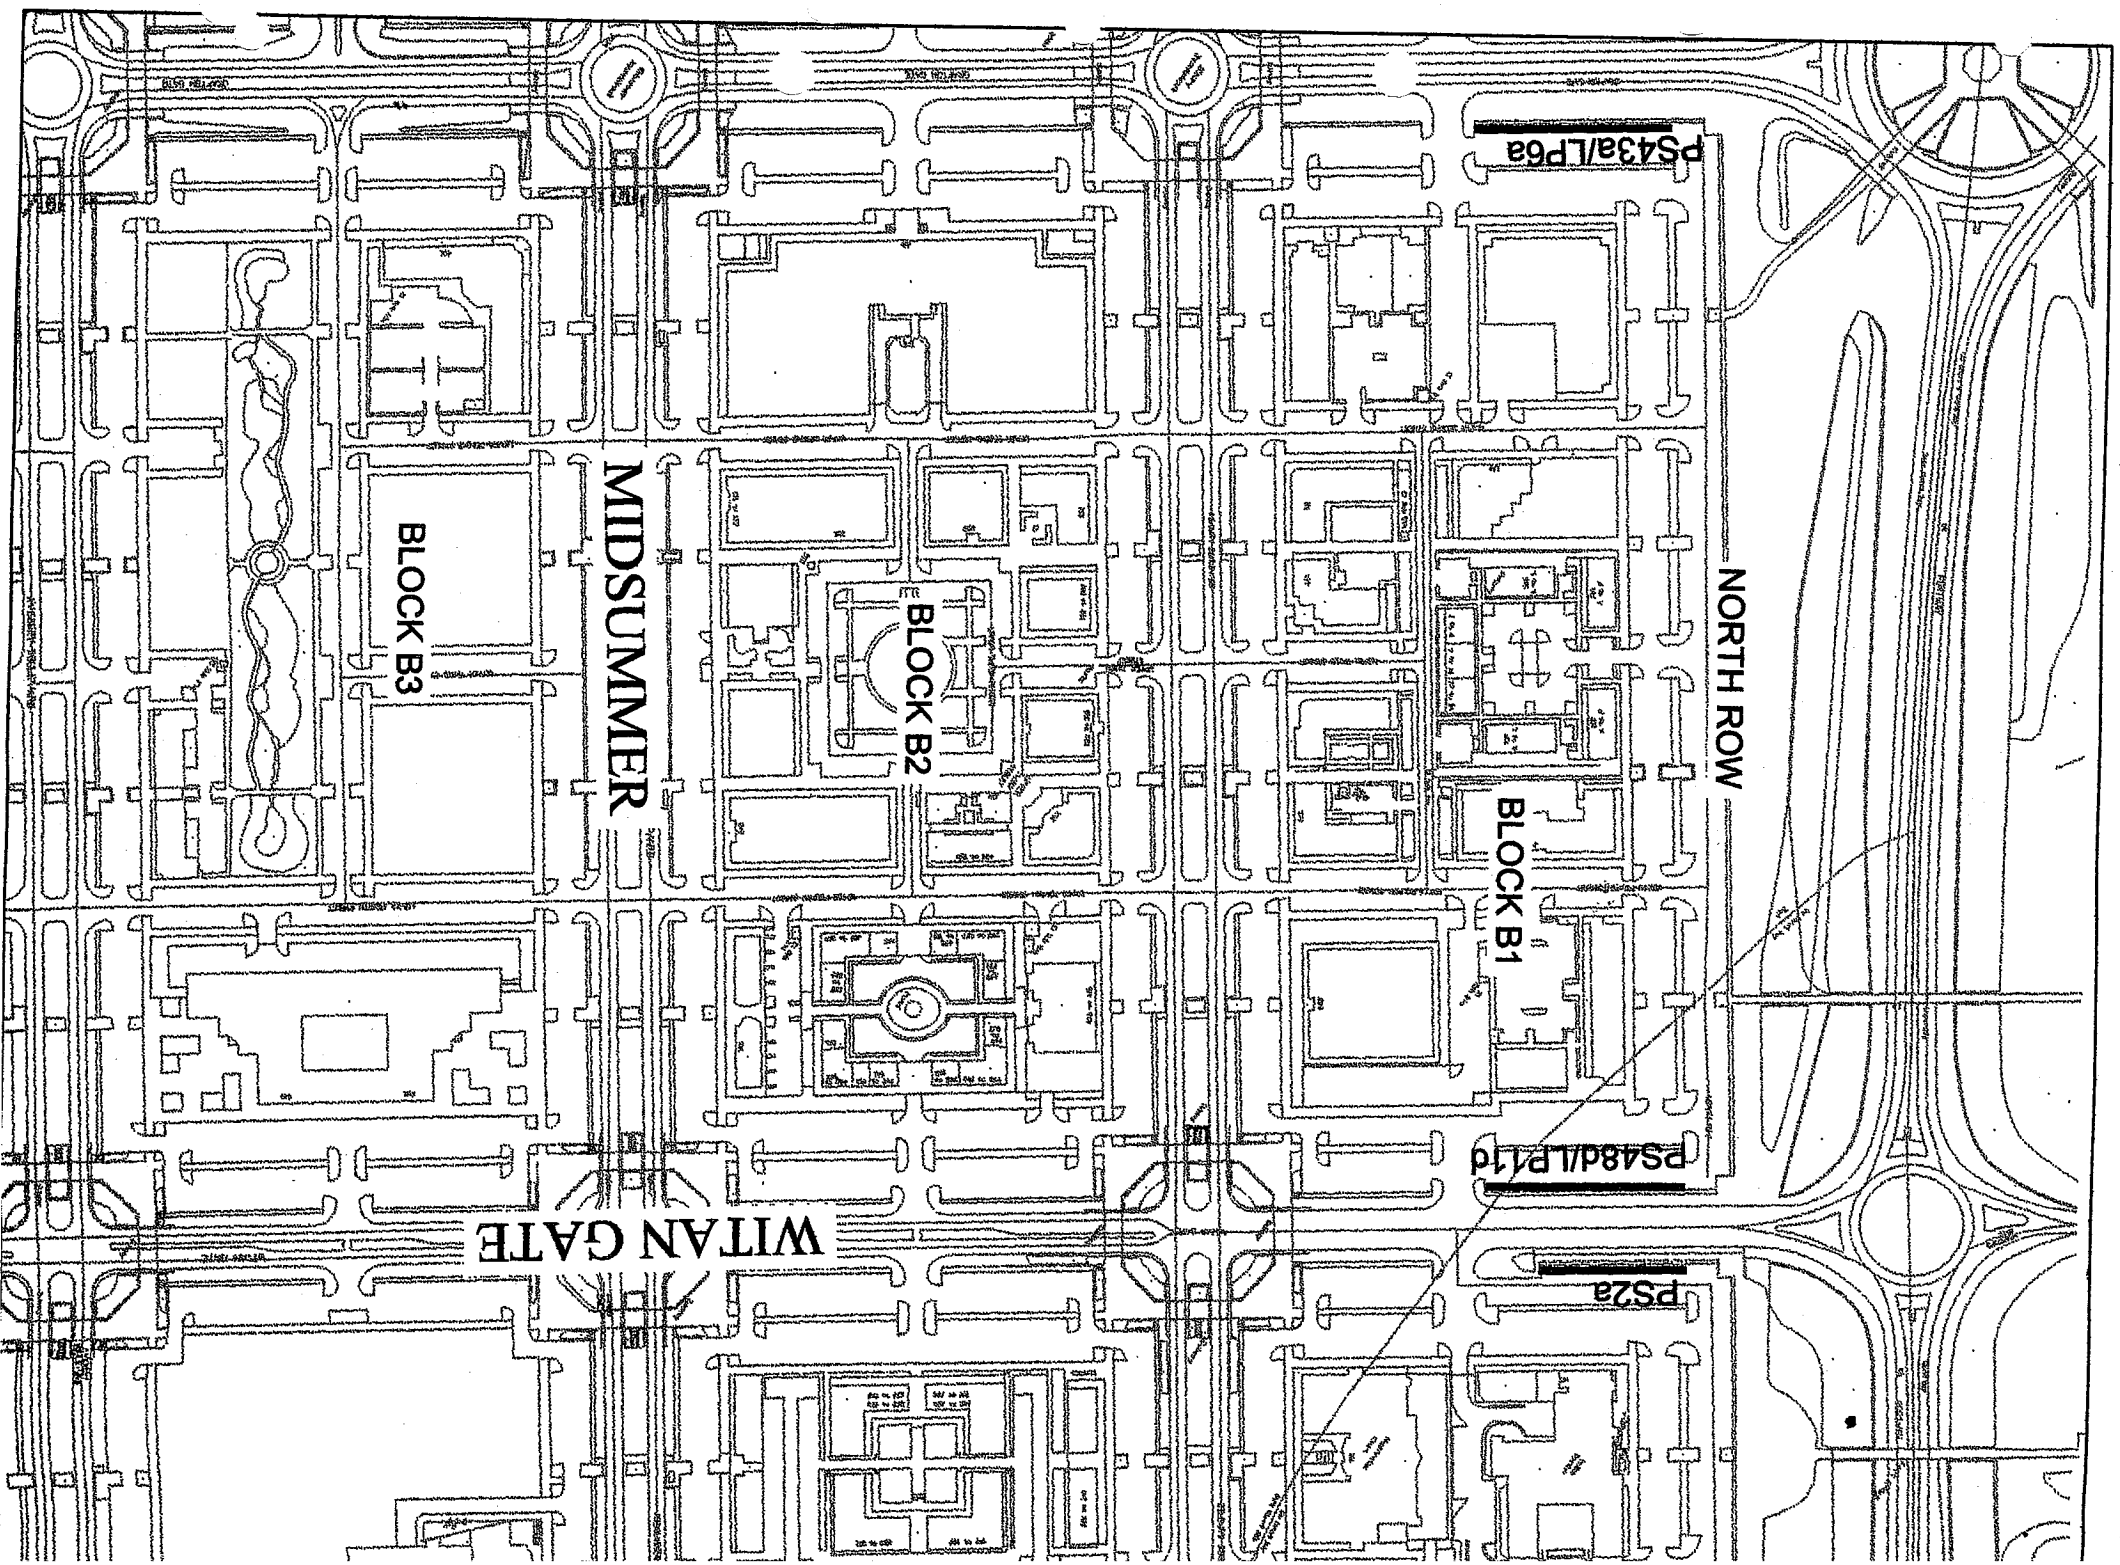

NORTH ROW

PS43a/LP6a

BLOCK B1

PS48d/LP1d

PS2a

BLOCK B2

MIDSUMMER

BLOCK B3

WITAM GATE

The plan shows a complex of three main blocks, D2, D3, and D4, situated within a larger development area. Block D2 is located on the left, Block D3 in the center, and Block D4 on the right. The plan includes various streets and walkways, such as 'SHEPHERD WALK', 'SHEPHERD WALK', 'SHEPHERD WALK', and 'SHEPHERD WALK'. A large black arrow points to a specific location within Block D2.

Notes

**PS19d - TRO Schedule
Reference Number**

**Standard Rate
Pay and Display
7am to 6pm**

**PS68 - Applies Monday,
Wednesday and Sunday only**

Do not scale this drawing


Map referred to in The Council of the Borough of Milton Keynes
(The Council of the Borough of Milton Keynes (Central Milton Keynes)
(On Street Standard Rate Pay and Display Parking Places Order 2002)
Variation Order 2003

MAP 2


Scale: NTS

The common seal of the Council of the Borough of Milton Keynes was hereunto affixed in the presence of:

HEAD OF LEGAL AND PROPERTY SERVICES

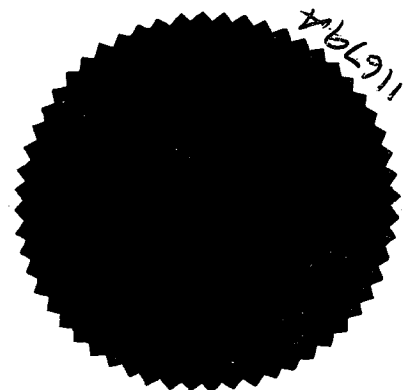

116794

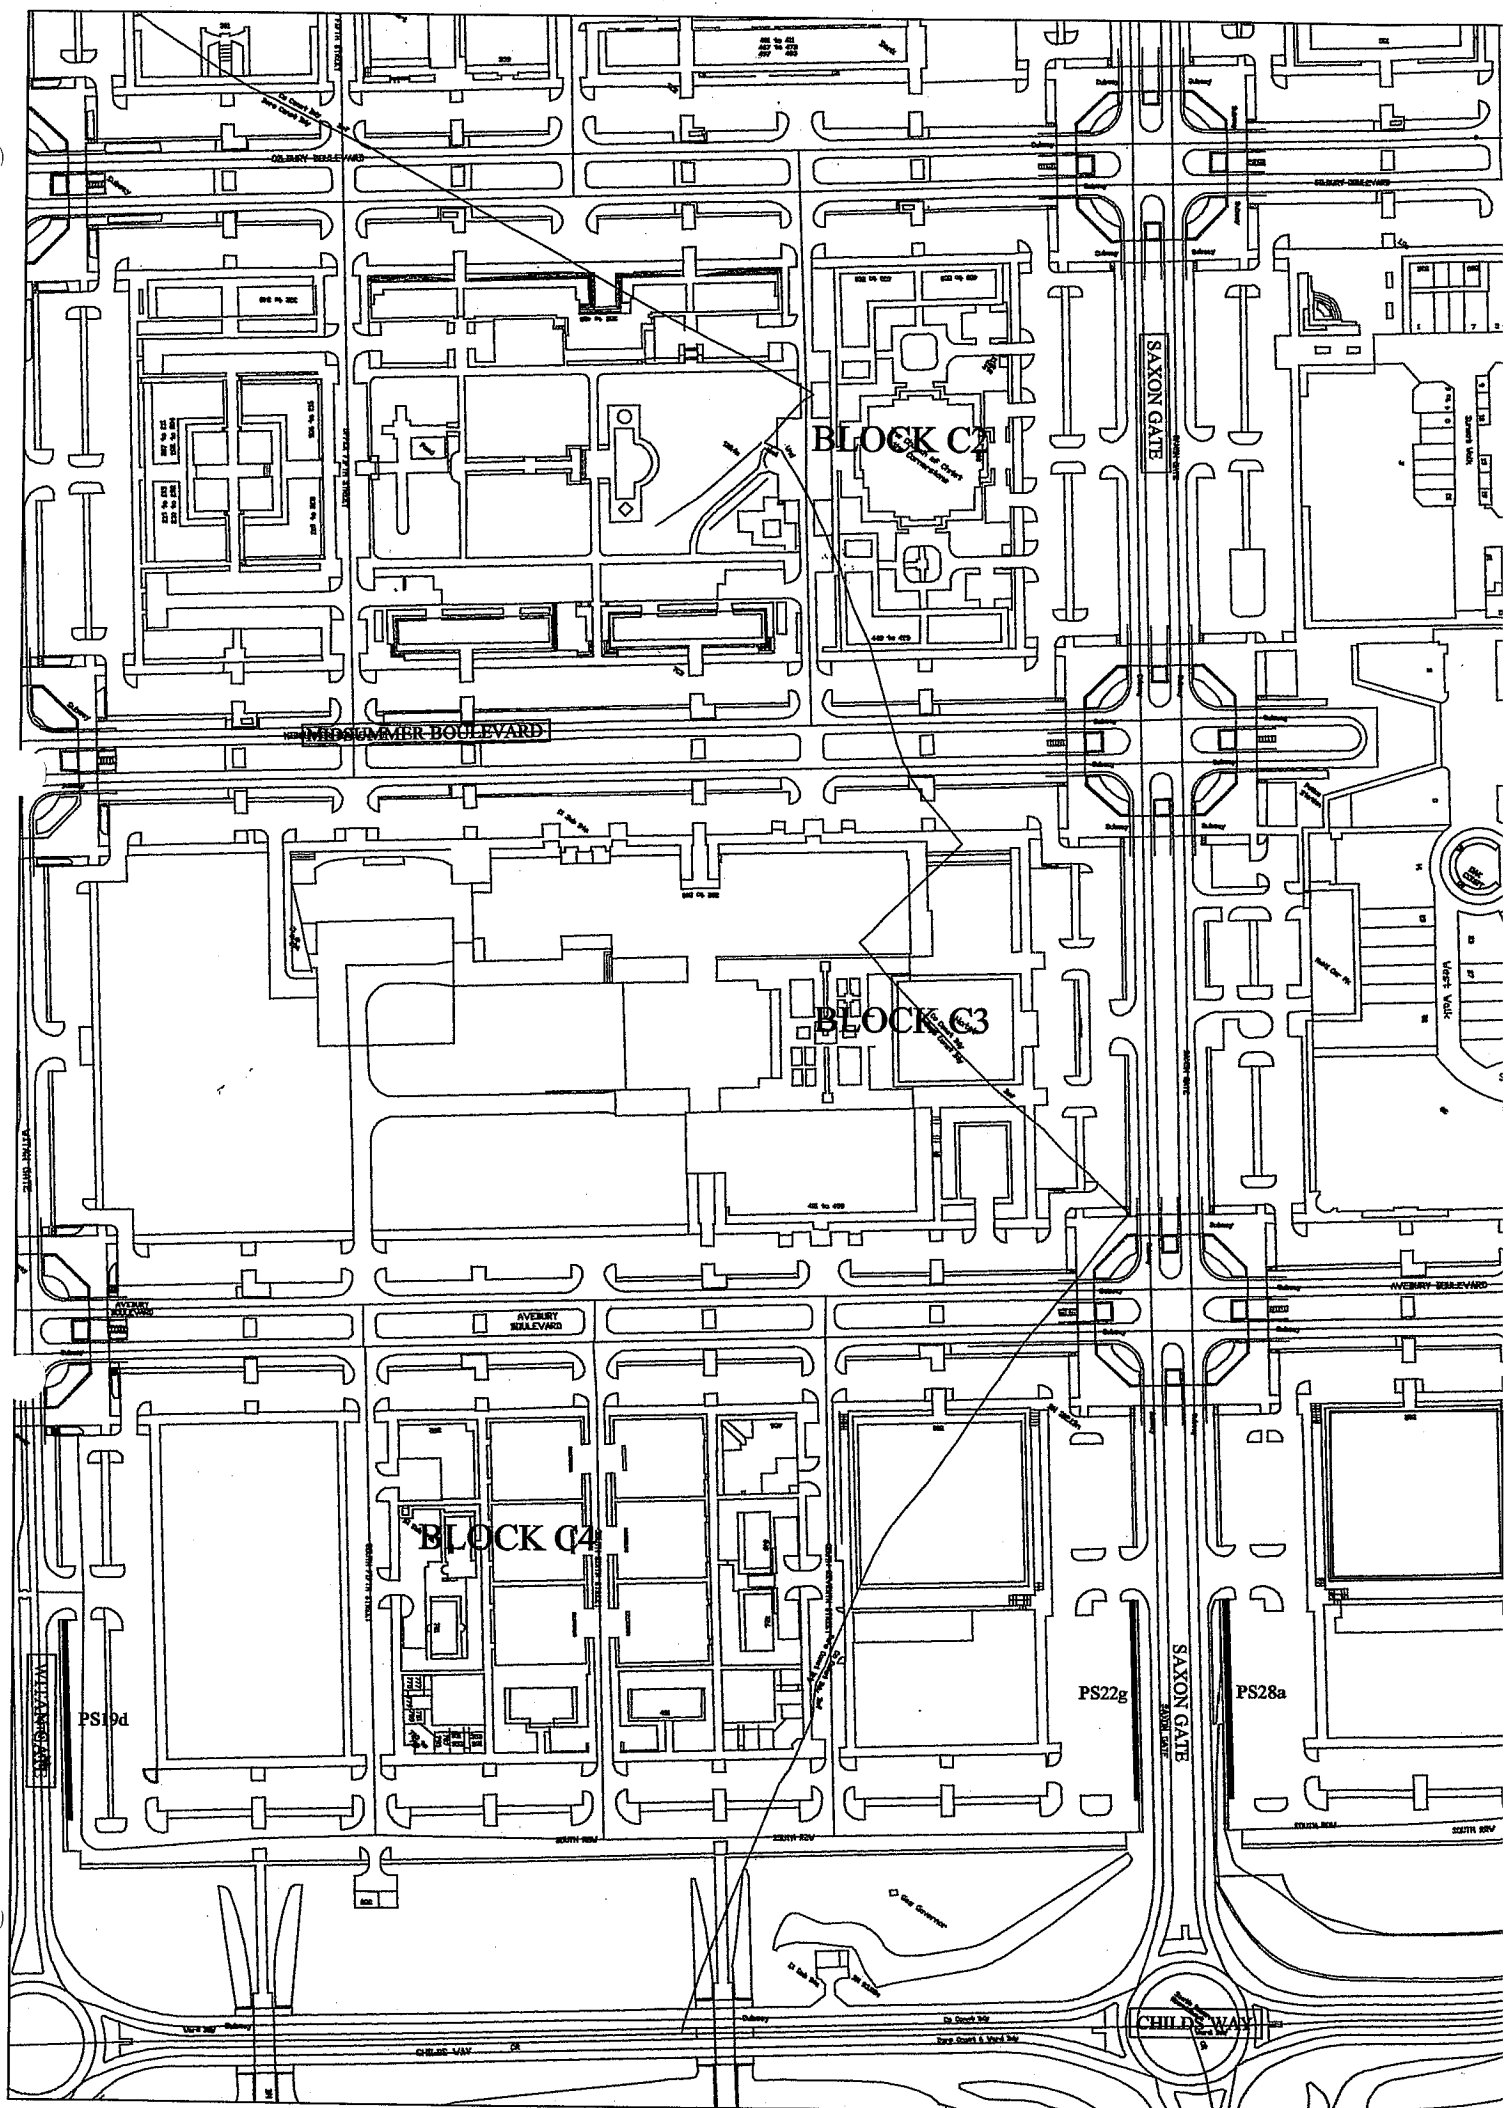

ORTH ROW

BLOCK E1

PS36a

MIDSUMMER BOULEVARD

Notes

AMENDMENT ORDER 2003


PS36a- TRO Schedule
Reference Number
Standard Rate
Pay and Display
7am to 6pm

Map referred to in The Council of the Borough of Milton Keynes (The Council of the Borough of Milton Keynes (Central Milton Keynes) (On Street Standard Rate Pay and Display Parking Places and Various Permits) Order 2002) Variation Order 2003


MAP 3


Scale: NTS

The common seal of the Council of the Borough of Milton Keynes as hereunto affixed in the presence of:

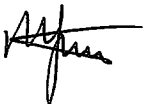

HEAD OF LEGAL AND PROPERTY SERVICES

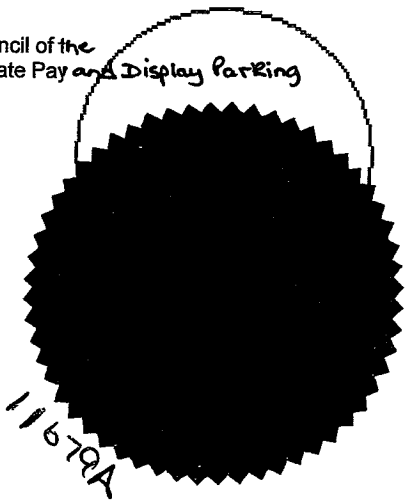

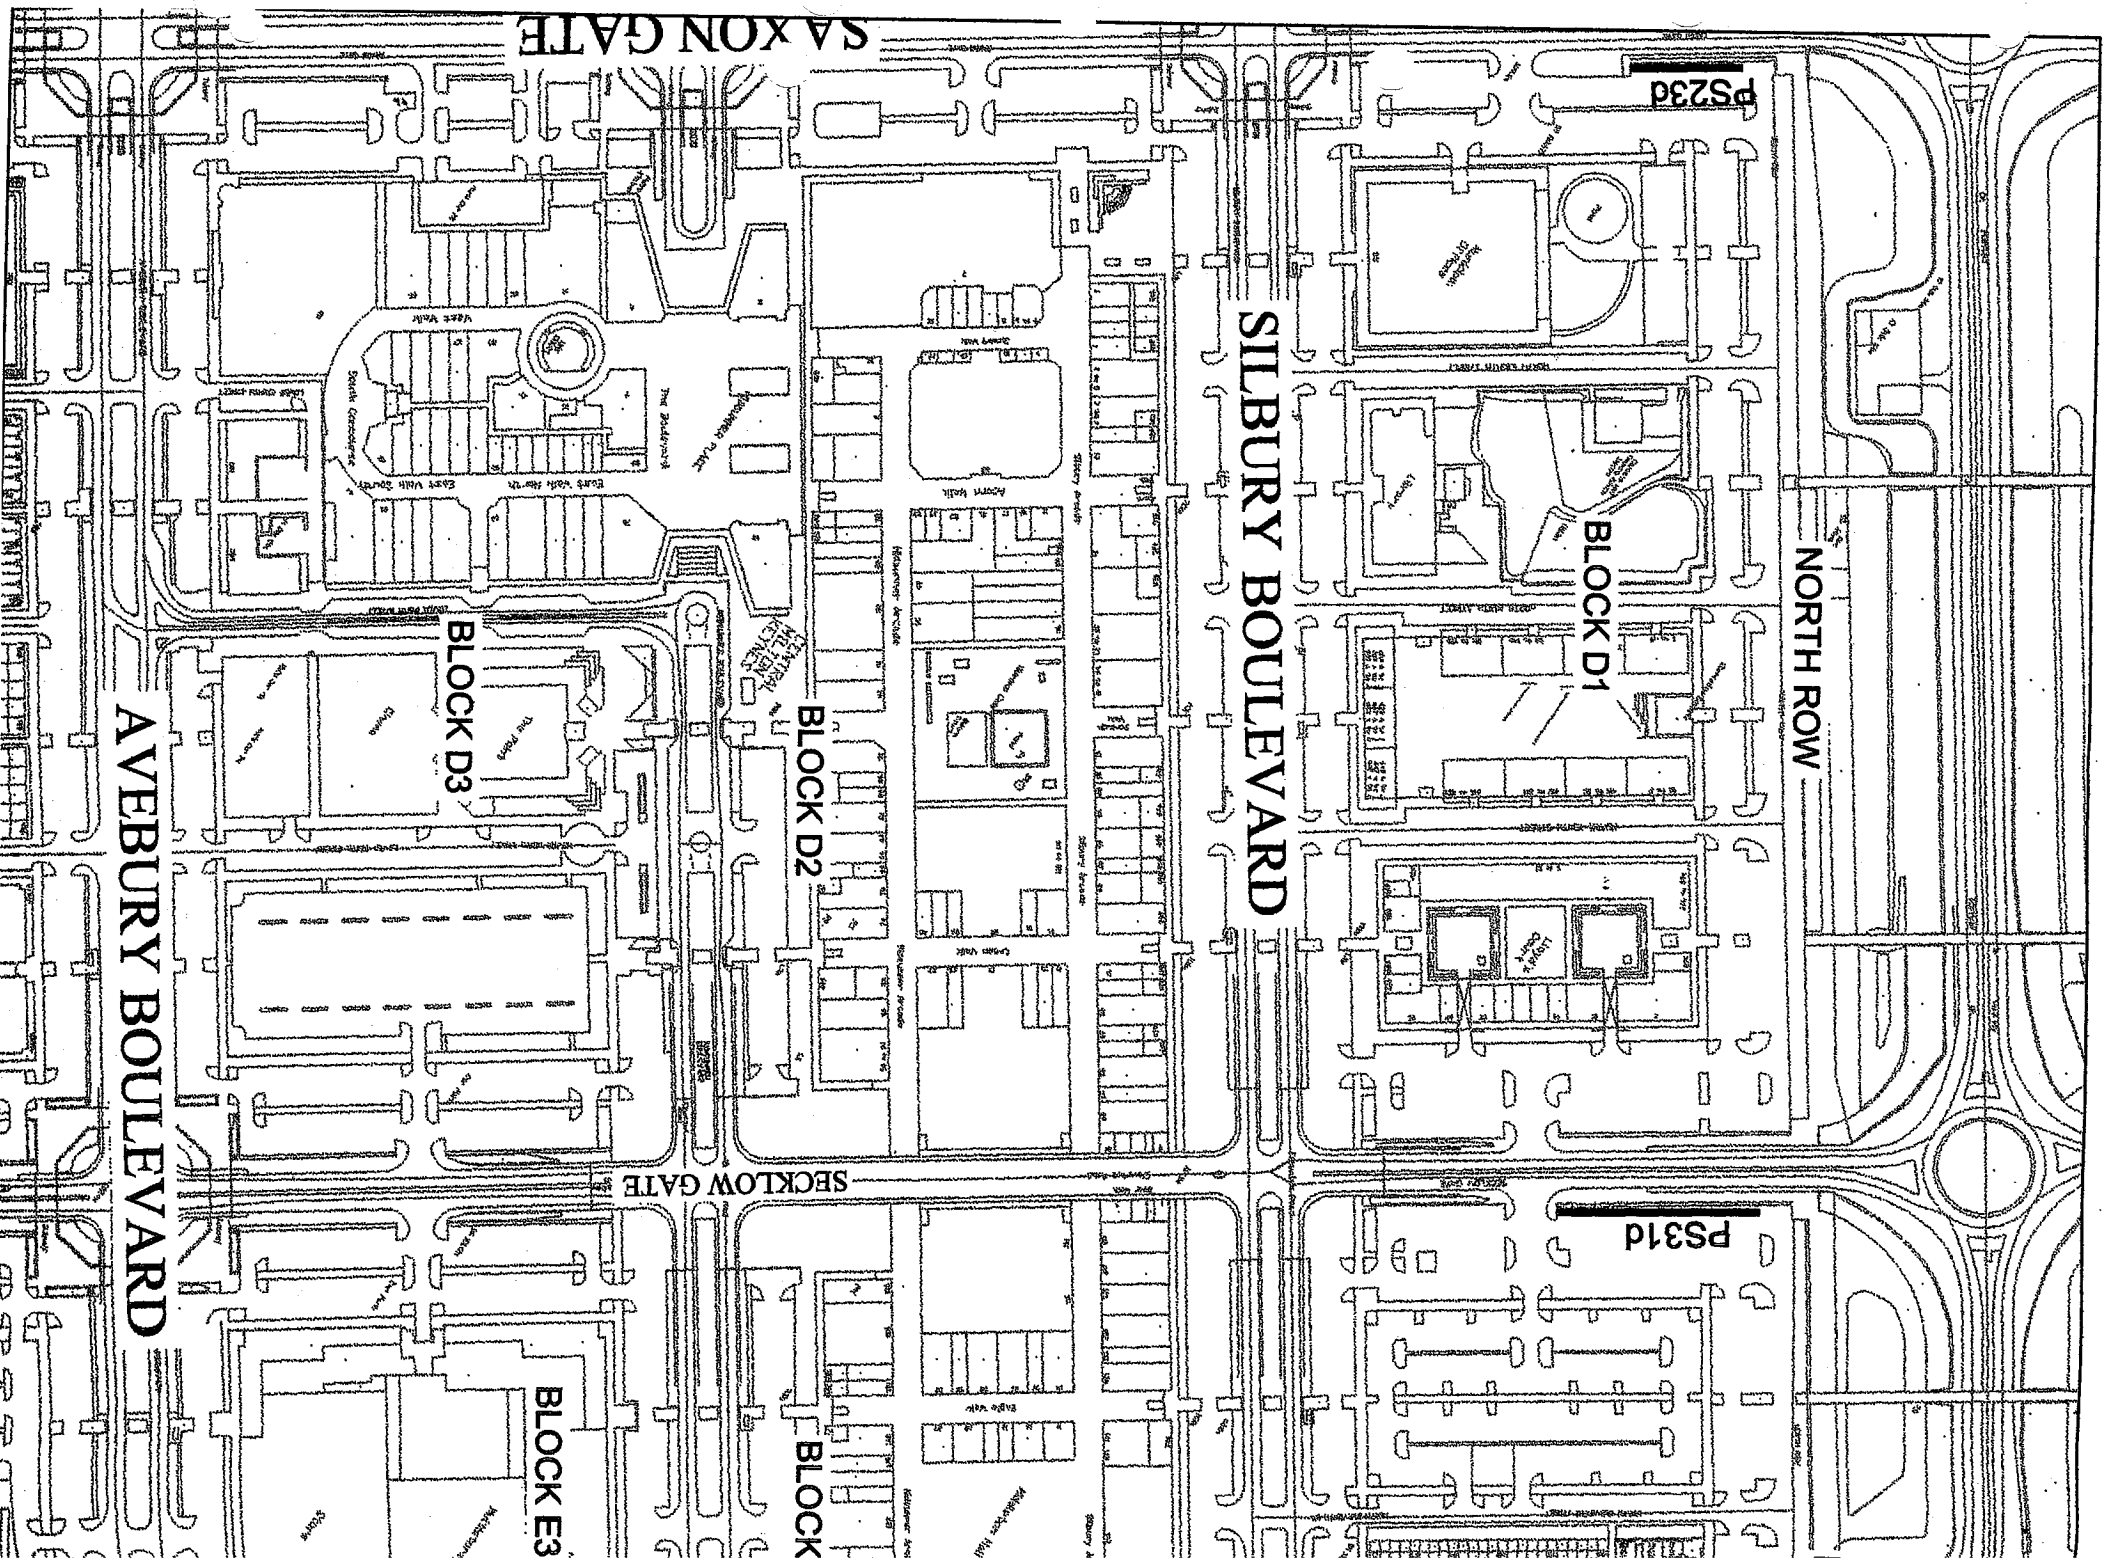


AMENDMENT ORDER 2003

Notes

PS42c- TRO Schedule
Reference Number

Standard Rate Pay and Display
8.30am to 6pm
and Permit Holders
7am to 8.30am

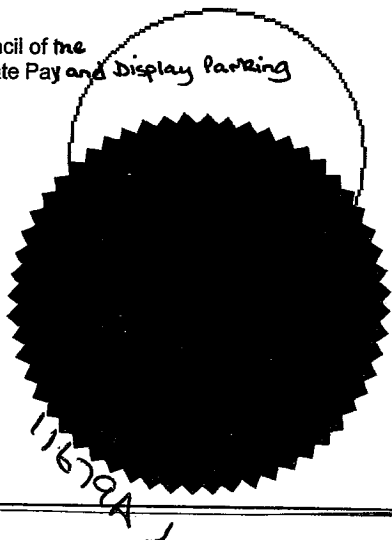

Map referred to in The Council of the Borough of Milton Keynes (The Council of the Borough of Milton Keynes (Central Milton Keynes) (On Street Standard Rate Pay and Display Parking Places and Various Permits) Order 2002) Variation Order 2003


IAP 4

Scale: NTS

The common seal of the Council of the Borough of Milton Keynes
as hereunto affixed in the presence of:


[Signature]

HEAD OF LEGAL AND PROPERTY SERVICES

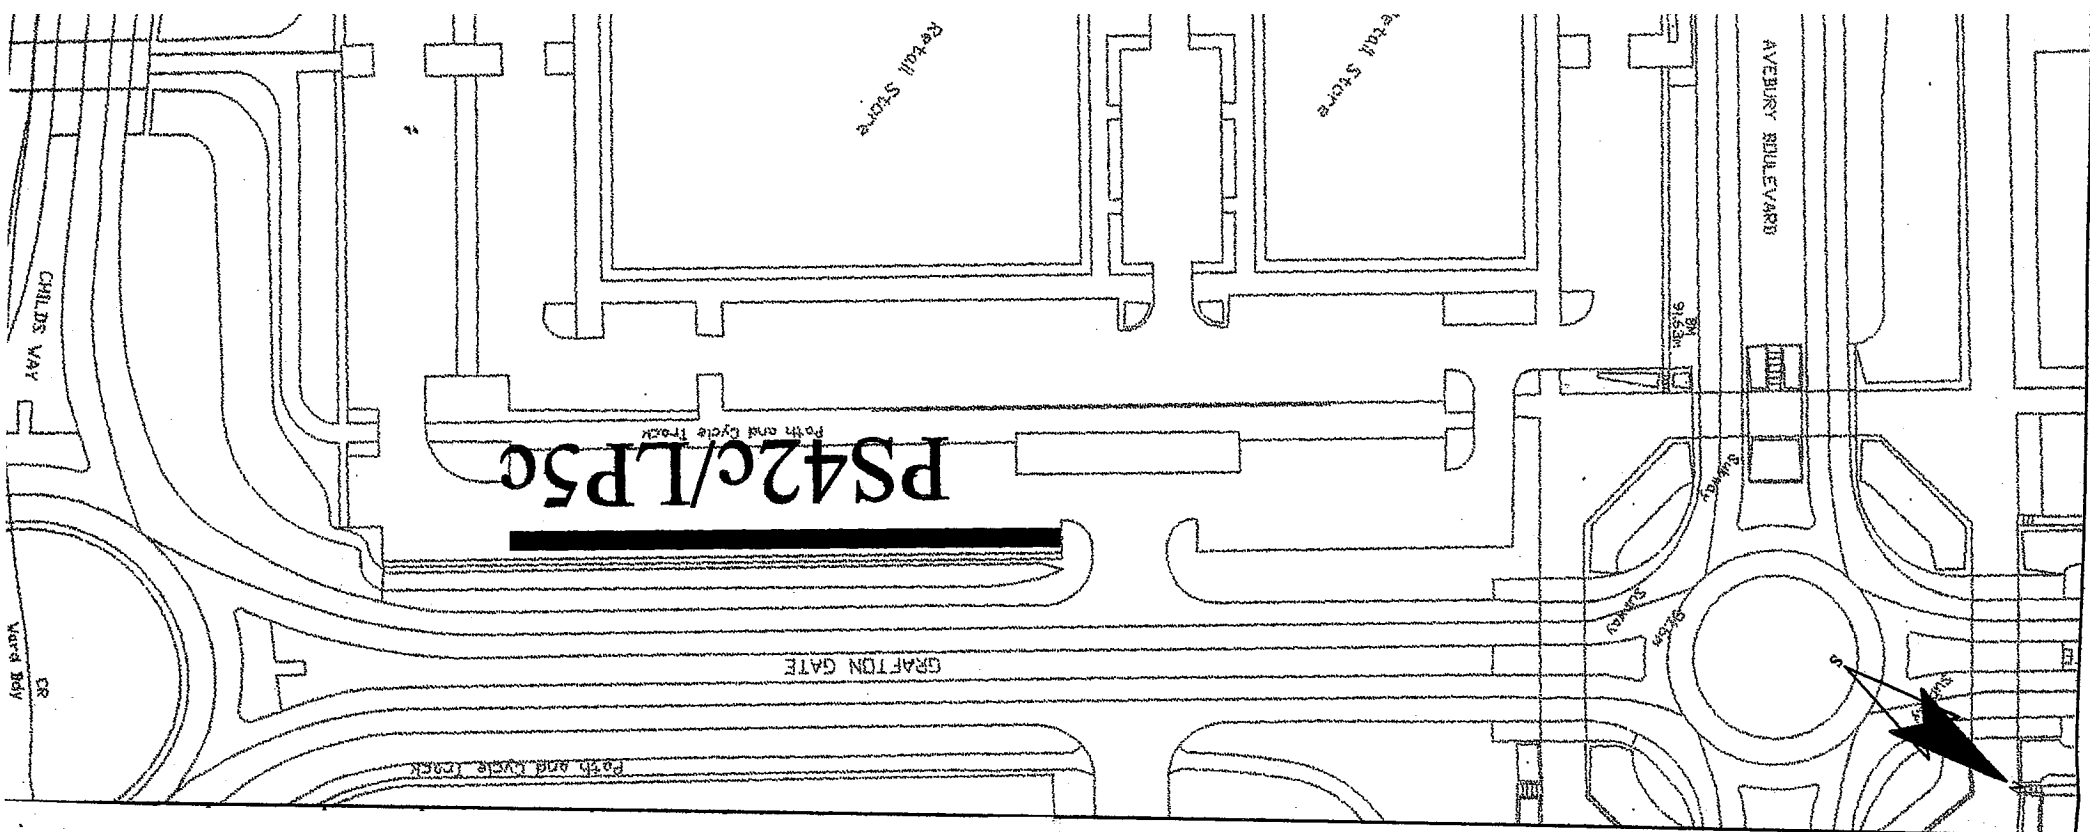

BLOCK A4

SOUTH ROW

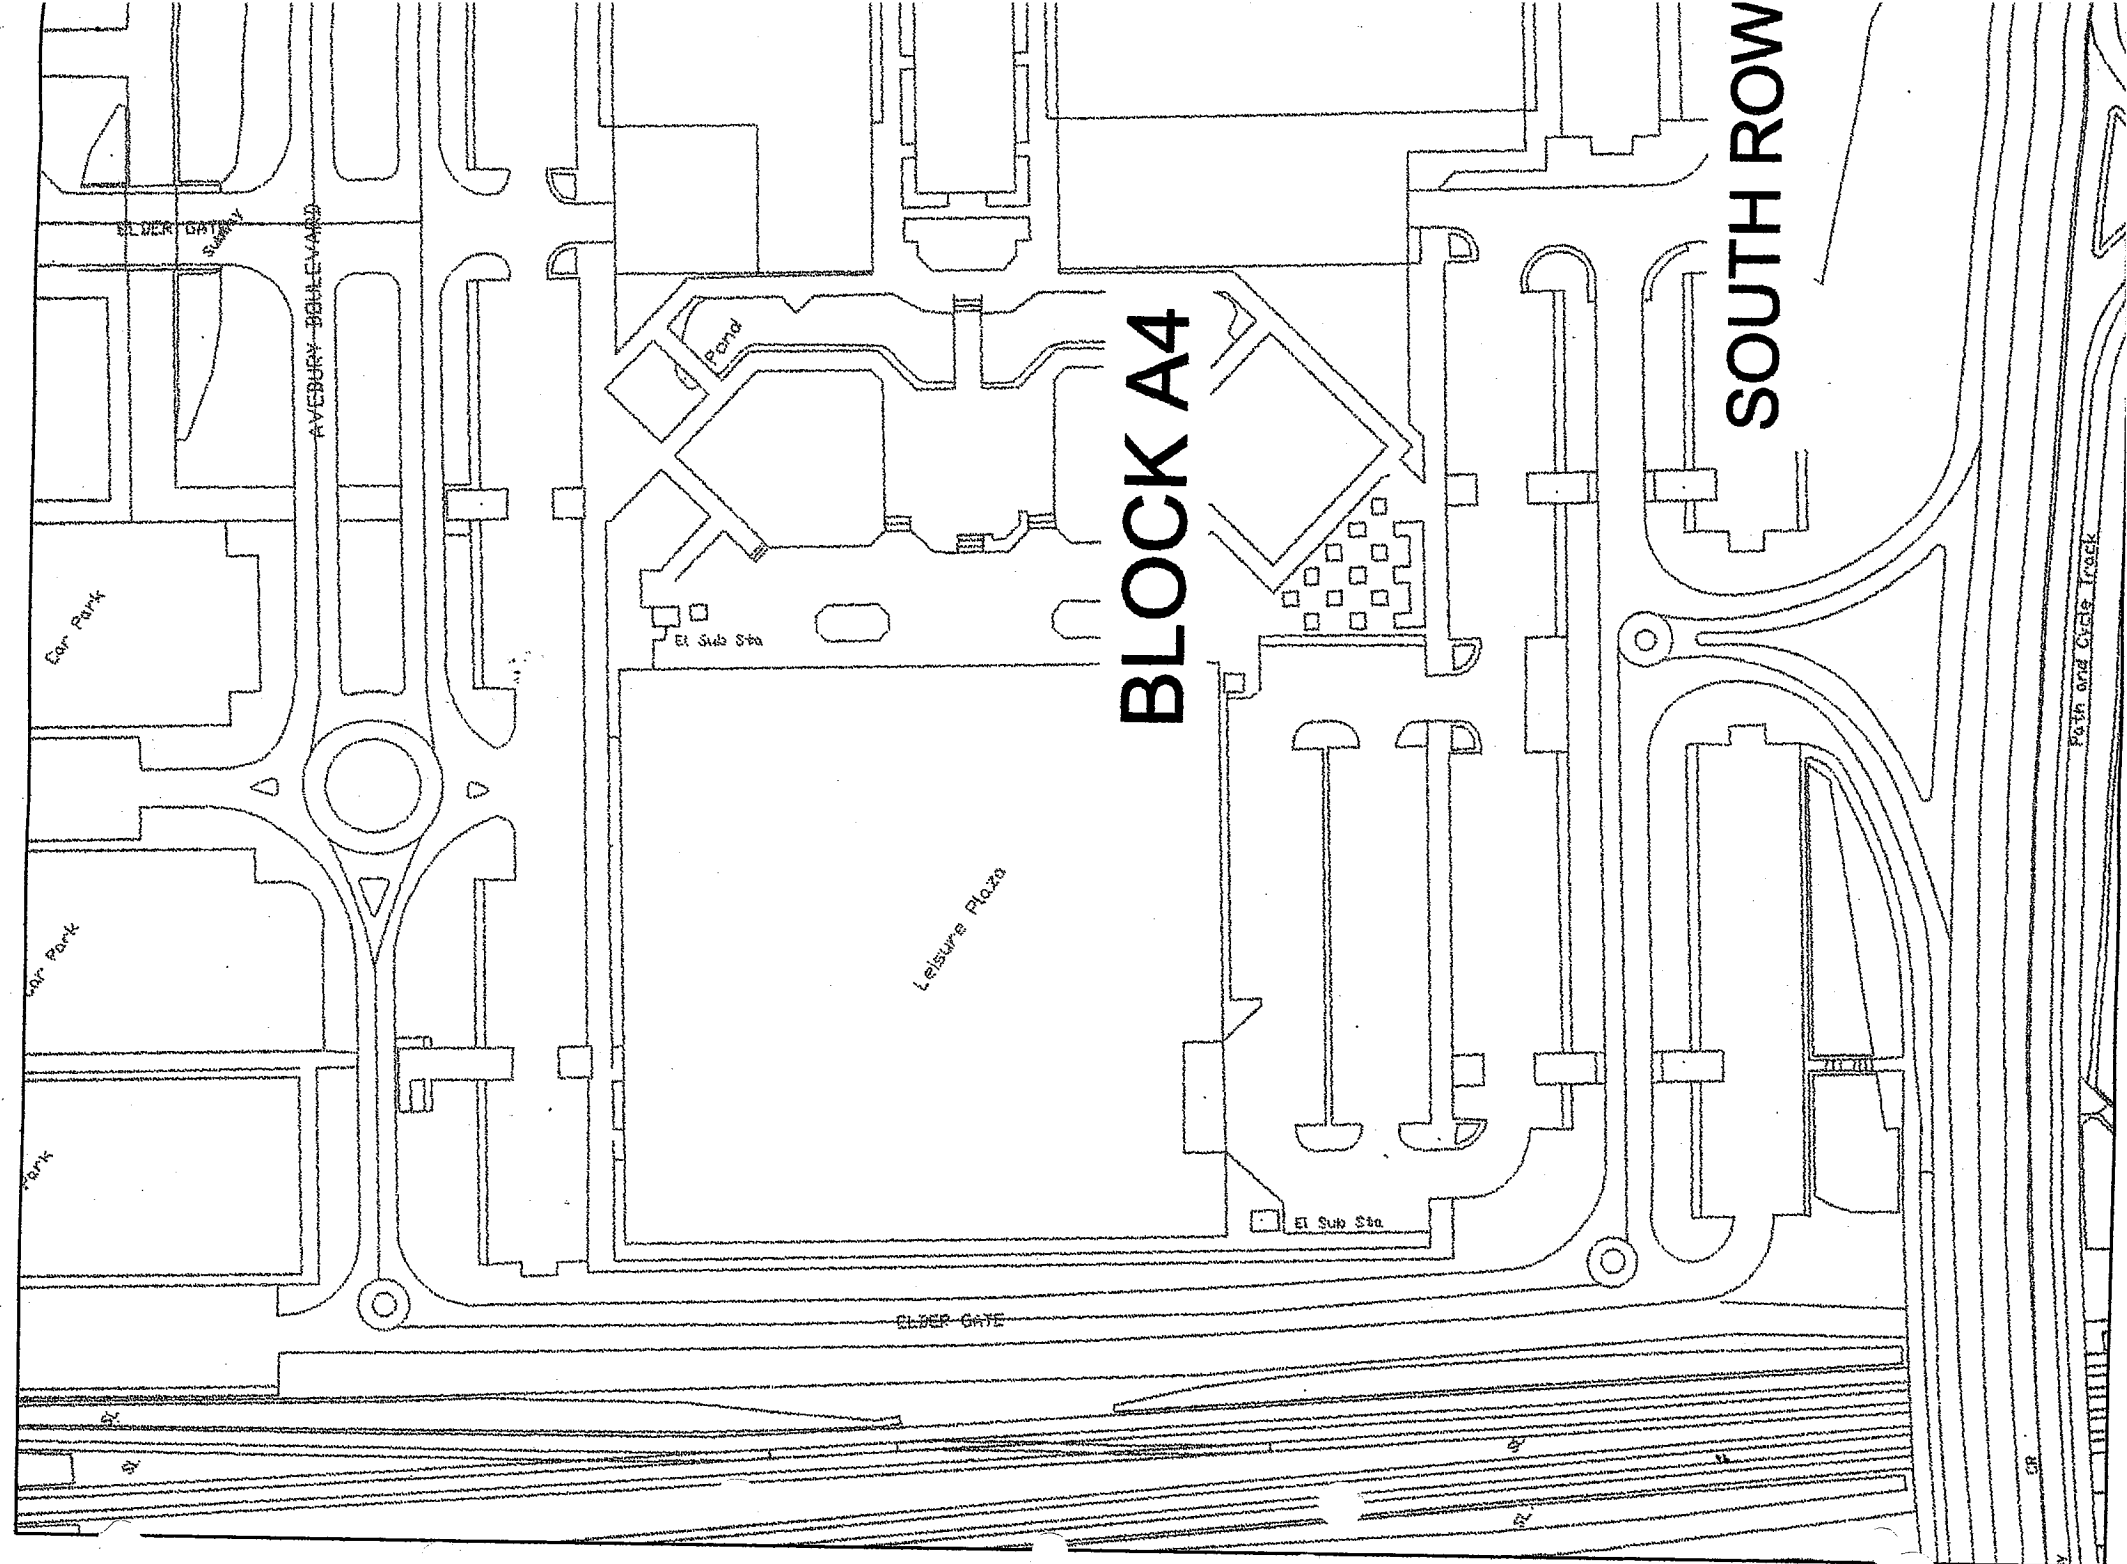

SCHEDULE 1

REVOCATIONS

The following Order IS HEREBY REVOKED to the extent stated below:

**THE COUNCIL OF THE BOROUGH OF MILTON KEYNES (CENTRAL
MILTON KEYNES) (ON-STREET STANDARD RATE PAY AND DISPLAY
PARKING PLACES AND VARIOUS PERMITS) ORDER 2002**

SCHEDULE 1

STANDARD RATE PAY AND DISPLAY PARKING PLACES


**EXCEPT WITHIN THE MARKED BICYCLE/MOTOR CYCLE AND DISABLED
PERSONS' PARKING PLACES.**

**BETWEEN 7.00 A.M. AND 6.00 P.M. ON EVERY DAY OF THE WEEK, FOR
A MAXIMUM PERIOD OF 12 HOURS**

Items PS17b and PS17c

ARE HEREBY REVOKED.


THE COMMON SEAL OF the **COUNCIL OF
THE BOROUGH OF MILTON KEYNES** was
hereunto affixed this 3rd day of July 2003
in the presence of:-

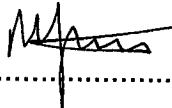

.....
HEAD OF LEGAL AND PROPERTY SERVICES



Certified to be a true copy of the original:


S. HILLSON
SENIOR LEGAL ASSISTANT
Milton Keynes Council
Civic Offices
1 Saxon Gate East
Milton Keynes
MK9 3HG