

**THE COUNCIL OF THE BOROUGH OF MILTON KEYNES  
(THE COUNCIL OF THE BOROUGH OF MILTON KEYNES  
(VARIOUS ROADS, OLNEY) (CONSOLIDATION OF PARKING AND WAITING  
RESTRICTIONS) ORDER 2002) AMENDMENT ORDER 2008**

The Council of the Borough of Milton Keynes (hereinafter referred to as "the Council") in exercise of its powers under sections 1(1), and 2(1) to (3) and Part IV of Schedule 9 of the Road Traffic Regulation Act 1984 ("the Act") and all other enabling powers and after consultation with the Chief Officer of Police in accordance with Part III of Schedule 9 to the Act makes the following order: -

**PART 1**

**IMPLEMENTATION AND CITATION**

1. This Order shall come into operation on 1 August 2008 and may be cited as "The Council of the Borough of Milton Keynes (The Council of the Borough of Milton Keynes (Various Roads, Olney) (Consolidation of Parking and Waiting Restrictions) Order 2002) Amendment Order 2008".
2. Any reference in this Order to any enactment shall be construed as a reference to that enactment as amended by any subsequent enactment.
3. Without prejudice to the validity of anything done or to any liability incurred in respect of any act or omission before the coming into effect of this Order any provisions of any Orders mentioned in this Order are hereby revoked to the extent stated in the Schedule to that Order.
4. The plan marked The Council of the Borough of Milton Keynes (The Council of the Borough of Milton Keynes (Various Roads, Olney) (Consolidation of Parking and Waiting Restrictions) Order 2002) Amendment Order 2008 annexed hereto is hereby annexed to the Principal Order and forms part of that Order.

**PART 2**

**AMENDMENTS AND REVOCATIONS**

5. The Council of the Borough of Milton Keynes (Various Roads, Olney) (Consolidation of Parking and Waiting Restrictions) Order 2002 ("the Principal Order") is hereby amended to the extent stated below:

**THE COUNCIL OF THE BOROUGH OF MILTON KEYNES (VARIOUS ROADS,  
OLNEY) (CONSOLIDATION OF PARKING AND WAITING RESTRICTION) ORDER  
2002**

**SCHEDULE 1  
NO WAITING AT ANY TIME**

1. The following item is added to Schedule 1 of the Principal Order:

**LIME STREET-BOTH SIDES**

NW26A – From a point 64 metres south of the junction of Weston Road, continuing for a distance of 62 metres in a south-easterly direction

2. The following item is revoked from Schedule 1 of the Principal Order:

**LIME STREET – SOUTH WEST SIDE**

NW29 – From a point in line with the north-west kerbline of Bridge Street, continuing for 5 metres in a north-westerly direction

and is replaced by

**LIME STREET- SOUTH WEST SIDE**

NW29 – From a point in line with the southwest kerb line of Bridge Street, continuing for 20.5 metres in a north-westerly direction.

**REVOCATIONS**

The following Order IS HEREBY REVOKED to the extent stated below:

**THE COUNCIL OF THE BOROUGH OF MILTON KEYNES (VARIOUS ROADS,  
OLNEY) (CONSOLIDATION OF PARKING AND WAITING RESTRICTION) ORDER  
2002**


**SCHEDULE 1  
NO WAITING AT ANY TIME**

1. The following items are **revoked** from Schedule 1 of the Principal Order:

NW 30

NW 31


**GIVEN** under the Common Seal of the  
Council of the Borough of Milton Keynes  
the 31<sup>st</sup> day of *July* 2008

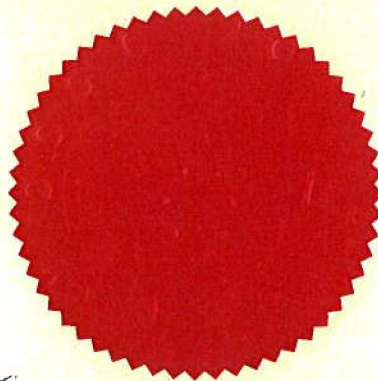

18255

.....  
**HEAD OF LEGAL SERVICES AND MONITORING OFFICER**



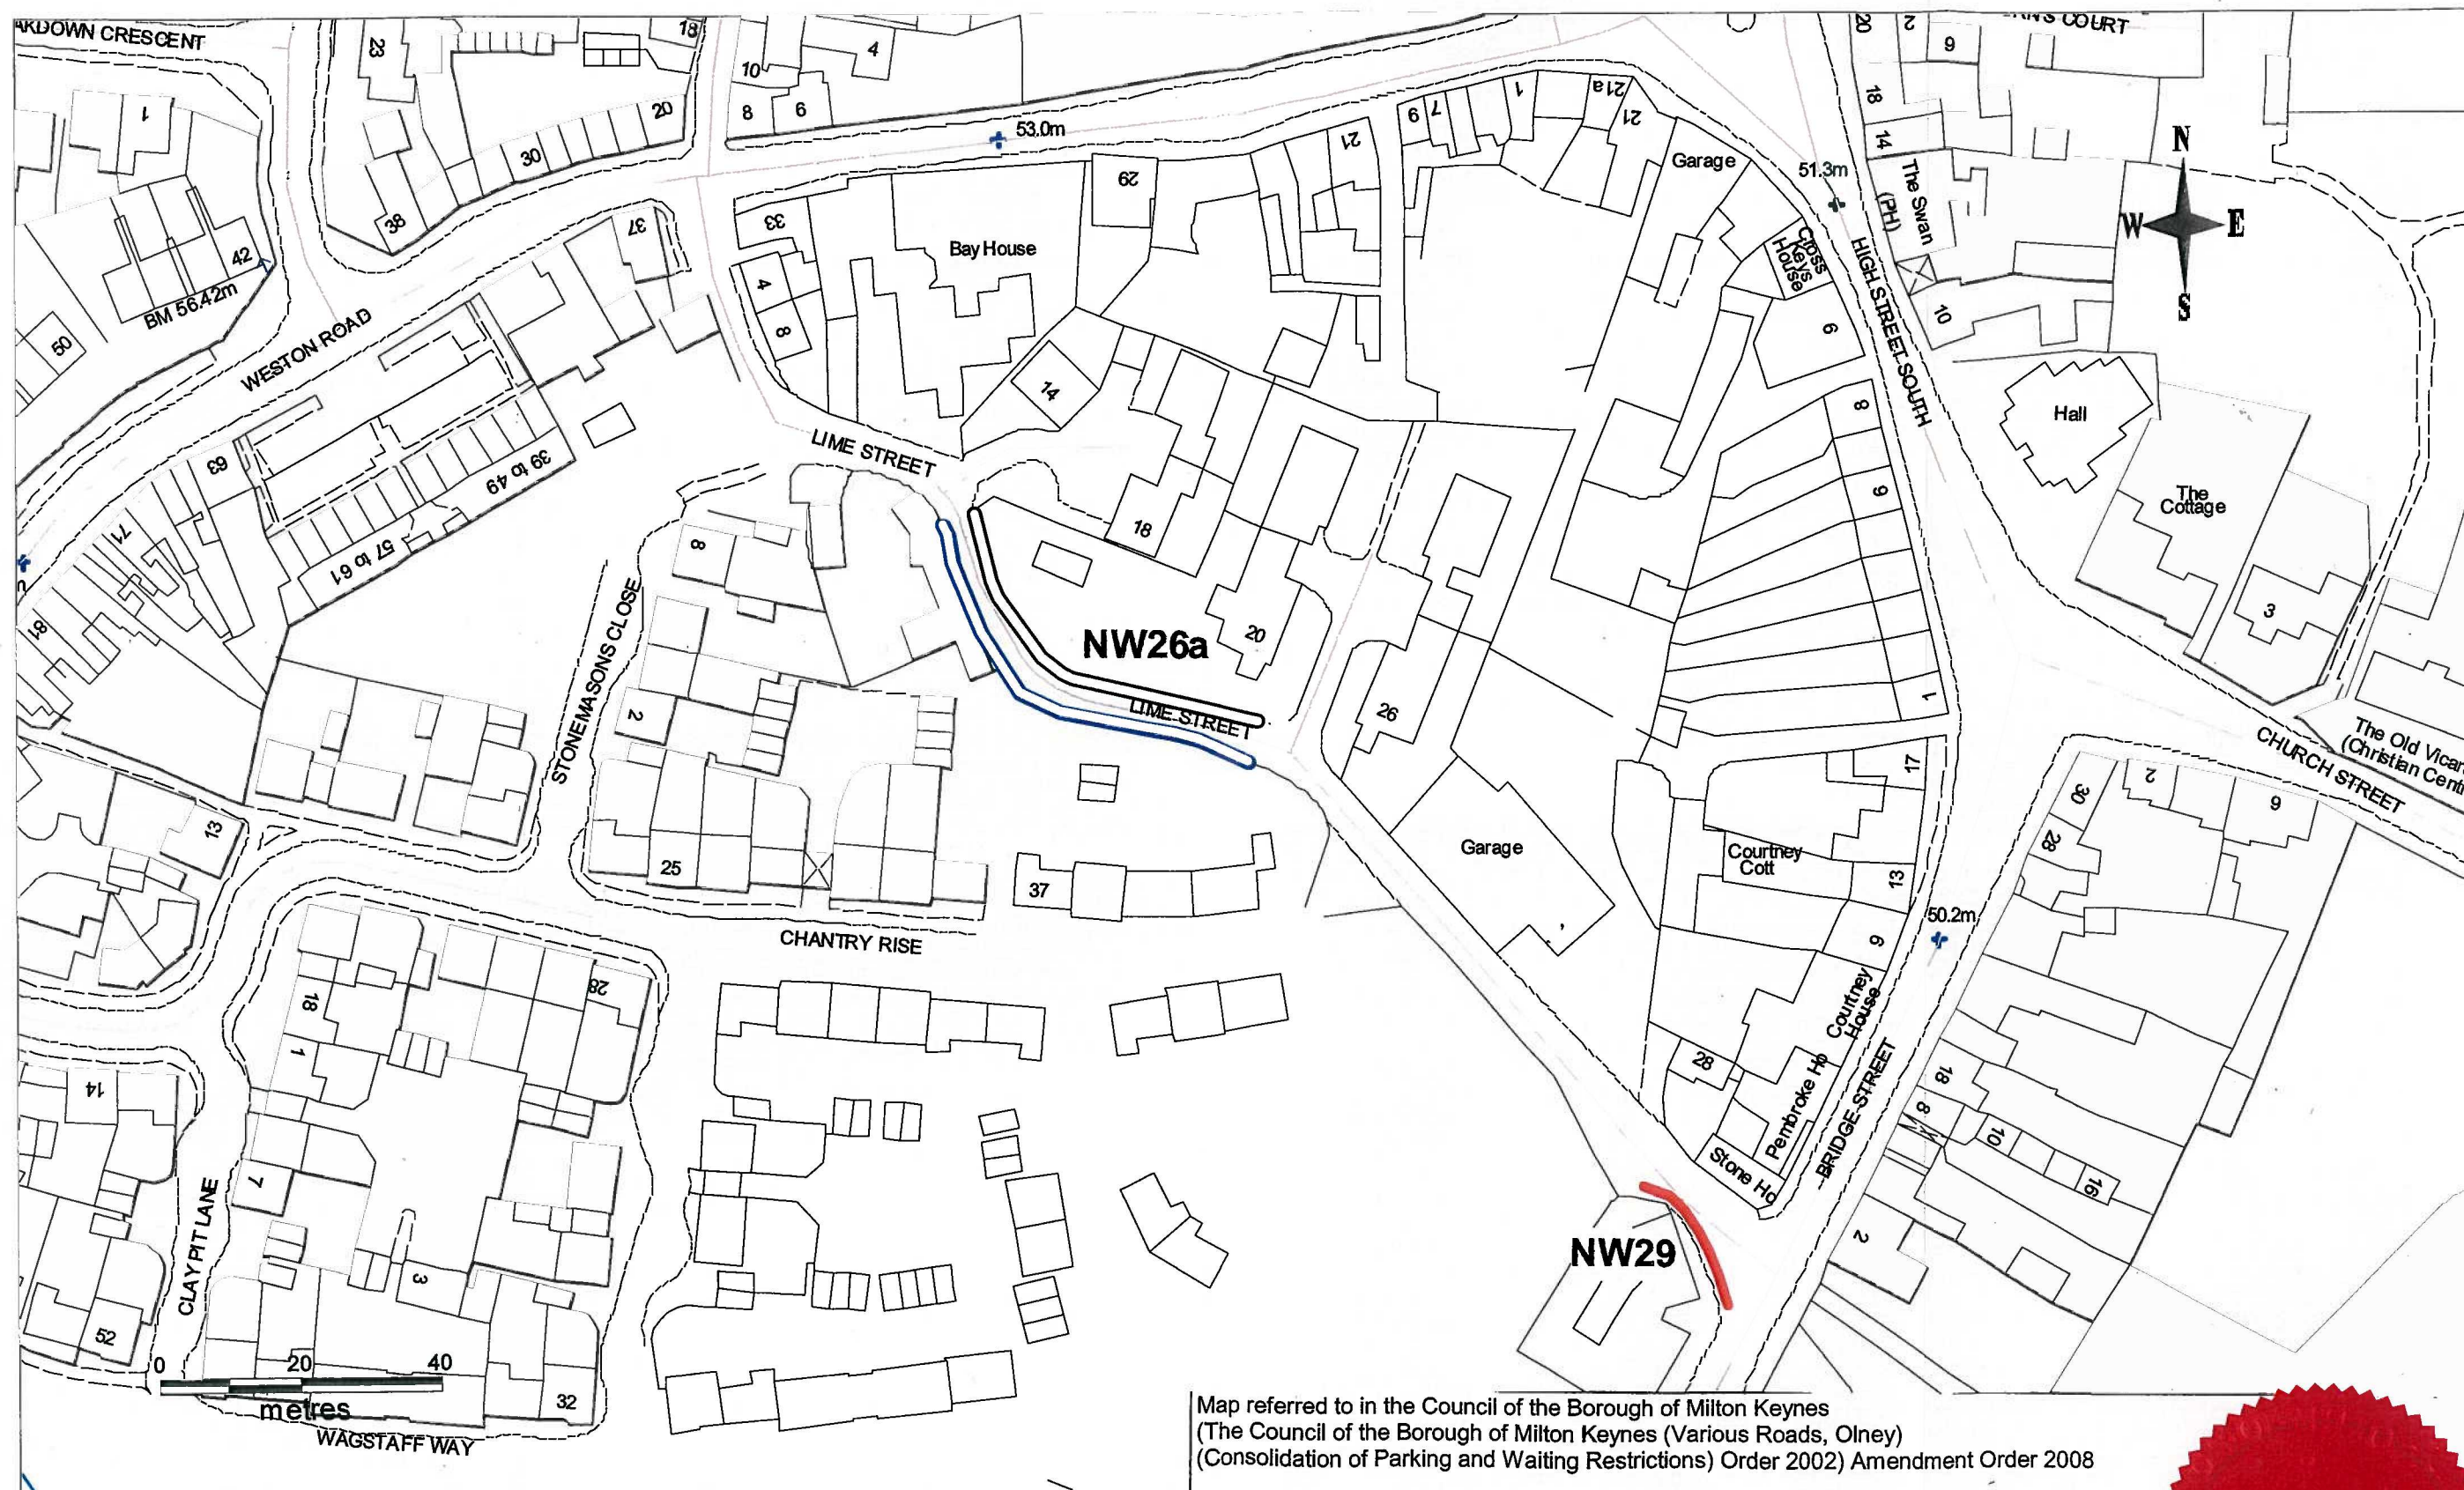

KEY:



PROPOSED EXTENT OF DOUBLE YELLOW LINES




PROPOSED RE-ALIGNMENT OF DOUBLE YELLOW LINES

Map referred to in the Council of the Borough of Milton Keynes  
(The Council of the Borough of Milton Keynes (Various Roads, Olney)  
(Consolidation of Parking and Waiting Restrictions) Order 2002) Amendment Order 2008

Scale: 1:1000

The common seal of the Council of the Borough of Milton Keynes  
was hereunto affixed in the presence of:

HEAD OF LEGAL SERVICES AND MONITORING OFFICER

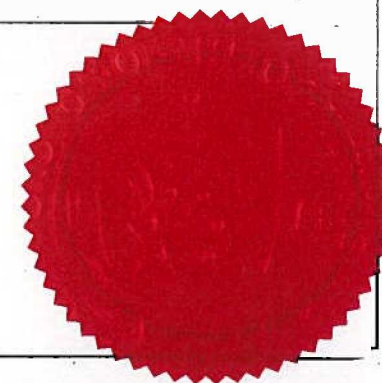

18255