

**THE COUNCIL OF THE BOROUGH OF MILTON KEYNES
(BLETCHLEY AND FENNY STRATFORD)
(OFF-STREET PARKING PLACES)
ORDER 2009**

The Council of the Borough of Milton Keynes ("the Council") in exercise of its powers under Sections 1(1), 2(1) and (2), 32(1)(b), 35(1), 53 and Part IV of Schedule 9 of the Road Traffic Regulation Act 1984 ("the Act of 1984") and of all other enabling powers, and after consultation with the chief officer of police in accordance with Part III of Schedule 9 to the Act of 1984, hereby makes the following Order:

PART 1

IMPLEMENTATION, CITATION AND DEFINITIONS

1. This Order shall come into operation on 5 November 2009 and may be cited as "The Council of the Borough of Milton Keynes (Bletchley and Fenny Stratford) (Off-Street Parking Places) Order 2009".
2. In this Order, except where the context otherwise requires, the following expressions have the meanings respectively assigned to them:-

"Civil Enforcement Officer (CEO)" has the same meaning as in Section 76 of the Traffic Management Act of 2004;

"disabled persons' badge" has the same meaning as in the Local Authorities' Traffic Orders (Exemptions for Disabled Persons) (England) Regulations 2000;

"driver" in relation to a vehicle waiting in a parking place, means the person driving the vehicle at the time it was left in the parking place;

"goods" includes postal packets of any description, cash or other valuable securities;

"delivering" and "collecting" in relation to any goods includes checking the goods for the purpose of their delivery or collection;

"driver" in relation to a vehicle waiting in a parking place, means the person driving the vehicle at the time it was left in the parking place;

"dual purpose vehicle" has the same meaning as in the Road Vehicles (Construction and Use) Regulations 1986;

"goods" includes postal packets of any description, cash or other valuable securities;

"delivering" and "collecting" in relation to any goods includes checking the goods for the purpose of their delivery or collection;

"goods vehicle" means a motor vehicle which is constructed or adapted for the carriage of goods of any description and which does not exceed 3.5 tonnes gross laden weight;

"moped" means a two or three wheel vehicle fitted with an engine having a cylinder capacity not exceeding 50 cm³ if of the internal combustion type and a maximum design speed of not more than 45 kilometres per hour;

"motor cycle" has the same meaning as in Section 136 of the Act of 1984;

"owner" in relation to a vehicle includes any person who falls to be treated as the owner of the vehicle by virtue of regulation 5(3) of The Civil Enforcement of Parking Contraventions (England) General Regulations 2007;

"passenger vehicle" means a motor vehicle (other than a motor cycle or invalid carriage) constructed solely for the carriage of passengers and their effects and adapted to carry not more than twelve passengers exclusive of the driver, and not drawing a trailer;

"permit period" means 12 calendar months from issue of the permit;

"permitted hours" means 24 hours a day on any day throughout the year;

"postal packets" has the same meaning as in Section 125 of the Postal Services Act 2000;

"prescribed hours" means between those hours stated in Schedules 1, 2, 3, 4, 5 (Part B) and 6 to this Order;

"restricted road" means a road which is subject to parking and waiting restrictions;

"road" means a highway and any other road to which the public has access;

"statutory undertaker" has the same meaning as in Section 329 of the Highways Act 1980;

"traffic sign" means a sign of any size, colour and type prescribed or authorised under, or having effect as though prescribed or authorised under, Section 64 of the Act of 1984;

"unused amount" in relation to a permit means that part of the permit period that remains unused at the time of receipt by the Council of an application for a replacement permit.

“user” in relation to a vehicle means the person by whom such vehicle is owned, kept or used.

3. Any reference in this Order to any enactment shall be construed as a reference to that enactment as amended by any subsequent enactment.
4. The plans annexed to this Order identify the areas subject to this Order, provided that where there is any inconsistency between the plans and the Schedules it is the wording of the Schedules which shall prevail.
5. Without prejudice to the validity of anything done or to any liability incurred in respect of any act or omission before the coming into effect of this Order any provisions of any Orders mentioned in Schedule 5 hereto are hereby revoked to the extent stated in that Schedule.

PART 2

FREE OFF-STREET PARKING PLACES

6.
 - (1) Each area which is specified in Schedules 1, 2 and 3 in this Order is designated as an off-street parking place during the prescribed hours detailed in those Schedules and subject to the provisions to this Part of this Order as off-street parking places for passenger vehicles, dual purpose vehicles, goods vehicles, mopeds and motor cycles.
 - (2) Nothing in paragraph (1) of this Article shall apply so as to permit a trailer, whether or not attached to a vehicle, to park at any time in any off-street parking place.
 - (3) No person shall park any street trading vendors vehicle in an off-street parking place or use any such vehicle while it is in such a parking place, in connection with the sale of any article to any person in or near the parking place or in connection with the selling or offering for hire of his skill or services, provided nothing in this Article: -
 - (a) Shall prevent the sale of goods from a vehicle if the vehicle is of a class specified in paragraph (1) of this Article and if the goods are immediately delivered at or taken into premises adjacent to the vehicle from which the sale is effected; or
 - (b) Shall apply if the person has obtained the written consent of the Council before doing so.
7. The driver of a vehicle shall not permit that vehicle to wait in an off-street parking place unless the vehicle is licensed in pursuance of the provisions of the Vehicle Excise and Registration Act 1994, and unless there is in relation to the use of the vehicle by the driver such a policy of insurance as complies with the requirements of Part VI of the Road Traffic Act 1988.
8. Where in a parking place signs are erected or surface markings are laid for the purpose of indicating the entrance or exit from the parking place, or indicating that a vehicle using the parking place shall proceed in a specified direction within the parking place, no vehicle shall be driven so as to enter the parking place otherwise than by an entrance, or leave the parking place otherwise than by an exit, so indicated or in a direction other than so specified.
9. The driver of a vehicle using a parking place shall not sound any horn or other similar instrument except when about to change position of the vehicle in or to depart from the parking place.
10. When a notice has been attached to a vehicle in accordance with any provisions of this Order no person other than a person authorised by the Council in that behalf or the driver or a person authorised by the driver in that behalf shall remove the notice from the vehicle.
11. A vehicle, which is present in a free off-street parking space specified in Schedules 1, 2 and 3 hereto at the commencement of the prescribed hours of operation of any restrictions imposed by

this Order shall be deemed to have been left in that off-street parking place at the commencement of that period of operation of that off-street parking space.

12.
 - (1) The limits of each off-street parking place and of every free off-street parking space within a free off-street car park and the limits of any access way shall be indicated by the appropriate traffic signs.
 - (2) Any vehicle standing in a free off-street parking space shall stand wholly within the limits so marked or, if the length of the vehicle precludes the vehicle being positioned in that manner, so that the longitudinal axis of the vehicle is parallel to the edge of the carriageway nearest to the vehicle;
 - (3) Any vehicle standing in a free off-street parking space shall stand wholly within the limits so marked so that no part of the vehicle obstructs any access way other than from or to the premises referred to in paragraph (4)(h) of Article 17.
13. The driver of a vehicle using an off-street parking place shall stop the engine as soon as the vehicle is in position and in the parking space, and shall not start the engine of the vehicle except when about to change position of the vehicle in or to depart from the parking space.
14. Nothing in Article 6 of the Order shall render it a contravention of this Order to cause or permit a disabled person's vehicle which displays a disabled person's badge in the relevant position in accordance with Article 15 hereof to park in an off-street parking place outside of the prescribed hours.
15. For the purposes of this Order a vehicle shall be regarded as displaying a disabled person's badge in the relevant position under the Disabled Persons (Badges for Motor Vehicles) (England) Regulations 2000 if:
 - (1) The badge is exhibited on the dashboard or facia of the vehicle so that the front of the badge is clearly legible from the outside of the vehicle; or
 - (2) Where the vehicle is not fitted with a dashboard or facia, the badge is exhibited in a conspicuous position on the vehicle so that the front of the badge is clearly legible from the outside of the vehicle.
16.
 - (1) A police officer in uniform, a traffic warden or a Civil Enforcement Officer may in case of emergency move or cause to be moved any vehicle left in a free parking place to any place he thinks fit.
 - (2) Any person authorised to remove a vehicle or alter its position by virtue of paragraph (1) of this Article may do so by towing or driving the vehicle or in such manner as he may think necessary and may take such measures in relation to the vehicle as he may think necessary to enable him to remove it or alter its position as the case may be.
17. Nothing in this Part of this Order shall render it a contravention of this Order to cause or permit a vehicle to park during the prescribed hours in a free parking place specified in Schedules 1, 2 and 3 for so long as may be necessary:
 - (1) When the person in control of the vehicle is required by law to stop or is obliged to stop in order to avoid an accident or is prevented from proceeding by circumstances outside his control;
 - (2) To enable a person to board or alight from the vehicle;

- (3) To enable goods to be loaded or unloaded from the vehicle;
 - (4) To enable the vehicle if it cannot reasonably be used for such purpose in any other road to be used in connection with any of the following:
 - (a) building, industrial or demolition operations;
 - (b) the removal of any obstruction to traffic;
 - (c) the laying, erection or repair of any sewer, main, pipe or apparatus for the supply of gas, water, electricity, or any telecommunication system defined by the Telecommunications Act 1984;
 - (d) use in the service of any undertaker, the Environment Agency or any public authority in pursuance of statutory powers or duties;
 - (e) use for police, fire brigade or ambulance purposes;
 - (f) use for the purpose of delivering or collecting postal packets as defined by section 125 of the Post Services Act 2000;
 - (g) the vehicle being specially constructed or adapted for the delivery or collection of money or valuable securities to be used for those purposes in relation to premises in the vicinity;
 - (h) the removal of furniture or household effects to or from a shop, office, depository or dwelling house adjacent to the free parking place.
18. (1) Any person authorised by the Council may suspend the use of a free parking place or any part thereof whenever and for such duration as the Council considers such suspension reasonably necessary:
- (a) for the purpose of facilitating the movement of traffic or promoting its safety;
 - (b) for the purpose of building, industrial or demolition operations;
 - (c) for the purpose of the maintenance, improvement or reconstruction of the parking place;
 - (d) for the purpose of the laying, erection or repair of any sewer, main, pipe or apparatus for the supply of gas, water, electricity or any telecommunication system defined by the Telecommunications Act 1984;
 - (e) for the convenience of occupiers of premises adjacent to the free limited parking place on any occasion of the removal of furniture or household effects to or from a shop, office, depository or dwelling house;
 - (f) on any occasion on which it is likely by reason of some special attraction that any road will be thronged or obstructed;
 - (g) for the convenience of occupiers of premises adjacent to the free or limited parking place as times of wedding or funerals, or on other special occasions;

- (h) for the placing of recycling bins.
 - (2) A police officer in uniform, traffic warden or Civil Enforcement Officer may suspend for not longer than twenty-four hours the use of a free parking place or any part thereof whenever he considers such suspension reasonably necessary for the purpose of facilitating the movement of traffic or promoting its safety.
 - (3) Without prejudice and in addition to all other enabling powers the Council shall have the power from time to time as it deems appropriate to close or suspend for as long as it considers necessary the use of any free parking place for the purpose of enabling such parking place to be used by exhibition or public information vehicles of official or quasi official authorities or bodies whose contents are intended to be and are made available for inspection by and for the public without any charge of any kind being made to the public.
19. On the suspension of use of a free parking place or any part thereof in accordance with the provisions of Article 18 of this Order the person authorising or causing such suspension shall, if the use of the whole or of any part of the parking place is suspended, place or cause to be placed in or adjacent to that parking place a traffic sign indicating that the use of the parking place is suspended and that waiting, or waiting and loading by vehicles is prohibited.
20. (1) Save as in paragraph (2) of this Article no person shall cause or permit a vehicle to be left in a free parking place or part thereof during any period when there is in or adjacent to that parking place or part thereof a traffic sign placed in pursuance of Article 19 of this Order that the whole or part of that parking place has been suspended.
- (2) Subject to the overriding requirement that the person in control of the vehicle shall move it on the instruction of a police officer in uniform, traffic warden or Civil Enforcement Officer whenever such moving shall be necessary for the purpose of preventing obstruction, nothing in paragraph (1) of this Article shall render it a contravention of this Order to cause or permit any vehicle being used for fire brigade, ambulance or police purposes or any vehicle being used for any purpose or eventuality specified in paragraph (1) of Article 18 of this Order to be left in the free parking place or part thereof during any such period when the use thereof has been suspended, or to any other vehicle so left if that vehicle is left with the permission of a police officer in uniform, a traffic warden or a Civil Enforcement Officer.
21. (1) No person shall use a vehicle, whilst it is in a parking place, in connection with the selling or offering for hire of his skill or services.
- (2) No person shall use any part of a parking place or any vehicle left in a parking place:
- (a) for sleeping, camping or cooking;
 - (b) for the erection of any tent, booth, stand, building or other structure without express permission from the Council;
 - (c) for lighting of a fire;
 - (d) for distributing leaflets/pamphlets/fliers or literature by hand or by leaving on a vehicle without express permission from the Council;
 - (e) for selling or trading without express permission from the Council;

- (f) for behaviour of a threatening, abusive or annoying nature including the playing of ball games.

PART 3

WAITING RESTRICTIONS

- 22. No person shall except with the permission or under the direction of a police officer in uniform, a traffic warden or a Civil Enforcement Officer cause or permit any vehicle to wait in any of the parking places in those areas of car park specified in Schedule 1 hereto between the prescribed hours and days of operation:
 - (1) for longer than 2 hours;
 - (2) If a period less than 2 hours has elapsed since the termination during the said hours of the last period of waiting (if any) by that vehicle in the same parking place in the same restricted area of the car park.
- 23. No person shall except with the permission or under the direction of a police officer in uniform, a traffic warden or a Civil Enforcement Officer cause or permit any vehicle to wait in any of the parking places in those areas of car park specified in Schedule 3 hereto between the prescribed hours and days of operation:
 - (1) for longer than 30 minutes;
 - (2) If a period less than 1 hour has elapsed since the termination during the said hours of the last period of waiting (if any) by that vehicle in the same parking place in the same restricted area of the car park.
- 24. A vehicle which is present in any parking place in any of the parking places in those areas of car park specified in Schedules 1 and 3 hereto at the commencement of the hours of operation of any restrictions imposed by this Order shall be deemed to have been left in that parking place in that area of car park at the commencement of that period of operation of the restriction in question.

PART 4

'R14' RESIDENT'S AND RESIDENT'S VISITOR'S PERMIT PARKING PLACES

- 25. (1) Each of the lengths of parking area specified in Schedule 5, Part B to this Order is authorised to be used during the permitted hours, subject to provisions to this Part of this Order, as a parking place for a passenger vehicle, dual purpose vehicle, goods vehicle, moped or motor cycle which displays in the relevant position:
 - (a) a resident's permit; or
 - (b) a resident's visitor's permit.
- (2) For the purpose of this Order a vehicle shall be regarded as displaying a resident's or a resident's visitor's parking permit in the relevant position if:
 - (a) the resident's or a resident's visitor's parking permit is exhibited in a conspicuous position on the vehicles' front windscreen so that the wording on the front of the permit is clearly legible from outside the vehicle; or
 - (b) the resident's or a resident's visitor's parking permit is exhibited in a conspicuous position on the dashboard of the vehicle so that the wording on the front of the

permit is clearly legible from outside the vehicle.

- (3) Where a resident's or a resident's visitor's parking permit has been displayed on a vehicle in accordance with the provisions of parts (a) and (b) of paragraph (2) above, no person, not being the driver of the vehicle, shall remove the permit from the vehicle unless authorised to do so by the driver of the vehicle.

PART 5

'R14' RESIDENT'S PERMITS

26. (1) Any resident over the age of 17, who is the user of a passenger vehicle, dual purpose vehicle, goods vehicle, moped or motor cycle, may apply to the Council for the issue of a resident's permit for use by the user of such vehicle other than a person to whom such vehicle has been let for hire or reward;
 - (2) Any such application shall be made on a form issued by the Council and shall include the information required by such form and shall be accompanied by a remittance for such charge as is specified in Schedule 5, Part C;
 - (3) On receipt of an application made under the foregoing provisions of this Article the Council upon being satisfied that the applicant meets the requirements of this Article, shall issue to that applicant one resident's permit, provided that, subject to the provisions of Article 28 of this Order, such a resident's permit would not be valid for any period during which any other resident's permit issued to that resident would be valid;
 - (4) The Council may at any time require an applicant for a resident's permit to produce to an officer of the Council such evidence in respect of an application for a resident's permit made to them as they may reasonably require to verify any information given to them.
27. (1) The holder of a residents permit may surrender that residents permit to the Council at any time and shall surrender a residents permit to the Council on occurrence of any of the events, as are set out in paragraph (3) of this Article.
 - (2) The council may by notice in writing served on the holder of a resident's permit by sending the same by recorded delivery service to the address shown by that person on the application for the residents permit or at any other address believed to be that person's residence, withdraw a resident's permit if it appears to the Council that any one of the events in respect of a resident's permit as set out in Paragraph 3 of this Article has occurred and the holder of the resident's permit shall surrender the resident's permit to the Council within 48 hours of the service of such notice.
 - (3) The events referred to in the foregoing provisions of this Article are:
 - (a) The holder of the resident's permit ceasing to be an eligible resident;
 - (b) The holder of the resident's permit ceasing to be the user of the vehicle in respect of which the permit was issued;
 - (c) The vehicle in respect of which a resident's permit was issued being adapted or used in a manner that is not a vehicle of the class specified in Article 26(1) of this Order;
 - (d) The issue of a replacement resident's permit by the Council under the provisions of Article 28(1) of this Order;

- (e) The resident's permit having been obtained by fraudulent means.
- (4) A resident's permit shall cease to be valid at the end of the permit period specified thereon or on the occurrence of any one of the events set out in paragraph (3) of this Article, whichever is the earlier.
- (5) The Council may at any time require the holder of a resident's permit to produce to an officer of the Council such evidence in respect of any permit issued by them as they may reasonably require.
28. (1) If a resident's permit is mutilated or defaced or the figures or particulars on it have become illegible or the colour of the residents permit has become altered by fading or otherwise, the holder of the resident's permit shall surrender it to the Council and may apply to the Council for the issue to him of a replacement residents permit and the Council, upon receipt of the residents permit if such receipt is accompanied by an application for a replacement residents permit and by a remittance for such charge as specified in Schedule 5 Part C, shall issue a replacement resident's permit so marked.
- (2) If a resident's permit is lost or destroyed, the holder of the resident's permit may apply to the Council for the issue to him of a replacement residents permit and the Council, upon being satisfied as to such loss or destruction, and upon receipt by the Council of an application for a replacement residents permit accompanied by a remittance for such charge as is specified in Schedule 5, Part C, shall issue a replacement resident's permit so marked.
- (3) The provisions of this Order shall apply to a replacement resident's permit and an applicant for a replacement resident's permit as if it were a resident's permit, or as the case may be, an application therefore.
29. A resident's permit shall be in writing and shall include the following particulars:
- (1) The registration mark of the vehicle in respect of which the resident's permit has been issued;
- (2) The date of expiry being the last day of the permit period;
- (3) An authentication that the resident's permit has been issued by the Council.
30. A resident's permit shall only be valid for the duration of the permit period.

PART 6

'R14' RESIDENT'S VISITOR'S PERMITS

31. (1) Any resident may apply to the Council for the issue of:
- (a) one visitor's permit.
- (2) Any such application shall be made on a form issued by the Council and shall include the information required by such form and shall be accompanied by a remittance for such charge as is specified in Schedule 5, Part C;
- (3) On receipt of an application made under the foregoing provisions of this Article the Council, upon being satisfied that the applicant meets the requirements of this Article, shall issue to that applicant as appropriate:

- (a) one visitor's permit, provided that, subject to the provisions of Article 28 or this Order, such a permit would not be valid for any period during which any other visitor's permit issued in respect of that residence would be valid.
 - (4) The Council may at any time require an applicant for a visitor's permit to produce to an officer of the Council such evidence in respect of an application for a visitor's permit made to them as they may reasonably require to verify any information given to them.
- 32.
- (1) The holder of a visitor's permit may surrender the visitor's permit to the Council at any time and shall surrender a visitor's permit on the occurrence of any of the events in respect of a visitor's permit, as are set out in paragraph (3) of this Article.
 - (2) The Council may, by notice in writing served on the holder of a visitor's permit by sending the same by recorded delivery service to the address shown by that person on the application for a visitor's permit or at any other address believed to be that person's residence, withdraw a visitor's permit if it appears to the Council that any one of the events in paragraph (3) of this Article has occurred and the holder shall surrender the visitor's permit to the Council within 48 hours of the service of such notice.
 - (3) The events referred to in the foregoing provisions of this article are:
 - (a) the holder of the visitor's permit ceasing to be a resident;
 - (b) the issue of a replacement visitor's permit under the provisions of Article 33 of this order;
 - (c) the visitor's permit having been obtained by fraudulent means.
 - (4) A visitor's permit shall cease to be valid at the end of the visitor's permit specified thereon or on the occurrence of any one of the events set out in paragraph (3) of this Article, whichever is the earlier.
 - (5) The Council may at any time require the holder of a visitor's permit to produce to an officer of the Council such evidence in respect of any visitor's permit by them as they may reasonably require.
- 33.
- (1) If a visitor's permit is mutilated or defaced or the figures or particulars on it have become altered by fading or otherwise, the holder of the visitor's permit shall surrender to the Council and may apply to the Council for the issue to him of a replacement visitor's permit and the Council, upon the receipt of the permit if such receipt is accompanied by an application for a replacement visitor's permit and by a remittance for such charge as is specified in Schedule 5, Part C, shall issue a replacement visitor's permit so marked;
 - (2) If a visitor's permit is lost or destroyed, the holder of the visitor's permit may apply to the Council for the issue to him of a replacement visitor's permit and the Council, upon being satisfied as to such loss or destruction, and upon receipt by the Council of an application for a replacement visitor's permit accompanied by a remittance for such charge as is specified in Schedule 5, Part C shall issue a replacement visitor's permit so marked;
 - (3) The provisions of this Order shall apply to a replacement visitor's permit and an application for a replacement visitor's permit as if it were a visitor's permit or, as the case may be, an application therefore.

34. A visitor's permit shall be in writing and shall include the following particulars:
- (1) the date of expiry being the last day of the permit period;
 - (2) an authentication that the permit has been issued by the Council.
35. A visitor's permit shall only be valid for the duration of the permit period.

PART 7

DISABLED PERSONS' PARKING PLACES

36. (1) The areas specified in Schedule 4 to this Order are authorised to be used, subject to the following provisions of this Part of the Order, during the prescribed hours as a parking place for the class of vehicle specified in Article 37 to this Order.
- (2) No vehicle other than the class specified in Article 37 shall park during the prescribed hours in the parking areas specified in Schedule 4 to this Order.
37. The parking places specified in Schedule 4 to this Order may be used for the leaving of a vehicle displaying a disabled persons' badge in the relevant position.
38. For the purposes of this Order a vehicle shall be regarded as displaying a disabled persons' badge in the relevant position under the Disabled Persons (Badges for Motor Vehicles) (England) Regulation 2000 if:
- (1) the badge is exhibited on the dashboard or fascia of the vehicle so that the front of the badge is clearly legible from the outside of the vehicle; or
 - (2) where the vehicle is not fitted with a dashboard or fascia, the badge is exhibited in a conspicuous position on the vehicle so that the front of the badge is clearly legible from the outside of the vehicle.
39. The limits of the disabled persons' parking place and the limits of any access way in a disabled persons' parking place shall be indicated by the Council on the road by the appropriate traffic signs and any vehicle standing in a disabled persons' parking space shall stand wholly within the limits so marked.
40. The driver of a vehicle using a disabled persons' parking place shall stop the engine as soon as the vehicle is in position in the parking space, and shall not start the engine of the vehicle except:
- (1) For loading or unloading; or;
 - (2) when about to change the position of the vehicle in or to depart from the parking place.

41. No person shall use a vehicle displaying a disabled person's badge whilst it is in a disabled persons' parking place in connection with the sale of any article to persons in or near that parking place or in connection with the selling or offering for hire of his skill or services, provided that nothing in this Article shall prevent the sale of goods from a vehicle displaying a disabled persons' badge if the goods are immediately delivered at or taken to premises adjacent to the vehicle from which the sale is effected.
42. (1) When a vehicle displaying a disabled person's badge is left in a disabled persons' parking place in contravention of any of the provisions contained in Part 7 of this Order a person authorised in that behalf may remove the vehicle or arrange for it to be removed from the parking place.
- (2) A police officer in uniform, traffic warden or Civil Enforcement Officer may, in cases of emergency, move or cause to be moved, to any place he sees fit any vehicle left in a disabled persons' parking place.
- (3) When a vehicle displaying a disabled person's badge is waiting in a parking place in a position which contravenes the provisions of Article 38 a person authorised in that behalf may alter or cause to be altered the position of the vehicle in order that its position shall comply with that provision.
- (4) Any person removing a vehicle or altering its position by virtue of paragraphs (1), (2) and (3) of this Article may do so by towing or driving the vehicle or in such manner as he may think necessary to enable him to remove it or to alter its position as the case may be.
- (5) When a person authorised in that behalf removes or makes arrangements for the removal of a vehicle displaying a disabled person's badge from a disabled persons' parking place by virtue of paragraphs (1) and (2) of this article he shall make such arrangements as may be reasonably necessary for the safe custody of the vehicle.
43. (1) Any person authorised by the Council may suspend the use of a disabled persons' parking place or any part thereof whenever and for such duration as the Council considers such suspension reasonably necessary:
- (a) for the purpose of facilitating the movement of traffic or promoting its safety;
- (b) for the purpose of building, industrial or demolition operations;
- (c) for the purpose of the maintenance, improvement or reconstruction of the parking place;
- (d) for the purpose of the laying, erection or repair of any sewer, main, pipe or apparatus for the supply of gas, water, electricity or any telecommunication system defined by the Telecommunications Act 1984;
- (e) for the convenience of occupiers of premises adjacent to the free limited parking place on any occasion of the removal of furniture or household effects to or from a shop, office, depository or dwelling house;
- (f) on any occasion on which it is likely by reason of some special attraction that any road will be thronged or obstructed;
- (g) for the convenience of occupiers of premises adjacent to the free or limited parking place as times of wedding or funerals, or on other special occasions;
- (h) for the placing of recycling bins.

- (2) A police officer in uniform, traffic warden or Civil Enforcement Officer may suspend for not longer than twenty-four hours the use of a disabled person's parking place or any part thereof whenever he considers such suspension reasonably necessary for the purpose of facilitating the movement of traffic or promoting its safety.
 - (3) Without prejudice and in addition to all other enabling powers the Council shall have the power from time to time as it deems appropriate to close or suspend for as long as it considers necessary the use of any disabled person's parking place for the purpose of enabling such parking place to be used by exhibition or public information vehicles of official or quasi official authorities or bodies whose contents are intended to be and are made available for inspection by and for the public without any charge of any kind being made to the public.
44. On the suspension of use of a disabled person's parking place or any part thereof in accordance with the provisions of Article 43 of this Order the person authorising or causing such suspension shall, if the use of the whole or of any part of the parking place is suspended, place or cause to be placed in or adjacent to that parking place a traffic sign indicating that the use of the parking place is suspended and that waiting, or waiting and loading by vehicles is prohibited.
45. (1) Save as in paragraph (2) of this Article no person shall cause or permit a vehicle to be left in a disabled persons' parking place or part thereof during any period when there is in or adjacent to that parking place or part thereof a traffic sign placed in pursuance of Article 44 of this Order that the whole or part of that parking place has been suspended.
- (2) Subject to the overriding requirement that the person in control of the vehicle shall move it on the instruction of a police officer in uniform, traffic warden or Civil Enforcement Officer whenever such moving shall be necessary for the purpose of preventing obstruction, nothing in paragraph (1) of this Article shall render it a contravention of this Order to cause or permit any vehicle being used for fire brigade, ambulance or police purposes or any vehicle being used for any purpose or eventuality specified in paragraph (1) of Article 43 of this Order to be left in the disabled person's parking place or part thereof during any such period when the use thereof has been suspended, or to any other vehicle so left if that vehicle is left with the permission of a police officer in uniform or a traffic warden.

PART 8

PROHIBITION OF WAITING EXCEPT WITHIN MARKED BAYS


46. No person shall except with the permission or under the direction of a police officer in uniform, a traffic warden or a Civil Enforcement Officer cause or permit any vehicle to wait at any time outside a marked bay within the area of car park specified in Schedule 6 of this Order.
47. Nothing in Article 46 of the Order shall render it a contravention of this Order to cause or permit a vehicle to wait during the prescribed hours in the car parks specified in Schedule 6 to this Order, outside of a marked bay for so long as may be necessary:
- (1) when the person in control of the vehicle is required by law to stop or is obliged to stop in order to avoid an accident or is prevented from proceeding by circumstances outside his control;
 - (2) to enable a person to board or alight from the vehicle;

- (3) to enable goods to be loaded or unloaded from the vehicle;
- (4) to enable the vehicle if it cannot reasonably be used for such purpose in any other road to be used in connection with any of the following:
 - (a) building, industrial or demolition operations;
 - (b) the removal of any obstruction to traffic;
 - (c) the laying, erection or repair of any sewer, main, pipe or apparatus for the supply of gas, water, electricity, or any telecommunication system defined by the Telecommunications Act 1984;
 - (d) use in the service of any undertaker, the Environment Agency or any public authority in pursuance of statutory powers or duties;
 - (e) use for police, fire brigade or ambulance purposes;
 - (f) use for the purpose of delivering or collecting postal packets as defined by section 125 of the Post Services Act 2000;
 - (g) the vehicle being specially constructed or adapted for the delivery or collection of money or valuable securities to be used for those purposes in relation to premises in the vicinity;
 - (h) the removal of furniture or household effects to or from a shop, office, depository or dwelling house adjacent to the free parking place.

PART 9

ENFORCEMENT OF RESTRICTIONS

48. The Council shall, on or in the vicinity of a restricted road
 - (1) Highlight each restricted area with notices, signs and road surface markings in accordance with the Traffic Signs Regulations and General Directions Act 2002;
 - (2) Maintain and from time to time alter the said notices, signs and road-surface markings;
 - (3) Carry out such other work as is reasonably required for the purpose of the satisfactory operation of a restricted road.
49. The Council shall appoint Civil Enforcement Officers whose duty it shall be to patrol and enforce the waiting and parking restrictions imposed by the Articles of this Order.

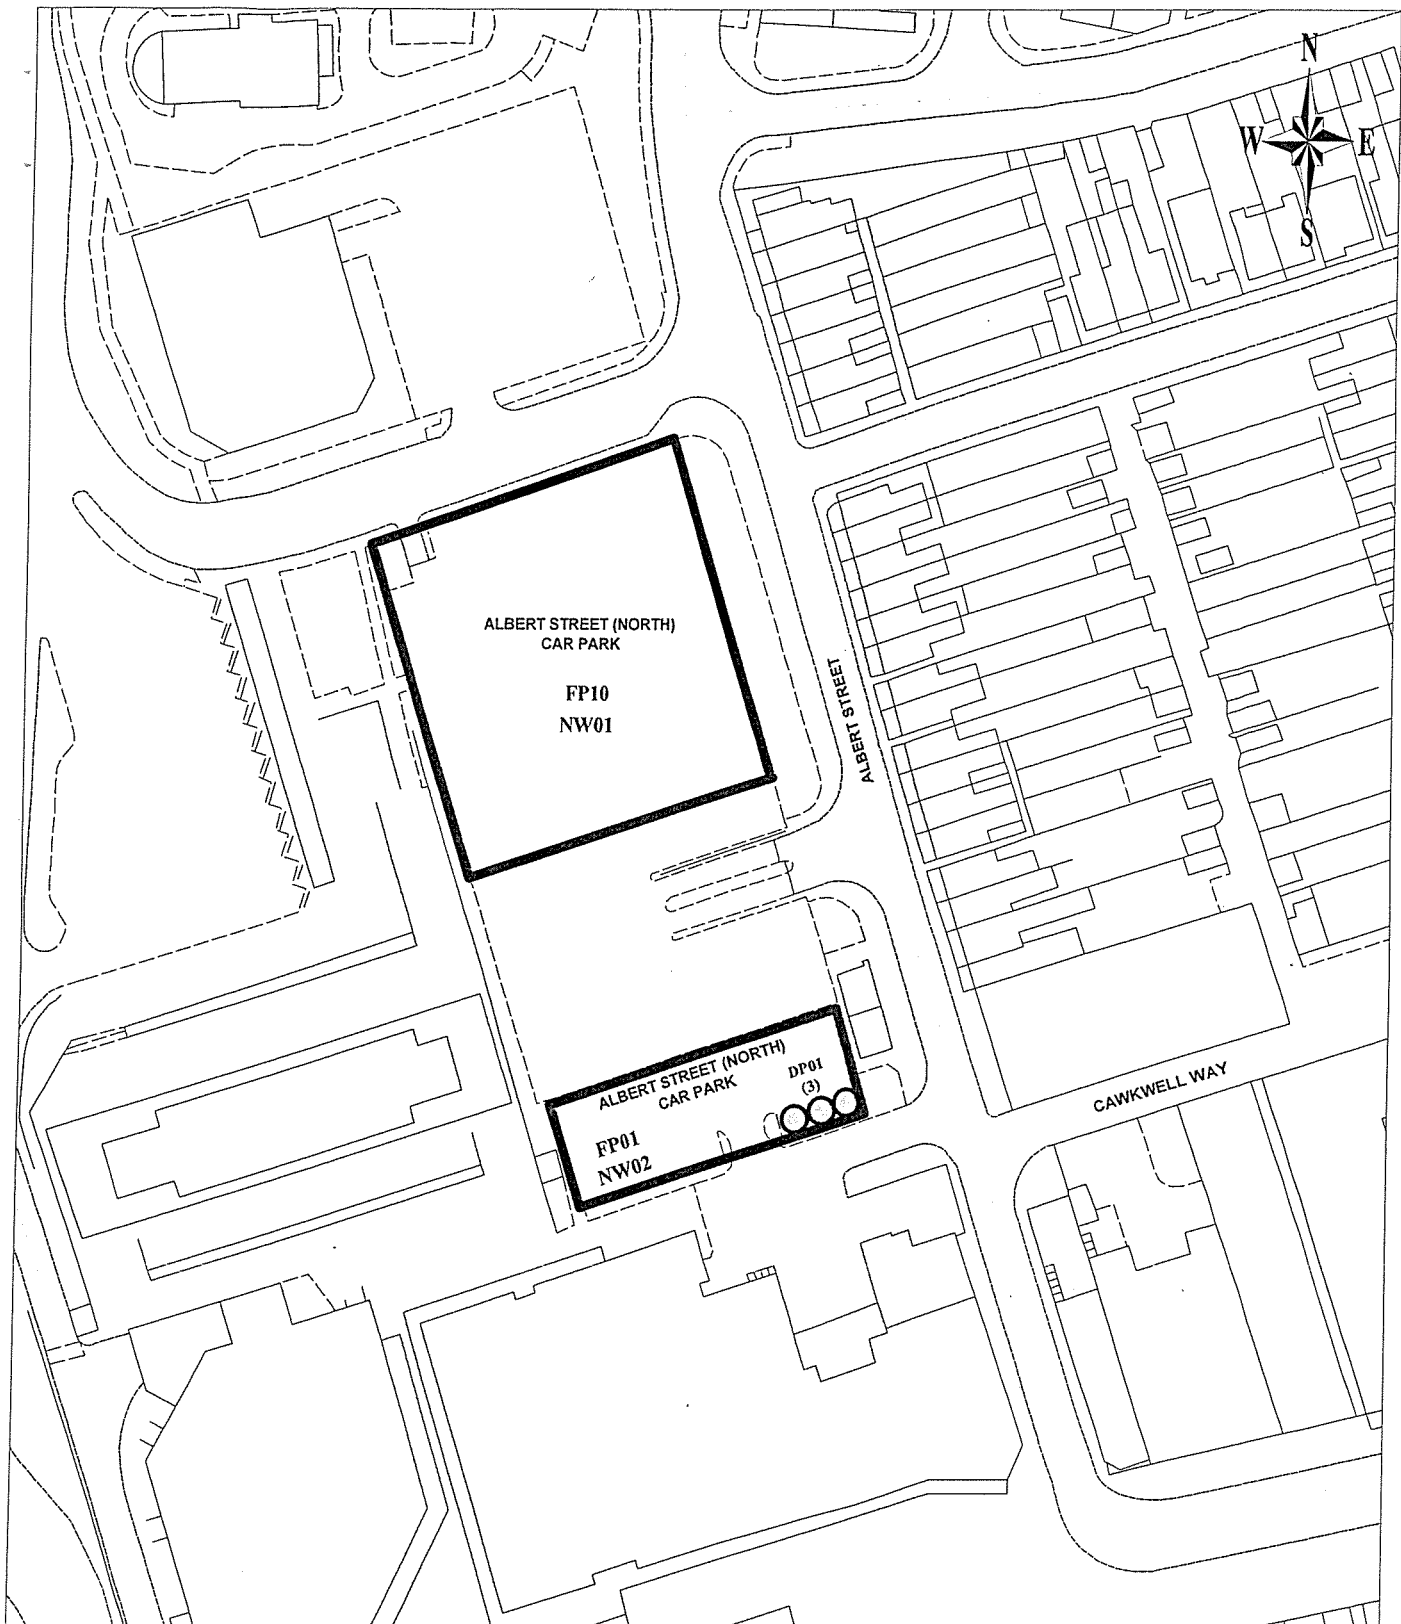

KEY:



Free parking area



Prohibition of waiting area
(Except within marked bays)



Disabled bay location



Disabled parking bays
(3) Number of bays


Map referred to in the Council of the Borough of Milton Keynes (Bletchley and Fenny Stratford) (Off-Street Parking Places) Order 2009

Map 1


Not to scale

The Common Seal of the Council of the Borough of Milton Keynes was hereunto affixed in the presence of:

HEAD OF LEGAL SERVICES AND MONITORING OFFICER

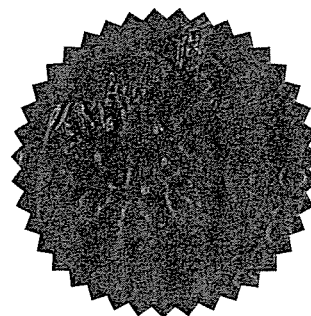

18763

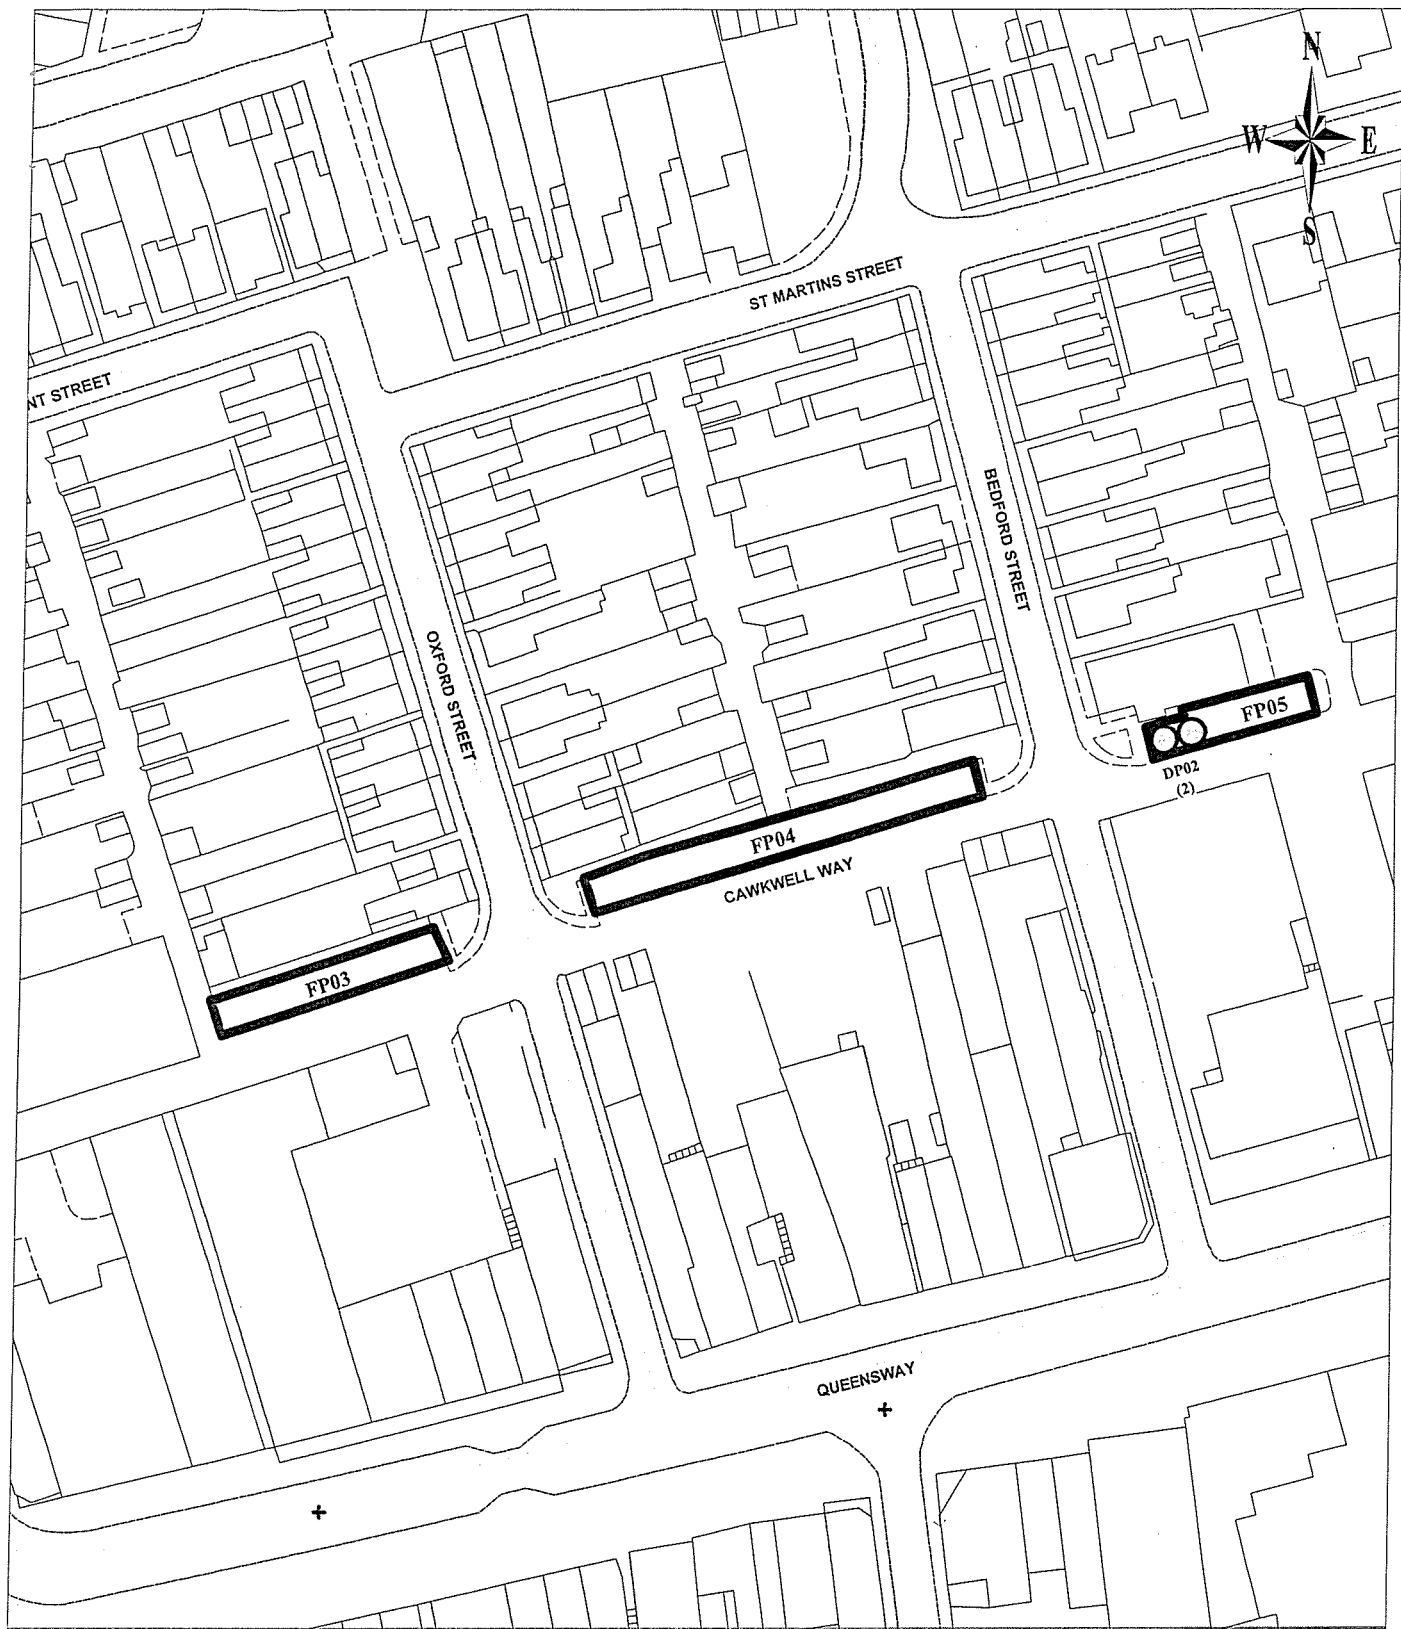

KEY:



Free parking area



Disabled bay location

DP02
(2)


Disabled parking bays
(2) Number of bays

Map referred to in the Council of the Borough of Milton Keynes (Bletchley and Fenny Stratford) (Off-Street Parking Places) Order 2009

Map 2


Not to scale

The Common Seal of the Council of the Borough of Milton Keynes was hereunto affixed in the presence of:

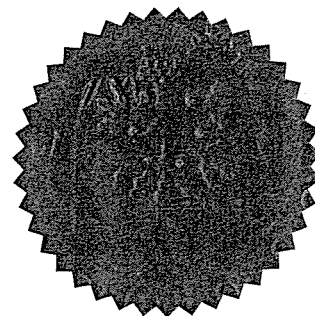

.....
HEAD OF LEGAL SERVICES AND MONITORING OFFICER

18763

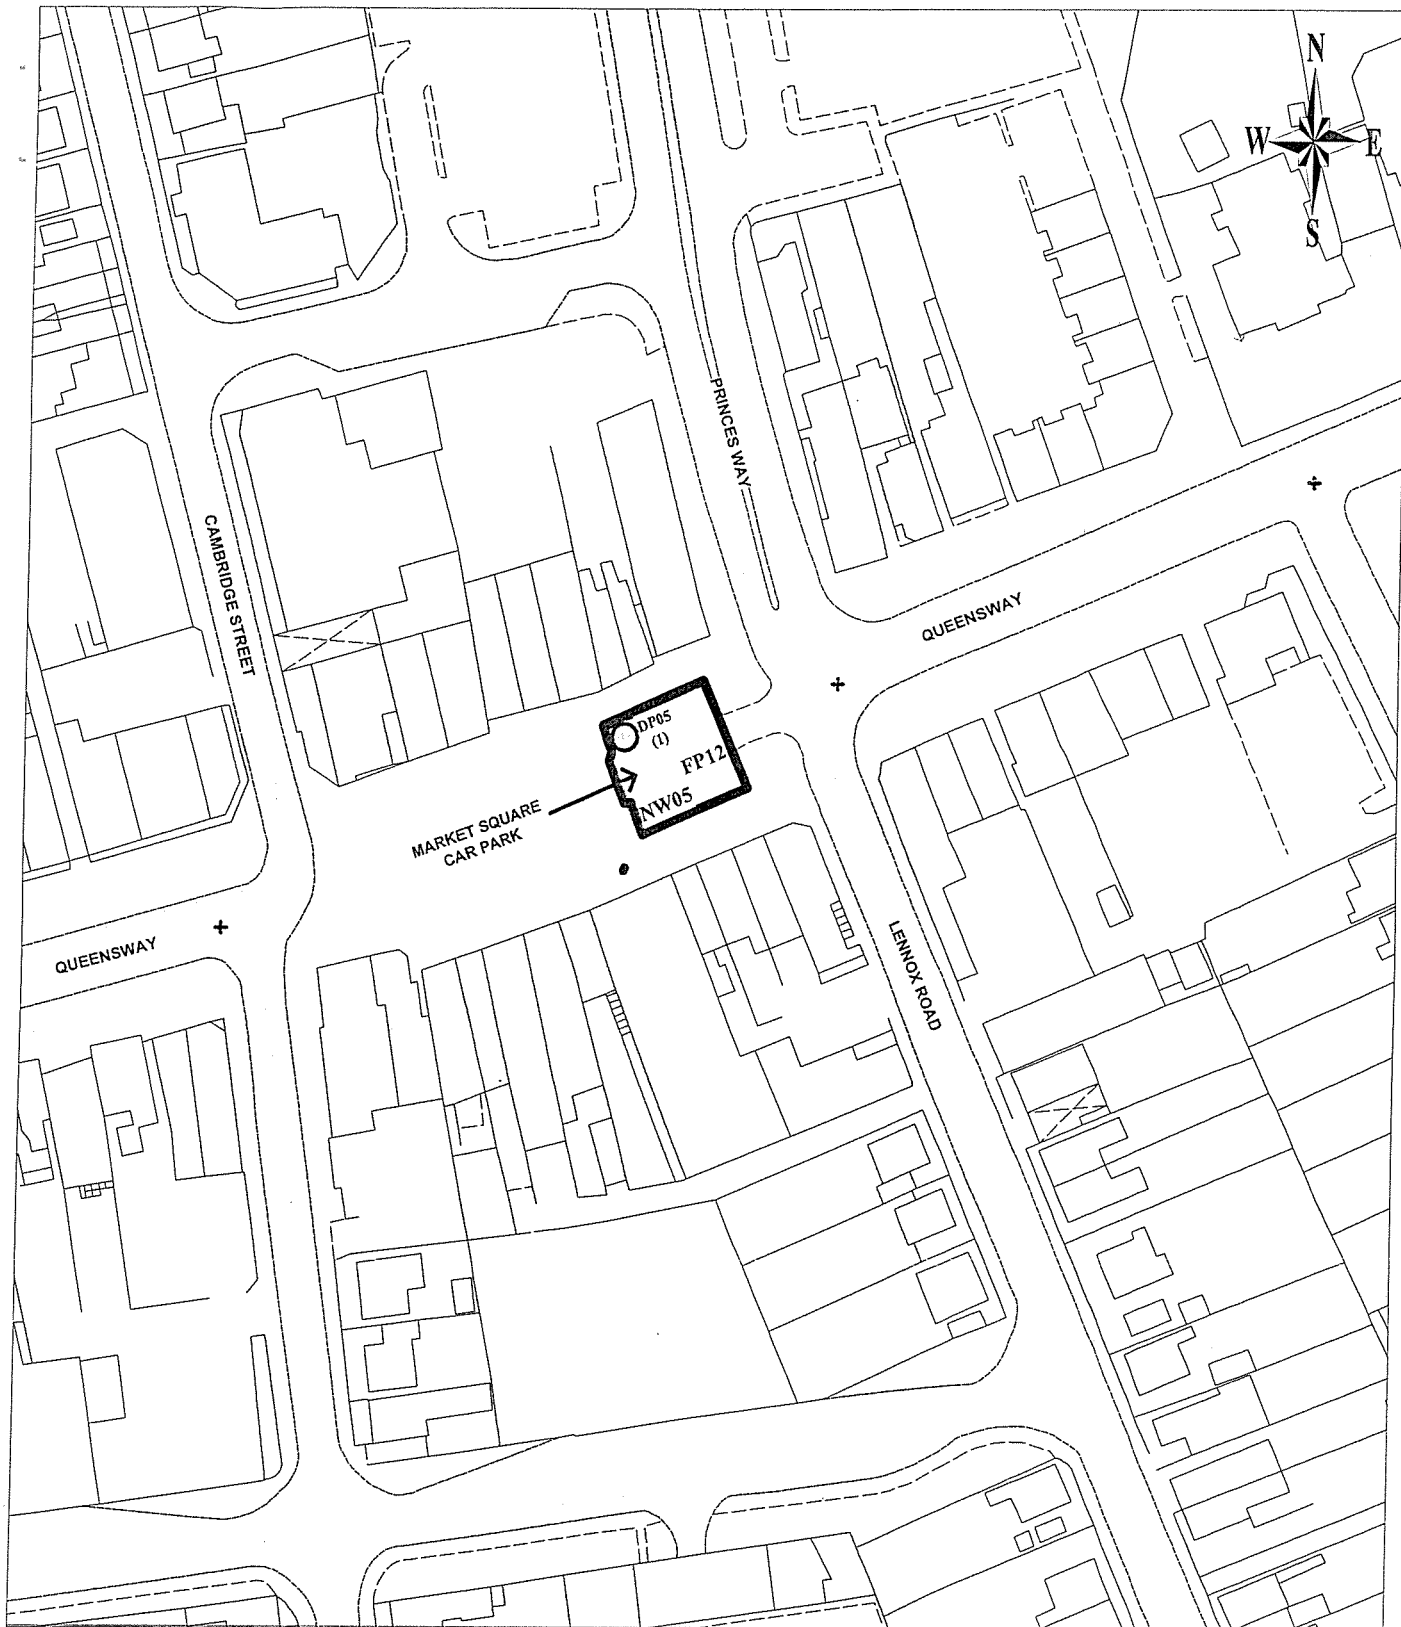


KEY:

- FP12 Free parking area
- NW05 Prohibition of waiting area (Except within marked bays)
- Disabled bay location
- DP05** Disabled parking bays
(1) (1) Number of bays

Map referred to in the Council of the Borough of Milton Keynes (Bletchley and Fenny Stratford) (Off-Street Parking Places) Order 2009


Map 3
Not to scale

The Common Seal of the Council of the Borough of Milton Keynes was hereunto affixed in the presence of:

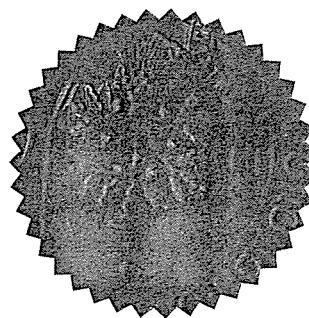

.....
HEAD OF LEGAL SERVICES AND MONITORING OFFICER

18763

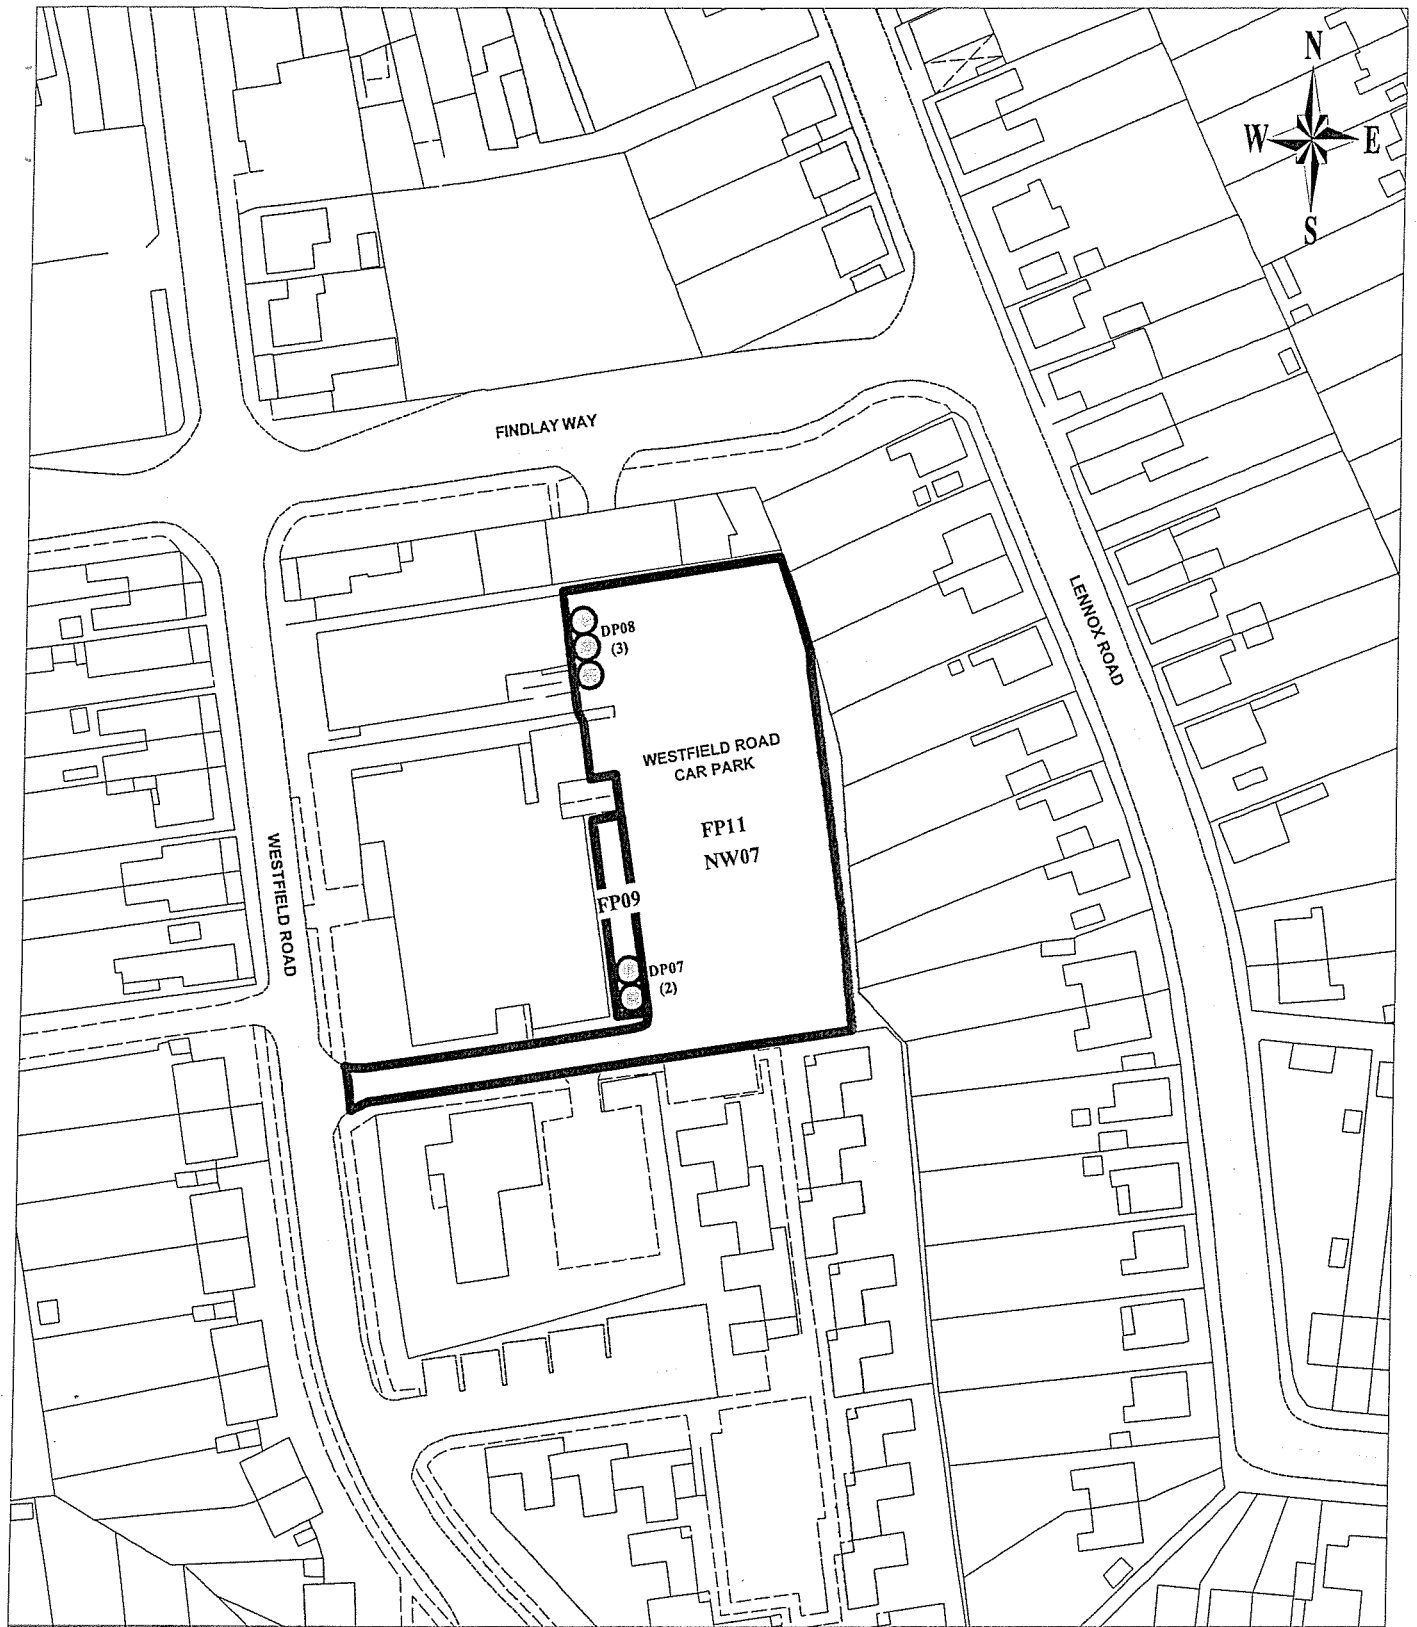


KEY:

- FP09 Free parking area
- NW07 Prohibition of waiting area (Except within marked bays)
- Disabled bay location
- DP07** Disabled parking bays
(2) (2) Number of bays

Map referred to in the Council of the Borough of Milton Keynes (Bletchley and Fenny Stratford) (Off-Street Parking Places) Order 2009

Map 4
Not to scale

The Common Seal of the Council of the Borough of Milton Keynes was hereunto affixed in the presence of:

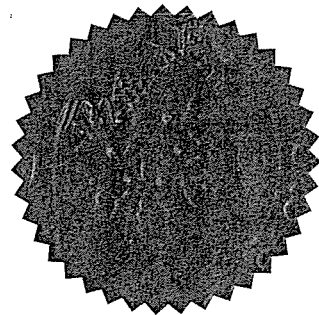

[Signature]
.....
HEAD OF LEGAL SERVICES AND MONITORING OFFICER

18763



KEY:


- FP08 Free parking area
- NW06 Prohibition of waiting area
(Except within marked bays)
- RP03 Residents permit parking area
- Disabled bay location
- DP06** Disabled parking bays
(1) (1) Number of bays

Map referred to in the Council of the Borough of Milton Keynes (Bletchley and Fenny Stratford) (Off-Street Parking Places) Order 2009

Map 5
Not to scale

The Common Seal of the Council of the Borough of Milton Keynes was hereunto affixed in the presence of:

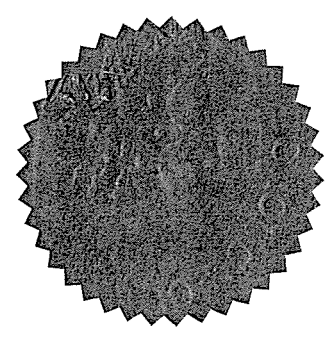

.....
HEAD OF LEGAL SERVICES AND MONITORING OFFICER



18763




KEY:


- FP06** Free parking area
- NW03** Prohibition of waiting area (Except within marked bays)
- RP01** Residents permit parking area
-  Disabled bay location
- DP03 (1)** Disabled parking bays (1) Number of bays

Map referred to in the Council of the Borough of Milton Keynes (Bletchley and Fenny Stratford) (Off-Street Parking Places) Order 2009

Map 6
Not to scale

The Common Seal of the Council of the Borough of Milton Keynes was hereunto affixed in the presence of:

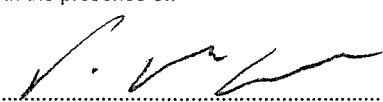
.....
HEAD OF LEGAL SERVICES AND MONITORING OFFICER

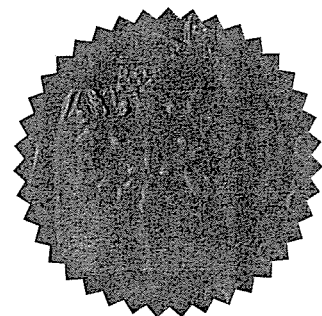

18763

SCHEDULE 1

OFF-STREET FREE PARKING PLACES

EXCEPT WITHIN THE MARKED BICYCLE/MOTOR CYCLE, DISABLED PERSONS' PARKING BAYS

BETWEEN THE HOURS OF 9.00 A.M. AND 5.00 P.M. MONDAY TO FRIDAY FOR A MAXIMUM PERIOD OF 2 HOURS – RETURN PROHIBITED WITHIN 2 HOURS

ALBERT STREET (SOUTH) CAR PARK

FP01 That whole car park area from the south-east vehicular access, from its junction with Albert Street.

CAWKWELL WAY CAR PARK (NORTH-WEST SIDE)

FP03 That whole car park area between Albert Street and Oxford Street.

CAWKWELL WAY CAR PARK (NORTH-WEST SIDE)

FP04 That whole car park area between Oxford Street and Bedford Street.

CAWKWELL WAY CAR PARK (NORTH-WEST SIDE)

FP05 That whole car park area between Bedford Street and Cambridge Street.

DENMARK STREET CAR PARK

FP06 That whole car park area from the south-east vehicular access, from its junction with Denmark Street.

GEORGE STREET CAR PARK

FP07 That whole car park area from the north-east vehicular access, from its junction with George Street.

NAPIER STREET CAR PARK

FP08 That whole car park area from the north vehicular access, from its junction with Napier Street.

WESTFIELD ROAD CAR PARK

FP09 That whole side of the car park from the north-western end to the south-eastern end of the car park.

SCHEDULE 2

OFF-STREET FREE PARKING PLACES

EXCEPT WITHIN THE MARKED BICYCLE/MOTOR CYCLE, DISABLED PERSONS' PARKING BAYS

BETWEEN THE HOURS OF 9.00 A.M. AND 5.00 P.M. MONDAY TO SATURDAY

ALBERT STREET (NORTH) CAR PARK

FP10 That whole car park area from the east vehicular access, from its junction with Albert Street.

WESTFIELD ROAD CAR PARK

FP11 That whole car park area (except the south-west side) from the south-west vehicular access, from its junction with Westfield Road.

NAPIER STREET CAR PARK

FPO8 That whole car park area from the north vehicular access, from its junction with Napier Street.

SCHEDULE 3

OFF-STREET FREE PARKING PLACES

EXCEPT WITHIN THE MARKED BICYCLE/MOTOR CYCLE AND DISABLED PERSONS' PARKING BAYS

BETWEEN THE HOURS OF 9.00 A.M. AND 5.00 P.M. MONDAY TO SATURDAY FOR A MAXIMUM PERIOD OF 30 MINUTES - RETURN PROHIBITED WITHIN 1 HOUR

MARKET SQUARE CAR PARK

FP12 That whole car park area from the north-east vehicular access, from its junction with Princes Way, Lennox Road and Queensway.

SCHEDULE 4

DISABLED PERSONS' PARKING PLACES

THE WHOLE 24 HOURS OF EVERY DAY

ALBERT STREET (SOUTH) CAR PARK

DP01 From a point approximately 9 metres north-east of a point in line with the south-western kerb line of the vehicular access with its junction with Albert Street for a distance of approximately 12 metres in a north-easterly direction (3 spaces).

CAWKWELL WAY CAR PARK (NORTH-WEST SIDE)

DP02 From a point approximately 31 metres south-west of the rear boundary wall of 1 Cambridge Street for a distance of approximately 10 metres in a north-easterly direction (2 spaces).

DENMARK STREET CAR PARK

DP03 From a point approximately 13 metres north-east of a point in line with the north-western boundary wall of 29 Aylesbury Street for a distance of approximately 4.3 metres in a north-easterly direction (1 space).

GEORGE STREET CAR PARK (WEST SIDE)

DP04 From the northern access with its junction with George Street continuing for a distance of approximately 5.8 metres in a generally south-westerly direction (1 space).

MARKET SQUARE CAR PARK

DP05 From a point approximately 5 metres south of a point in line with the south-eastern boundary wall of 145 Queensway for a distance of approximately 4 metres in a north-easterly direction (1 space).

NAPIER STREET CAR PARK

DP06 From a point approximately 9 metres east of a point in line with the corner of the north and east boundary walls of 1 Napier Street for a distance of approximately 4 metres in an easterly direction (1 space).

WESTFIELD ROAD CAR PARK (SOUTH WEST SIDE)

DP07 From a point approximately 2 metres north-east of a point in line with the corner of the south-eastern and south-western boundary walls of the Library for a distance of approximately 8 metres in a north-westerly direction (2 spaces).

WESTFIELD ROAD CAR PARK (SOUTH WEST SIDE)

DP08 From a point approximately 36 metres west of the south-western rear boundary wall of number 14 Lennox Road continuing for a distance of approximately 10 metres in a generally northerly direction (3 spaces).

SCHEDULE 5

PART A

'R14' RESIDENT'S PERMIT PARKING PLACES

RESIDENTIAL PROPERTIES WITHIN BLETCHLEY AND FENNY STRATFORD THAT ARE ELIGIBLE TO APPLY FOR RESIDENT'S PERMITS AND RESIDENT'S VISITORS' PERMITS

CHURCH STREET, FENNY STRATFORD

All numbers

GEORGE STREET, FENNY STRATFORD

All numbers

DENMARK STREET, FENNY STRATFORD

All numbers

ROWLANDS CLOSE, FENNY STRATFORD

All numbers

VICTORIA ROAD, FENNY STRATFORD

All numbers

WATLING STREET, BLETCHLEY

Number 64

SCHEDULE 5

PART B

'R14' RESIDENT'S PERMITS

PARKING PLACES FOR USE BY VEHICLES DISPLAYING A RESIDENT'S PERMIT OR A
RESIDENT'S VISITORS' PERMIT THE WHOLE 24 HOURS OF EVERY DAY
EXCEPT WITHIN THE MARKED BICYCLE/MOTOR CYCLE AND DISABLED PERSONS' PARKING
BAYS

DENMARK STREET CAR PARK

RP01 That whole car park area from the south-east vehicular access, from its junction with Denmark Street.

GEORGE STREET CAR PARK

RP02 That whole car park area from the north-east vehicular access, from its junction with George Street.

NAPIER STREET CAR PARK

RP03 That whole car park area from the north vehicular access, from its junction with Napier Street.

SCHEDULE 5

PART C

PERMIT CHARGES

<u>PERMIT</u>	<u>PERIOD</u>	<u>CHARGE</u>
1. 'R14' Resident's Permit	12 months	FREE
2. 'R14' Resident's Visitor's Permit	12 months	FREE
3. Replacement Permit	For the unused amount of the permit being replaced.	FREE

SCHEDULE 6

NO WAITING AT ANY TIME EXCEPT WITHIN MARKED BAYS

THE WHOLE 24 HOURS EVERY OF DAY

ALBERT STREET (NORTH) CAR PARK

NW01 That whole car park area from the east vehicular access, from its junction with Albert Street.

ALBERT STREET (SOUTH) CAR PARK

NW02 That whole car park area from the south-west vehicular access, from its junction with Albert Street.

DENMARK STREET CAR PARK

NW03 That whole car park area from the south-east vehicular access from its junction with Denmark Street.

GEORGE STREET CAR PARK

NW04 That whole car park area from the north-east vehicular access from its junction with George Street.

MARKET SQUARE CAR PARK

NW05 That whole car park area from the north-east vehicular access, from its junction with Princes Way, Lennox Road and Queensway.

NAPIER STREET CAR PARK

NW06 That whole car park area from the north vehicular access from its junction with Napier Street.

WESTFIELD ROAD CAR PARK

NW07 That whole side of the car park from the north-western end to the south-eastern end of the car park.

SCHEDULE 7

VARIATIONS AND REVOCATIONS

The following Orders ARE HEREBY REVOKED in their entirety::

THE BOROUGH OF MILTON KEYNES (OFF-STREET PARKING PLACES) (WESTFIELD ROAD, BLETCHLEY) ORDER 1976

THE BOROUGH OF MILTON KEYNES (OFF-STREET PARKING PLACES) (PRINCES WAY, BLETCHLEY) ORDER 1976


THE BOROUGH OF MILTON KEYNES (OFF-STREET PARKING PLACES) (ALBERT STREET, BLETCHLEY) ORDER 1980

THE BOROUGH OF MILTON KEYNES (OFF-STREET PARKING PLACES) (ALBERT STREET AND CAWKWELL WAY, BLETCHLEY) ORDER 1991


THE BOROUGH OF MILTON KEYNES (OFF-STREET PARKING PLACES) (DENMARK STREET AND GEORGE STEET, FENNY STRATFORD) ORDER 1991

THE COMMON SEAL OF the COUNCIL OF
THE BOROUGH OF MILTON KEYNES was

hereunto affixed this 29th day of October 2009
in the presence of:-

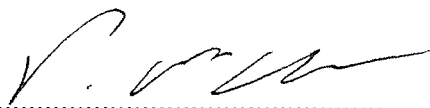

.....
HEAD OF LEGAL SERVICES AND MONITORING OFFICER

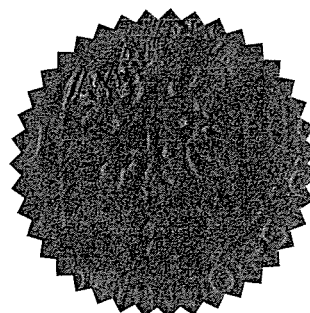

18763