


**THE COUNCIL OF THE BOROUGH OF MILTON KEYNES
(THE COUNCIL OF THE BOROUGH OF MILTON KEYNES
(CLEARWAY, WAITING AND LOADING RESTRICTIONS)
ORDER 2003) VARIATION ORDER 2011**

The Council of the Borough of Milton Keynes ("the Council") in exercise of the powers of the said Council under Sections 45, 46, 49, 53 and Part IV of Schedule 9 of the Road Traffic Regulation Act 1984 ("the Act of 1984") and of all other enabling powers and after consultation with the chief officer of police in accordance with Part III of Schedule 9 hereby makes the following Order:-

PART 1

IMPLEMENTATION, CITATION AND DEFINITIONS

1. This Order shall come into operation on the 31st day of January 2011 and may be cited as "The Council of the Borough of Milton Keynes (The Council of the Borough of Milton Keynes (Central Milton Keynes) (Clearway, Waiting and Loading Restrictions) Order 2003) Variation Order 2011".
2. Any reference in this Order to any enactment shall be construed as a reference to that enactment as amended by any subsequent enactment.
3. The plan(s) annexed to this Order identifies the lengths of roads subject to this Order, provided that where there is any inconsistency between the plan(s) and the Articles it is the wording of the Articles which shall prevail.
4. The plan(s) annexed to this Order are hereby annexed to The Council of the Borough of Milton Keynes (Central Milton Keynes) (Clearway, Waiting and Loading Restrictions) Order 2003 and form part of the Order.

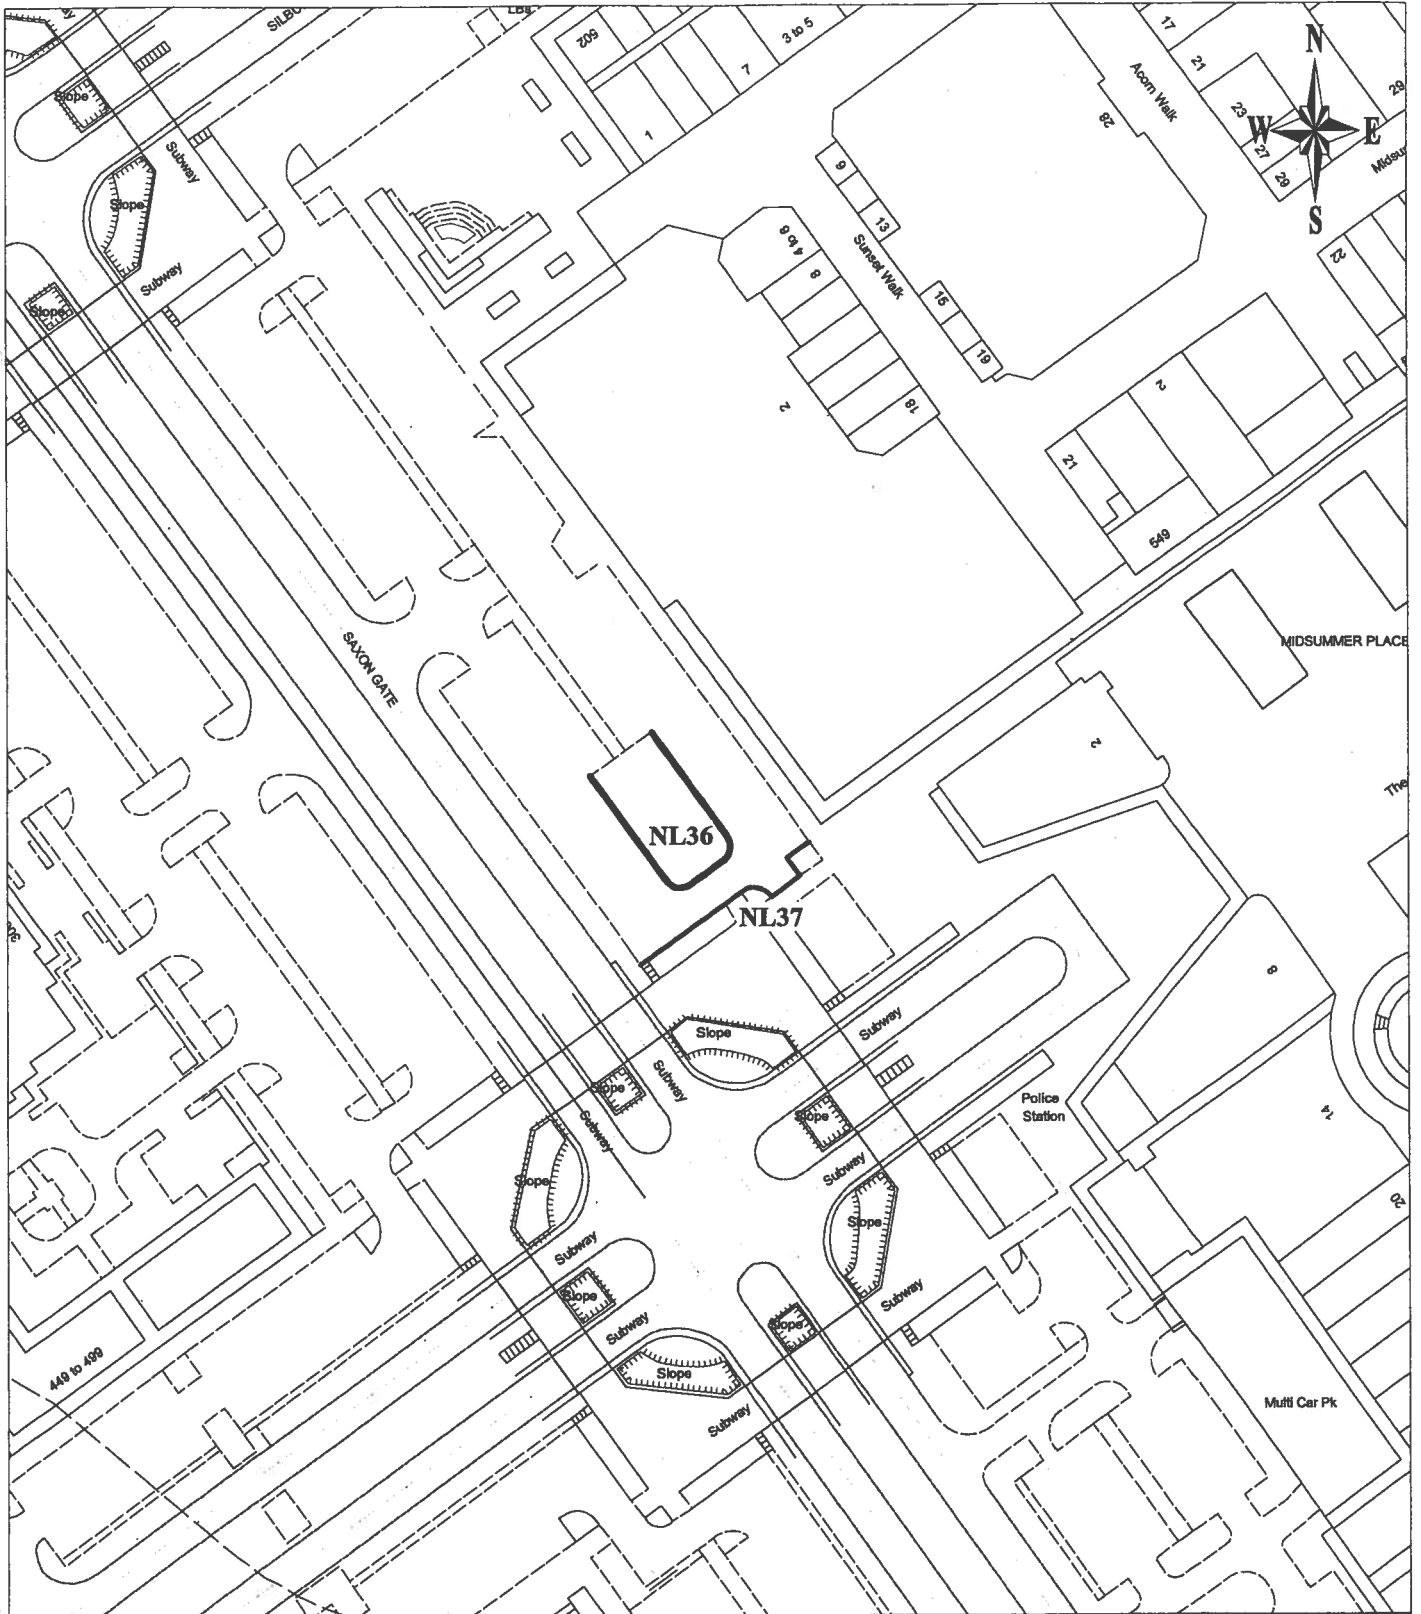

KEY:

 No Loading

NL36 TRO reference number

Map referred to in the Council of the Borough of Milton Keynes (The Council of the Borough of Milton Keynes (Central Milton Keynes) (On-Street Clearway, Waiting and Loading Restrictions) Order 2003) Variation Order 2011

Not to scale

The Common Seal of the Council of the Borough of Milton Keynes was hereunto affixed in the presence of:

19360



.....
 ASSISTANT DIRECTOR FOR LAW AND GOVERNANCE

Principal Solicitor - Corporate Law & Litigation

PART 2

VARIATIONS

5. The Council of the Borough of Milton Keynes (Central Milton Keynes) (Clearway, Waiting and Loading Restrictions) Order 2003 ("The Principal Order") is varied as provided by the following provisions of this Order:-

The following items are inserted into SCHEDULE 4 of the Principal Order as follows:-

**SAXON GATE (EAST SIDE)
THE SOUTH-WEST VEHICULAR ACCESSWAY, NORTH-EAST
SIDE AND THE NORTH-EAST VEHICULAR ACCESSWAY,
SOUTH-WEST SIDE**

NL36 From a point approximately 30.5 metres south-east of the access road leading to Saxon Gate (between Silbury Boulevard and Midsummer Boulevard) continuing for a distance of approximately 65.8 metres in a south-easterly then north-easterly then north-westerly direction.

**SAXON GATE (EAST SIDE)
SOUTH-EAST SIDE**

NL37 From the north-east side to the south-west side of Saxon Gate (East).

THE COMMON SEAL of the **COUNCIL OF THE
BOROUGH OF MILTON KEYNES** was hereunto
affixed this 27th day of January 2011
in the presence of :-



19360

.....
PRINCIPAL SOLICITOR – CORPORATE LAW & LITIGATION