

**THE COUNCIL OF THE BOROUGH OF MILTON KEYNES
(THE COUNCIL OF THE BOROUGH OF MILTON KEYNES (VARIOUS ROADS,
WEST BLETCHLEY) (CONSOLIDATION OF PARKING AND WAITING
RESTRICTIONS AND PROHIBITION OF LOADING) ORDER 2002)
VARIATION ORDER 2012**

The Council of the Borough of Milton Keynes ("the Council") in exercise of its powers under Sections 1(1), 2(1) and (2), 4(1) & Part IV of Schedule 9 of the Road Traffic Regulation Act 1984 ("the Act of 1984") and of all other enabling powers, and after consultation with the chief officer of police in accordance with Part III of Schedule 9 to the Act of 1984, hereby makes the following Order:-

PART 1

IMPLEMENTATION AND CITATION

1. This Order shall come into operation on the 3rd day of December 2012 and may be cited as "The Council of the Borough of Milton Keynes (The Council of the Borough of Milton Keynes (Various Roads, West Bletchley) (Consolidation of Parking and Waiting Restrictions and Prohibition of Loading) Order 2002) Variation Order 2012".
2. Any reference in this Order to any enactment shall be construed as a reference to that enactment as amended by any subsequent enactment.
3. The plan annexed to this Order identifies the lengths of road subject to this Order, provided that where there is any inconsistency between the plan and the Articles it is the wording of the Articles which shall prevail.
4. The plan annexed to this Order is hereby annexed to The Council of the Borough of Milton Keynes (Various Roads, West Bletchley) (Consolidation of Parking and Waiting Restrictions and Prohibition of Loading) Order 2002 and forms part of that Order.


PART 2

VARIATIONS

5. The Council of the Borough of Milton Keynes (Various Roads, West Bletchley) (Consolidation of Parking and Waiting Restrictions and Prohibition of Loading) Order 2002 ("The Principal Order") is varied as provided by the following provisions of this Order:-
6. The following items are inserted into Schedule 1 of the Principal Order:-

**SELWYN GROVE
NORTH SIDE**

NW 197 From its junction with Sherwood Drive, for a distance of approximately 77 metres in a north-westerly then south-westerly direction.

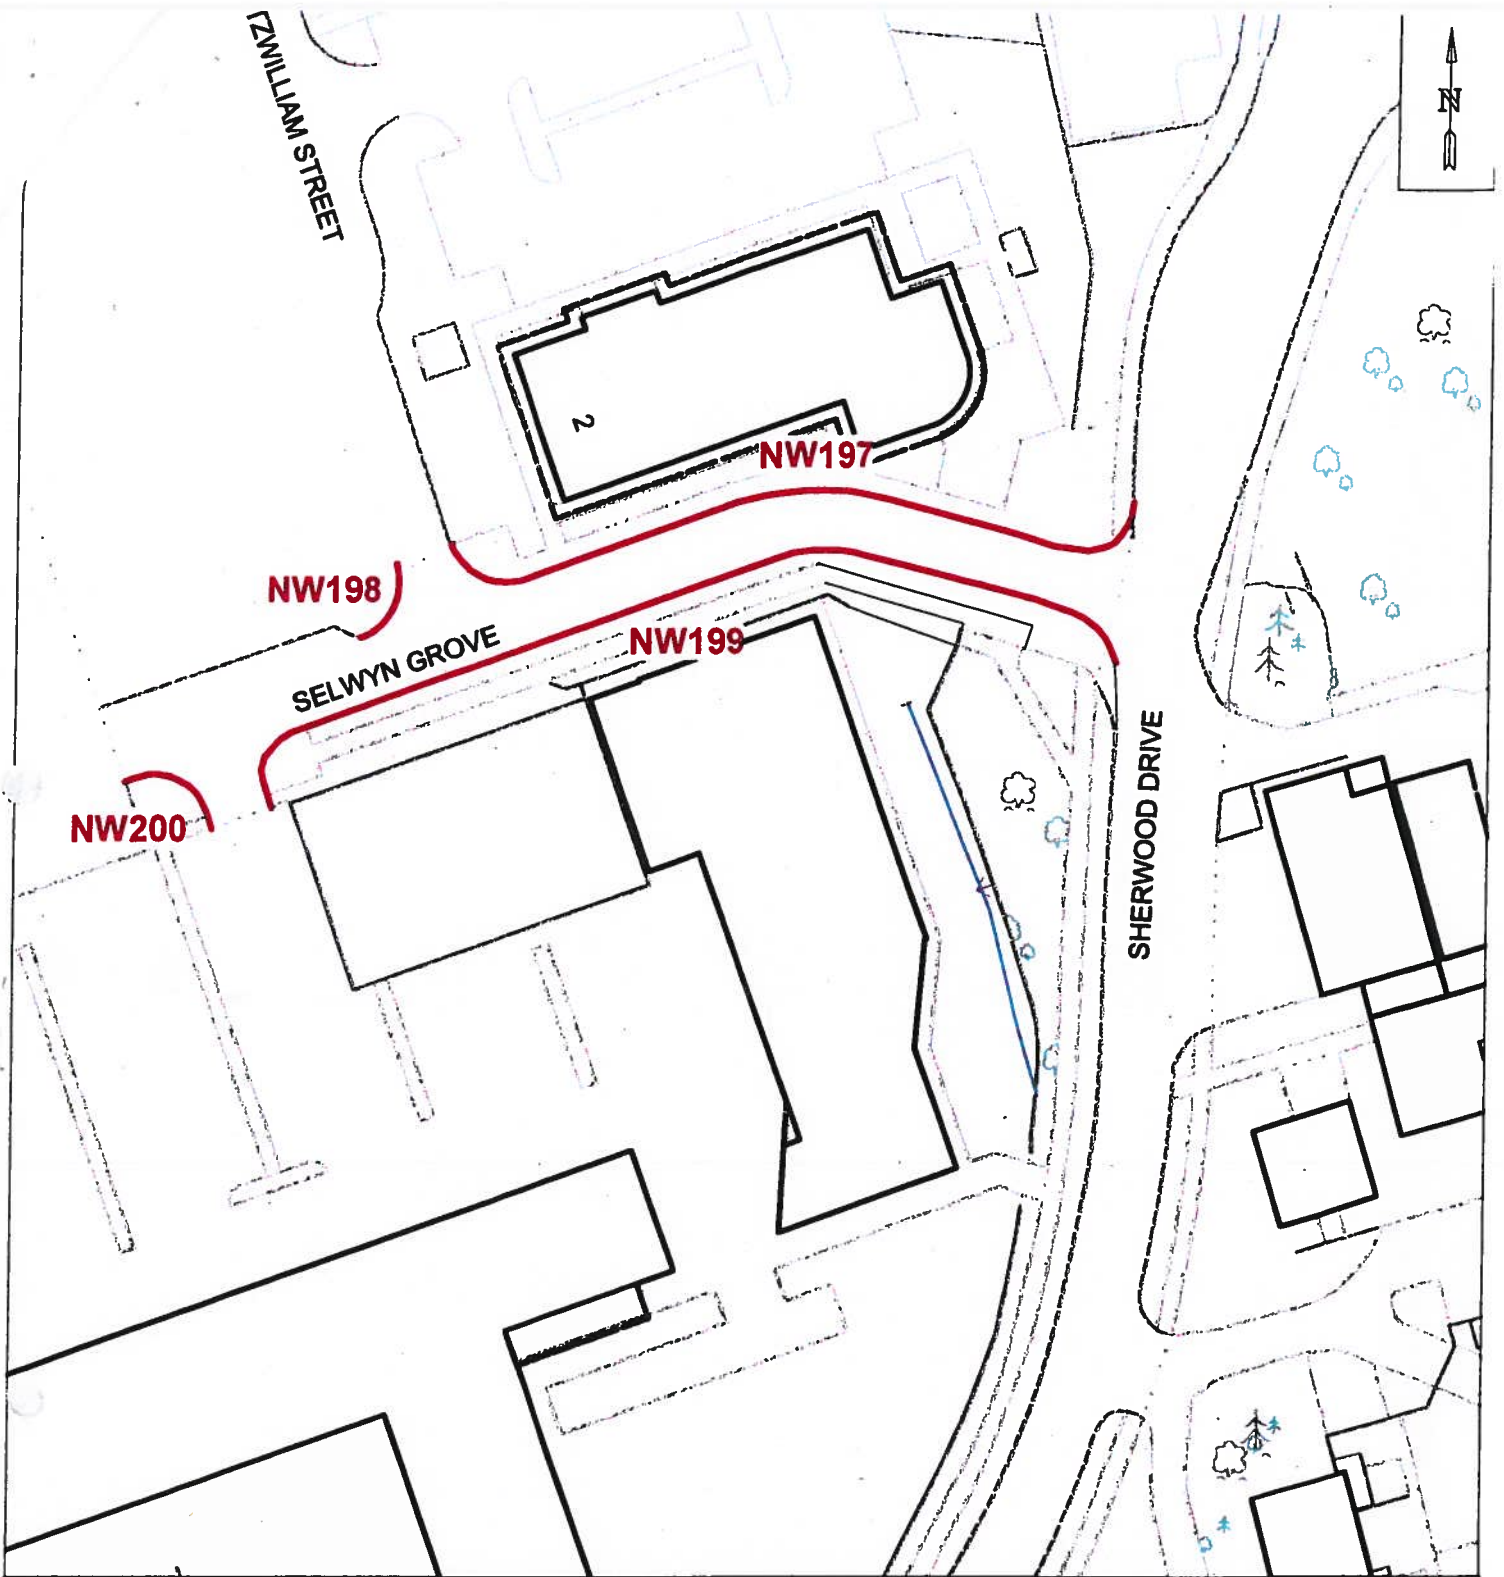

MAP FOR TRAFFIC REGULATION ORDER

Map referred to in The Council of the Borough of Milton Keynes
 (The Council of the Borough of Milton Keynes (Various Roads,
 West Bletchley) (Consolidation of Parking and Waiting Restrictions
 and Prohibition of Loading) Order 2002) Variation Order 2012


Not to scale

The common seal of the Council of the Borough
 of Milton Keynes was hereunto affixed in the
 presence of:



20928

KEY:

-  No waiting at any time
- NW197** TRO reference number

**SELWYN GROVE
NORTH SIDE**

NW 198 From a point approximately 82.5 metres west of its junction with Sherwood Drive, for a distance of approximately 9.5 metres in a north-easterly direction.

**SELWYN GROVE
SOUTH SIDE**

NW 199 From its junction with Sherwood Drive, for a distance of approximately 100 metres in a north-westerly then south-westerly direction.

**SELWYN GROVE
SOUTH SIDE**

NW 200 From a point approximately 107 metres south-west of its junction with Sherwood Drive, for a distance of approximately 9.5 metres in a north-easterly then south-easterly direction.

THE COMMON SEAL of the
**COUNCIL OF THE BOROUGH OF
MILTON KEYNES** was hereunto affixed
this *25th* day of *November* 2012
in the presence of:-



.....
~~ASSISTANT DIRECTOR – LAW & GOVERNANCE~~

**Principal
Solicitor**

20928

