

**THE COUNCIL OF THE BOROUGH OF MILTON KEYNES (VARIOUS ROADS, WEST
BLETCHLEY) (CONSOLIDATION OF PARKING AND WAITING RESTRICTIONS)
ORDER 2002) VARIATION ORDER 2012**

The Council of the Borough of Milton Keynes ("the Council") in exercise of its powers under sections 1(1), 2(1) and (2) and 4(2) and Part IV of Schedule 9 of the Road Traffic Regulation Act 1984 ("the Act of 1984") of the Road Traffic Regulation Act 1984 ("the Act") and of all other enabling powers, and after consultation with the chief officer of police in accordance with Part III of Schedule 9 to the Act, hereby makes the following Order:

PART 1

IMPLEMENTATION AND CITATION


1. This Order shall come into operation on 10 December 2012 and may be cited as "The Council Of The Borough Of Milton Keynes (Various Roads, West Bletchley) (Consolidation Of Parking And Waiting Restrictions) Order 2002) Variation Order 2012".
2. Any reference in this Order to any enactment shall be construed as a reference to that enactment as amended by any subsequent enactment.
3. The plan annexed to this Order identifies the areas subject to this Order, provided that where there is any inconsistency between the plan and the Schedule it is the wording of the Schedule which shall prevail.
4. The plan annexed to this Order is hereby annexed to The Council Of The Borough Of Milton Keynes (Various Roads, West Bletchley) (Consolidation Of Parking And Waiting Restrictions) Order 2002 and forms part of that Order.
5. Without prejudice to the validity of anything done or to any liability incurred in respect of any act or omission before the coming into effect of this Order any provisions of any Orders mentioned in Schedule 1 hereto are hereby revoked to the extent stated in that Schedule.

PART 2

VARIATIONS

6. The Council of the Borough of Milton Keynes (Various Roads, West Bletchley) (Consolidation of Parking and Waiting Restrictions) Order 2002 ("The Principal Order") is varied as provided by the following provisions of this Order:-
7. Item NW191 in Schedule 1 of the Principal Order is varied as follows:-

BUSHY CLOSE, WHALLEY DRIVE AND WHADDON WAY
NORTH-WEST SIDE, NORTH-EAST SIDE AND SOUTH-WEST SIDE

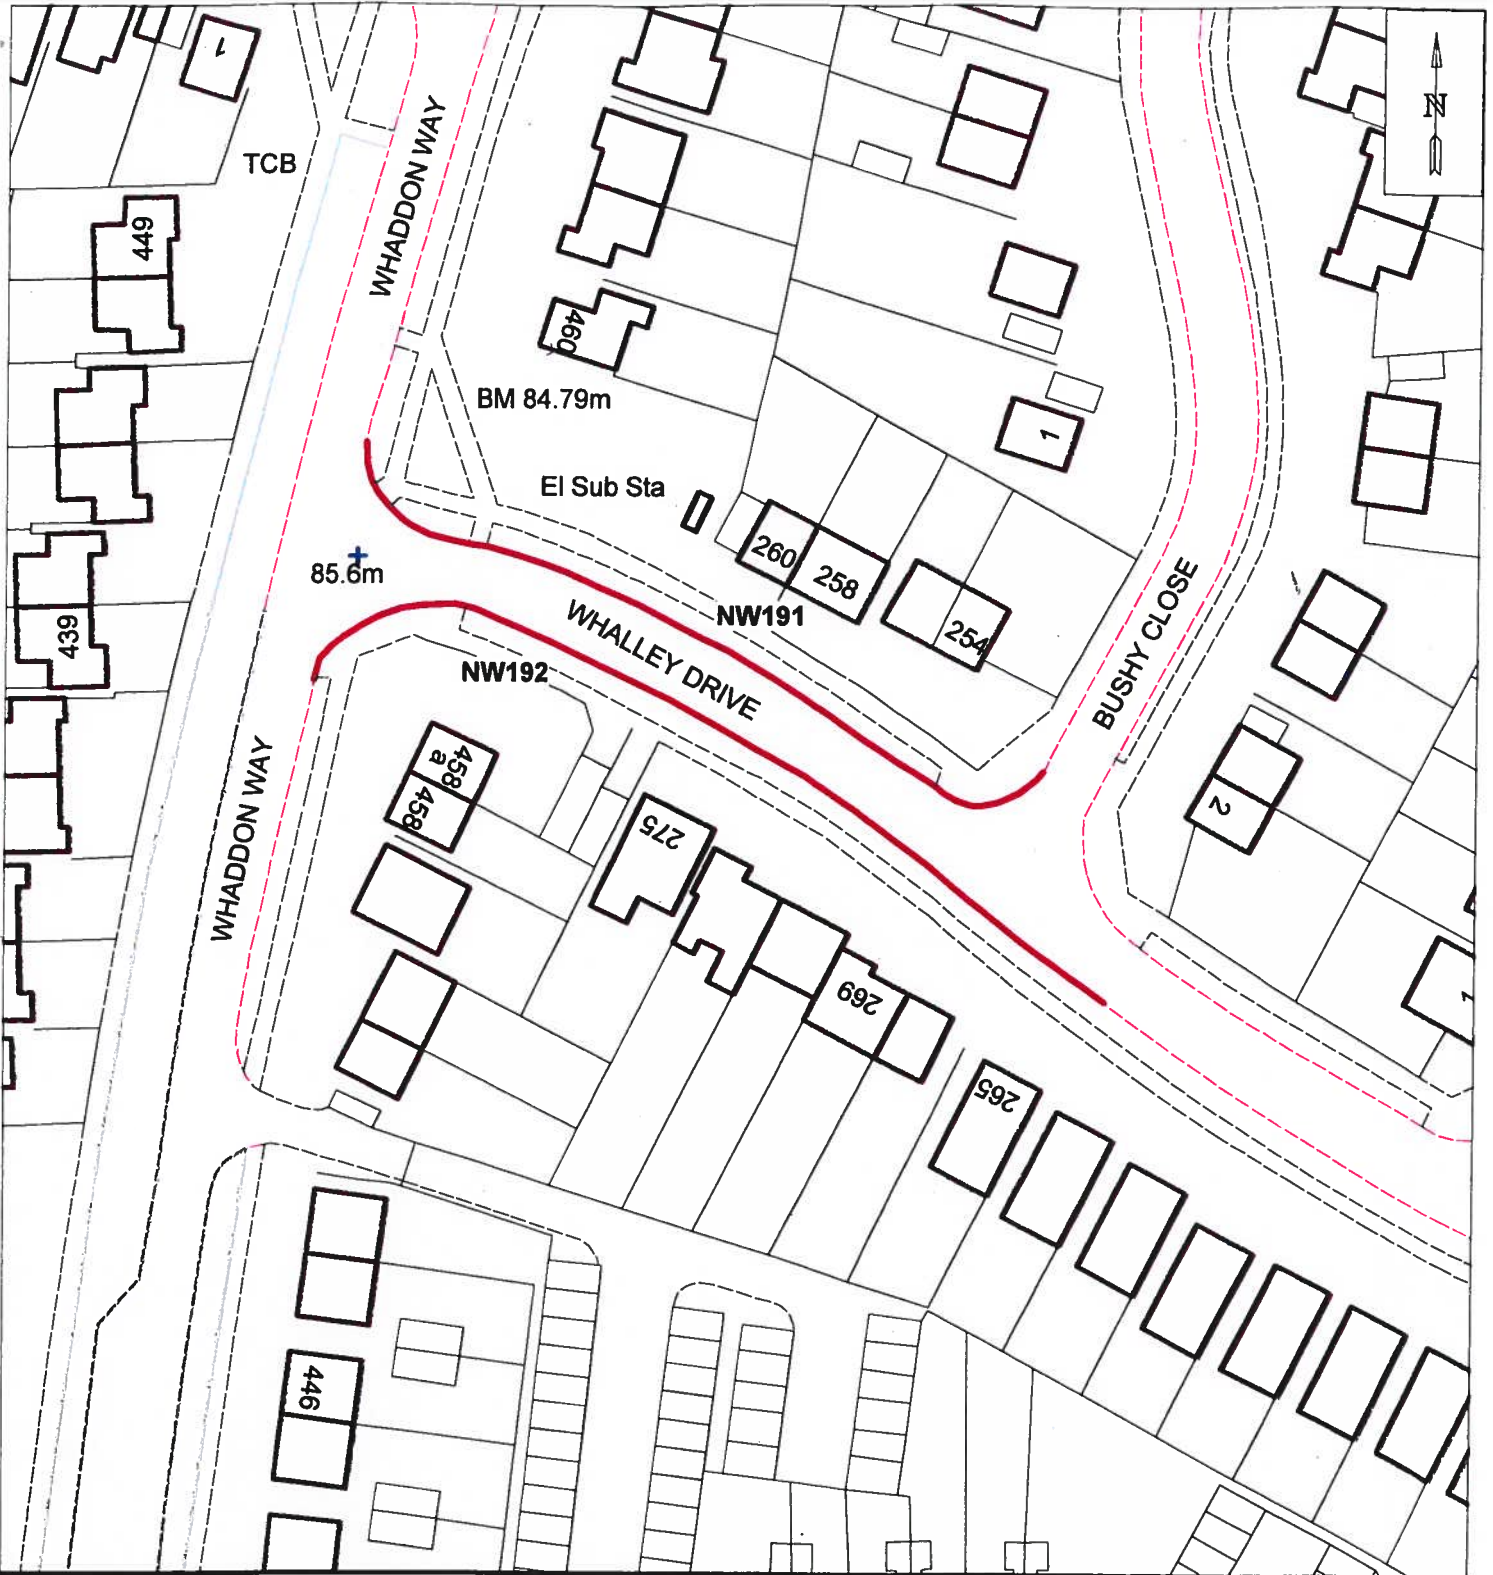

MAP FOR TRAFFIC REGULATION ORDER

Map referred to in The Council of the Borough of Milton Keynes (The Council of the Borough of Milton Keynes (Various Roads, West Bletchley) (Consolidation of Parking and Waiting Restrictions) Order 2002) Variation Order 2012

Not to scale

The common seal of the Council of the Borough of Milton Keynes was hereunto affixed in the presence of:

KEY:

— No Waiting at Any Time

NW191 TRO Reference Number

SEAL:

20934



NW191 From a point on Bushy Close approximately 7.5 north-east of its junction with Whalley Drive for a distance of approximately 81 metres in a generally south-westerly then north-westerly then north-easterly direction onto Whalley Drive then Whaddon Way

8. Item NW192 in Schedule 1 of the Principal Order is varied as follows:-

WHALLEY DRIVE

SOUTH-EAST AND SOUTH-WEST SIDE

NW192 From the junction of Whaddon Way and Whalley Drive, for a distance of approximately 94.5 metres in a generally north-easterly, then south-easterly direction

PART 3

REVOCATIONS

9. The following items in Schedule 1 of the Principal Order are revoked to the extent stated below:-

Item NW193 is REVOKED IN ITS ENTIRETY

Item NW194 is REVOKED IN ITS ENTIRETY

THE COMMON SEAL of the COUNCIL OF THE
BOROUGH OF MILTON KEYNES was hereunto
affixed this 5th day of December 2012
in the presence of:

20934




.....
~~ASSISTANT DIRECTOR — LAW AND GOVERNANCE~~

**Principal
Solicitor**