


**THE COUNCIL OF THE BOROUGH OF MILTON KEYNES (THE COUNCIL OF  
THE BOROUGH OF MILTON KEYNES (CENTRAL MILTON KEYNES) (ON-  
STREET RESIDENTS' PERMIT PARKING PLACES) ORDER 2005)  
VARIATION ORDER 2013**

The Council of the Borough of Milton Keynes ("the Council") in exercise of its powers under Sections 45, 46, 49 and 53 and Part IV of Schedule 9 of the Road Traffic Regulation Act 1984 ("the Act of 1984") and of all other enabling powers, and after consultation with the chief officer of police in accordance with Part III of Schedule 9 to the Act of 1984, hereby makes the following Order:

**PART 1  
IMPLEMENTATION AND CITATION**

1. This Order shall come into operation on the 4<sup>th</sup> day of April 2013 and may be cited as "The Council of the Borough of Milton Keynes (The Council of the Borough of Milton Keynes (Central Milton Keynes) (On-Street Residents' Permit Parking Places) Order 2005) Variation Order 2013".
2. Any reference in this Order to any enactment shall be construed as a reference to that enactment as amended by any subsequent enactment.
3. The plans annexed to this Order identify the lengths of road subject to this Order, provided that where there is any inconsistency between the plans and the Articles it is the wording of the Articles which shall prevail.
4. The plans annexed to this Order are hereby annexed to The Council of the Borough of Milton Keynes (Central Milton Keynes) (On-Street Residents' Permit Parking Places) Order 2005 and form part of that Order.

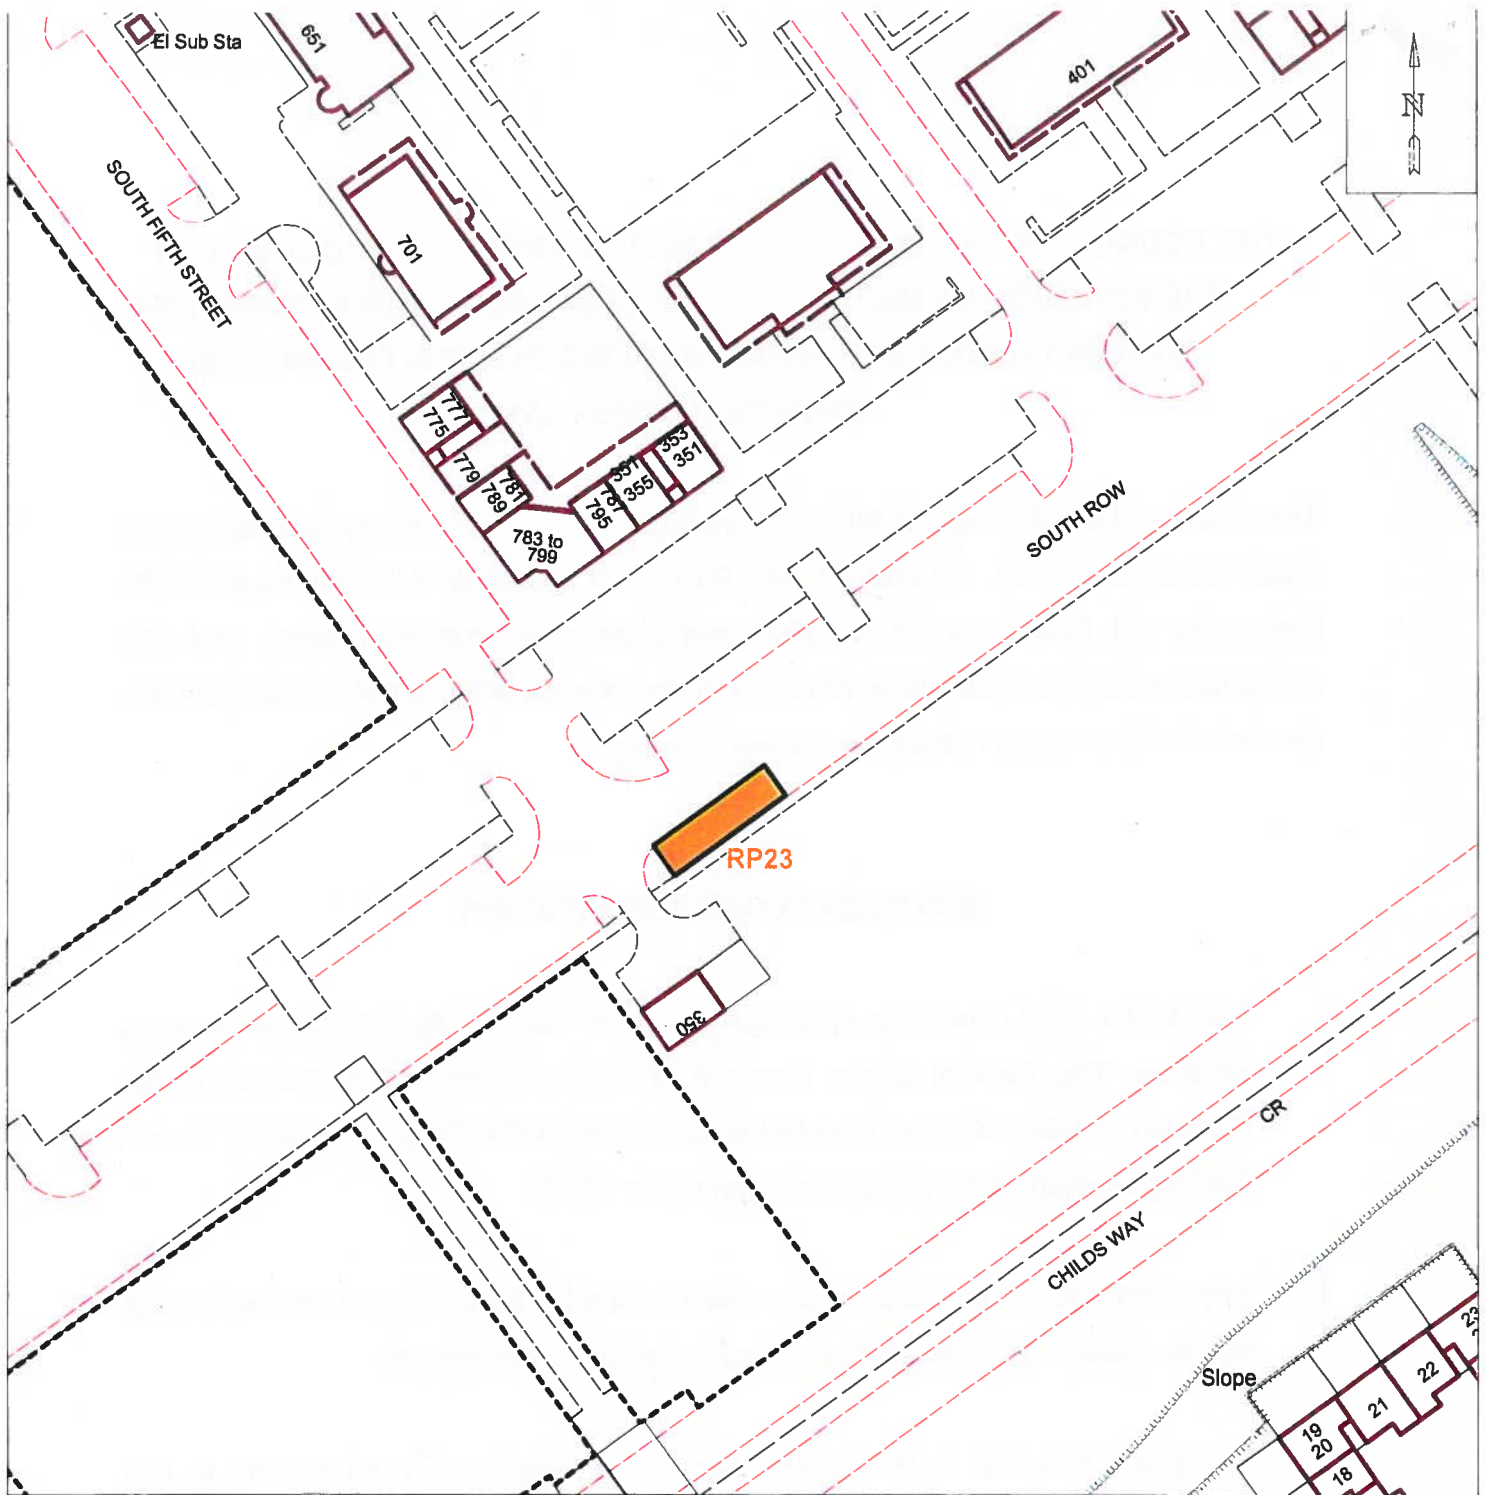

## MAP FOR TRAFFIC REGULATION ORDER



Residents' Permit Parking Place

RP23

TRO Reference Number

Map referred to in the Council of the Borough of Milton Keynes (The Council of the Borough of Milton Keynes) (Central Milton Keynes) (On-Street Residents' Permit Parking Places) Order 2005) Variation Order 2013

Not to Scale

The Common Seal of the Council of the Borough of Milton Keynes was hereunto affixed in the presence of:

ACTING ASSISTANT DIRECTOR - LAW AND GOVERNANCE

SEAL:

21159



## PART 2

### VARIATIONS

5. The Council of the Borough of Milton Keynes (Central Milton Keynes) (On-Street Residents' Permit Parking Places) Order 2005 ("The Principal Order") is varied as provided by the following provisions of this Order:-

The following item is inserted into Schedule 1, Part B of the Principal Order as follows:-

**SOUTH ROW – THE SOUTH-EAST VEHICULAR ACCESSWAY –  
SOUTH-EAST SIDE**

RP23 From a point approximately 106.5 metres south-west of the south-western side of the porte cochere situated between South Sixth Street and South Seventh Street for a distance of approximately 19 metres in a south-westerly direction.

THE COMMON SEAL OF the **COUNCIL OF  
THE BOROUGH OF MILTON KEYNES** was  
hereunto affixed this 4<sup>th</sup> day of April 2013  
in the presence of:-



  
.....  
ACTING ASSISTANT DIRECTOR – LAW & GOVERNANCE

