

**THE COUNCIL OF THE BOROUGH OF MILTON KEYNES (THE
COUNCIL OF THE BOROUGH OF MILTON KEYNES) (CENTRAL
MILTON KEYNES) (ON-STREET RESIDENTS' PERMIT PARKING
PLACES) ORDER 2005) VARIATION ORDER 2014**


WHEREAS the Council of the Borough of Milton Keynes (hereinafter referred to as "the Council") in exercise of their powers under Sections 45, 46, 49 and 53 and part IV of Schedule 9 of the Road Traffic Regulation Act 1984, ("the Act of 1984") and of all other enabling powers, and after consultation with the Chief Officer of Police in accordance with Part III of Schedule 9 to the Act of 1984, hereby makes the following Order:-

PART 1

IMPLEMENTATION AND CITATION

1. This Order shall come into operation on 7th August 2014 and may be cited as "The Council of the Borough of Milton Keynes (The Council of the Borough of Milton Keynes) (Central Milton Keynes) (On-Street Residents' Permit Parking Places) Order 2005) Variation Order 2014".
2. Any reference in this Order to any enactment shall be construed as a reference to that enactment as amended by any subsequent enactment.
3. The plan annexed to this Order identifies the length of road subject to this Order, provided that where there is any inconsistency between the plan and the Articles it is the wording of the Articles which shall prevail.
4. The plan annexed to this Order is hereby annexed to The Council of the Borough of Milton Keynes) (Central Milton Keynes) (On-Street Residents' Permit Parking Places) Order 2005 and forms part of that Order.

MAP FOR ORDER

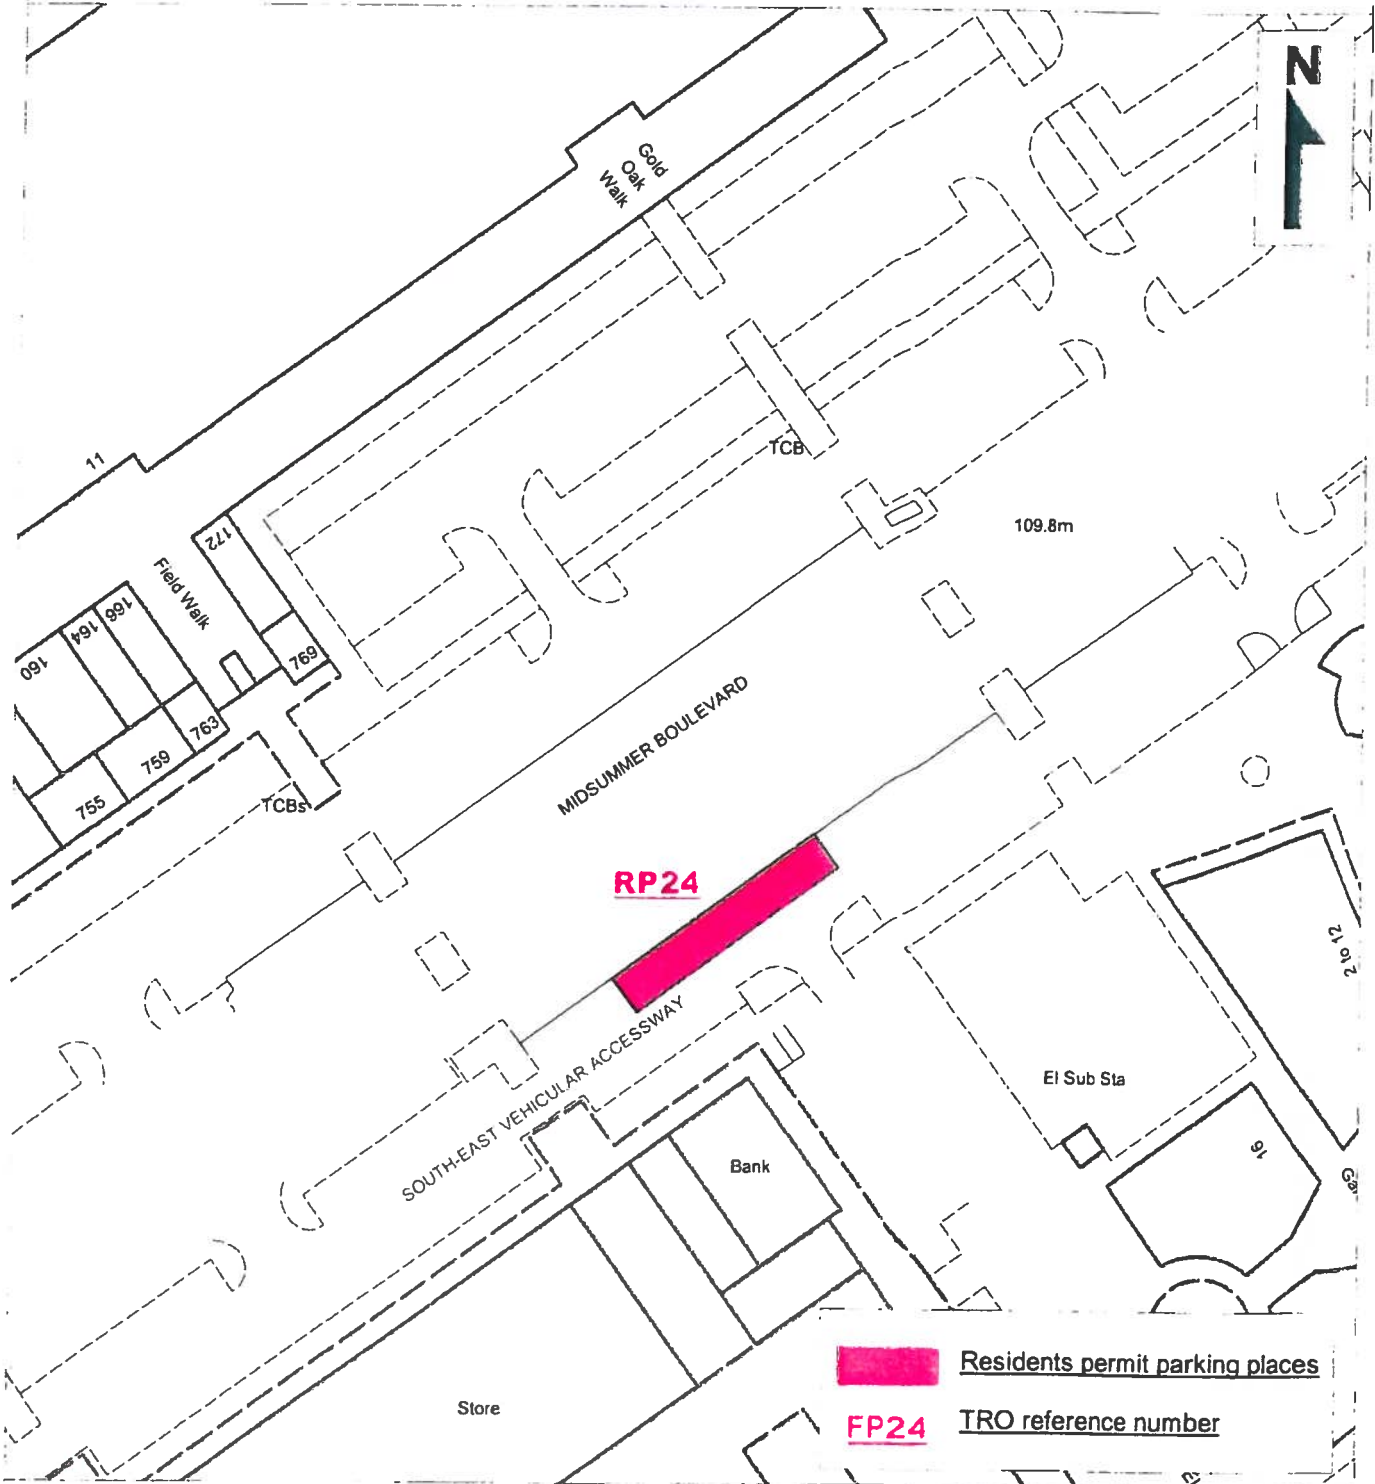

Map referred to in the Council of the Borough of Milton Keynes (The Council of the Borough of Milton Keynes) (Central Milton Keynes) (On-Street Residents' Permit Parking Places) Order 2005) Variation Order 2014

Map not to scale

The Common Seal of the Council of the Borough of Milton Keynes was hereunto affixed in the presence of:


.....
HEAD OF LEGAL SERVICES

21996



PART 2

VARIATIONS

5. The Council of the Borough of Milton Keynes) (Central Milton Keynes) (On-Street Residents' Permit Parking Places) Order 2005 ("The Principal Order") is varied as provided by the following provisions of this Order:-
6. The following item is inserted into Schedule 1, Part B of the Principal Order:-

MIDSUMMER BOULEVARD

THE SOUTH-EAST VEHICULAR ACCESSWAY – NORTH-WEST SIDE

RP24 From a point 17.2 metres north-east of the north-eastern side of the porte cochere leading to Field Walk for a distance of 35.3 metres in a north-easterly direction

**THE COMMON SEAL OF the COUNCIL OF
THE BOROUGH OF MILTON KEYNES** was
hereunto affixed this 5th day of August 2014
in the presence of:-


.....
HEAD OF LEGAL SERVICES

