


**THE COUNCIL OF THE BOROUGH OF MILTON KEYNES
(THE COUNCIL OF THE BOROUGH OF MILTON KEYNES)
(CENTRAL MILTON KEYNES) (ON-STREET SPECIFIC AND
PERMIT PARKING PLACES) ORDER 2002) VARIATION ORDER
2015**

The Council of the Borough of Milton Keynes (hereinafter referred to as "the Council") in exercise of their powers under Sections 32(1), 35(1), 45, 46, 49, 53 and 63 and part IV of Schedule 9 of the Road Traffic Regulation Act 1984, ("the Act of 1984") and of all other enabling powers, and after consultation with the Chief Officer of Police in accordance with Part III of Schedule 9 to the Act of 1984, hereby makes the following Order:-

PART 1

IMPLEMENTATION AND CITATION

1. This Order shall come into operation on the 18th day of May 2015 and may be cited as "The Council of the Borough of Milton Keynes (The Council of the Borough of Milton Keynes) (Central Milton Keynes) (On-Street Specific and Permit Parking Places) Order 2002) Variation Order 2015".
2. Any reference in this Order to any enactment shall be construed as a reference to that enactment as amended by any subsequent enactment.
3. The plans annexed to this Order identify the lengths of road subject to this Order, provided that where there is any inconsistency between the plans and the Articles it is the wording of the Articles that shall prevail.
4. The plans annexed to this Order are hereby annexed to The Council of the Borough of Milton Keynes (Central Milton Keynes) (On-Street Specific and Permit Parking Places) Order 2002 and form part of the Order.

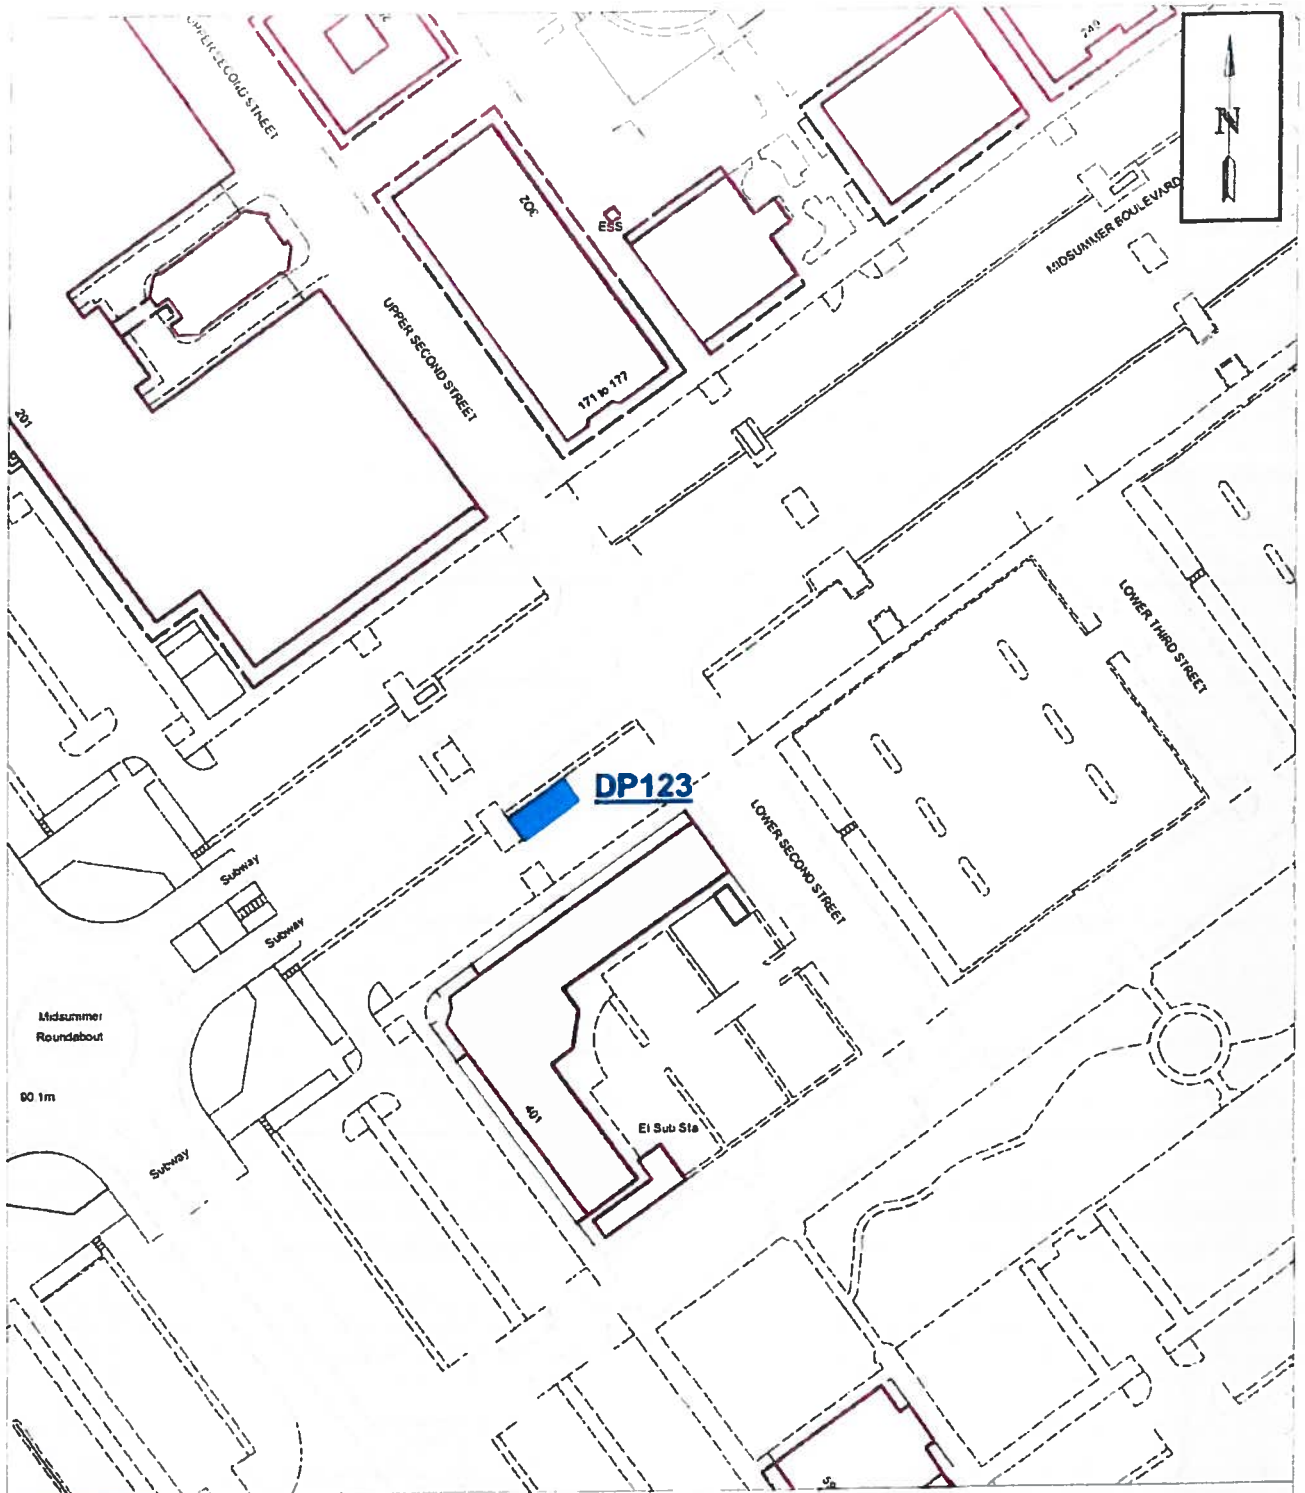

Disabled persons' parking places

DP123

TRO reference



meters

Scale: 1:1,000

Map referred to in the Council of the Borough of Milton Keynes (Central Milton Keynes) (On-Street Specific and Permit Parking Places) Order 2002) Variation Order 2015

The Common Seal of the Council of the Borough of Milton Keynes was hereunto affixed in the presence of:

HEAD OF LEGAL SERVICES



PART 2

VARIATIONS

5. The Council of the Borough of Milton Keynes (Central Milton Keynes) (On-Street Specific and Permit Parking Places) Order 2002 ("The Principal Order") is varied as provided by the following provisions of this Order:-
6. Item DP123 in Schedule 6 of the Principal Order I revoked and replaced by the following:

MIDSUMMER BOULEVARD – CENTRAL MILTON KEYNES
THE SOUTH-EAST VEHICULAR ACCESSWAY – SOUTH-EAST SIDE
DP123 From the north-eastern side of the porte cochere situated north-east of Grafton Gate, continuing for a distance of 14.4 metres in a north-easterly direction (4 SPACES)

THE COMMON SEAL of the COUNCIL
OF THE BOROUGH OF MILTON
KEYNES was hereunto affixed this
12th day of May 2015 in the presence
of:-


.....
HEAD OF LEGAL SERVICES

