

THE SURREY COUNTY COUNCIL

((VARIOUS ROADS IN ASHTEAD) (CONSOLIDATION OF

WAITING RESTRICTIONS AND FREE ON-STREET

PARKING PLACES) (NO. 2) ORDER 2004)

(AMENDMENT NO. 2) ORDER 2007

SURREY COUNTY COUNCIL

DATED 10 OCTOBER 2007

No. IN SEALING REGISTER 95842

ORDERED TO Mole Valley Local
Committee - 271
BE SEALED 2105, Item No. 10,
Item No. 27105;

15/12/05, Item No. 9, Item
No. 77105; 21/6/06, Item
No. 17, Item No. 77106.


ROAD TRAFFIC REGULATION ACT 1984
SECTION 1 (1) AND 2 (1) TO (3)
AND 4 (2) AND 32 35 AND 36
AND PART IV
OF
SCHEDULE 9

I hereby certify that
this Order is a true copy
of the Original

Alan T.
For Head of Surrey Highways
Surrey County Council

THE SURREY COUNTY COUNCIL
((VARIOUS ROADS IN ASHTEAD))
(CONSOLIDATION OF WAITING
RESTRICTIONS AND FREE ON-STREET
PARKING PLACES) (NO. 2) ORDER
2004) (AMENDMENT NO. 2)
ORDER 2007

Ref: E.LEGAL/21998-OR-F/MV/AK

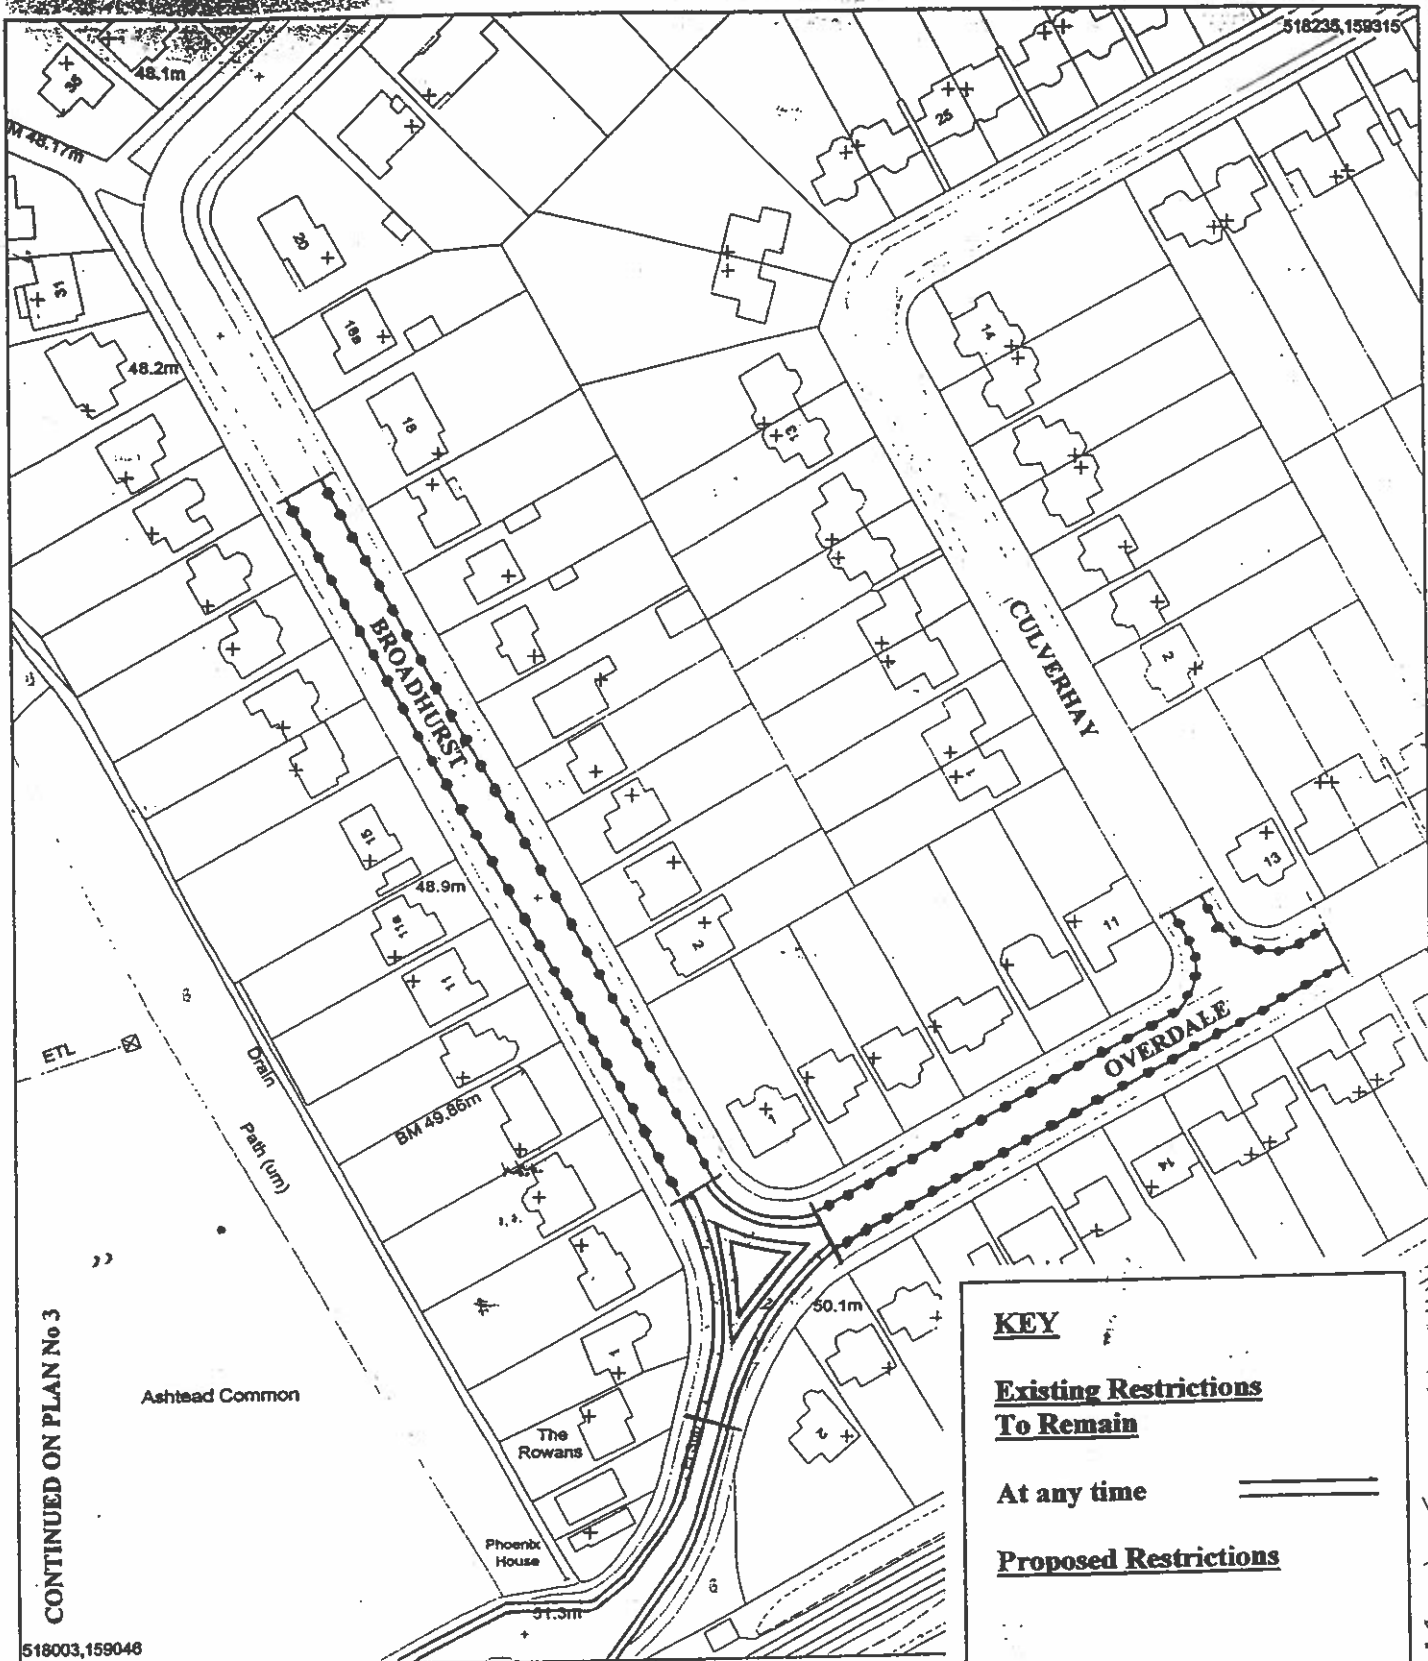

CONTINUED ON PLAN No 3

Ashtead Common

The Rowans

Phoenix House

KEY

Existing Restrictions To Remain

At any time

Proposed Restrictions

Monday to Friday
8am to 10am and
5.30pm to 7pm

Ashtead Waiting Restriction Review Stage 2



Scale 1:1250

Date: 16/11/2004

Printed by:

4a

Drawing No.:

© Crown copyright. All Rights reserved.
Surrey County Council, LA076872, 2000



SURREY
COUNTY COUNCIL
Environment

A.L.P.

